


- NOTE:
1. TRENCH BACKFILL TO BE RUN OF BANK GRAVEL
PIPE TO BE 5'± TO 2' - TRENCH TO BE CLOSED
AT END OF EACH DAY.
 2. INSTALLATION TO BE IN ACCORDANCE WITH THE TOWN
OF BETHLEHEM WATER DISTRIBUTION DETAIL DRAWING.

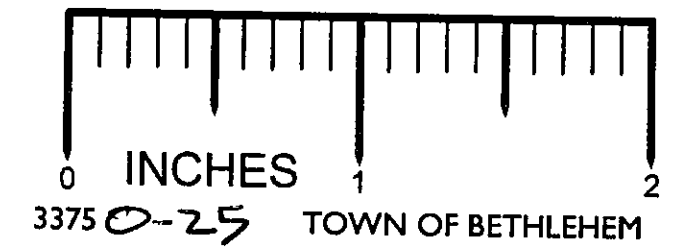

REVISIONS			WATER MAIN EXTENSION	
NO.	DATE	BY	TO F.J. ZERONDA INC.	
1				
2				
3			DRAWN BY D. CRANDALL	SCALE 1" = 50'
4			CHK'D	DATE 9-11-87
5			TRACED	APP'D ZW-1