


A DEVELOPMENT OF LAND
 OF
 J. J. WIGGAND, INC.

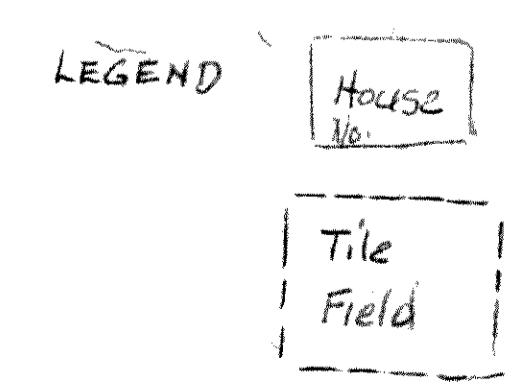

Prepared by
 H. H. Haines
 LAND SURVEYOR

TYPICAL LOT LAYOUT
SANITARY DETAIL NOTES


All substitutions must be approved Albany County Dept. of Health.
 All toilet, kitchen, bath and laundry waste shall discharge into septic tanks.
 Roof, footing or area discharges shall be away from the septic tank and tile field and connected to street subdrainage.
 If metal distribution box is used, it shall meet with the same specifications as commercial standards 177.51 septic tank.
 This is an area into which the town of Bethlehem has extended water lines recently.



SCHEDULE FOR SEWAGE DISPOSAL

Bedroom	Septic Tank	Total Length of Drainage Pipe	Length of Lateral	Width
2	900 gal	100'	4 @ 25	2
3	900 gal	132'	4 @ 33	2
4	1000 gal	176'	4 @ 44	2

Design 10 min soil
 Fine Sand 80 SF per bedroom = 8 min. soil

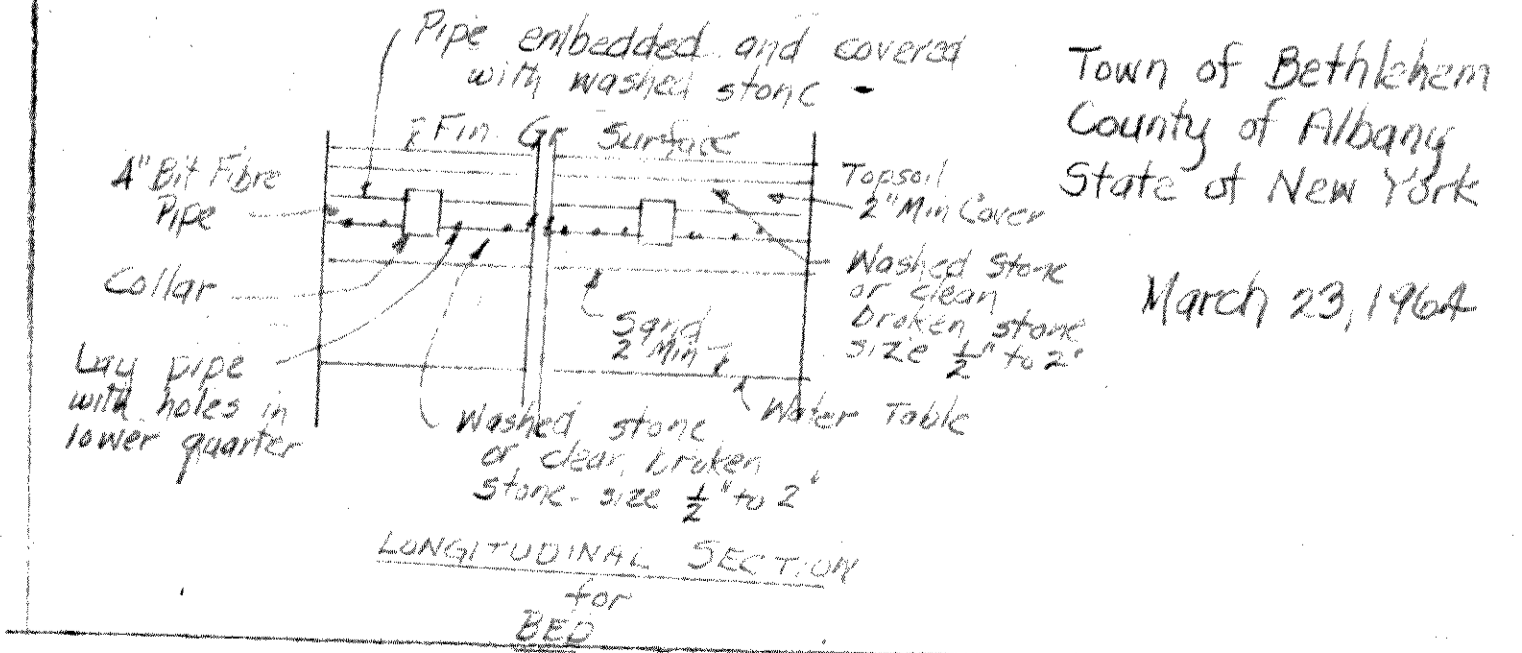

Selkirk Fire Dept
 Town of Bethlehem
 County of Albany
 State of New York
 March 23, 1964