
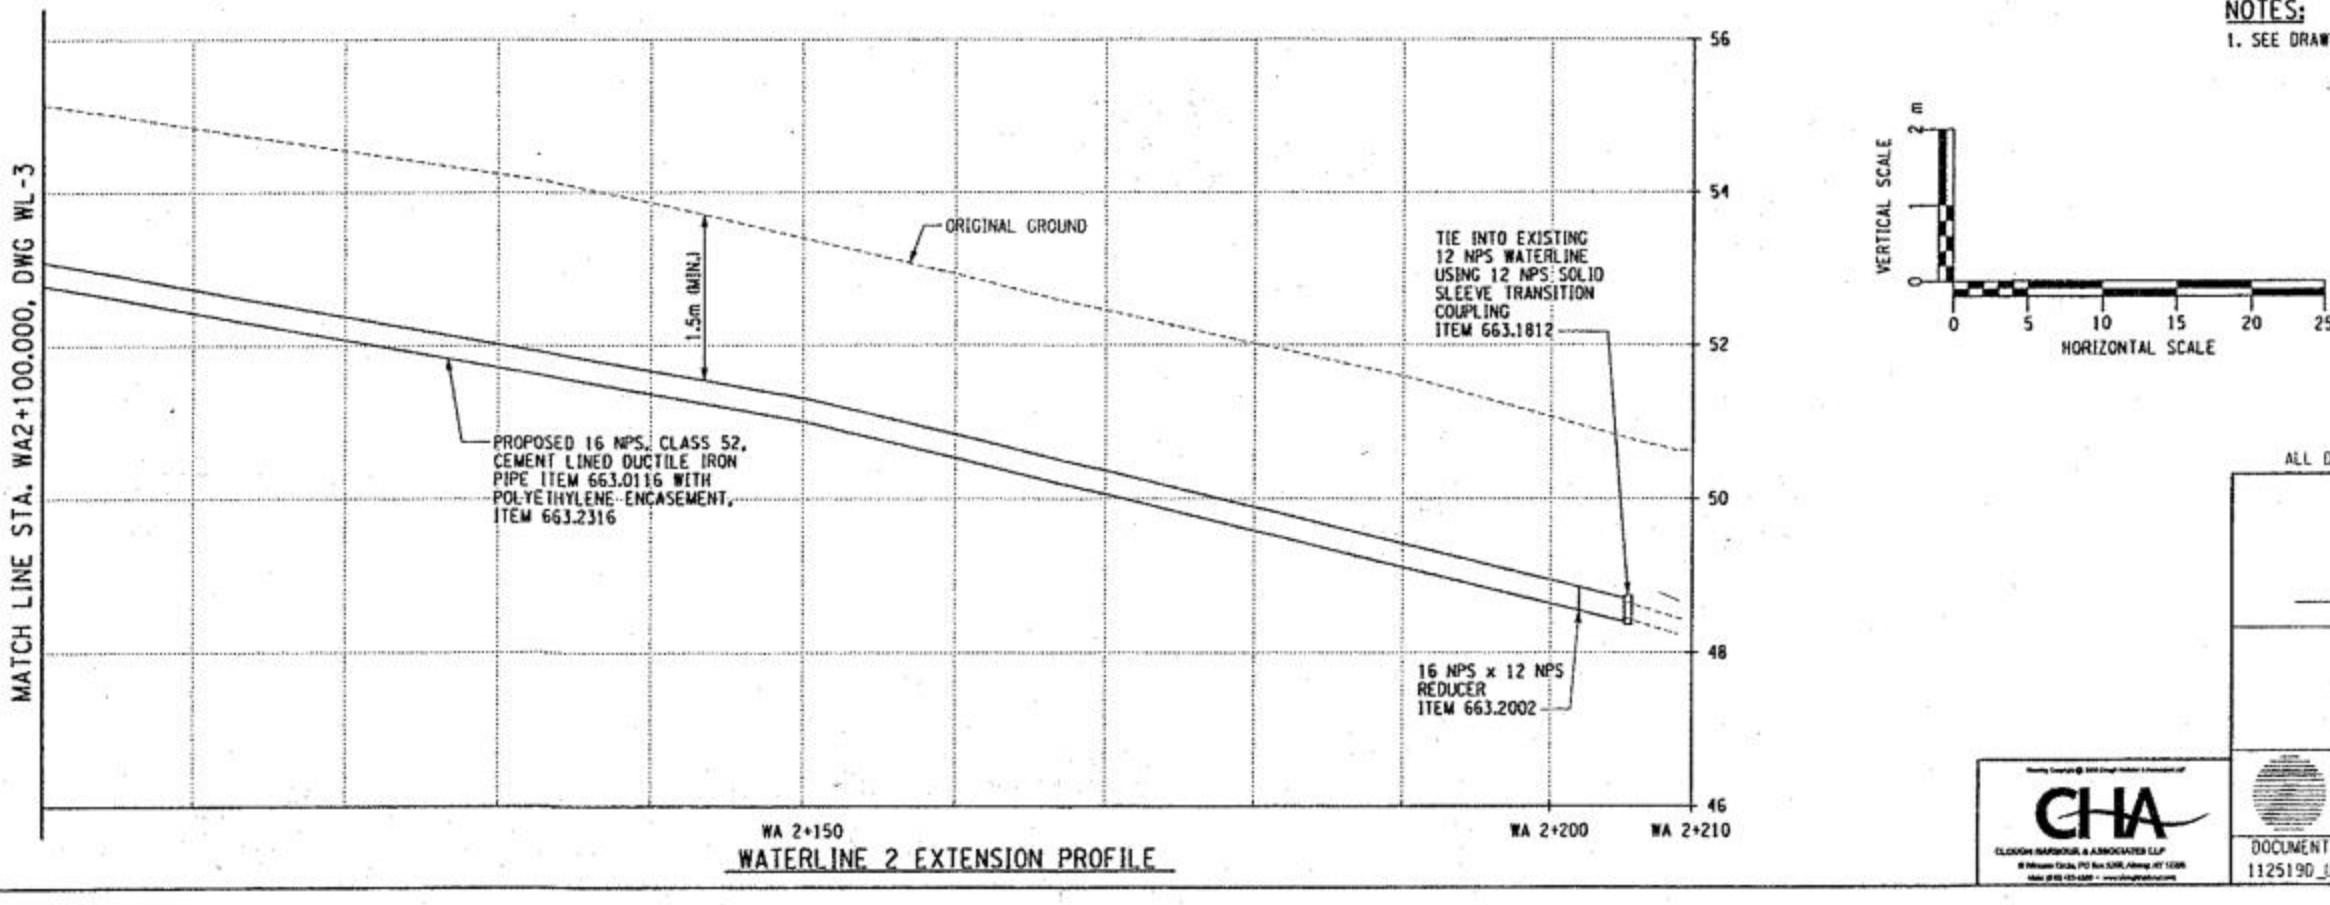


FED ROAD REG. NO.	STATE	CONTRACT NO.	SHEET NO.	TOTAL SHEETS
1	N.Y.	D260243	305	378
P.L.N. 1125.24		B.I.N. 1-06029-0; 1-07884-0		
ALBANY COUNTY				
S.H. NO. 2006-1, SLINGERLANDS BYPASS - PART 3				
F.A.S.H. NO 64-13, SLINGERLANDS BYPASS - PART 2, (MAHER ROAD TO ALBANY CITY LINE)				
S.H. NO. 523T, SLINGERLANDS-ALBANY				
N.Y.S. ROUTE 140 TO THE ALBANY CITY LINE				

DESIGN SUPERVISOR **M. ECKER** JOB MANAGER **T. OTTENI** DESIGNED BY **T. OTTENI** CHECKED BY **M. HURTT** ESTIMATED BY **M. MOKEY** DRAFTED BY **K. RAPELLO** CHECKED BY **M. HURTT**

FILE NAME = s:\2718\mash\03\1125194.dwg
 DATE = 3/29/2006
 USER = 2467

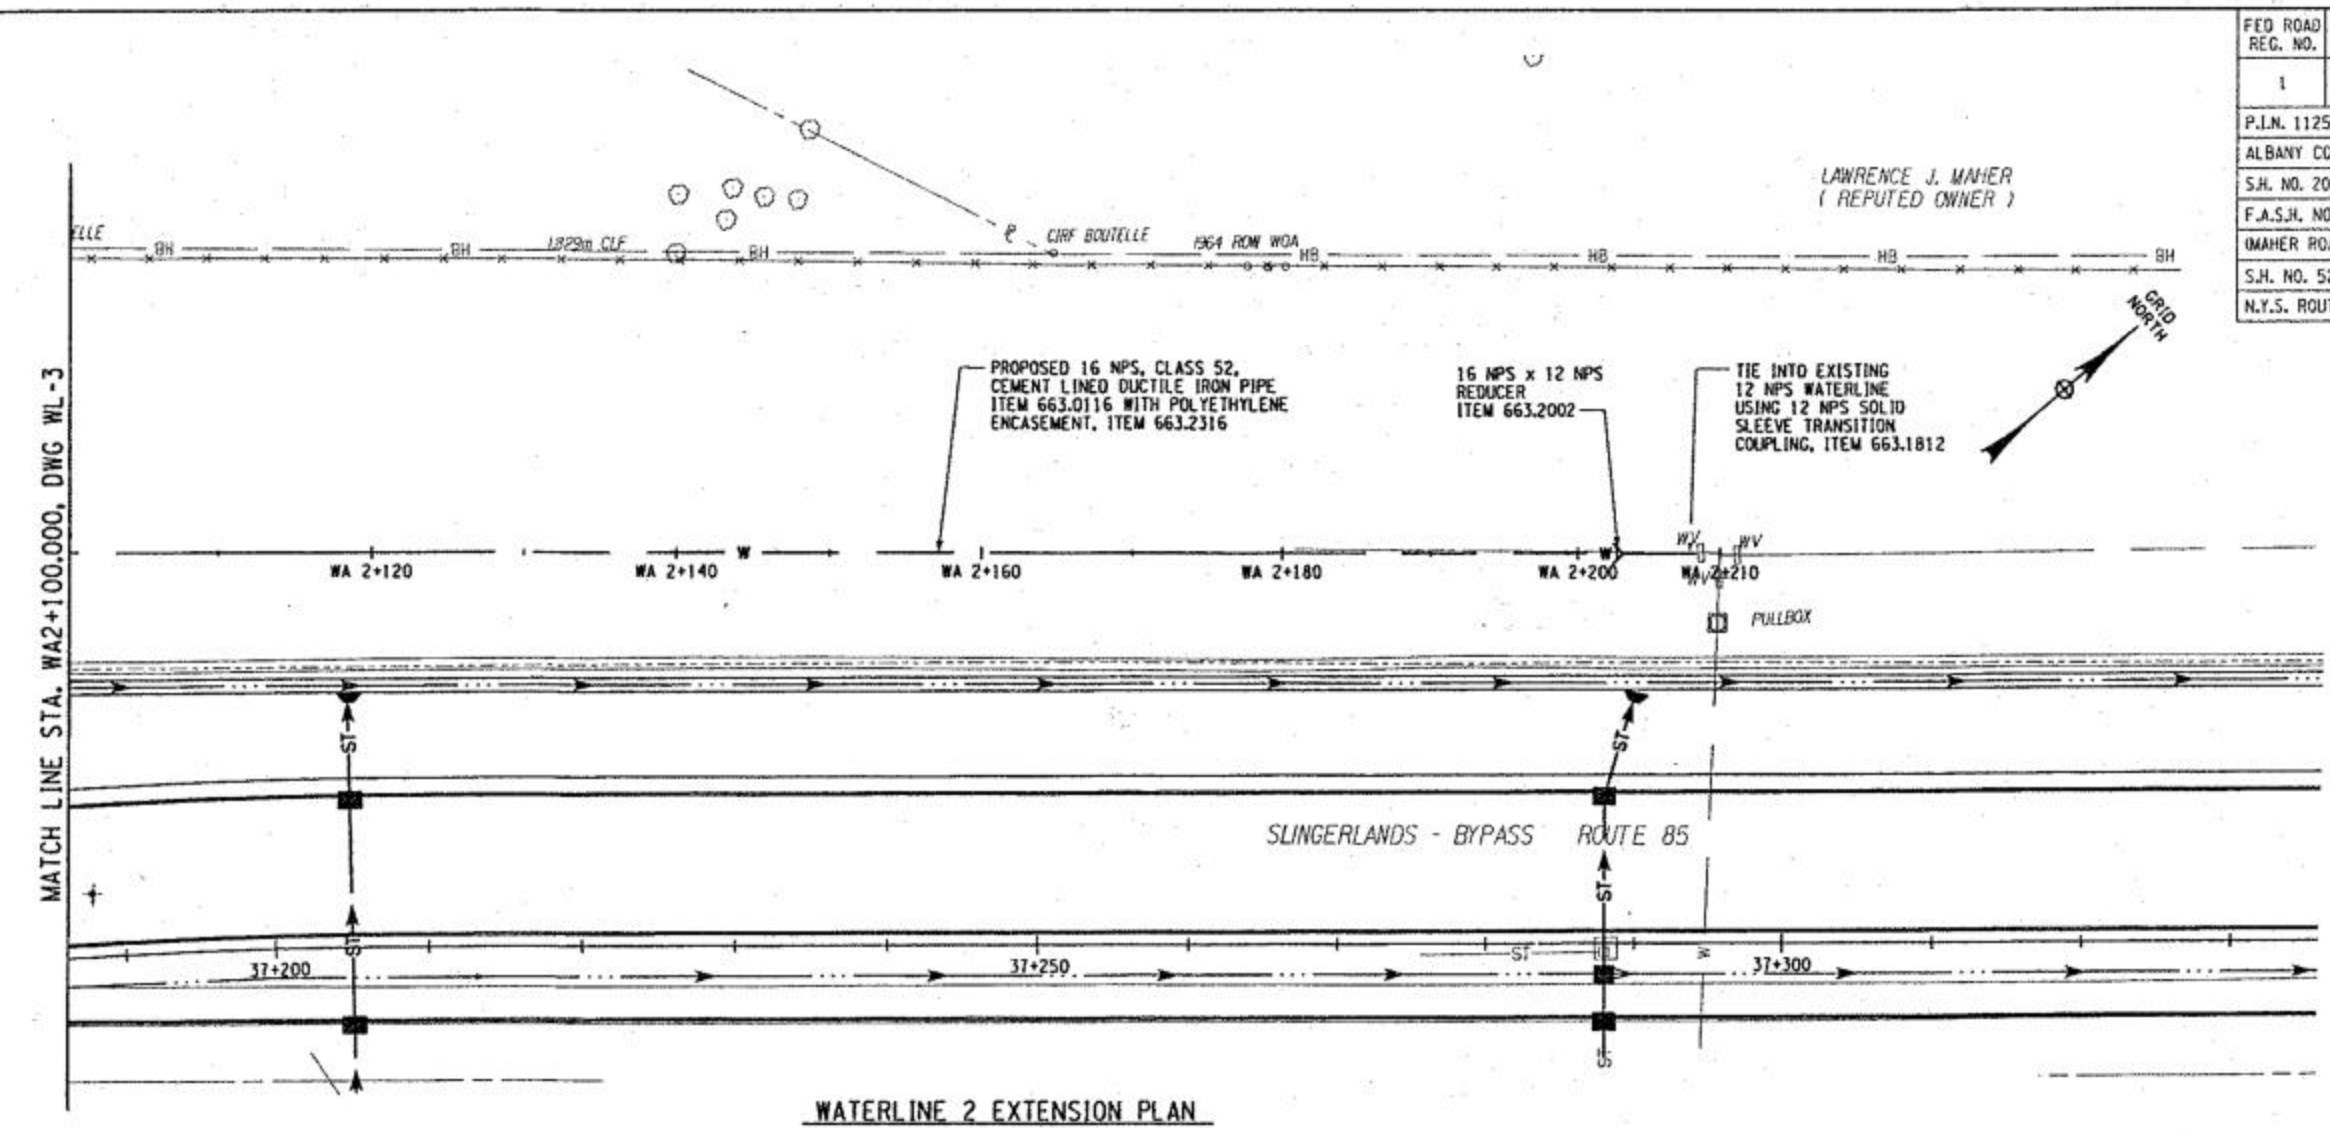

NOTES:
1. SEE DRAWING WL-1 FOR GENERAL WATERLINE NOTES.

ALL DIMENSIONS ARE IN m UNLESS OTHERWISE NOTED
AS BUILT REVISIONS

SIGNATURE _____ DATE _____

WATERLINE DETAILS

STATE OF NEW YORK
DEPARTMENT OF TRANSPORTATION

DOCUMENT NAME	REGION	DATE	DRAWING NO.
1125190_WTL.DWG	1	04/06	WL-4

