


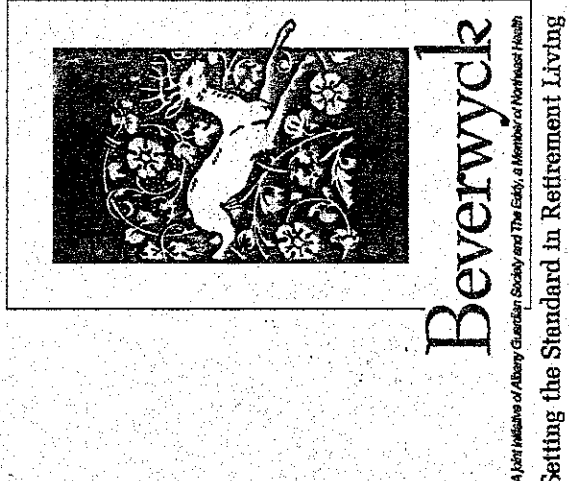


PHASE IV
COTTAGES
Slingerlands, New York

Consultants

Civil:
Brett Steenburgh, P.E. P.L.L.C.
2832 Rosendale Road, Niskayuna, NY 12309
Phone: (518) 365-0675 Fax: (518) 631-9431
Landscape Architect:
Miller Associates
169 Haviland Road, Queensbury, NY 12804
Phone: (518) 792-4958 Fax: (518) 792-9511

Owner

Beechwood Inc.
2212 Burdett Avenue, Troy, NY 12180

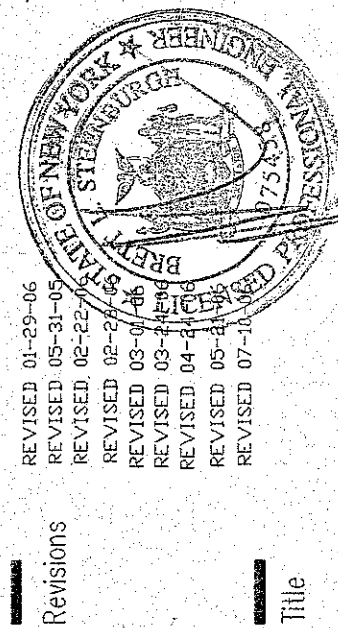

Revisions

REVISED 04-20-06
REVISED 05-24-06
REVISED 06-26-06
REVISED 06-26-06
REVISED 06-26-06
REVISED 07-24-06

Title


SITE
DETAILS

Do not scale drawings - use dimensions
shown. Dimensions shown on drawings
take precedence over dimensions
shown on plans. If there is a conflict
between the two, the dimensions
shown on the drawings shall prevail.
Copyright 2006 Angerame Architects, P.C.
All rights reserved. No part of this
drawing may be reproduced or
transmitted in any form or by
any means, electronic or mechanical,
including photocopying, recording,
or by any information storage and
retrieval system, without the
written permission of Angerame
Architects, P.C.


Drawing Number

C-106


Date: AUGUST 5, 2004

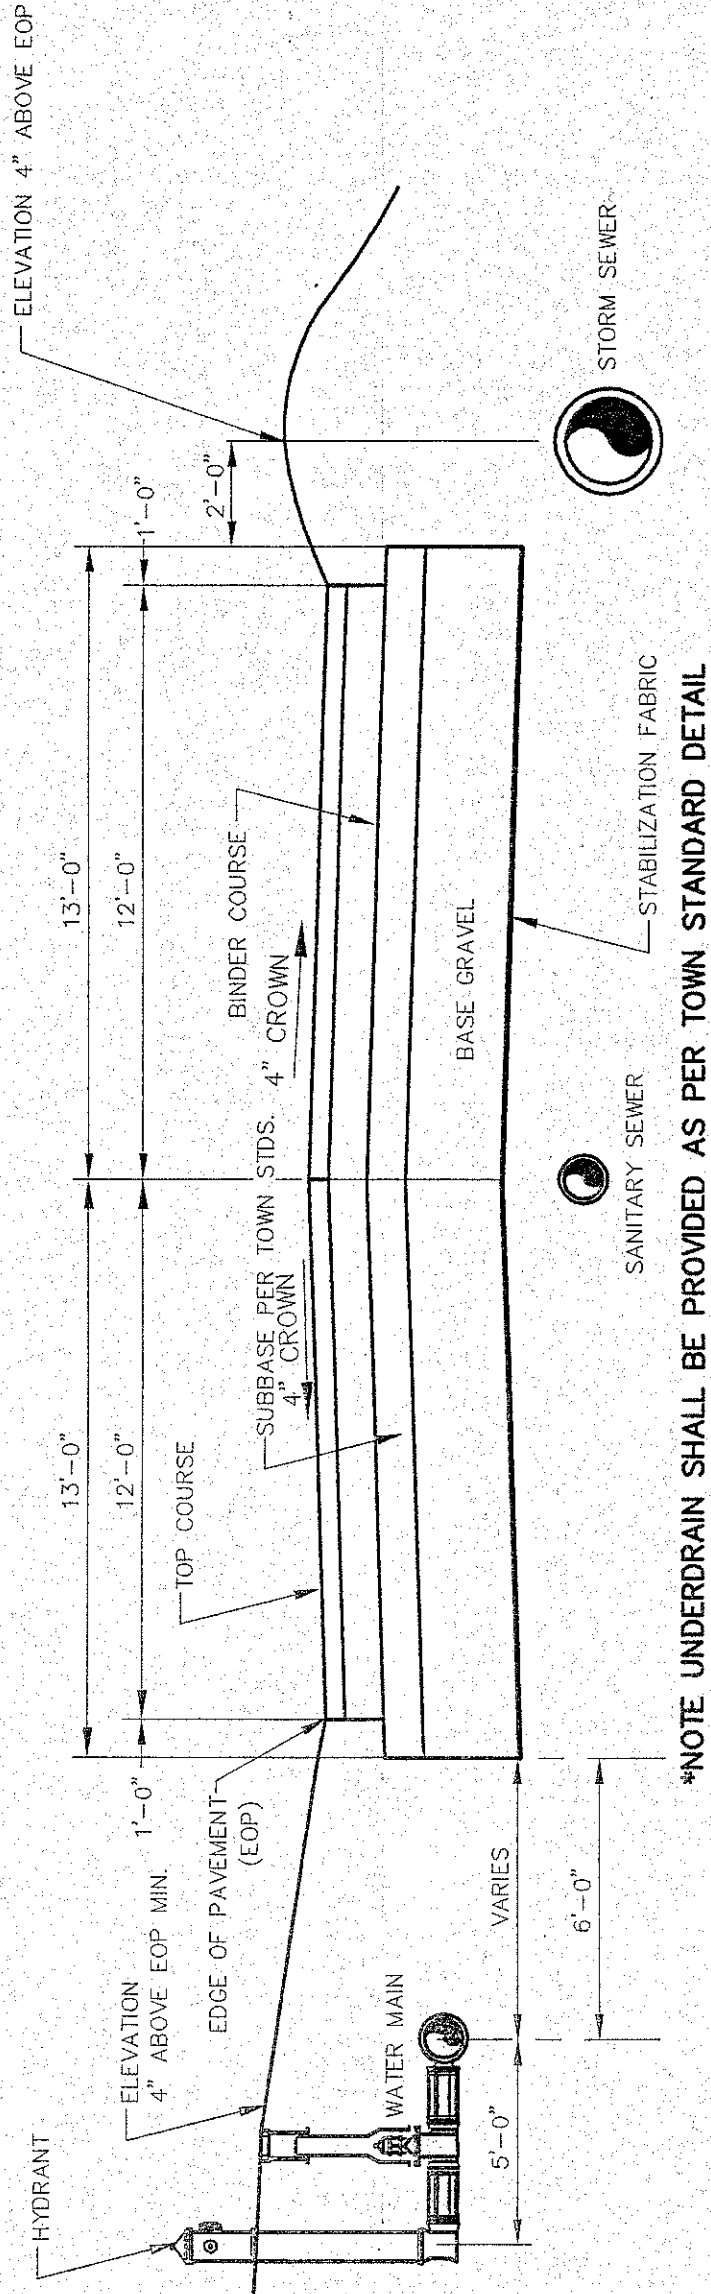

ROAD SECTION
CROWN SECTION
CARROLL RIDGE DR. AND HICKORY DRIVE STA 0+00 TO 3+43.58
(NOT TO SCALE)

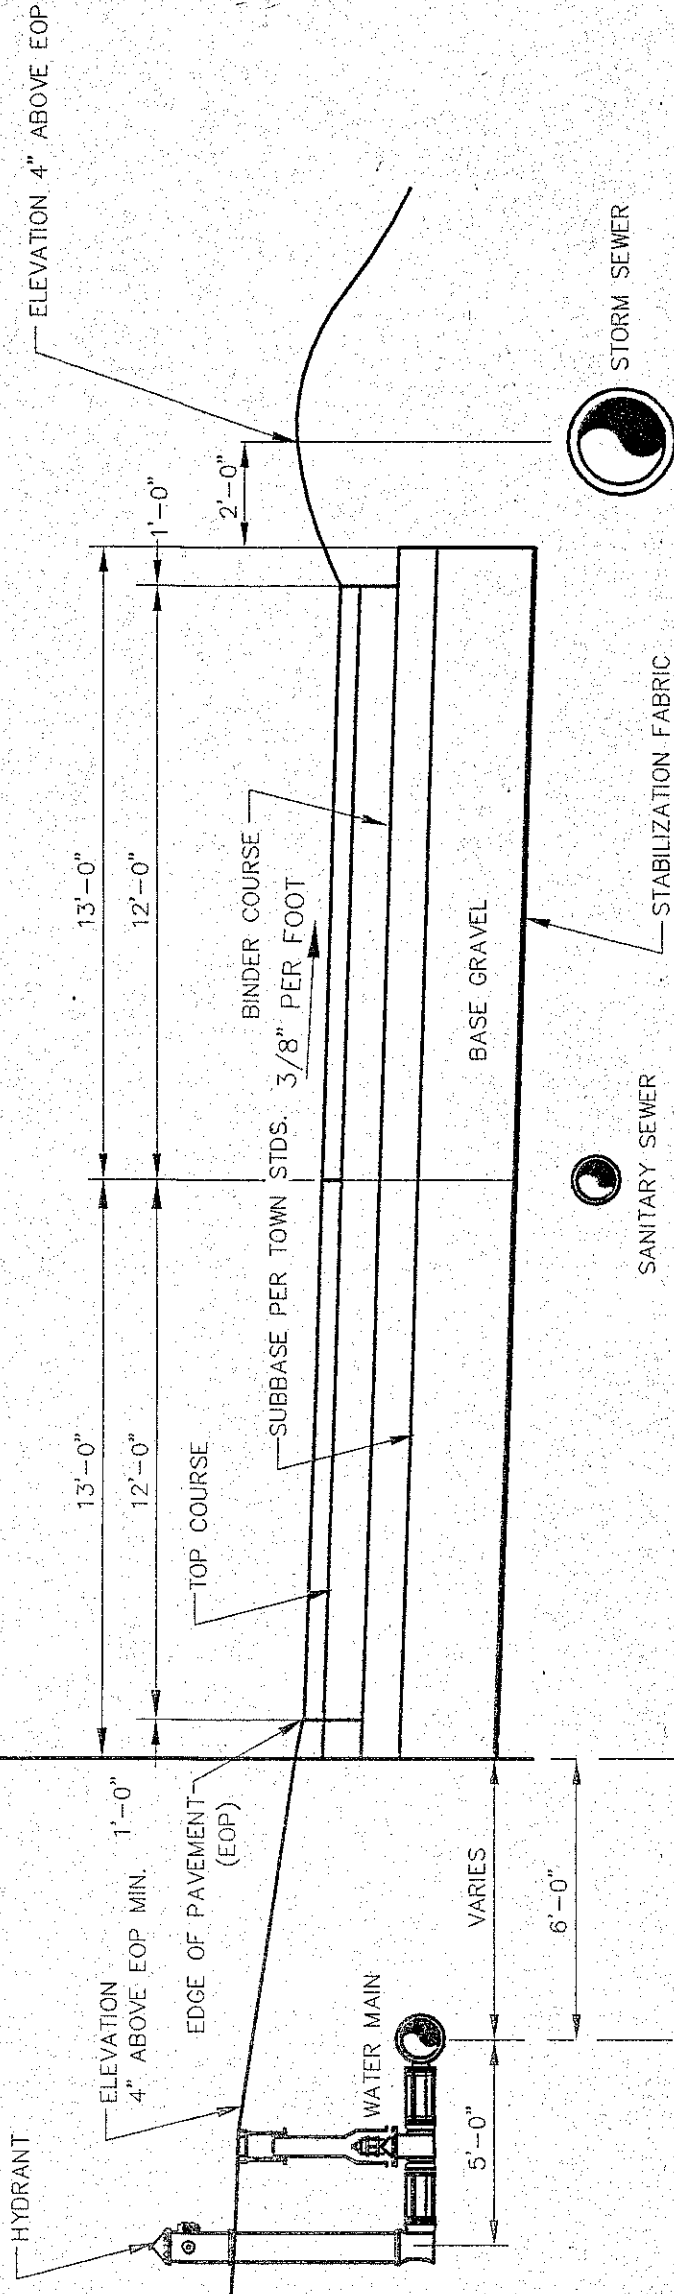


ROAD SECTION
CROWN SECTION
HICKORY DRIVE STA 3+43.58 TO END
(NOT TO SCALE)

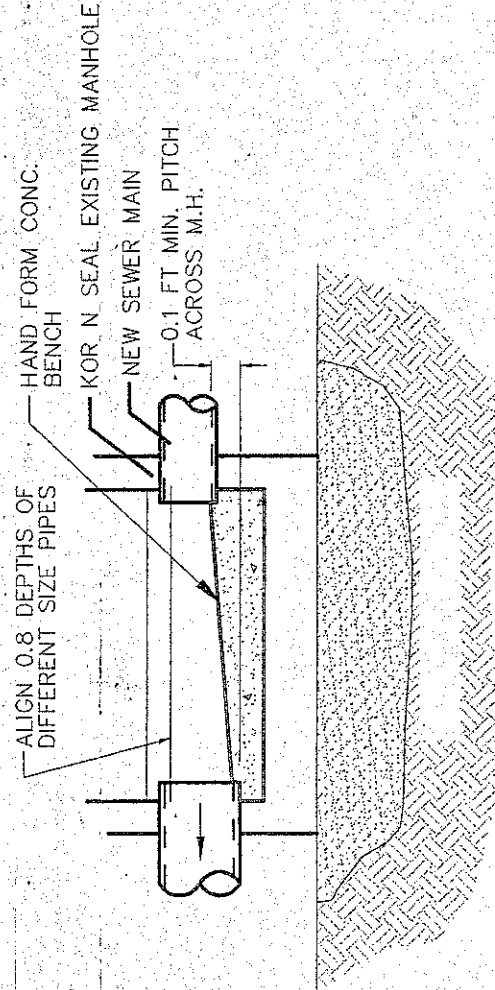


SEWER CONNECTION DETAIL

SCALE: N.T.S.

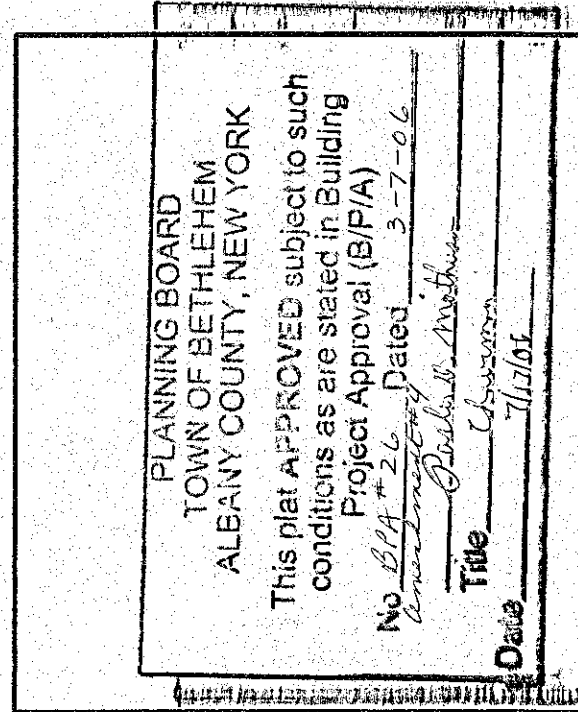


TOWN OF BETHLEHEM APPROVAL

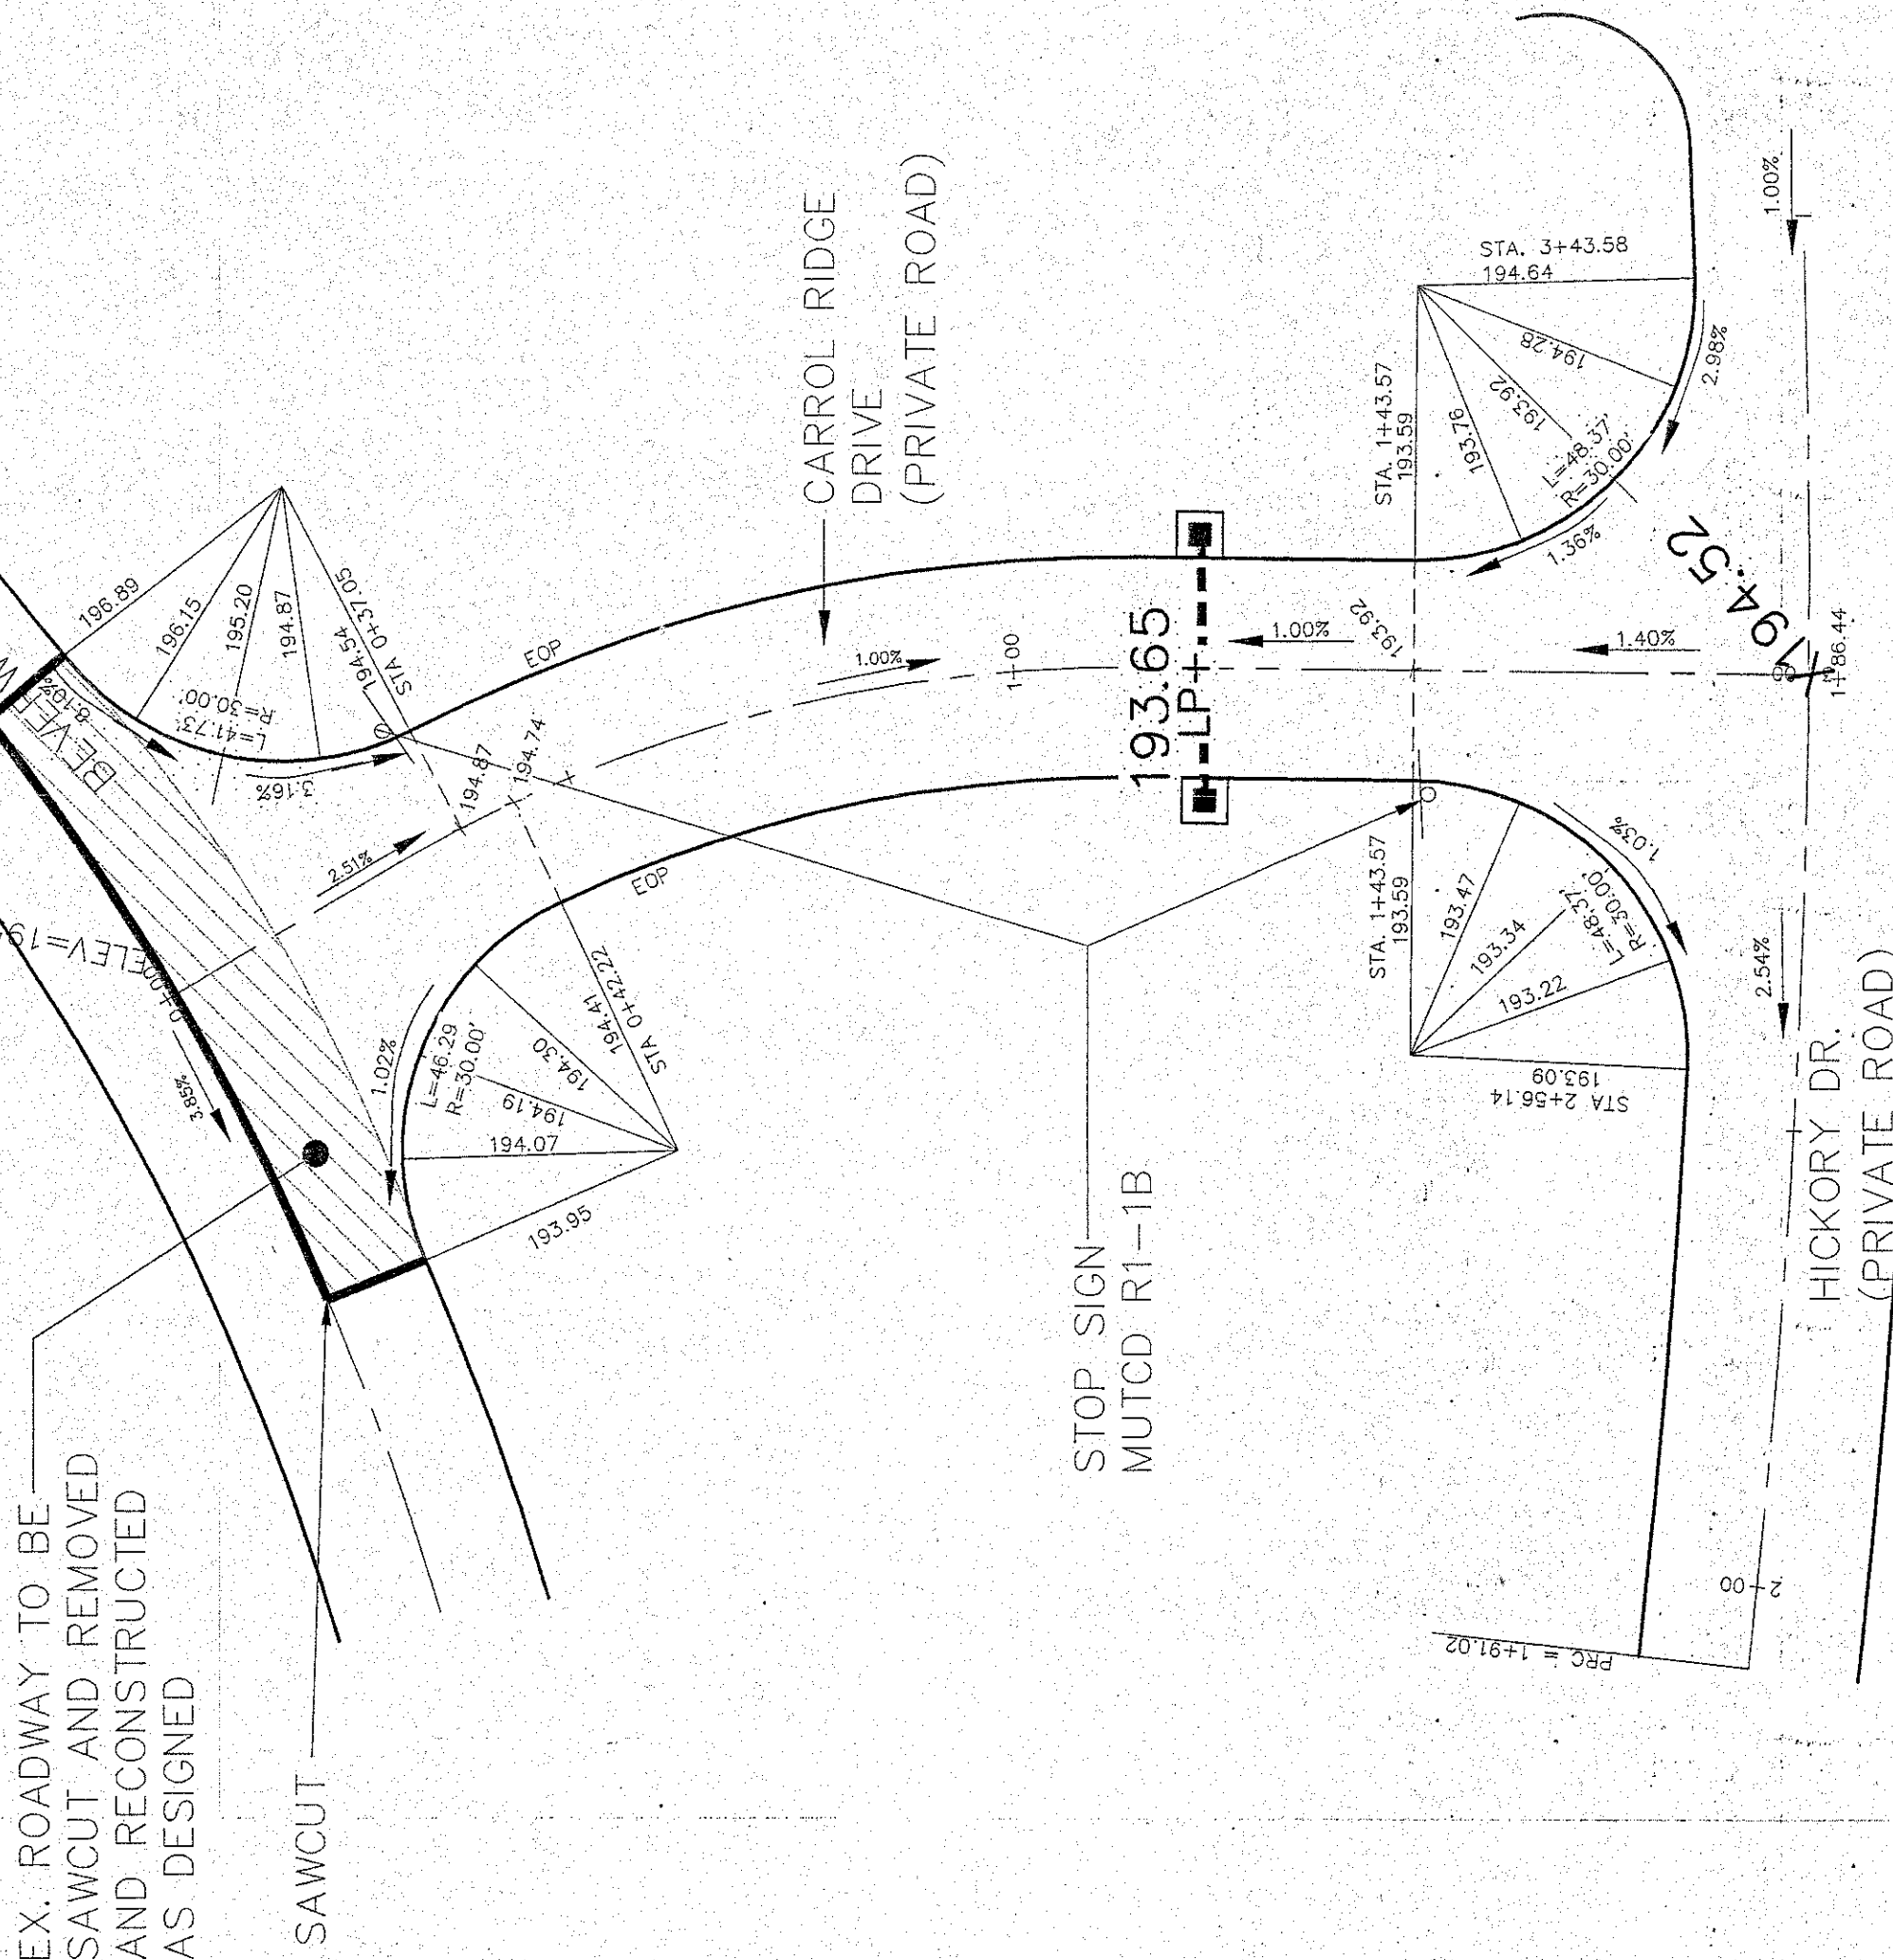

BEVERWYCK LANE/CARROLL RIDGE DRIVE INTERSECTION DETAIL

SCALE: 1"=20'

NOTE: METER AND ASSEMBLY AS SHOWN. THE CONTRACTOR SHALL VERIFY PRIOR TO ORDERING ANY MATERIAL THAT THE COMPONENTS AS SHOWN WILL FIT WITHIN THE PROVIDED METER PIT.

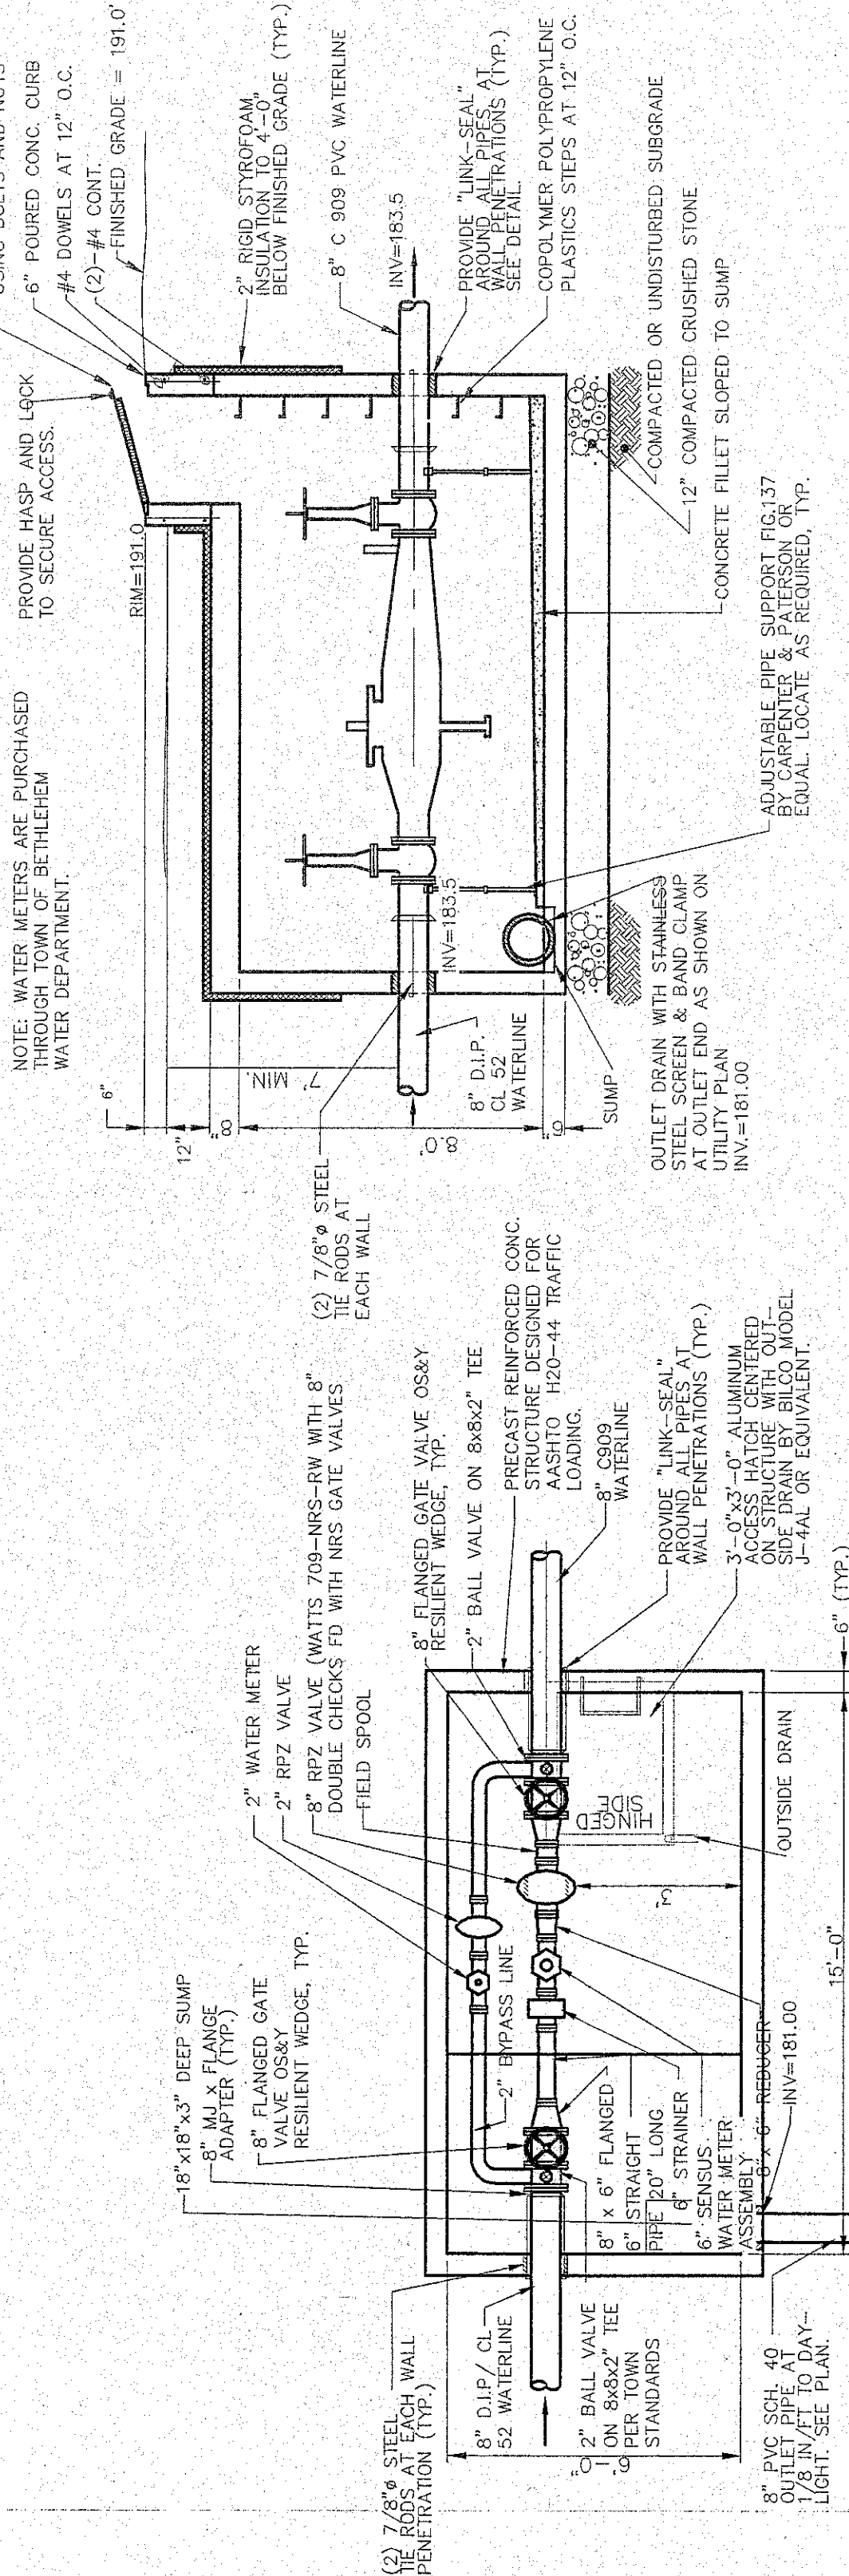

NOTE: ALL EQUIPMENT SUBSTITUTIONS SHALL BE ALLOWED WITHOUT PRIOR APPROVAL OF THE ENGINEER.

PLAN

MASTER METER & DOUBLE CHECK VALVE ASSEMBLY VAULT

SCALE: N.T.S.

VALVE ASSEMBLY VAULT

SCALE: N.T.S.

3

C106

2

C106