


GENERAL NOTES

- 1-LOT NUMBERS SHOWN TO BE USED FOR HOUSE NUMBERS.
- 2-SEWER LINES FROM HOUSE TO SEPTIC TANK, TO BE CAST IRON WITH LEAD CAULKED JOINTS. FROM DIST. BOX TO DISPOSAL TRENCH TO BE SOLID ORANGEBURG WITH TIGHT JOINTS.
- 3-DESIGN OF SEPTIC TANK & TILE FIELD BASED ON 4 BEDROOM & 15 MINUTE PERCOLATION TEST. TANK & FIELD CAPACITY ADEQUATE TO PROVIDE FOR AUTOMATIC KITCHEN & LAUNDRY EQUIPMENT. COMMERCIAL TANKS & DISTRIBUTION BOXES OF AN APPROVED DESIGN MAY BE SUBSTITUTED FOR THOSE SHOWN.
- 4-DRIVEWAY NOT TO CROSS TILE FIELD.
- 5-USE 1000 GAL. SEPTIC TANK AND 5" TILE LINES 51' FT. LONG, FOR 4 BEDROOM HO.
- 6-ENDS OF TILE LINES TO BE PLUGGED.
- 7-GRADES- HOUSE TO TANK-1/8" FT. TANK TO BOX-1/8" FT. BOX TO FIELD-1/8" FT. FIELD (PERFORATED TILE)-1/8" FT.
- 8-TILE FIELD TO BE MIN. OF 2' ABOVE WATER TABLE.
- 9-PROPOSED OR EXISTING FINISHED GRADES SHOW THUS: 223.3
- 10-LOT 8 - TILE LINES TO BE 47' LONG WITH CLOSED ENDS. SEE PLAN.

PLANNING BOARD APPROVAL

PLANNING BOARD
TOWN OF BETHLEHEM
ALBANY COUNTY, NEW YORK


This plat APPROVED subject to such conditions as are stated in Planning Board Certificate of Approval No. 4, dated May 16, 1963
Title Chambers
Date May 17, 1963

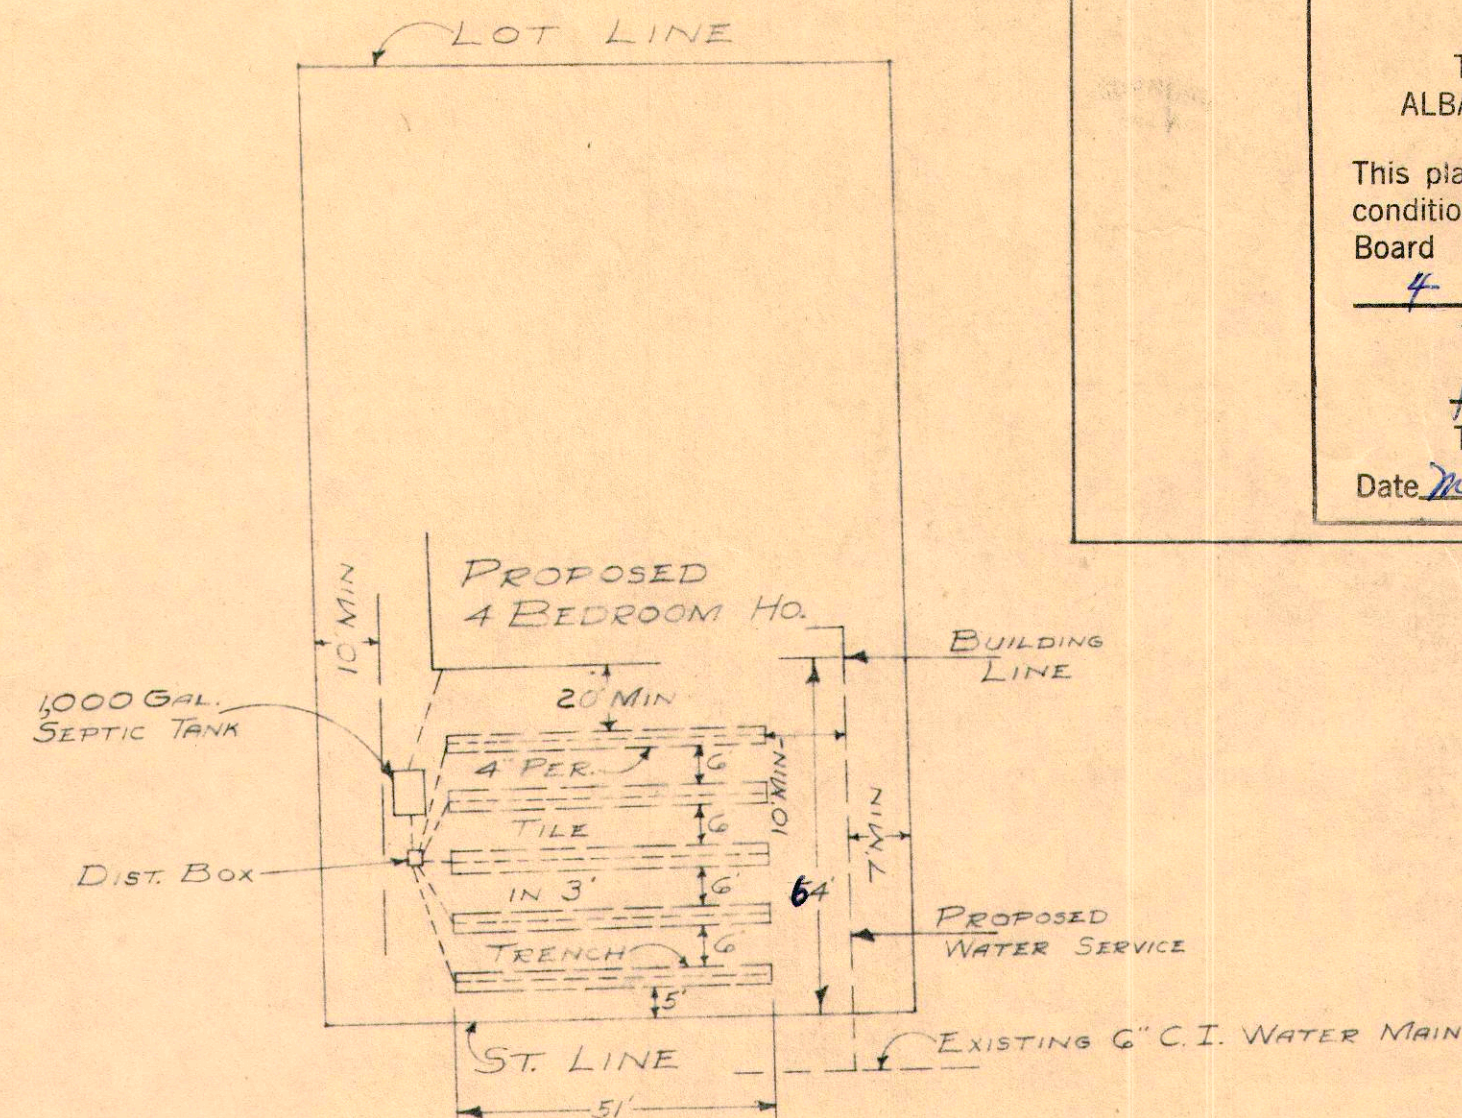


TYPICAL LAYOUT OF SEPTIC TANK & DISPOSAL FIELD
SCALE 1"=30'

NOTE:

INVERTS OF ALL OUTLETS IN ANY ONE DIST. BOX TO BE AT SAME LEVEL. SUMP DEPTH NOT TO EXCEED 3". INVERT OF INLET TO BE AT LEAST 1" ABOVE OUTLET INVERT LEVEL.

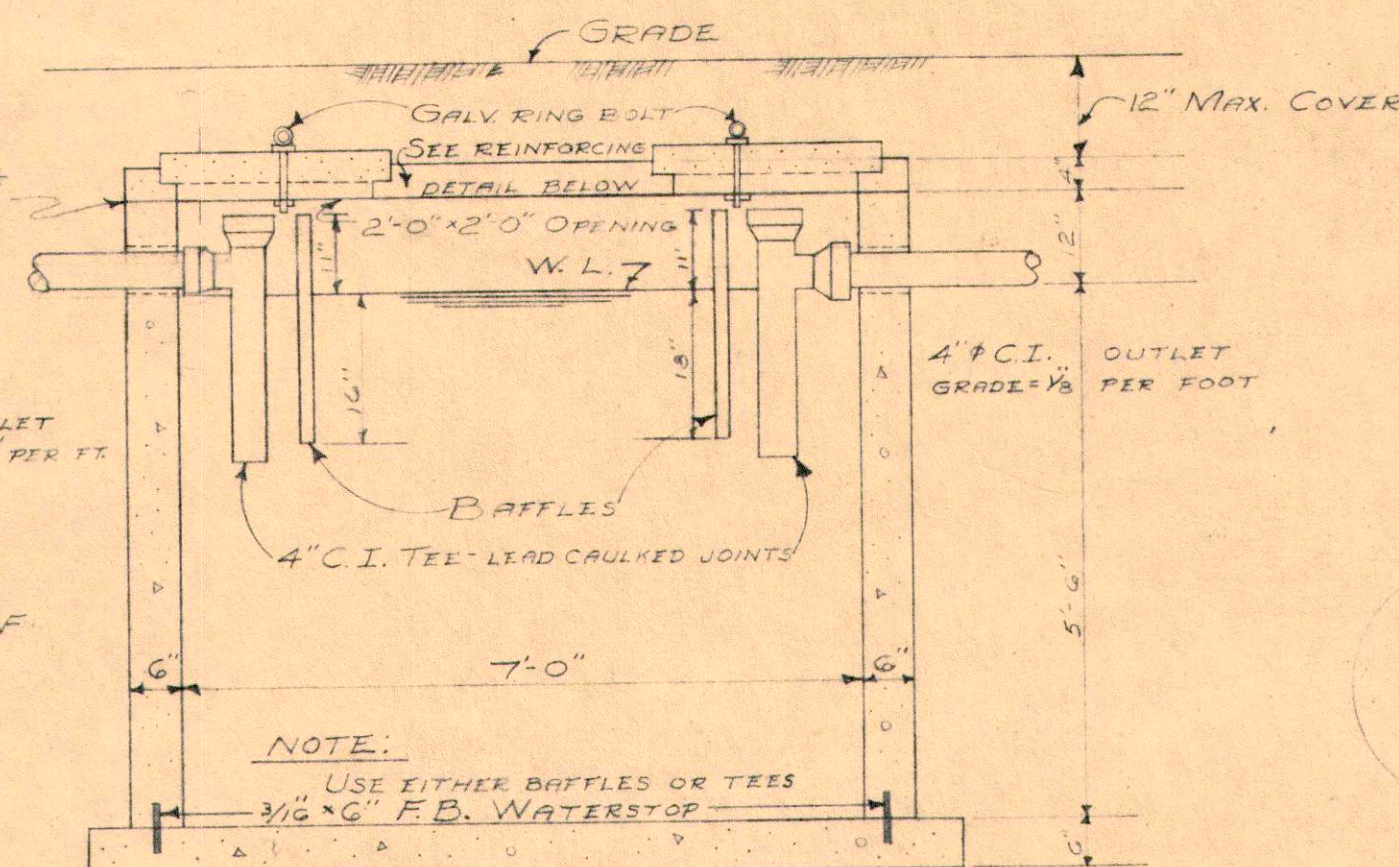


NOTE:
REINFORCE WALLS & FLOOR WITH G.C.W.F.

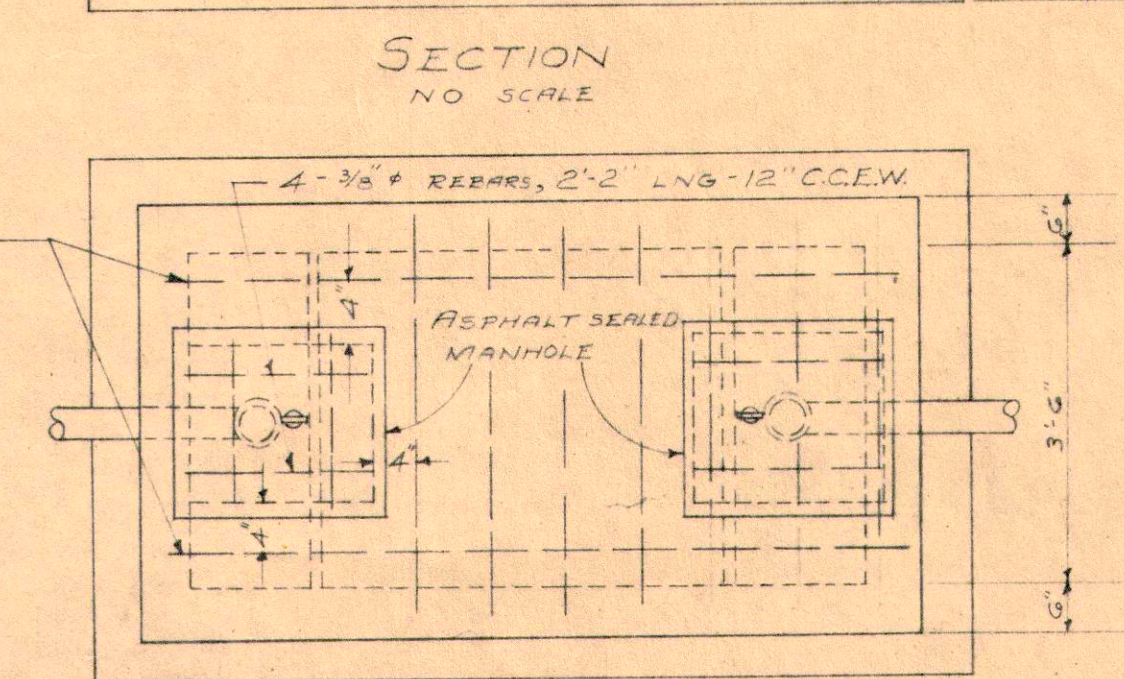

PLAN SEPTIC TANK
NO SCALE


BORINGS

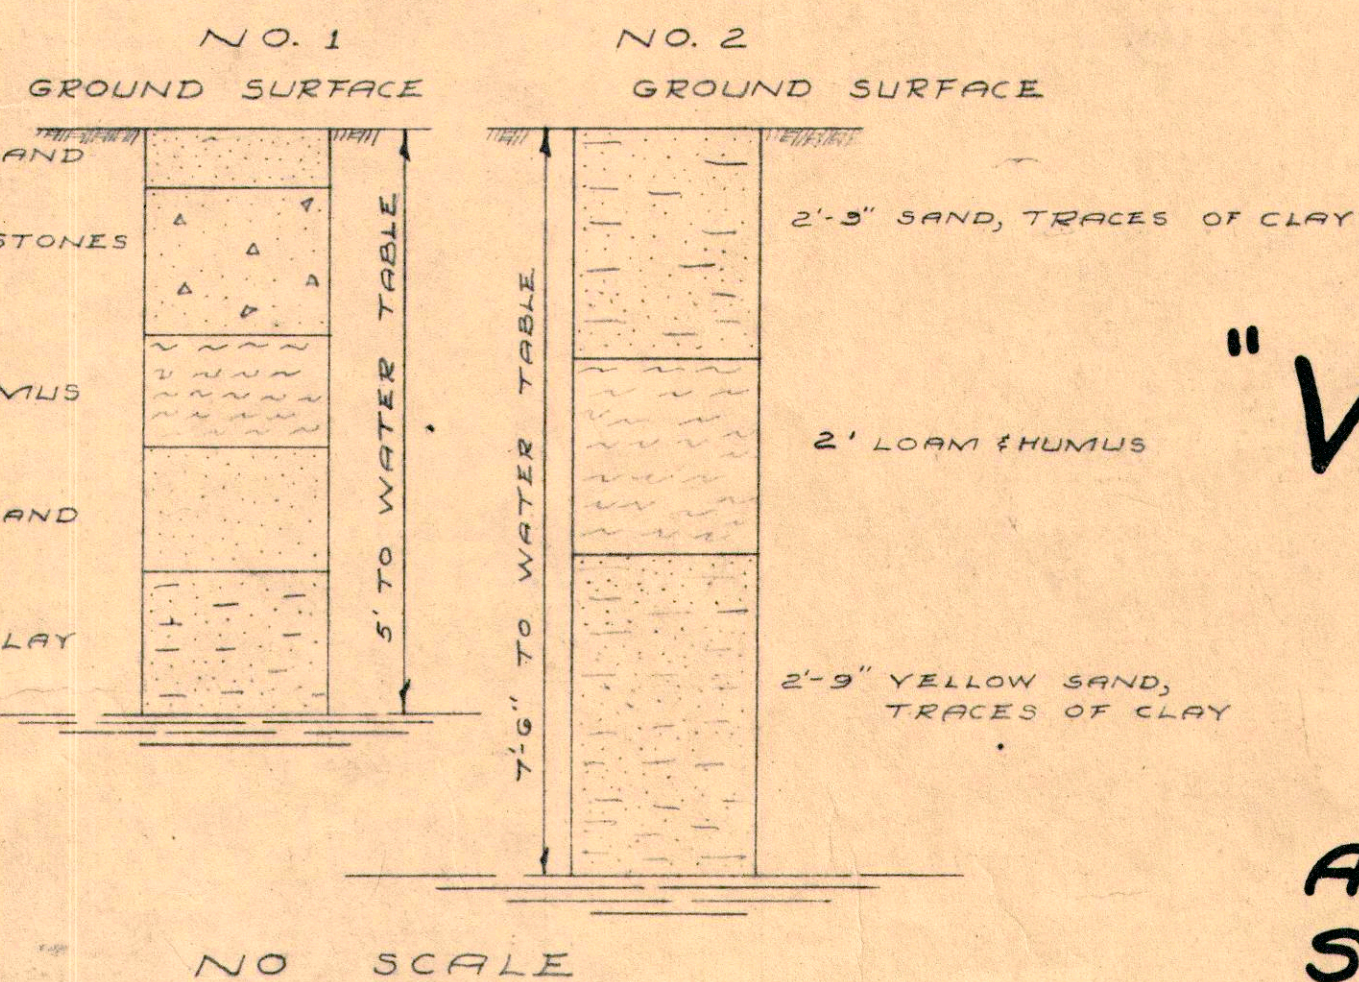


NO SCALE

SURVEY & MAP BY:


EDWARD W. BOUTELLE & SON
CIVIL ENGINEERS & SURVEYORS
DELMAR, NEW YORK

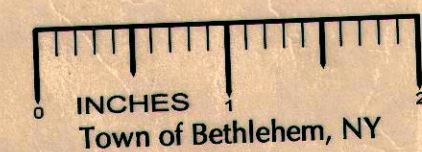

SECTION NO SCALE

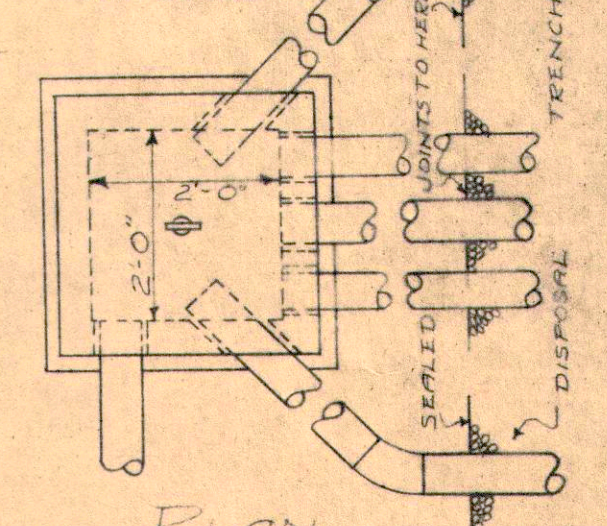

PLAN NO SCALE
DISTRIBUTION BOX

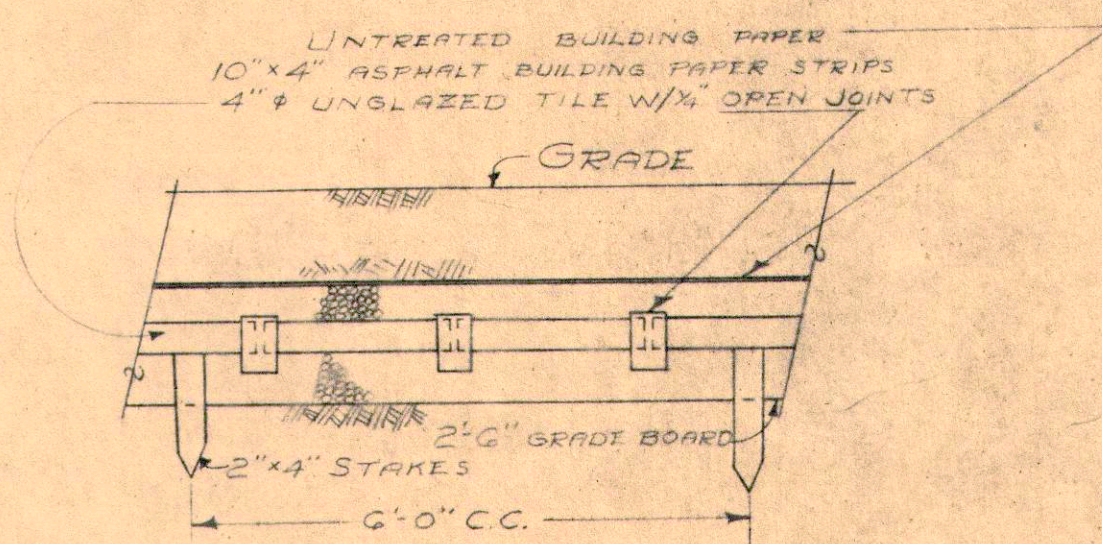

CROSS SECTION
DISPOSAL TRENCH CONSTRUCTION
NOTE:
GRADE OF TILE LINES=MAX. C/100; MIN.=LEVEL. 4" PERFORATED ORANGEBURG PIPE MAY BE SUBSTITUTED & GRADE BOARD ELIMINATED. PERFORATED ORANGEBURG PIPE REQUIRED IN FILLED GROUND.

"WOODS EDGE"
SECTION #1-G
PORTION OF PROPERTY OF
WEBER BROS. INC.
DELMAR
ALBANY COUNTY
NEW YORK
Scales as shown
MAR 26, 1962

COUNTY HEALTH APPROVAL

ALBANY COUNTY DEPARTMENT OF HEALTH

This is to certify that the proposed arrangements for water supply and sewerage for Woods Edge, Sect. 1-G, really development in the Town of Bethlehem, are approved subject to the conditions listed in letter of this date, and in accordance with Article X of the Albany County Sanitary Code. Consent is hereby given for the filing of this map in the Office of the Albany County Clerk.
Date MAY 23, 1963
By John J. Chalmers Commissioner of Health
By Charles E. Brown Dir. Div. Environmental Health Services

