




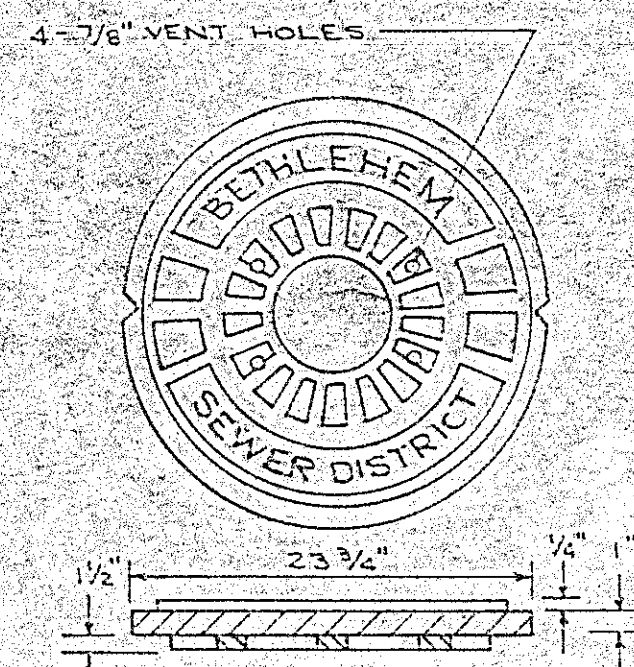


STANDARD MANHOLE COVER
NOT TO SCALE

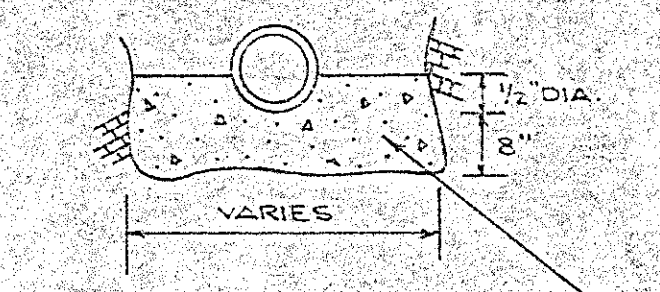


CONCRETE PIPE CRADLE
NOT TO SCALE

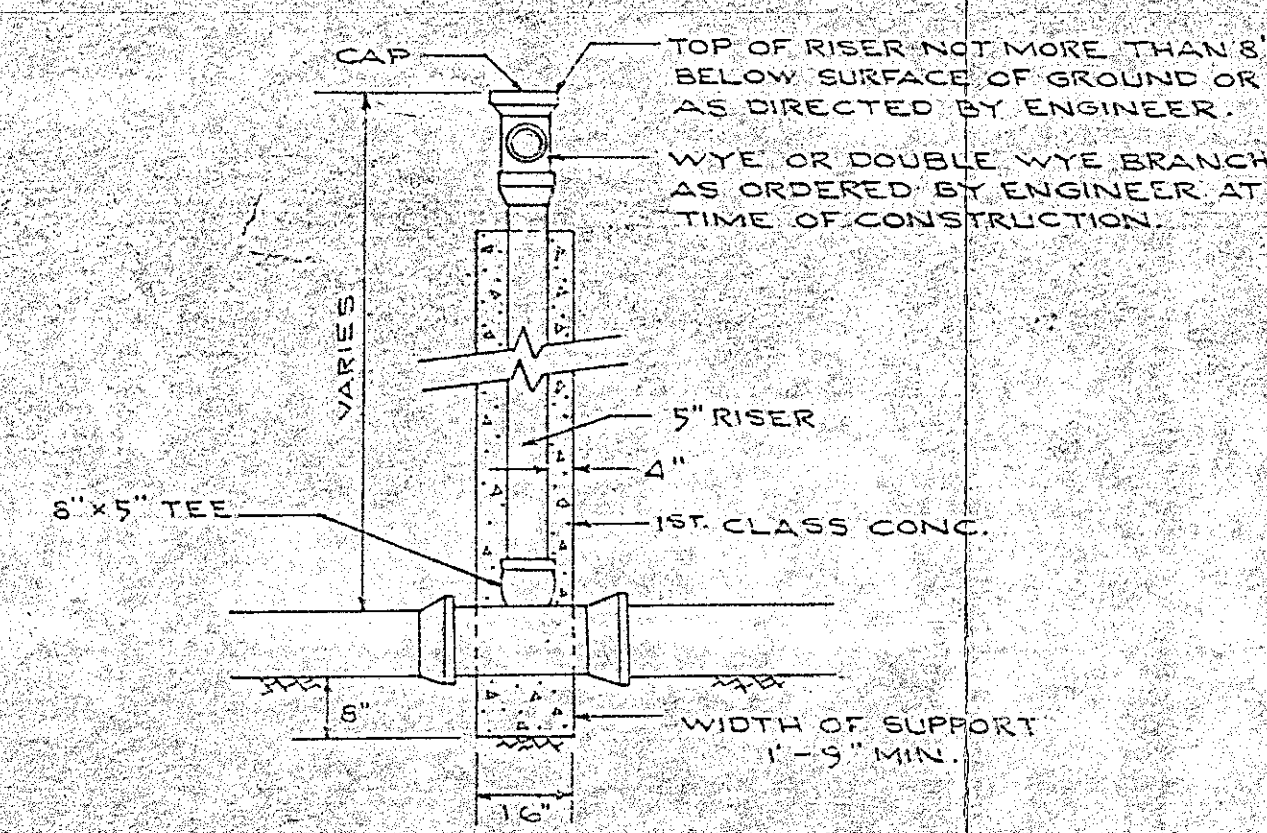


DETAIL OF VERTICAL PIPE RISER
NOT TO SCALE

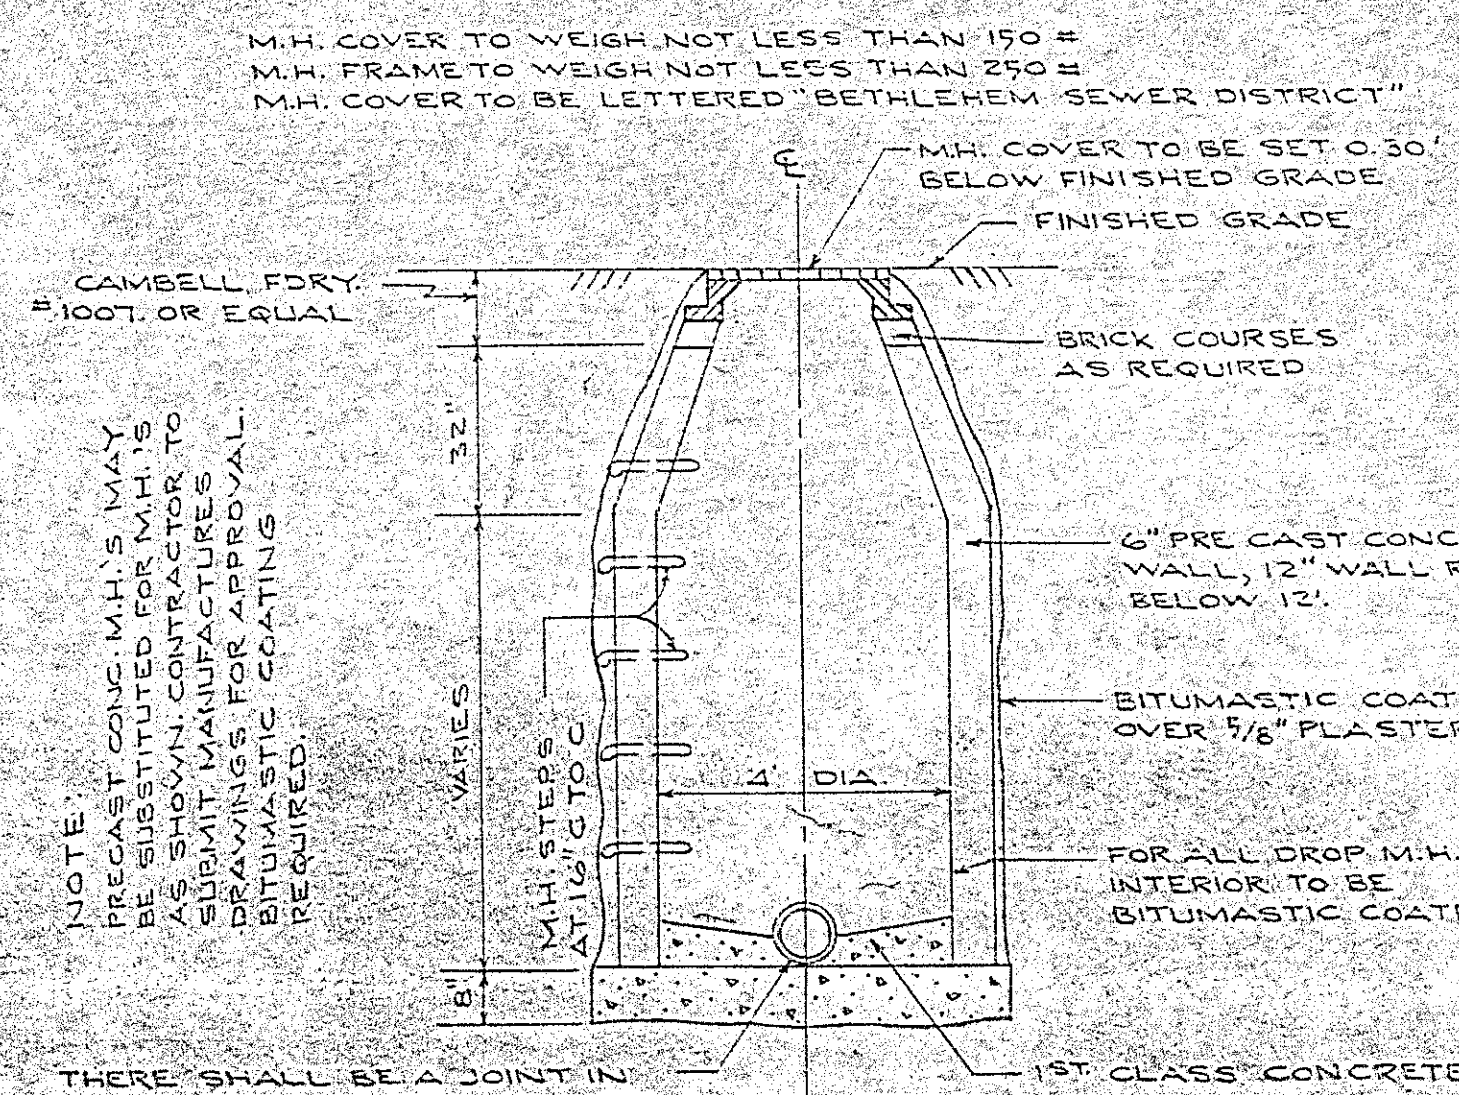

STANDARD MANHOLE
NOT TO SCALE

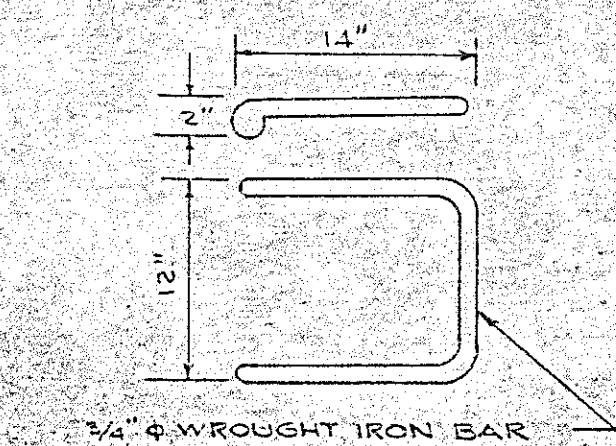


MANHOLE STEPS
NOT TO SCALE

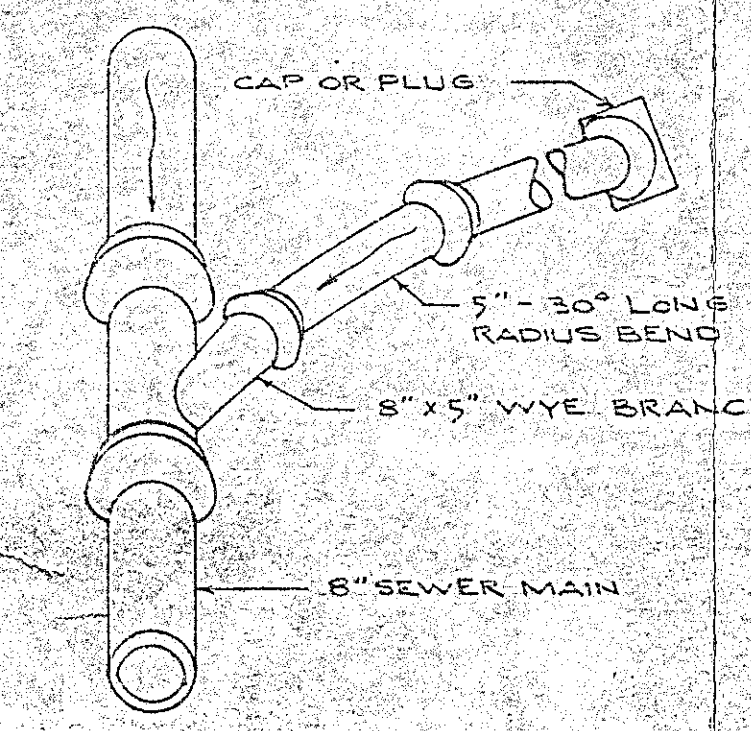


DETAIL OF LATERAL CONNECTION
NOT TO SCALE

- ~NOTES~
- DESIGN OF SEPTIC TANK AND TILE FIELD BASED ON 3 AND 4 BEDROOM HOUSES AND A 15 MINUTE PERCOLATION RATE.
 - LINE FROM HOUSE TO SEPTIC TANK TO BE 4" CAST IRON PIPE WITH LEAD CALKED JOINTS 1/4" DIA. TANK TO DISTRIBUTION BOX TO BE 4" SOLID ORANGEBURG 1/8" DIA. BOX TO DISPOSAL FIELD TO BE 4" SOLID ORANGEBURG 1/8" DIA. FIELD TO BE 4" PERFORATED TILE 1/4" DIA. TO LEVEL.
 - SEPTIC TANKS AND DISTRIBUTION BOXES TO BE STANDARD REINFORCED CONCRETE COMMERCIAL TANKS AND BOXES BY FORT MILLER CO. OR WALK-MAST CO. OR OTHER APPROVED MANUF.
 - DRIVEWAYS ARE NOT TO CROSS TILE FIELDS.
 - LOT NUMBERS SHOWN TO BE USED AS HOUSE NUMBERS, FOR CORNER LOTS USE NUMBERS FOR ST. WHICH HOUSE FACES.
 - EASEMENTS SHOWN TO BE GRANTED TO TOWN OF BETHLEHEM.
 - PROPOSED FINISHED GRADES SHOWN THUS: 212.27
 - CONTOUR INTERVAL (2) TWO FEET.
 - WATER MAIN MATERIAL, SIZE AND LOCATION TO BE DETERMINED BY TOWN OF BETHLEHEM WATER DISTRICT NO. 1.
 - PROPOSED WATER MAIN SHOWN THUS: W-W
 - PROPOSED GAS MAIN SHOWN THUS: G-G
 - SANITARY SEWER DESIGN, SIZE, TYPE AND LOCATION DETERMINED BY BETHLEHEM SEWER DISTRICT.

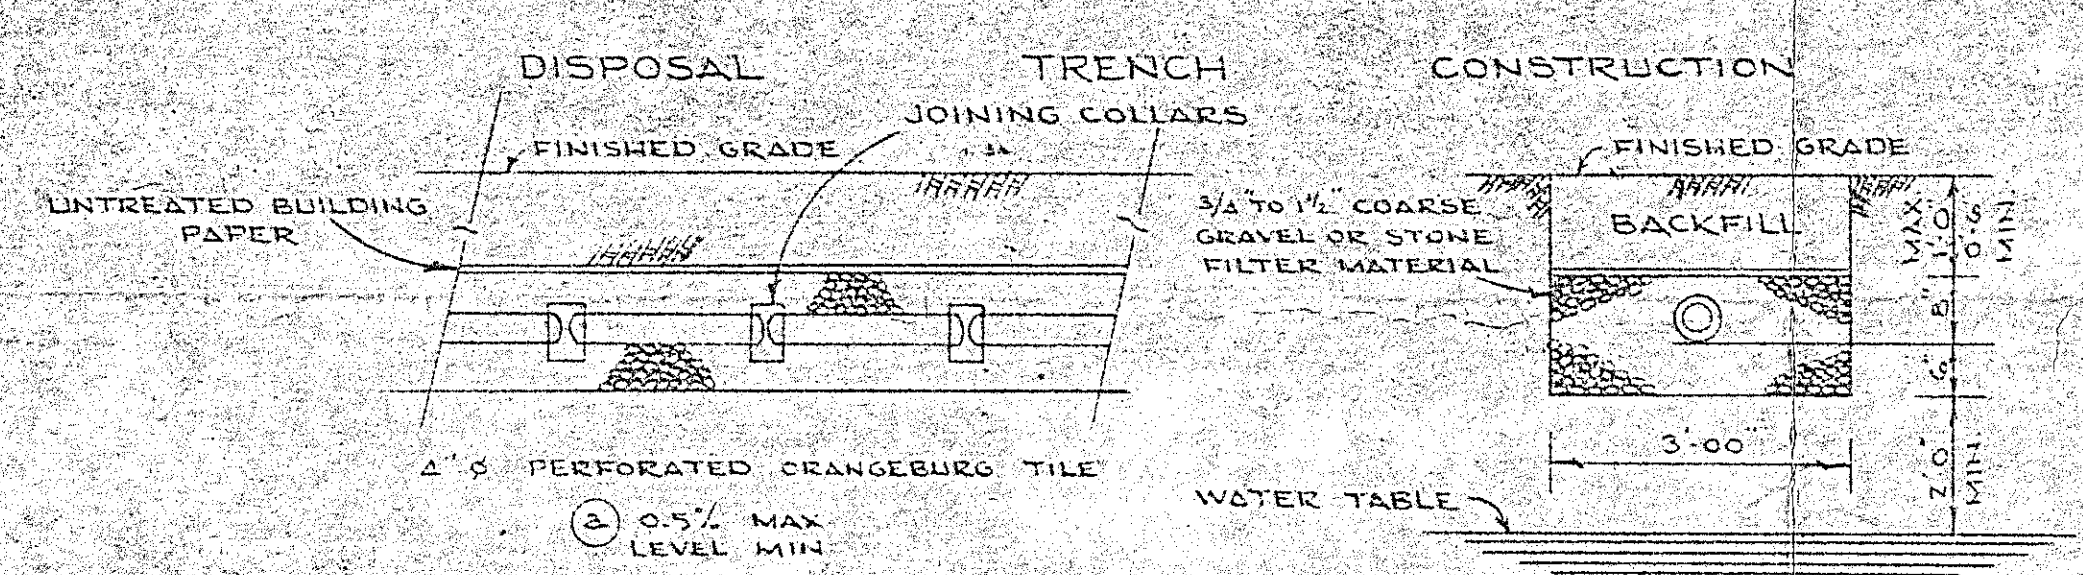

LONGITUDINAL SECTION
(NOT TO SCALE)

CROSS SECTION
(NOT TO SCALE)

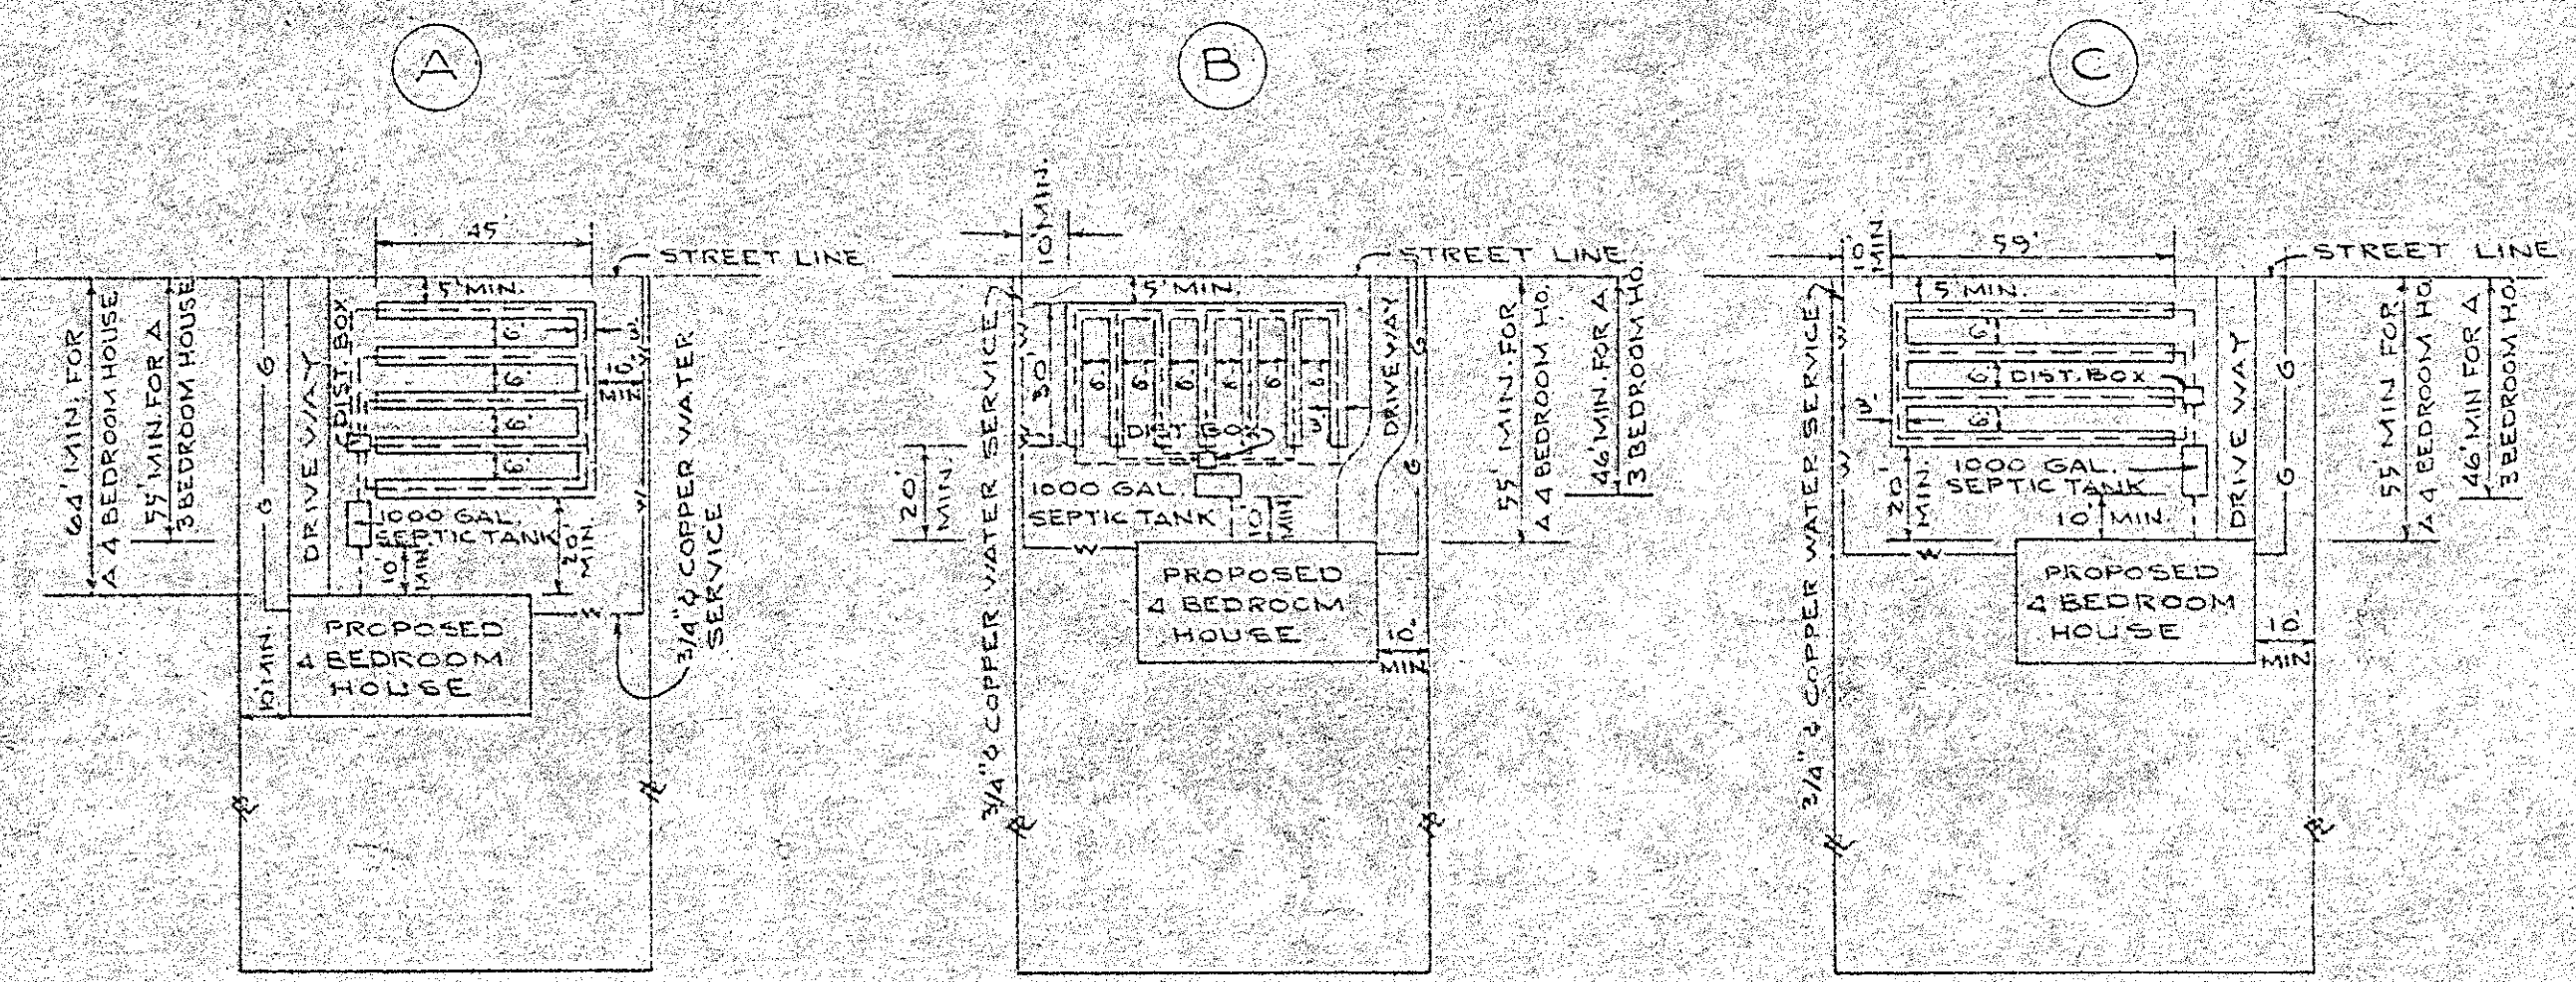


TYPICAL LOT LAYOUTS
SCALE: 1" = 40'

- TYPICAL LOT LAYOUTS 'A' OR 'B' TO BE USED FOR LOTS 88, 92, 94, 96 AND 102
- TYPICAL LOT LAYOUT 'A' TO BE USED FOR LOT 104 (SEE PLAN)
- TYPICAL LOT LAYOUT 'A' OR 'C' TO BE USED FOR LOTS 89, 93, 95 AND 99/4
- TYPICAL LOT LAYOUT 'A' OR 'C' TO BE USED FOR LOT 103 (SEE PLAN)
- FOR A THREE (3) BEDROOM HOUSE USE A 900 GAL. SEPTIC TANK AND 190 LINEAL FEET OF TILE.





ALBANY COUNTY HEALTH DEPARTMENT APPROVAL
ALBANY COUNTY DEPARTMENT OF HEALTH
This is to certify that the proposed arrangements for water supply and sewerage for Lauralana Heights Section No. 1 really developed in the Town of Bethlehem, Albany County, New York and in accordance with Article X of the Albany County Sanitary Code. Consent is hereby given for the filing of this map in the Office of the Albany County Clerk. John W. Sullivan Commissioner of Health
Date JAN 31 1973
By Dr. W. Environmental Health Services

PLANNING BOARD APPROVAL
TOWN OF BETHLEHEM
ALBANY COUNTY, NEW YORK
This plat APPROVED subject to such conditions as are stated in Planning Board Certificate of Approval No. 146 dated May 16 1972
Robert A. Collins
Title Chairman
Date May 26 1972


Lindsay M. Boutelle
LINDSEY M. BOUTELLE
LICENSE NO. 53987

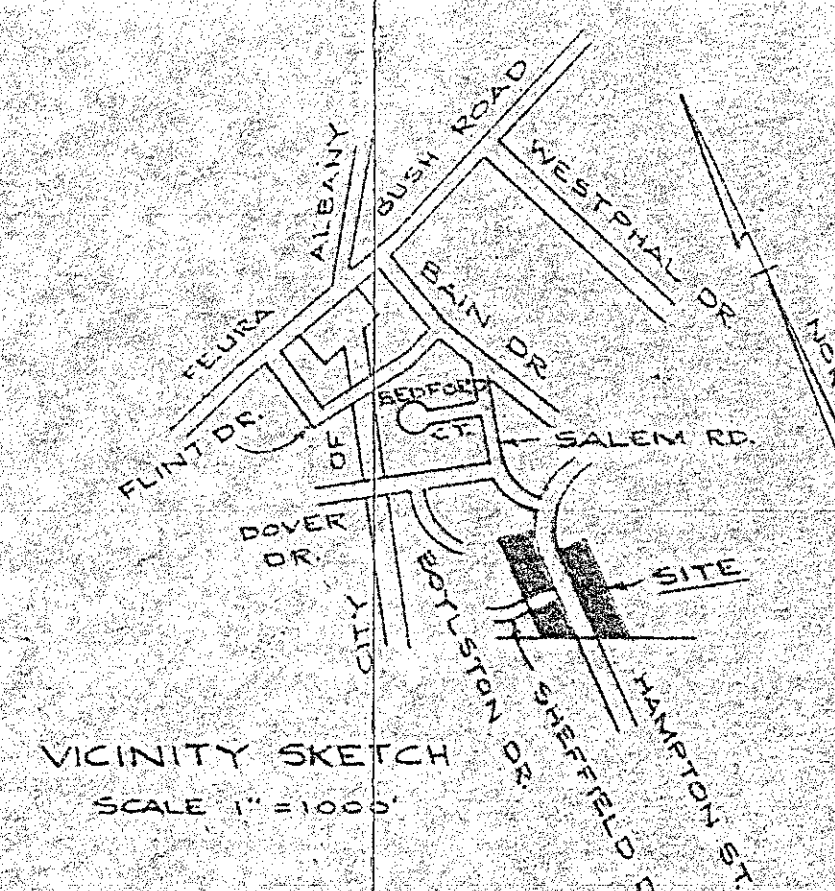

VICINITY SKETCH
SCALE: 1" = 1000'

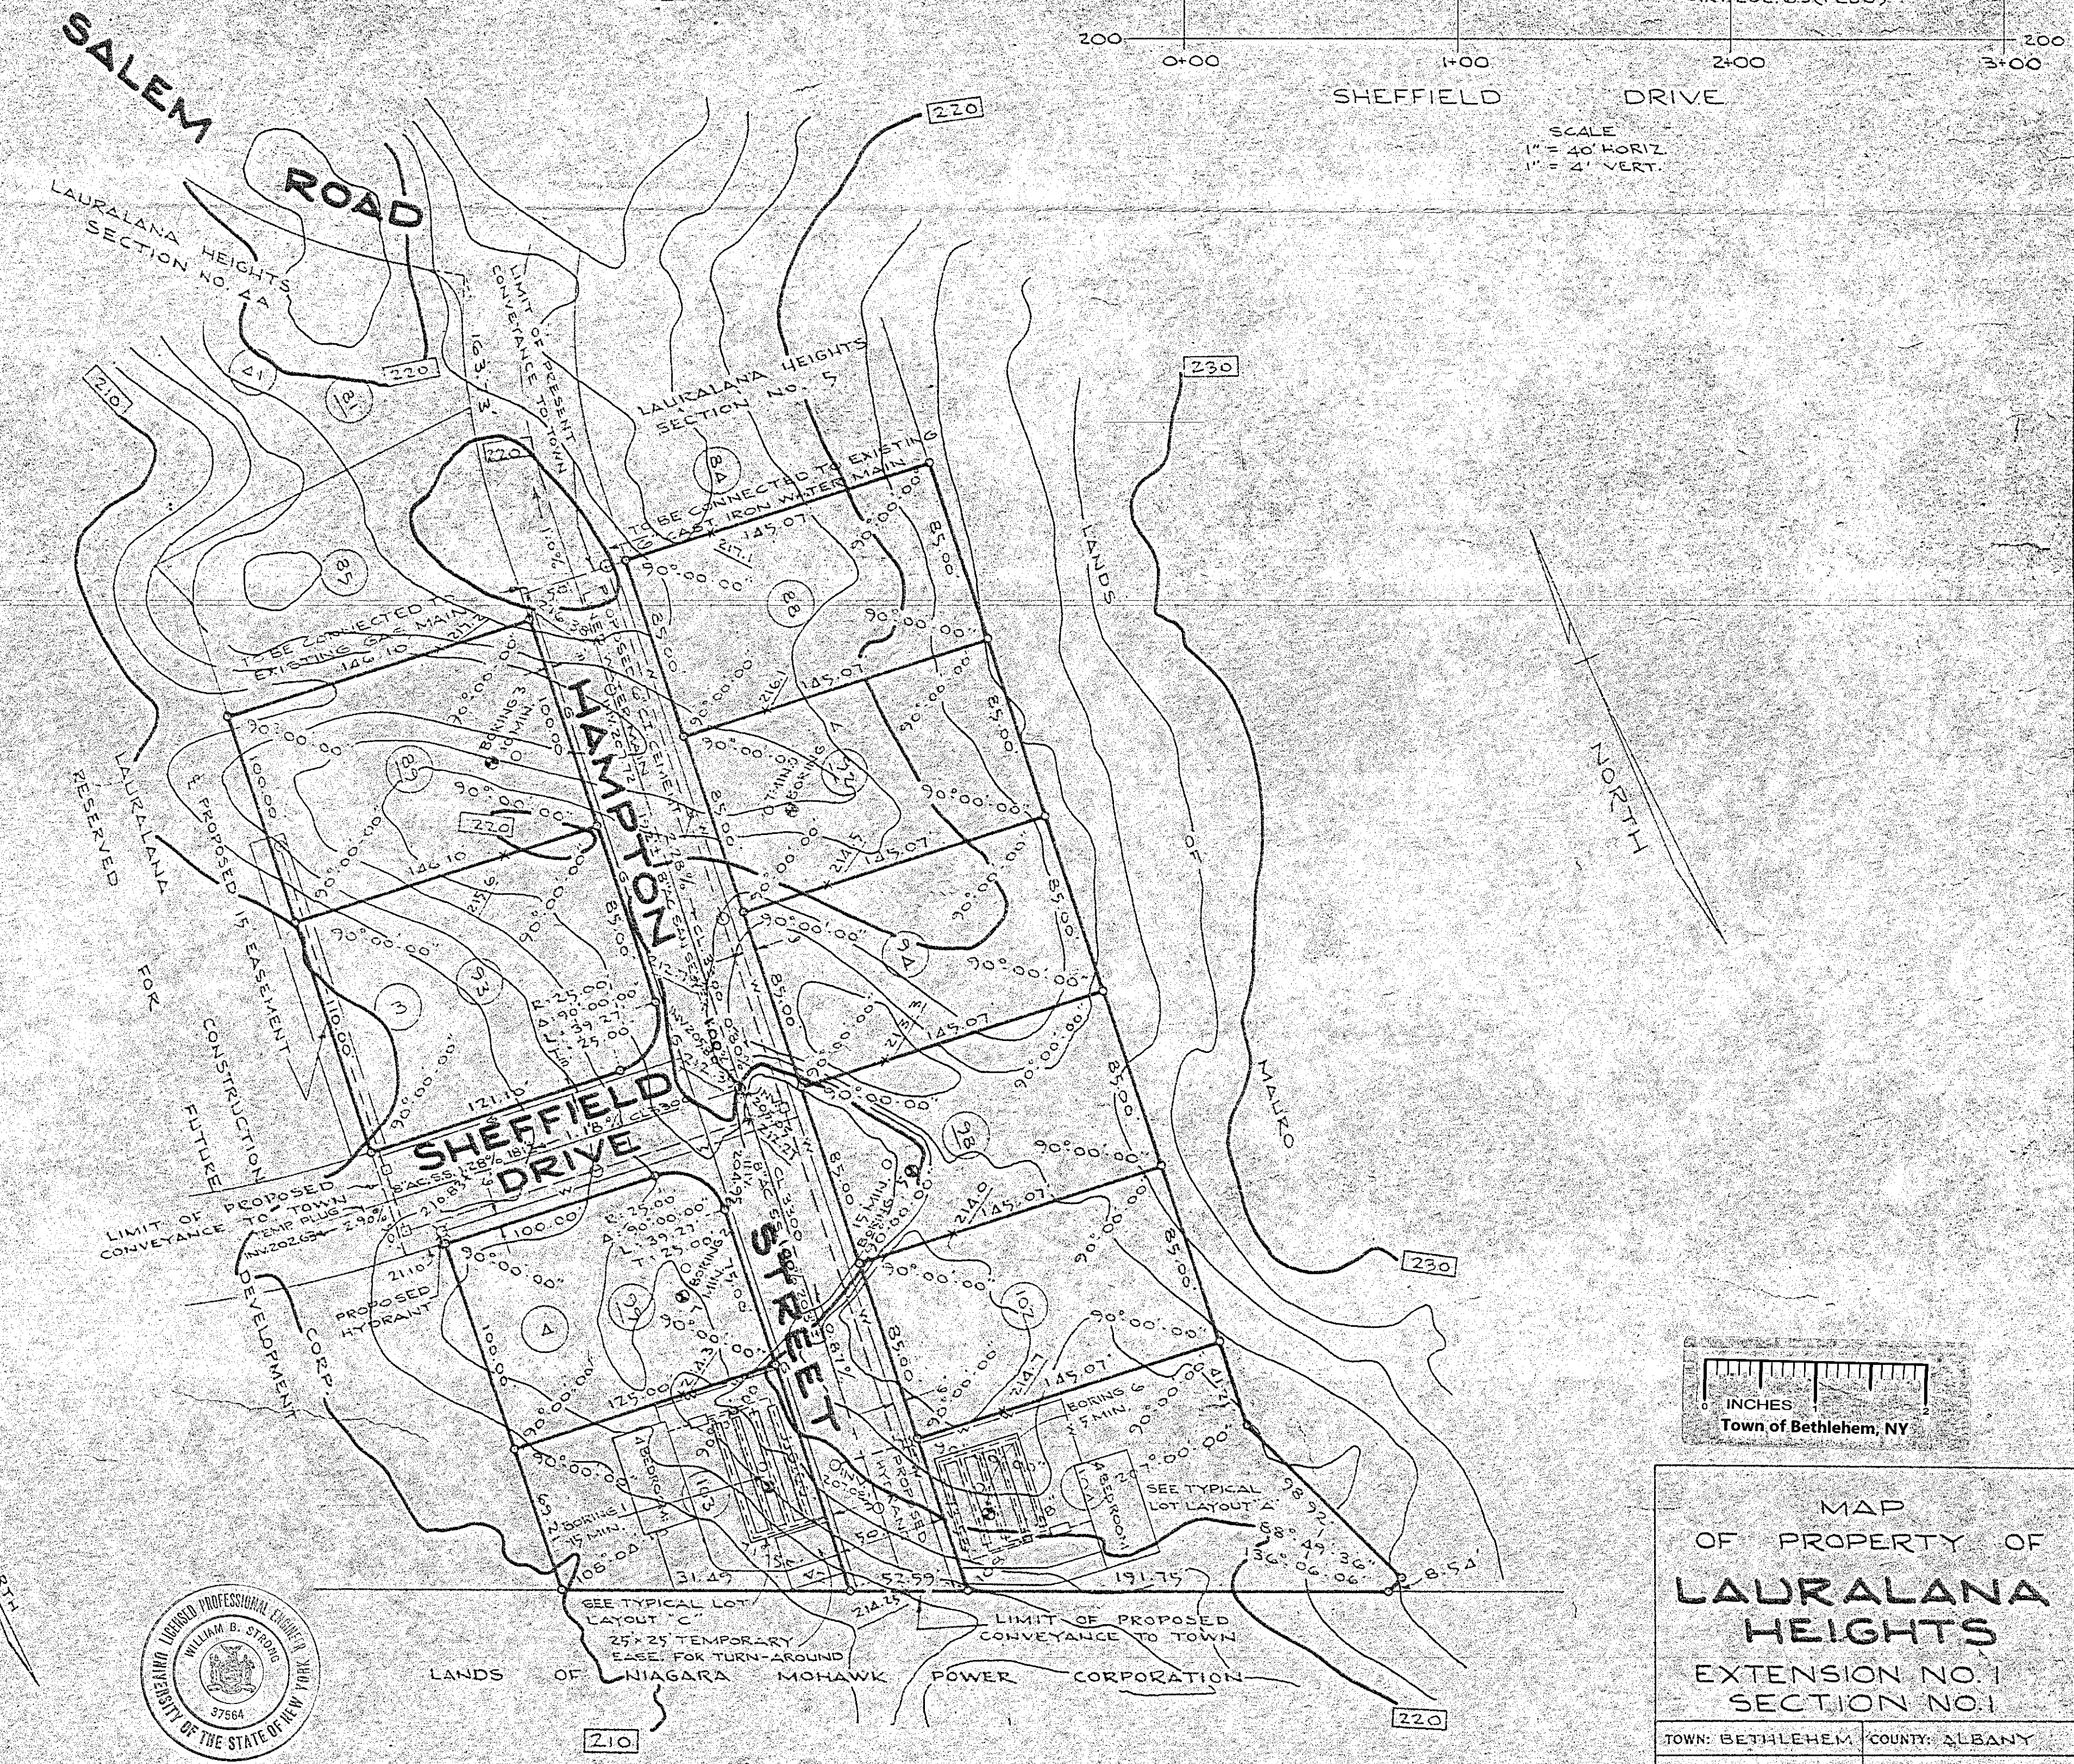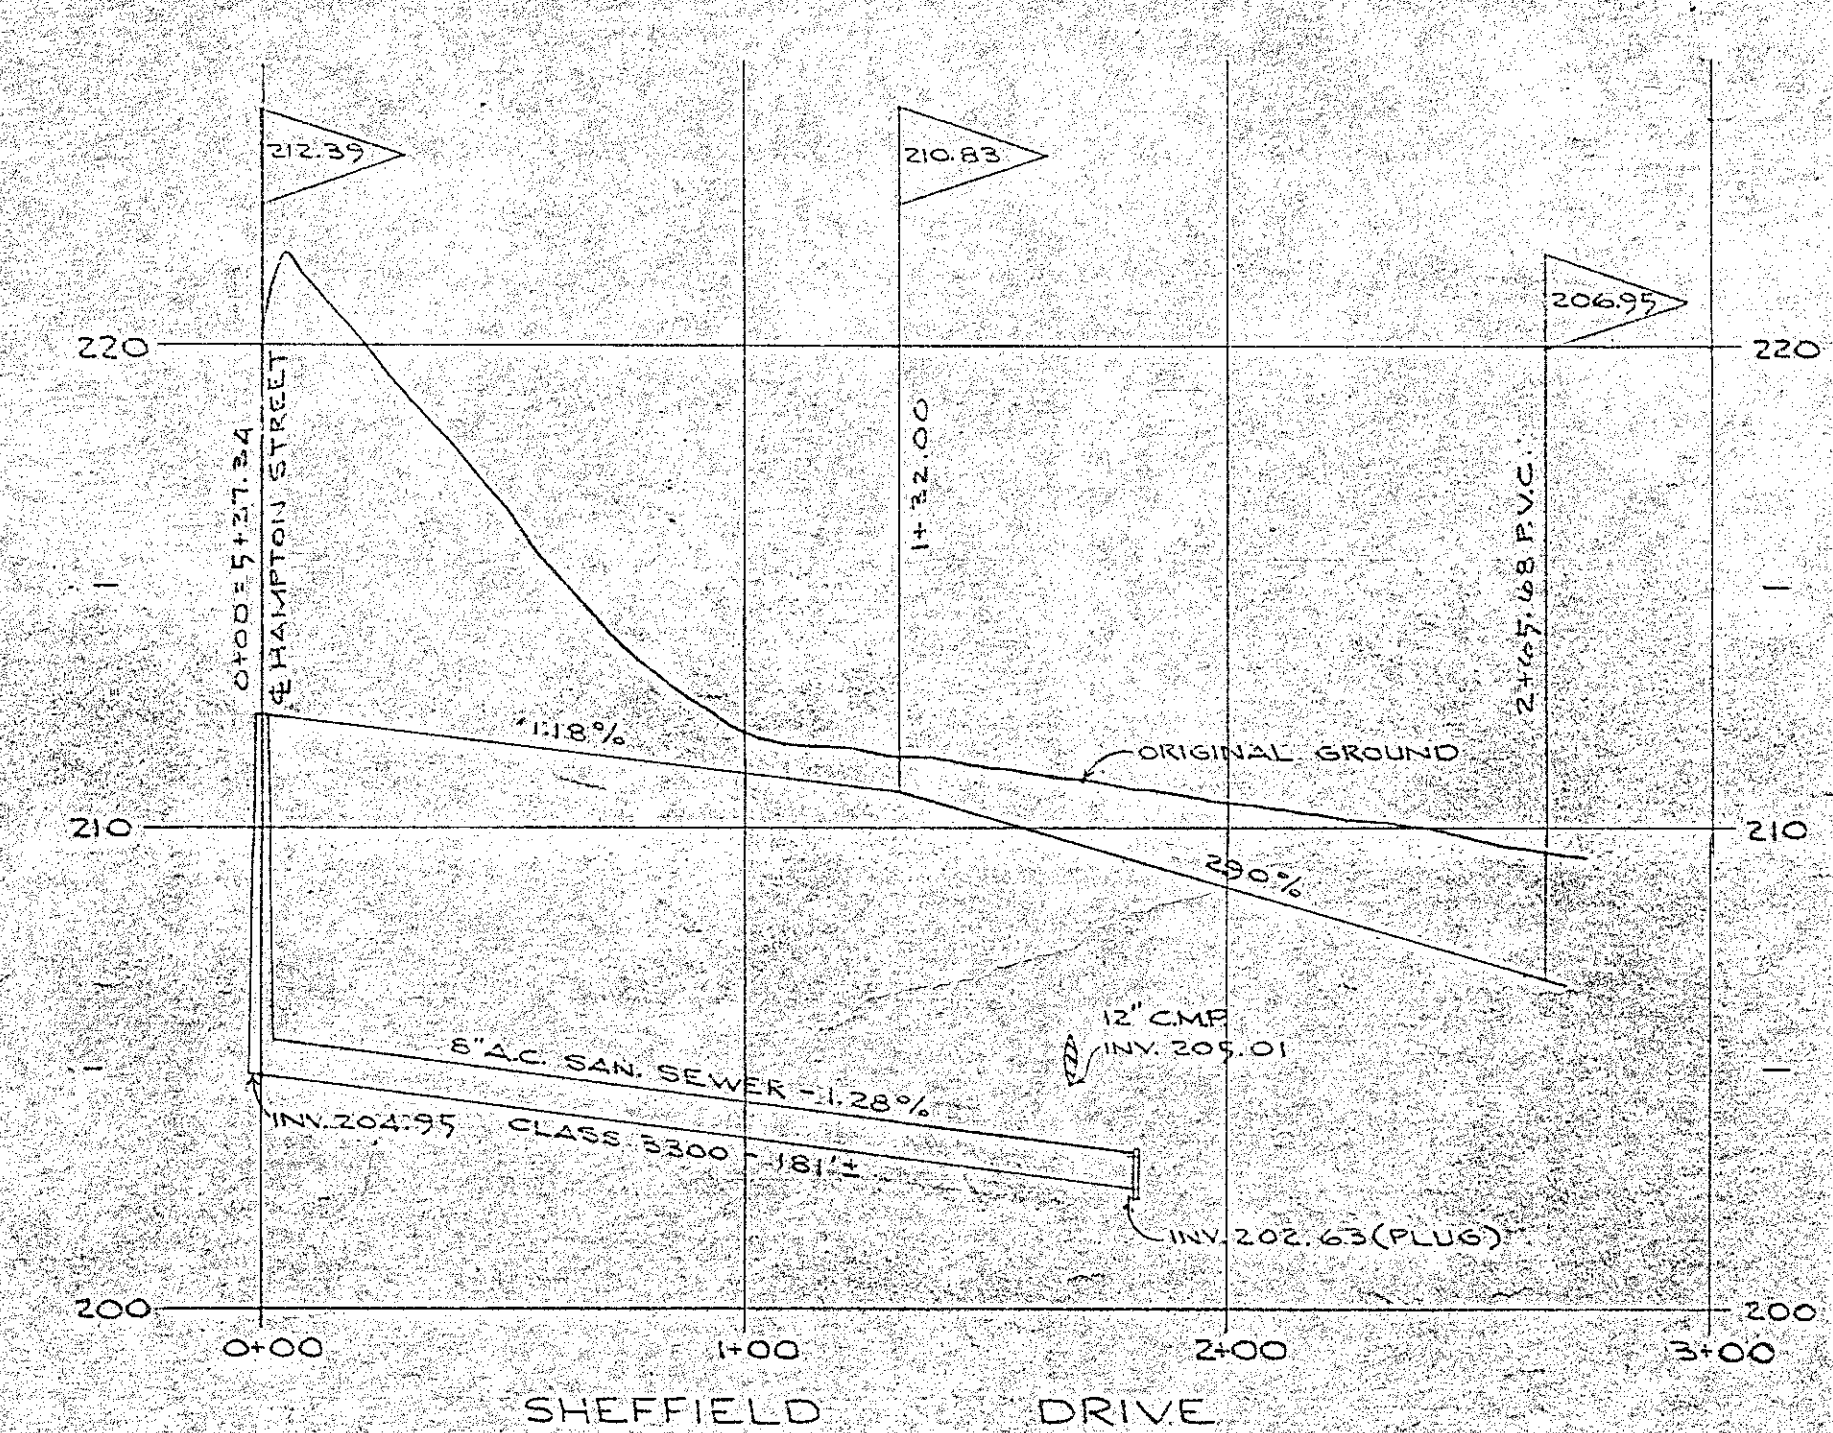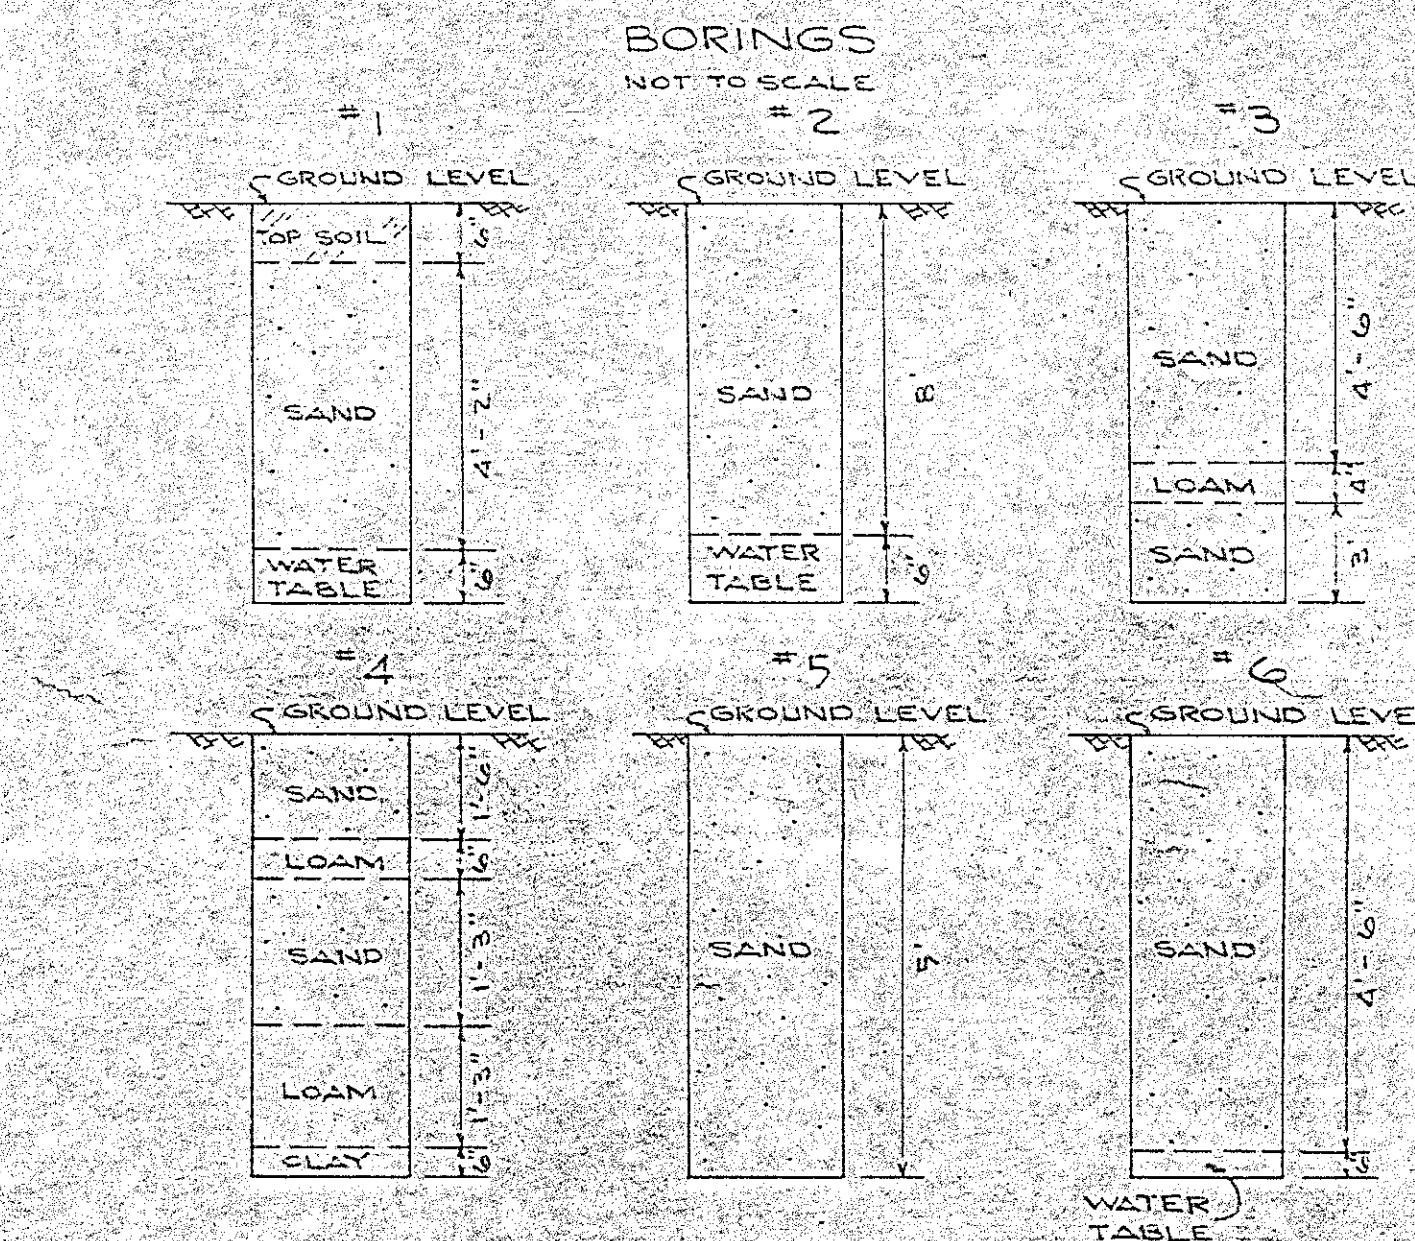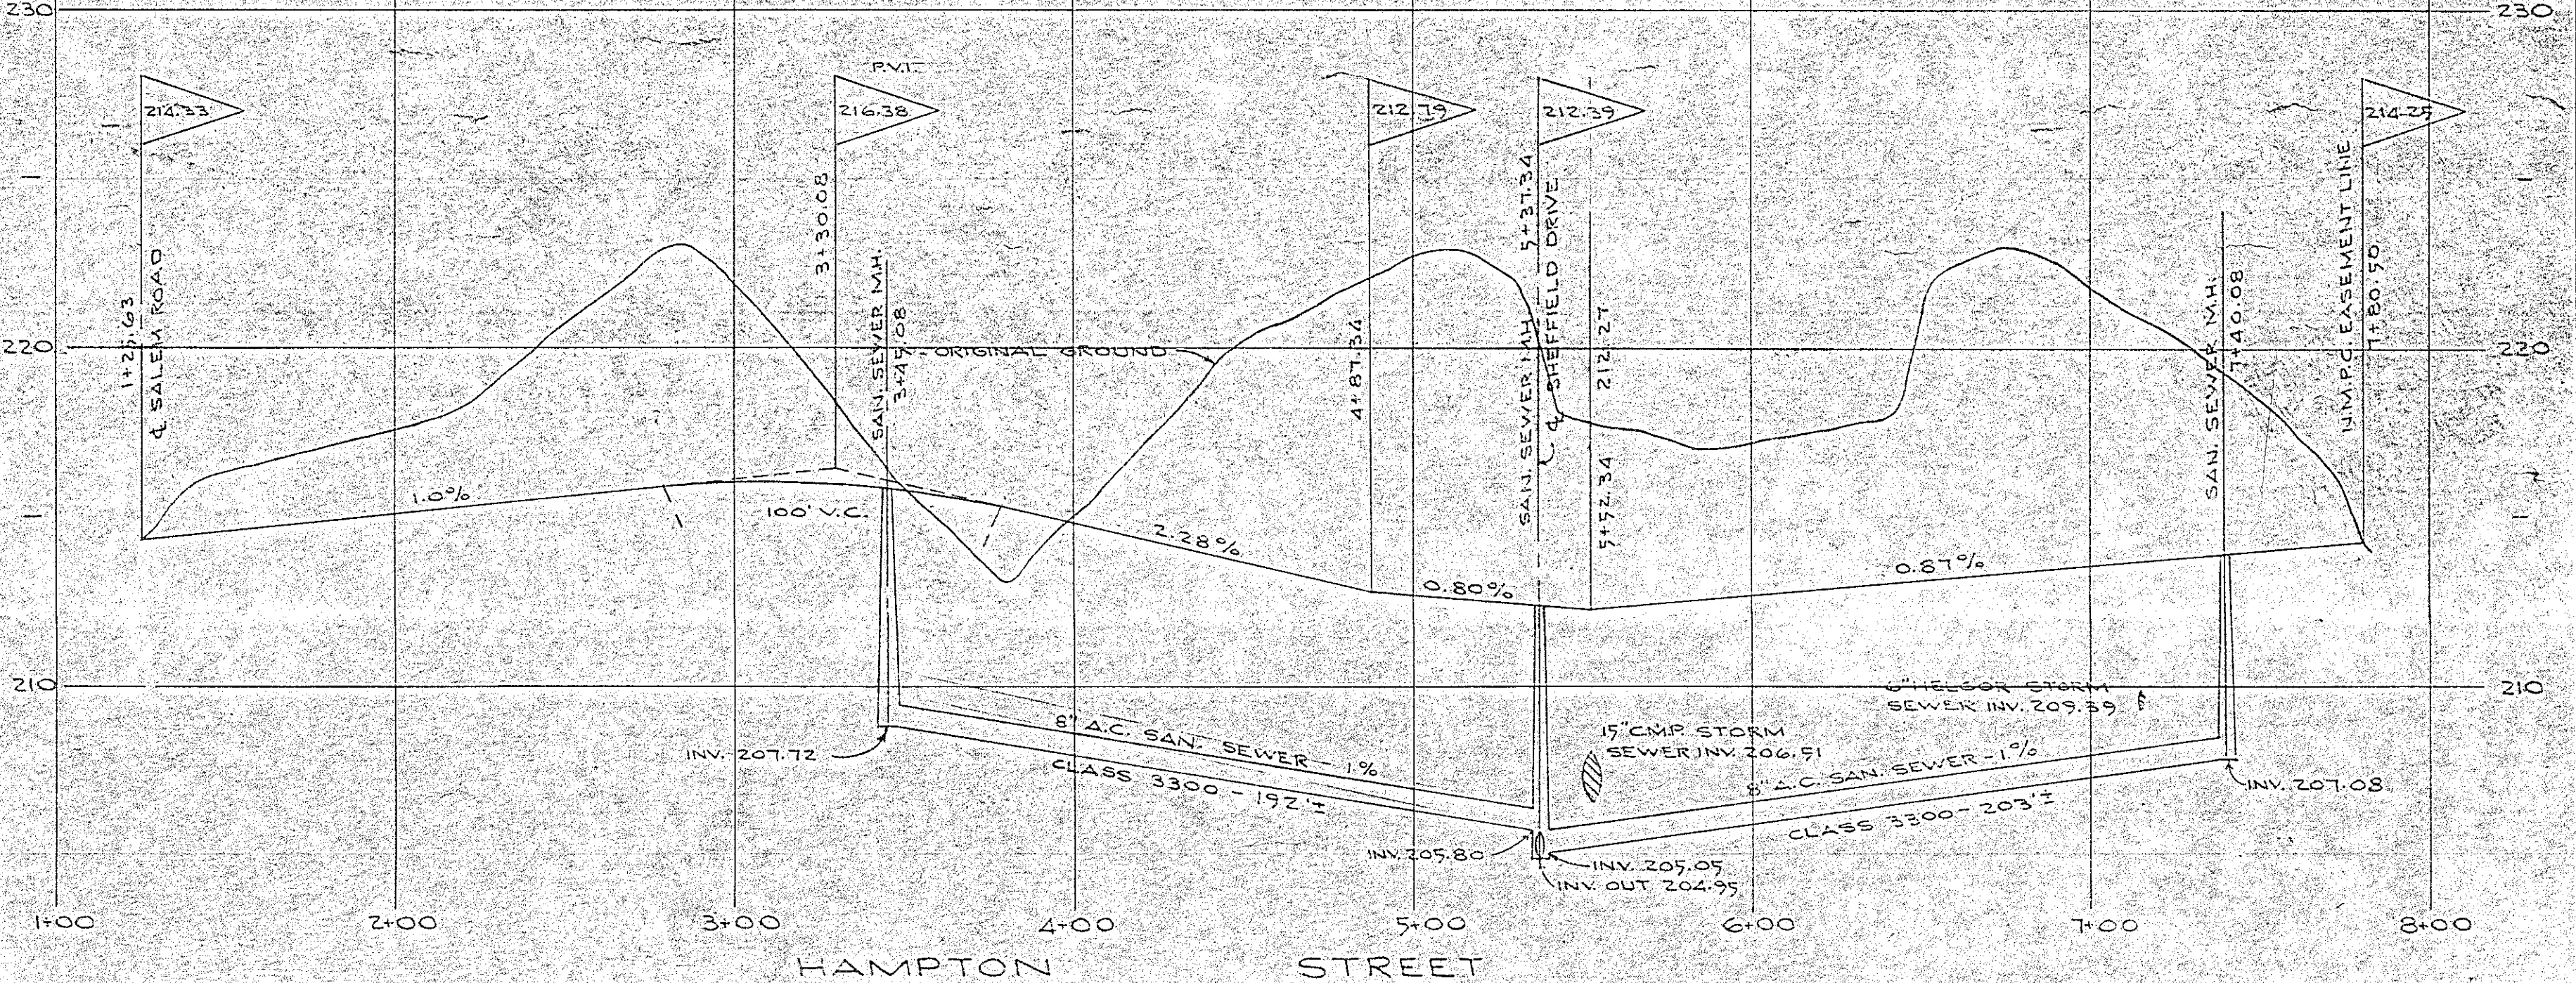

PLAN
(SCALE: 1" = 50')

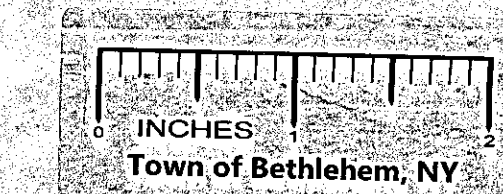

MAP
OF PROPERTY OF
LAURALANA HEIGHTS
EXTENSION NO. 1
SECTION NO. 1
TOWN: BETHLEHEM, COUNTY: ALBANY
STATE: NEW YORK, DATE: MAY 8, 1972
SCALE: AS SHOWN, REVISION NO.:
Map Prepared By:
EDWARD W. BOUTELLE & SON
Civil Engineers & Surveyors
Delmar, New York
SHEET FILE NO. 1-2-E-117-11-L