


## ~ NOTES ~

SANITARY SEWER SHOWN DESIGNED BY J.K. FRASER AND ASSOCIATES FOR BETHLEHEM SEWER DIST  
PROPOSED FINISHED GRADE SHOWN THUS: 218.17  
ALL EASEMENTS TO BE GRANTED TO TOWN OF BETHLEHEM, UNLESS OTHERWISE NOTED.  
ELEVATIONS REFER TO U.S.G.S. DATUM, BENCH MARK-TOP NUT POINT OF ARROW ON HYDRANT AT IN  
MURRAY AVENUE AND WOODMONT DRIVE EL. 223.66 FEET.  
LOT NUMBERS TO BE USED AS STREET NUMBERS.  
WATER MAIN SIZE AND LOCATION DETERMINED BY BETHLEHEM WATER DISTRICT, SHOWN THUS  
—  
SANITARY SEWER M.H. COVERS TO BE SET 0.30' BELOW FINISHED GRADES SHOWN.  
ALL STRUCTURES CONTAINING PIPES OVER 24" DIA. MUST BE AT LEAST 5'-0" I.D.  
 - DENOTES INLET STRUCTURE  
 - DENOTES MANHOLE  
COUNTOUR INTERVAL 5 FEET  
W.V. - WATER VALVE

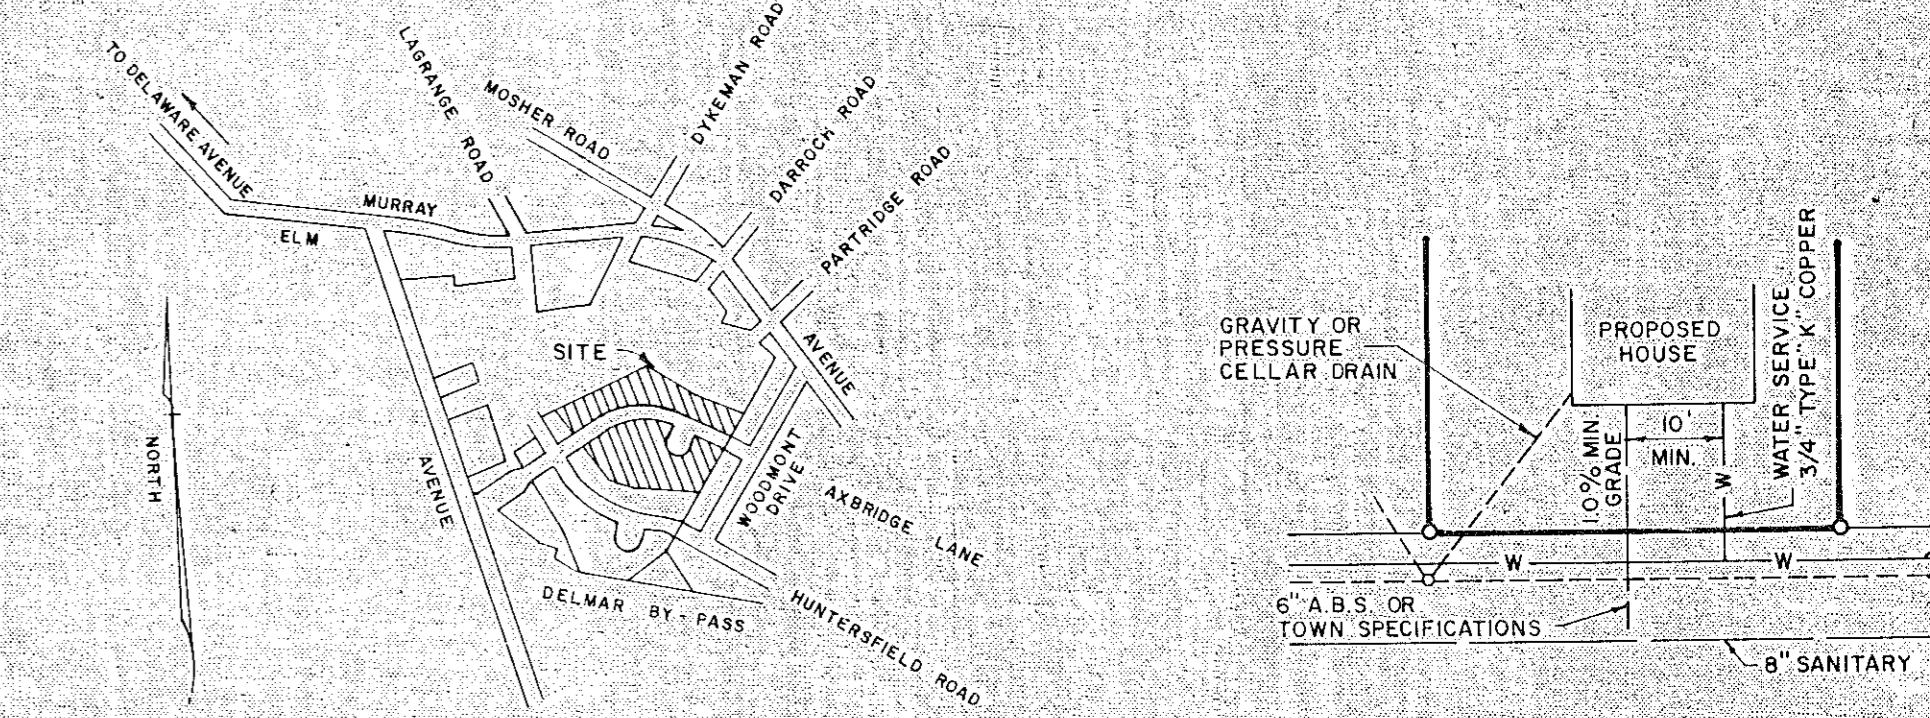

## VICINITY SKETCH

( SCALE 1" = 1000' ± )

MAP OF  
SECTION 2

# WESTCHESTER WOODS EXTENSION NO. I

PROPERTY OF

TOWN OF BETHLEHEM

NEW YORK

LINE: 27

NEY AND MAP BY  
BOUTELLE AND SON  
L. ENGINEERS  
SURVEYORS  
DELMAR

# KLERSY BU

TOWN OF BETHLEHEM

ALBANY - CO.

JUNE 27

## ANSWER

BOUTELLE AND SON  
L. ENGINEERS  
SURVEYORS  
DELMAR

LINDSAY M. BOUTELLE  
LICENSE NO 23987

PLAN  
SCALE 1" = 50

SCALE 1" = 50

UP BOARD APPROVAL  
PLANNING BOARD  
TOWN OF BETHLEHEM  
ES COUNTY, NEW YORK  
**PLAT APPROVAL**  
By the duly authorized  
Planning Board, this  
commences final Approval

by the duly authorized  
Planning Board, this  
day of final Approval

William R. (Bill) Ober  
Chairman  
N 6 1978