




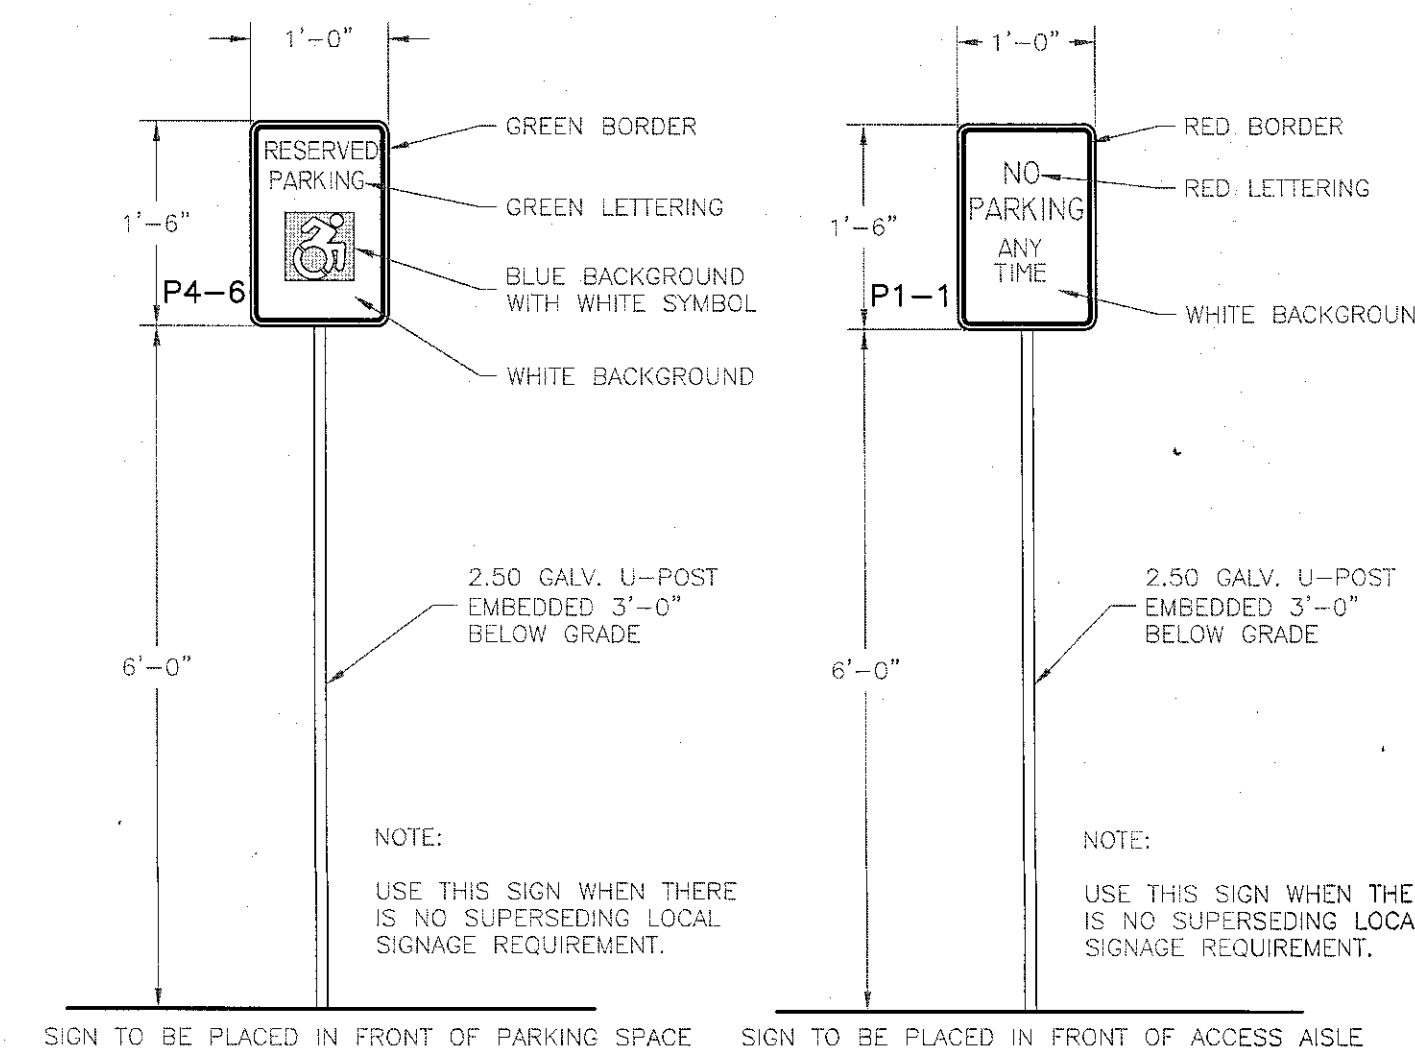


2 ADA ACCESSIBLE PARKING AND ACCESS AISLE SIGNAGE
NOT TO SCALE
7_Details_Family_Farm.dwg

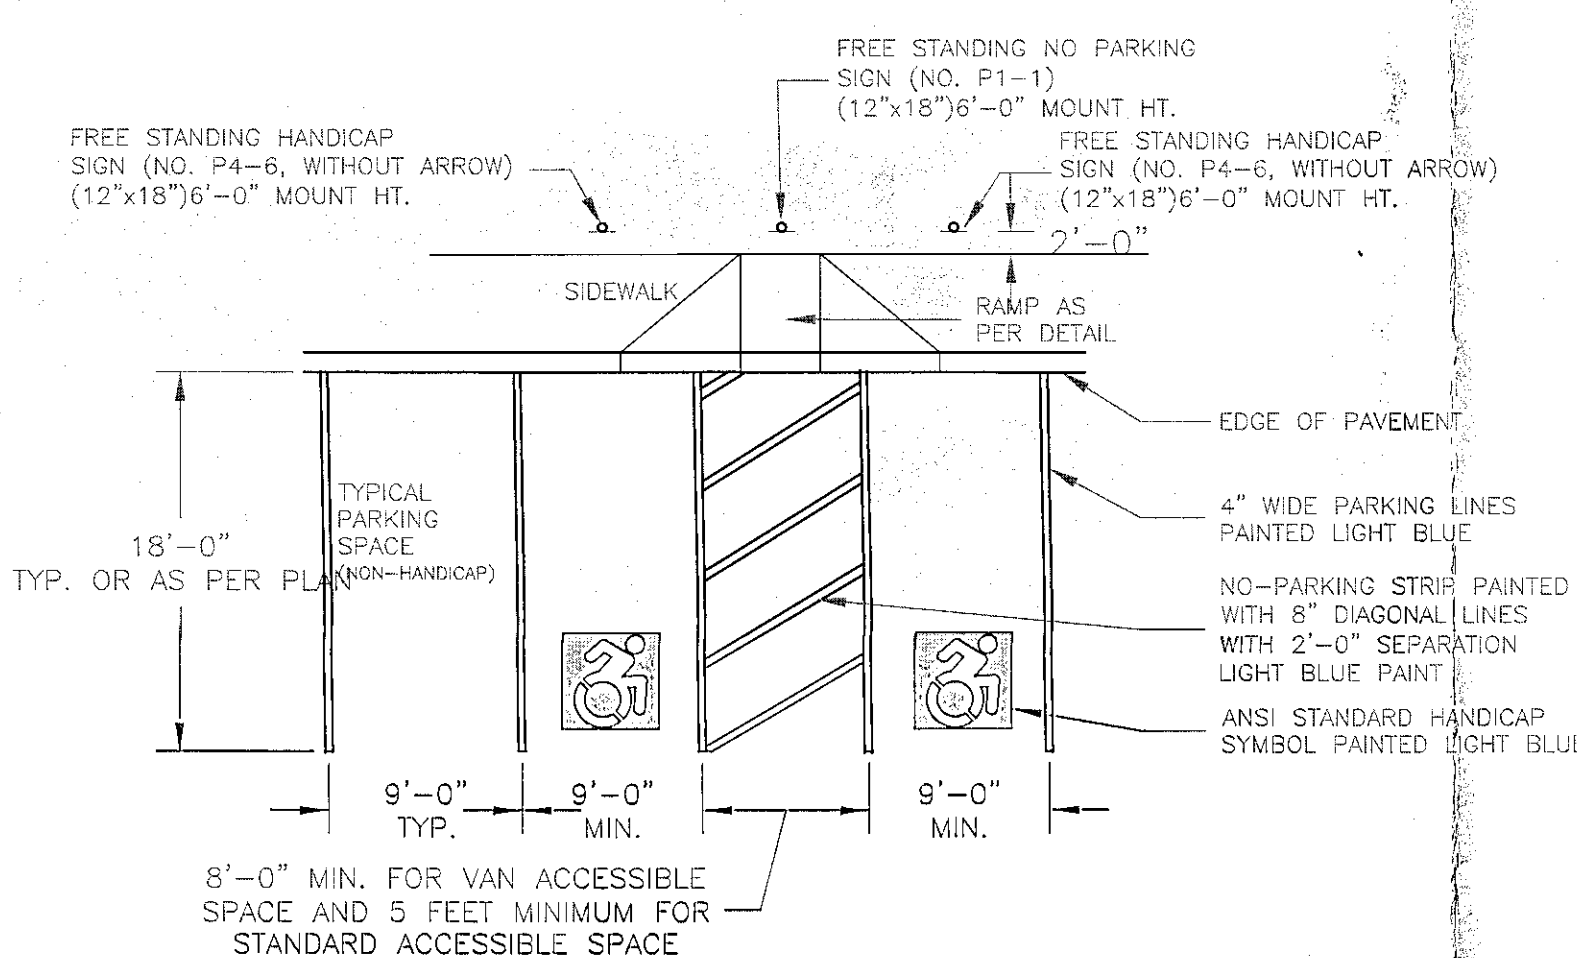


TYPICAL PARKING STRIPING AND DIMENSIONING
NOT TO SCALE

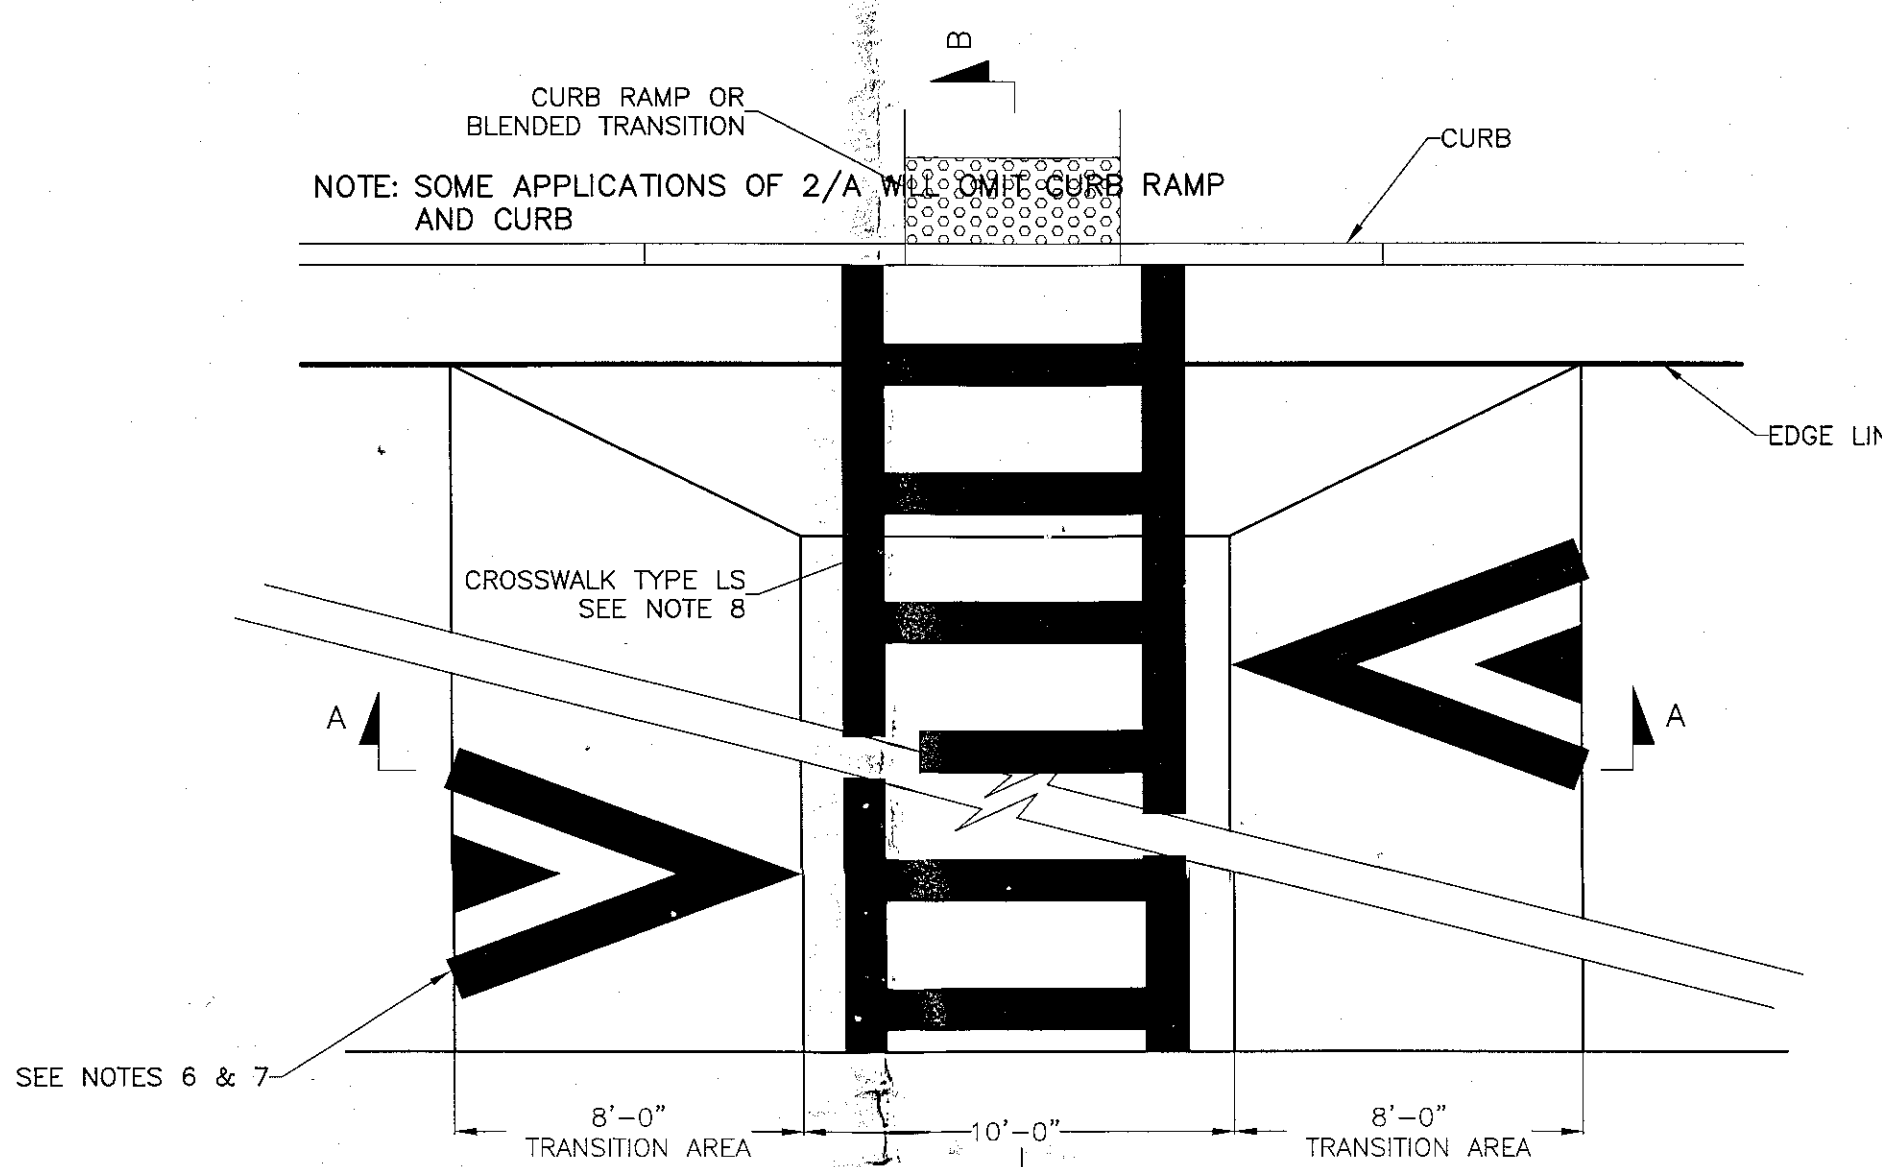


RAISED CROSSWALK (OPTIONAL DRAINAGE TREATMENT)
NOT TO SCALE

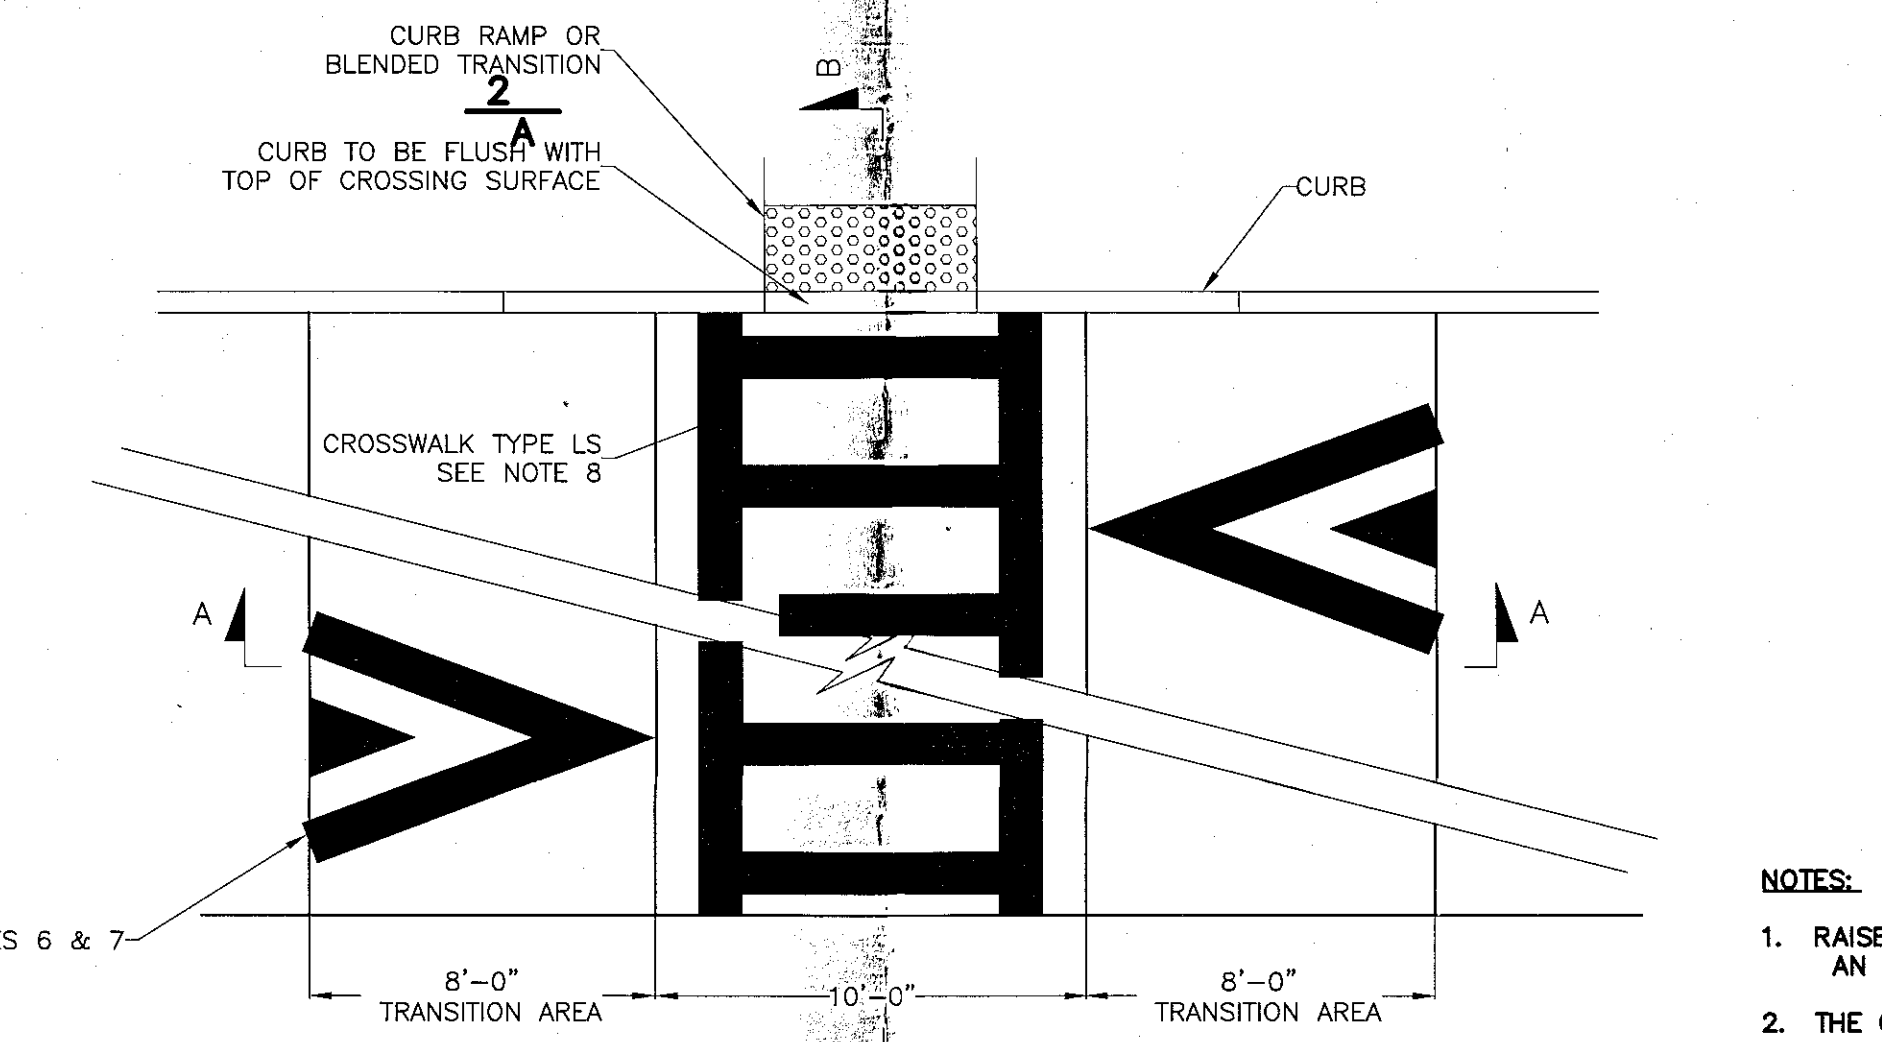


2 RAISED CROSSWALK (WITHOUT OPTIONAL DRAINAGE TREATMENT)
NOT TO SCALE

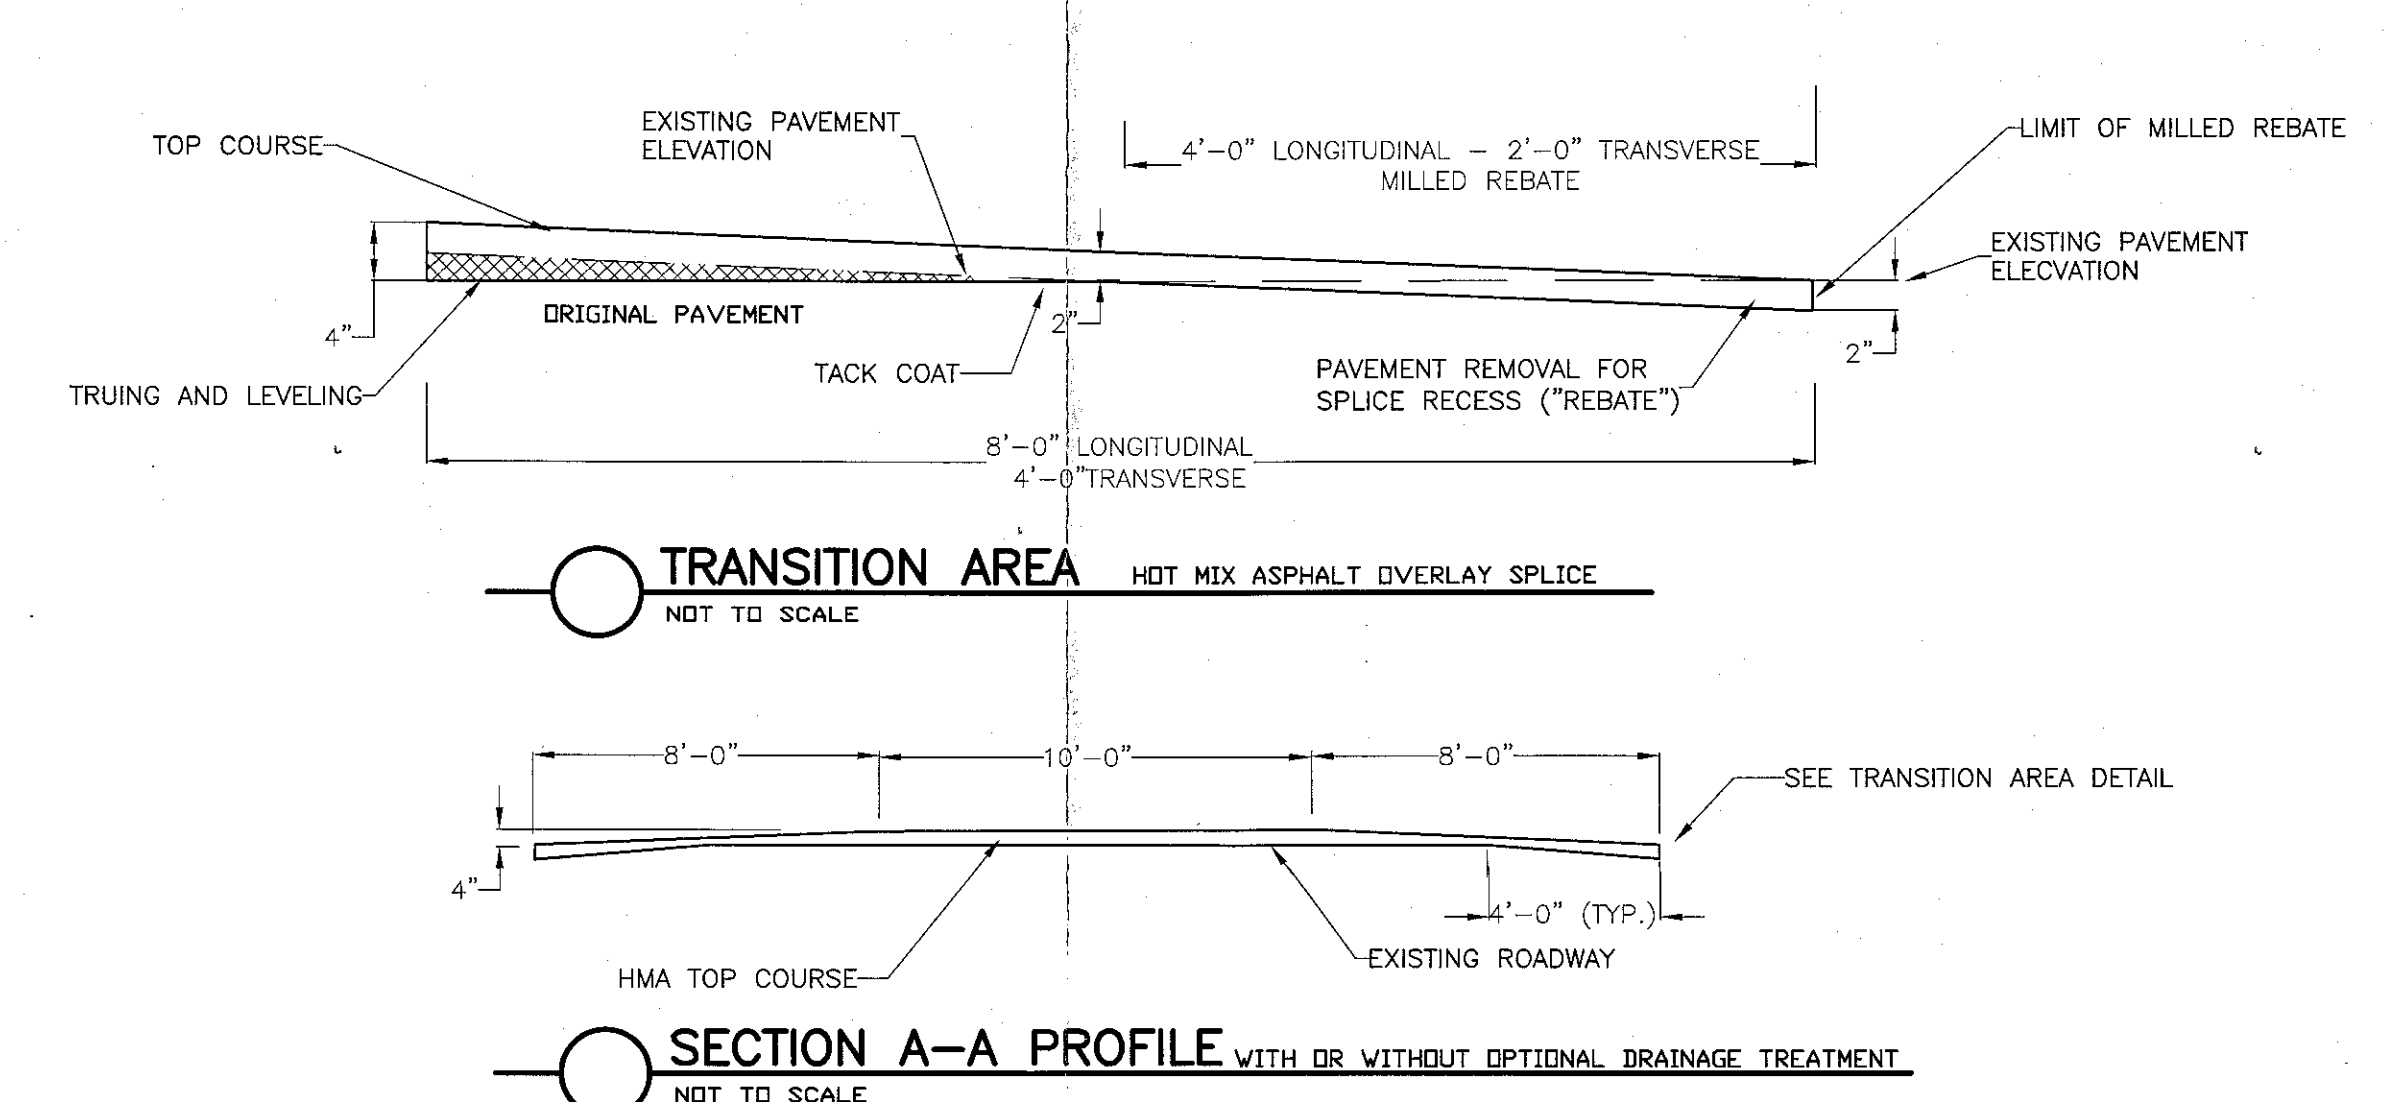

SECTION A-A PROFILE WITH OR WITHOUT OPTIONAL DRAINAGE TREATMENT
NOT TO SCALE

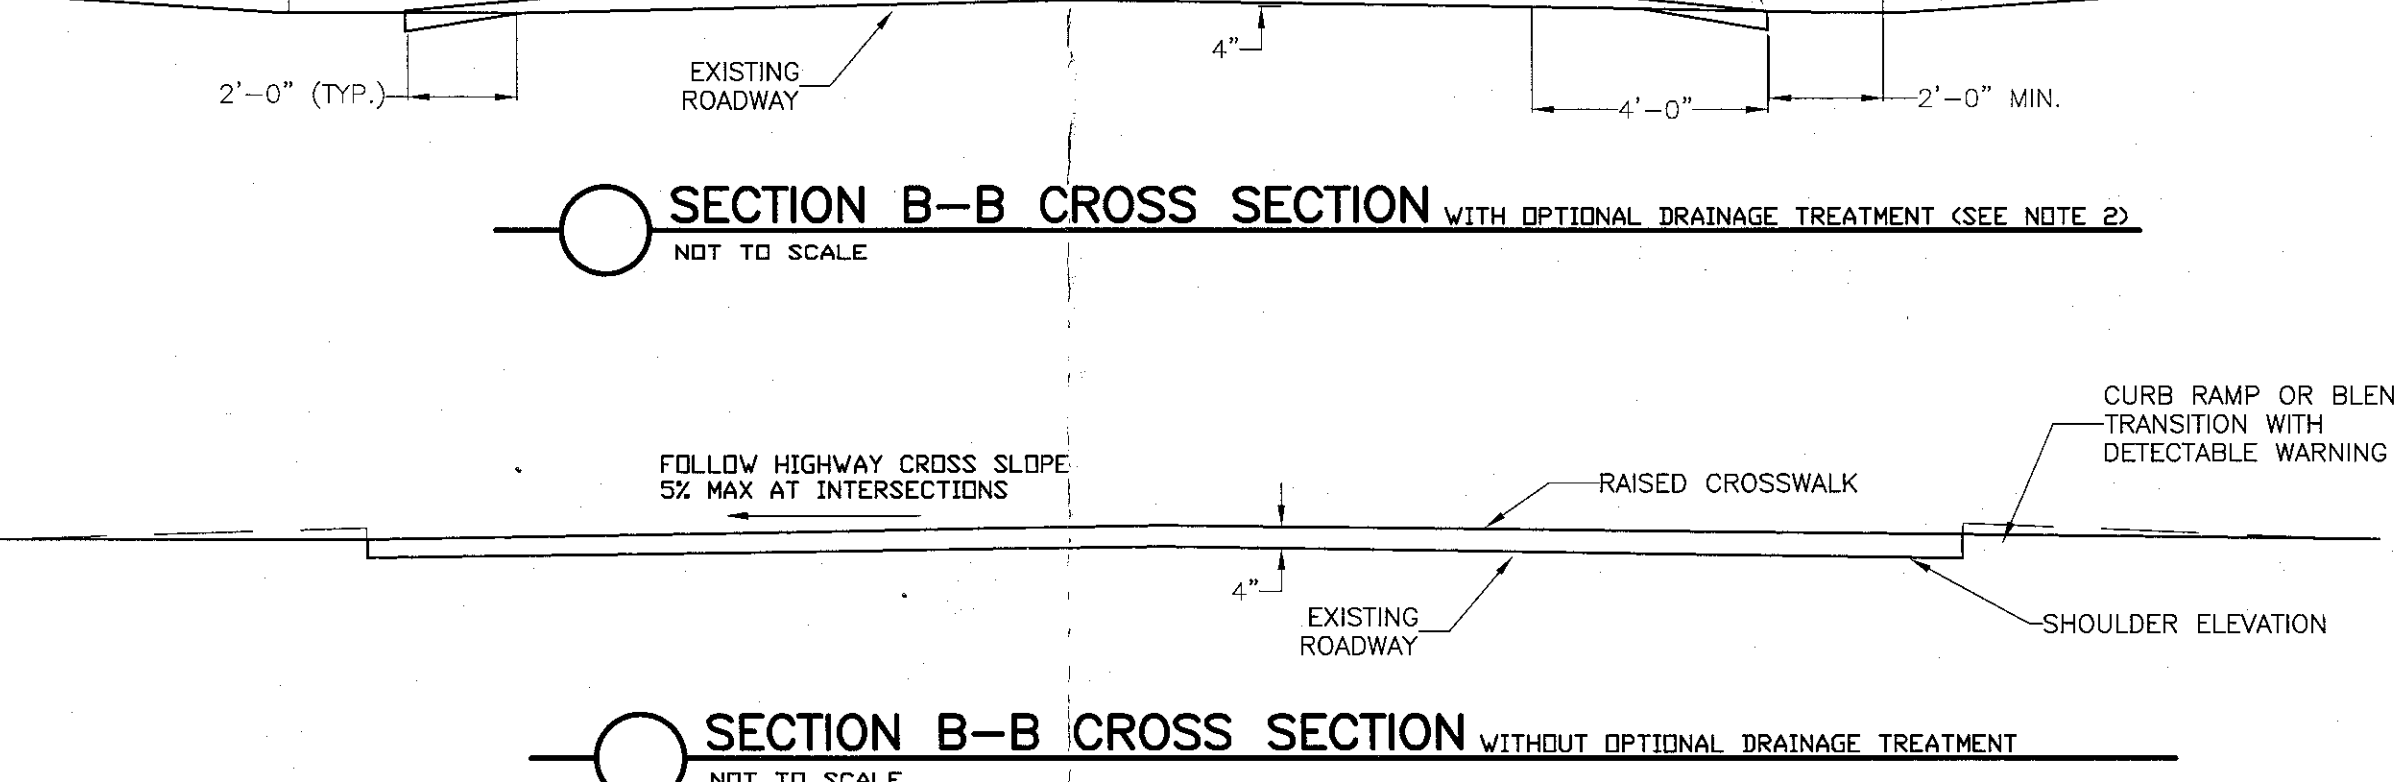


SECTION B-B CROSS SECTION WITH OPTIONAL DRAINAGE TREATMENT (SEE NOTE 2)
NOT TO SCALE

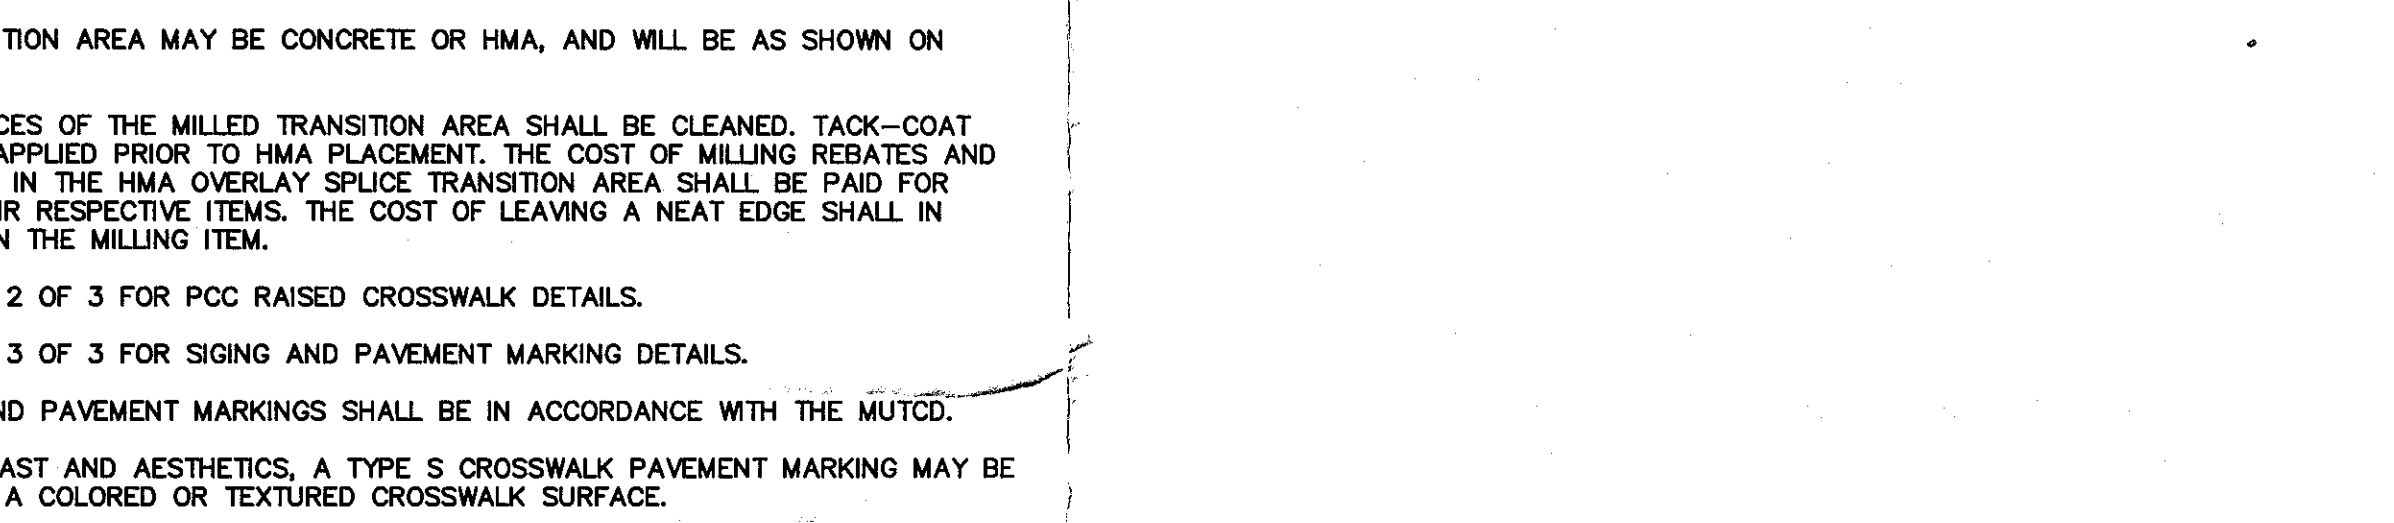


SECTION B-B CROSS SECTION WITHOUT OPTIONAL DRAINAGE TREATMENT
NOT TO SCALE


- NOTES:**
1. RAISED CROSSWALK REQUIRES STORM WATER TO BE COLLECTED AND CONVEYED TO AN APPROPRIATE LOCATION.
 2. THE OPTIONAL DRAINAGE TREATMENT SHALL ONLY BE USED IN RETROFIT SITUATIONS.
 3. THE TRANSITION AREA MAY BE CONCRETE OR HMA, AND WILL BE AS SHOWN ON PLANS.
 4. ALL SURFACES OF THE MILLED TRANSITION AREA SHALL BE CLEANED, TACK-COAT SHALL BE APPLIED PRIOR TO HMA PLACEMENT. THE COST OF MILLING REBATES AND TACK COAT IN THE HMA OVERLAY SPURCE TRANSITION AREA SHALL BE PAID FOR UNDER THEIR RESPECTIVE ITEMS. THE COST OF LEAVING A NEAT EDGE SHALL BE INCLUDED IN THE MILLING ITEM.
 5. SEE SHEET 2 OF 3 FOR PCC RAISED CROSSWALK DETAILS.
 6. SEE SHEET 3 OF 3 FOR SIGNING AND PAVEMENT MARKING DETAILS.
 7. SIGNAGE AND PAVEMENT MARKINGS SHALL BE IN ACCORDANCE WITH THE MUTCD.
 8. FOR CONTRAST AND AESTHETICS, A TYPE S CROSSWALK PAVEMENT MARKING MAY BE USED WITH A COLORED OR TEXTURED CROSSWALK SURFACE.

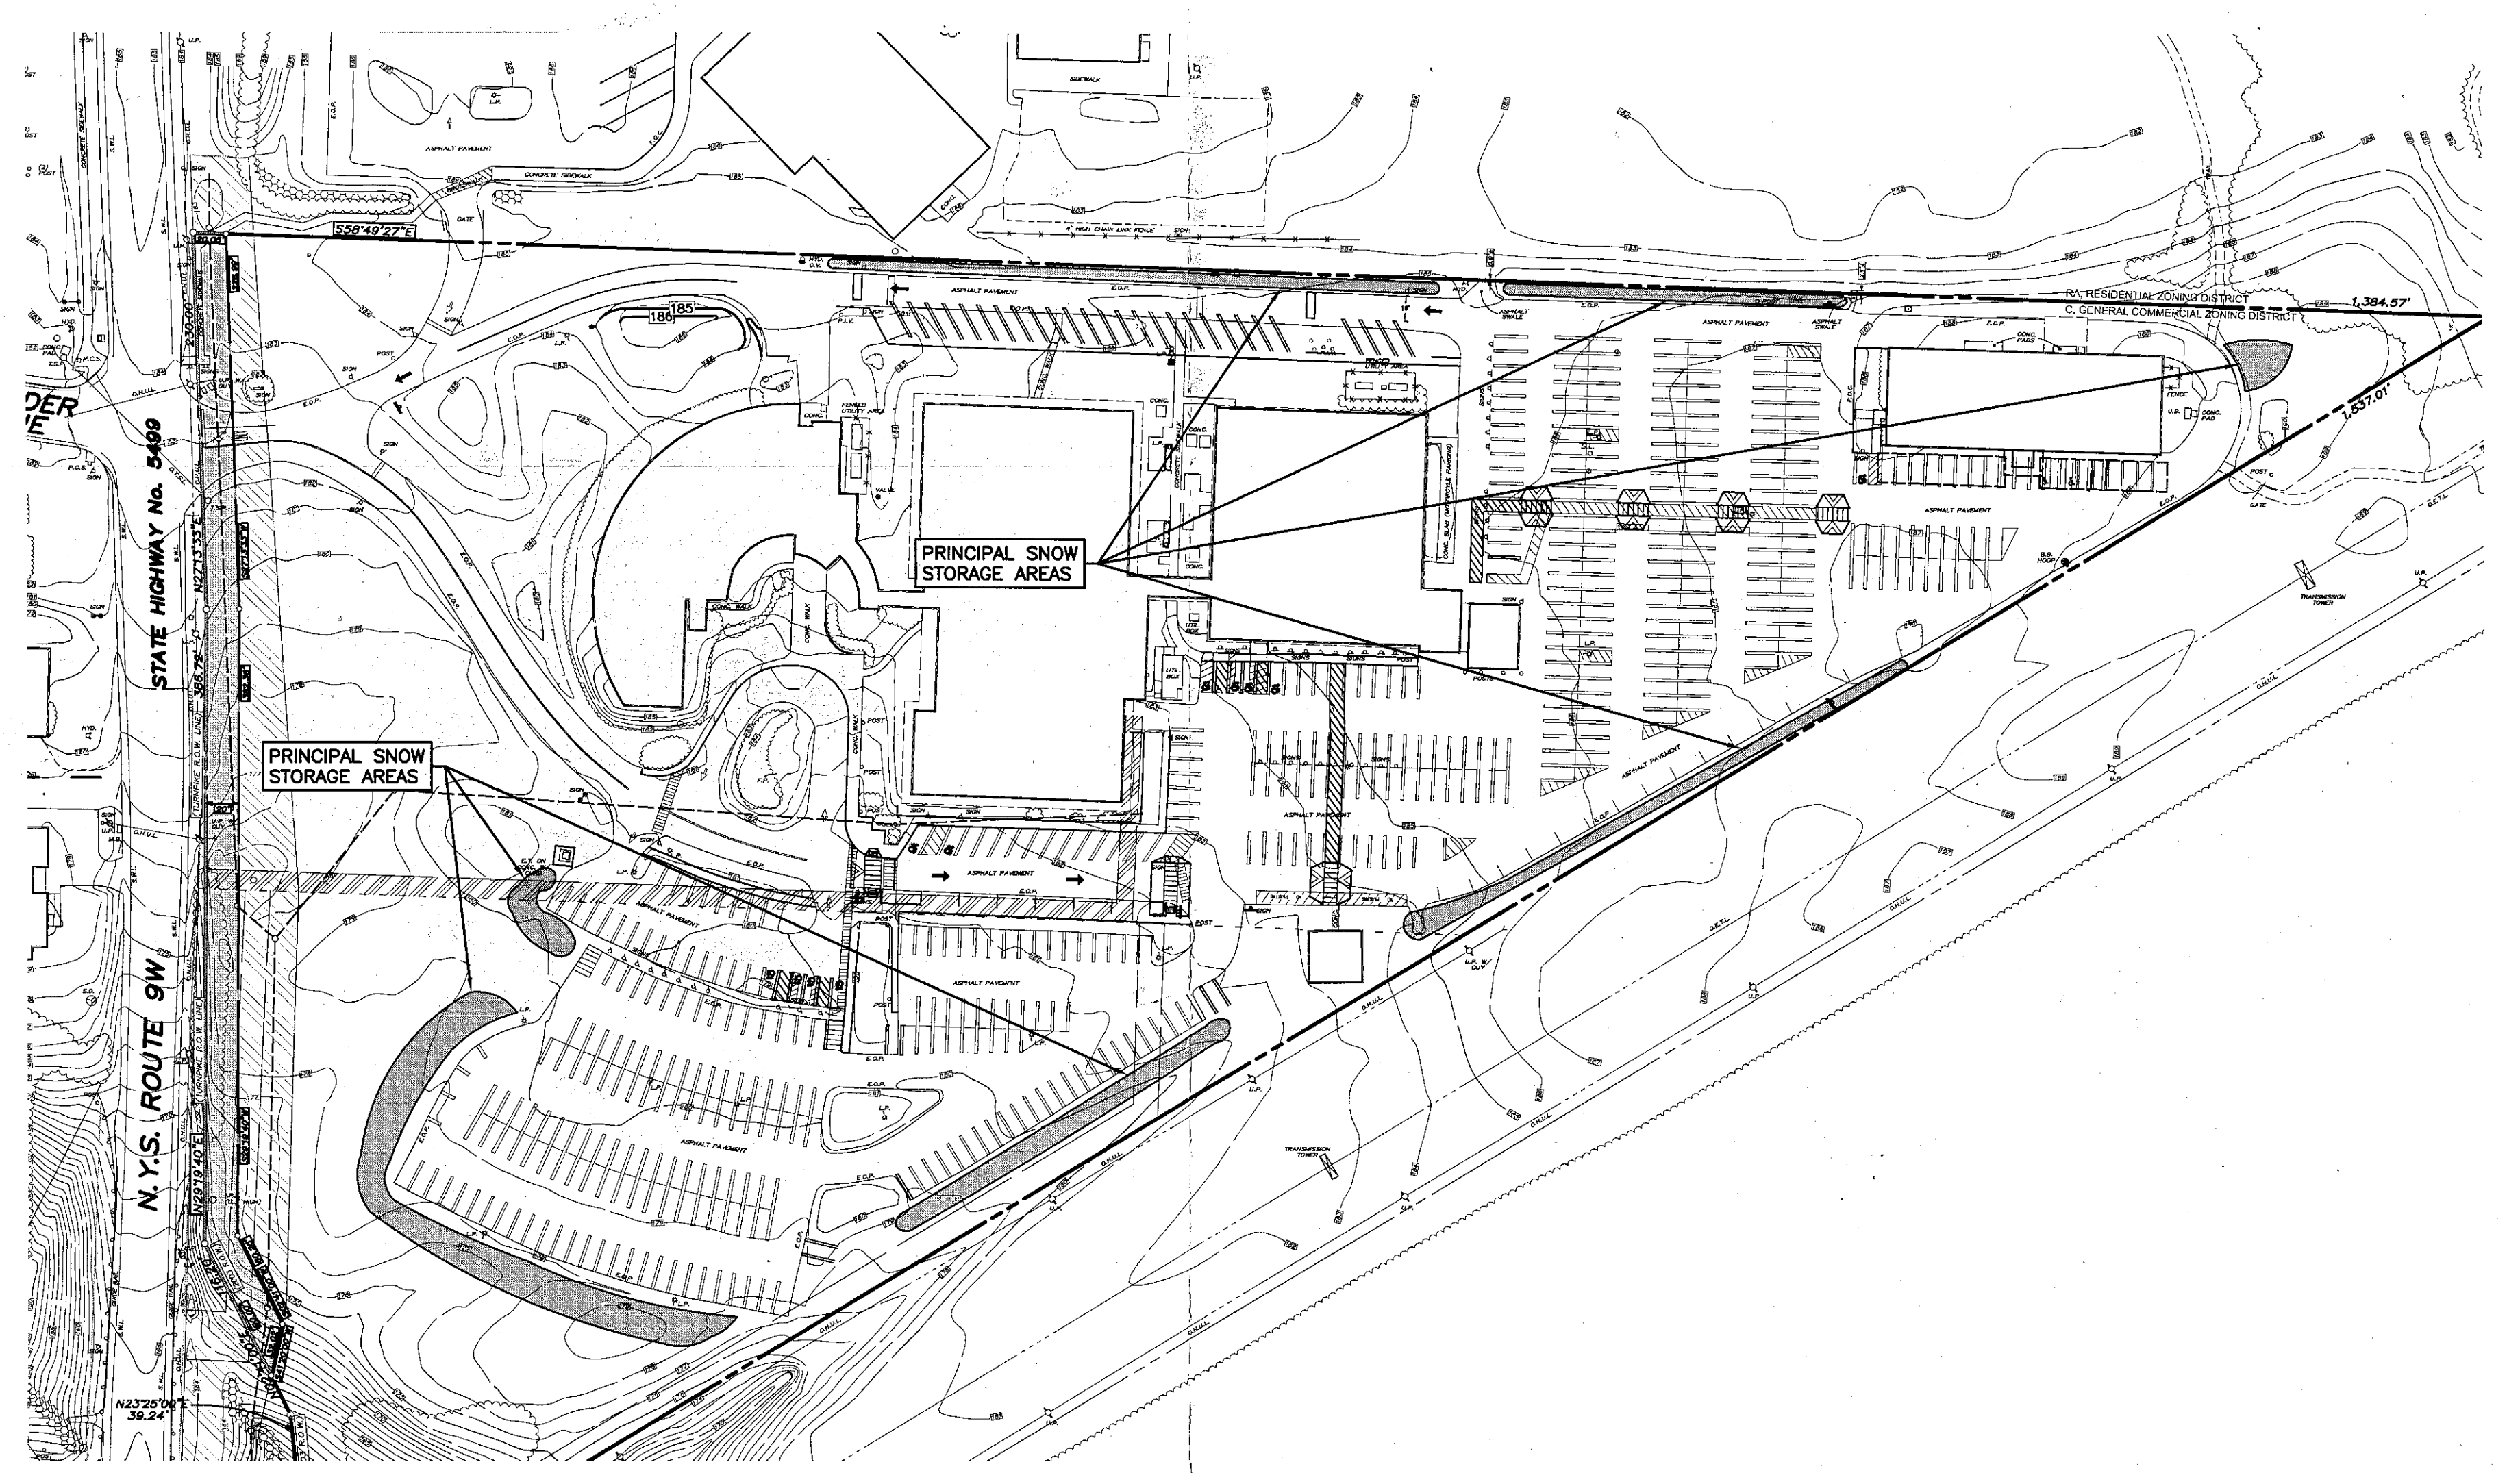


SNOW STORAGE PLAN
SCALE: 1"=80'

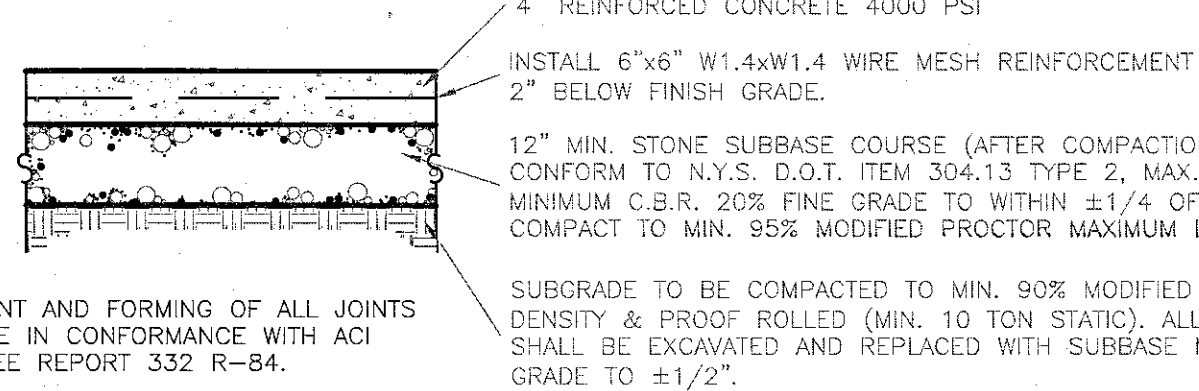

CONCRETE SIDEWALK SECTION
NOT TO SCALE
CONC_SIDE_SECT.dwg

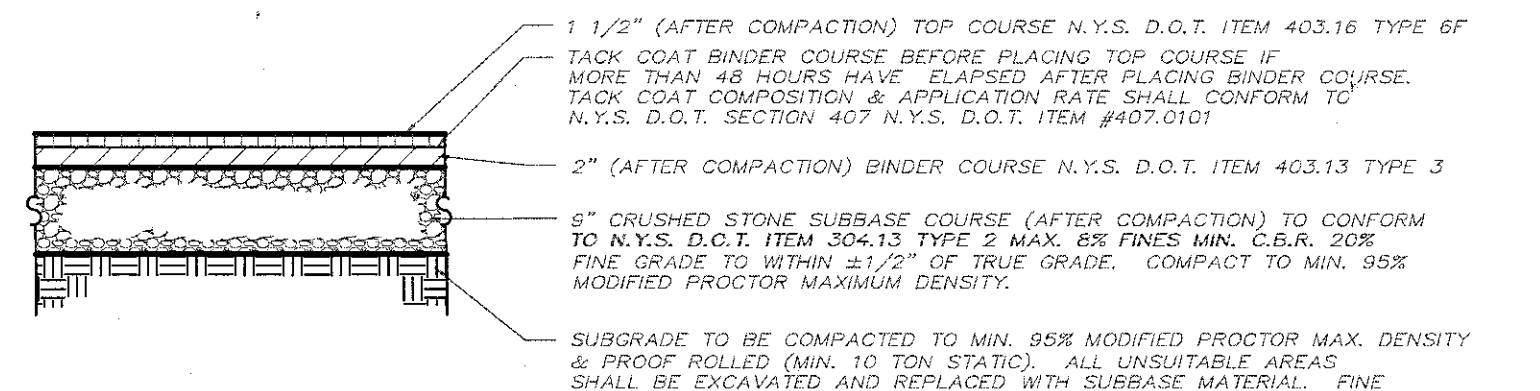

2 BITUMINOUS PAVEMENT SECTION
NOT TO SCALE
7_Details_Family_Farm.dwg

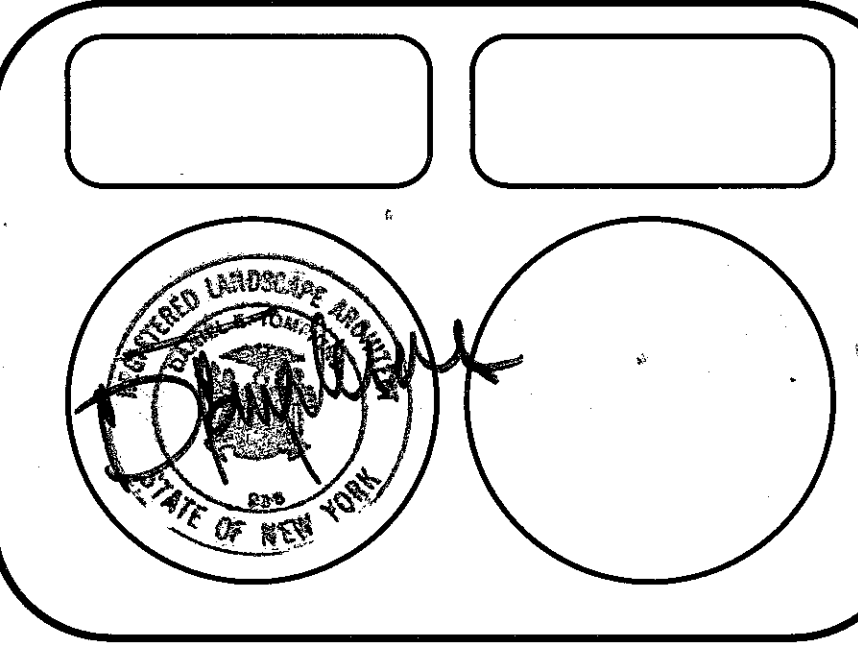

REVISIONS	DATE	BY
REVISED ACCESSIBLE PARKING DETAILS AND ADDED SNOW STORAGE AREAS	6/10/15	JET

SHEET TITLE

SITE DETAILS

PROPOSED PARKING EXPANSION FOR FARM FAMILY LIFE INSURANCE CO.

OWNER/APPLICANT: FARM FAMILY LIFE INSURANCE CO.
344 ROUTE 9W
GLENMONT, NY 12077

TOWN OF BETHLEHEM
ENVIRONMENTAL DESIGN PARTNERSHIP, LLP
ROUTE 146 CLIFTON PARK, N.Y. 12065 (518) 371-7621
ENGINEERING LANDSCAPE ARCHITECTURE LAND SURVEYING

TAX MAP NO. 97.12-2-1
ALBANY COUNTY, NEW YORK
JUNE 26, 2015

SCALE:
1" = 40'

SHEET No.
2 OF 2

TOWN OF BETHLEHEM PLANNING BOARD

PLANNING BOARD
TOWN OF BETHLEHEM
ALBANY COUNTY, NEW YORK
By direction of the Chairman,
these drawings are hereby approved.
(see sheet) J.E.D.
for date and signature.