


MANHOLE CONNECTION AT EXISTING SANITARY SEWER

SCALE: NONE

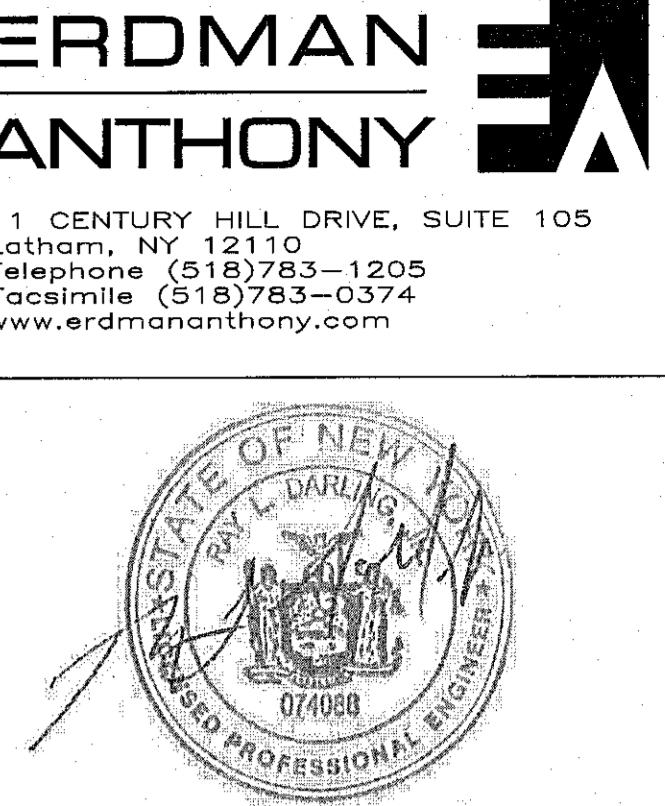

DATE DATE

NOTE: UNAUTHORIZED ALTERATION OR ADDITION TO THIS DRAWING IS A VIOLATION OF THE NEW YORK STATE EDUCATION LAW ARTICLE 145, SECTION 7209.

REVISIONS			
NO.	DESCRIPTION	BY	DATE

ALL RIGHTS RESERVED: No part of this document may be reproduced, stored in a retrieval system, or transmitted, in any form or by any means electronic, mechanical, photocopying, recording, or otherwise without the prior written authorization of ERDMAN ANTHONY.
©2015 Erdman Anthony

CLIENT:


BENDERSON
DEVELOPMENT
COMPANY, LLC

PROJECT NAME:

GLENMONT PLAZA -
380 FEURA BUSH
ROAD PROPOSED
PAD SITE

DRAWING TITLE:

SANITARY SEWER
DETAILS

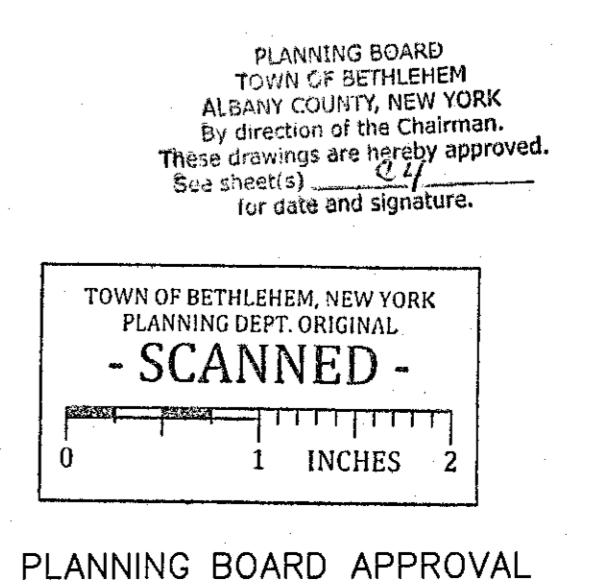

SCALE: N.T.S.	DATE: FEB. 2013
DES. BY: RLD	DR. BY: MFJ
CK'D BY: RLD	EA PROJECT NO. 1700C.55
SHEET NO. 12 OF 13	DRAWING NO. C6.3