


LANDSCAPE PLANTING PLAN REVISION

Cohoes Savings Bank
197 Delaware Avenue
Delmar, New York

11 October 1994

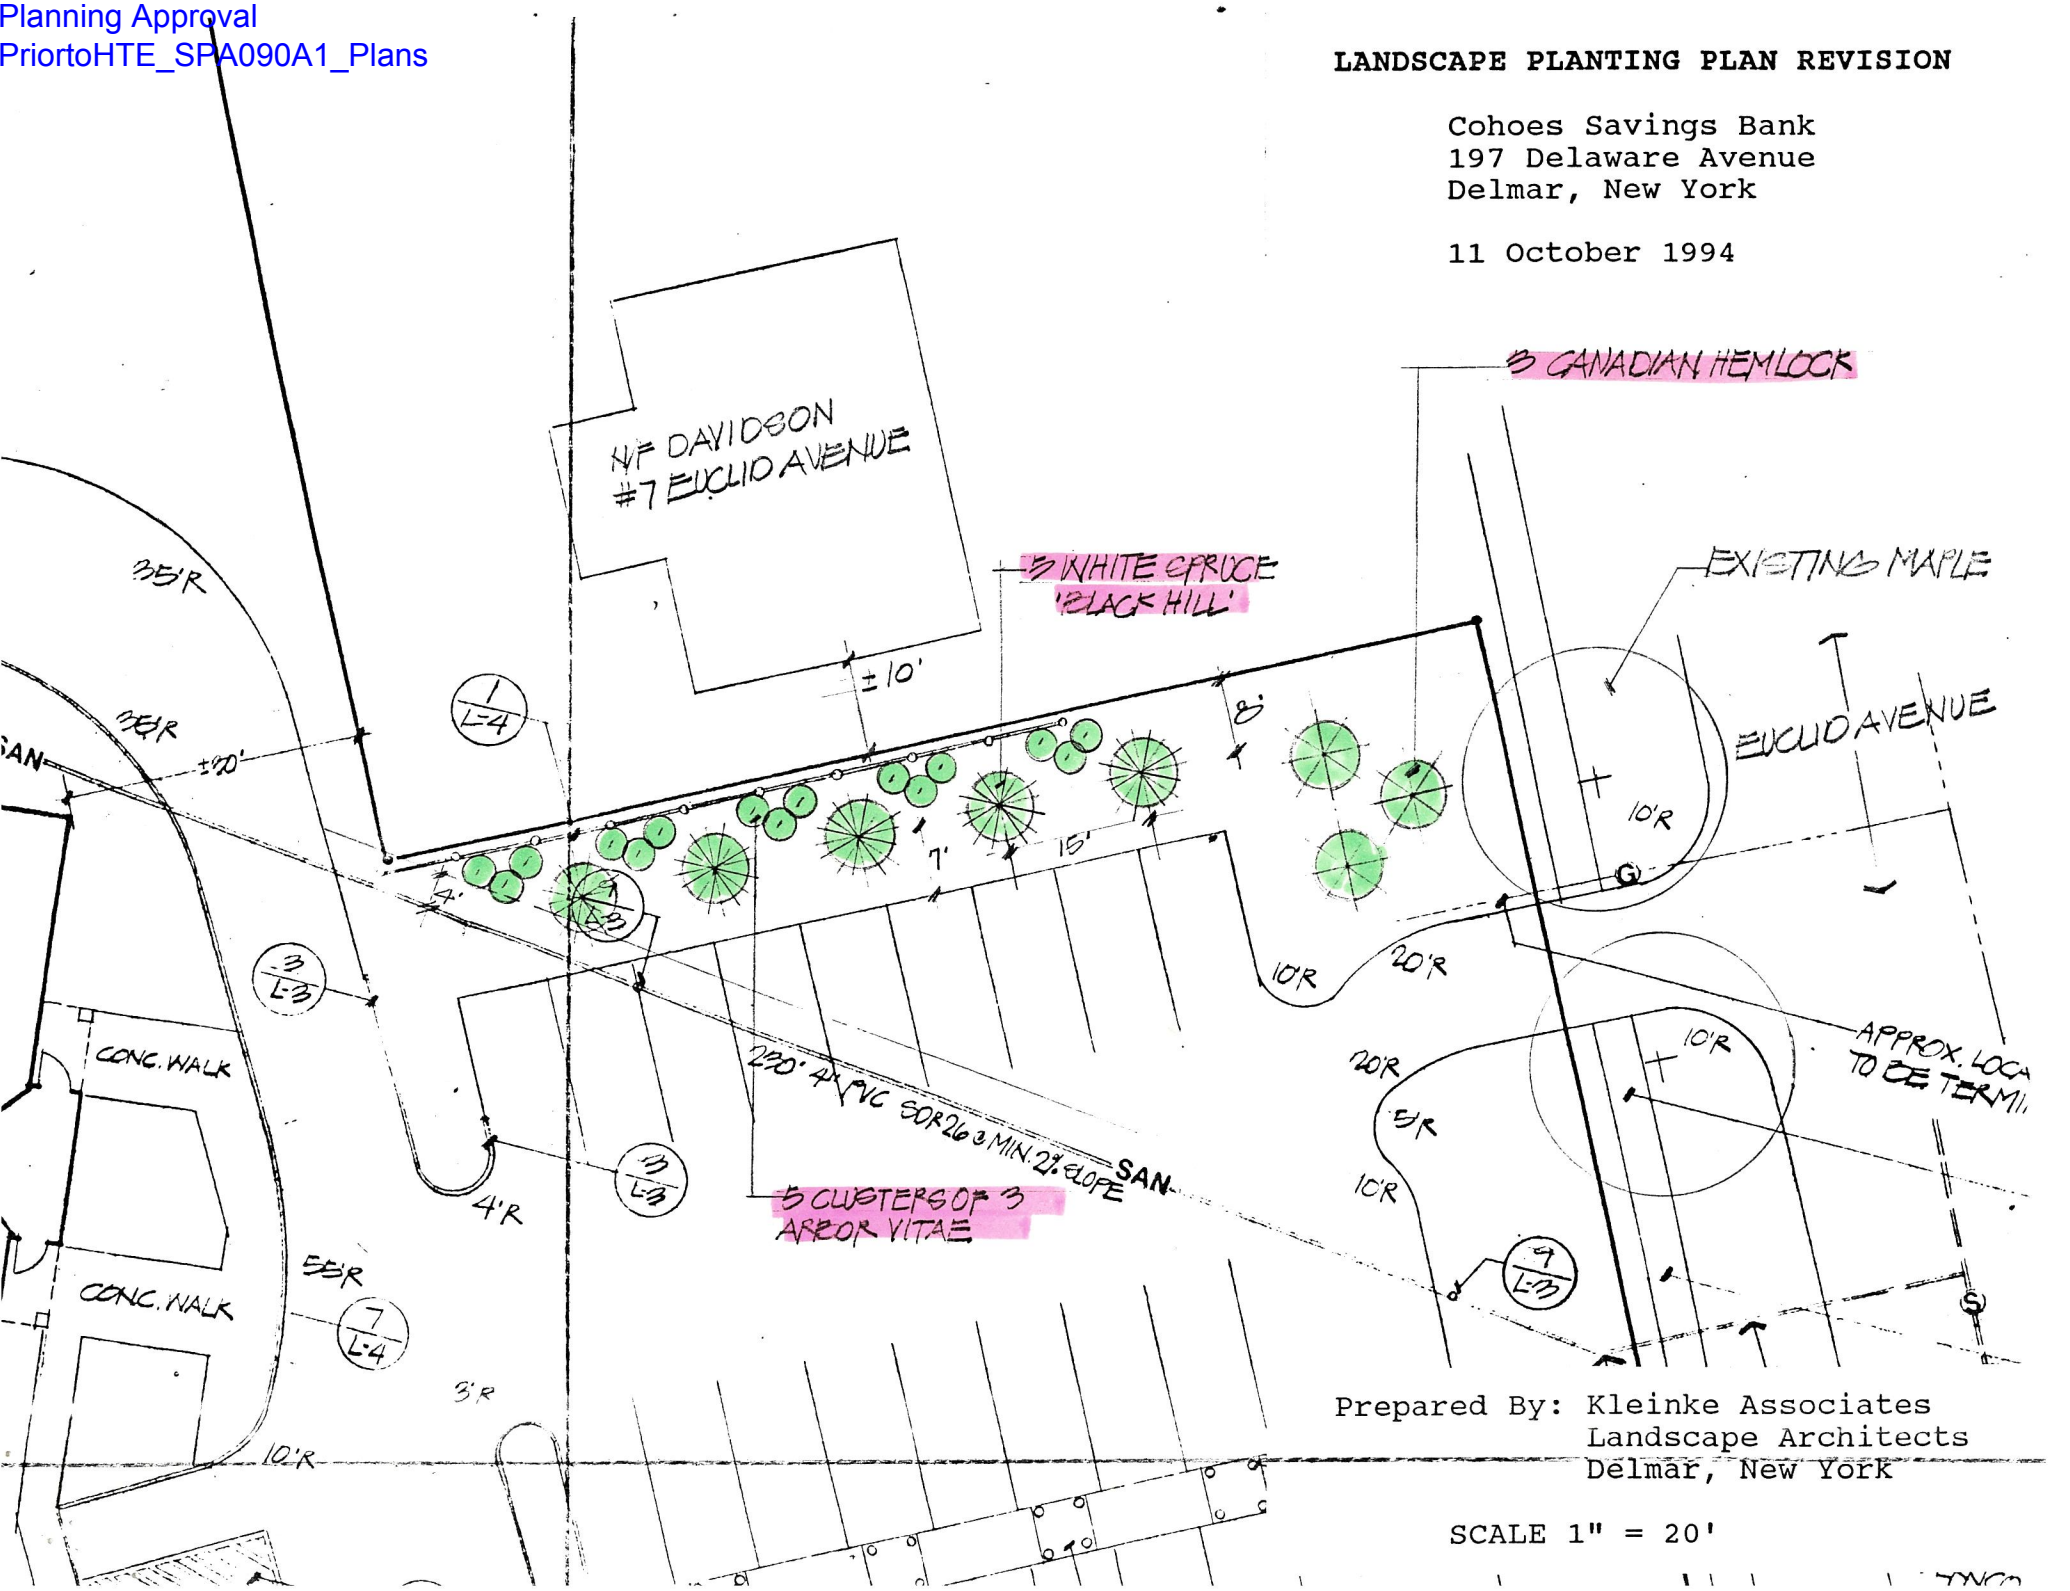

Prepared By: Kleinke Associates
Landscape Architects
Delmar, New York

SCALE 1" = 20'