


PLANNING BOARD
TOWN OF BETHLEHEM
ALBANY COUNTY, NEW YORK

This Site Plan Approved.


George J. Jurek
Title Chairman
SPA 109A1

Date 8/7/12

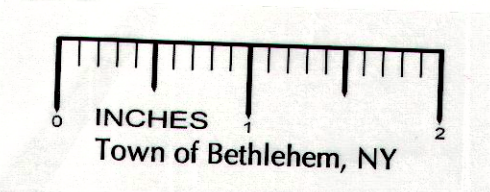

Materials:
Therma-tru steel entry door w/ casing trim
Fypan 6" window head trim (Brown)
1"x10" frieze board SPF w/ alum. wrap (Brown)
Thomas Wiltshire Coach lamp
Arborvitae tree

FILE

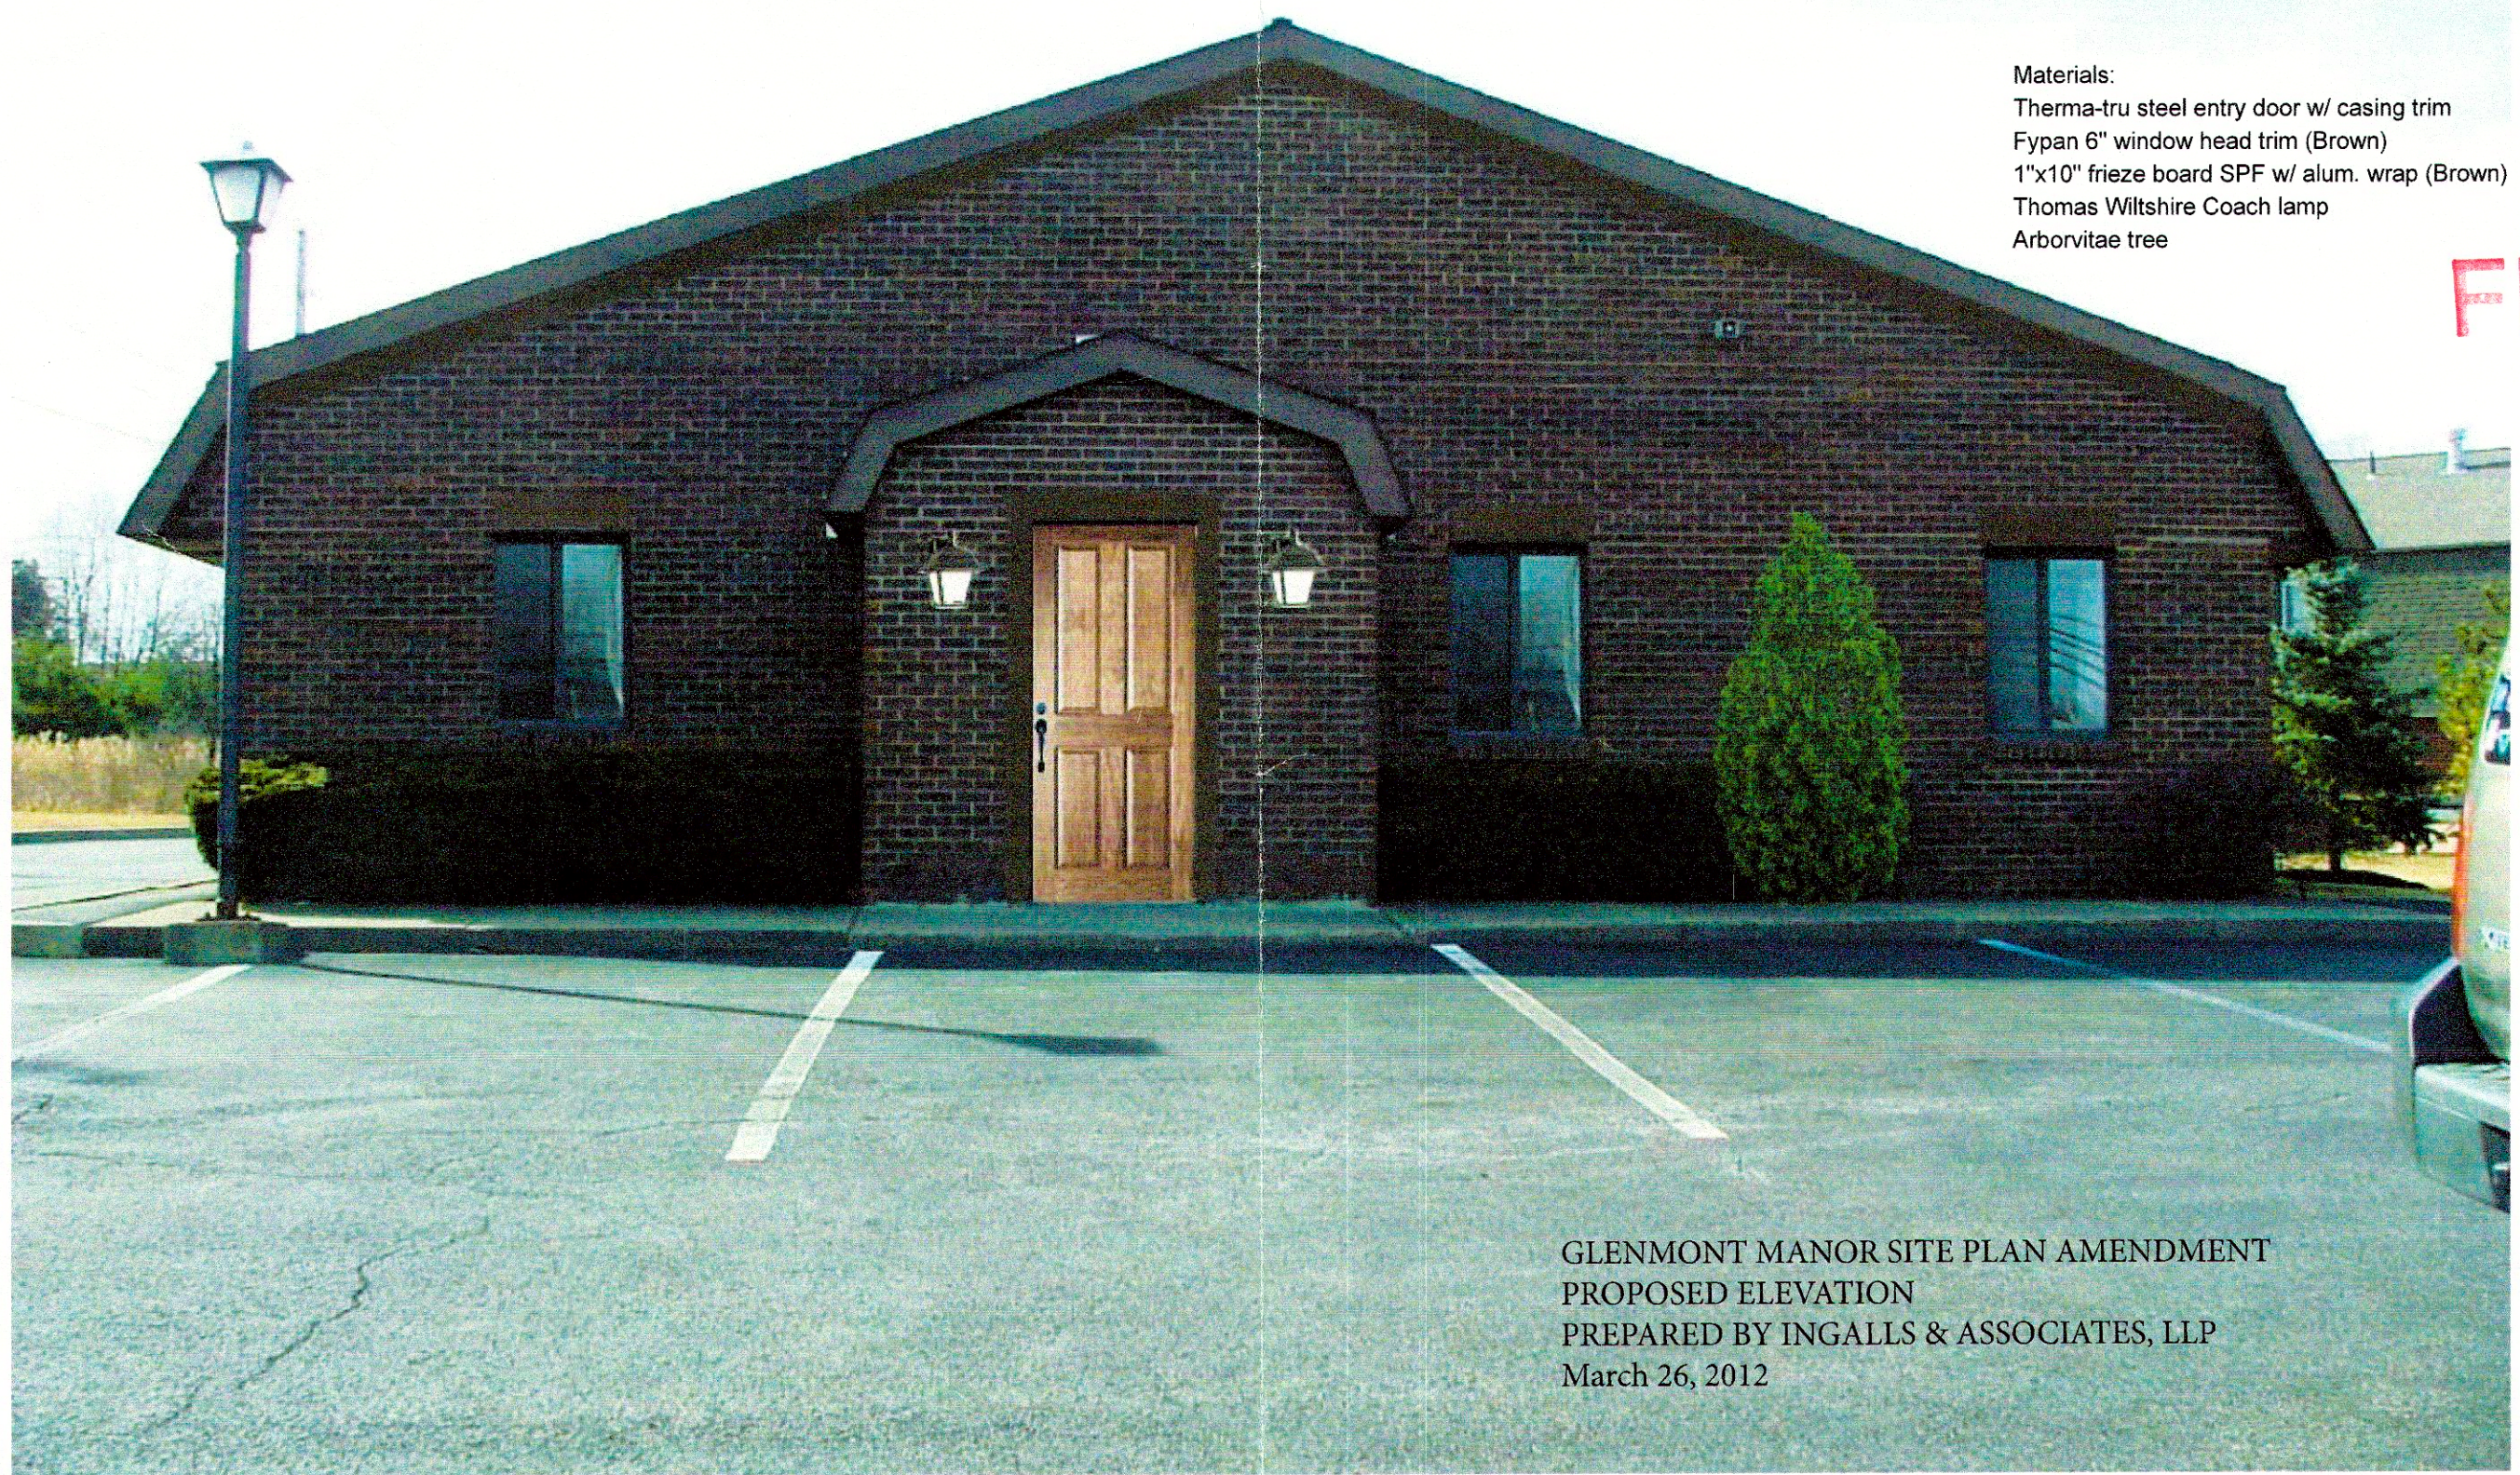

GLENMONT MANOR SITE PLAN AMENDMENT
PROPOSED ELEVATION
PREPARED BY INGALLS & ASSOCIATES, LLP
March 26, 2012

SPA
109, A1