
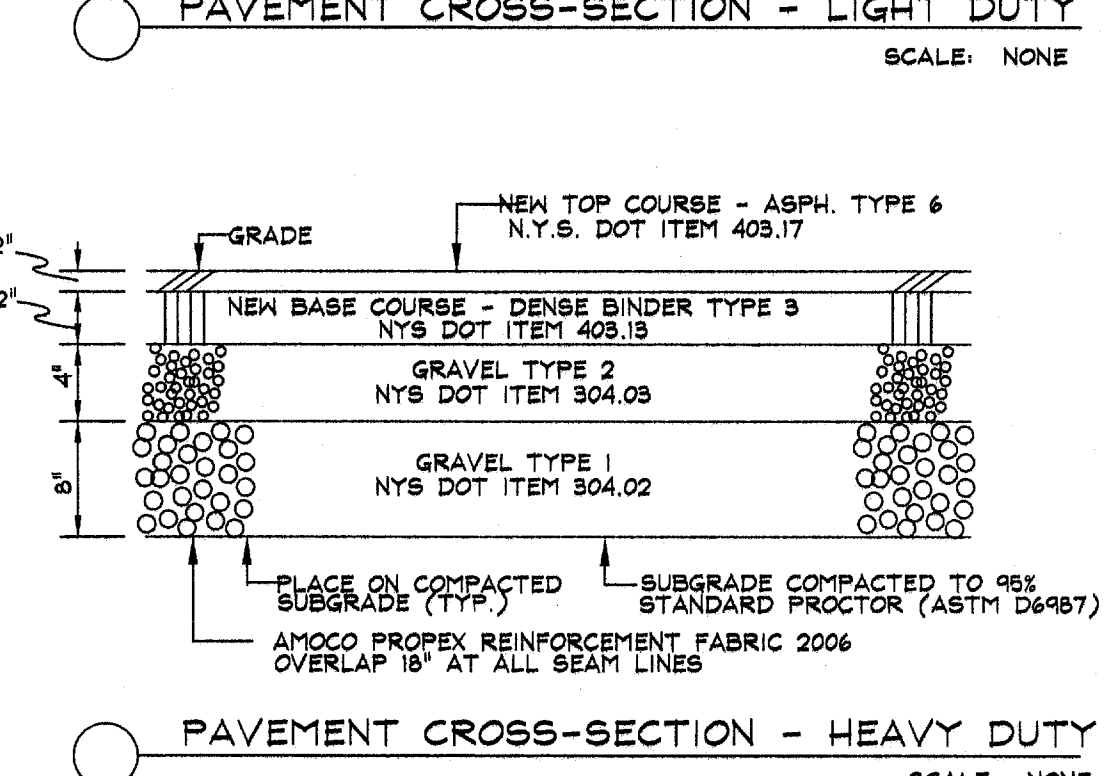
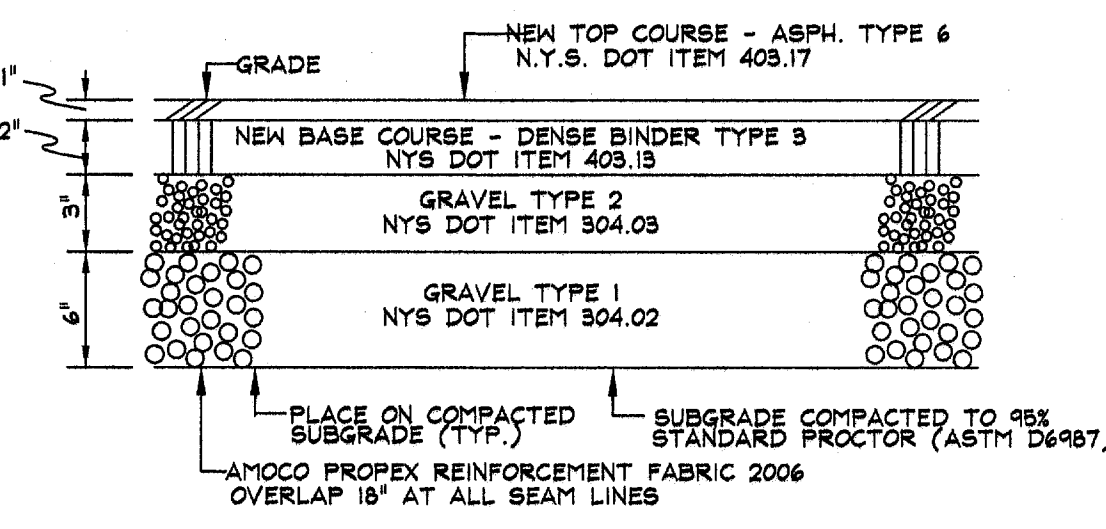
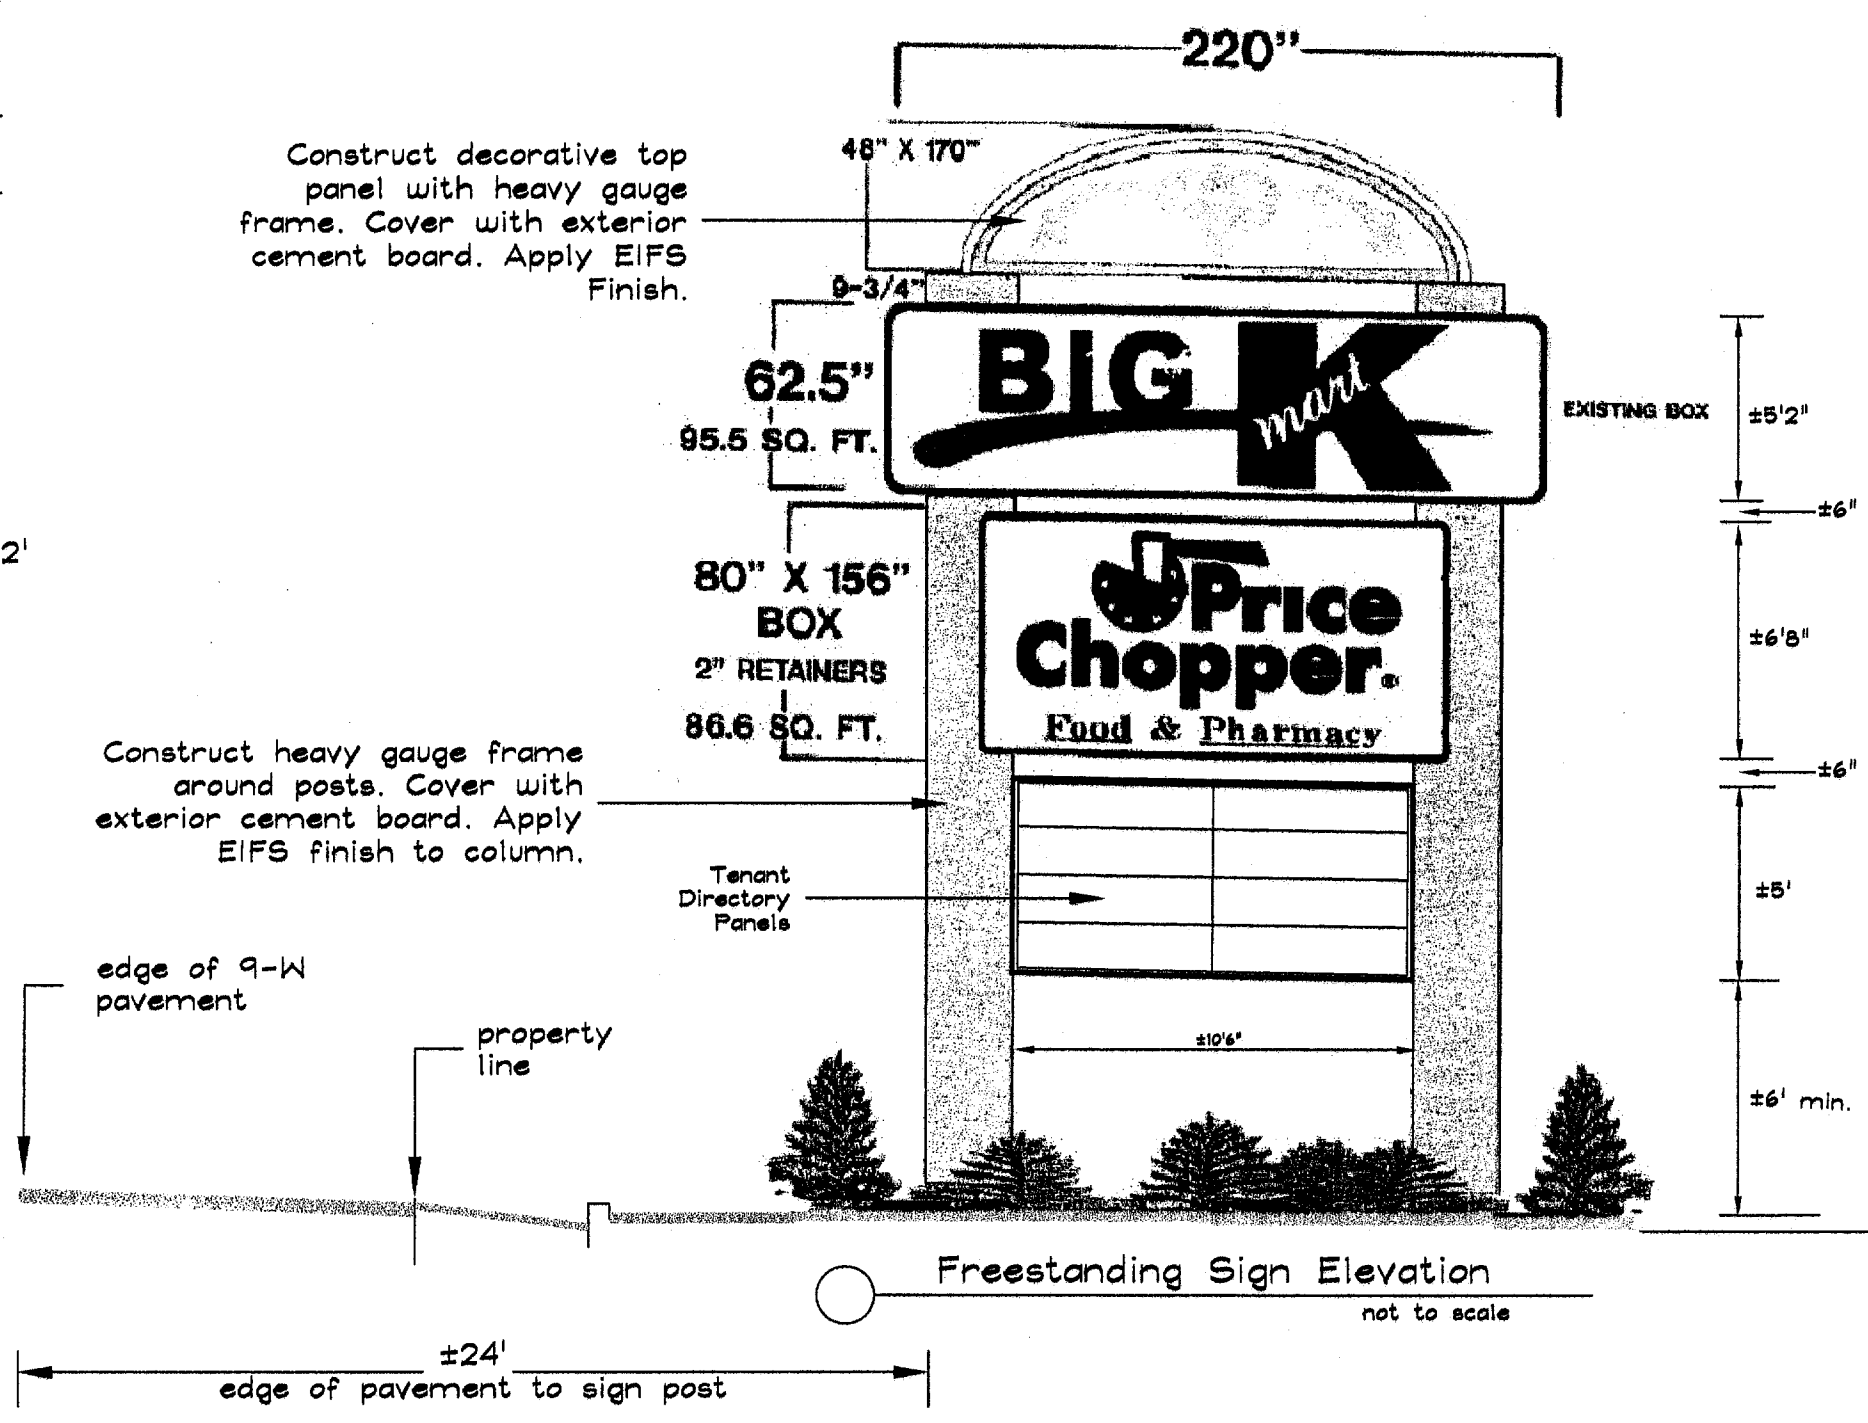
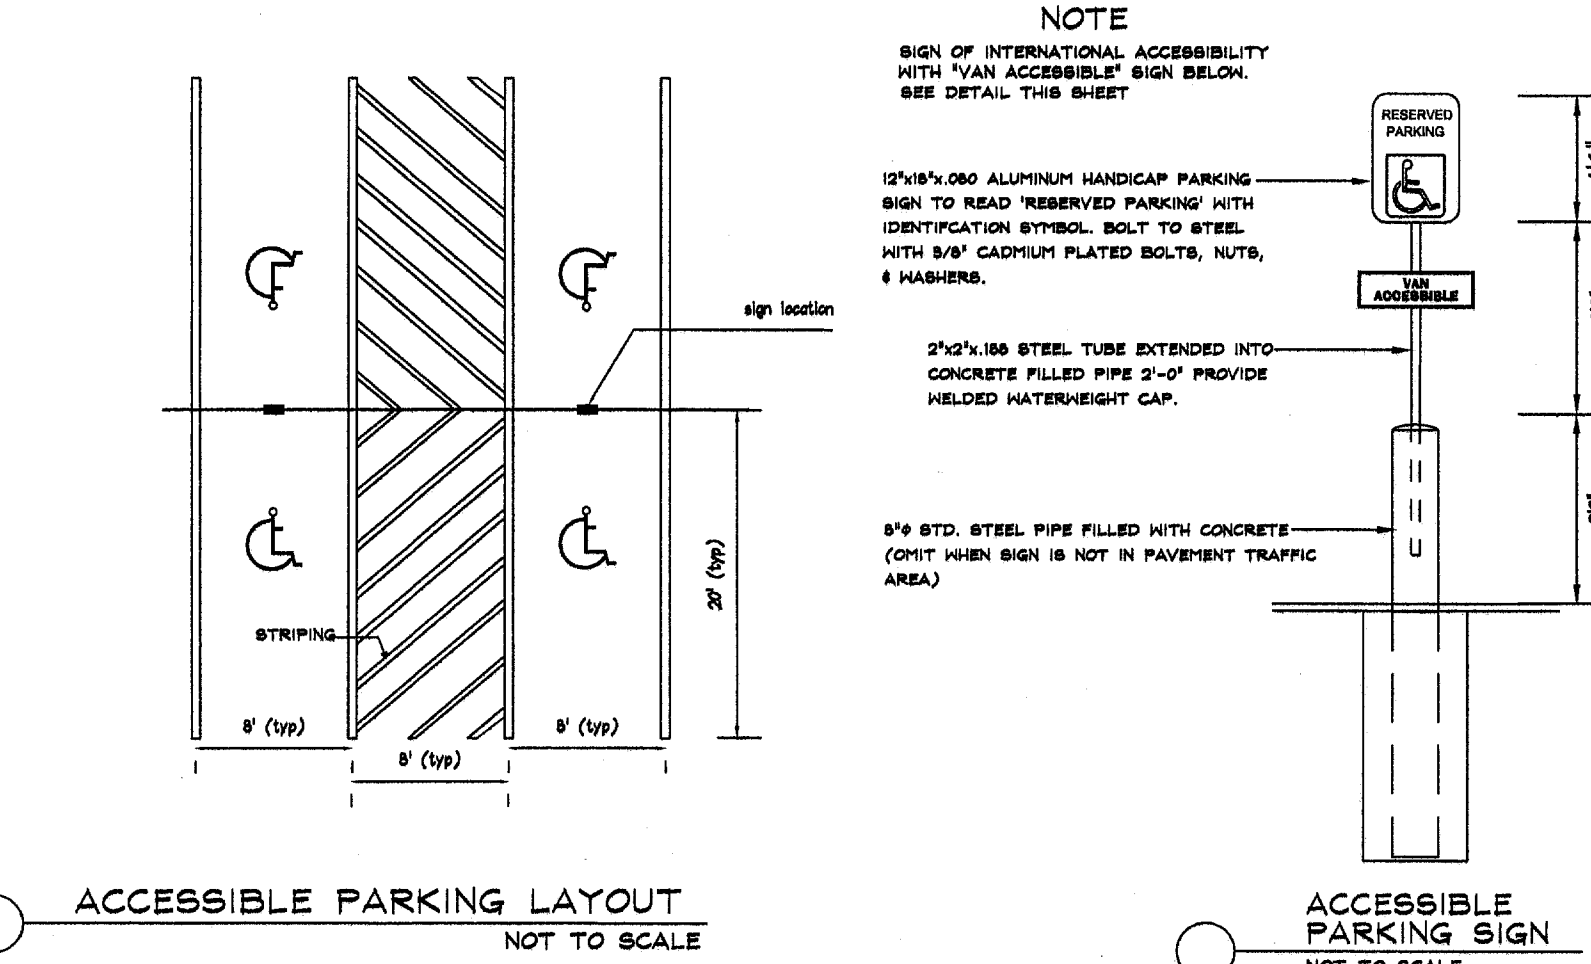
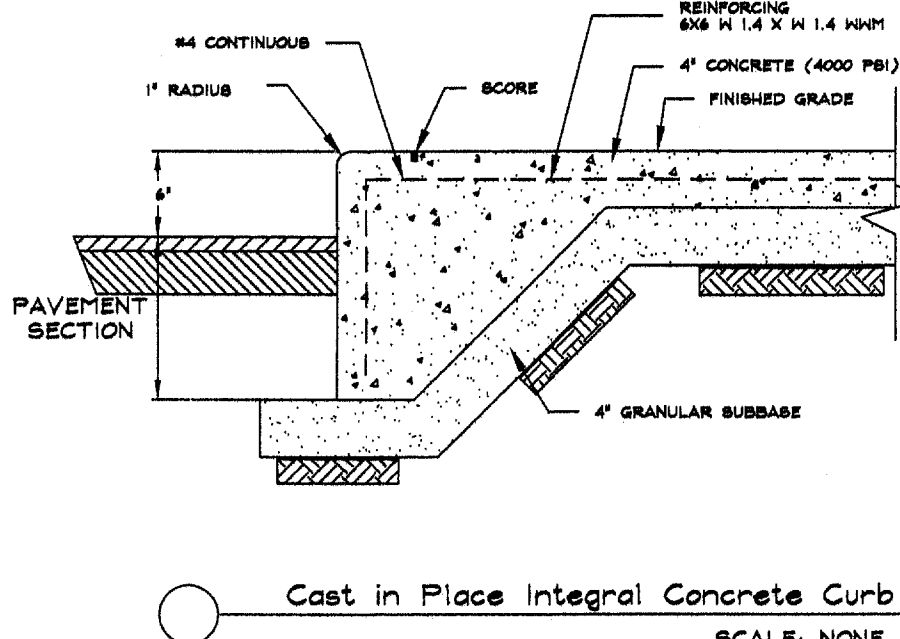
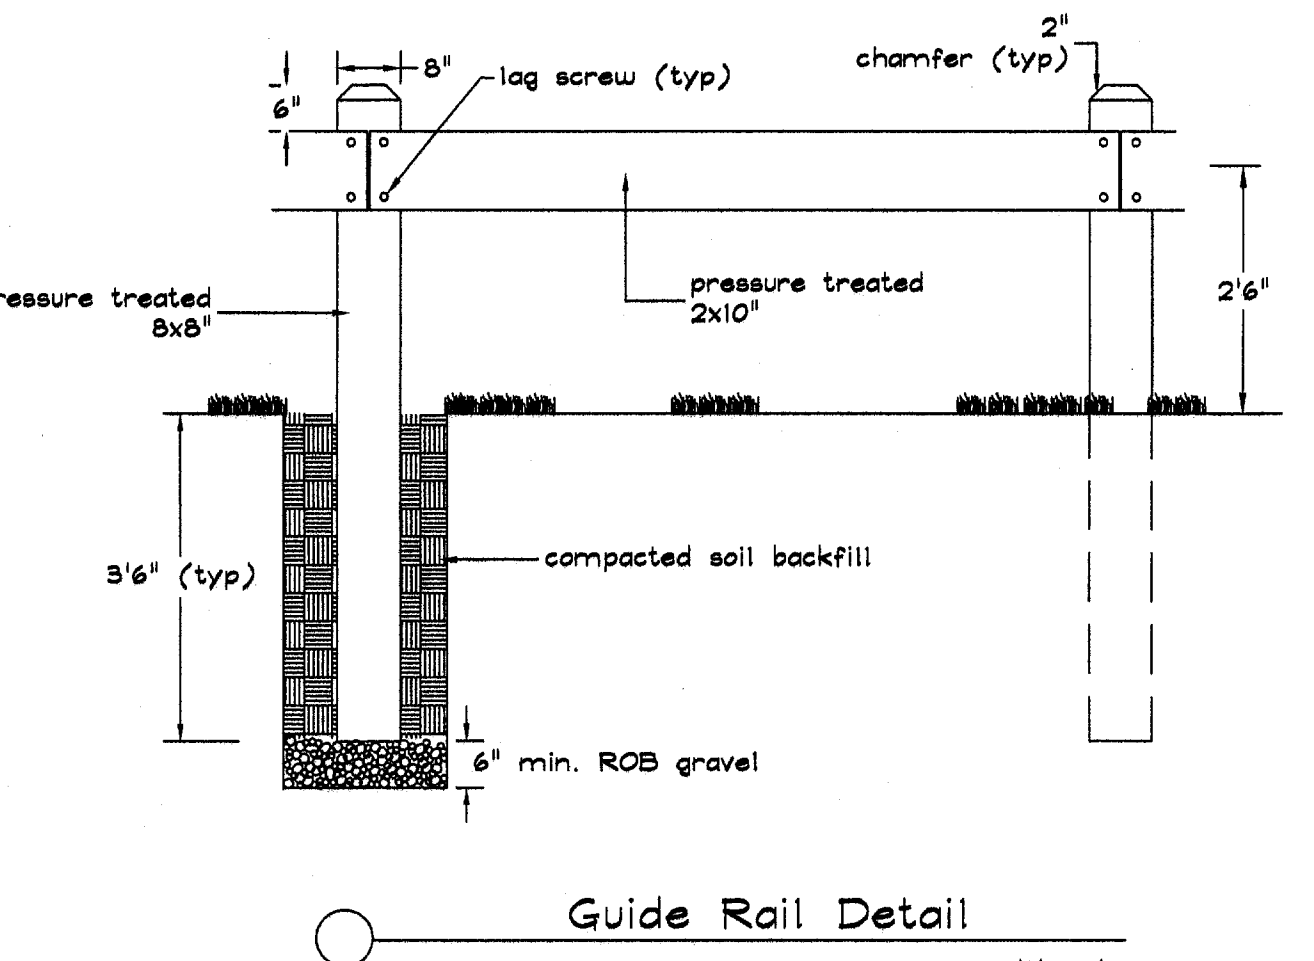
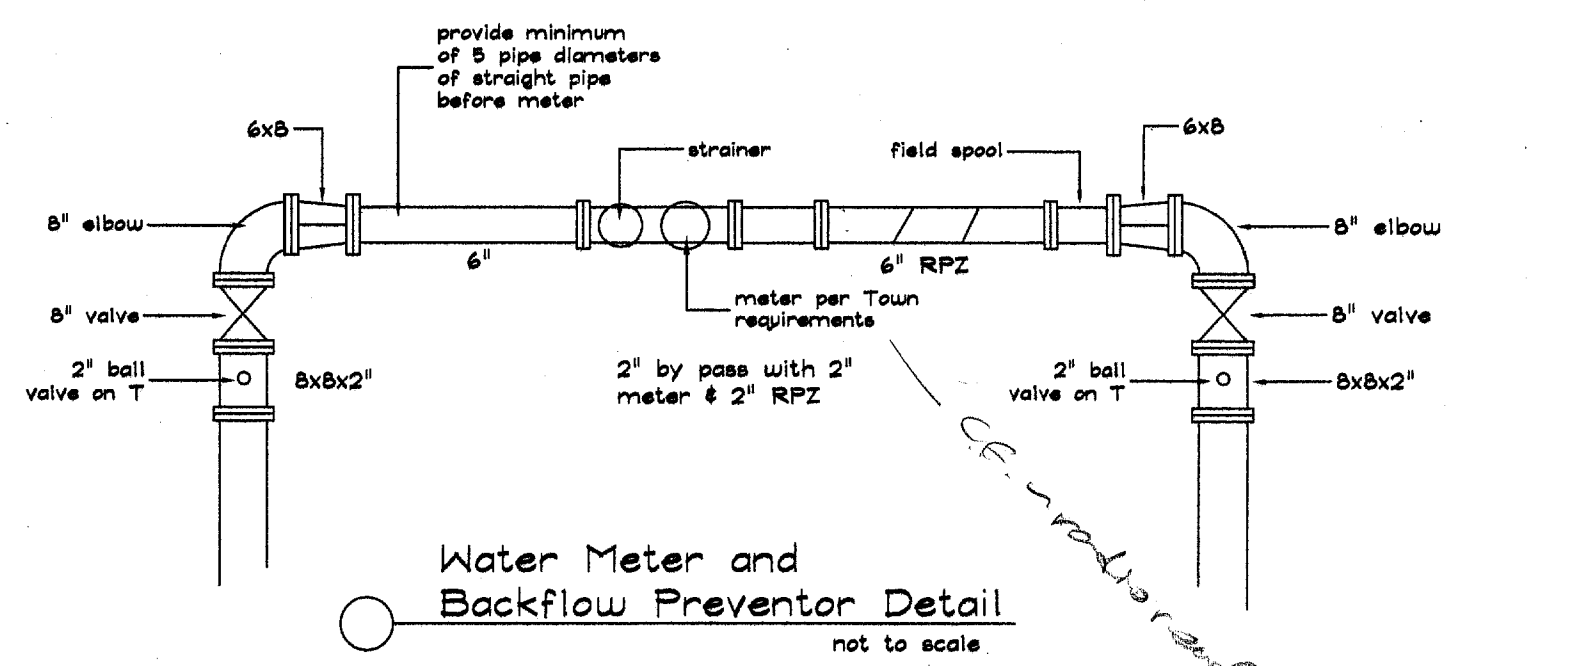
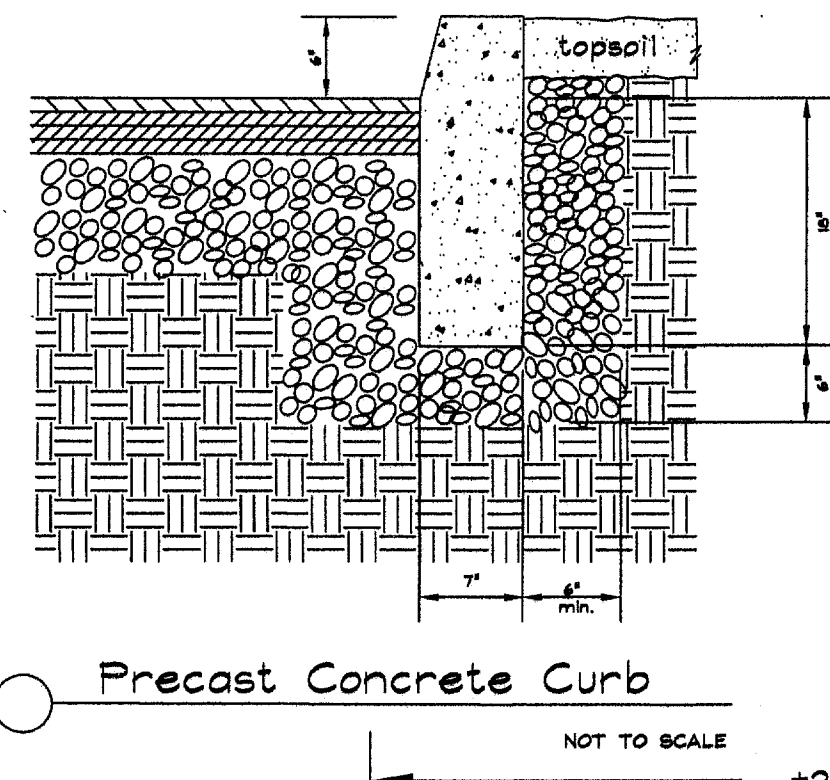
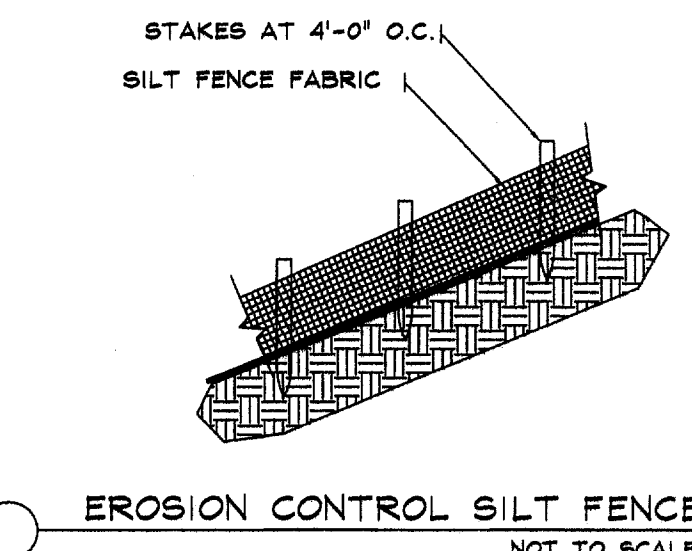
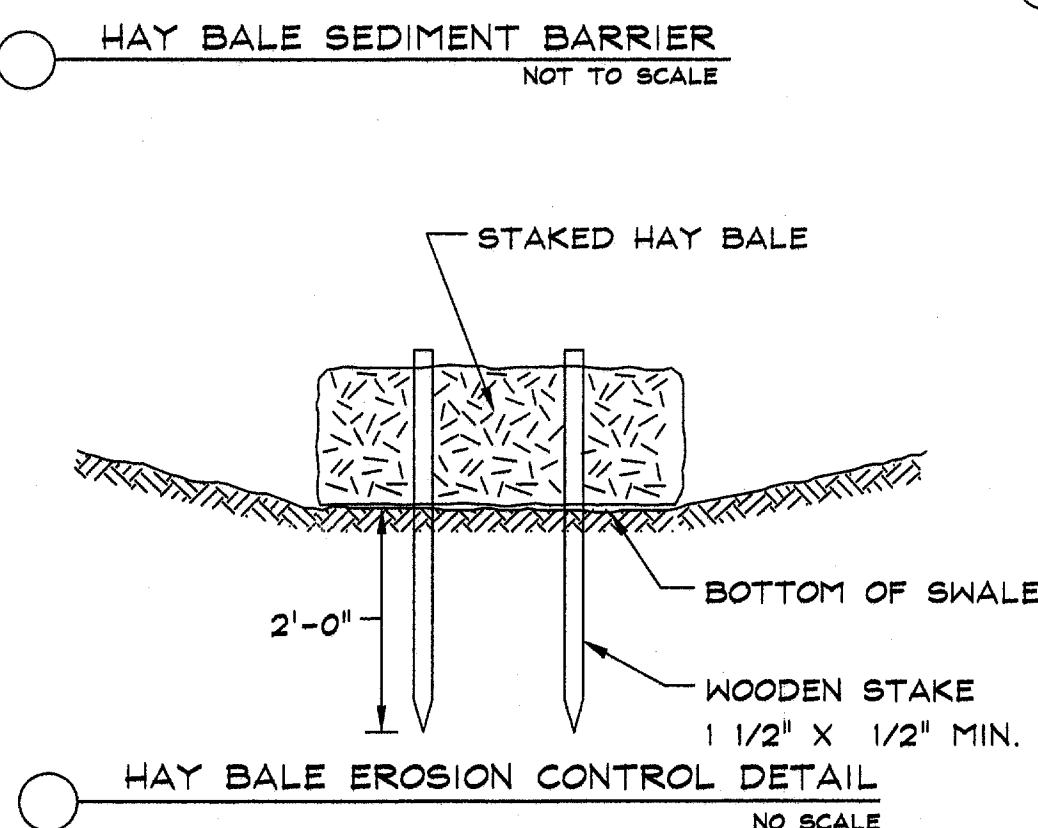
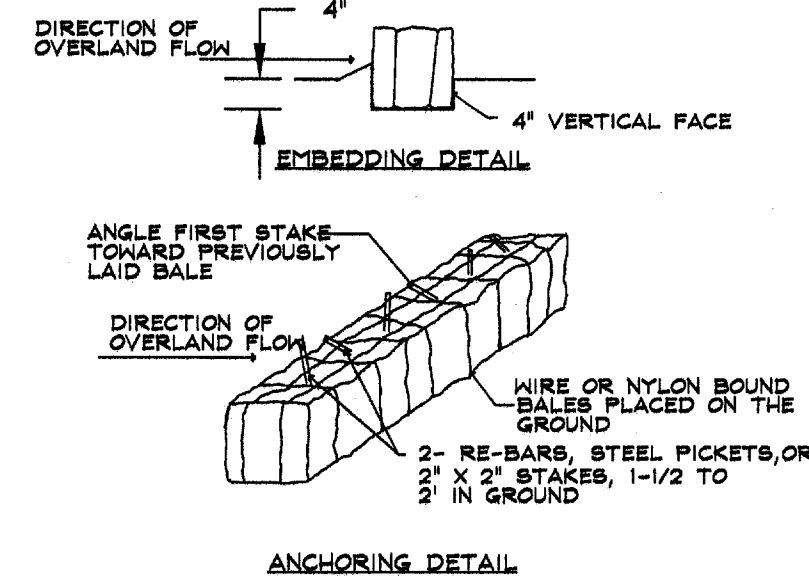
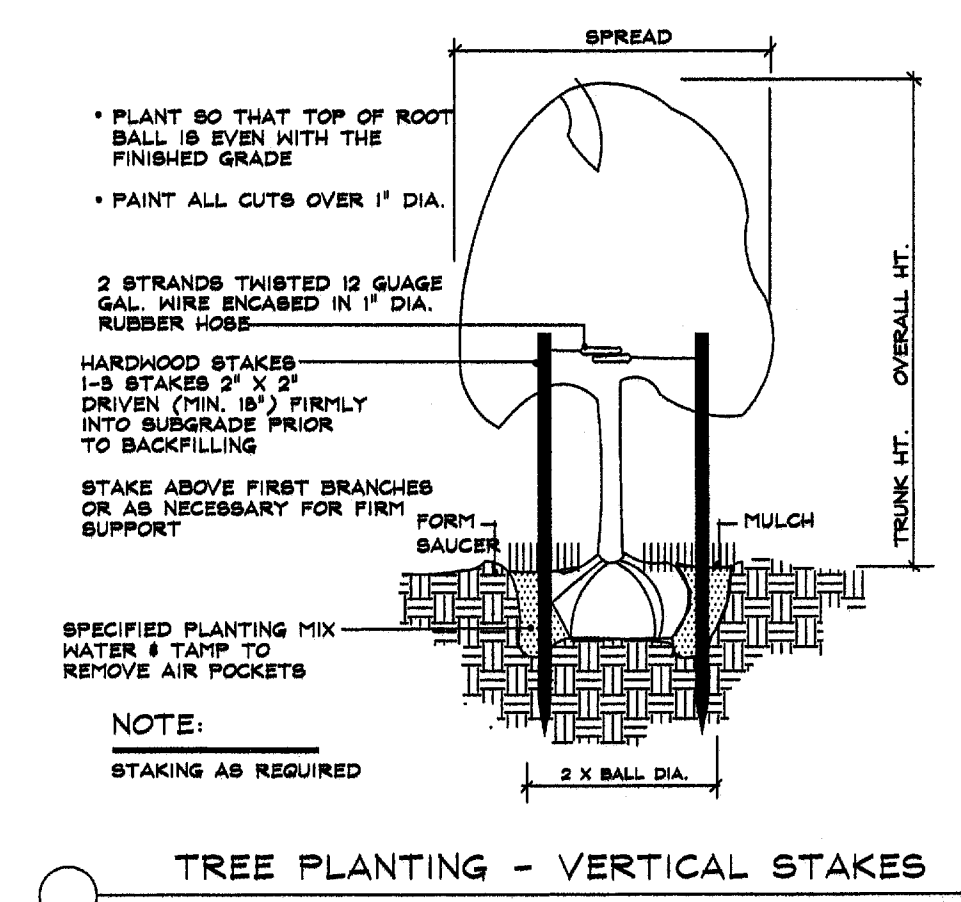
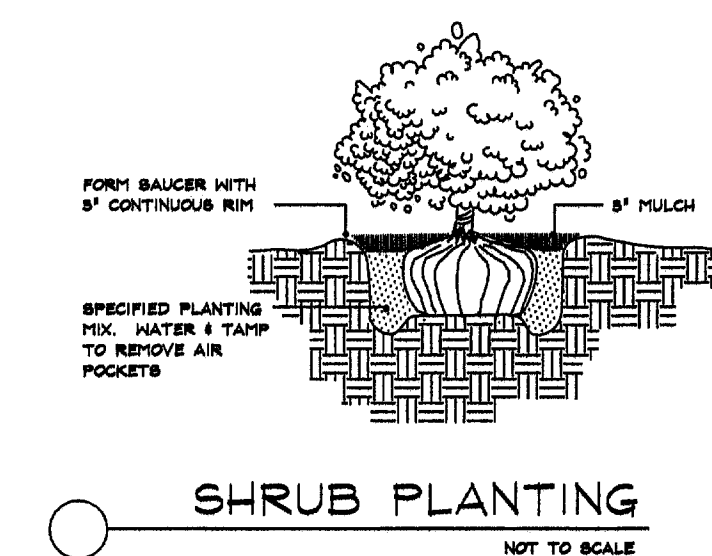
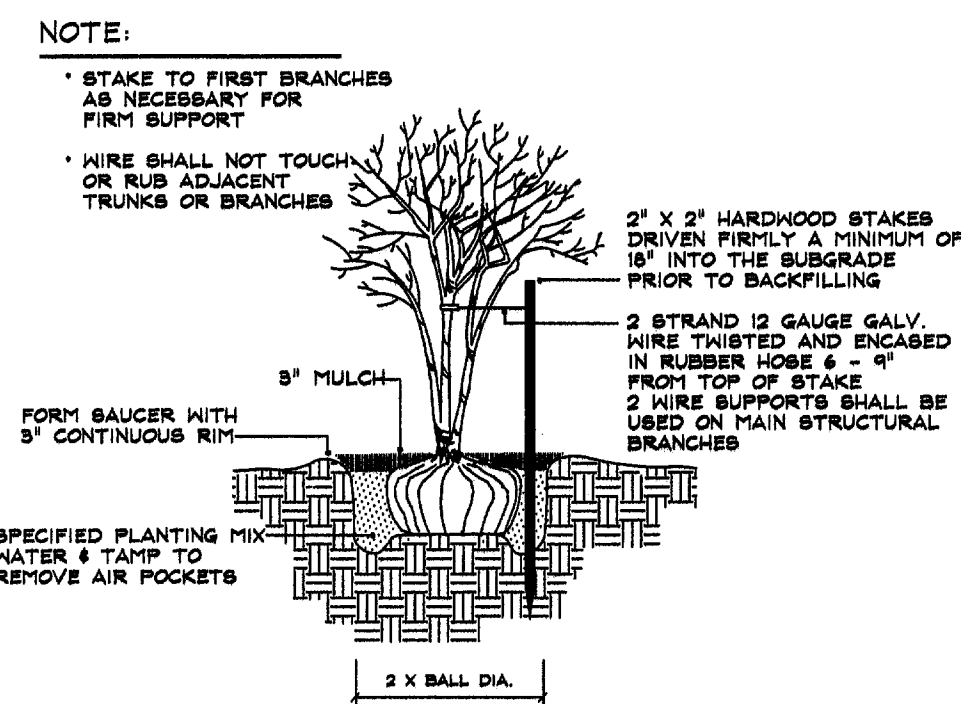
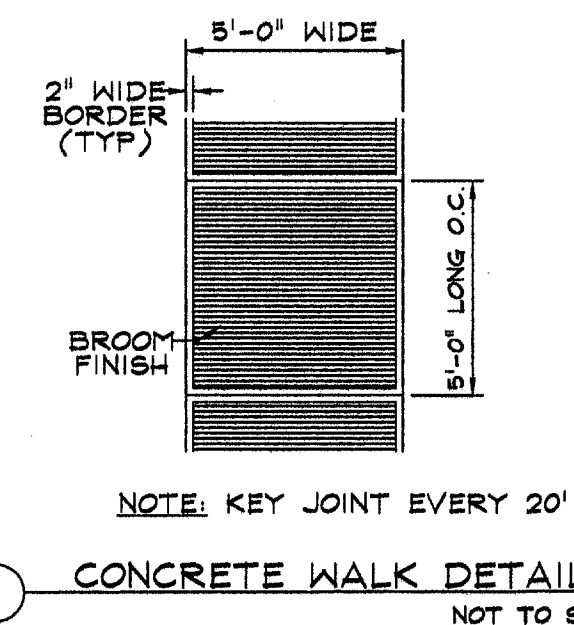


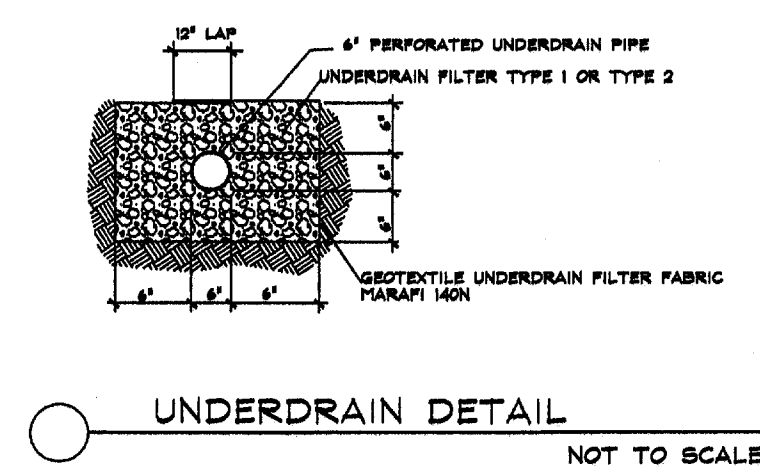

General Notes

1. See Town of Bethlehem Standard Detail Drawings for sanitary sewer, water distribution and storm drainage details.

4.	SPA 110	11/19/01
3.	Misc. Revisions	11/06/01
2.	Town Review	10/24/01
1.	Town Review	10/5/01
No.	Revision/Issue	Date

Design Professionals
Kleinke Associates
Landscape Architects - Delmar, NY

Project Sponsor
Schuyler Companies
596 New Loudon Road
Latham, New York

Drawing Title
DETAILS

Project
**Price Chopper @
Town Sayre Plaza**
329 Glenmont Road
Glenmont, New York

Project #	Sheet
Date 12 July 2001	SP-4
Scale As Noted	