

TYPICAL SIDEWALK SECTION
NO SCALE


GRANITE CURB DETAIL
NO SCALE

PAVEMENT SECTION
NOT TO SCALE

SECTION B-B


SECTION A-A

WHEELCHAIR RAMP
NO SCALE

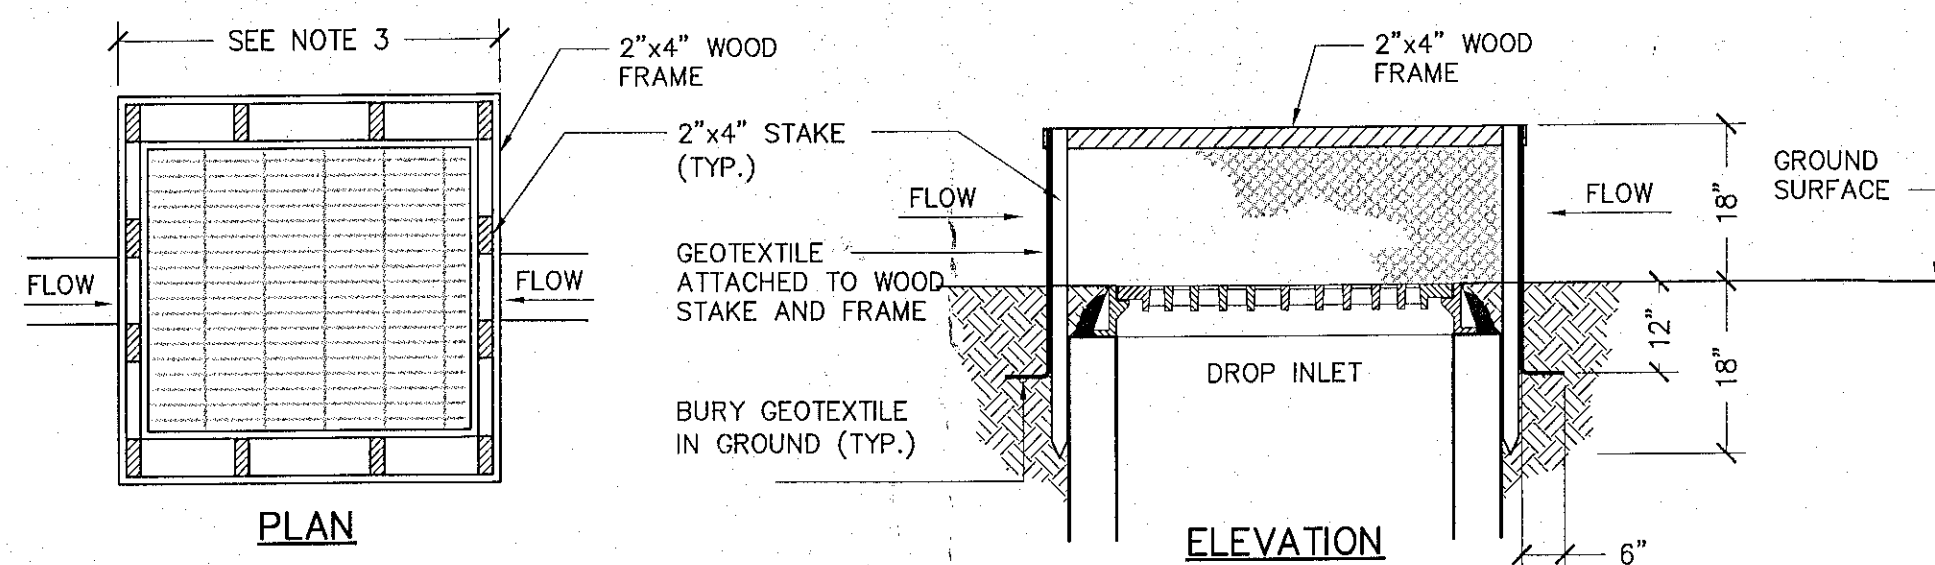


CATCH BASIN INLET PROTECTION

- NOTES:
1. GEOTEXTILE SHALL BE CUT FROM A CONTINUOUS ROLL TO ELIMINATE JOINTS. IF ANY JOINTS ARE NECESSARY THEY WILL BE OVERLAPPED TO THE NEXT STAKE.
 2. STAKE MATERIAL WILL BE STANDARD 2"x4" WOOD OR EQUIVALENT METAL WITH A MINIMUM LENGTH OF 3 FEET.
 3. SPACE STAKES EVENLY AROUND INLET WITH A MAXIMUM SPACING OF 3 FEET. DRIVE STAKES 18" MINIMUM INTO GROUND. WIRE MESH MAY BE REQUIRED BEHIND GEOTEXTILE TO PROVIDE SURF.
 4. GEOTEXTILE SHALL BE EMBEDDED 12" BELOW GROUND AND BACKFILLED. IT SHALL BE SECURELY FASTENED TO STAKES AND FRAME.
 5. A 2"x4" WOOD FRAME SHALL BE FORMED AROUND THE CREST OF FABRIC FOR OVER PROTECTION STABILITY.
 6. INLET PROTECTION TO REMAIN IN-PLACE UNTIL AREA IS STABILIZED.

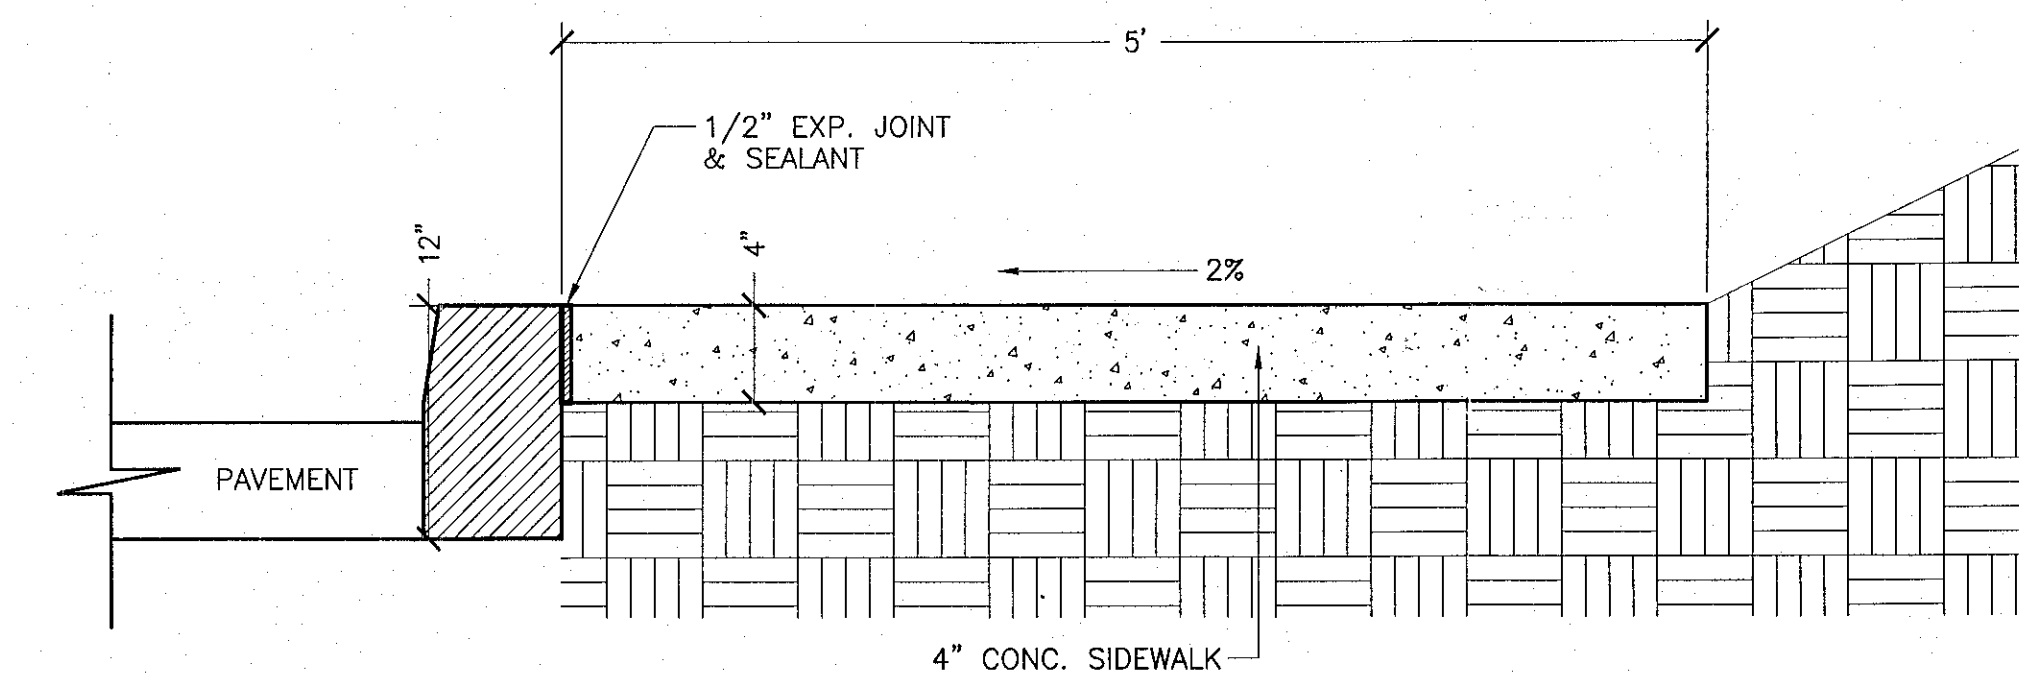


TYPICAL SIDEWALK CROSS-SECTION
NO SCALE

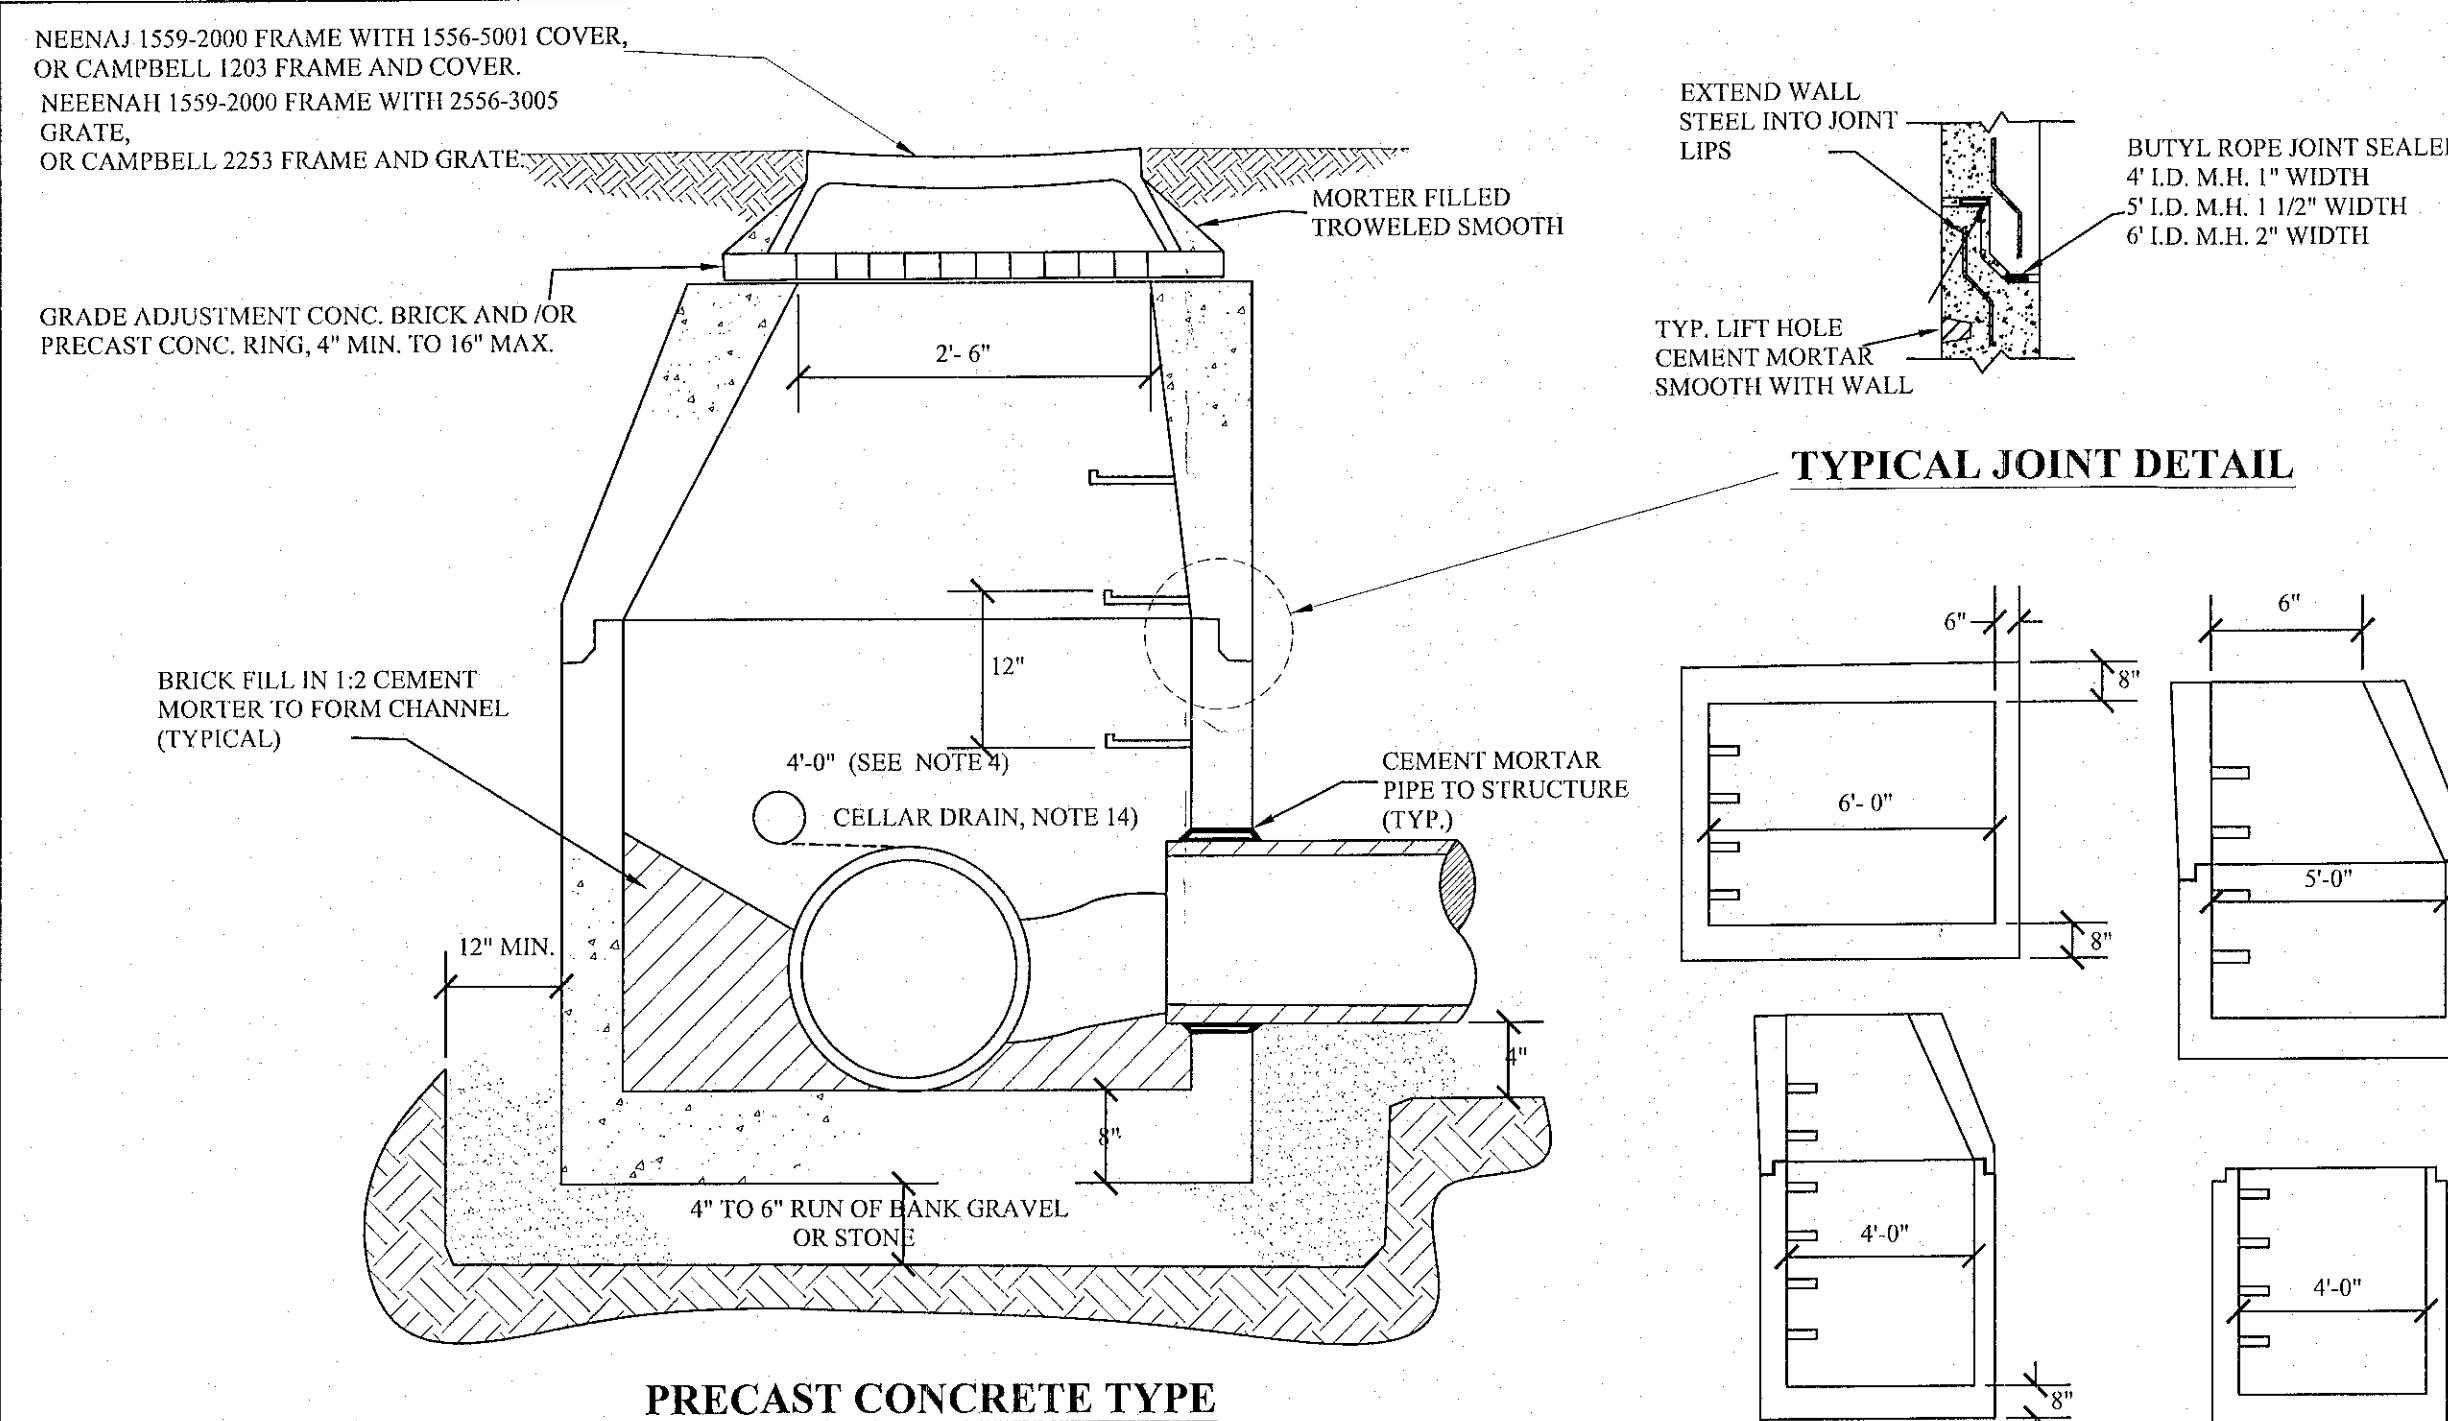


CATCH BASIN AND /OR MANHOLE DETAILS


STANDARD TOWN OF BETHLEHEM CATCH BASIN DETAIL
NO SCALE

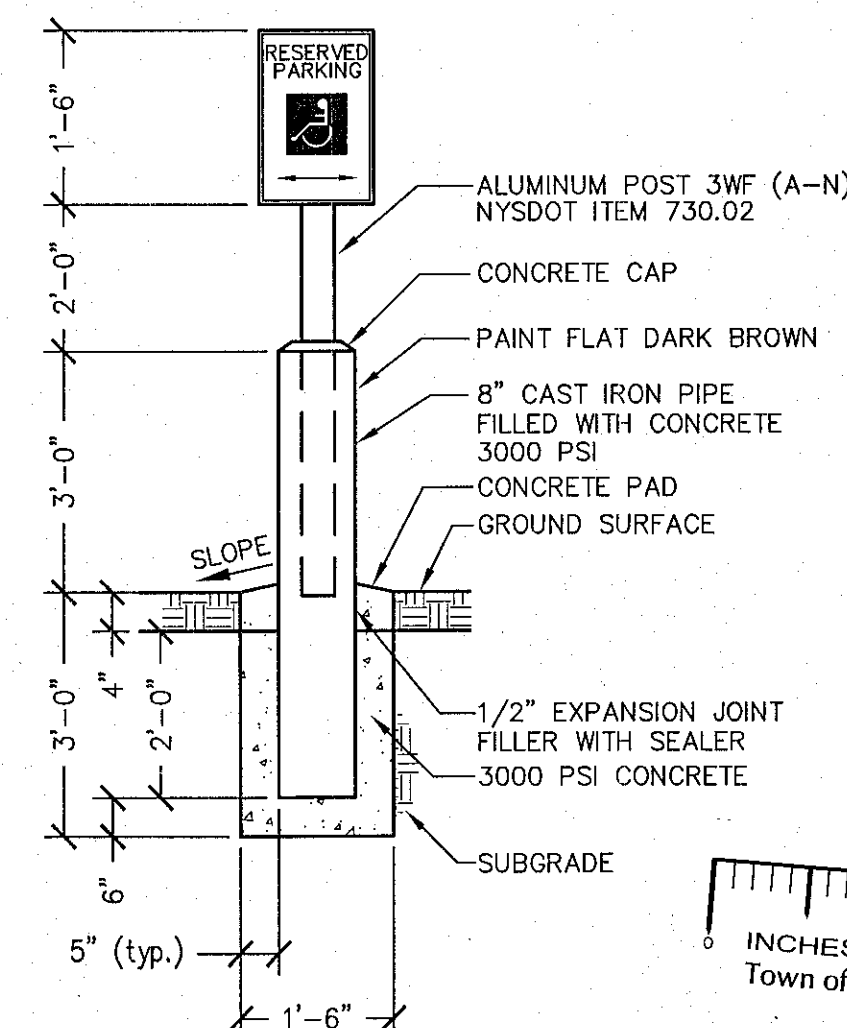

PIPE BOLLARD AND HANDICAP SIGN DETAIL
NO SCALE

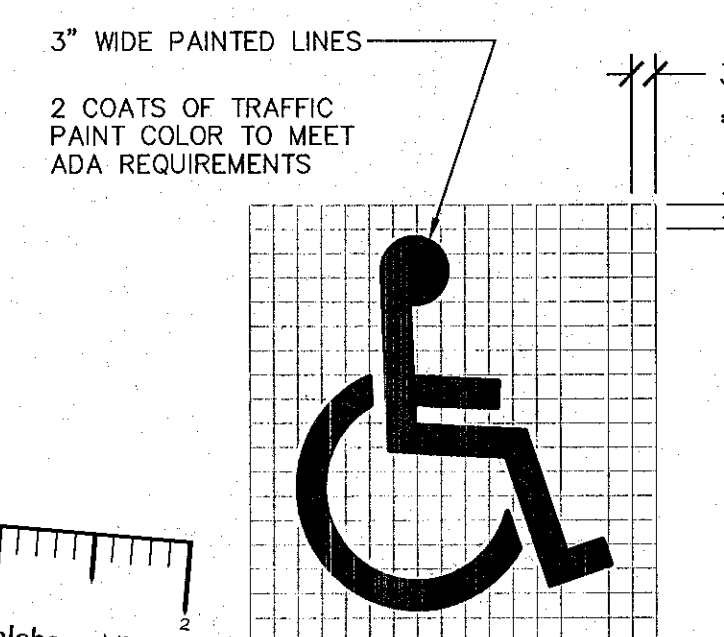


HANDICAP SYMBOL
NO SCALE

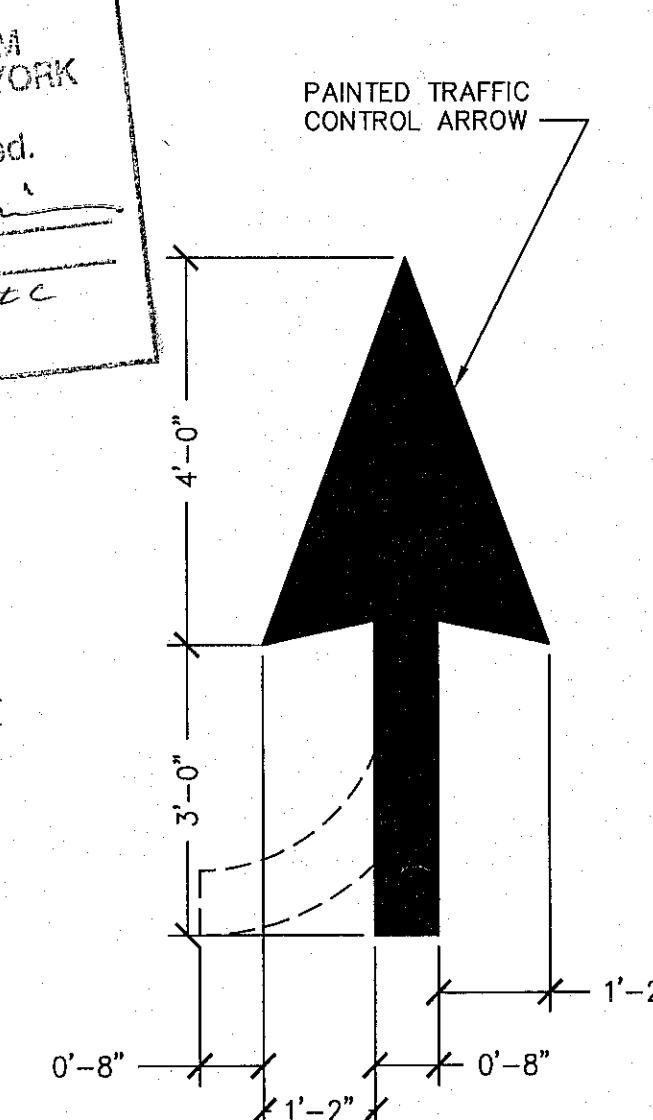

TRAFFIC ARROW
NO SCALE



TRAFFIC LINE
NO SCALE

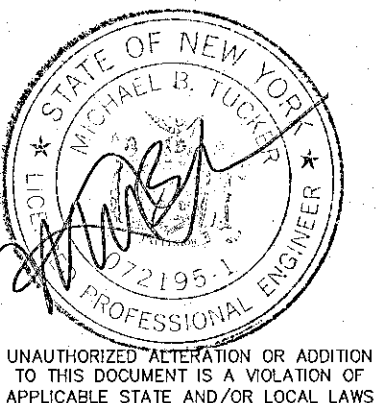

1	Revised Sidewalk Section	MBT	7/07/09
0	-	-	-
No.	Submittal / Revision	App'd	Date

Drawn: JDF Date: 04/09
Designed: MBT Date: 04/09
Checked: MBT Date: 04/09

Project Number 182-092

Project Title

Tractor Supply
Town Squire
Plaza

329 Glenmont Road
Town of Bethlehem
Albany Co., New York

Prepared For

Schuyler
Companies

596 New Loudon Road
Latham, New York 12110



Drawing Title

Details

Drawing Scale:

Date: 06-22-2009



Drawing Number

C-5