



NOTE:
MATCH EXISTING GRANITE CURB REVEAL
WHERE POSSIBLE USE 6\"/>


4 CURB DETAIL
N.T.S.

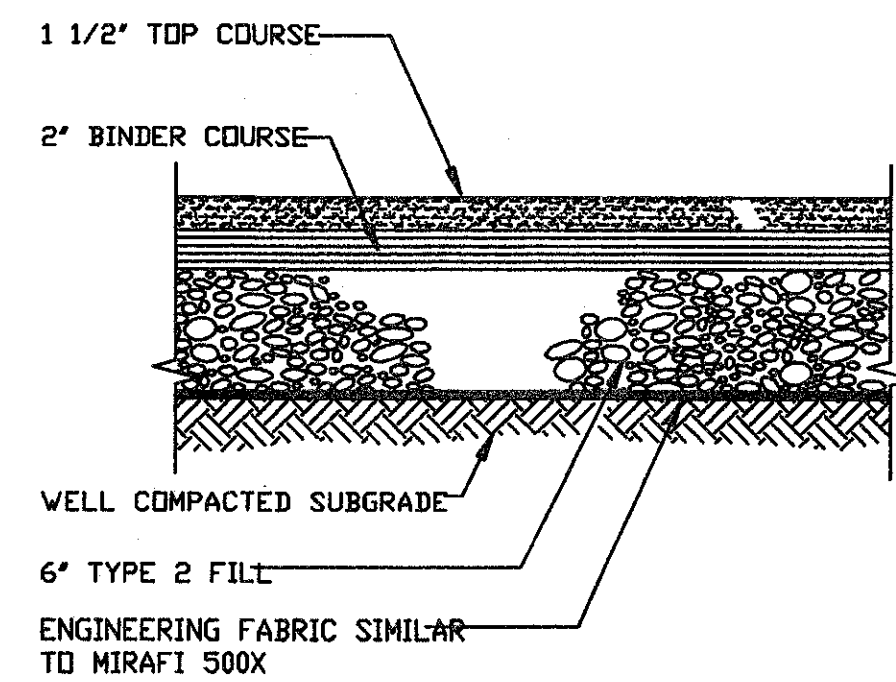

3 PAVING DETAIL
N.T.S.

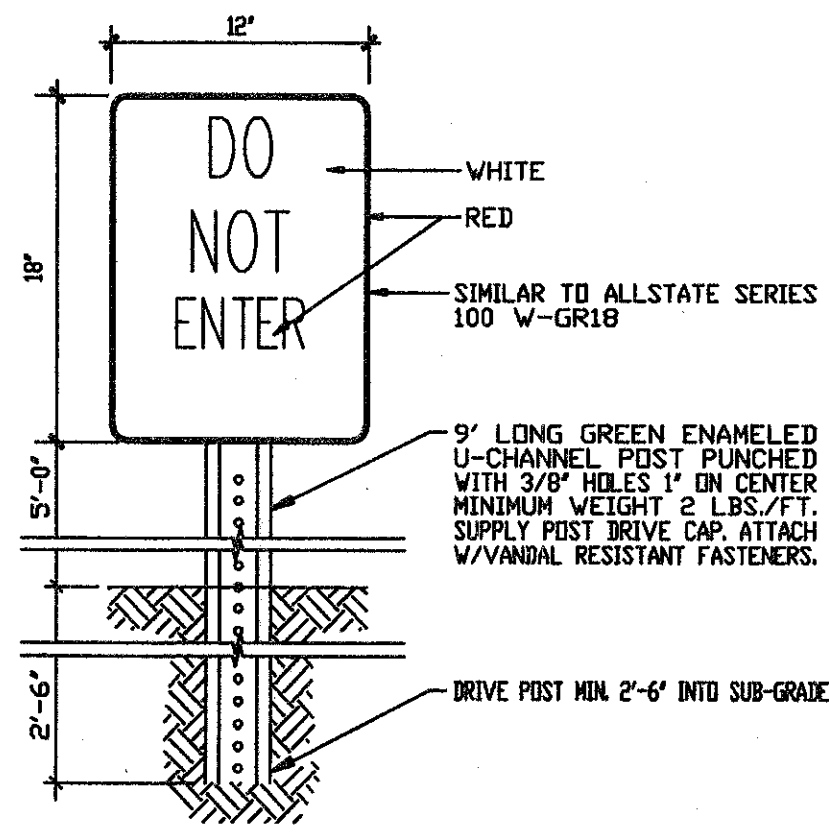


2 DO NOT ENTER SIGN
N.T.S.

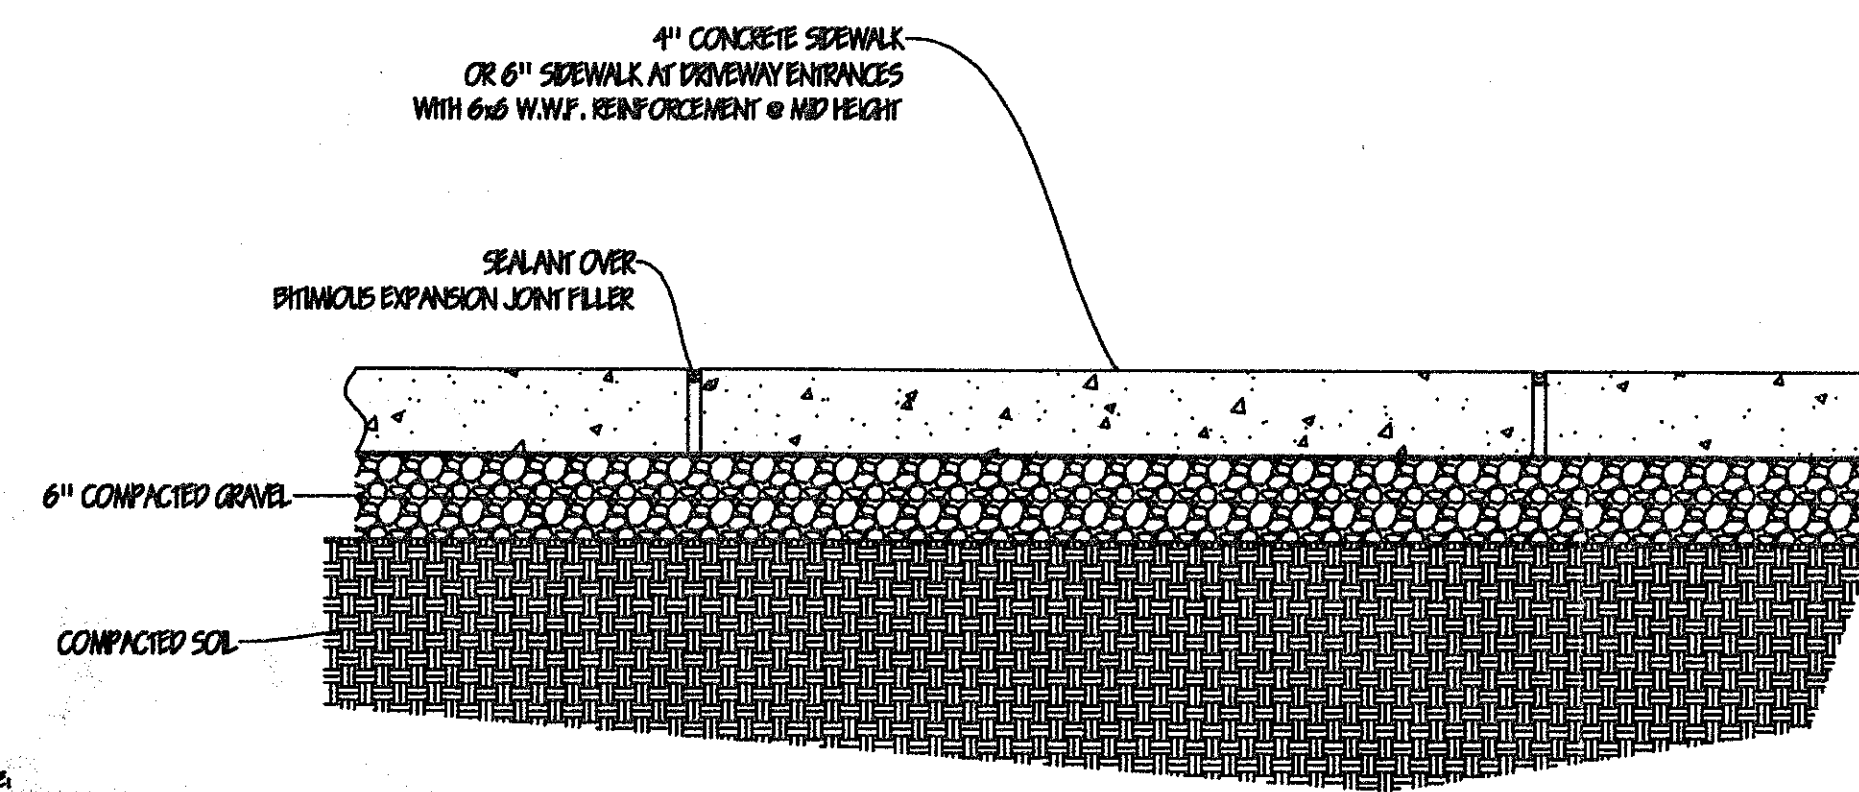


NOTE:
1. ALL SIDEWALK CONCRETE SHALL BE FIELDED CEMENT, RETICULATED
CLASS A CONCRETE WITH REINFORCED 5% MIN. AND 7% MAX.
AND A SLUMP OF 5\"/>

5 SIDEWALK DETAIL
N.T.S.

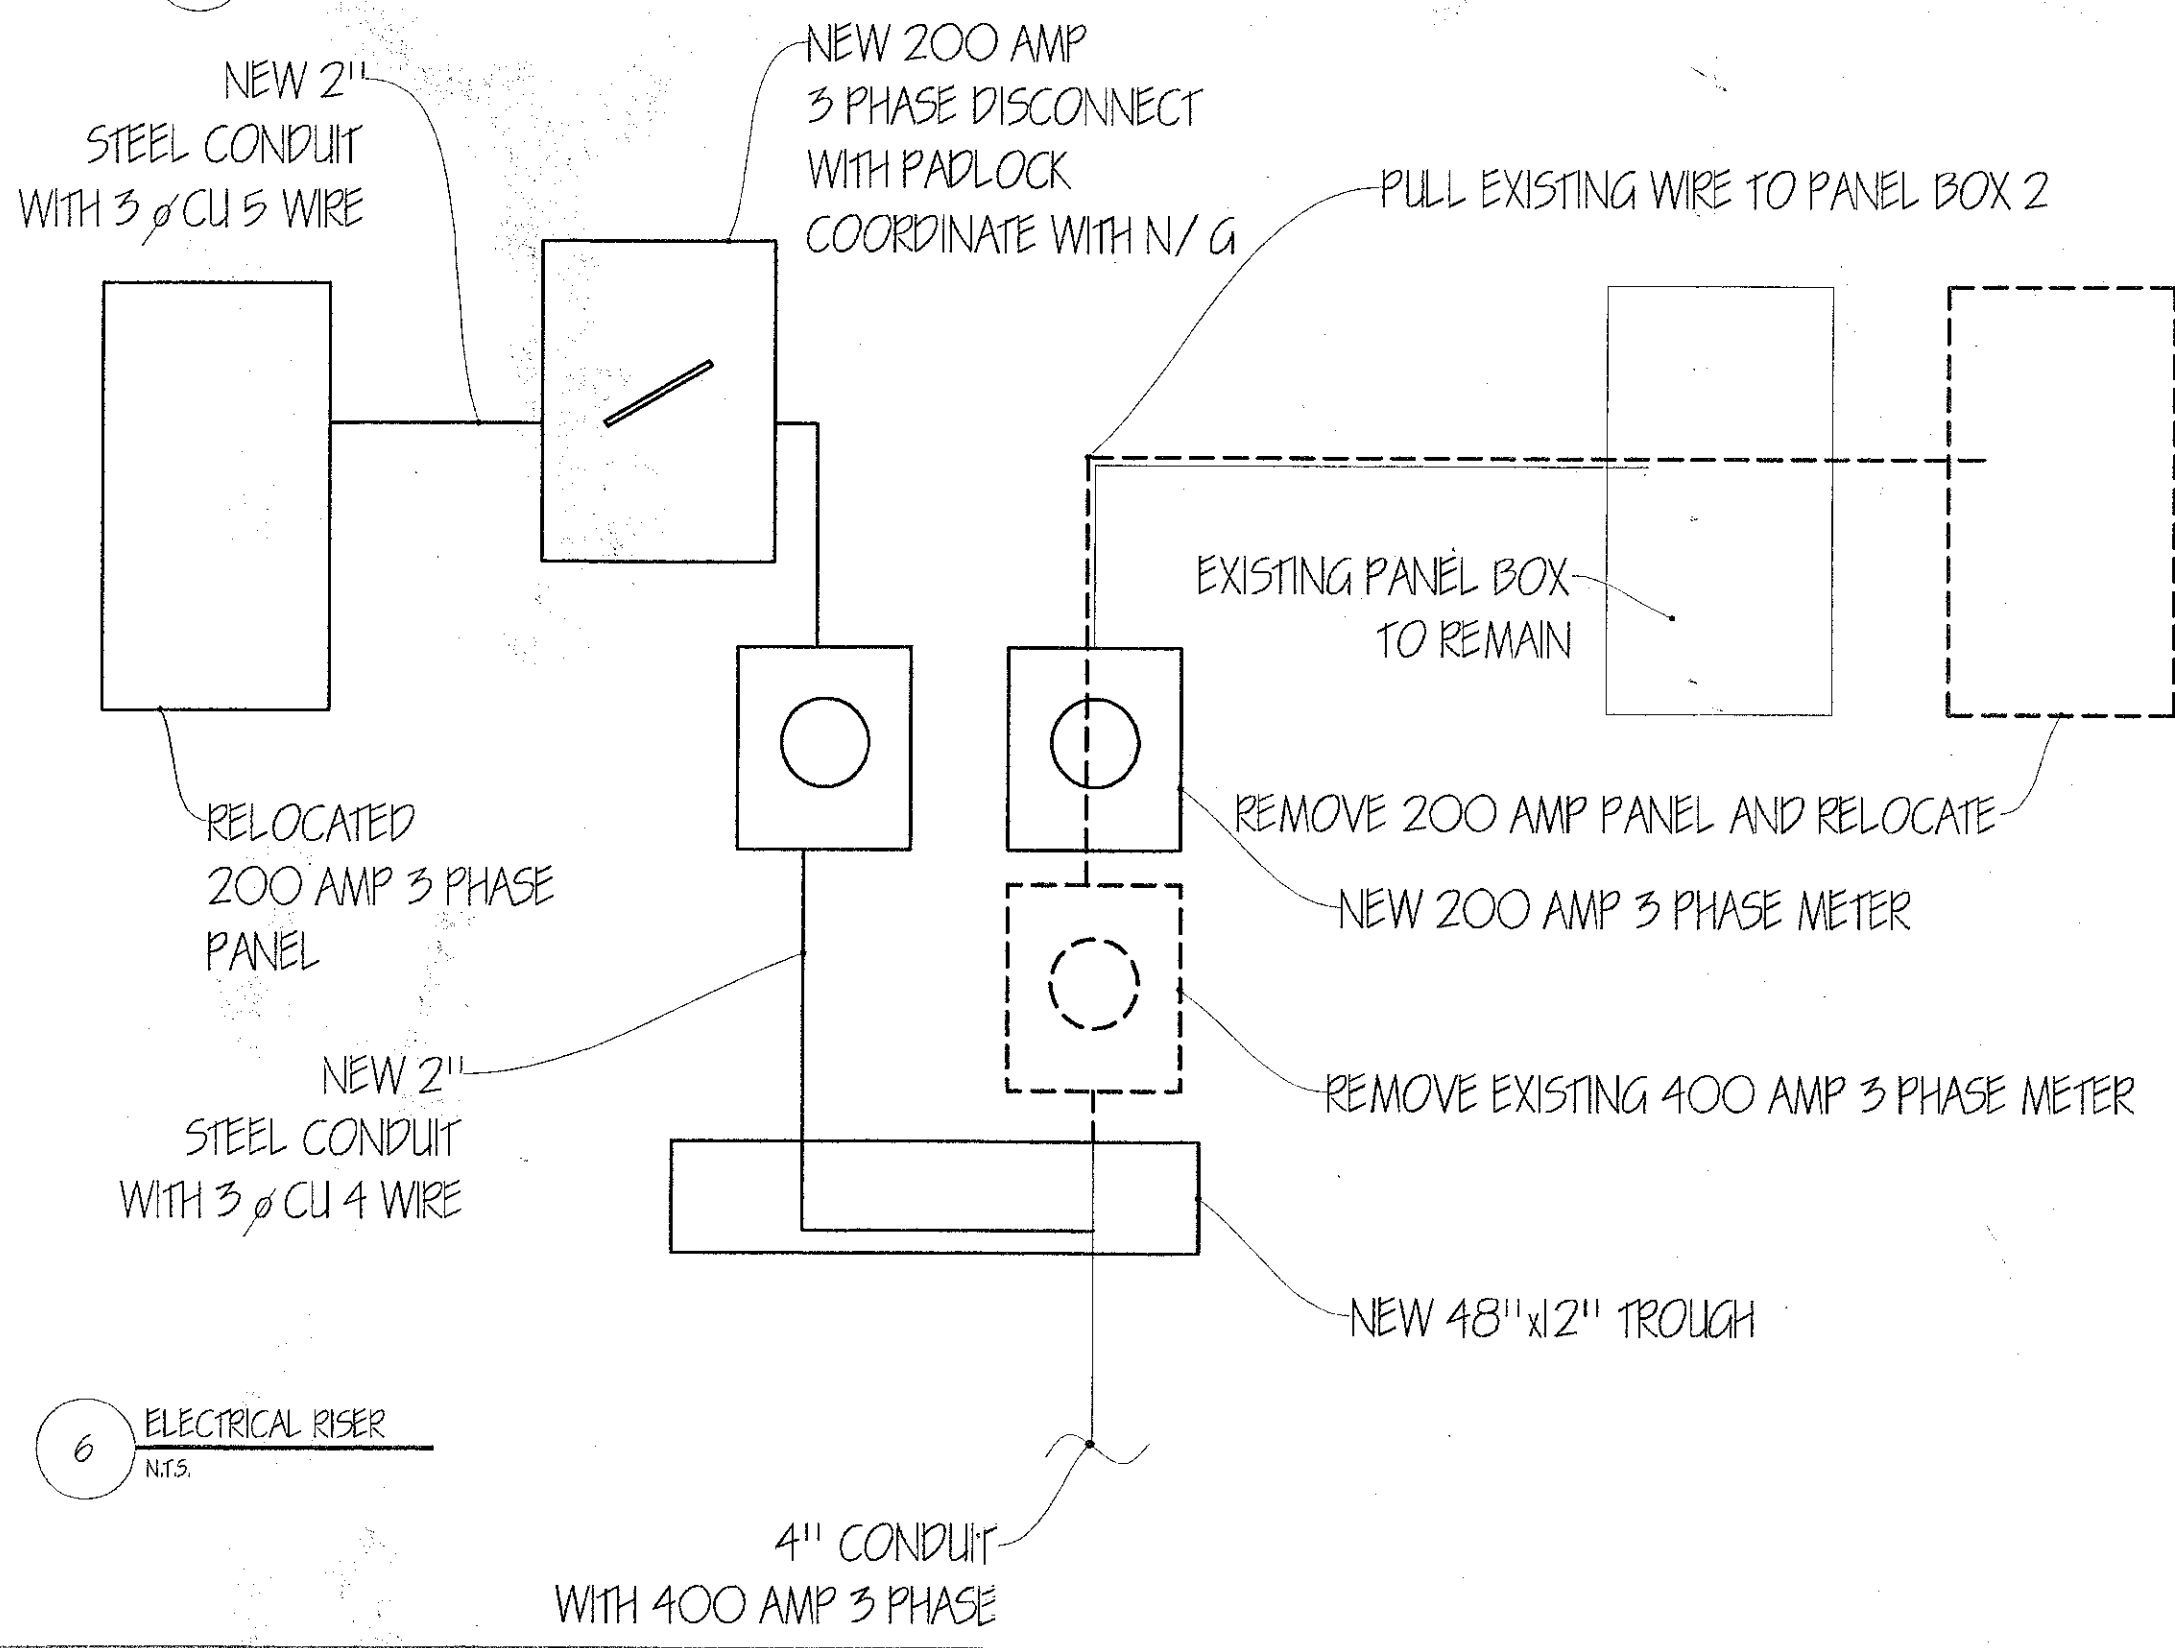

6 ELECTRICAL RISER
N.T.S.

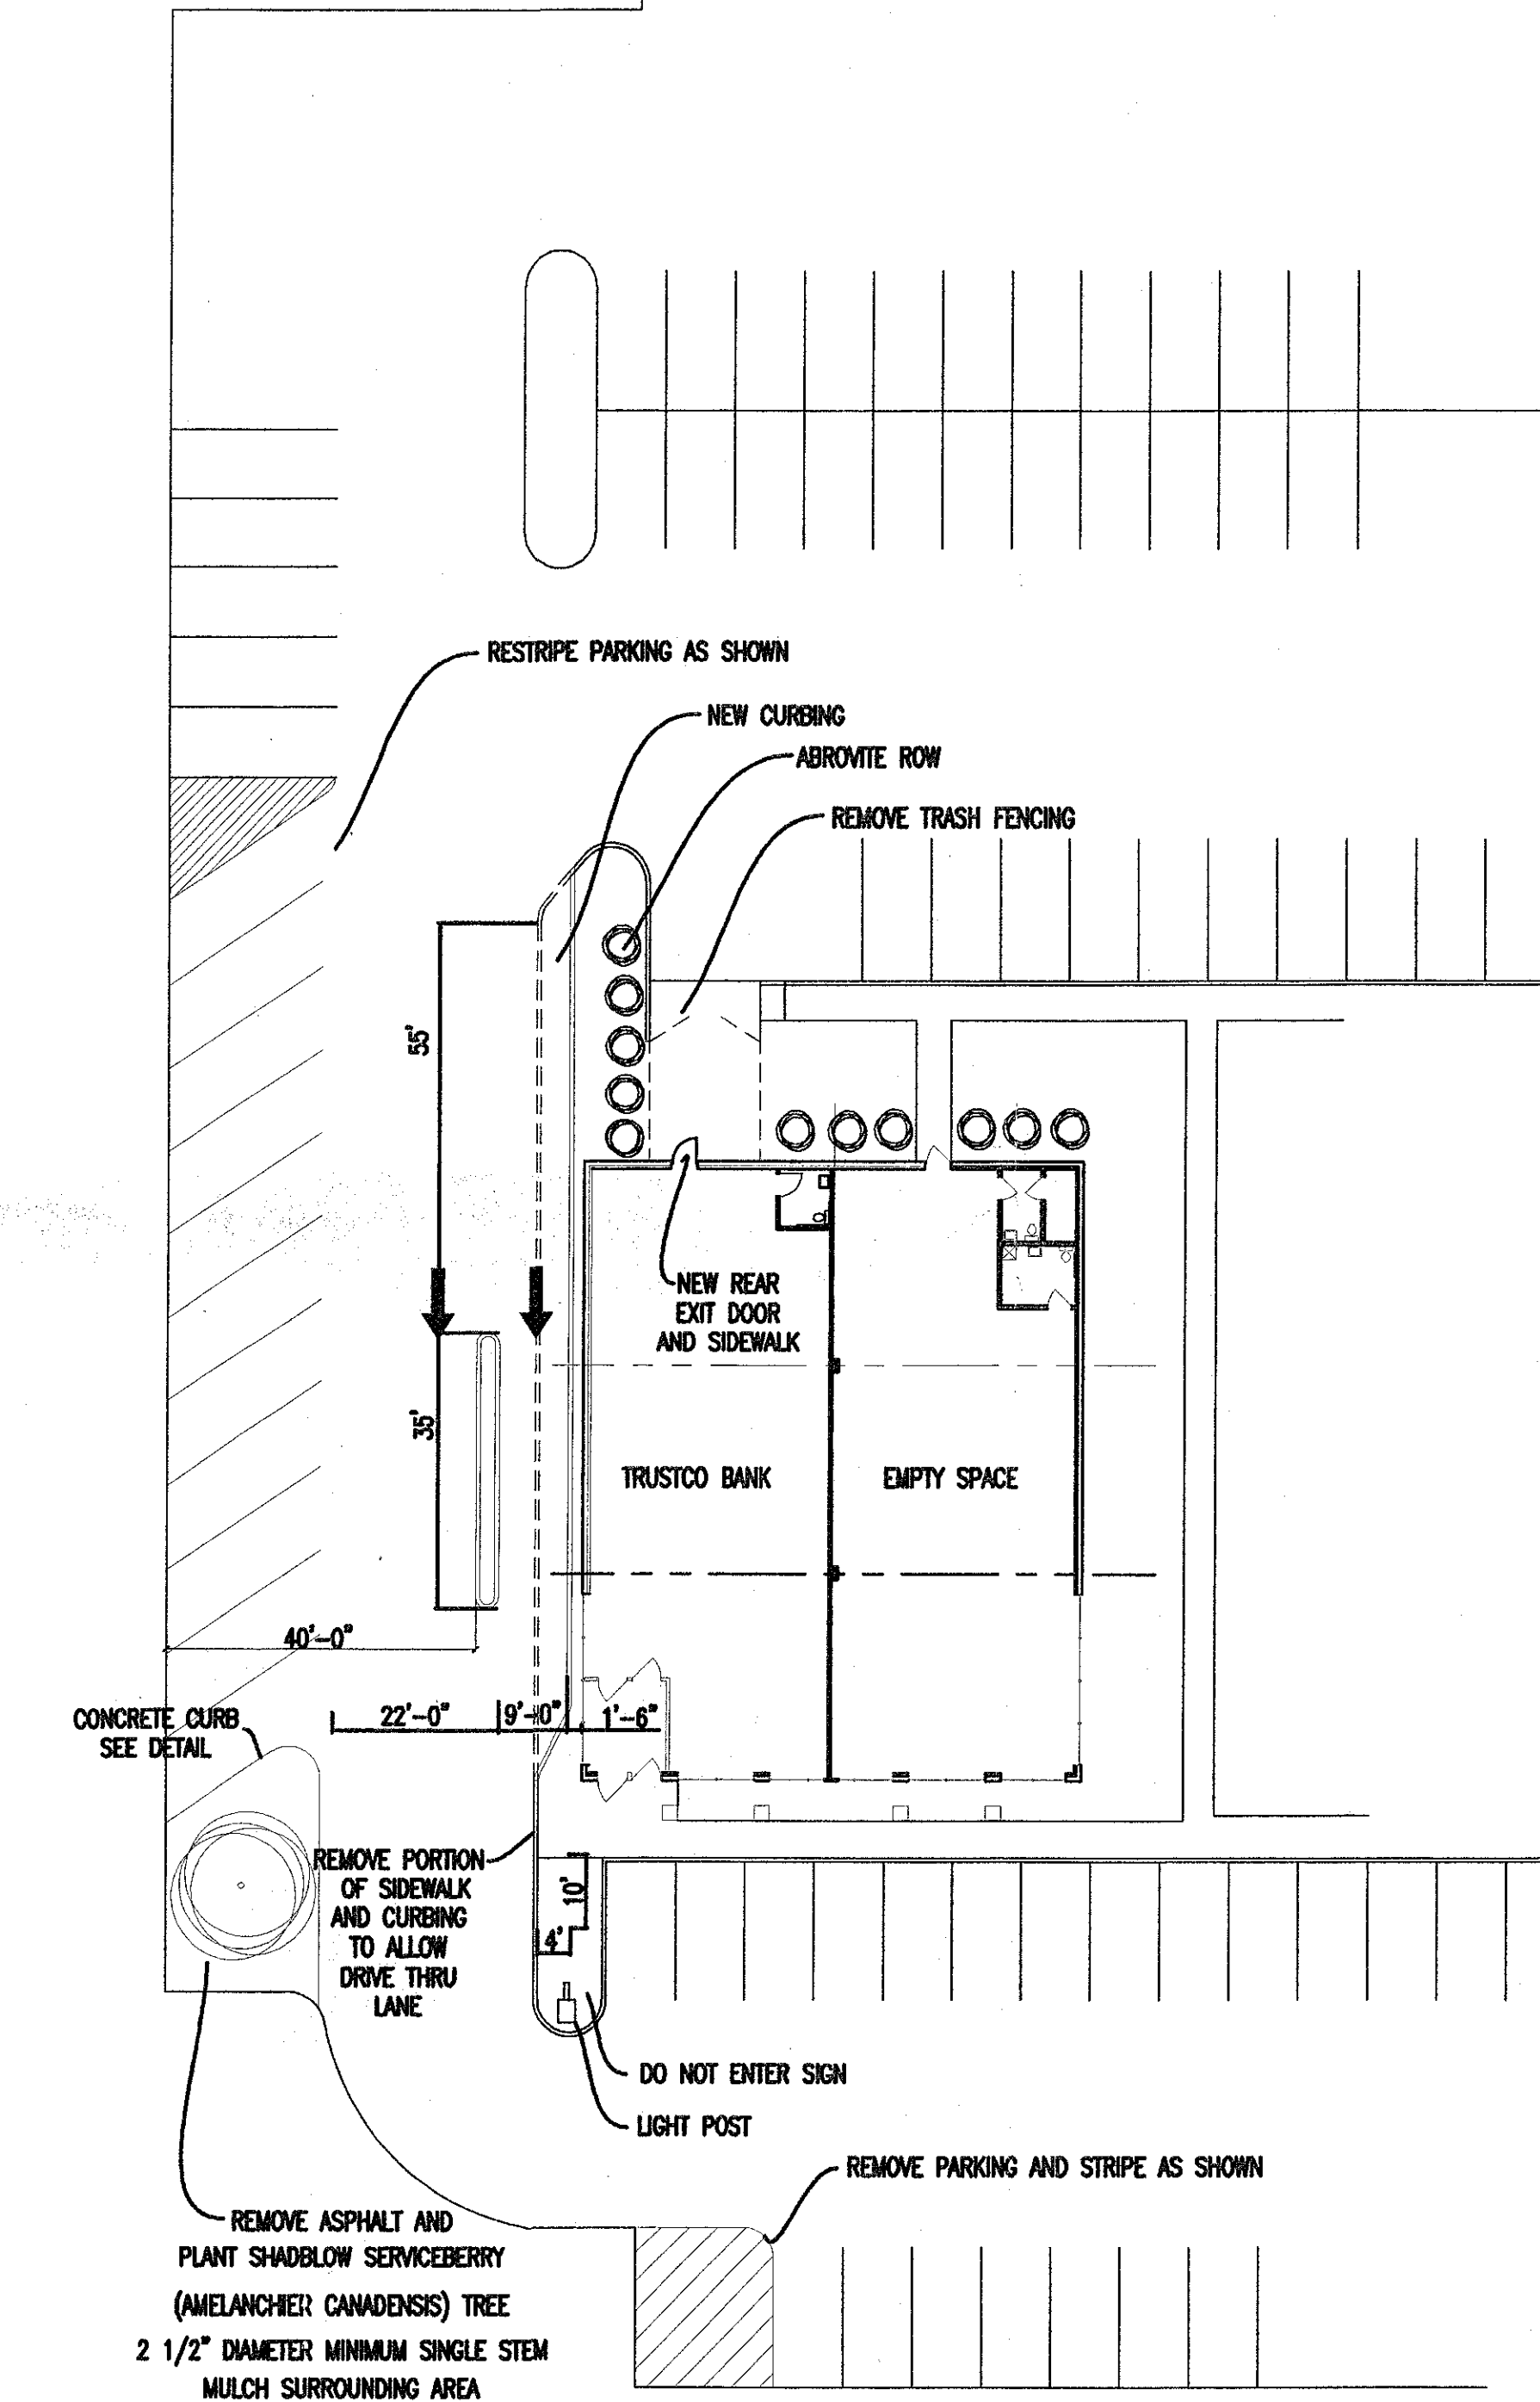

INCHES
Town of Bethlehem, NY

1 SITE PLAN
1\"/>

PLANNING BOARD
TOWN OF BETHLEHEM
ALBANY COUNTY, NEW YORK
This Site Plan Approved:
George J. Finner
TITLE CHAIRMAN
Date *May 13, 2011* SPA113-E

CAPITAL ARCHITECTURE
88 REMSEN STREET
COHOES, NEW YORK 12047
867-4247 OFFICE, 861 7040 FAX, 253 1442 CELL
capitalarchitecture@yahoo.com

THIS WORK WAS PREPARED BY ME
OR UNDER MY SUPERVISION AND
CONSTRUCTION OF THIS PROJECT
WILL BE UNDER MY OBSERVATION.
[Seal of Professional Engineer]

TRUSTCO BANK
380 ROUTE 9W
GLENMONT, NY

SITE PLAN AND DETAILS

RECEIVED
MAY 11 2011
Town of Bethlehem
Planning Board

SCALE	AS NOTED	REVISIONS	DATE	DRAWN	SHEET #
		1	5 JANUARY 11		
		2	12 DECEMBER 10		
		3	20 JANUARY 11		
		4	9 FEBRUARY 11		
		5	28 FEBRUARY 11		

A3