

**BETHLEHEM
CENTER II**

241 NYS Route 9W
BETHLEHEM, NY

**NIGRO
COMPANIES**

20 CORPORATE WOODS BLVD.
ALBANY, NEW YORK 12211


B E R G M A N N
Associates
Engineers / Architects / Surveyors

200 First Federal Plaza
303.253.1351 / 303.253.4653 fax

28 East Main Street, Rochester, New York 14614


NO.	DATE	DESCRIPTION	REV.	OK'D
△	3/28/05	REVISIONS	01	
△	05/01/05	REVISIONS	02	
△	05/01/05	REVISIONS	03	
NOTE:
Unauthorized alteration or addition to this drawing is a
violation of the New York State Education Law Article
130, Section 1206.

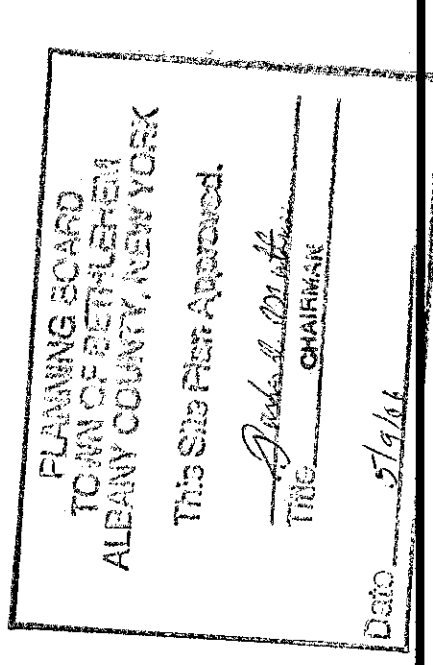


LANDSCAPE DETAILS


RECEIVED
MAY 8 2006
PLANNING BOARD
TOWN OF BETHLEHEM

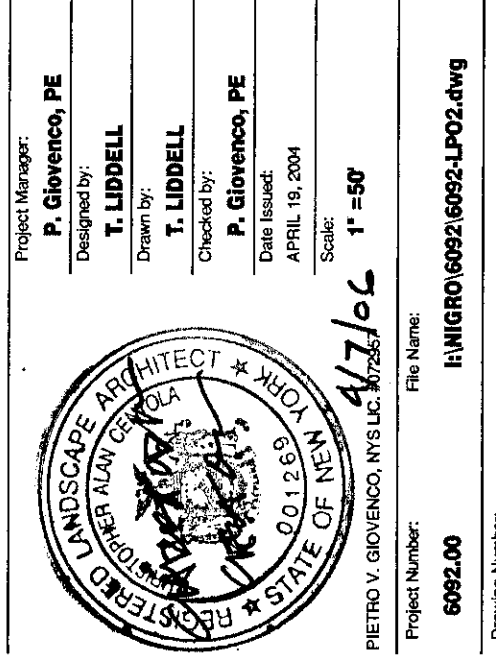

L102

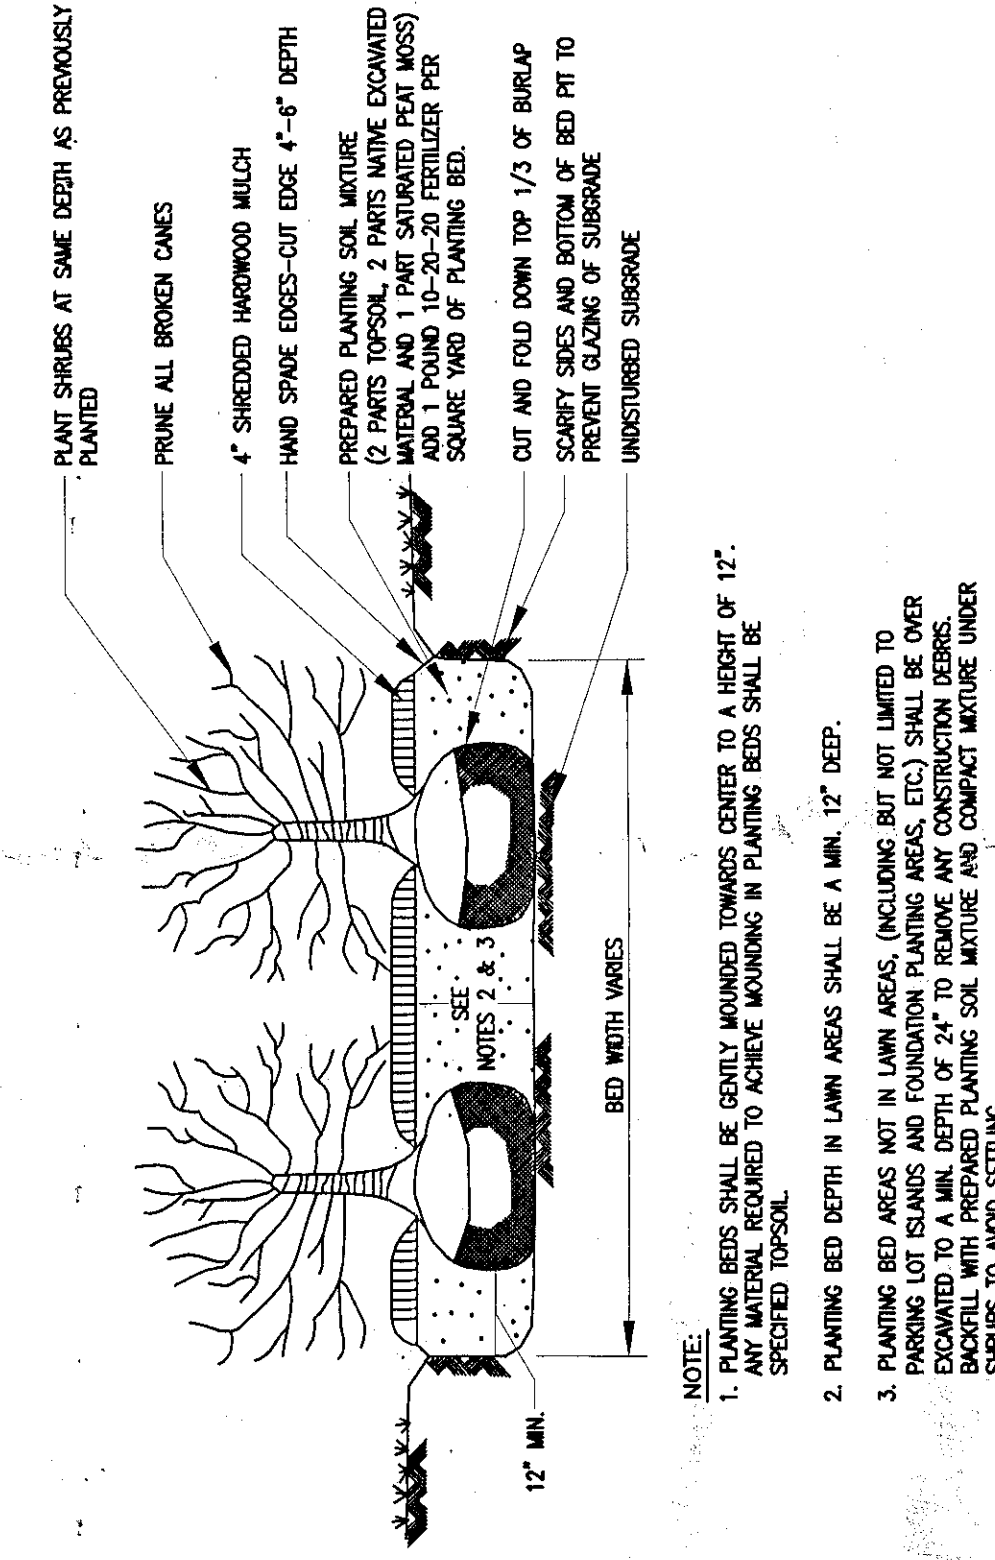

SHRUB PLANTING DETAIL
NO SCALE

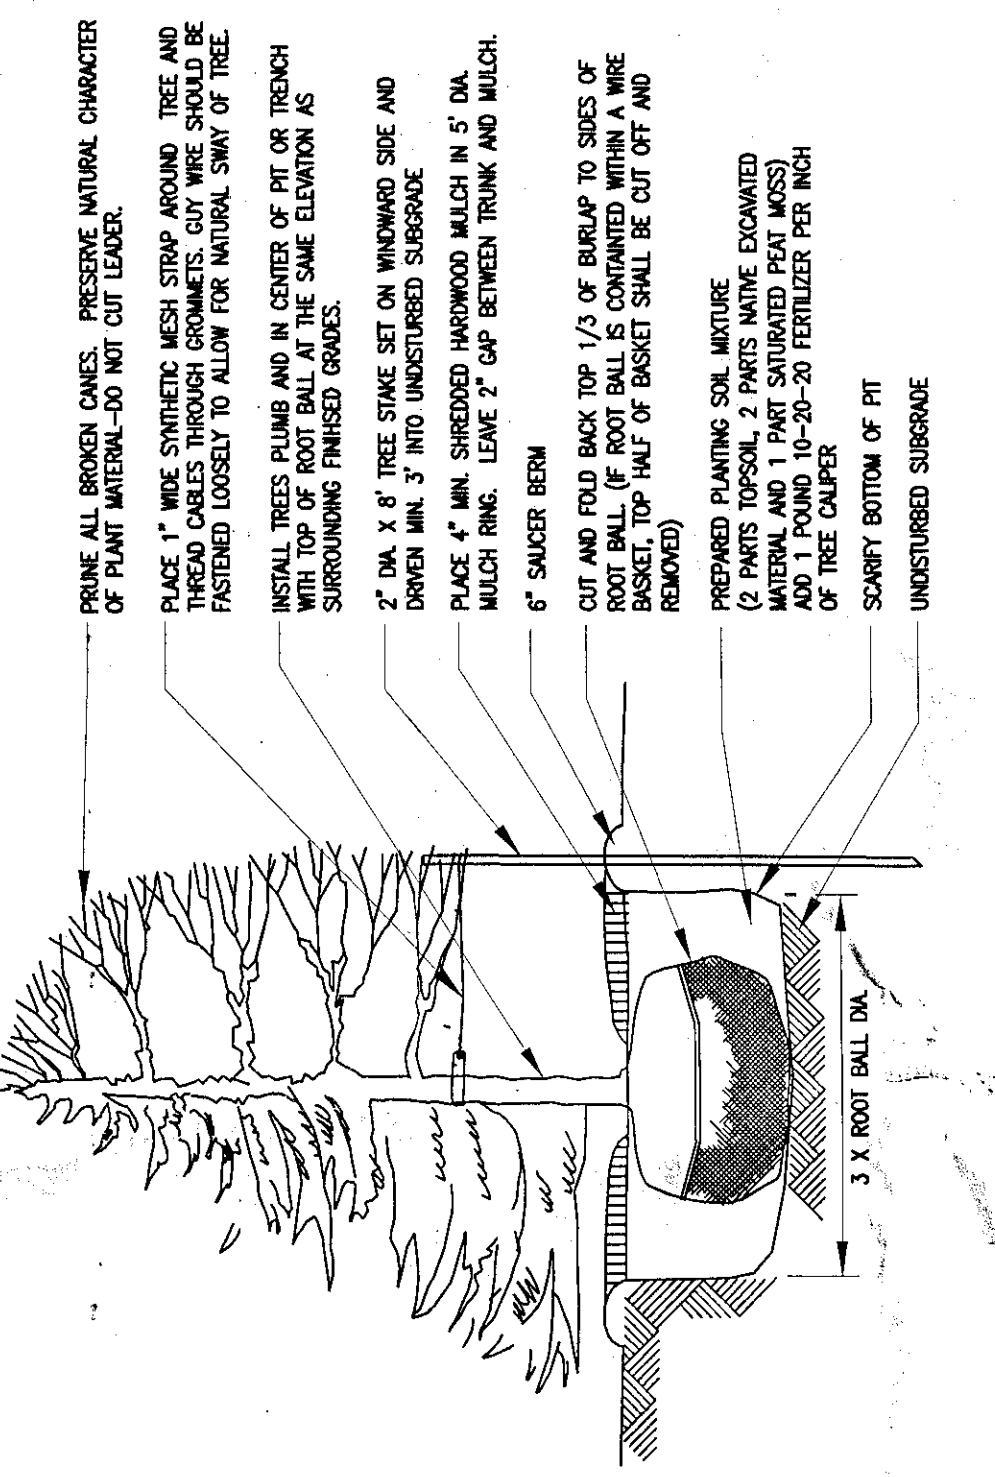


TREE PLANTING DETAIL
NO SCALE


IMPORTED TOPSOIL SHALL MEET THE FOLLOWING REQUIREMENTS:

APPROXIMATE PARTICULATE DISTRIBUTION	SIZE
GRAVEL	LESS THAN 10%
SAND	5-10%
FINE SAND	0.1-0.25 mm
VERY FINE SAND	0.05-0.075 mm
CLAY	0.002 mm


SOIL ACIDITY RANGE: pH 5.8 - 6.5 INCLUSIVE
ORGANIC CONTENT: 6-20%
SOIL FERTILITY SHALL HAVE "HIGH" IN NATURAL NUTRIENTS BASED ON THE COORDINATED
FERTILIZER RECOMMENDATIONS FOR PLANTS ESTABLISHED BY THE NATIONAL SOIL AND
SHOULD TESTS AND ANALYSIS INDICATE THAT SOIL PROPOSED FOR USE IS DEFICIENT
IN ANY OF THE ABOVE REQUIREMENTS, A SYSTEM OF AMELIORATING MAY BE PROPOSED
IN ANY OF THE ABOVE REQUIREMENTS, A SYSTEM OF AMELIORATING MAY BE PROPOSED
CONTRACTOR SHALL SUBMIT TOPSOIL ANALYSIS FOR APPROVAL BY LANDSCAPE ARCHITECT.

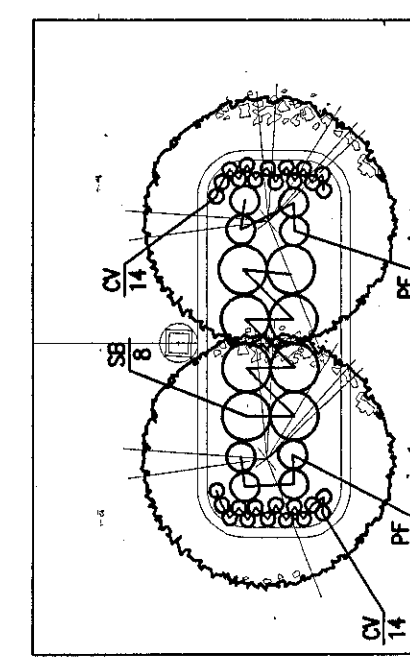


TYPICAL 4 ISLANDS
ISLAND ENLARGEMENT
SCALE 1" = 20'

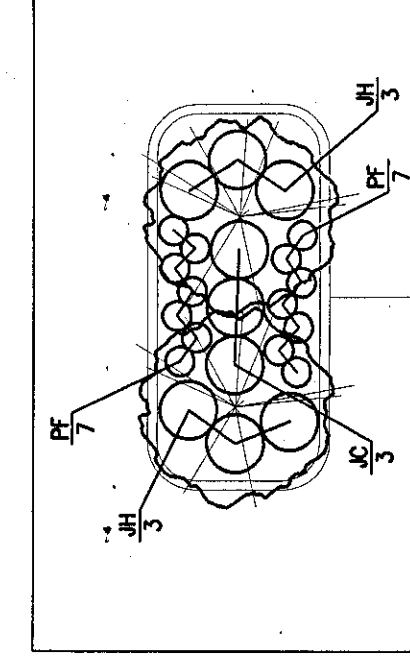


TYPICAL 3 ISLANDS
ISLAND ENLARGEMENT
SCALE 1" = 20'

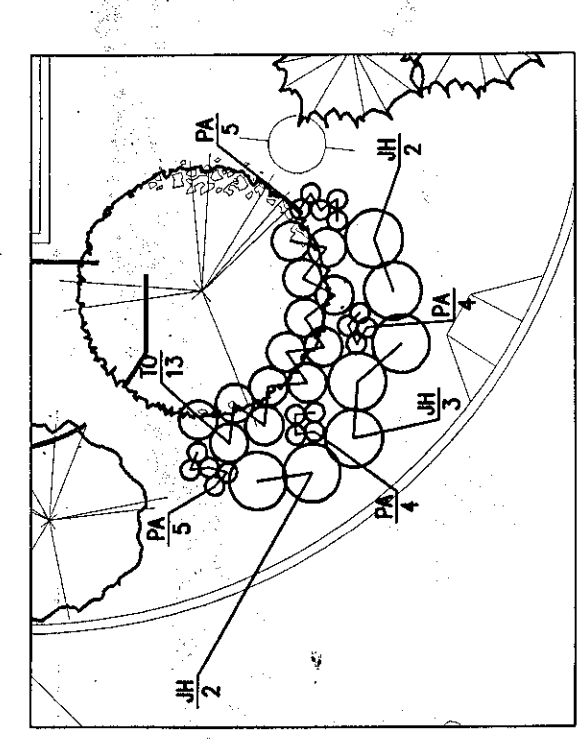


TYPICAL 1 PLANTING BED
ISLAND ENLARGEMENT
SCALE 1" = 20'

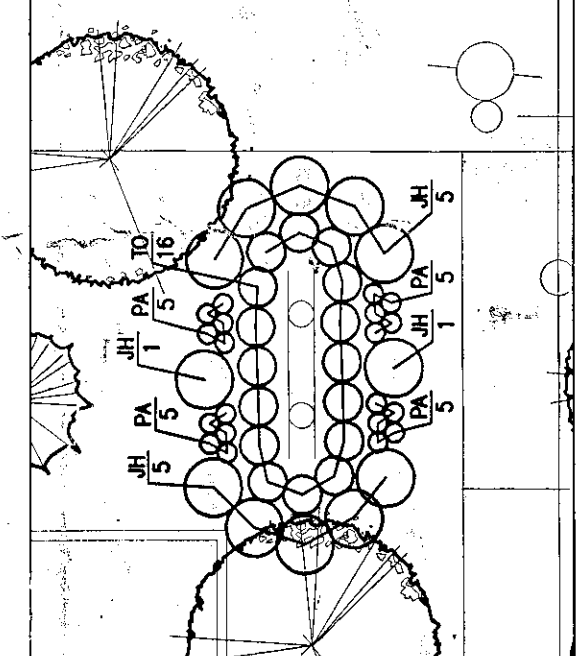


TYPICAL 1 PLANTING BED
ISLAND ENLARGEMENT
SCALE 1" = 20'

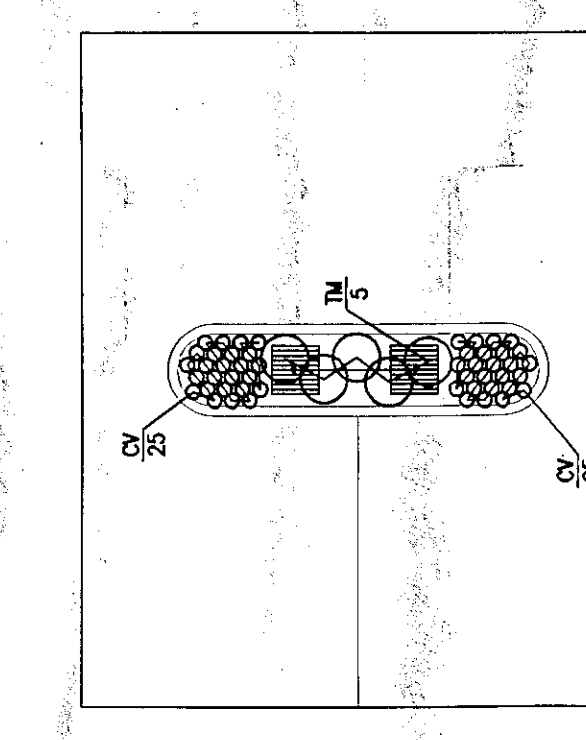


TYPICAL 2 ISLANDS
ISLAND ENLARGEMENT
SCALE 1" = 20'

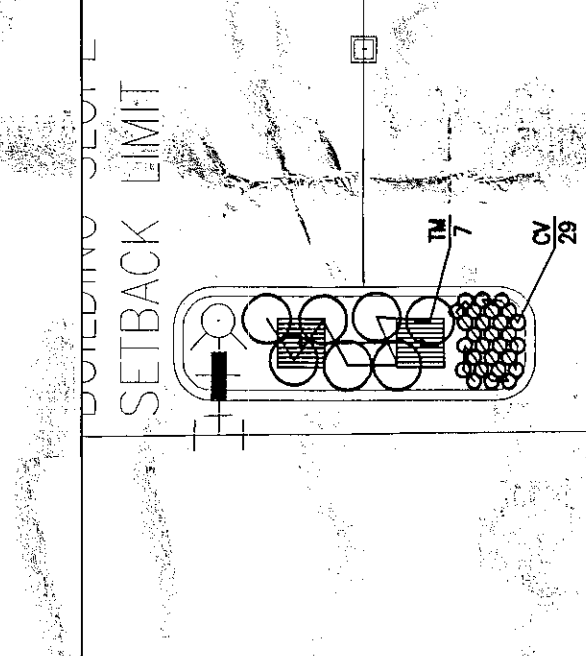


TYPICAL 1 ISLAND
ISLAND ENLARGEMENT
SCALE 1" = 20'

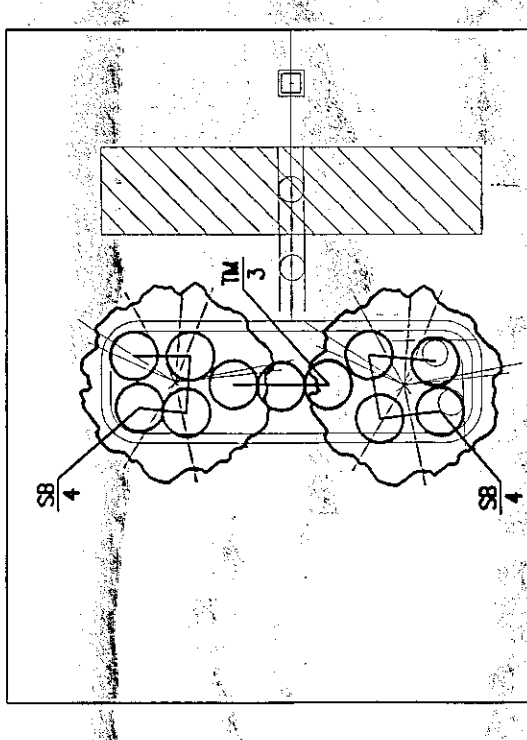


TYPICAL 1 ISLAND
ISLAND ENLARGEMENT
SCALE 1" = 20'

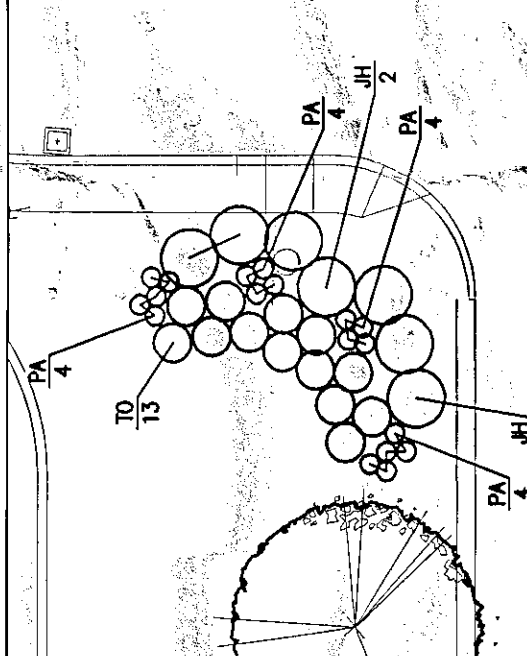


TYPICAL 1 PLANTING BED
ISLAND ENLARGEMENT
SCALE 1" = 20'

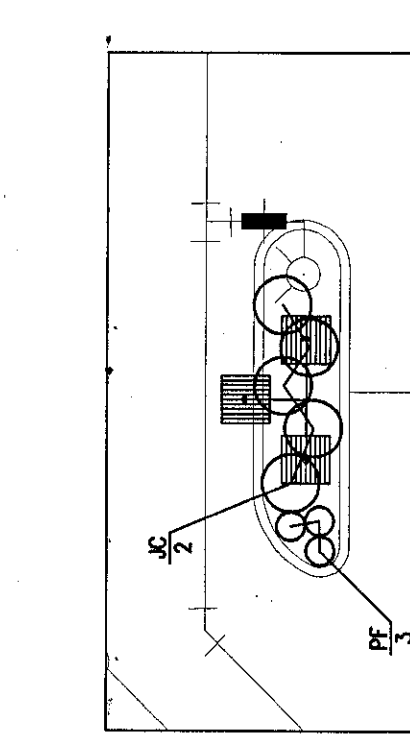


TYPICAL 1 ISLAND
ISLAND ENLARGEMENT
SCALE 1" = 20'

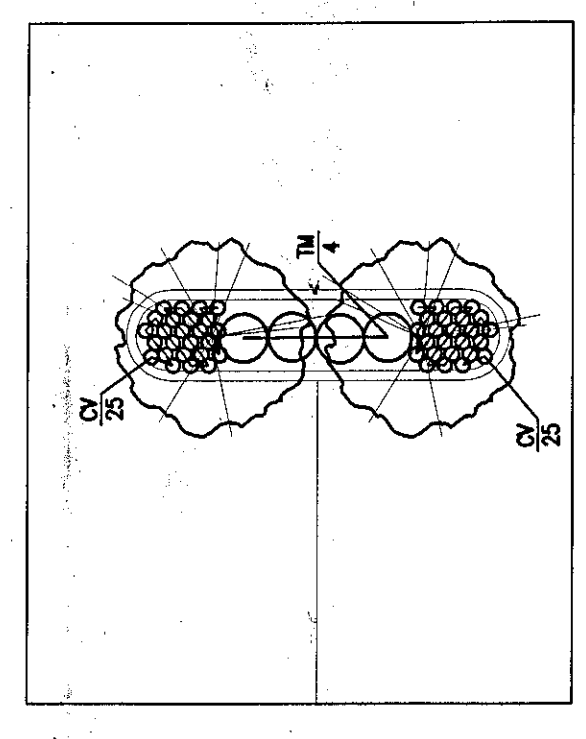

TYPICAL 4 ISLANDS
ISLAND ENLARGEMENT
SCALE 1" = 20'

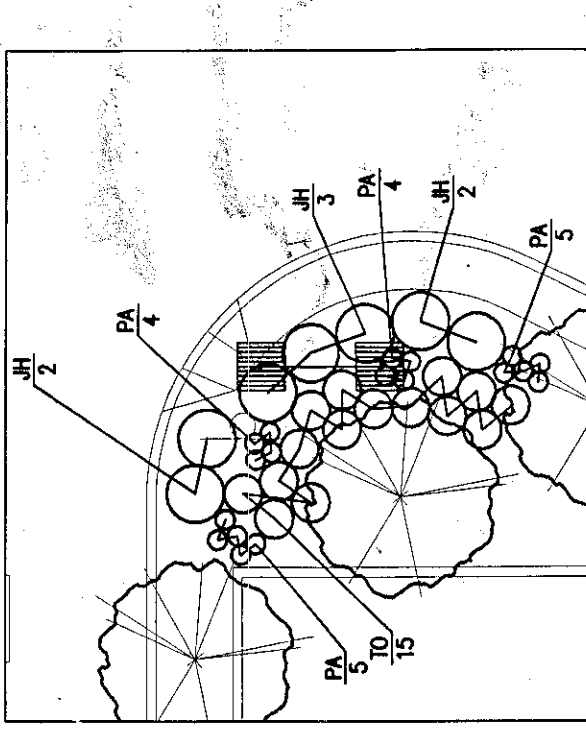

TYPICAL 1 PLANTING BED
ISLAND ENLARGEMENT
SCALE 1" = 20'

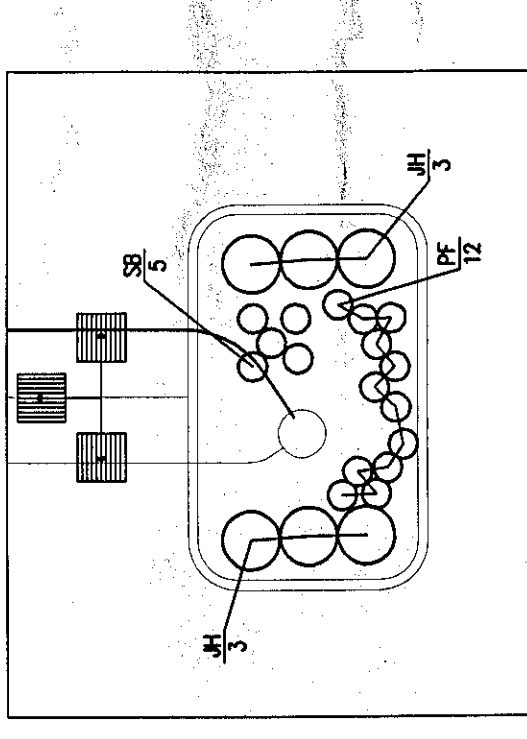

TYPICAL 1 PLANTING BED
ISLAND ENLARGEMENT
SCALE 1" = 20'



NOT APPROVED:
THIS PLAN HAS NOT RECEIVED FINAL APPROVAL OF ALL
REVIEWING AGENCIES. THIS PLAN IS SUBJECT TO
REVIEW AND APPROVAL BY THE TOWN OF BETHLEHEM
SHOULD NOT BE USED FOR CONSTRUCTION PURPOSES.