



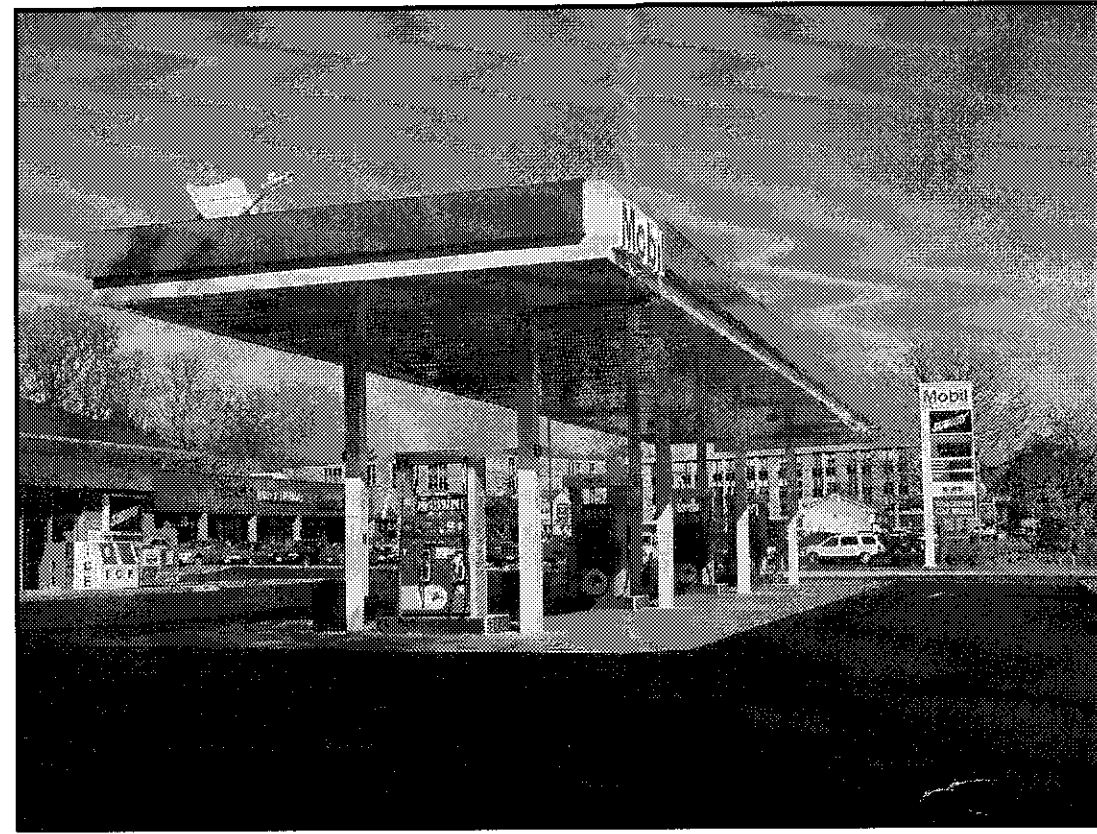


SIMILAR CANOPY

NOTE: SEE SEPERATE SHEET FOR COLOR IMAGE

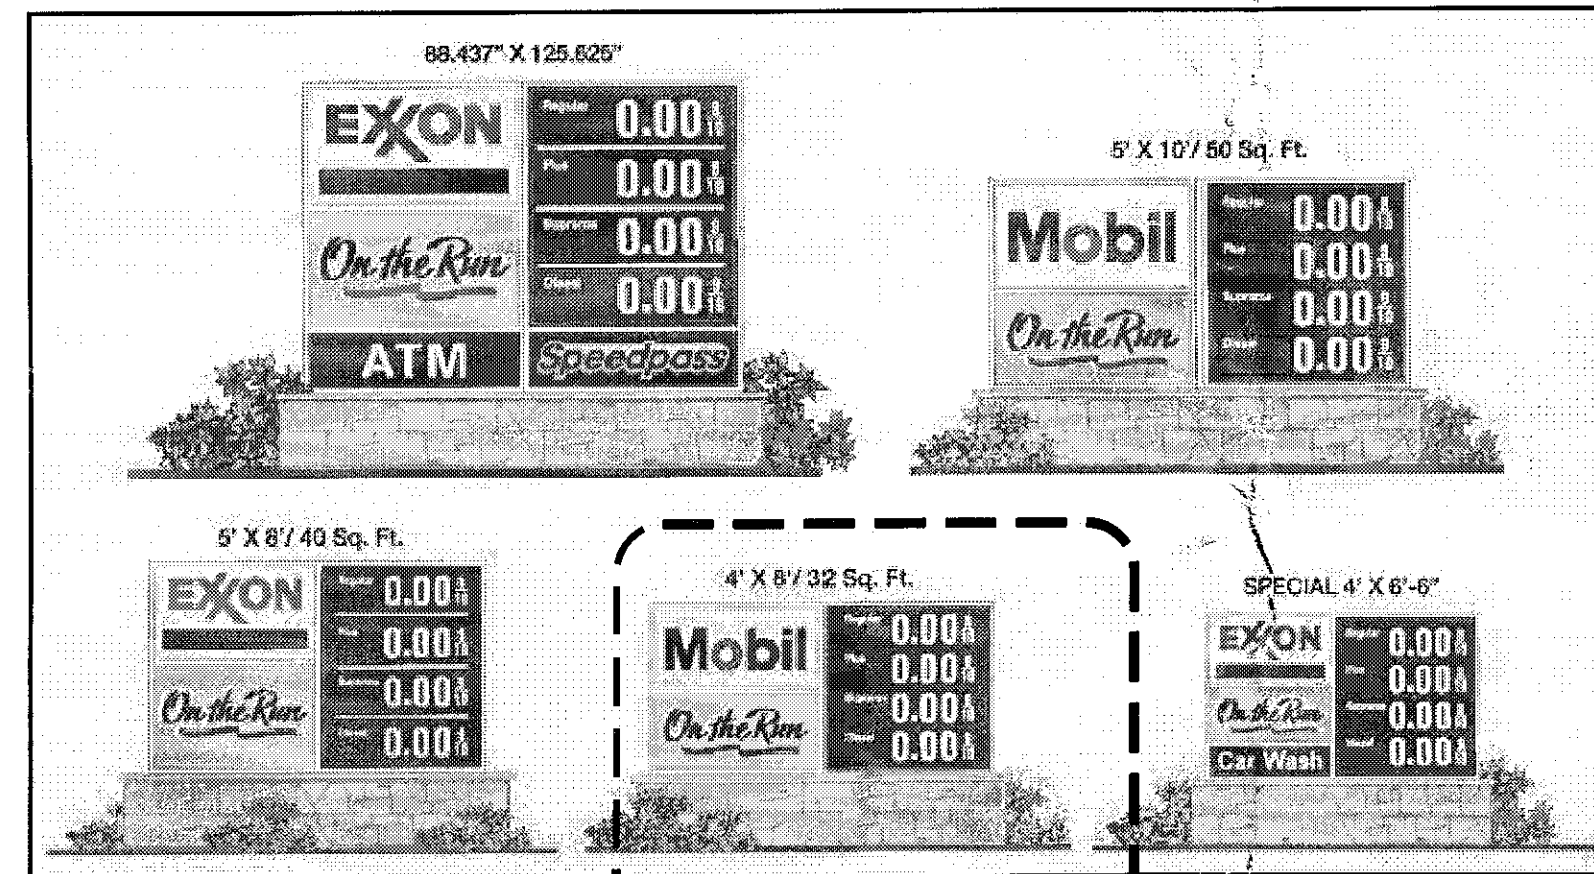


SIGN RENDERING


NOTE: SEE SEPERATE SHEET FOR COLOR IMAGE

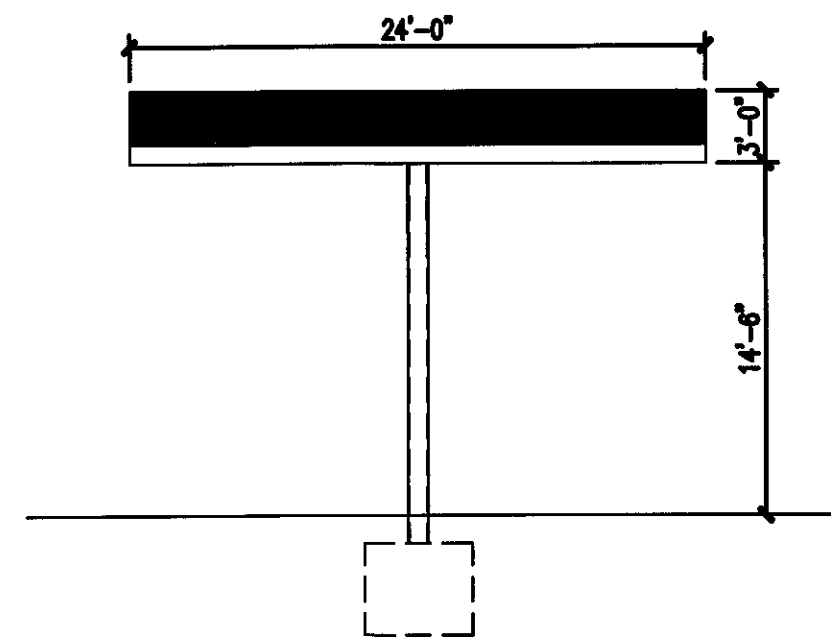





2 CANOPY ELEVATION - FEURA BUSH ROAD
1/8"=1'-0"

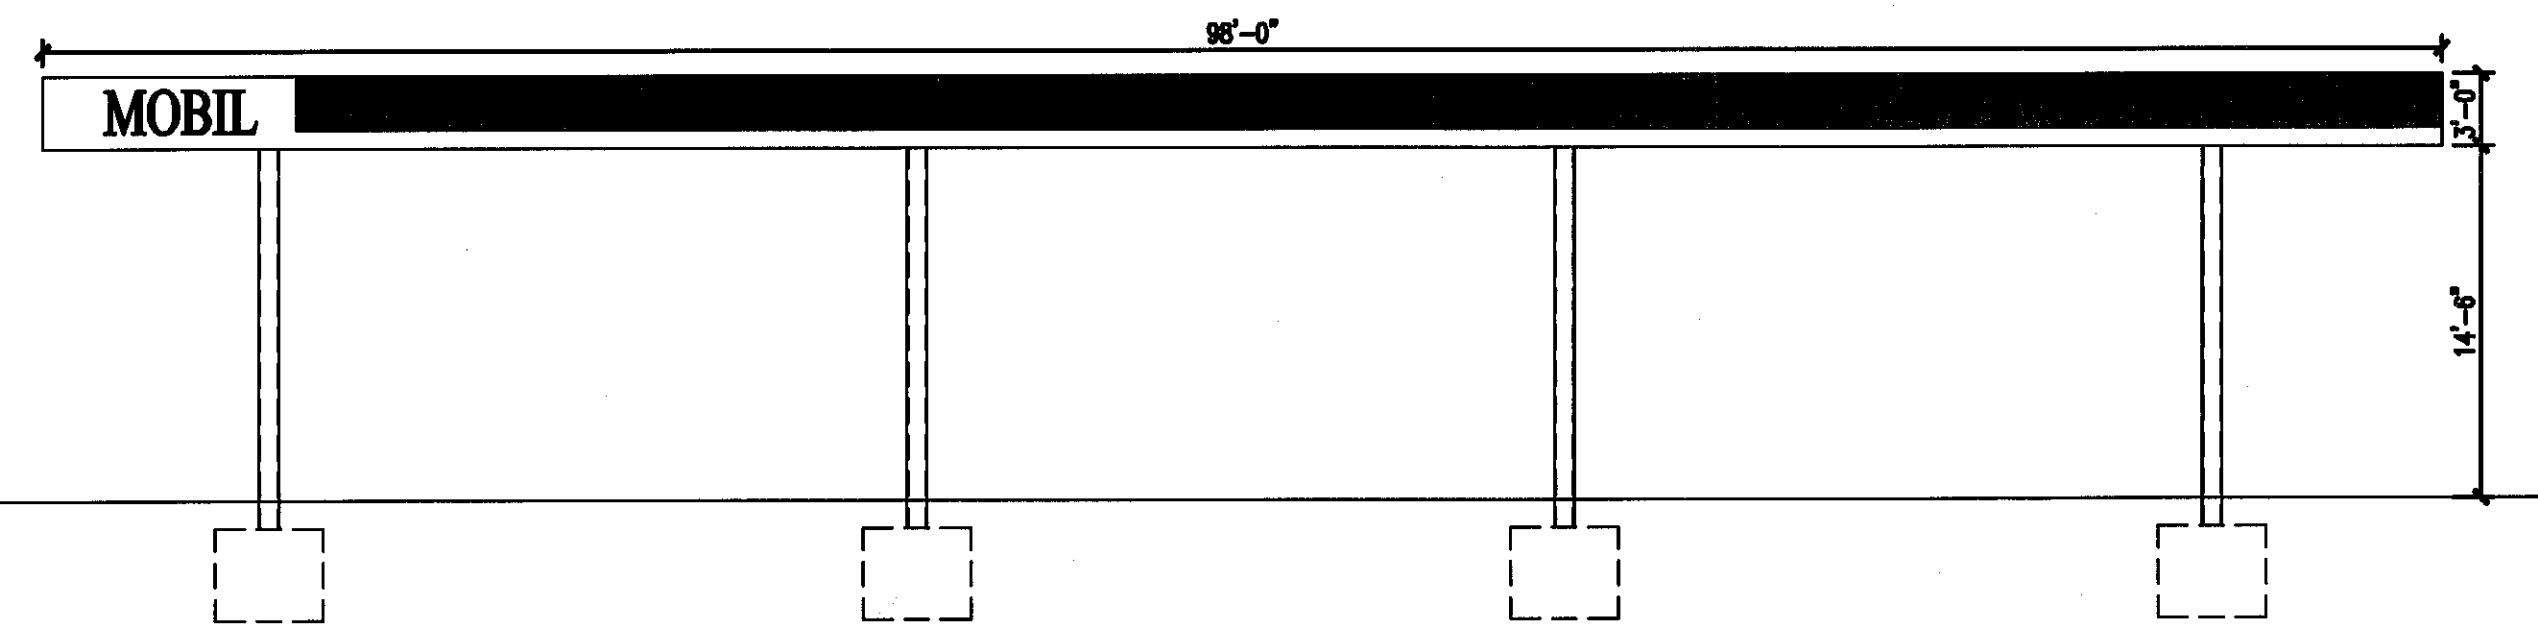

1 CANOPY ELEVATION - ROUTE 9W
1/8"=1'-0"

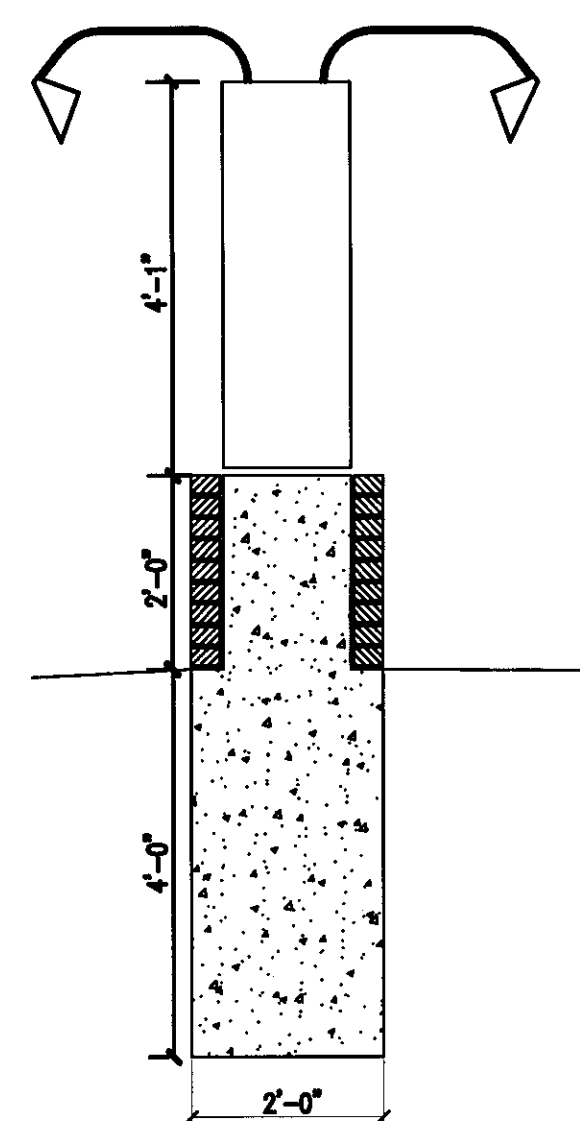


3 SIGN ELEVATIONS AND SECTION
1/2"=1'-0"

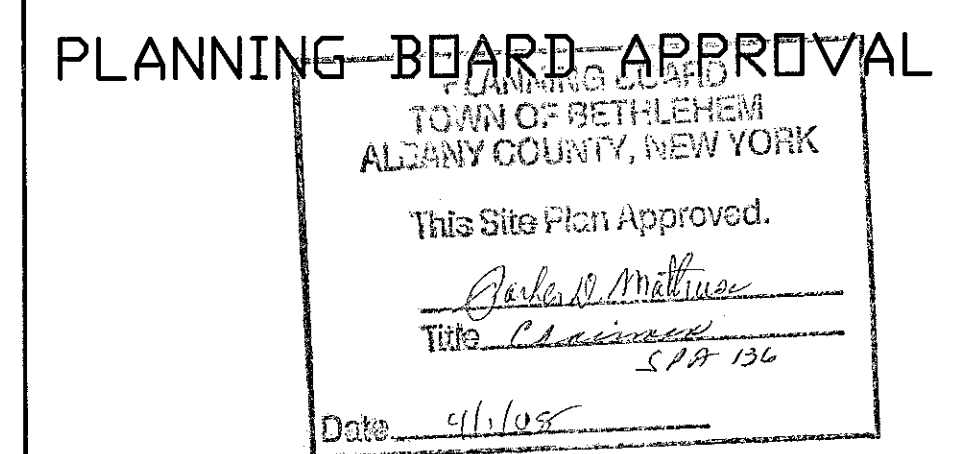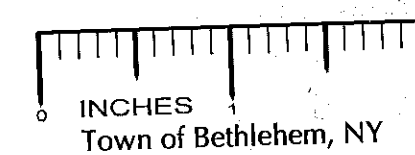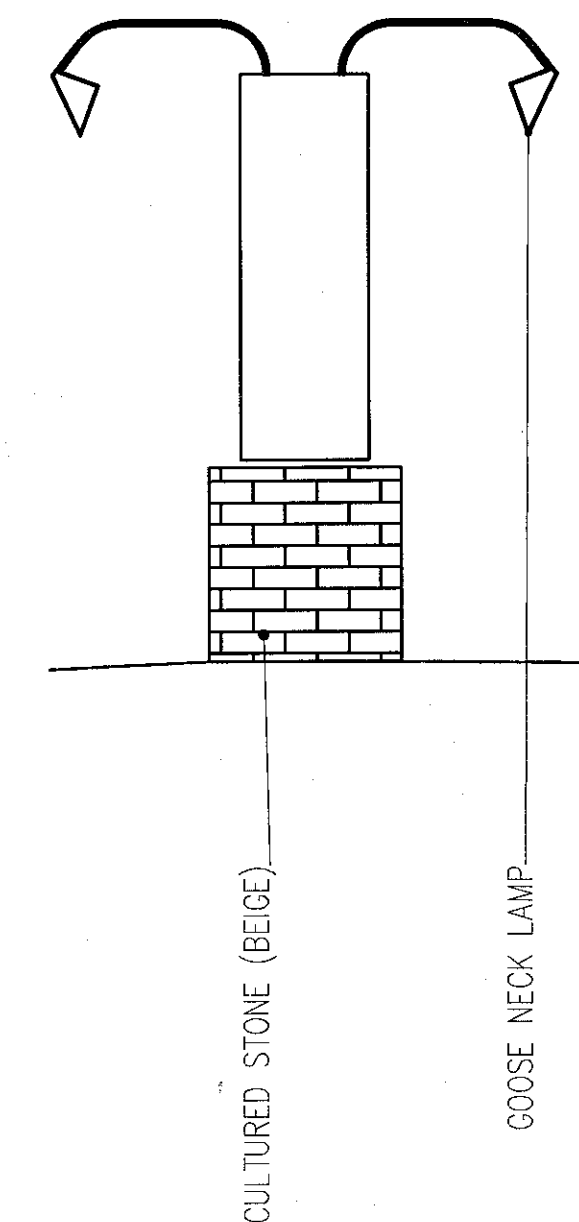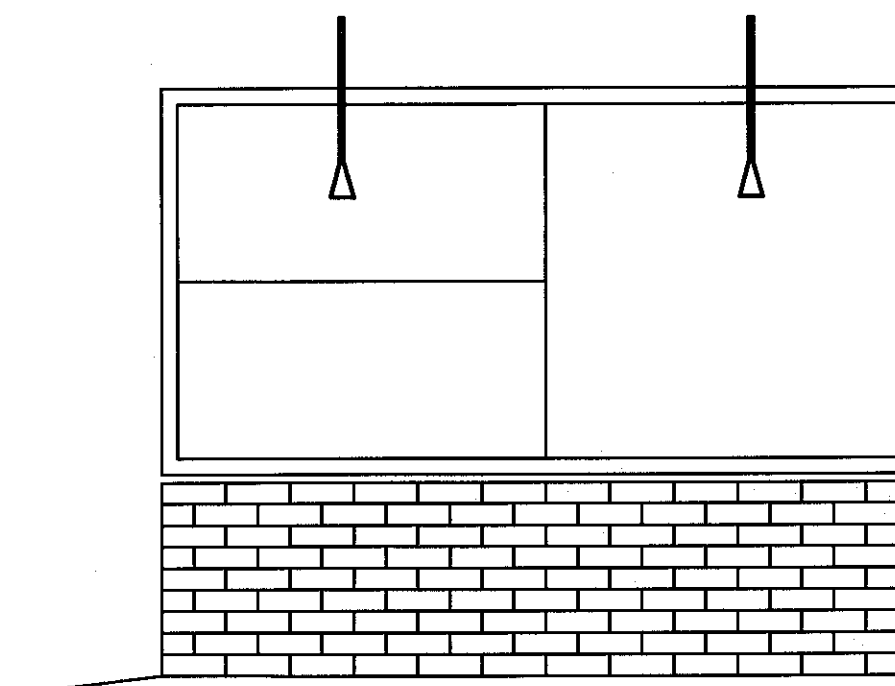

CAPITAL ARCHITECTURE
37 DAYS AVENUE
ALBANY, NEW YORK 12203
253-1442

THIS WORK WAS PREPARED BY ME
OR UNDER MY SUPERVISION AND
CONSTRUCTION OF THIS PROJECT
WILL BE UNDER MY SUPERVISION

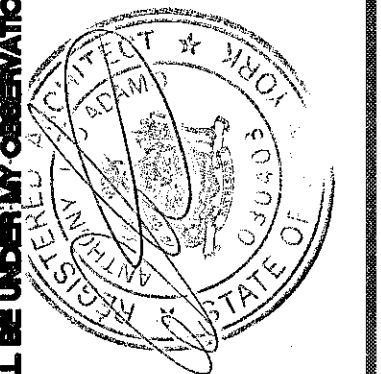

GLENMONT MOBIL

415 ROUTE 9W
GLENMONT, NY

CANOPY AND SIGN ELEVATIONS AND DETAILS

REVISIONS:	AS NOTED	DATE:	DRAWN:	SHEET#
1	AS NOTED	22 SEPTEMBER 07	ADD	11
2	ADD	24 APRIL 07		
3	ADD	1 JUNE 07		
4	ADD	14 AUGUST 07		
5	ADD	21 SEPTEMBER 07		
6	ADD	16 MARCH 08		