

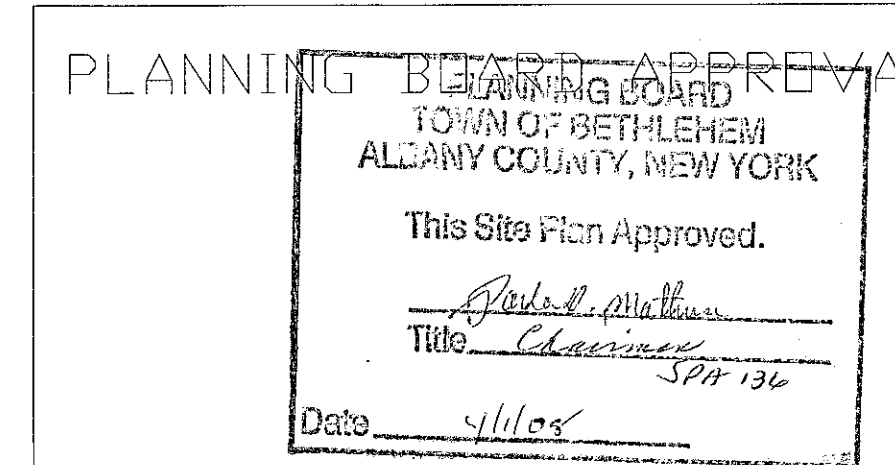
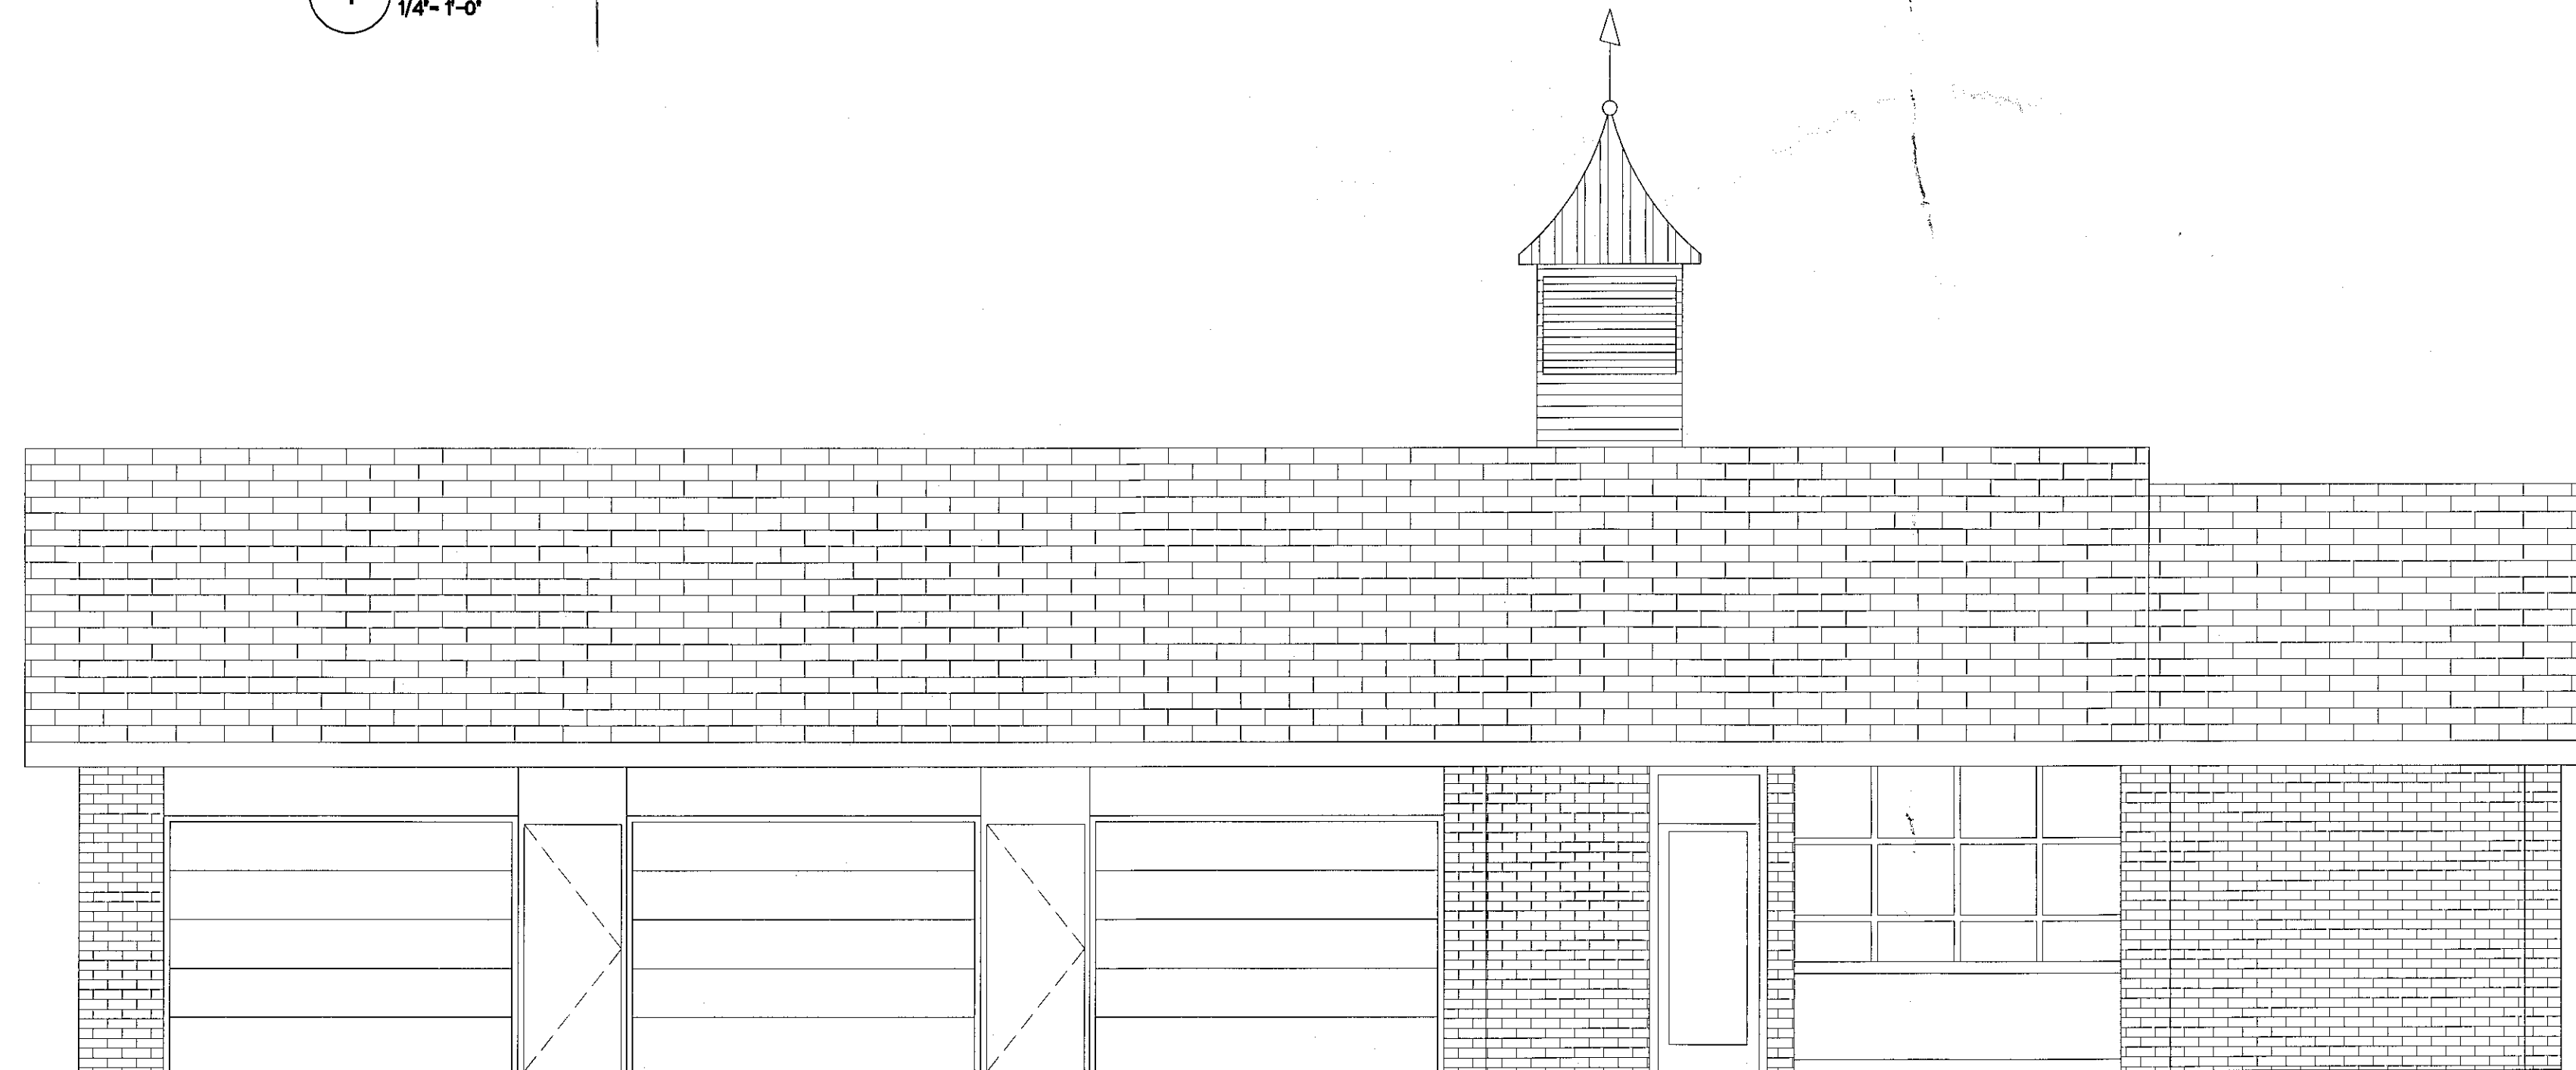
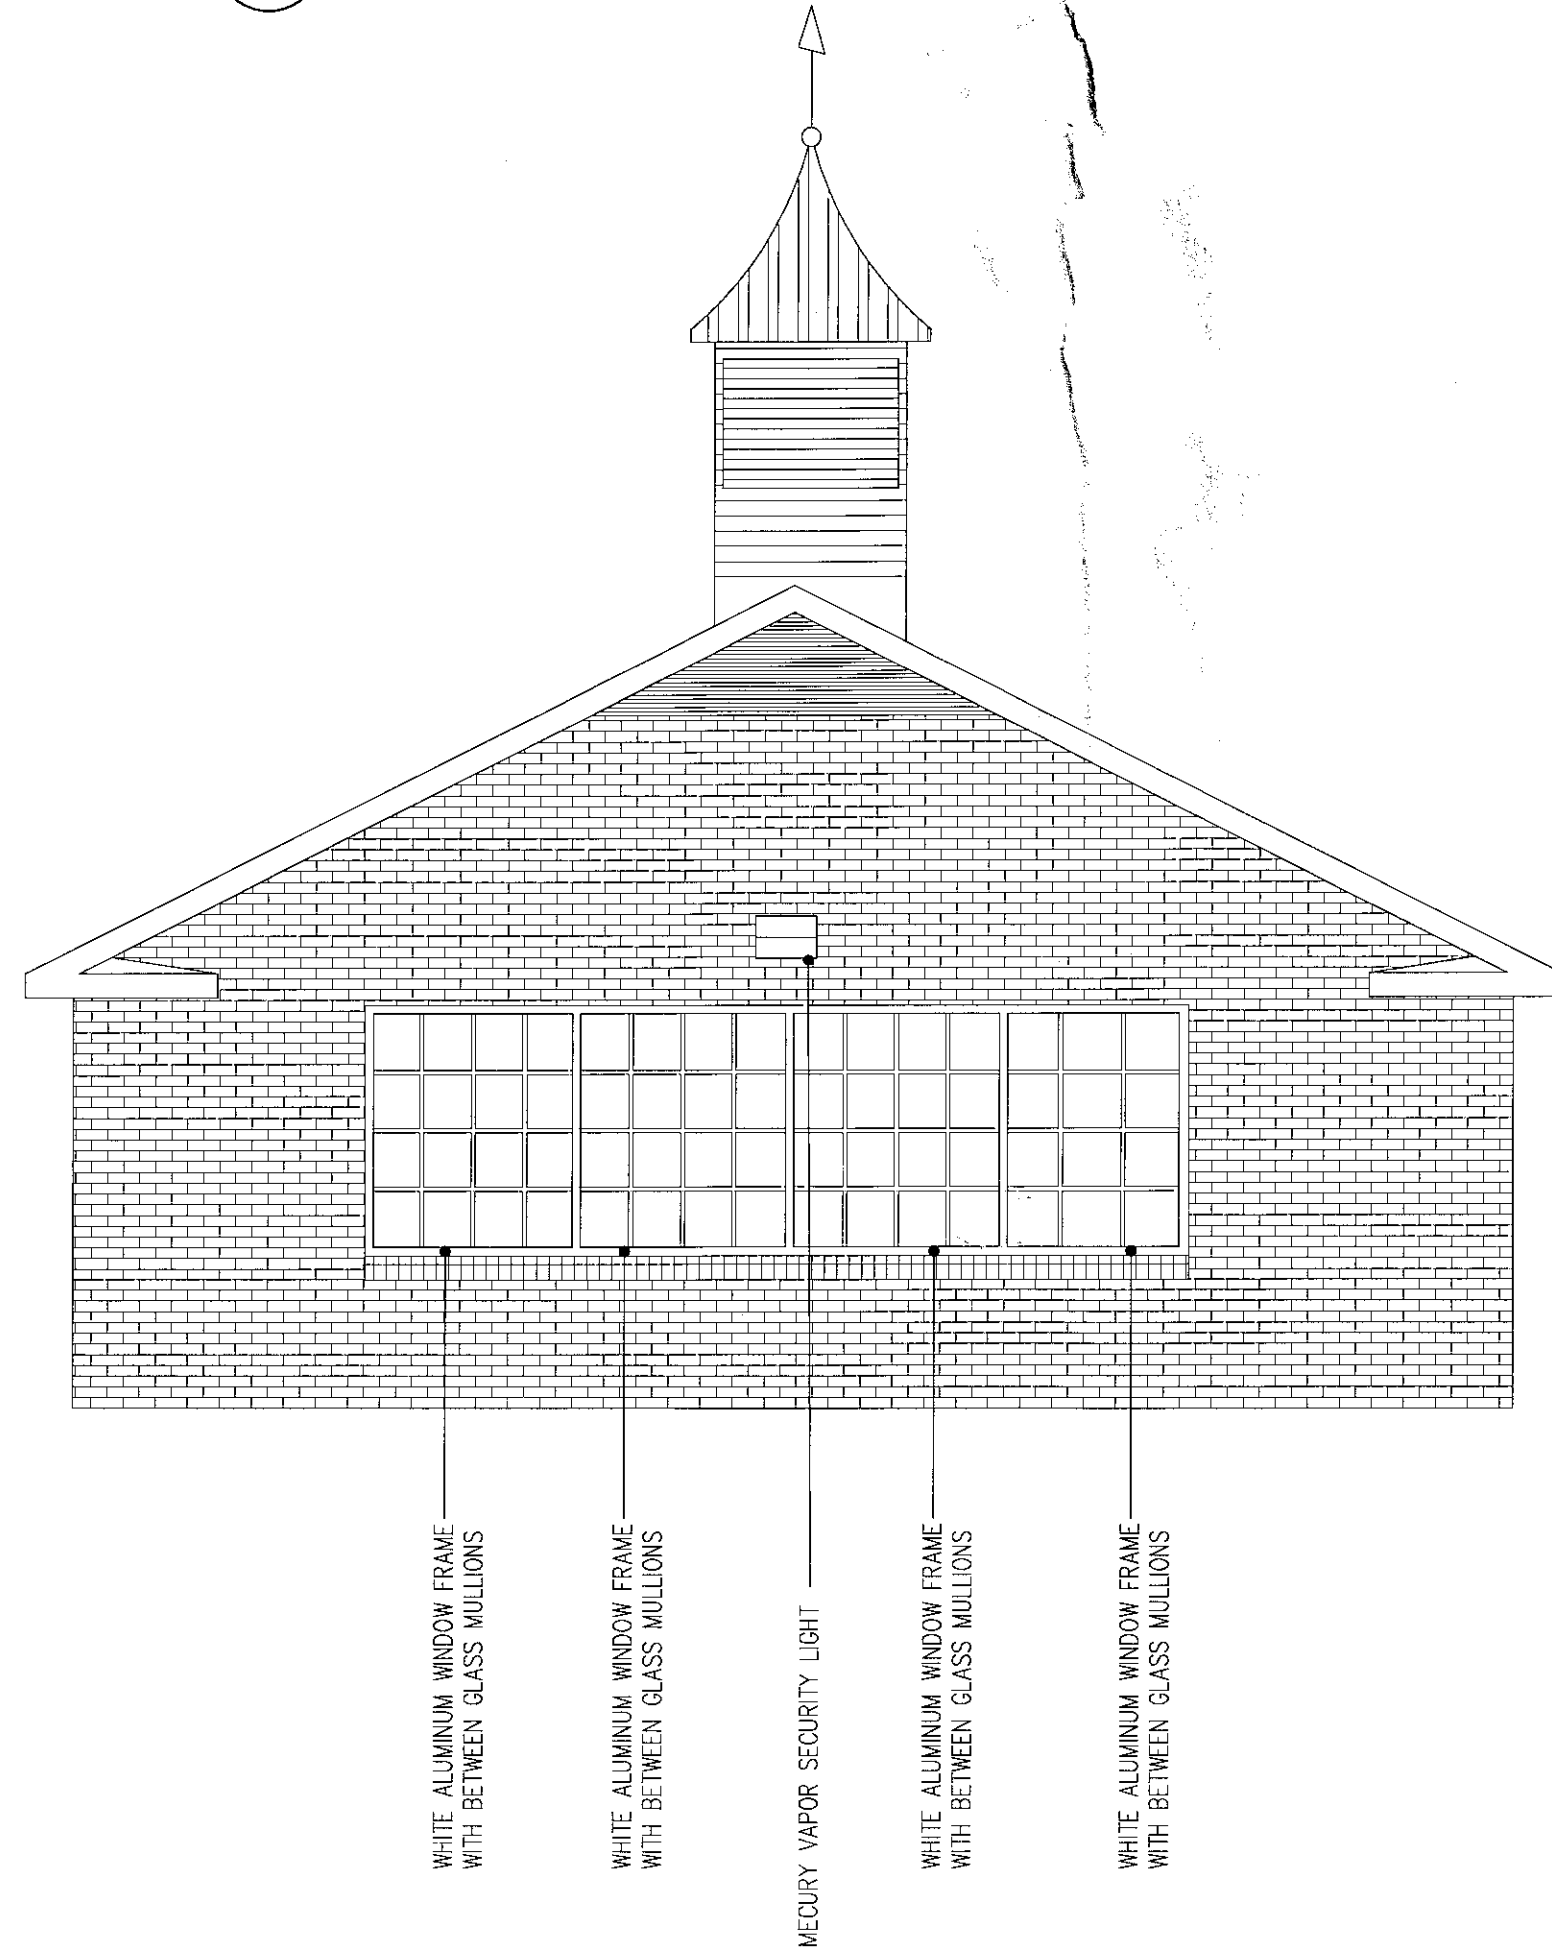


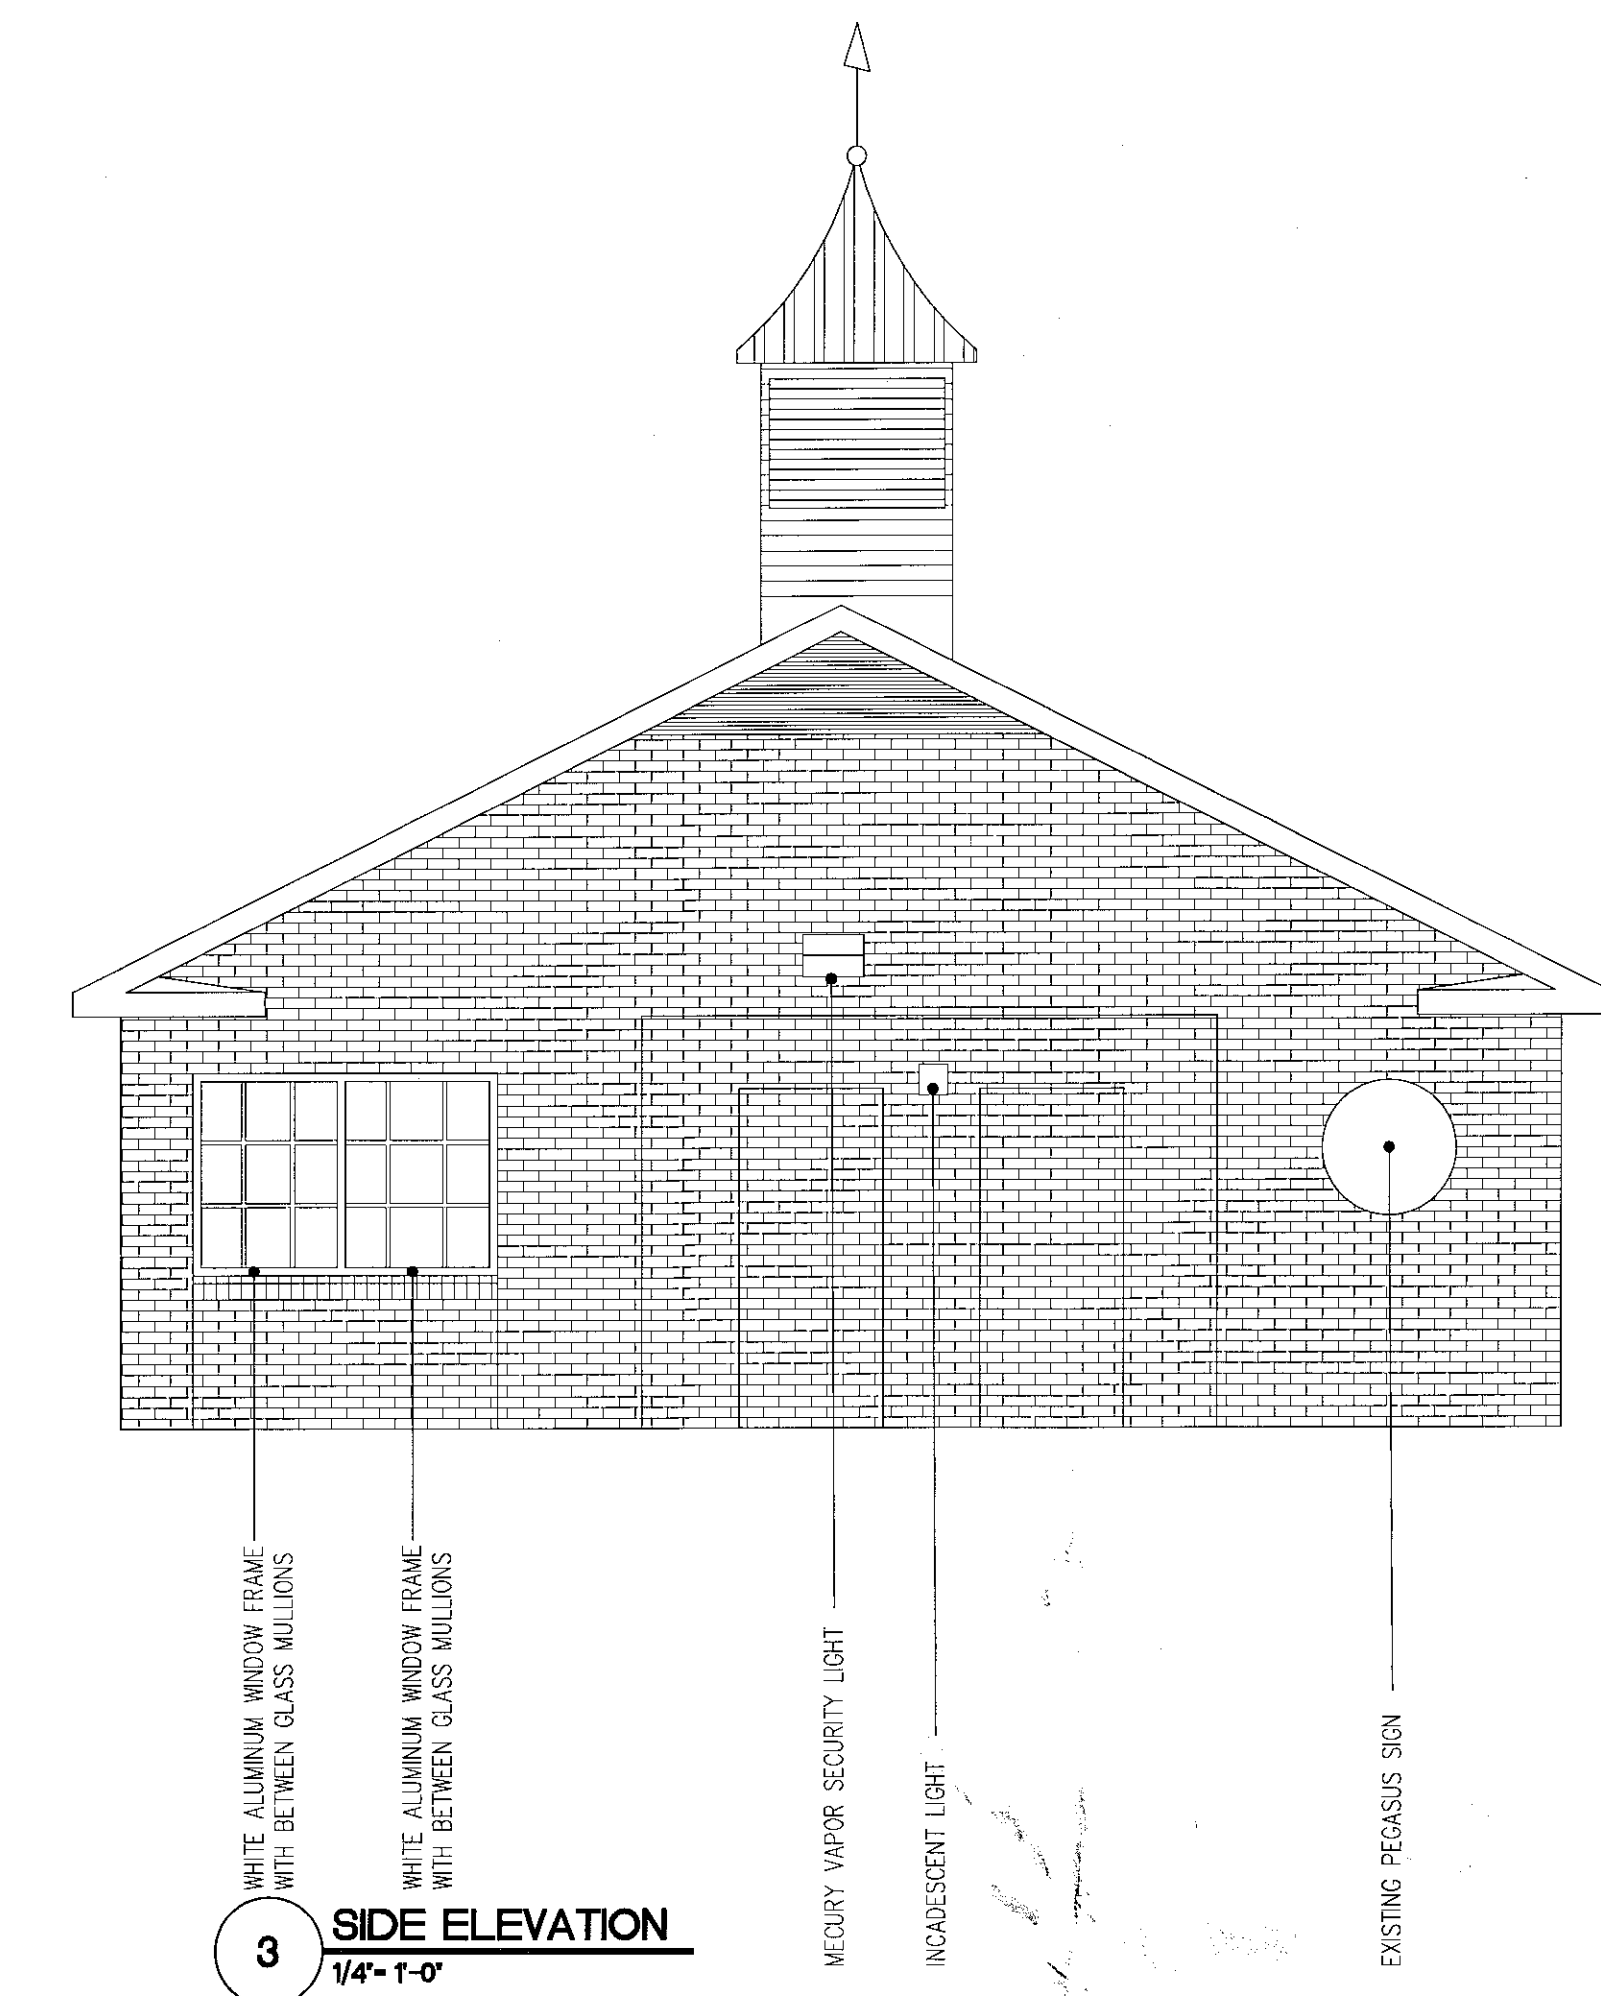

CAPITAL ARCHITECTURE
37 DAVIS AVENUE
ALBANY, NEW YORK 12203
253-1442

THIS WORK WAS PREPARED BY ME
OR UNDER MY SUPERVISION AND
I AM A LICENSED PROFESSIONAL ARCHITECT
IN THE STATE OF NEW YORK
MY EXPIRATION DATE IS 12/31/2010

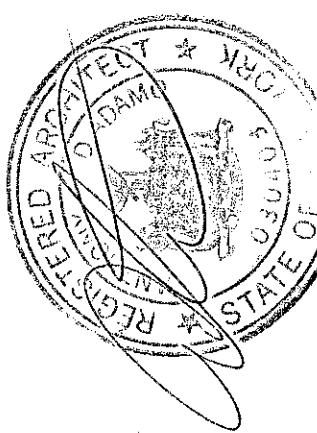

GLENMONT MOBIL

415 ROUTE 9W
GLENMONT, NY

ELEVATIONS

REVISIONS:

SCALE: AS NOTED

DATE: 22 SEPTEMBER 07

DRAWN: AJO

SHEET #

SHEET 4
OF 11