
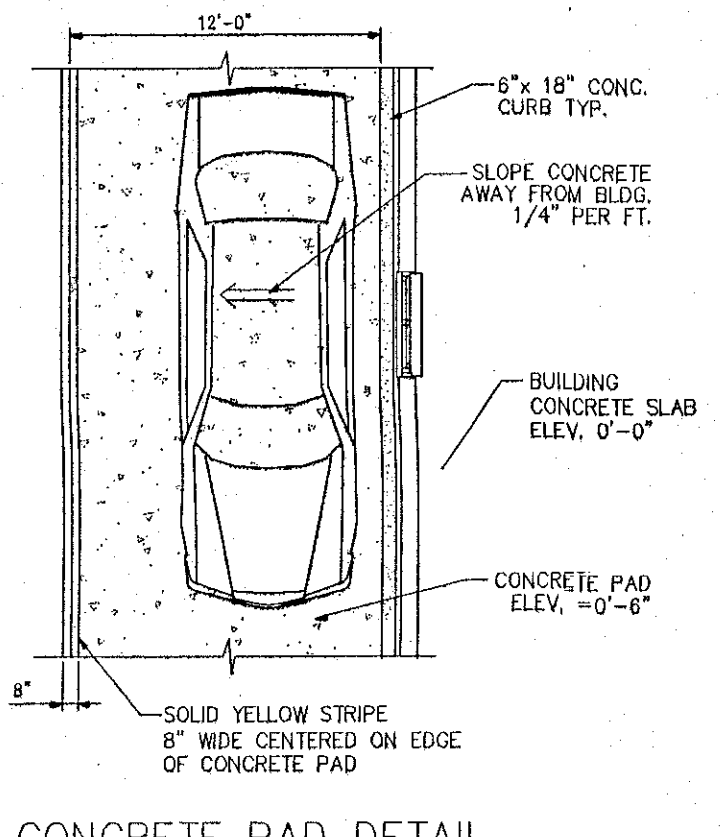
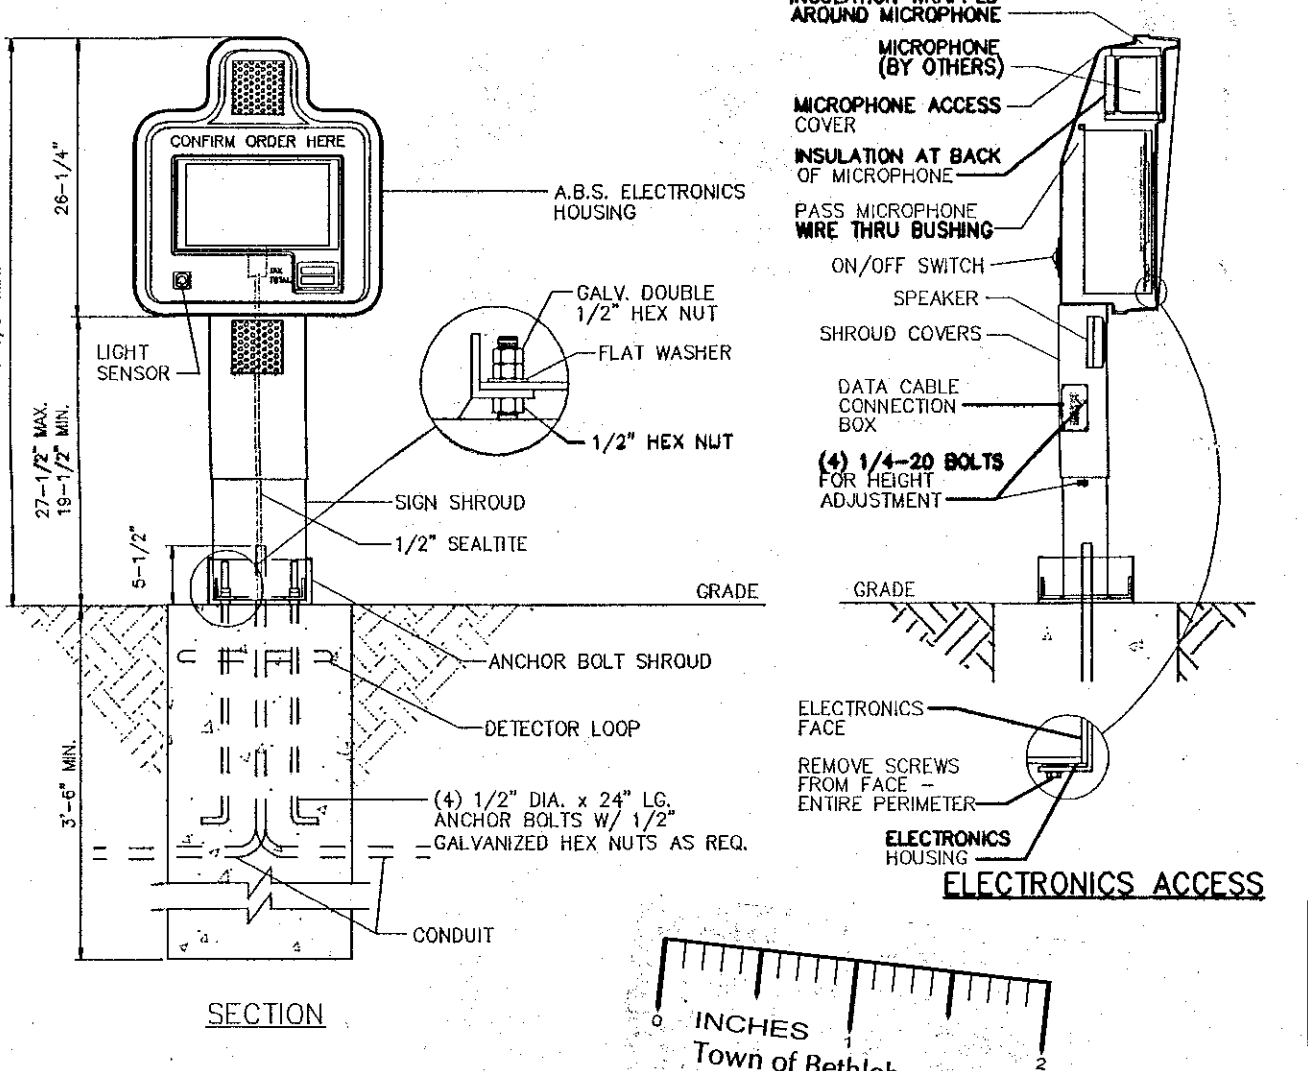
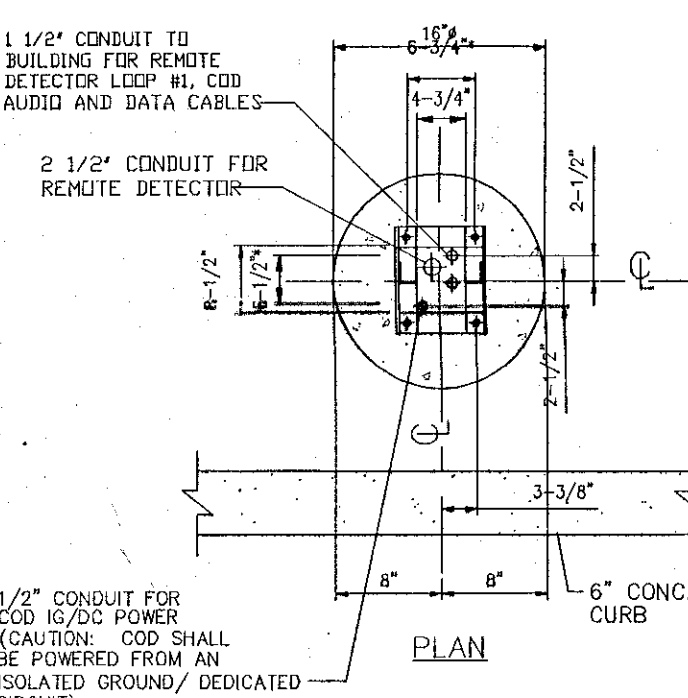
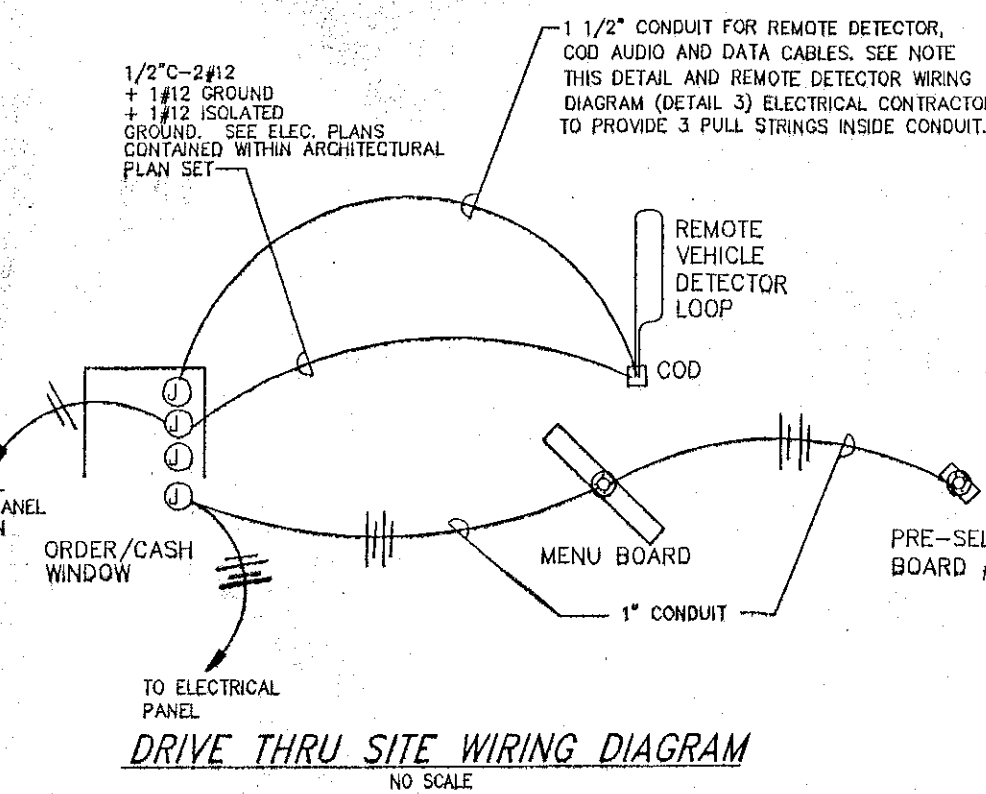
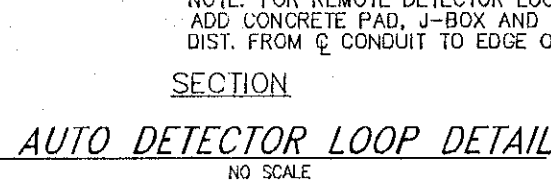
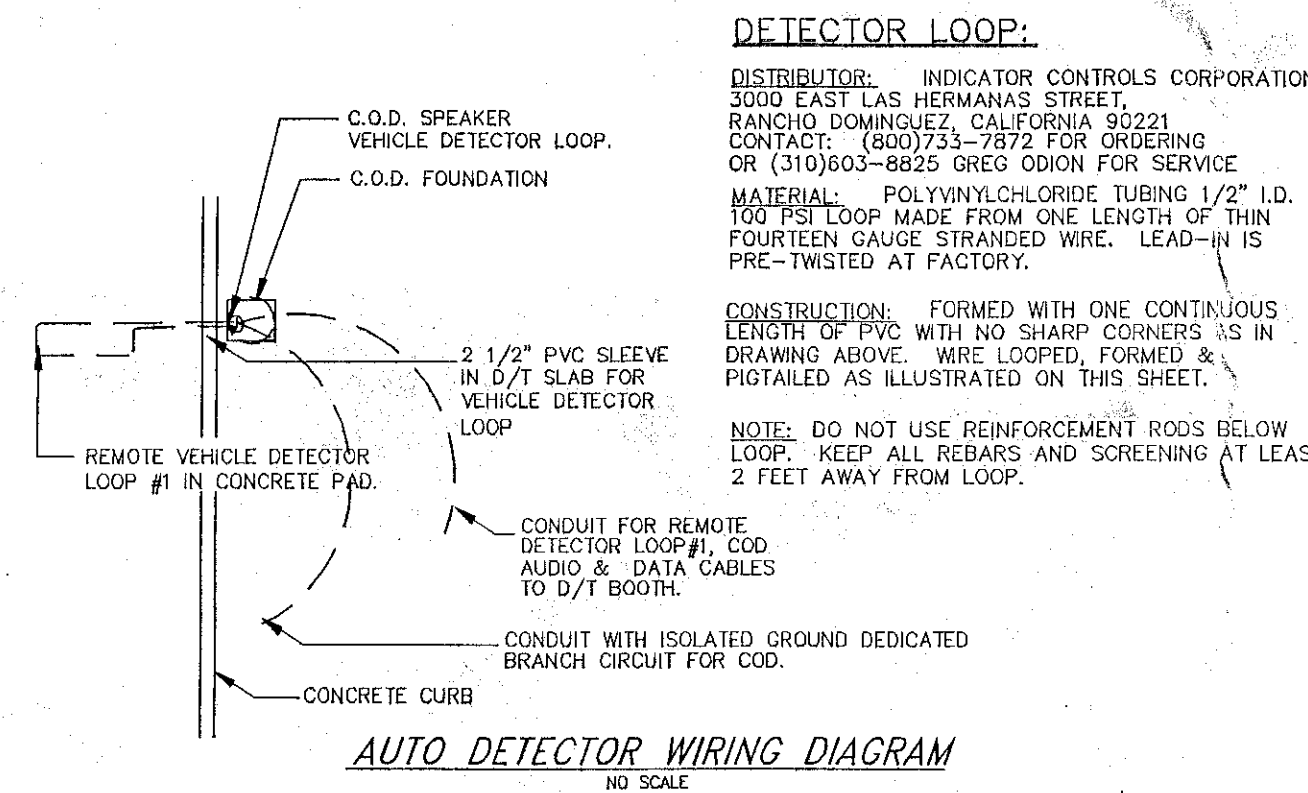
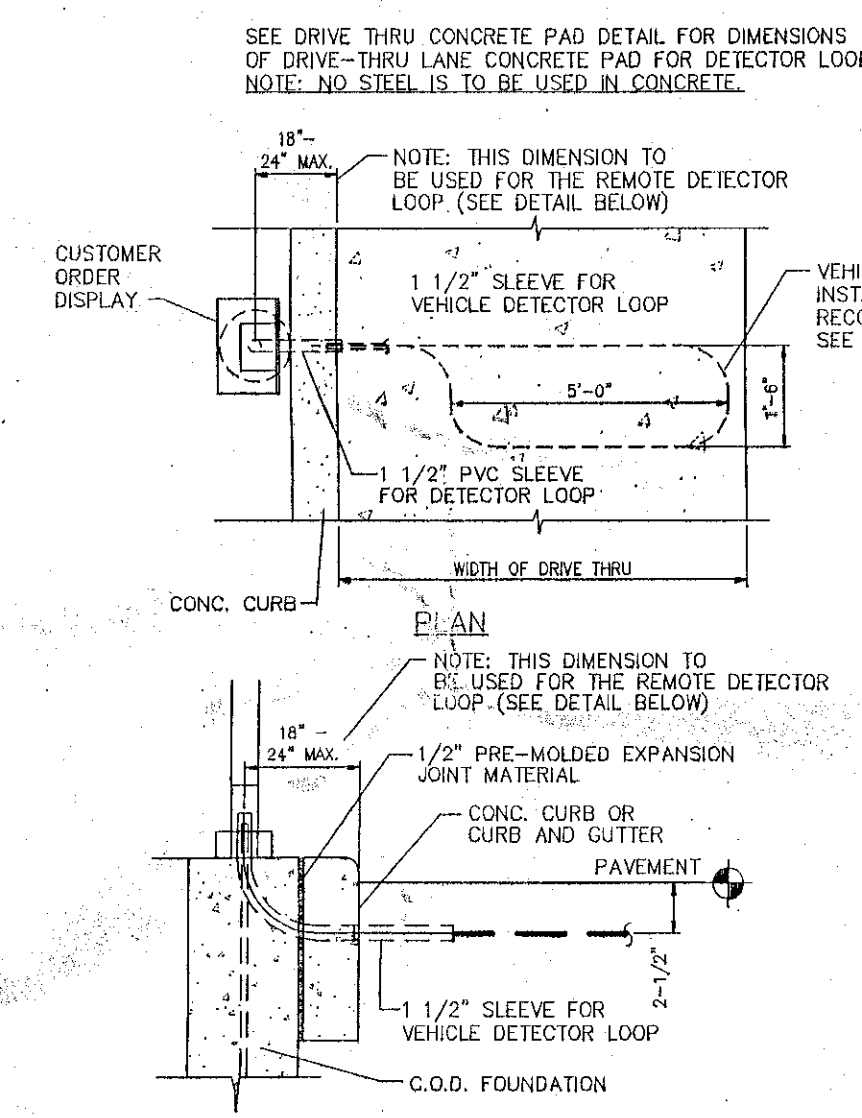
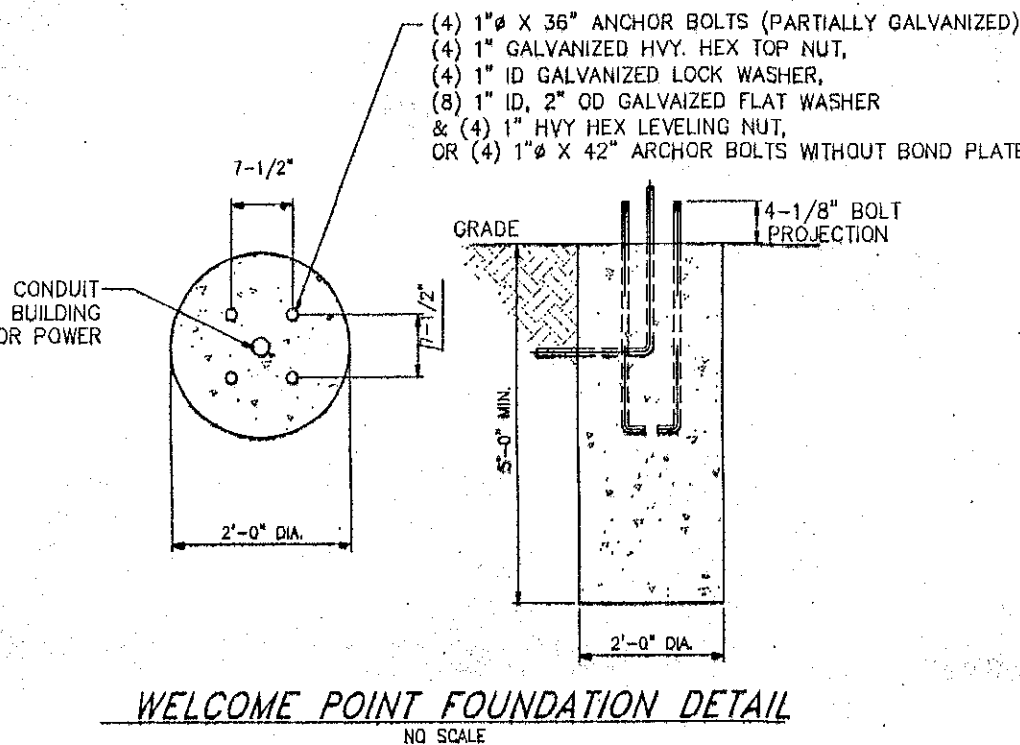
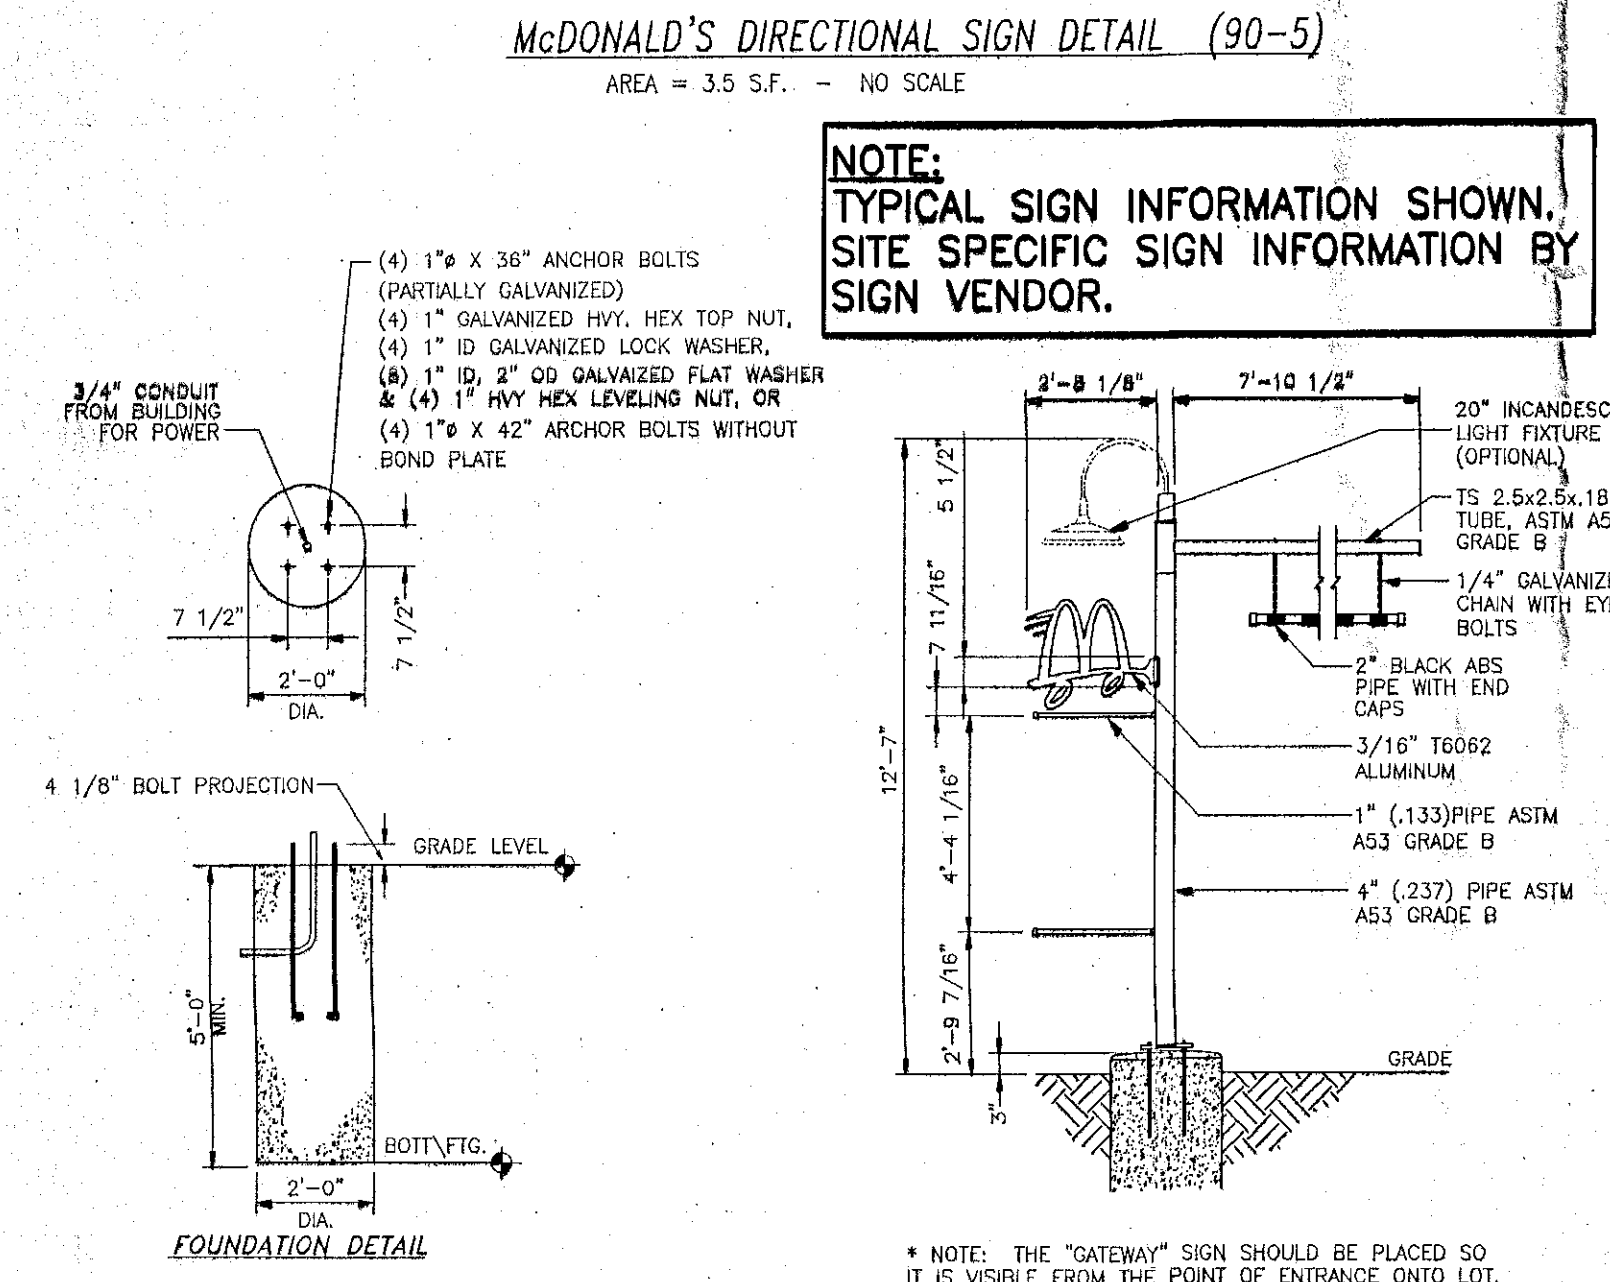
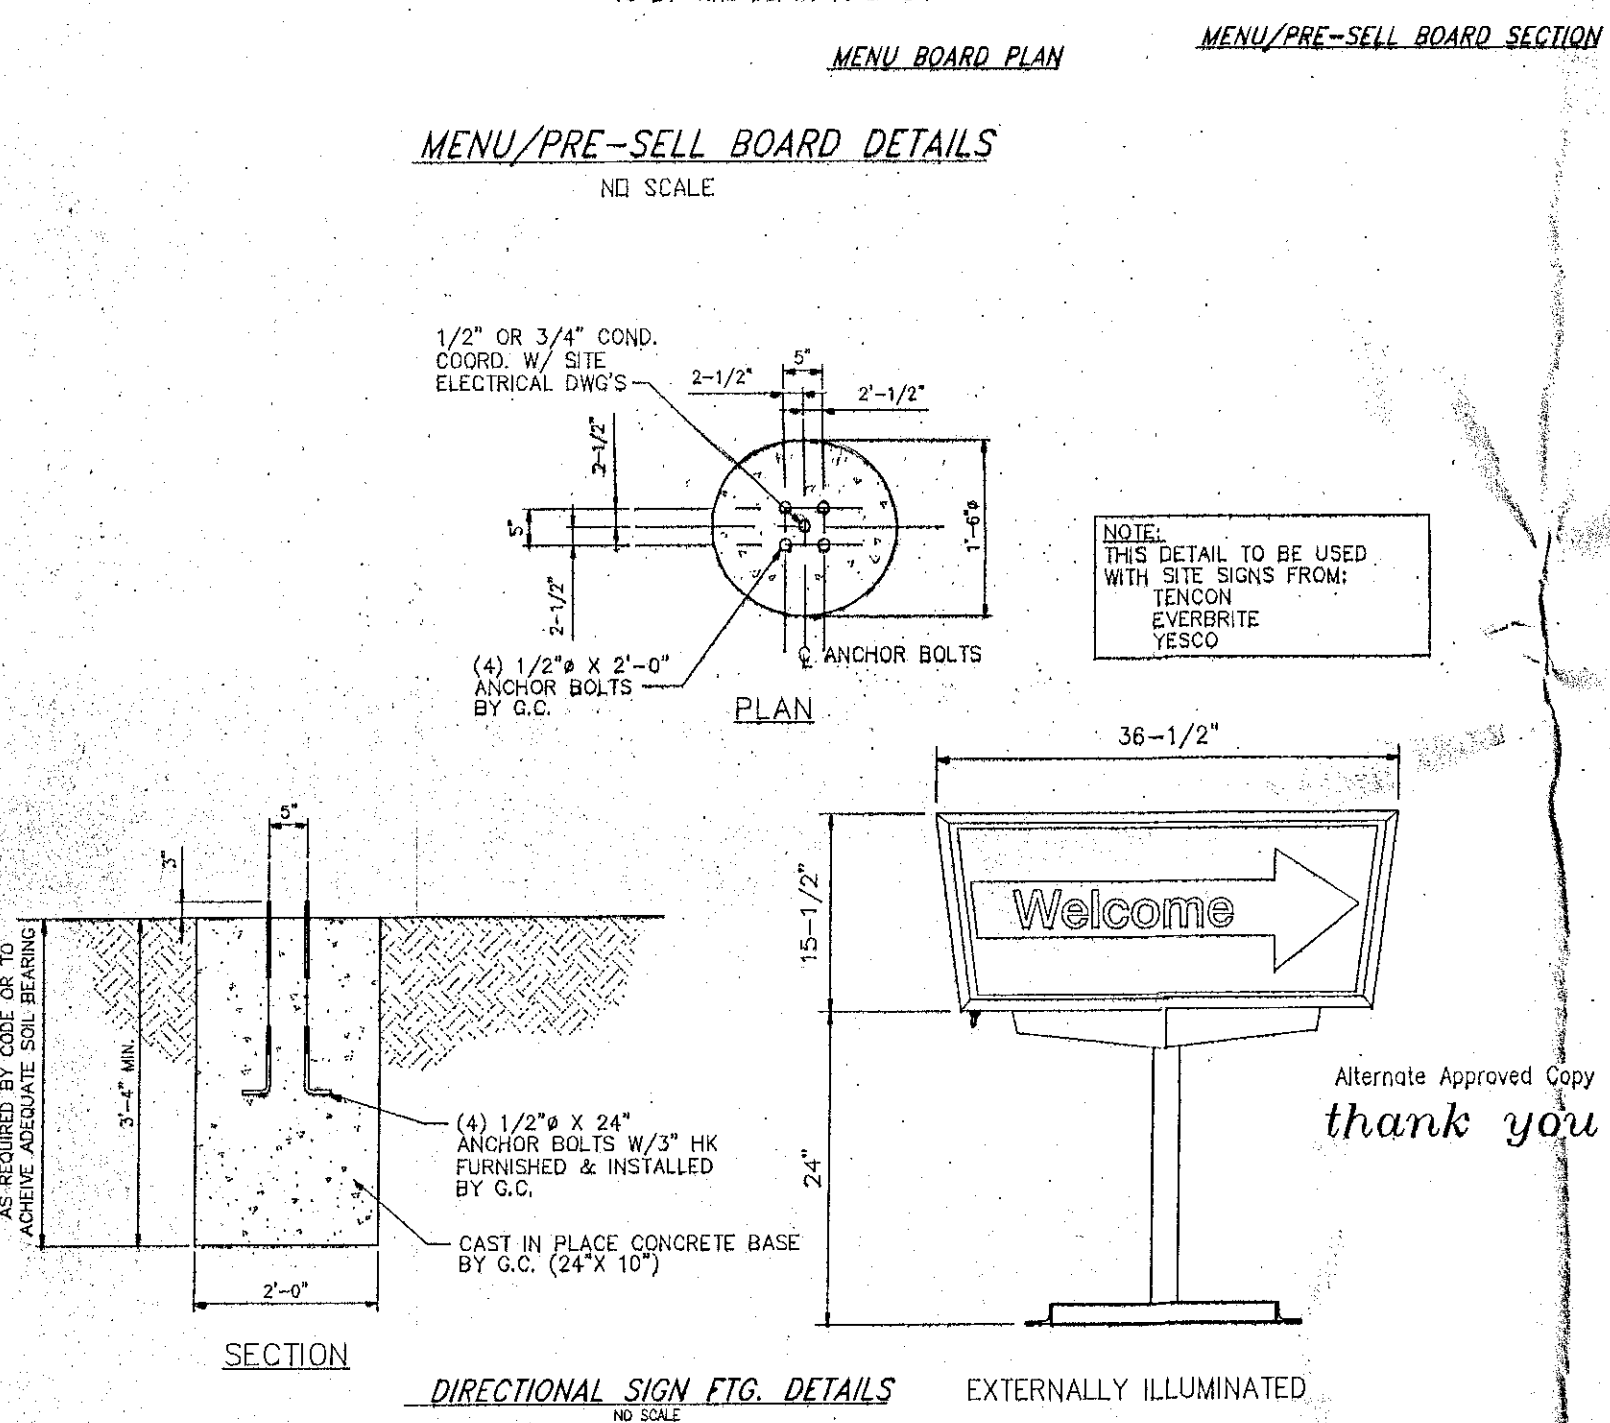
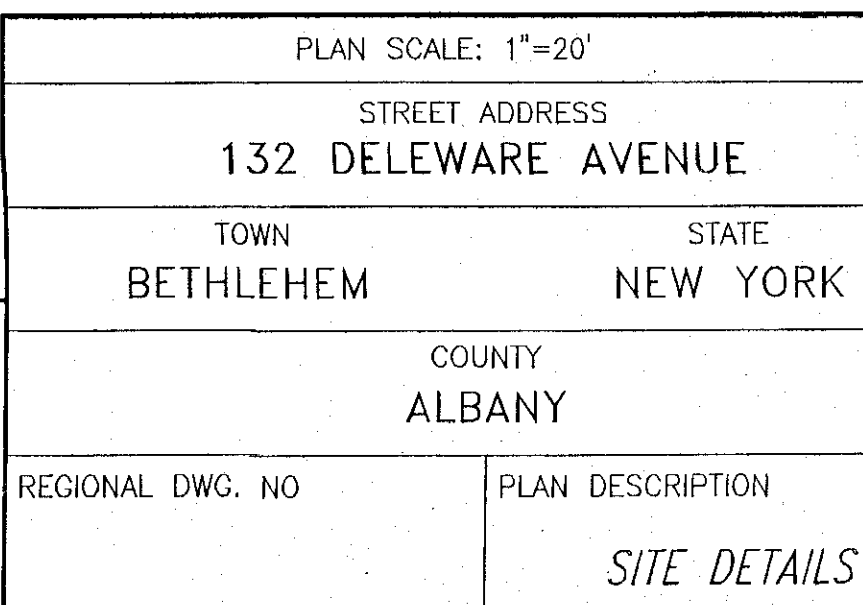
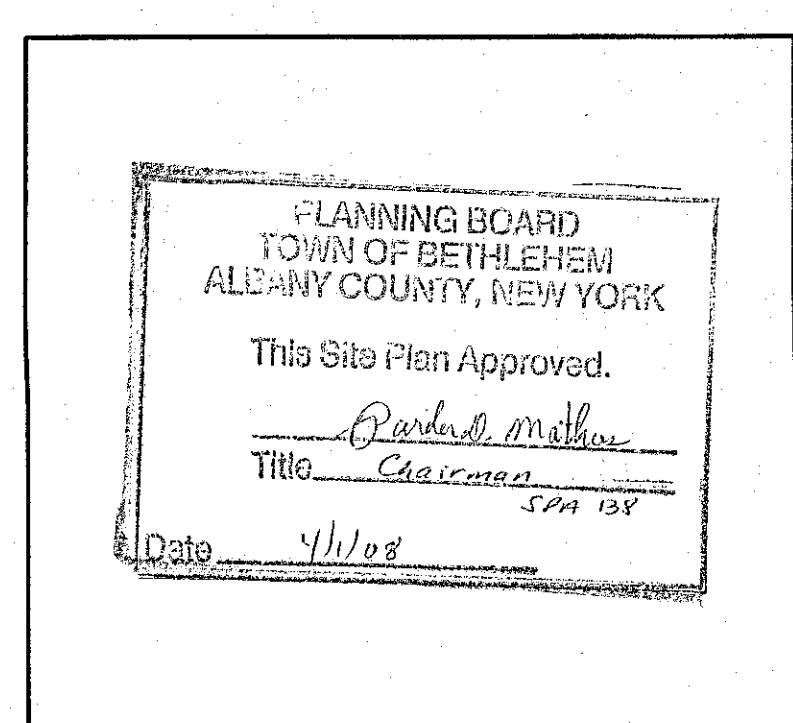
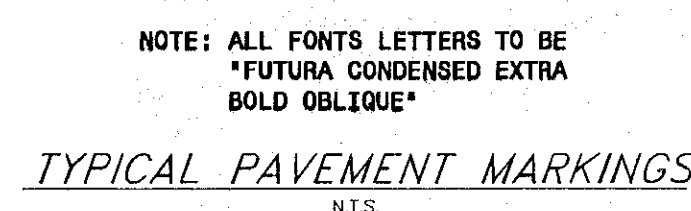
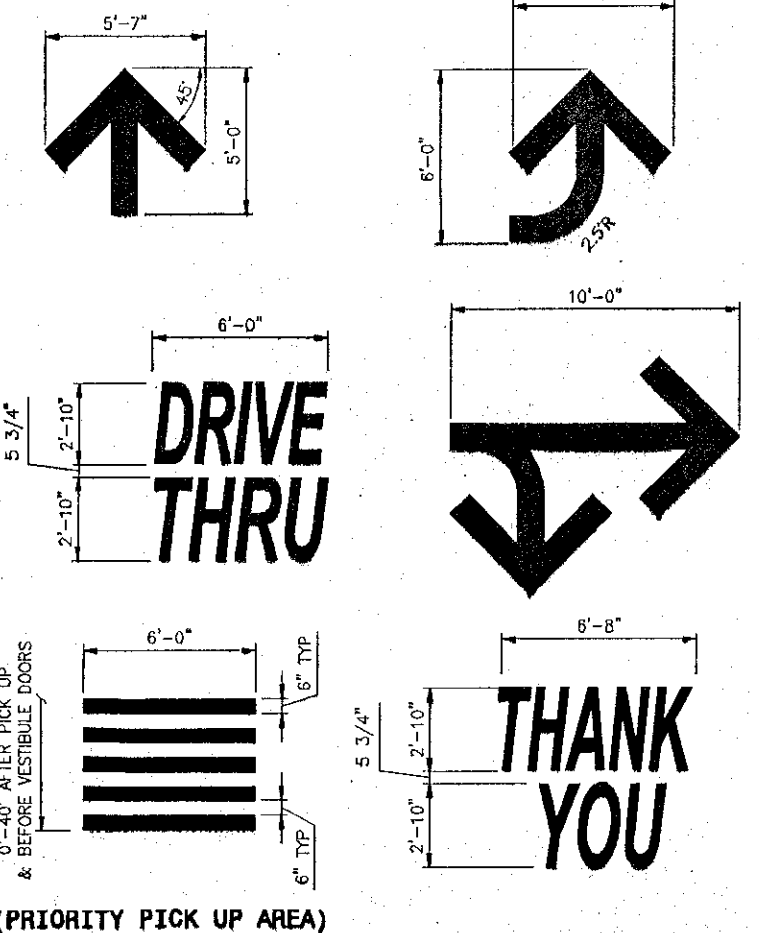
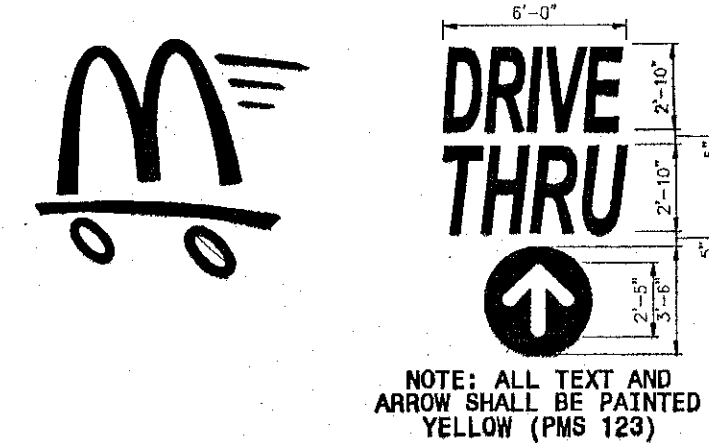
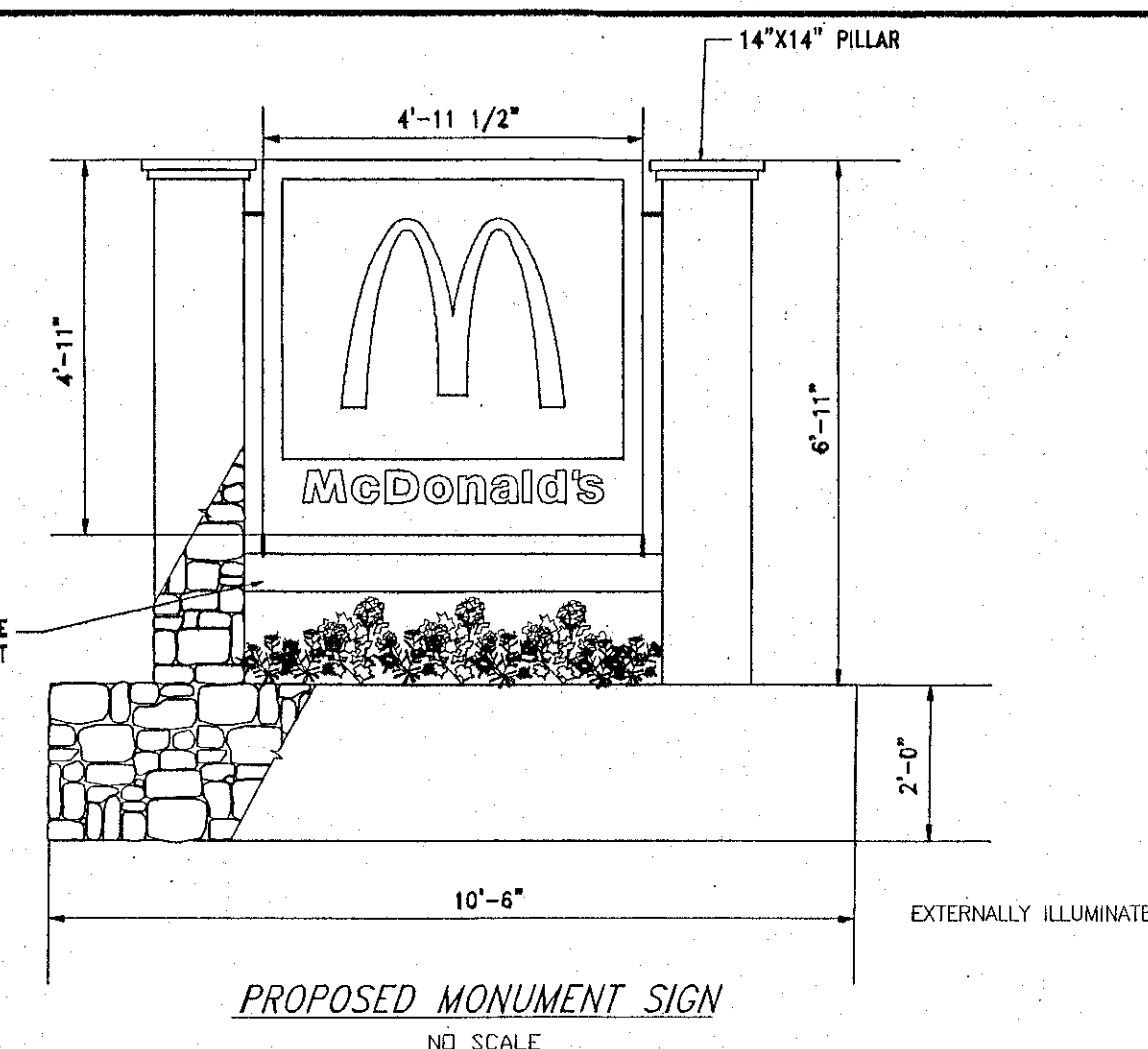
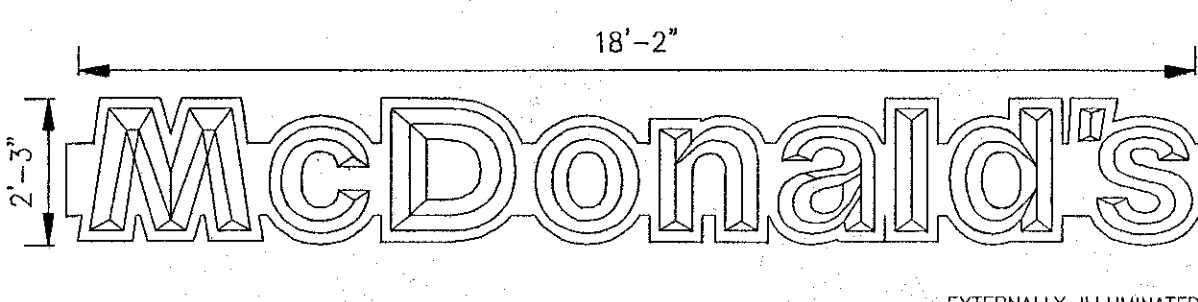
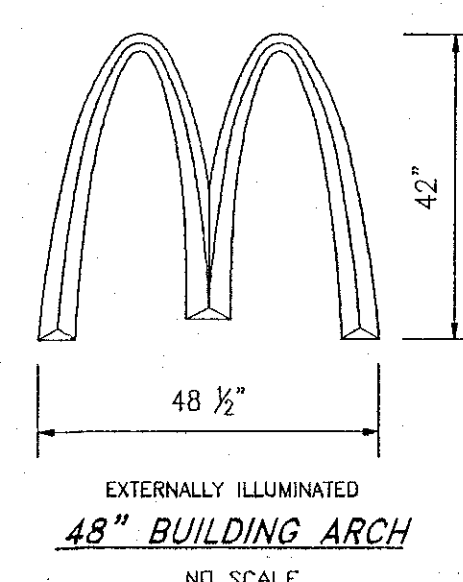
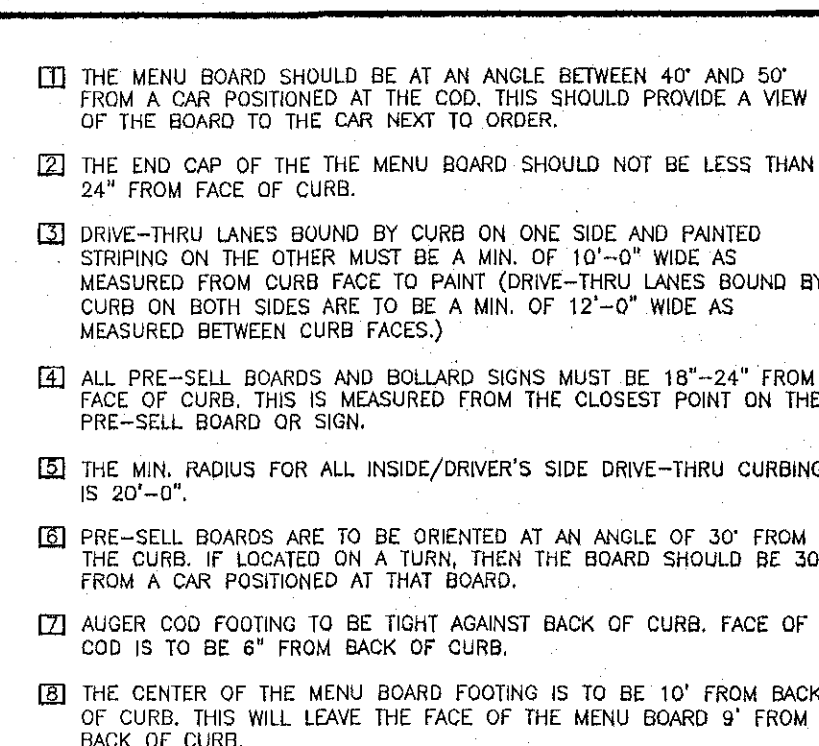
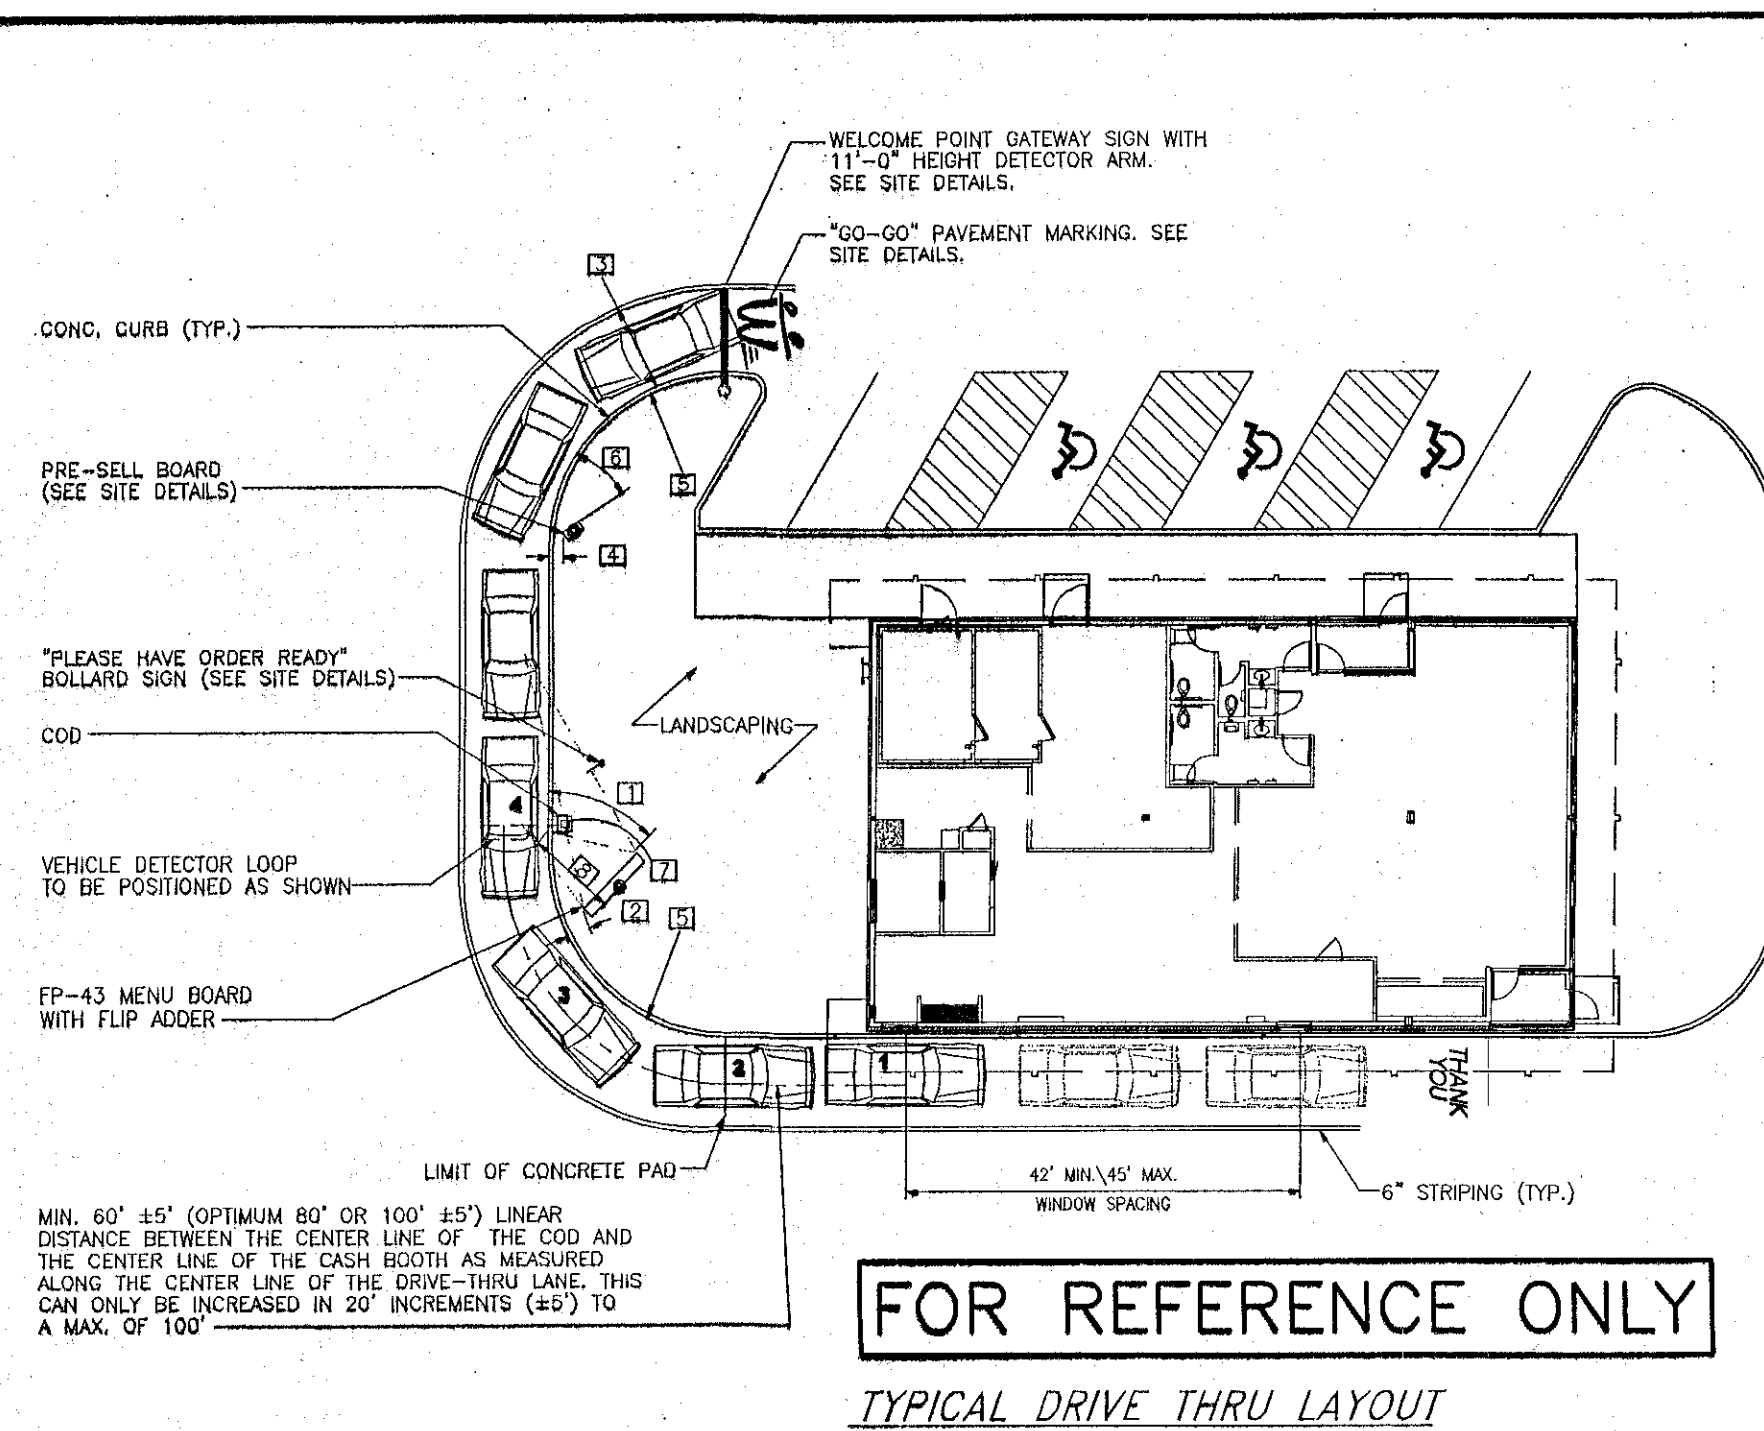


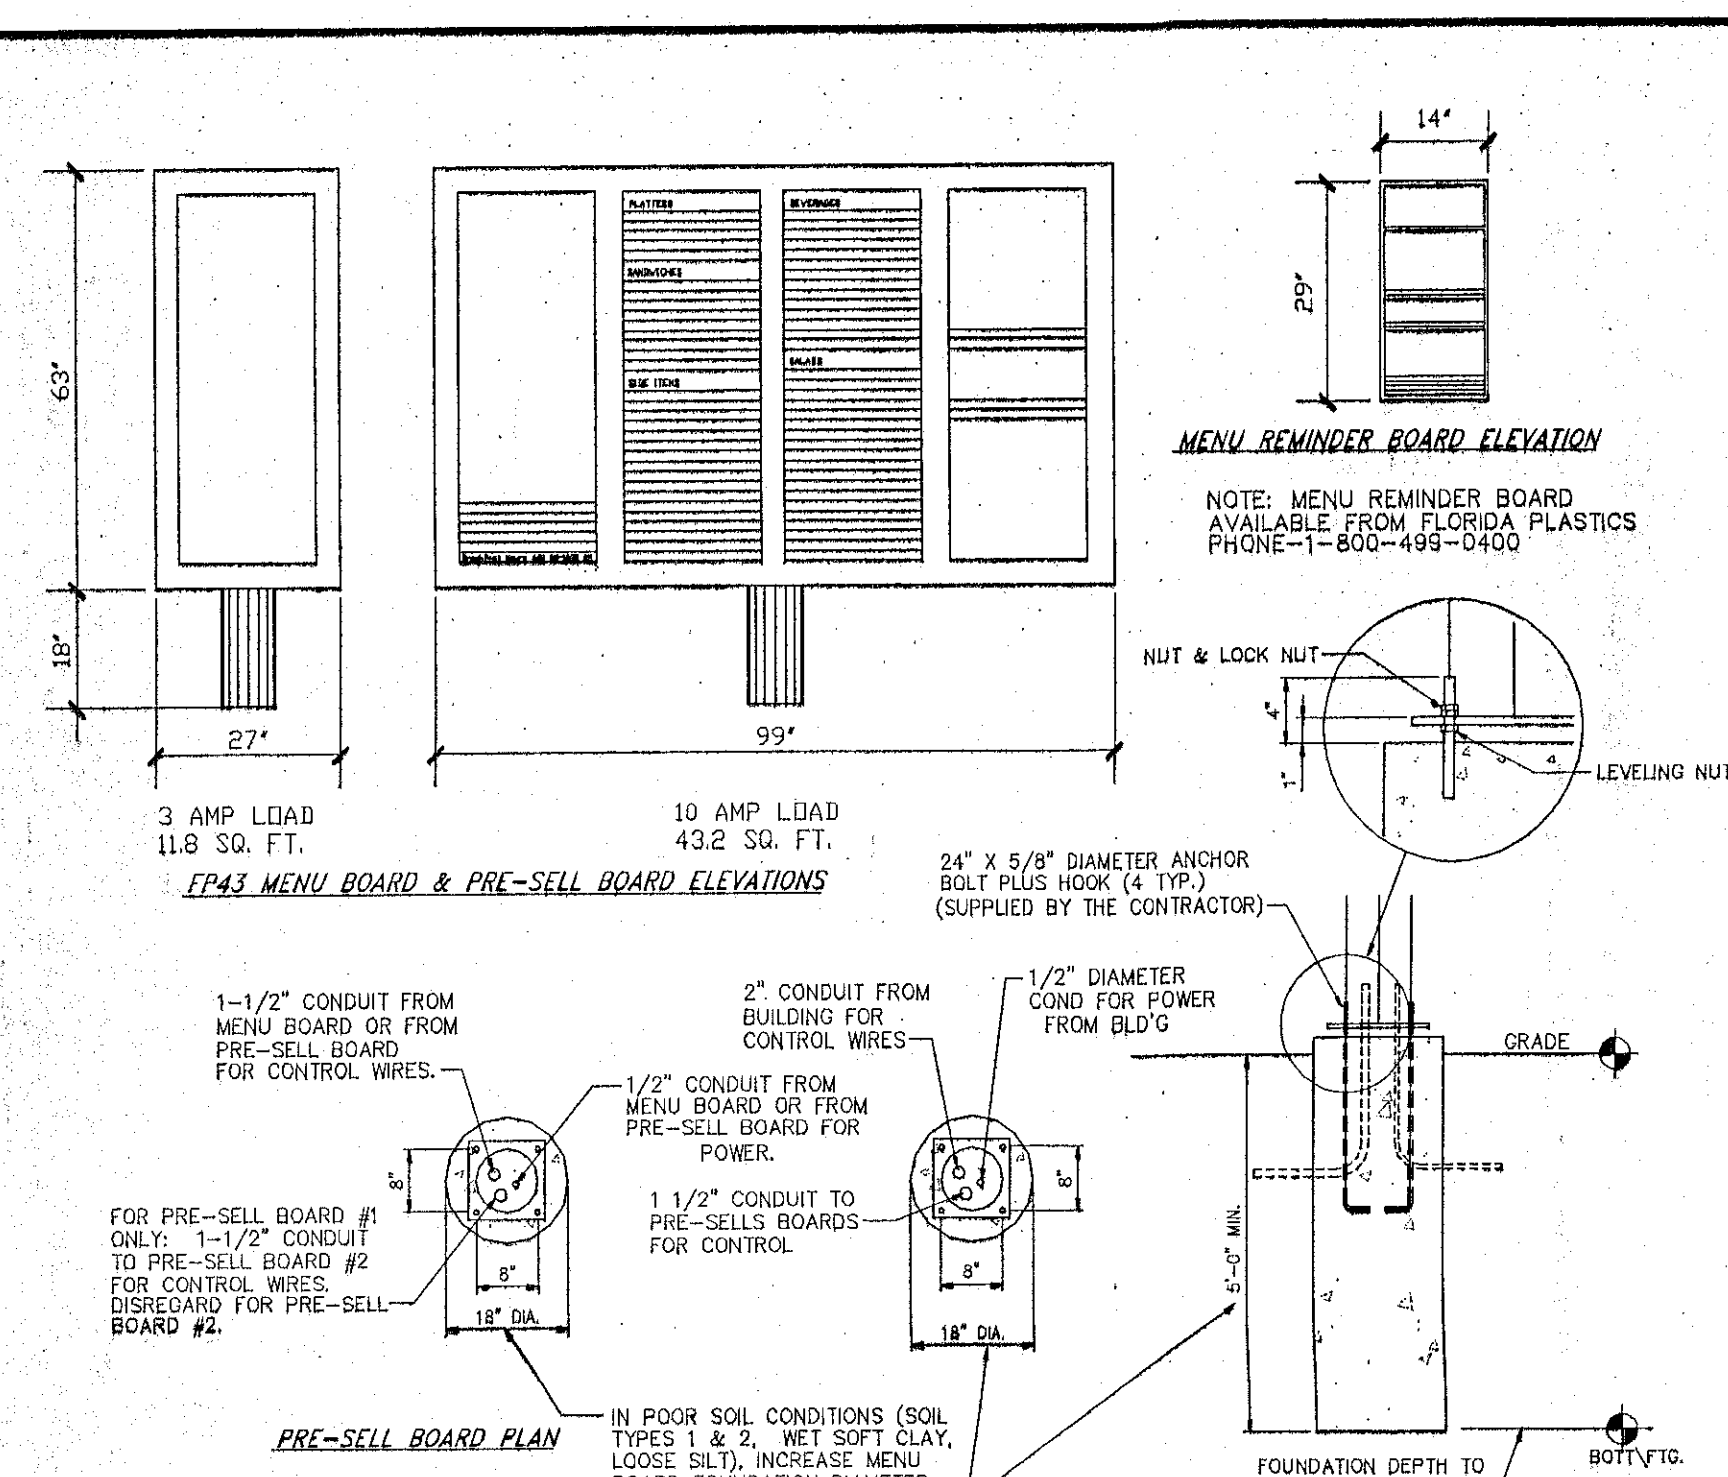

REV	DATE	DESCRIPTION	EY	ISSUE REF
1	2/15/07	REVISED PROPOSED SIGNAGE	RRT	
2	4/6/07	REVISED PER PLANNING BOARD COMMENTS	SG	
3	6/20/07	REVISED PER TOWN COMMENTS	RRT	
4	8/27/07	REVISED PER TOWN COMMENTS	SG	
5	9/26/07	REVISED PER TOWN COMMENTS	SG	
6	10/17/07	REVISED PER TOWN COMMENTS	RRT	
7	12/5/07	REVISED PER IN HOUSE CHECK	ECOR	

FINAL PLAN SIGNATURES

P.M. _____

G.C. _____

O/O _____

McDonald's®	
THESE PLANS AND SPECIFICATIONS ARE THE PROPERTY OF McDONALD'S CORPORATION AND SHALL NOT BE REPRODUCED WITHOUT THEIR WRITTEN PERMISSION.	
OFFICE	NORTHEAST REGION
ADDRESS	690 CANTON STREET WESTWOOD, MA 02090 (781) 461-4703

		PLAN APPROVALS			
		SIGNATURE (2 REQUIRED)		DATE	
		REGIONAL MGR.			
		CONST. MGR.			
		OPERATIONS DEPT.			
		REAL ESTATE DEPT.			
		CO-SIGN SIGNATURES			
		CONTRACTOR			
		OWNER			
		STATUS	DATE	BY	
		PRELIMINARY	6/19/06	SMW	
		PLAN CHECKED	6/19/06	CEB	
		AS-BUILT			
C-7					

W.D. GOEBEL PROFESSIONAL ENGINEER NEW YORK LICENSE No. 071284 CONNECTICUT LICENSE No. 21854 VERMONT LICENSE No. 7735	 BOHLER ENGINEERING, P.C.		5 Computer Drive West, Suite 203 Albany, New York 12205 518.438.9300 fax: 518.439.0900 www.bohlereeng.com
	CIVIL & CONSULTING ENGINEERS ■ PROJECT MANAGERS ■ ENVIRONMENTAL & SITE PLANNERS ■ MUNICIPAL ENGINEERS		Other Office Locations: ■ Chalfont, PA ■ Melville, NY ■ Sterling, VA ■ Watchung, NJ ■ Towson, MD ■ Southboro, MA