


Errors And Omissions:
Father & Sons Consultants is unable to accept liability for any errors of omission in excess of the original purchase cost of the plans. While every attempt has been made in the preparation of this plan to avoid errors, Father & Sons Consultants cannot guarantee against human error and omissions. Therefore, the contractor must check all dimensions and details and be responsible for the same. Do Not Scale Drawings.


Sheet 3 of 4
Drawn by JBZ II
1 Town Revision 1.10.08
No. Revision Date

NOTE: BUILDING TO BE REPAIRED AND REPAINTED WHITE

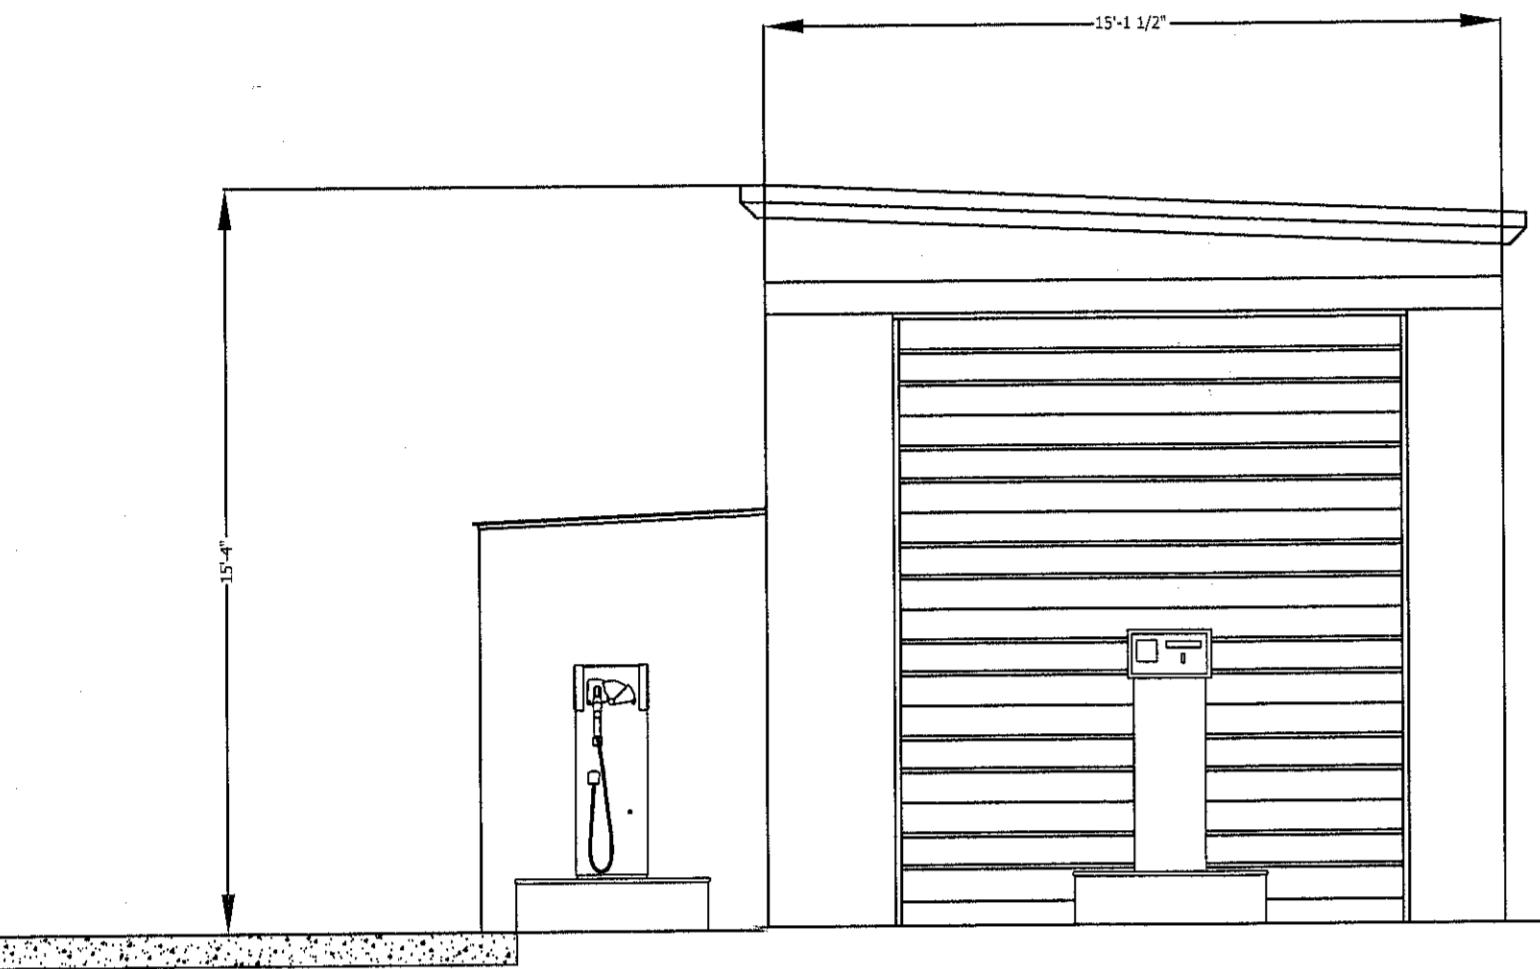

RIGHT SIDE VIEW


SCALE: 1/4"=1'-0"

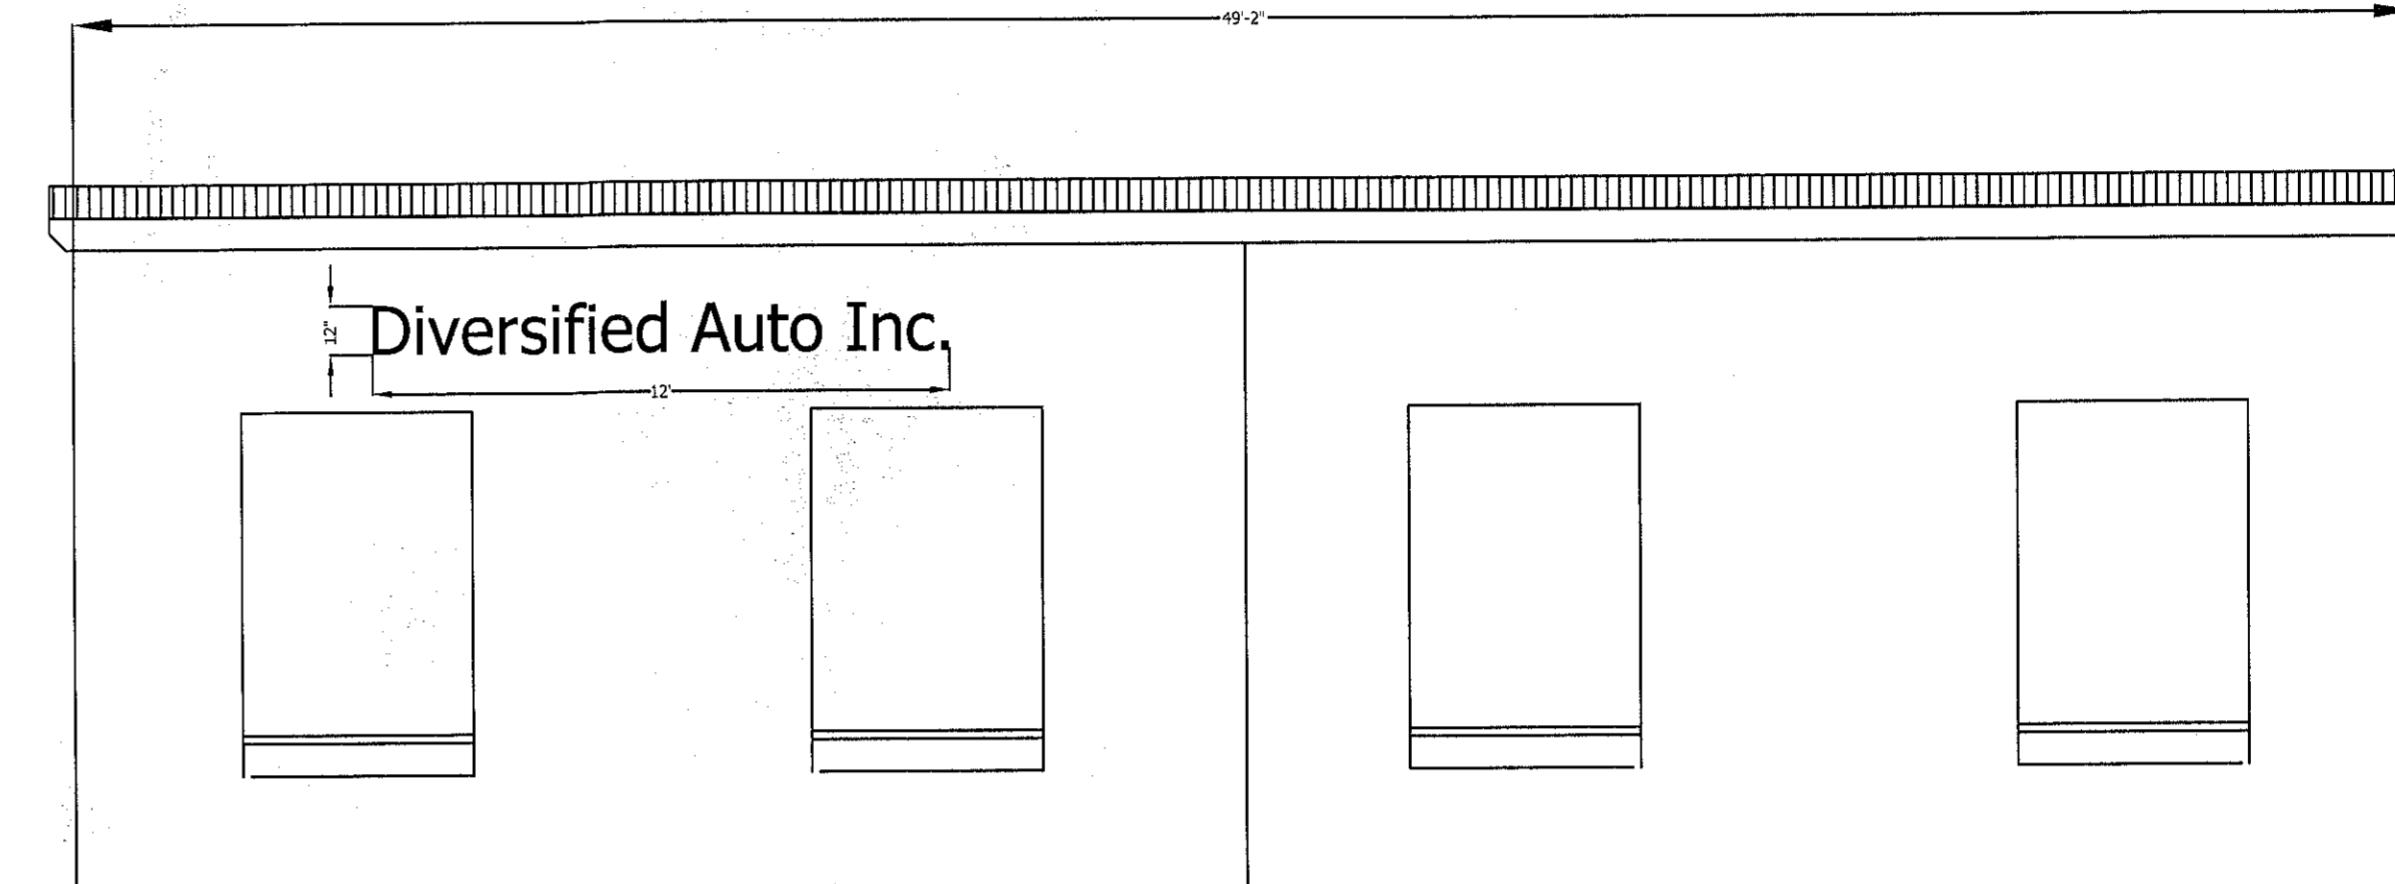

Diversified Auto Inc.


FRONT VIEW

SCALE: 1/4"=1'-0"

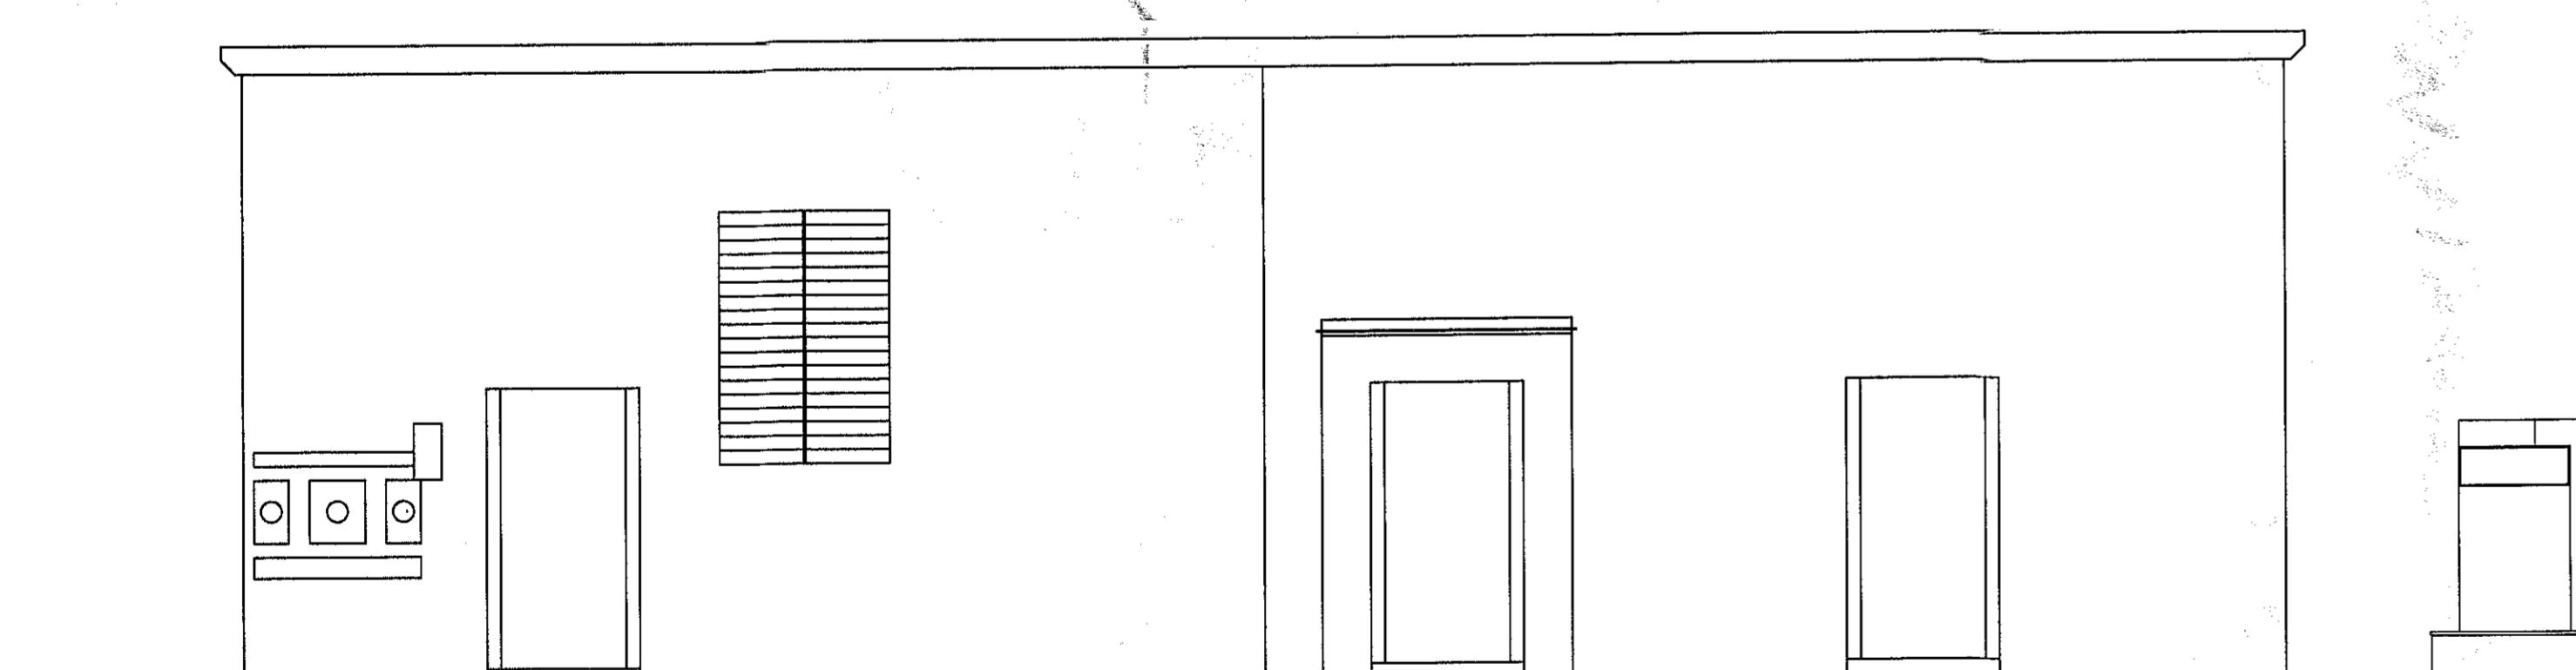


REAR VIEW

SCALE: 1/4"=1'-0"

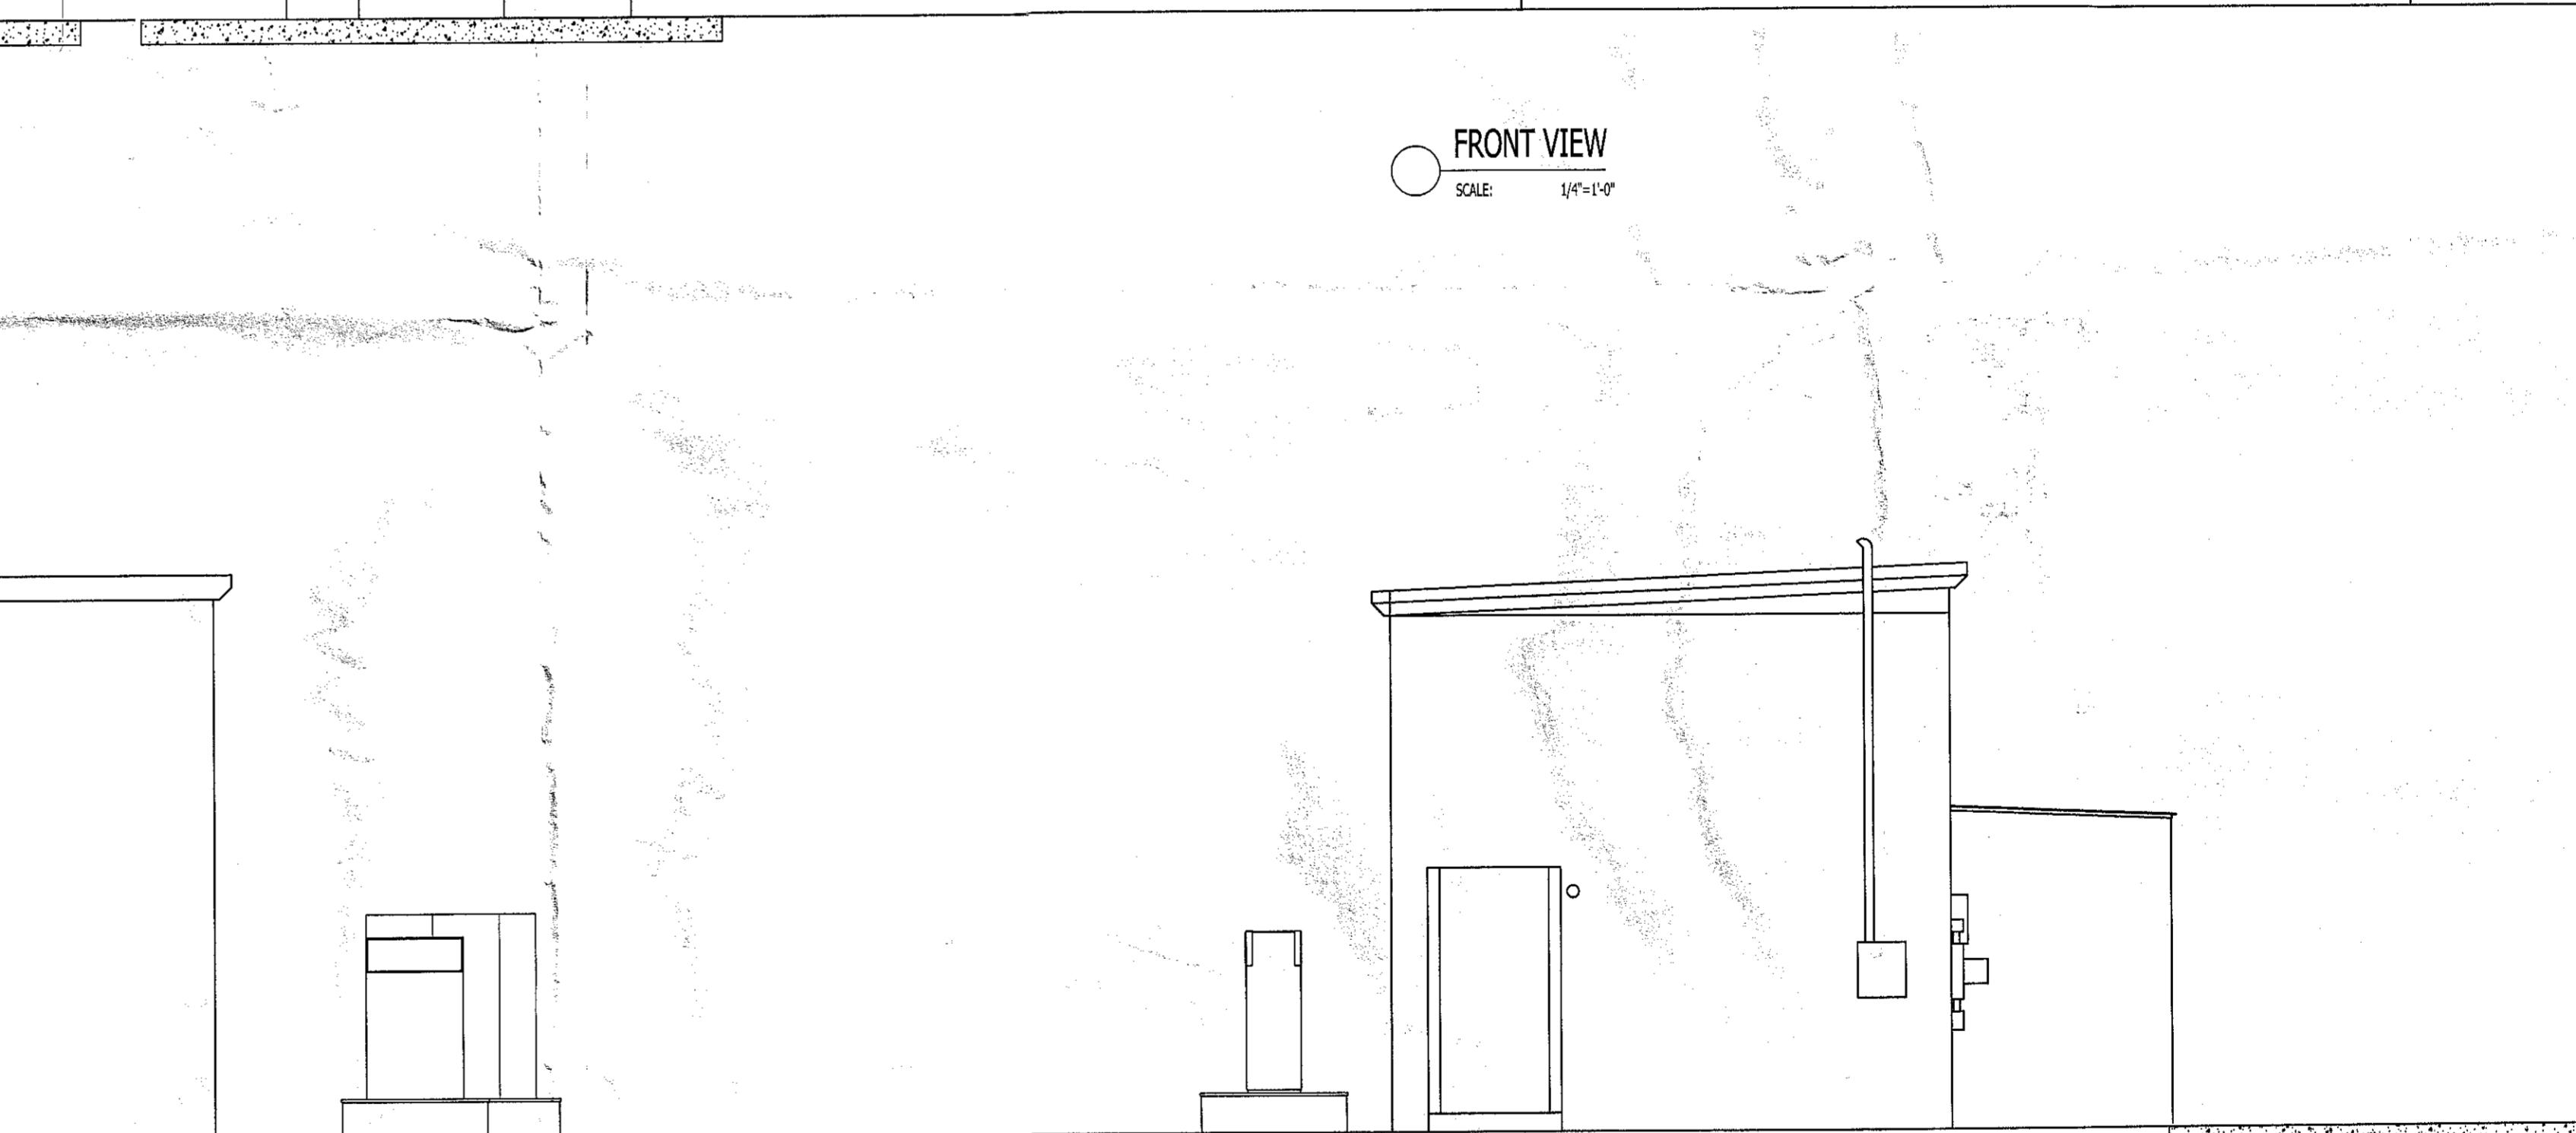


LEFT SIDE VIEW

SCALE: 1/4"=1'-0"

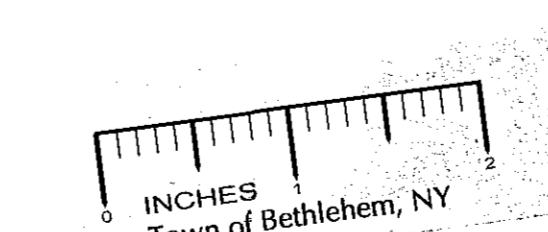

INCHES

Town of Bethlehem, NY

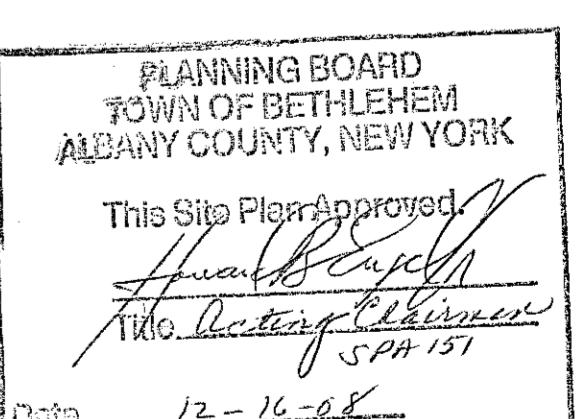

FATHER & SONS CONSULTANT ENGINEERS
FRANCIS A. LASHWAY JR. P.E. (NY# 64314)
122 MOHAWK STREET
COHOES, NY. 12047
PH (518) 283-5464 FAX (518) 283-5464



FATHER & SONS
CONSULTING ENGINEERS
122 MOHAWK STREET
COHOES, NY 12047

FUEL DISPENSING SYSTEM
PROJECT: For Base of Operation Transportation Terminal
OWNER: DIVERSIFIED AUTO
ADDRESS: 75 SPEEDER ROAD
SELKIRK, NY 12158
DATE: 7/18/08
SCALE: As Shown