




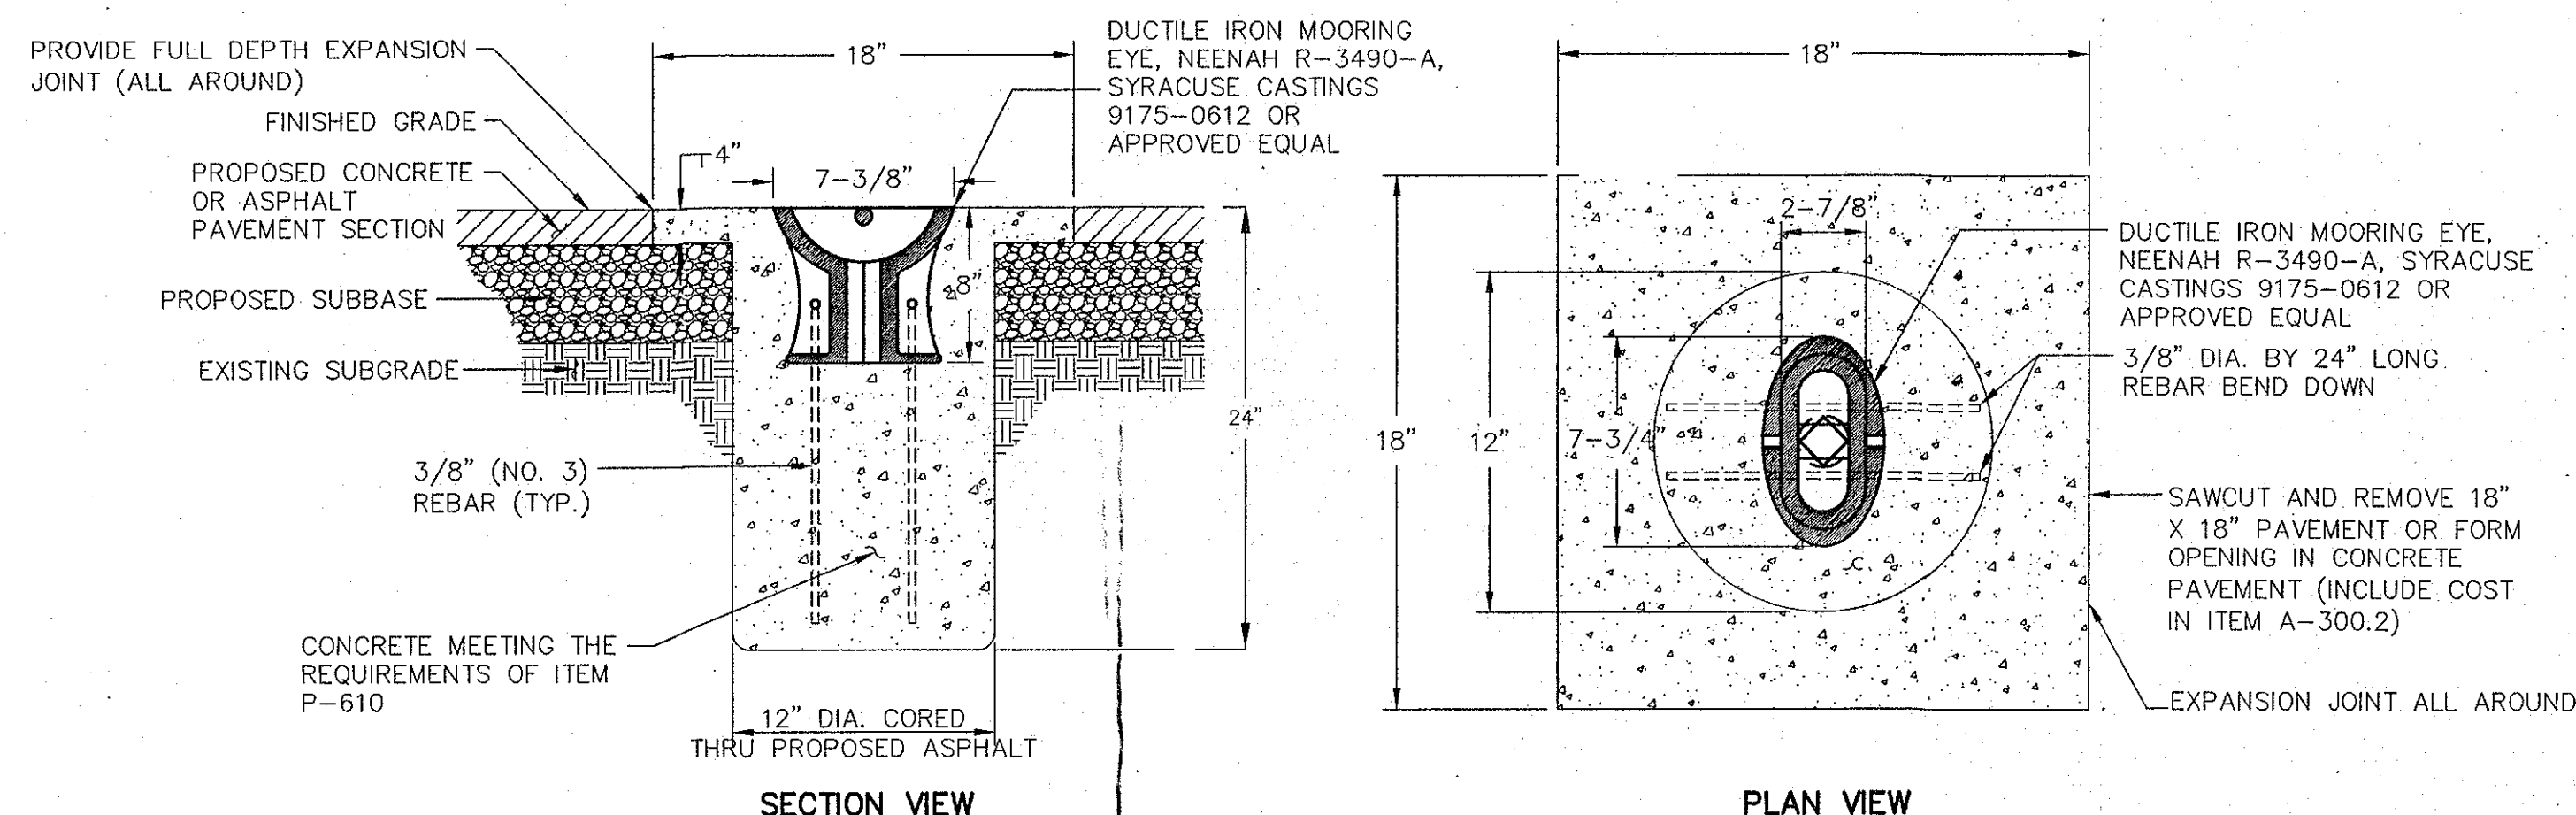


ITEM A-300.2
TIE-DOWN ANCHOR DETAIL
N.T.S.

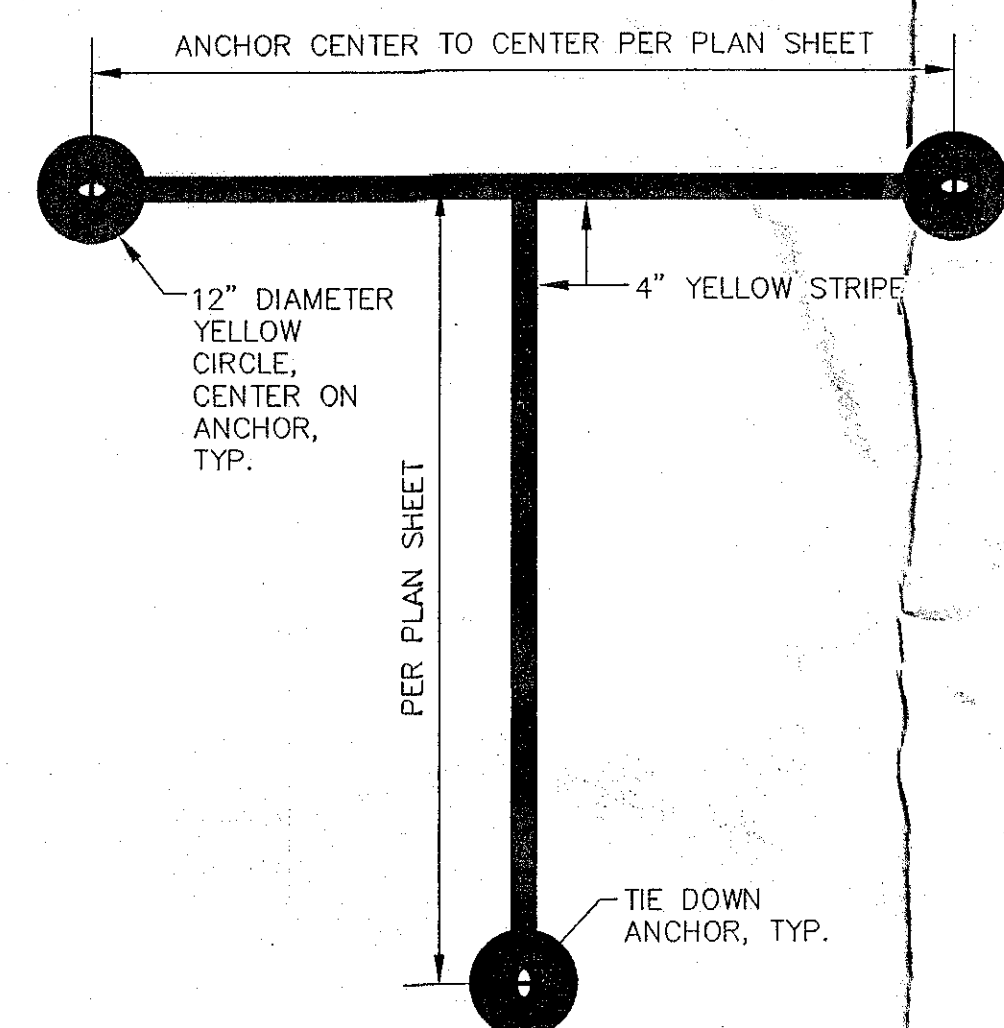


ITEM P-620
TIE DOWN MARKING
N.T.S.

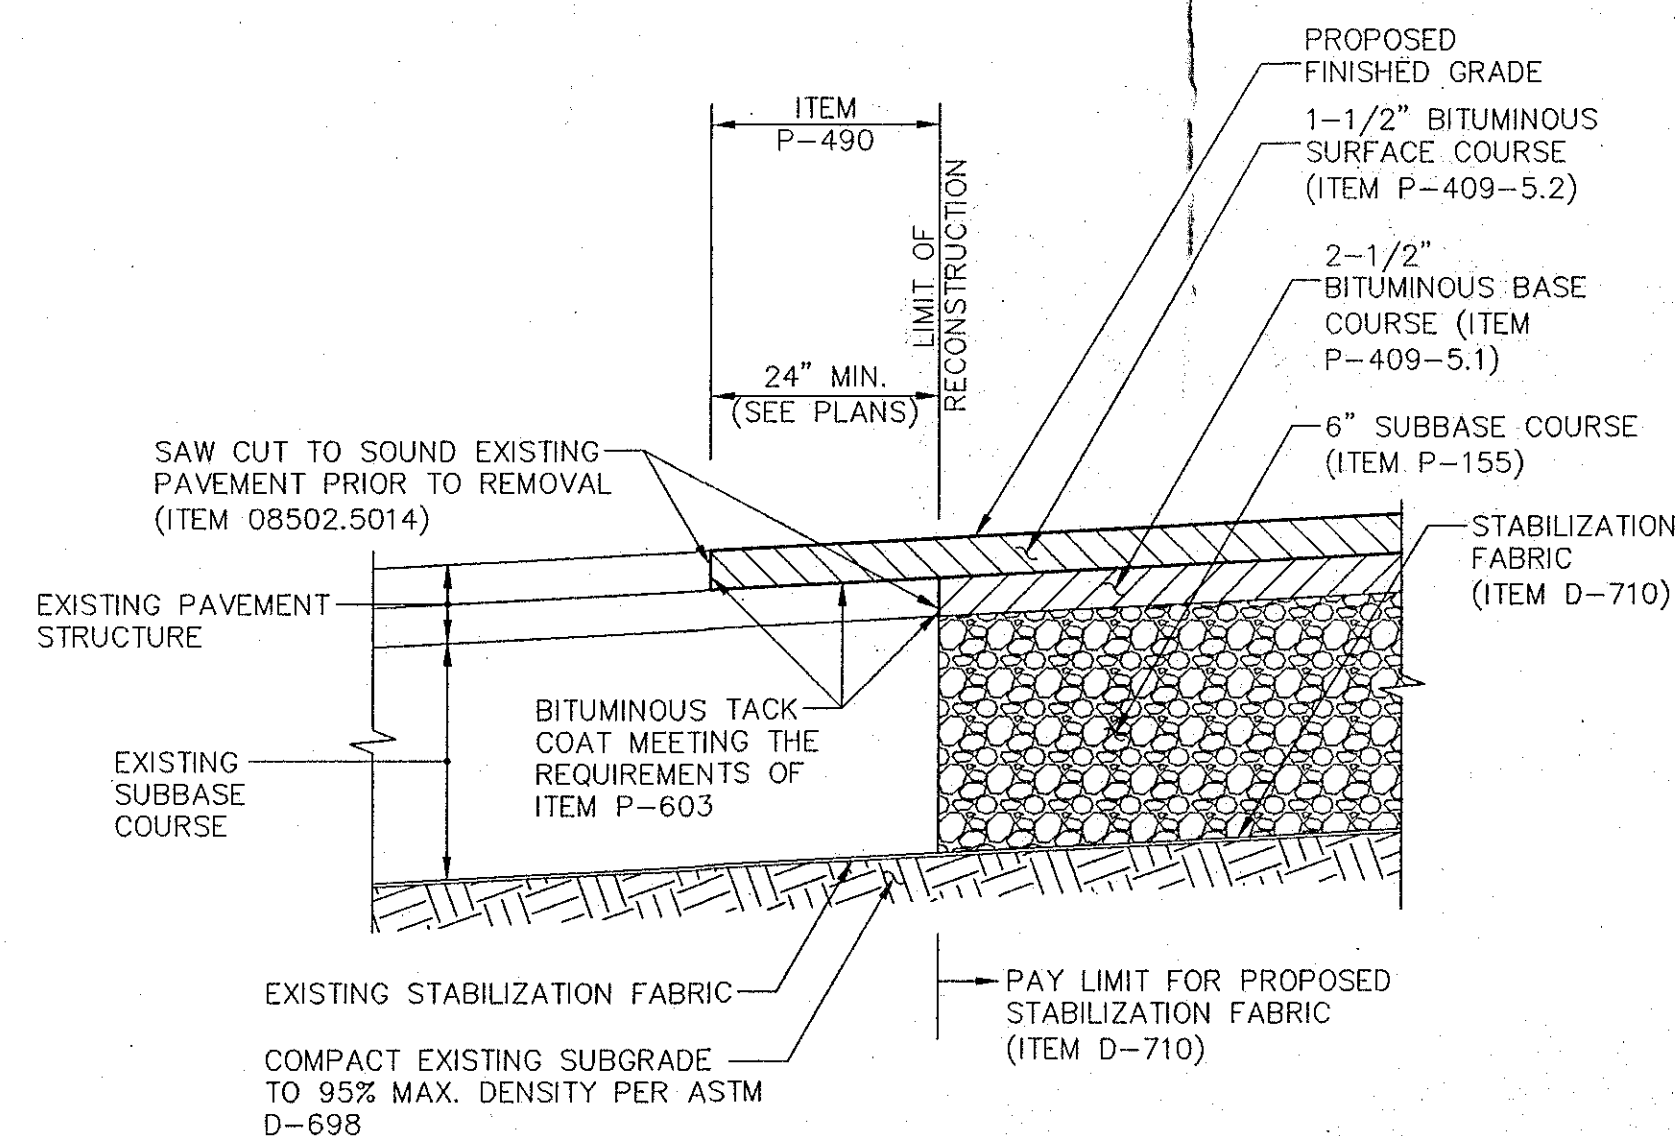


KEYING DETAIL AT RECONSTRUCTION LIMITS/ PROPOSED ASPHALT APRON PAVEMENT SECTION
N.T.S.

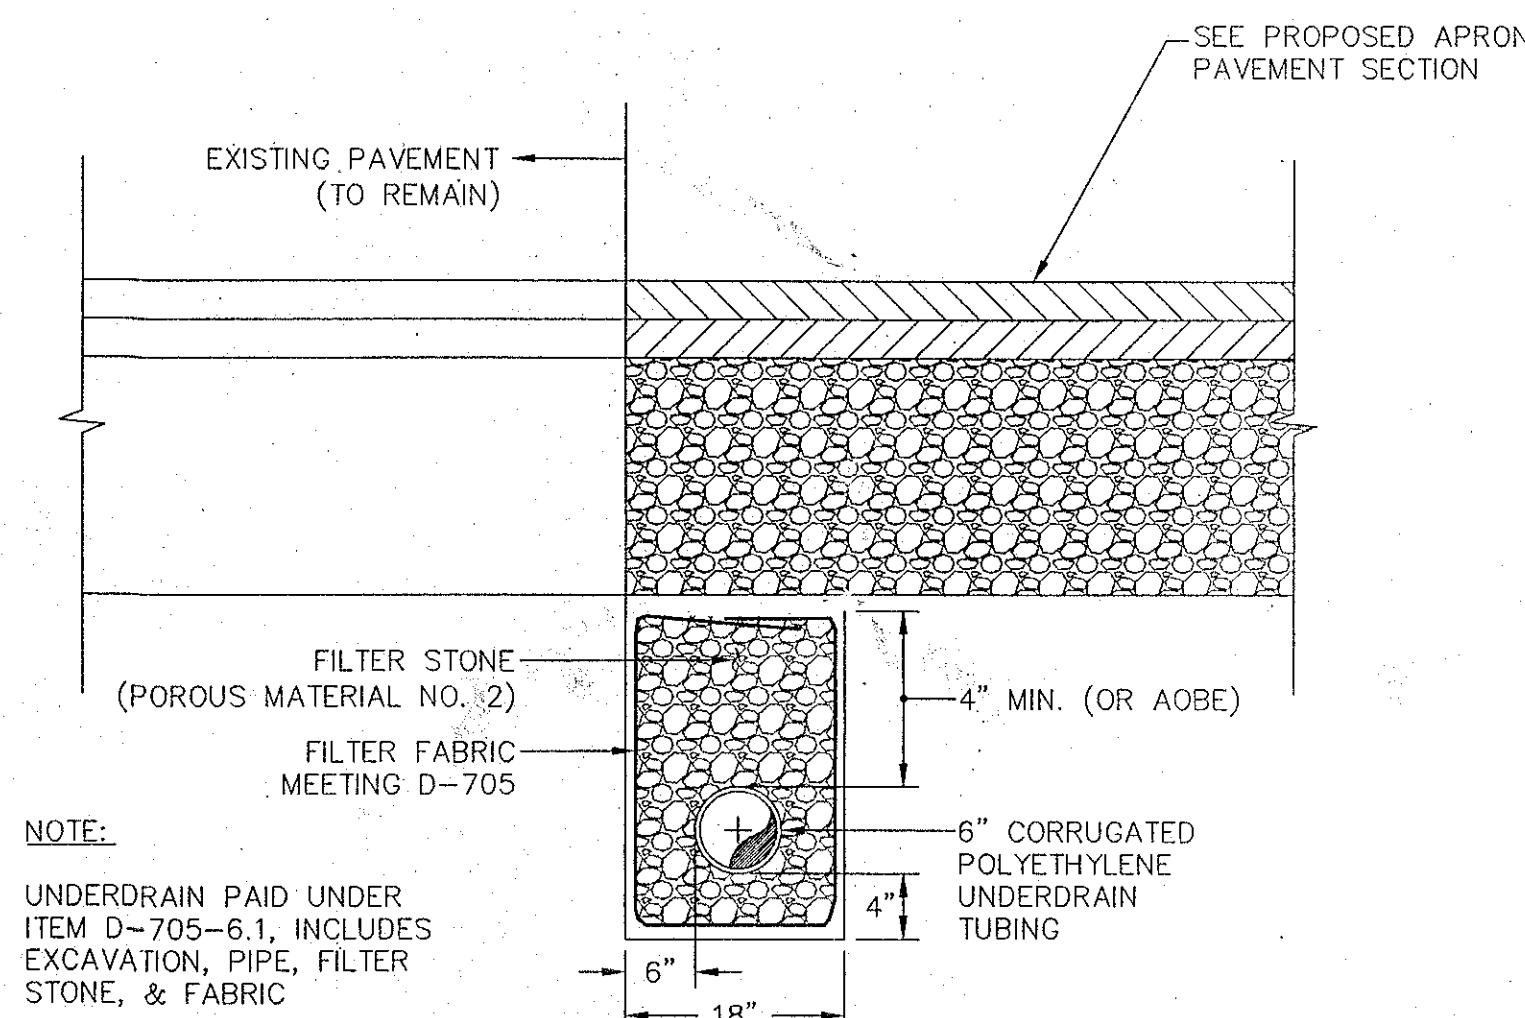

ITEM D-705-6.1
TYPICAL UNDERDRAIN DETAIL
N.T.S.

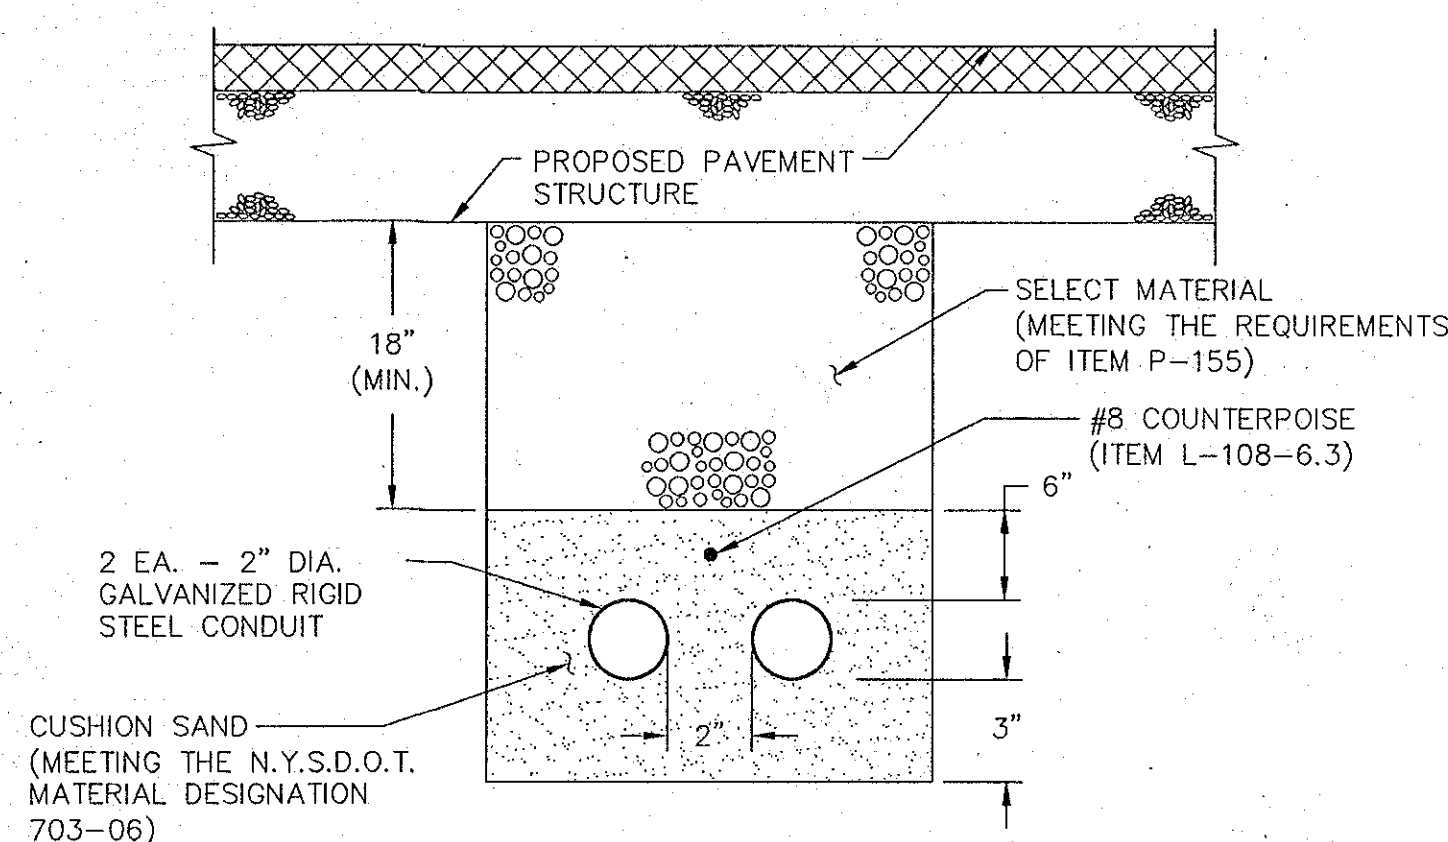


ITEM L-110-6.2
TYPICAL CONDUIT DETAIL
N.T.S.

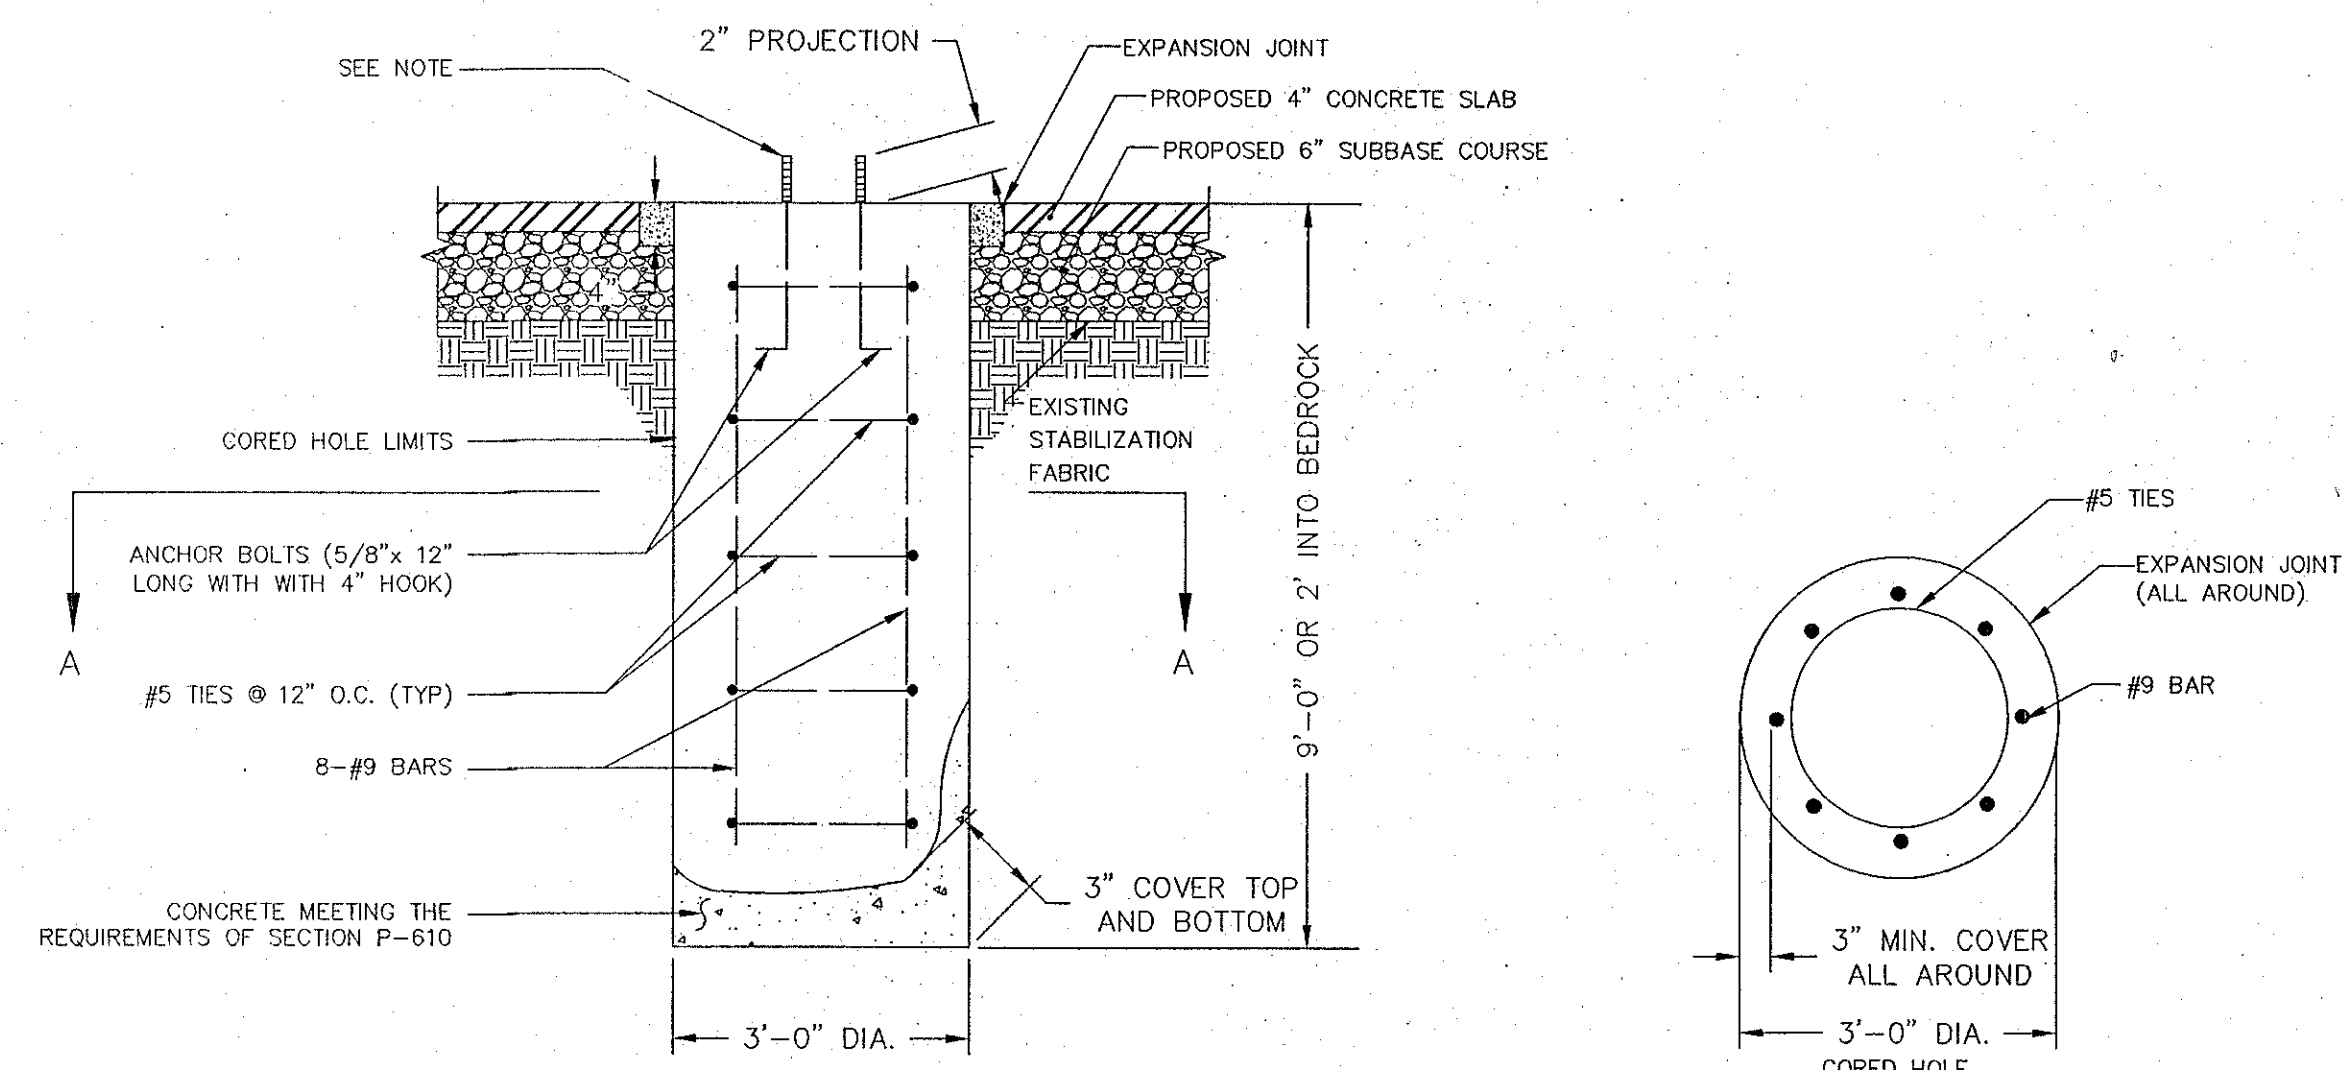


TYPICAL HANGAR PIER FOUNDATION
N.T.S.

SECTION A-A
N.T.S.

NOTES:
SEE THE MANUFACTURERS BOLT SETTING PLAN FOR LOCATION AND ORIENTATION OF ANCHOR BOLTS.

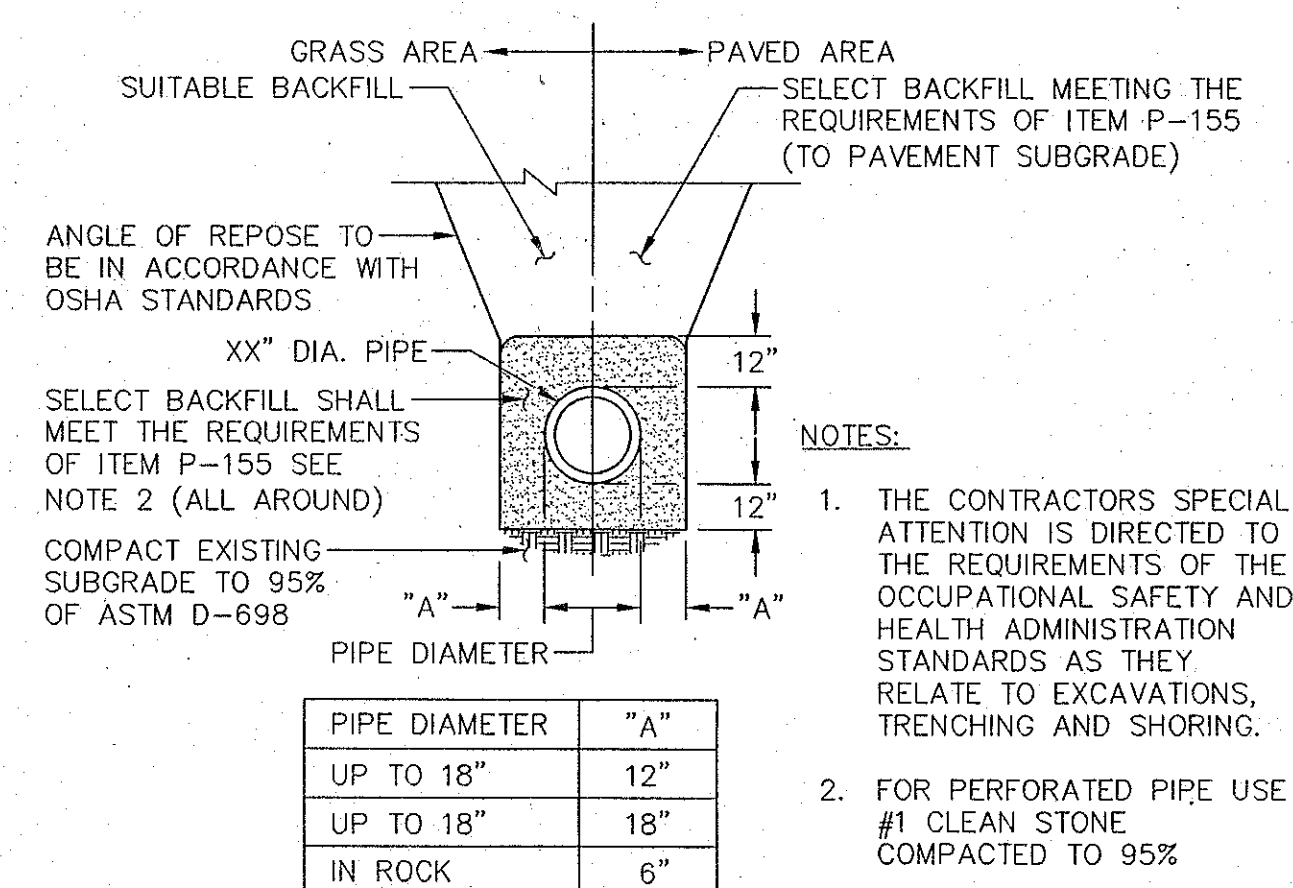

TYPICAL PIPE TRENCHING DETAIL
N.T.S.

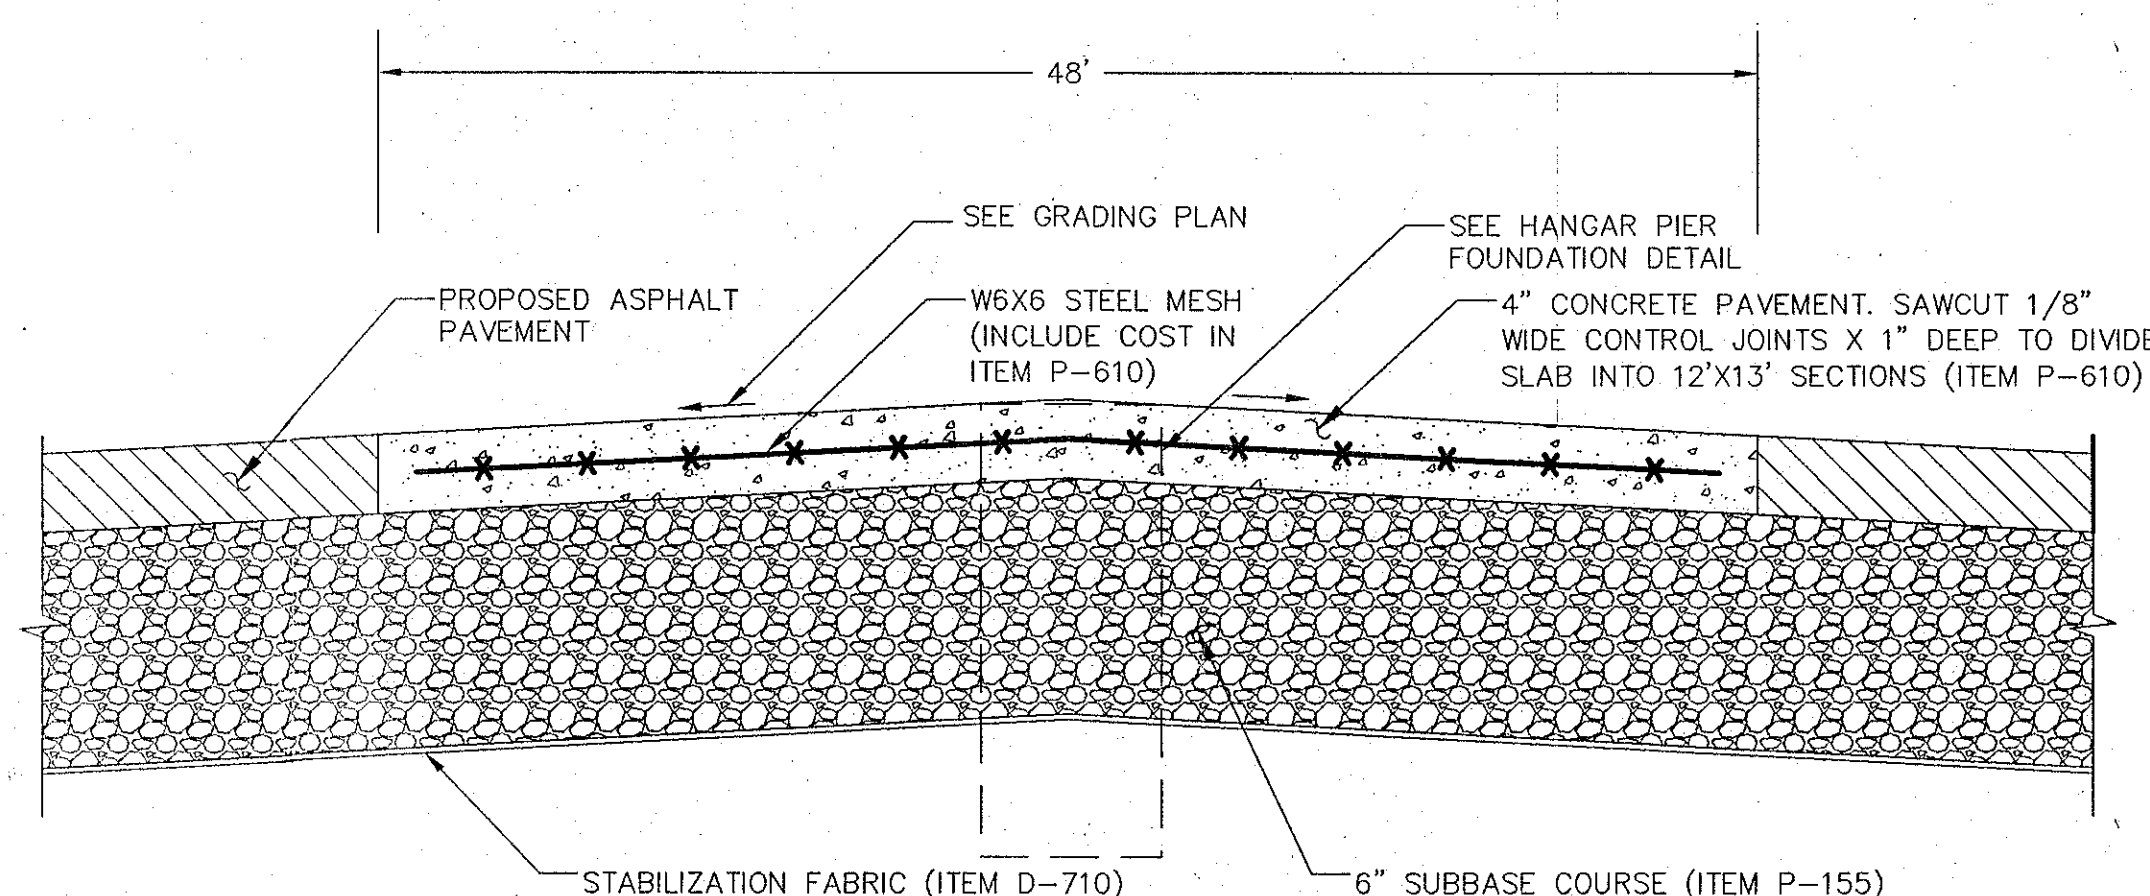

CONCRETE PAVEMENT DETAIL
N.T.S.



Revisions				
No.	Date	By	Description	

UNAUTHORIZED ALTERATIONS OR ADDITIONS TO THIS DRAWING IS IN VIOLATION OF STATE EDUCATION LAW ARTICLE 145 SECTION 7209 AND ARTICLE 147 SECTION 7207. THESE PLANS ARE COPYRIGHT PROTECTED ©