
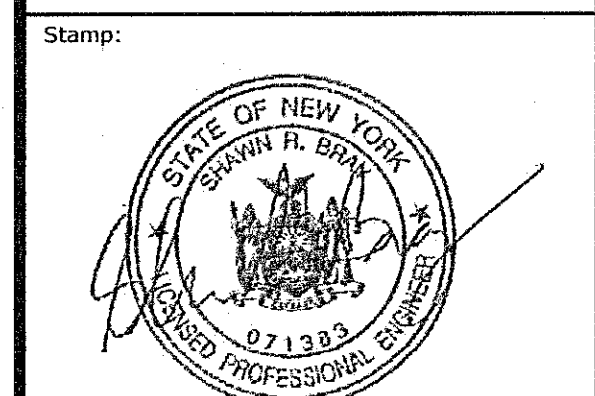
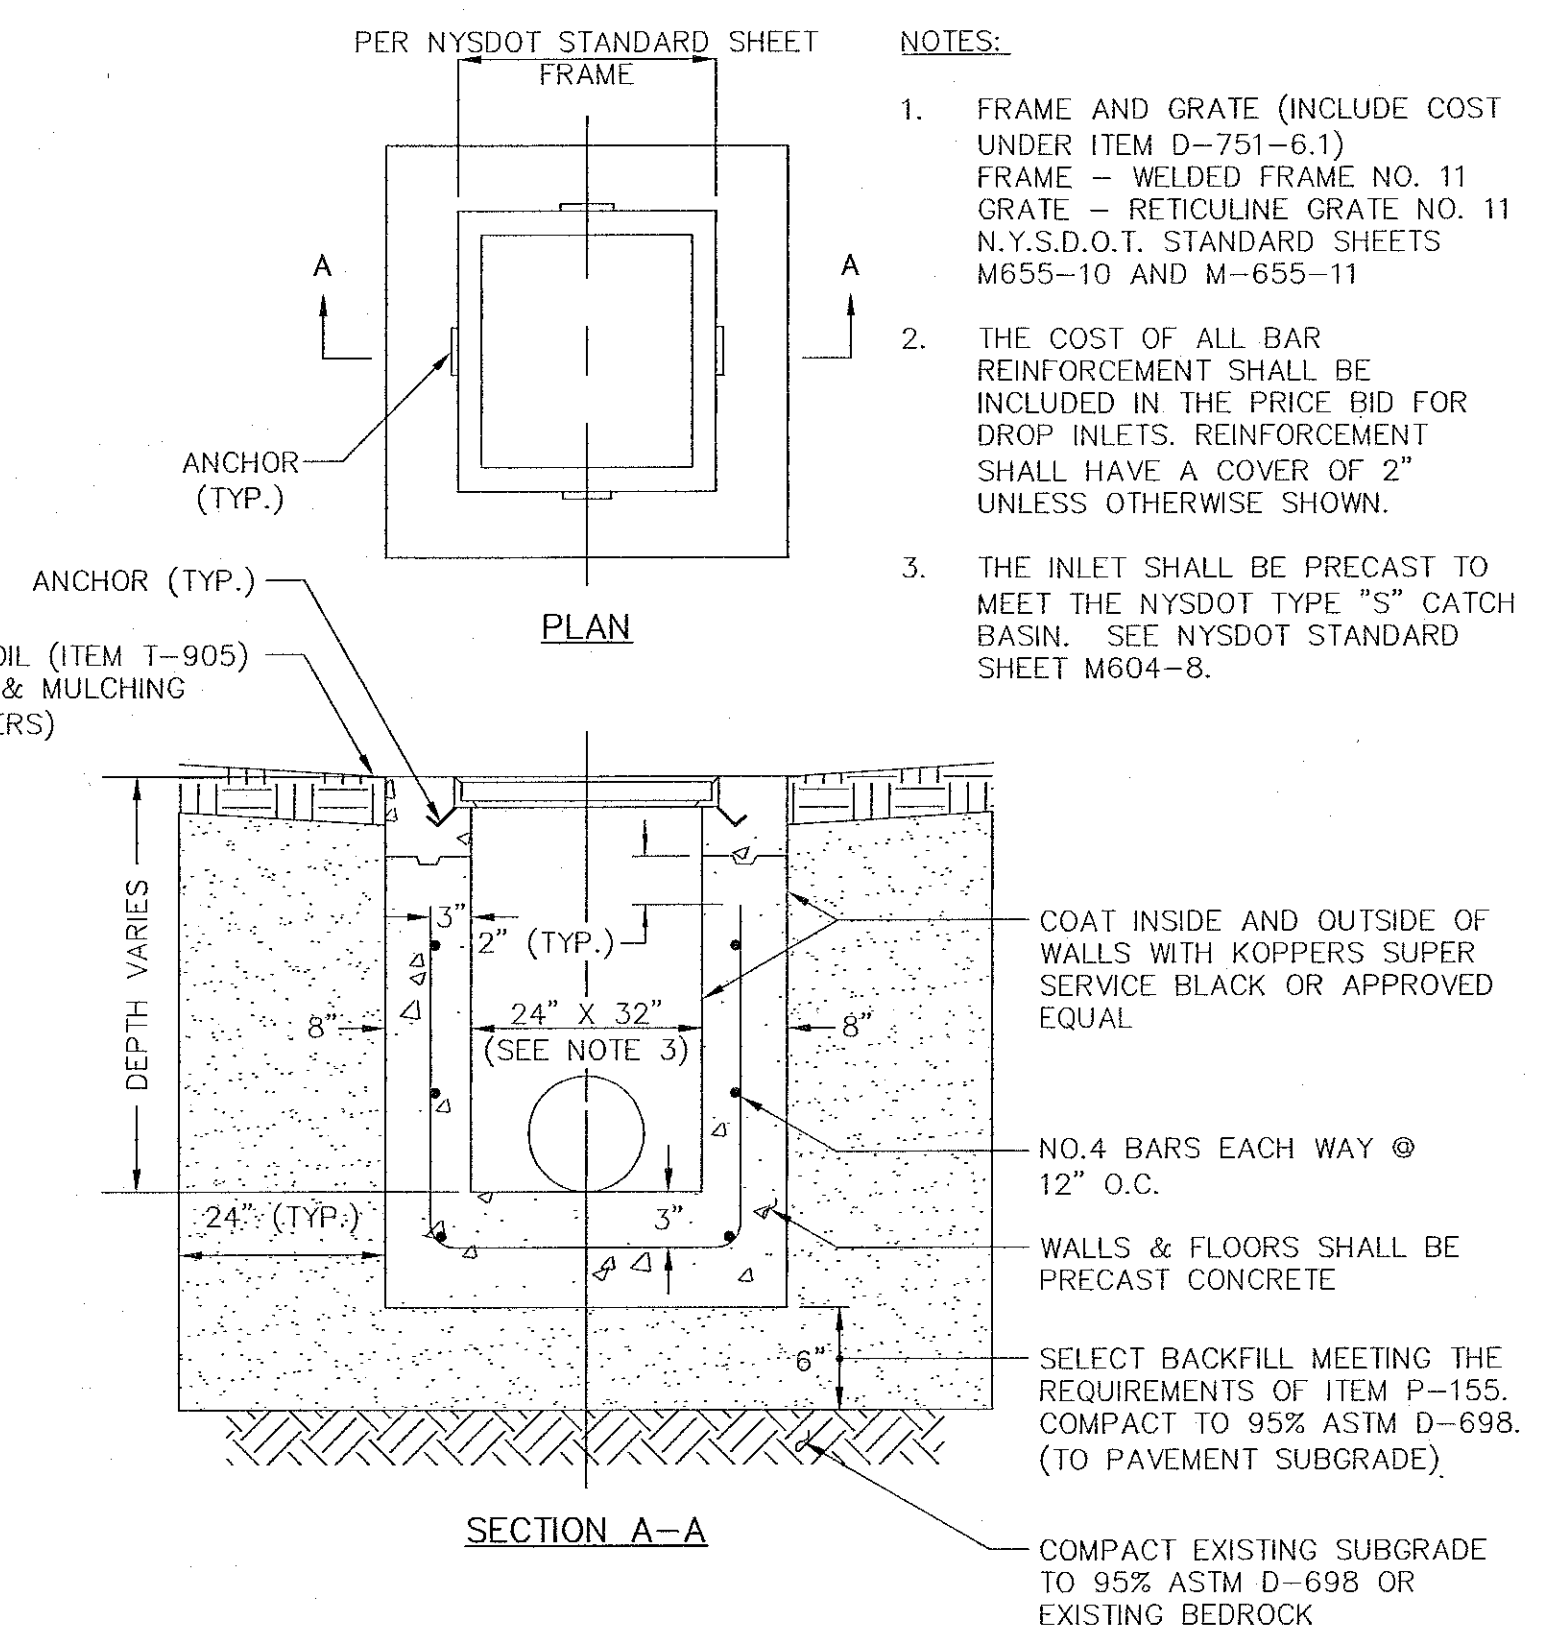
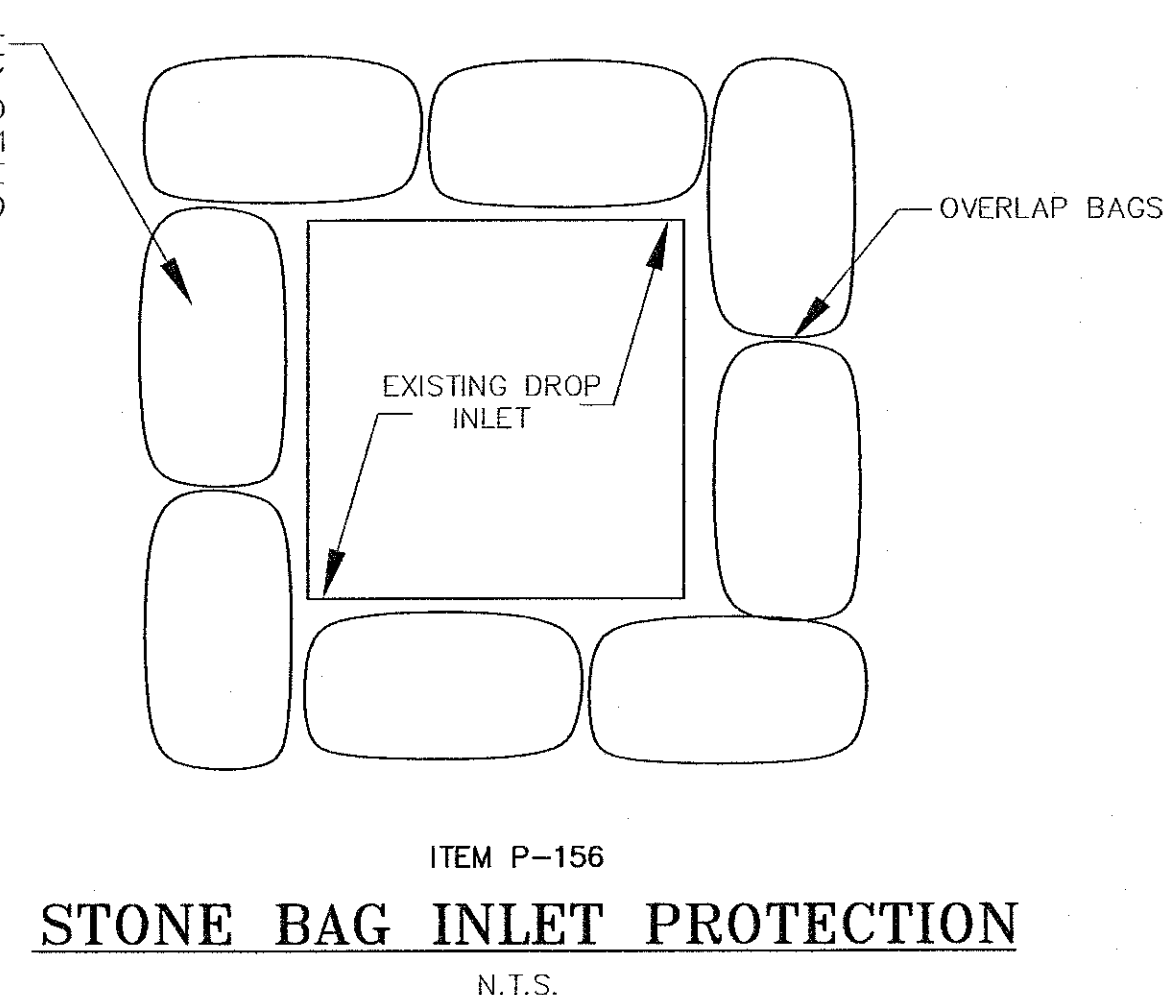
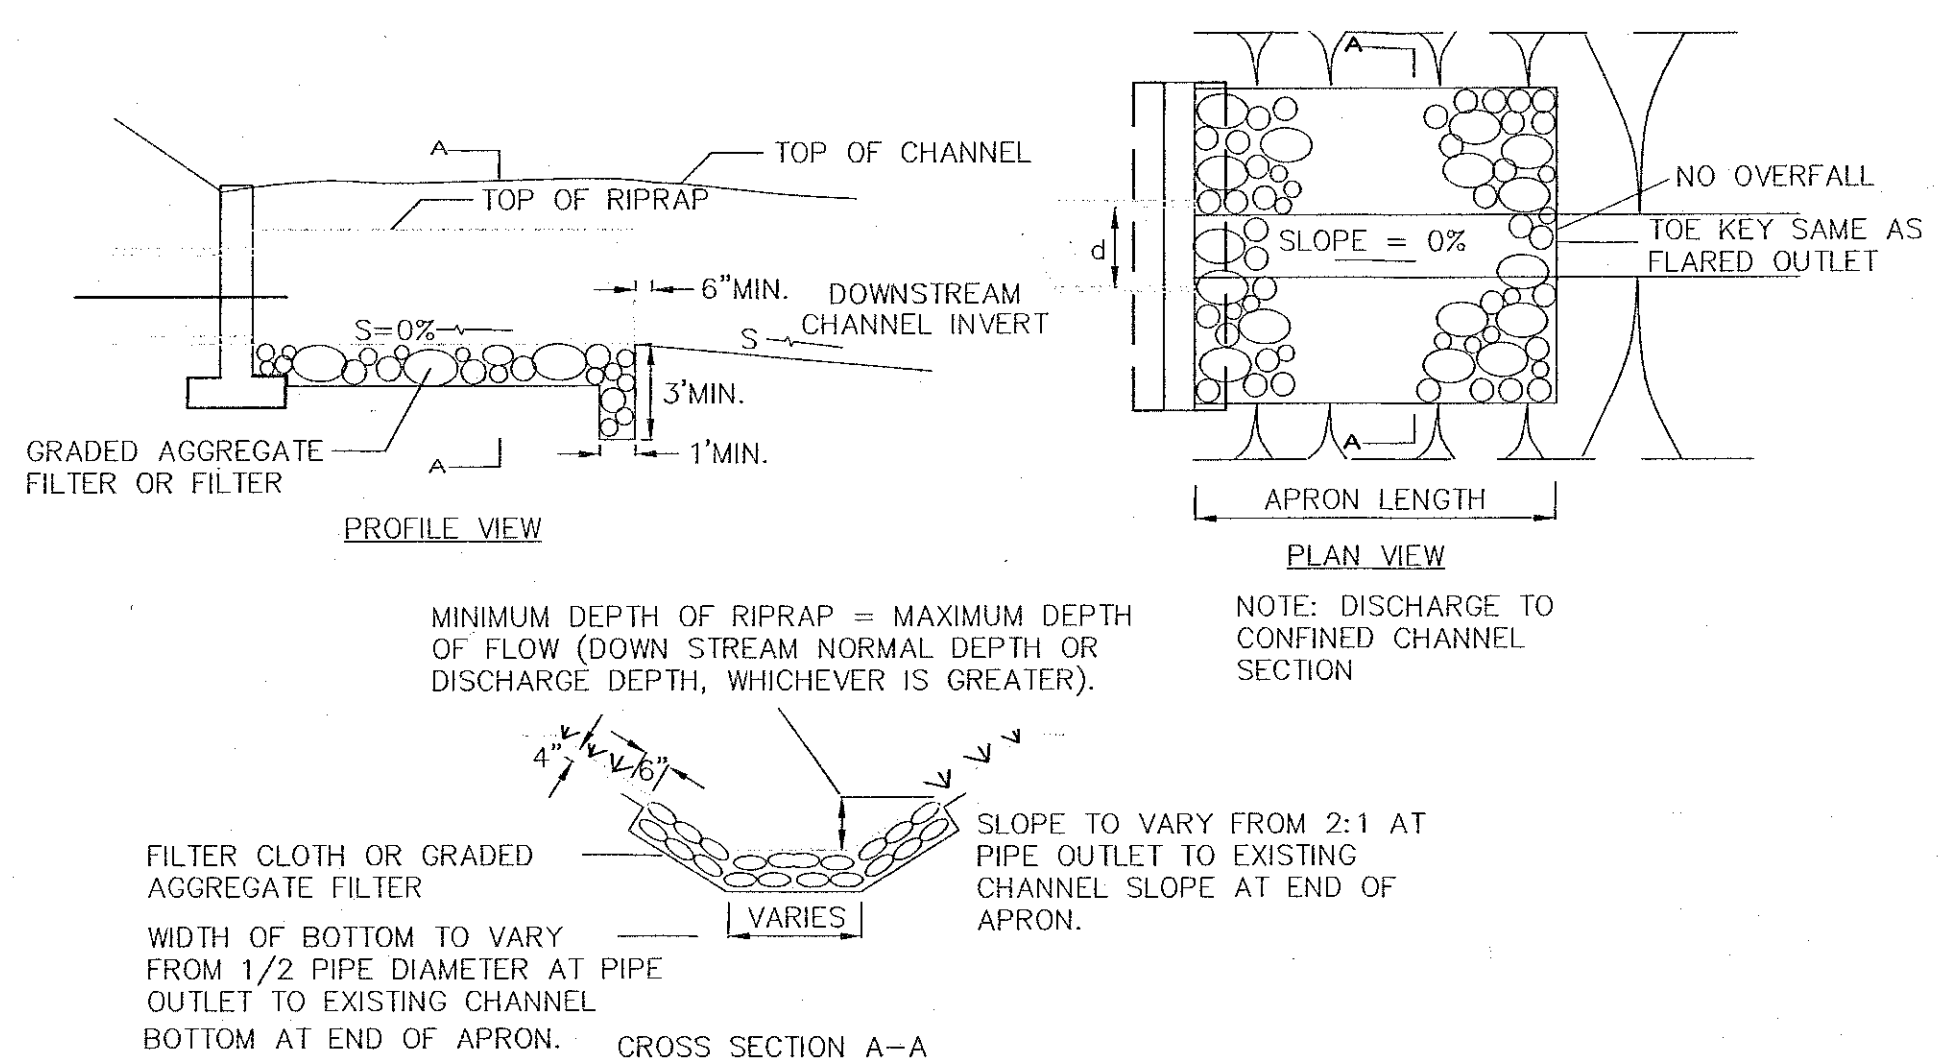
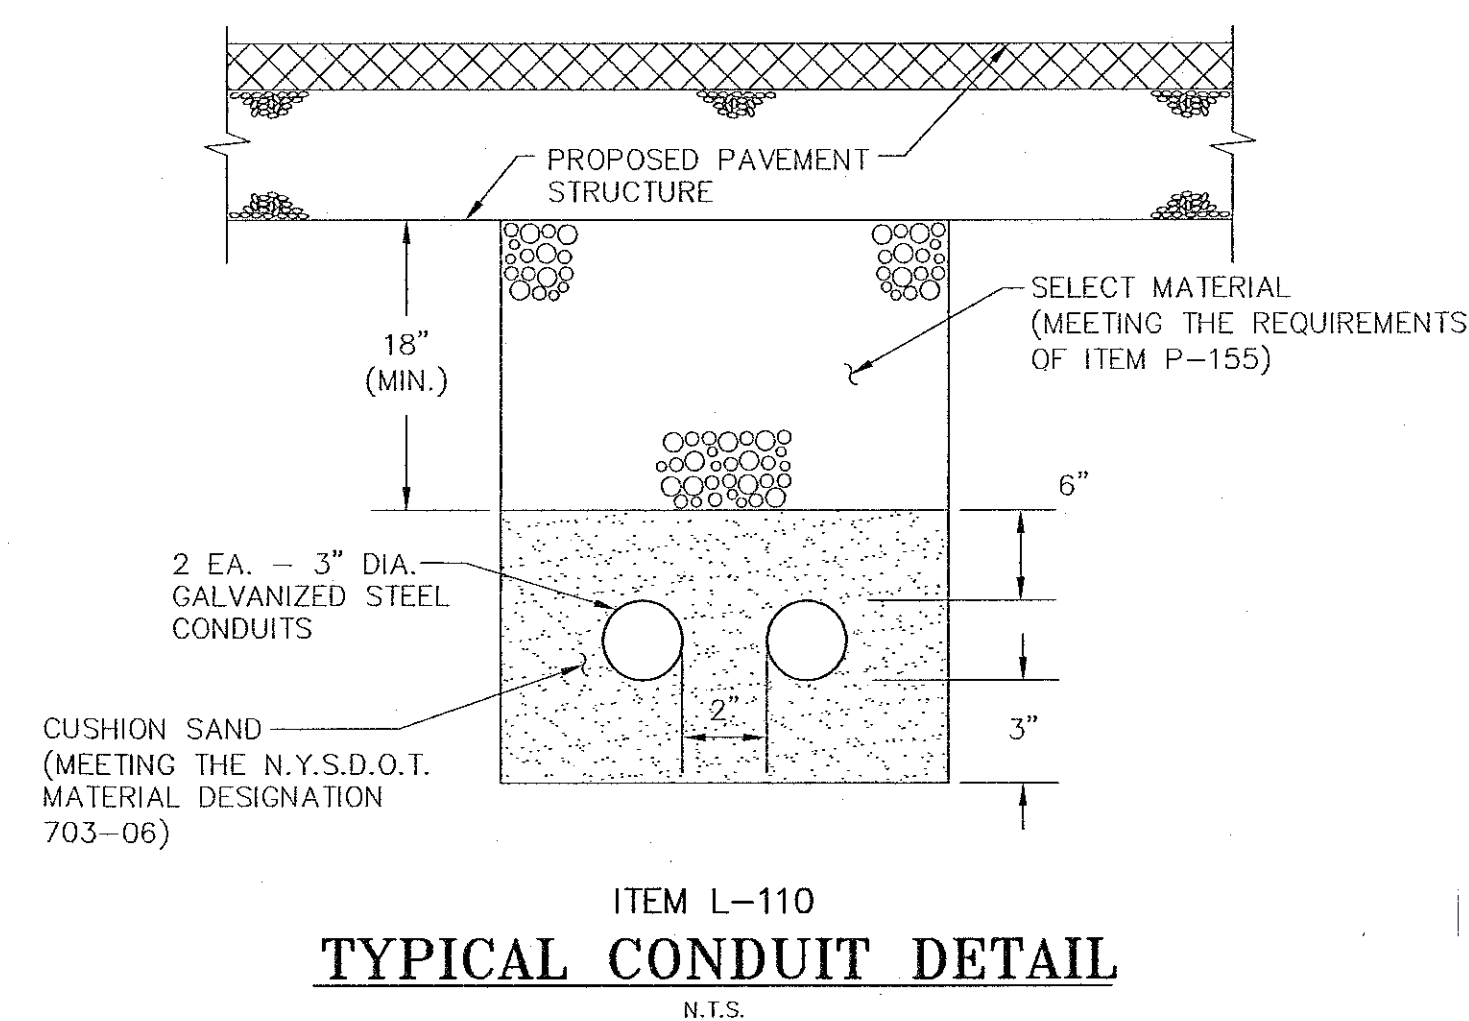
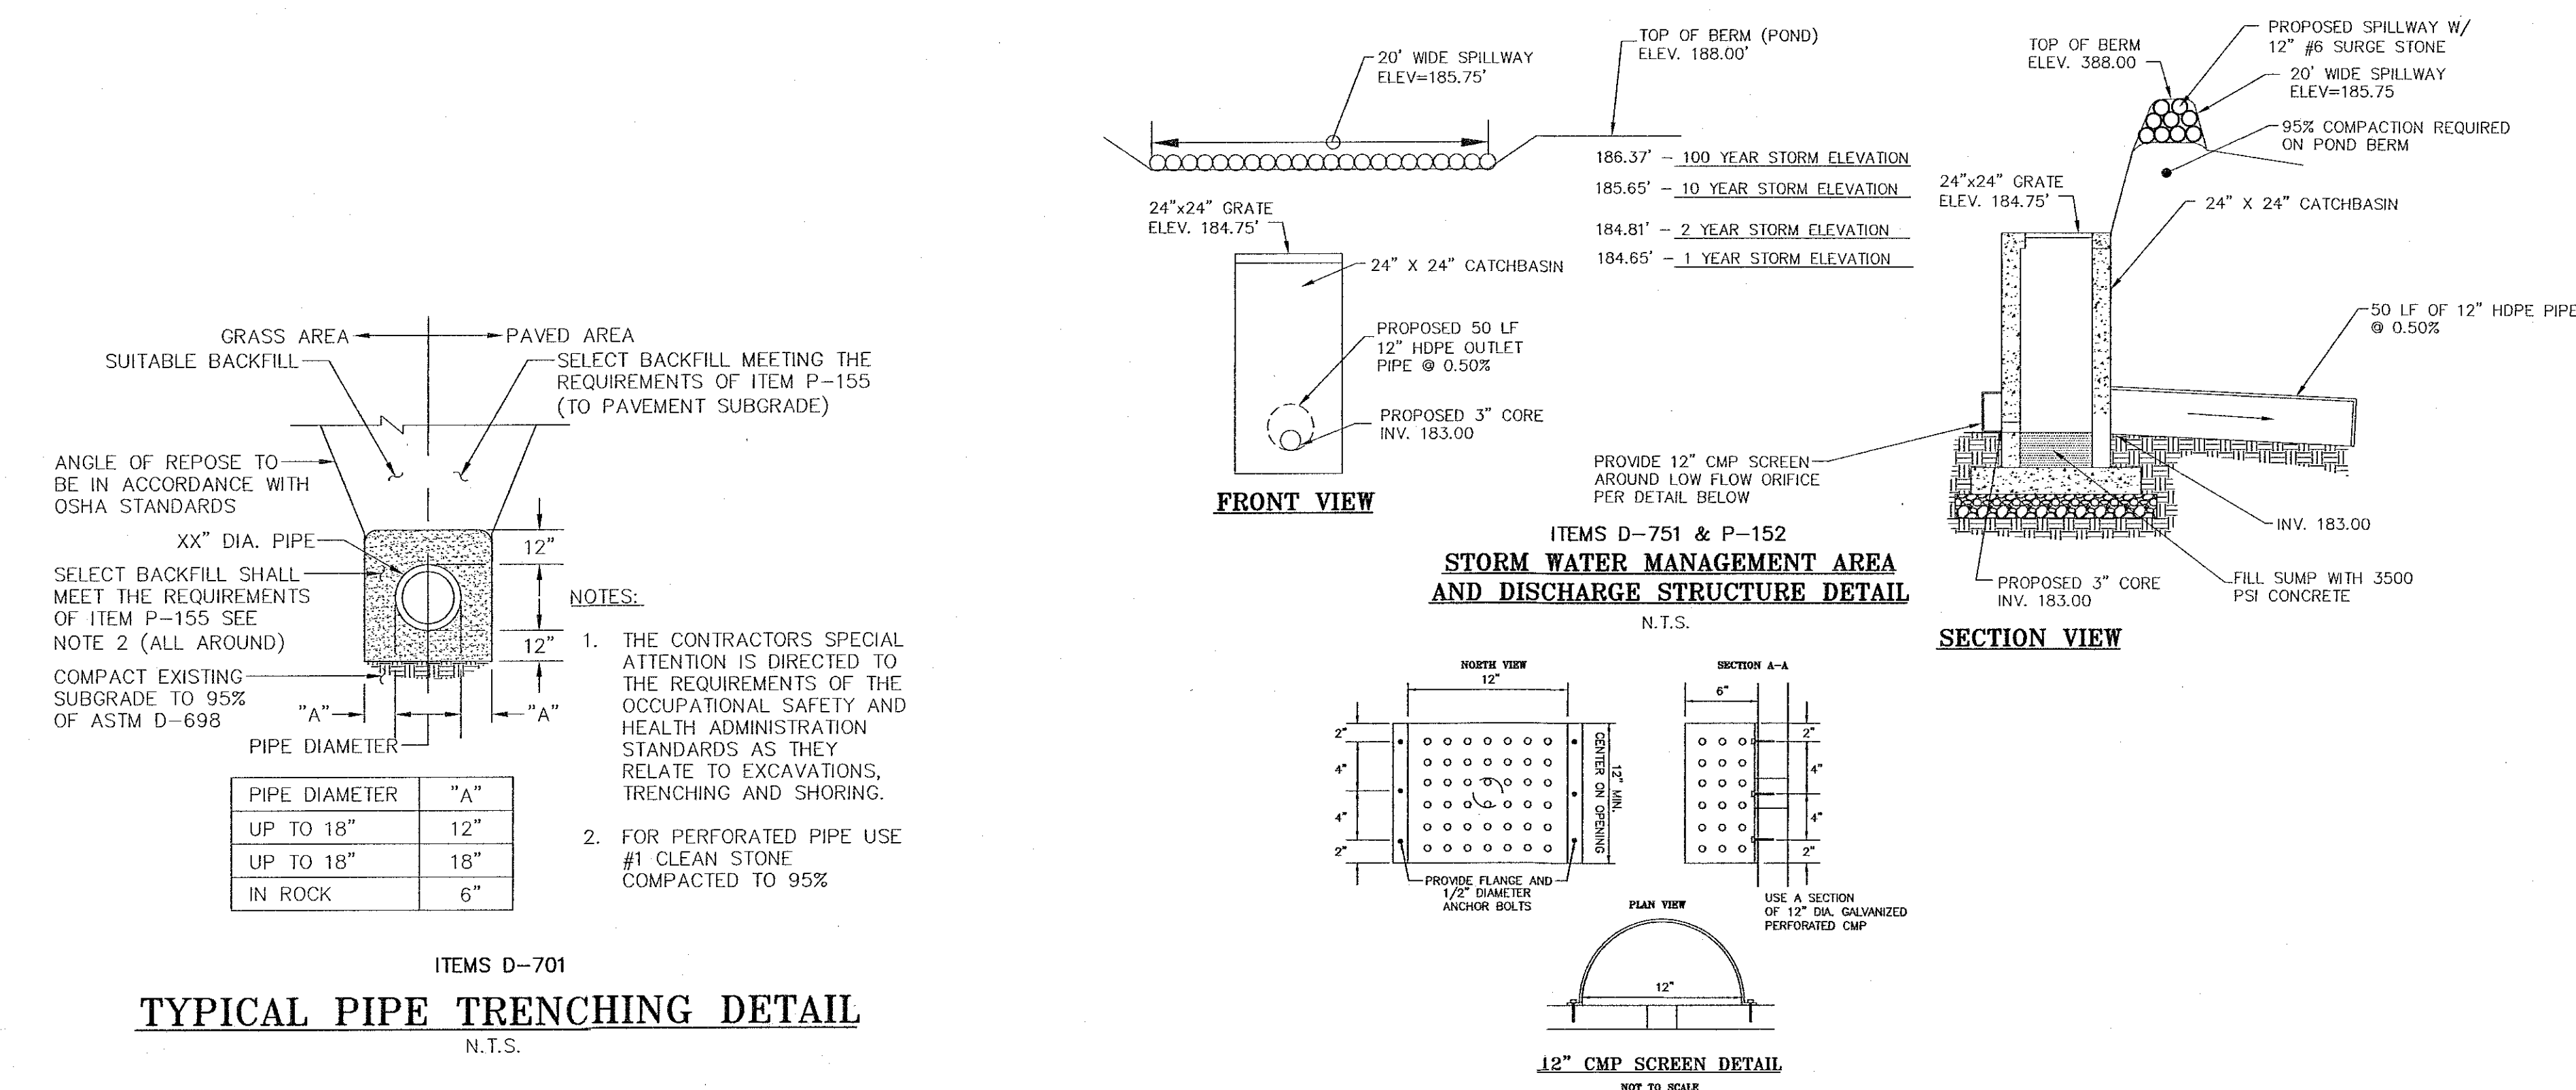
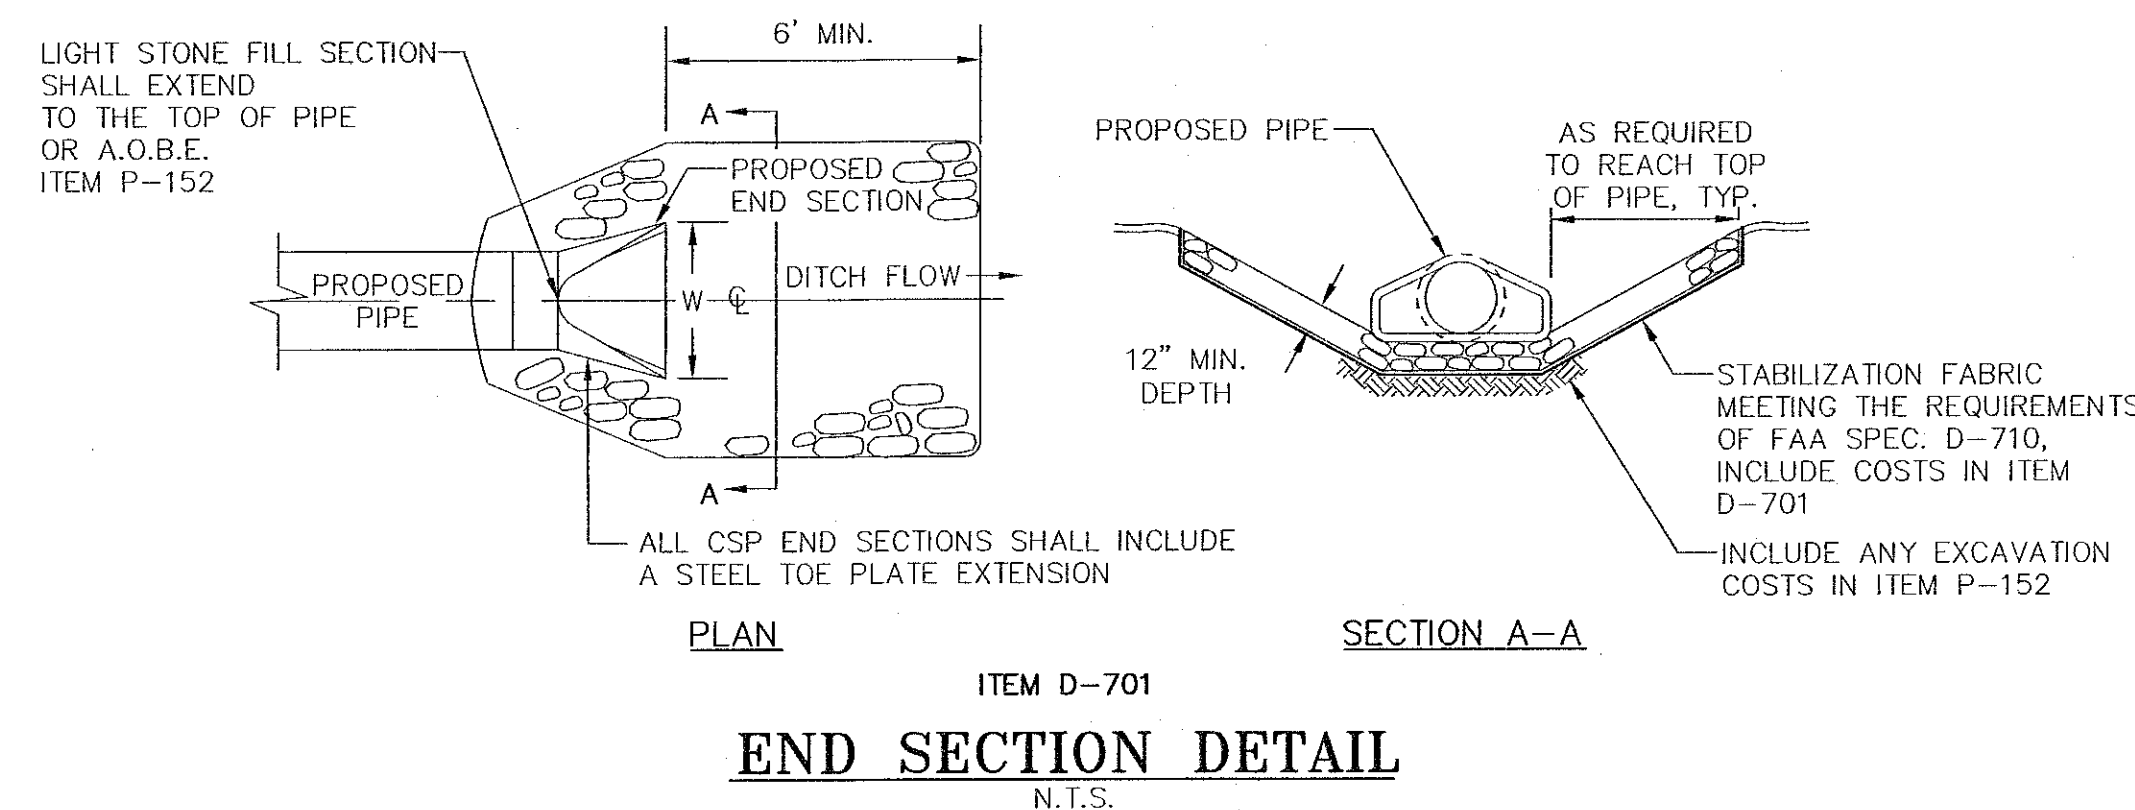


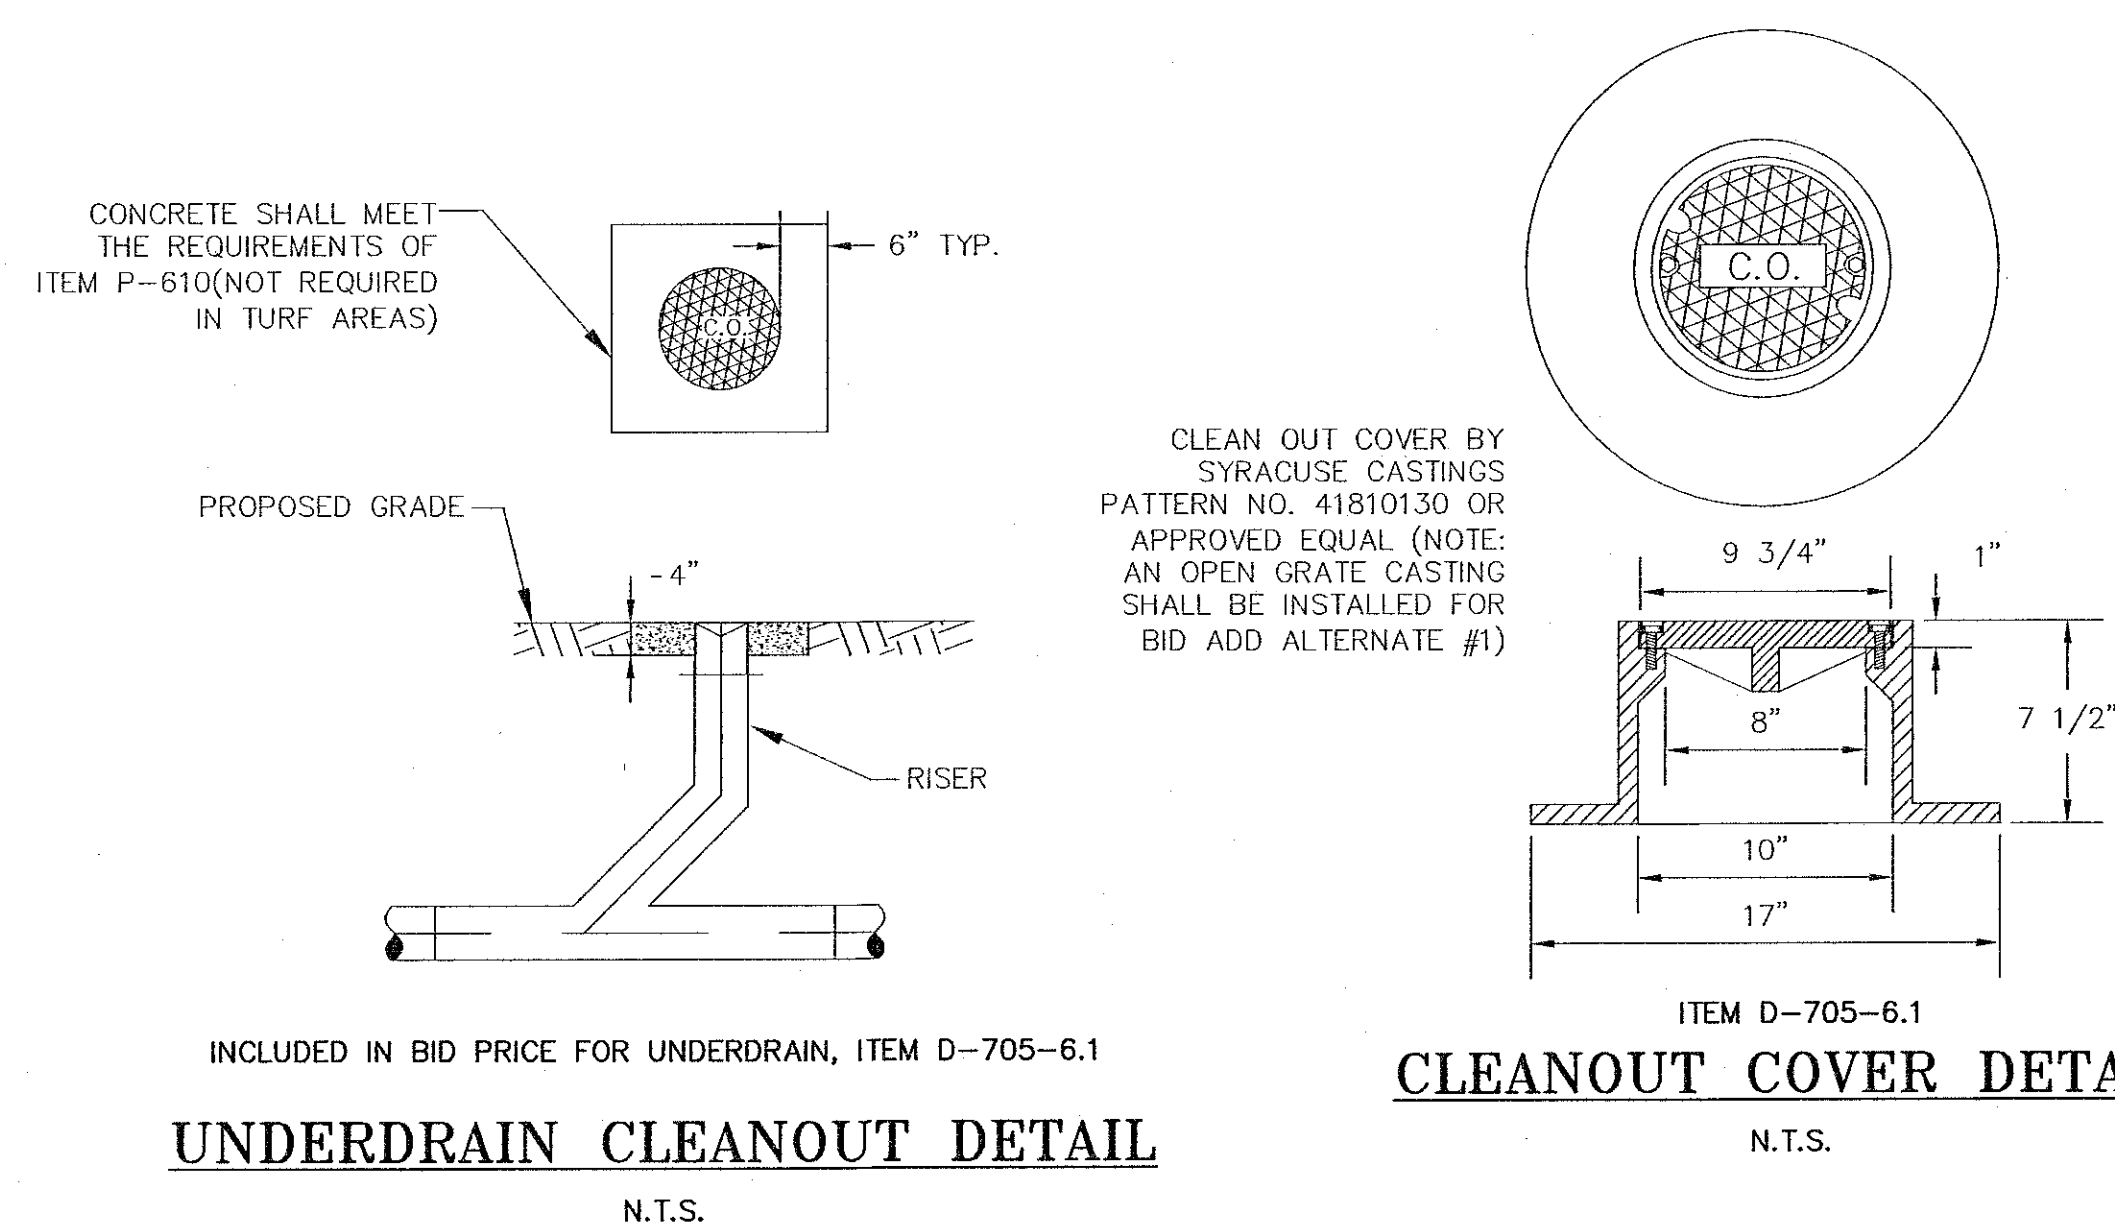

Client:
South Albany Airport Corporation
6 Old School Road
Selkirk, NY 12158
(518) 767-9189

Passero Associates
112 State Street, Suite 1000 Albany, NY 12207 (518) 934-8804 Fax: (518) 934-8903
Principal-in-Charge Wayne F. Wegman, P.E.
Project Manager Shawn R. Bray, P.E.
Designed by Matt Nissen, E.I.T.

Revisions				
No.	Date	By	Description	
1	5/16/14	M.N.	REVISIONS PER TOWN COMMENTS AND SWPPP DEVELOPMENT	
2	7/1/14	M.N.	SWPPP REVISIONS	
3	9/9/14	M.N.	REVISED PER DOT COMMENTS	

UNAUTHORIZED ALTERATIONS OR ADDITIONS TO THIS DRAWING IS IN VIOLATION OF STATE EDUCATION LAW ARTICLE 145 SECTION 7209 AND ARTICLE 147 SECTION 7307. THESE PLANS ARE COPYRIGHT PROTECTED ©

Detail Sheet
Relocate/Improve Fuel Farm
Establish Heliport/Pave Apron

South Albany Airport
Town/City: Town of Bethlehem
County: Albany State: New York

Project No.
25000247.0010

Drawing No.
10

Date
January, 2015

