


PASSERO ASSOCIATES

Engineering • Architecture
www.passero.com

Town of Bethlehem
Planning Board Approval

PLANNING BOARD
TOWN OF BETHLEHEM
ALBANY COUNTY, NEW YORK
By direction of the Chairman.
These drawings are hereby approved.
See sheet(s) 3 and 4
for date and signature.

Stamp:

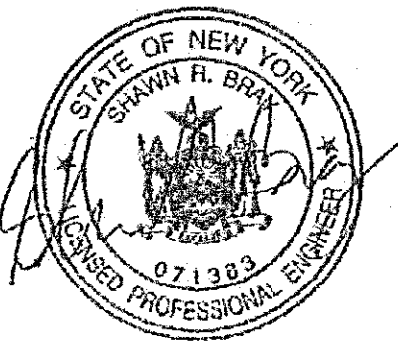

Client:

**South Albany
Airport Corporation**
6 Old School Road
Selkirk, NY 12158
(518) 767-9189

Passero Associates

112 State Street, Suite 1000 Albany, NY 12207 (518) 934-8804 Fax: (518) 934-8803

Principal-in-Charge: Wayne F. Wegman, P.E.
Project Manager: Shawn R. Bray, P.E.
Designed by: Matt Nissen, E.I.T.

Revisions

No.	Date	By	Description
1	5/16/14	M.N.	REVISIONS PER TOWN COMMENTS AND SWPPP DEVELOPMENT
2	7/1/14	M.N.	SWPPP REVISIONS
3	9/9/14	M.N.	REVISED PER DOT COMMENTS

UNAUTHORIZED ALTERATIONS OR ADDITIONS TO THIS DRAWING IS IN VIOLATION OF STATE EDUCATION LAW ARTICLE 145 SECTION 7209 AND ARTICLE 147 SECTION 7307. THESE PLANS ARE COPYRIGHT PROTECTED ©

Detail Sheet

Relocate/Improve Fuel Farm
Establish Heliport/Pave Apron

South Albany
Airport

Town/City: Town of Bethlehem
County: Albany State: New York


Project No.
25000247.0010

Drawing No.
11


Date
January, 2015

NOTE:

1. THE OWNER WILL INSTALL THE FUTURE TIE-DOWN ANCHOR.

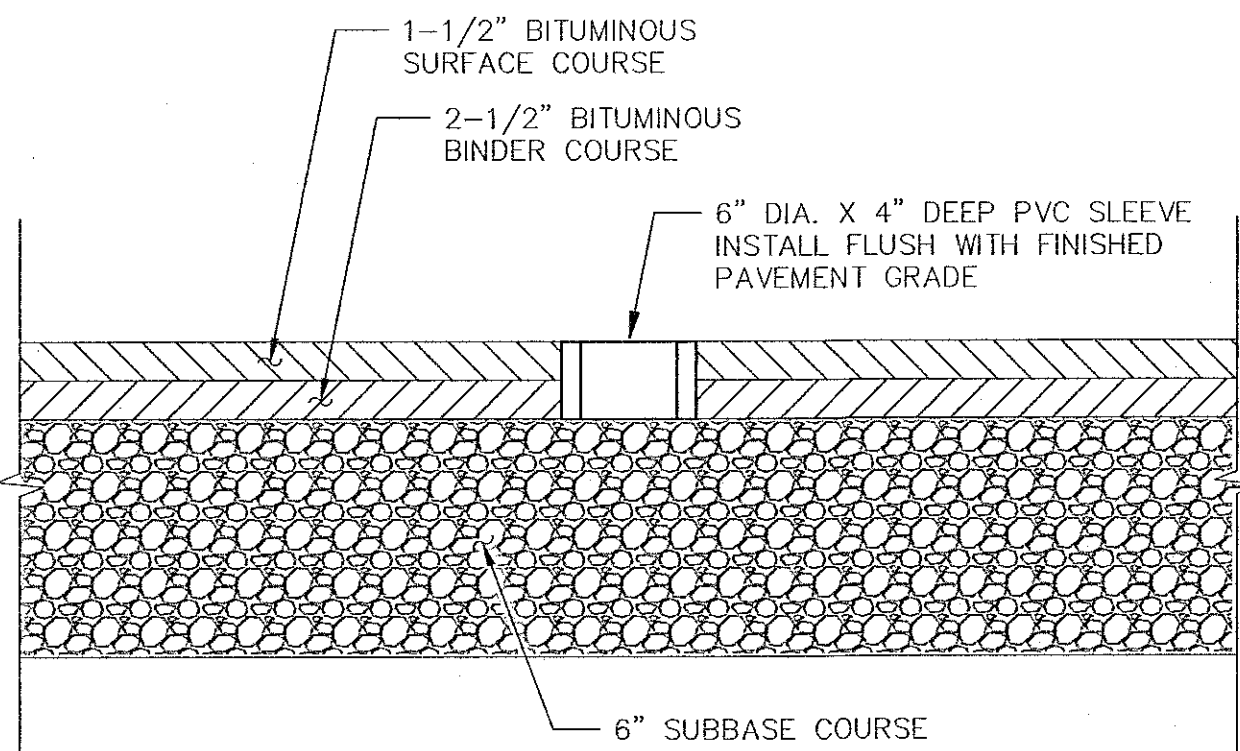


"BY OTHERS"
TIE-DOWN SLEEVE DETAIL
N.T.S.

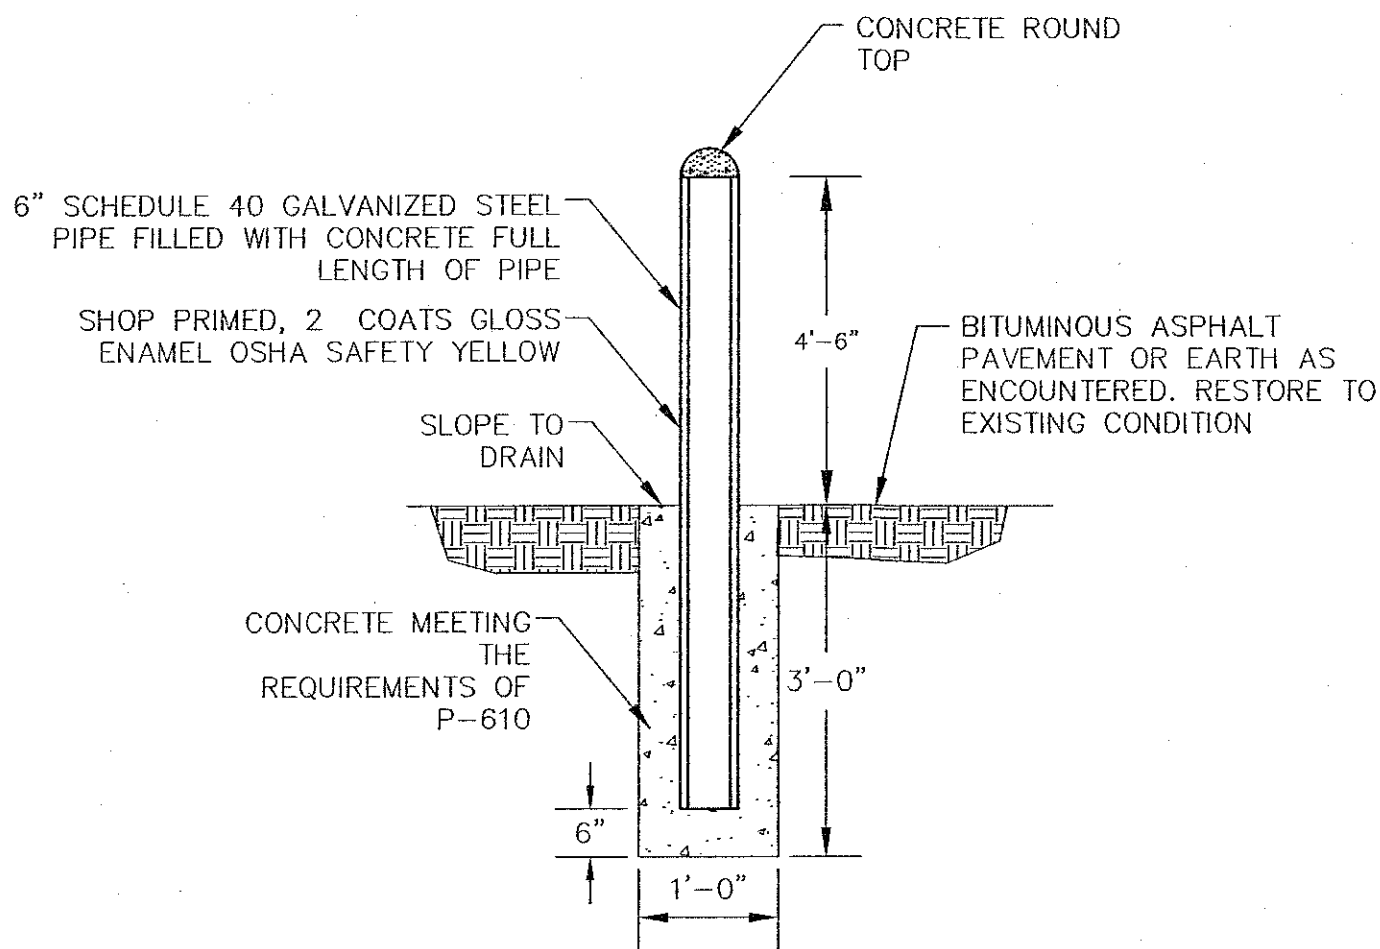


"BY OTHERS"
BOLLARD
N.T.S.


UTILITY	PIPE MATERIAL	PIPE ENVELOPE MATERIAL	MINIMUM COVER
ELECTRIC	4" PVC SCHEDULE 40	CLEAN EARTH, NO ROCKS OVER 2"	2' LAWN 3-6" PAVEMENT
WATER	1" PEX	SAND	4'-6"
SANITARY	4" PVC, SDR35	#1 STONE	4'-0"

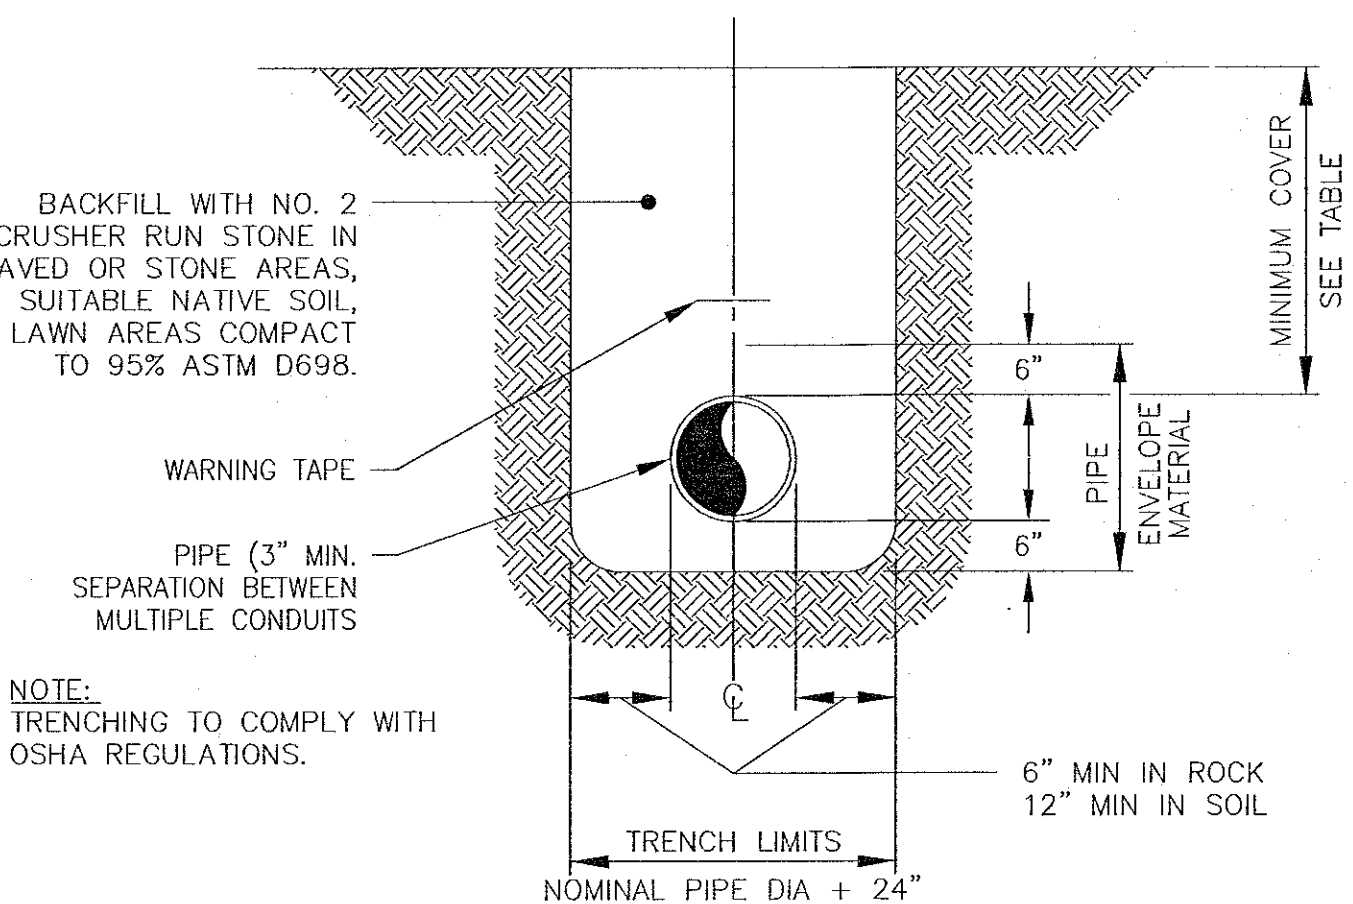


UTILITY TRENCH
N.T.S.

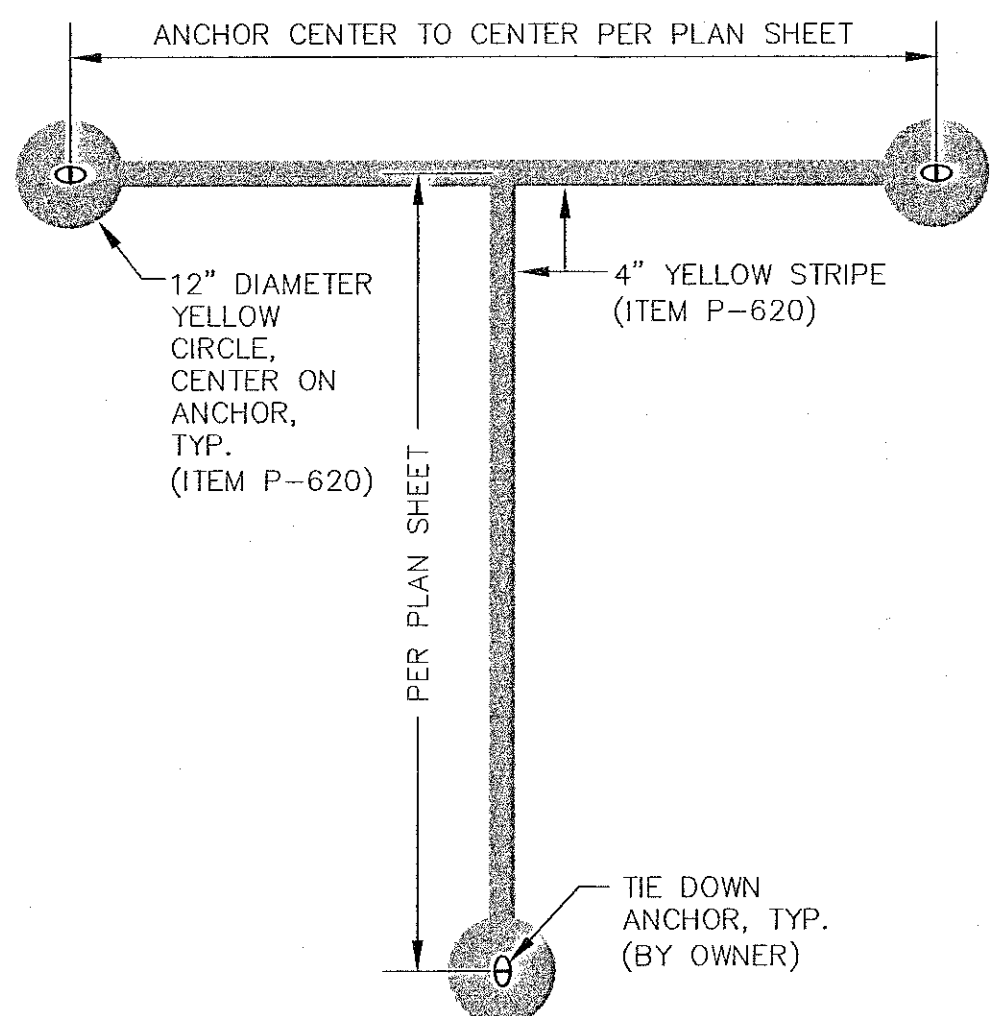


ITEM P-620
TIE DOWN MARKING
N.T.S.

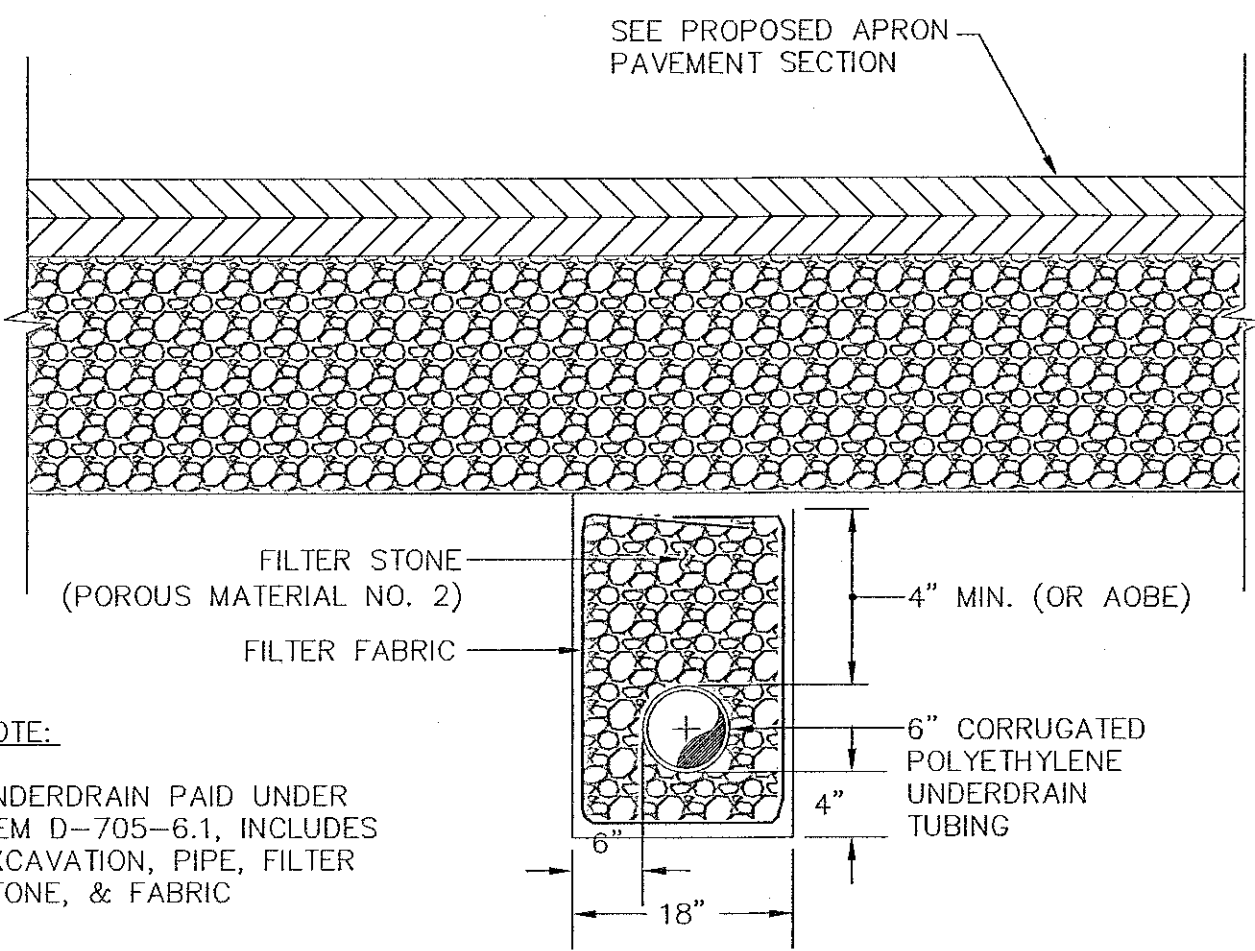

**TYPICAL UNDERDRAIN DETAIL
(UNDER PAVEMENT)**
N.T.S.

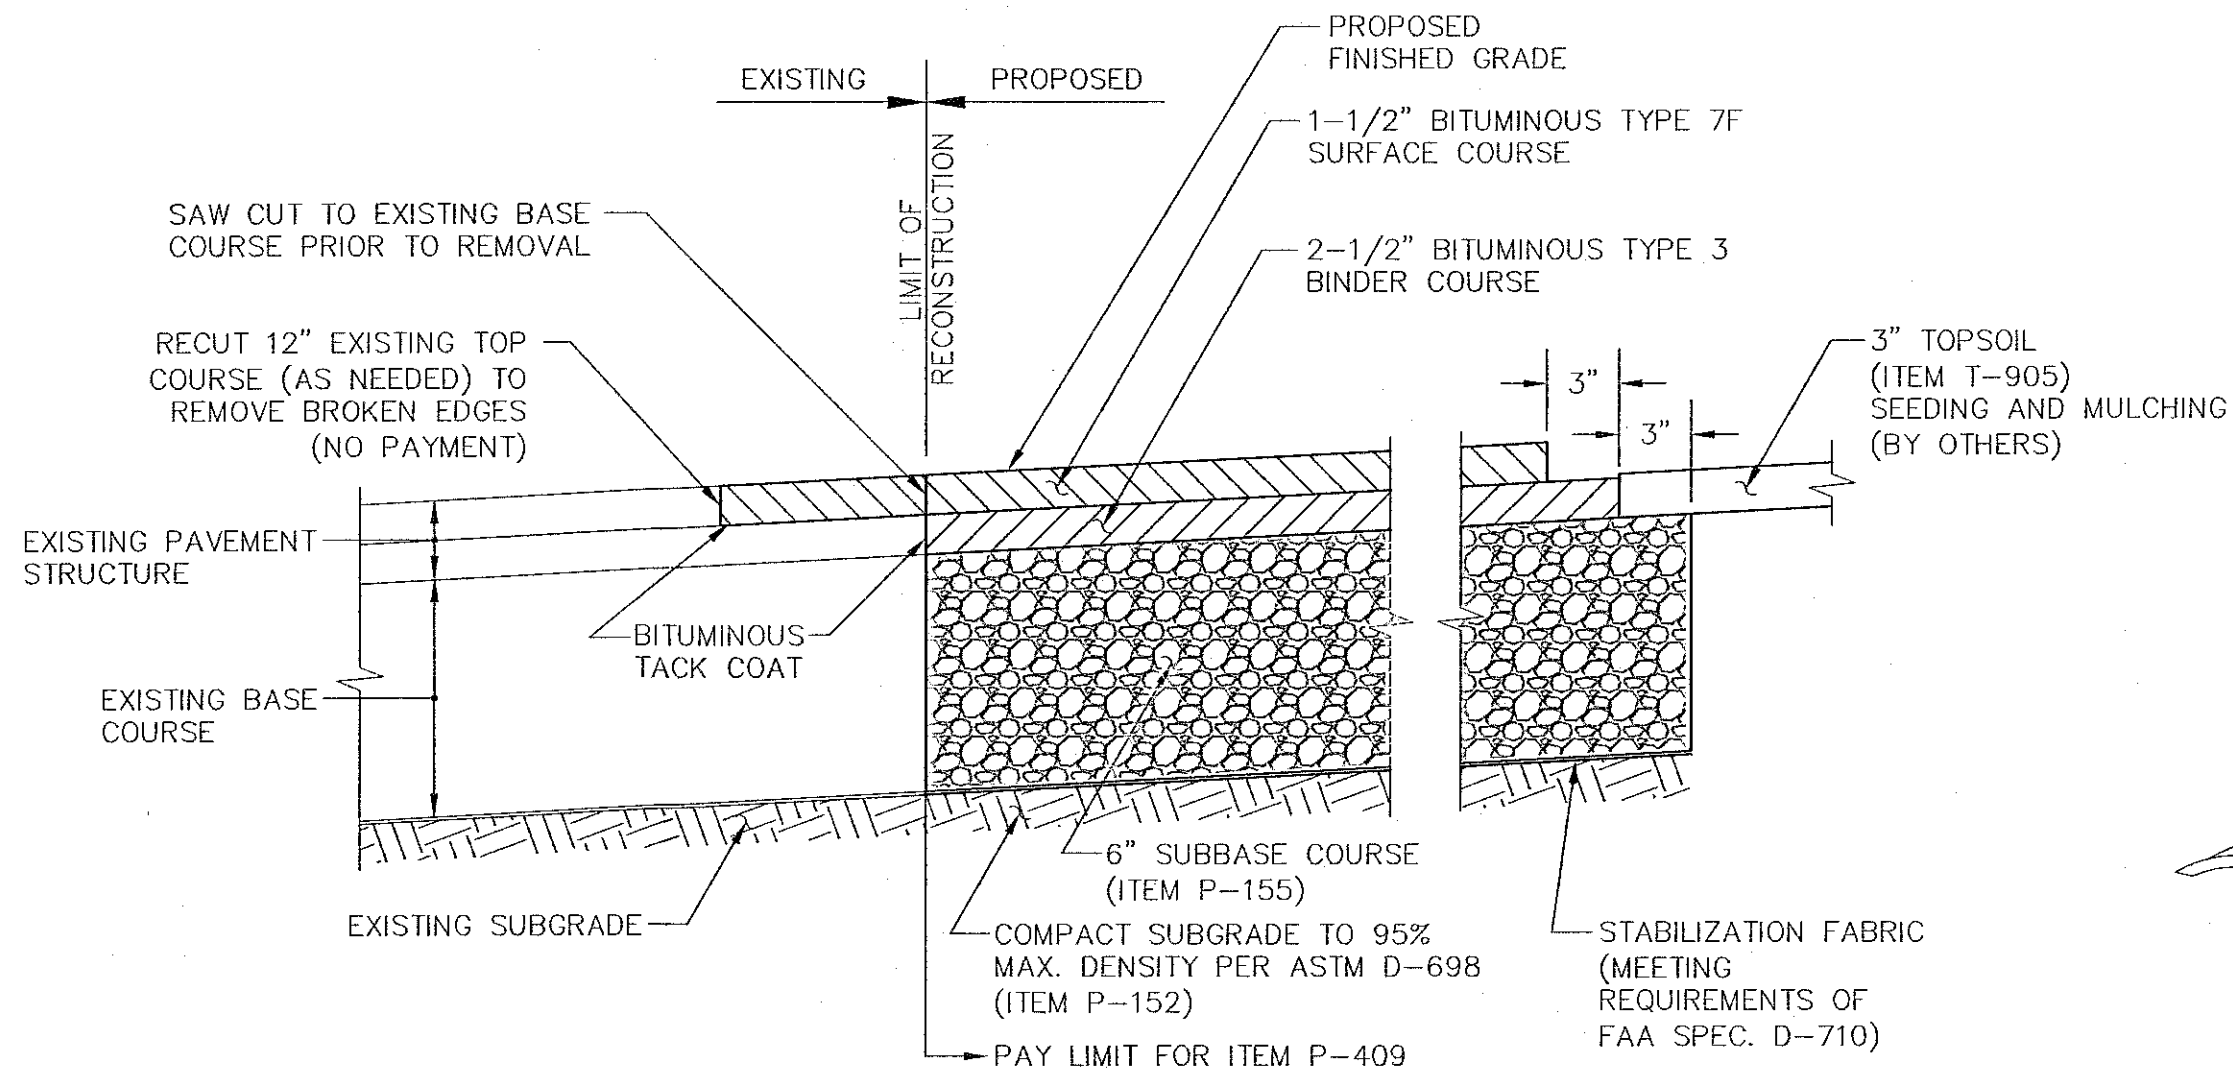

PAVEMENT SECTION DETAIL
N.T.S.

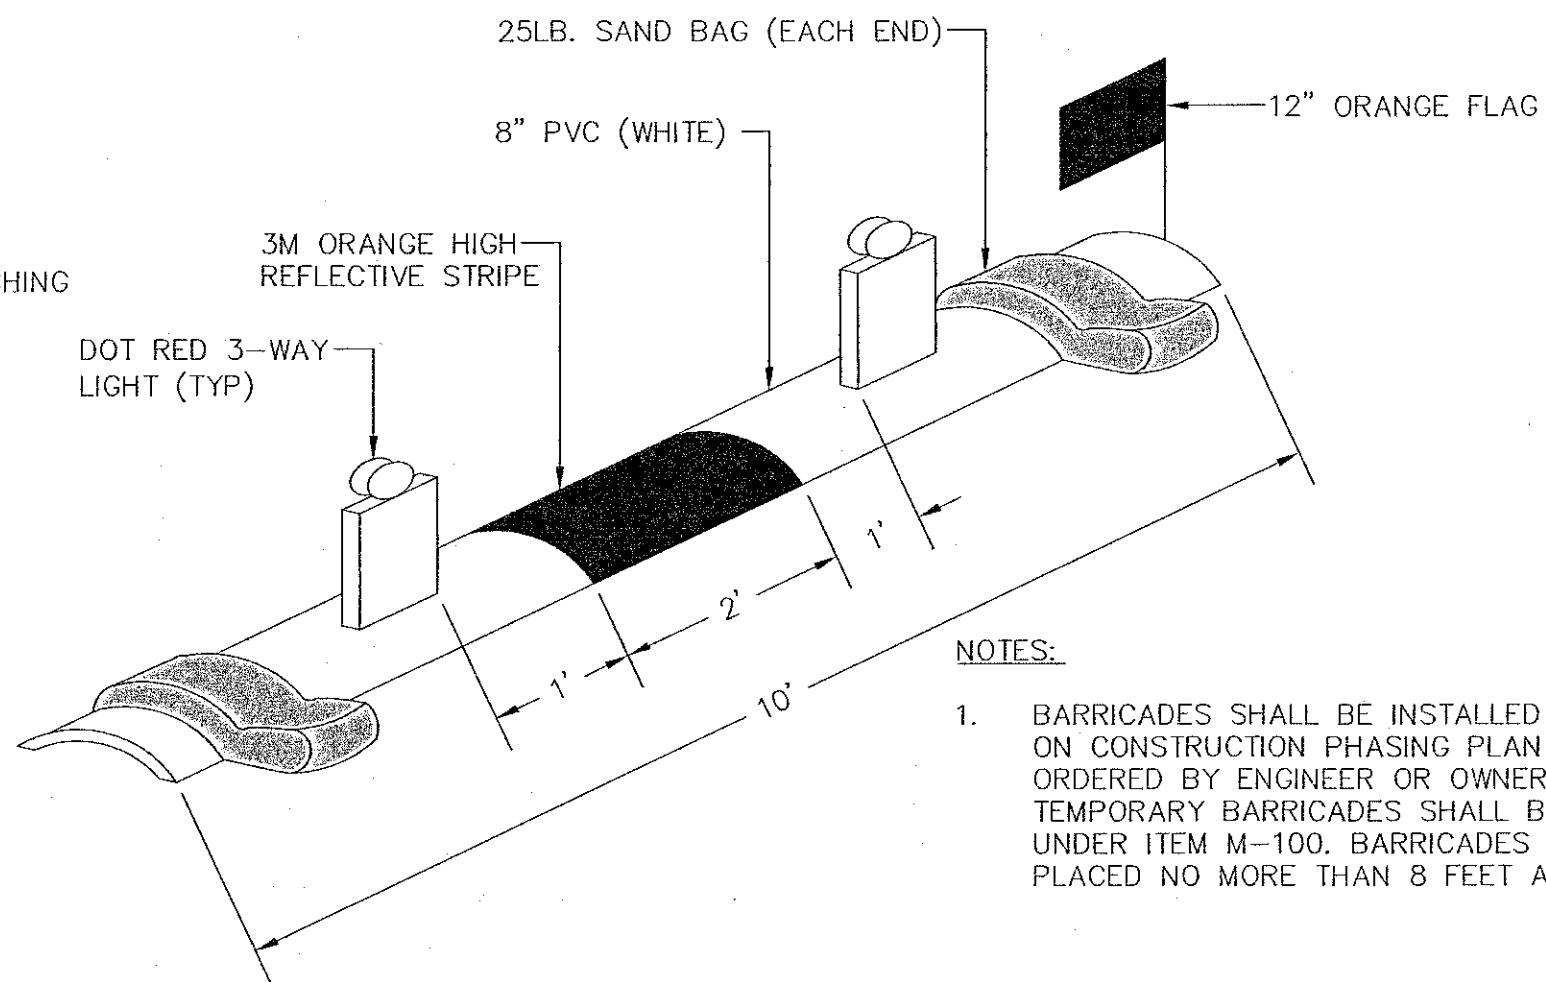

ITEM M-100
AIRPORT LOW-PROFILE BARRICADE
N.T.S.

