

PASSERO ASSOCIATES
Engineering • Architecture
www.passero.com

Town of Bethlehem
Planning Board Approval

PLANNING BOARD
TOWN OF BETHLEHEM
ALBANY COUNTY, NEW YORK
By direction of the Chairman.
These drawings are hereby approved.
See sheet(s) 12 for date and signature.

Stamp:



Client:
**South Albany
Airport Corporation**
6 Old School Road
Selkirk, NY 12158
(518) 767-9189

Passero Associates
112 State Street, Suite 1000 Albany, NY 12203 (518) 934-8804 Fax: (518) 934-6803
Principal-in-Charge: Wayne F. Wegman, P.E.
Project Manager: Shawn R. Bray, P.E.
Designed by: Matt Nissen, E.I.T.

Revisions			
No.	Date	By	Description
1	5/16/14	M.N.	REVISIONS PER TOWN COMMENTS AND SWPPP DEVELOPMENT
2	7/1/14	M.N.	SWPPP REVISIONS
3	9/9/14	M.N.	REVISED PER DOT COMMENTS

UNAUTHORIZED ALTERATIONS OR ADDITIONS TO THIS DRAWING IS IN VIOLATION OF STATE EDUCATION LAW ARTICLE 145 SECTION 7089 AND ARTICLE 147 SECTION 7307. THESE PLANS ARE COPYRIGHT PROTECTED ©

Detail Sheet

Relocate/Improve Fuel Farm
Establish Heliport/Pave Apron


**South Albany
Airport**

Town/City: Town of Bethlehem
County: Albany State: New York

Project No.
25000247.0010


Drawing No.
12

Date
January, 2015

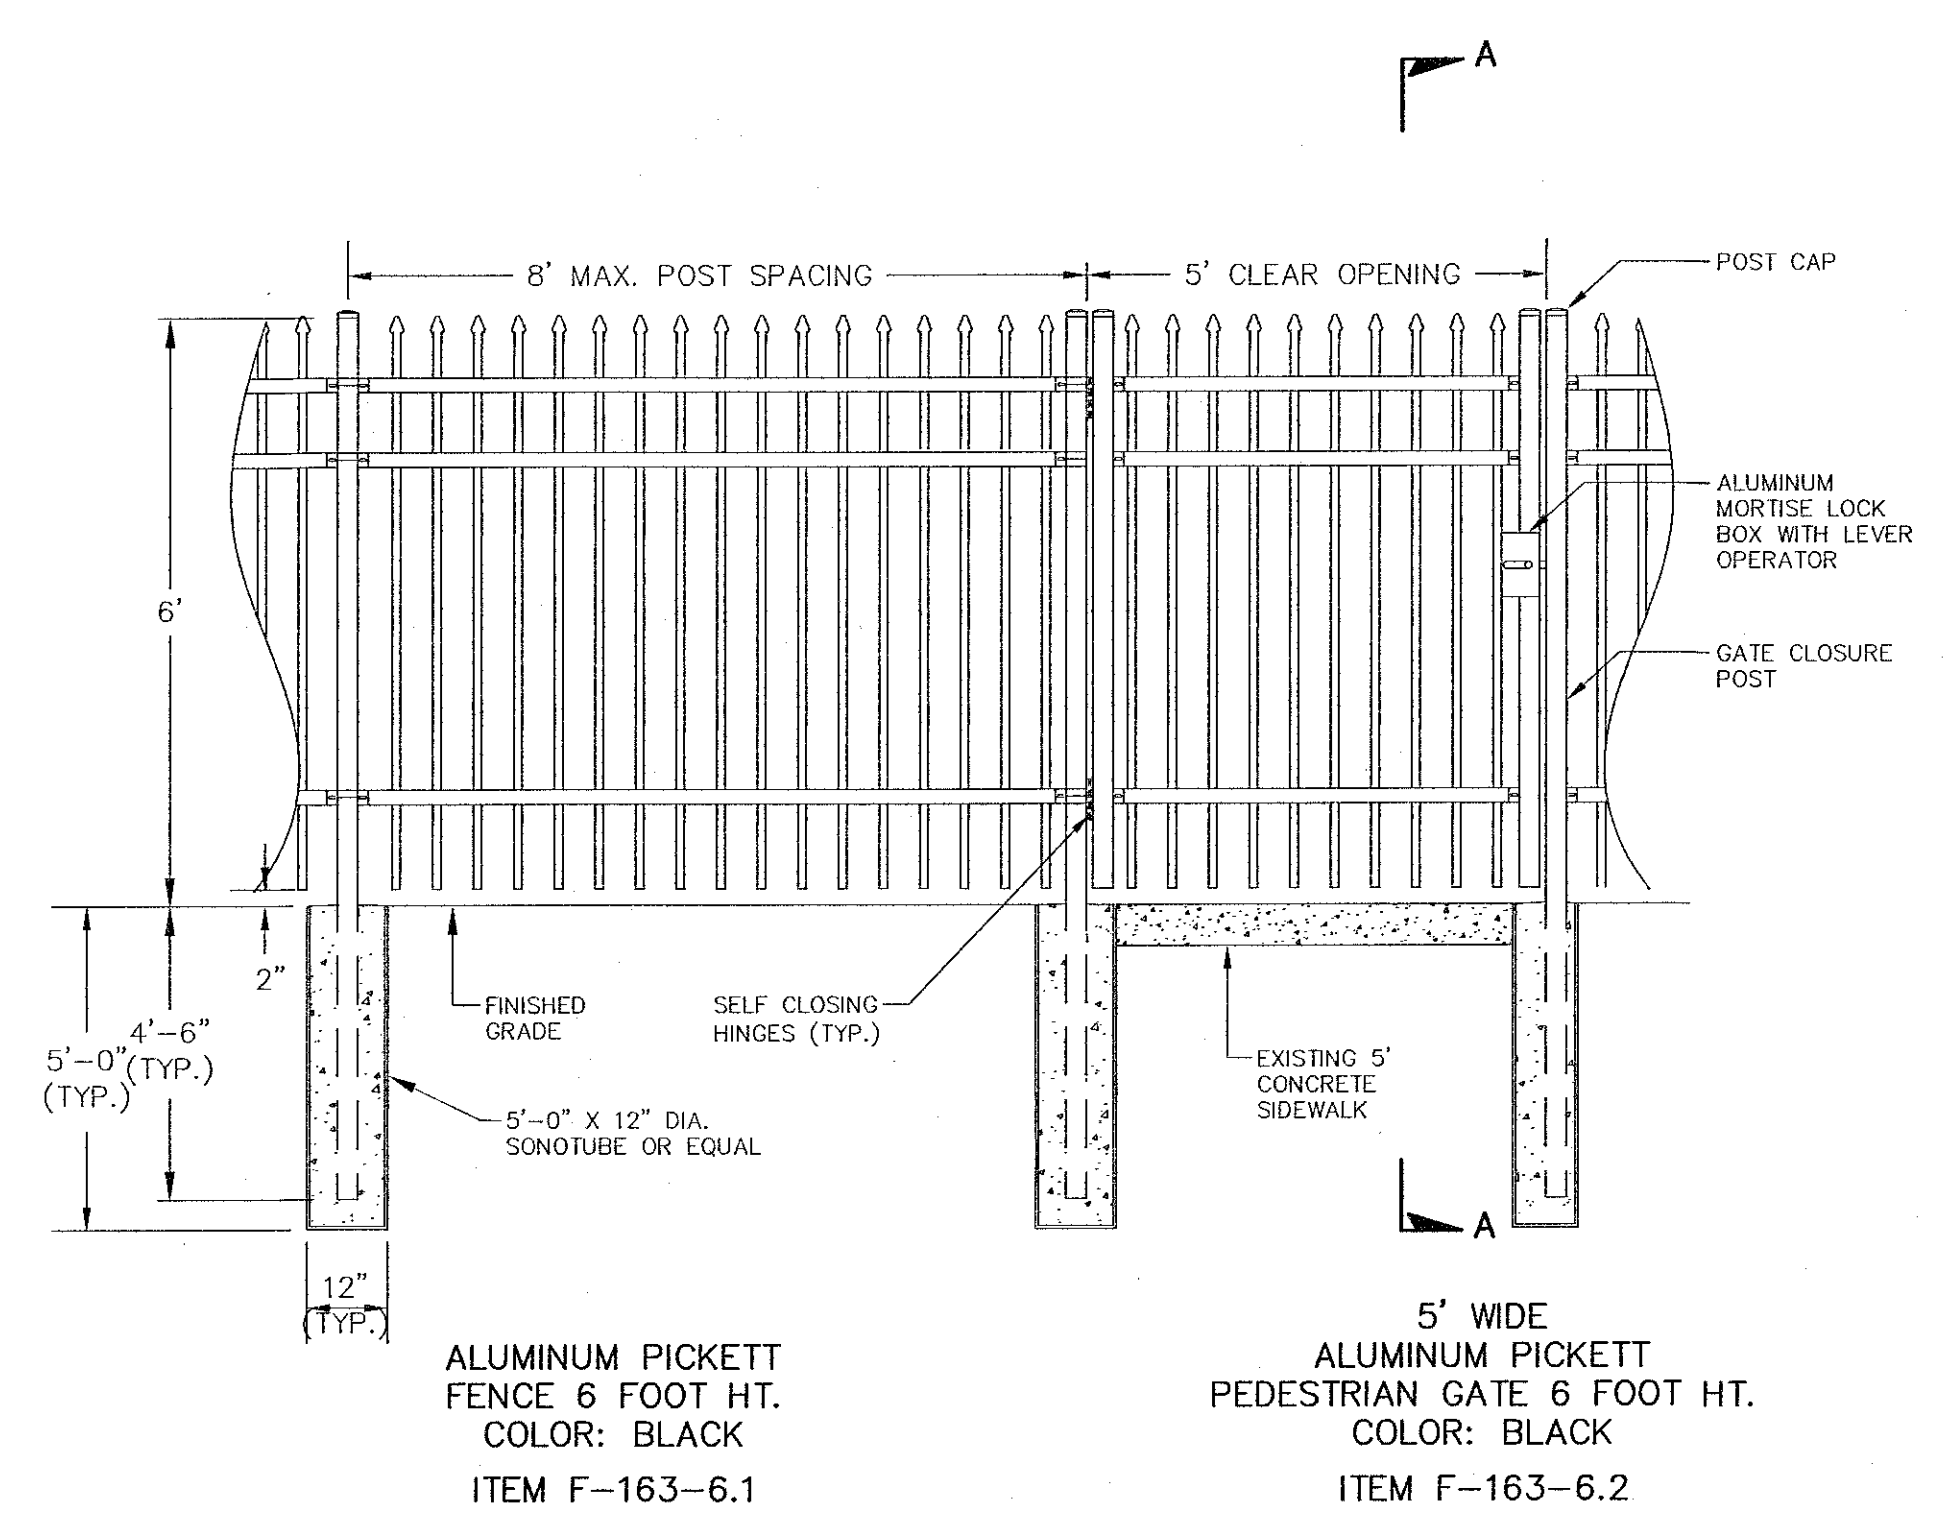


TERMINAL AREA FENCE

N.T.S.

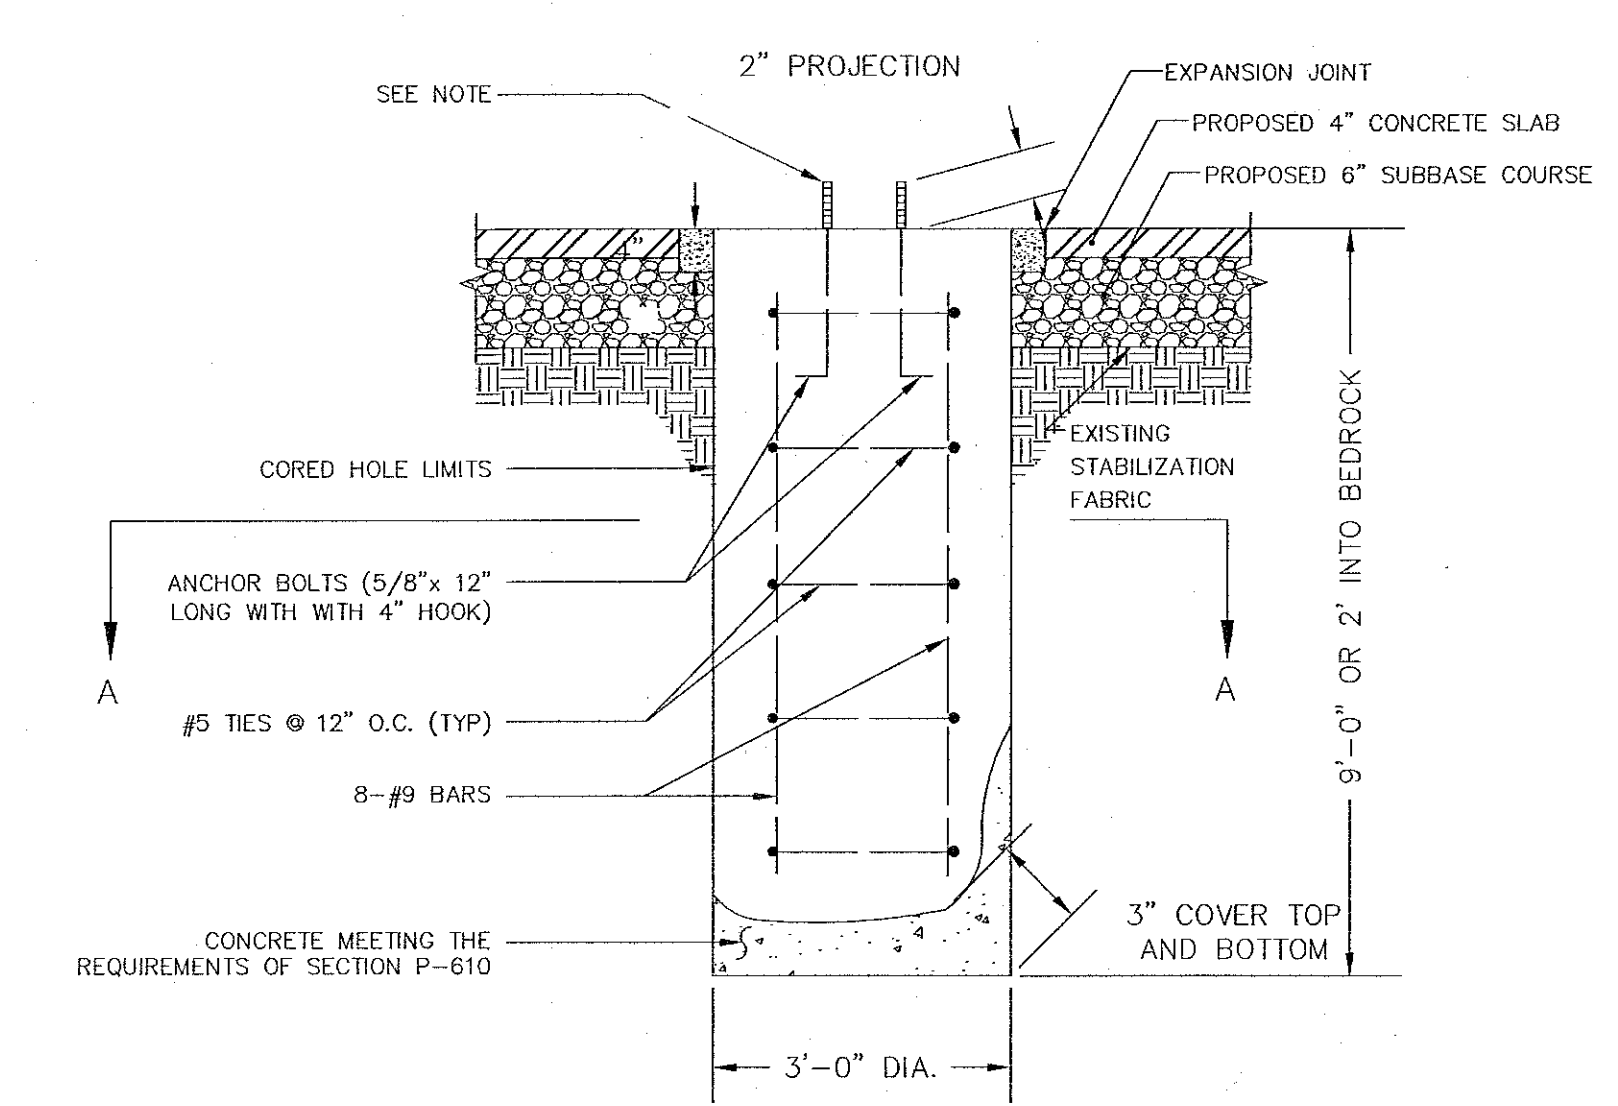

TYPICAL HANGAR PIER FOUNDATION


N.T.S.

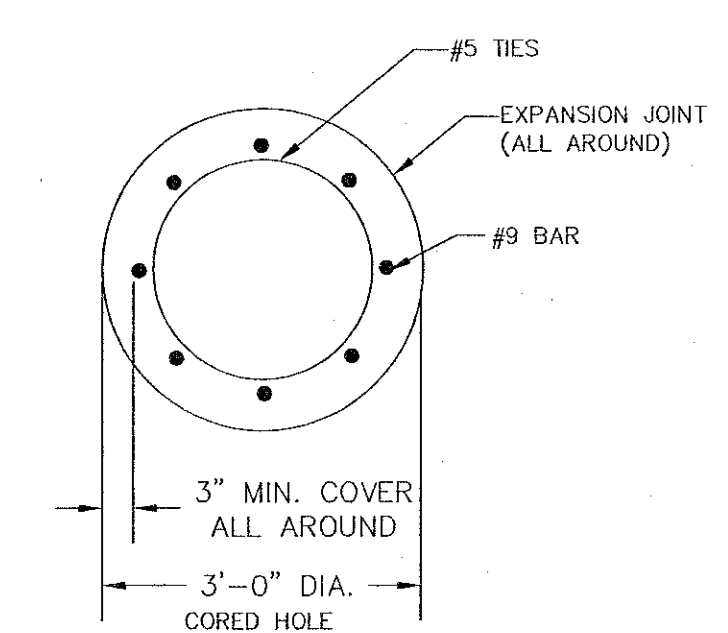

SECTION A-A

N.T.S.


NOTES:
SEE THE MANUFACTURERS BOLT SETTING PLAN FOR LOCATION AND ORIENTATION OF ANCHOR BOLTS.

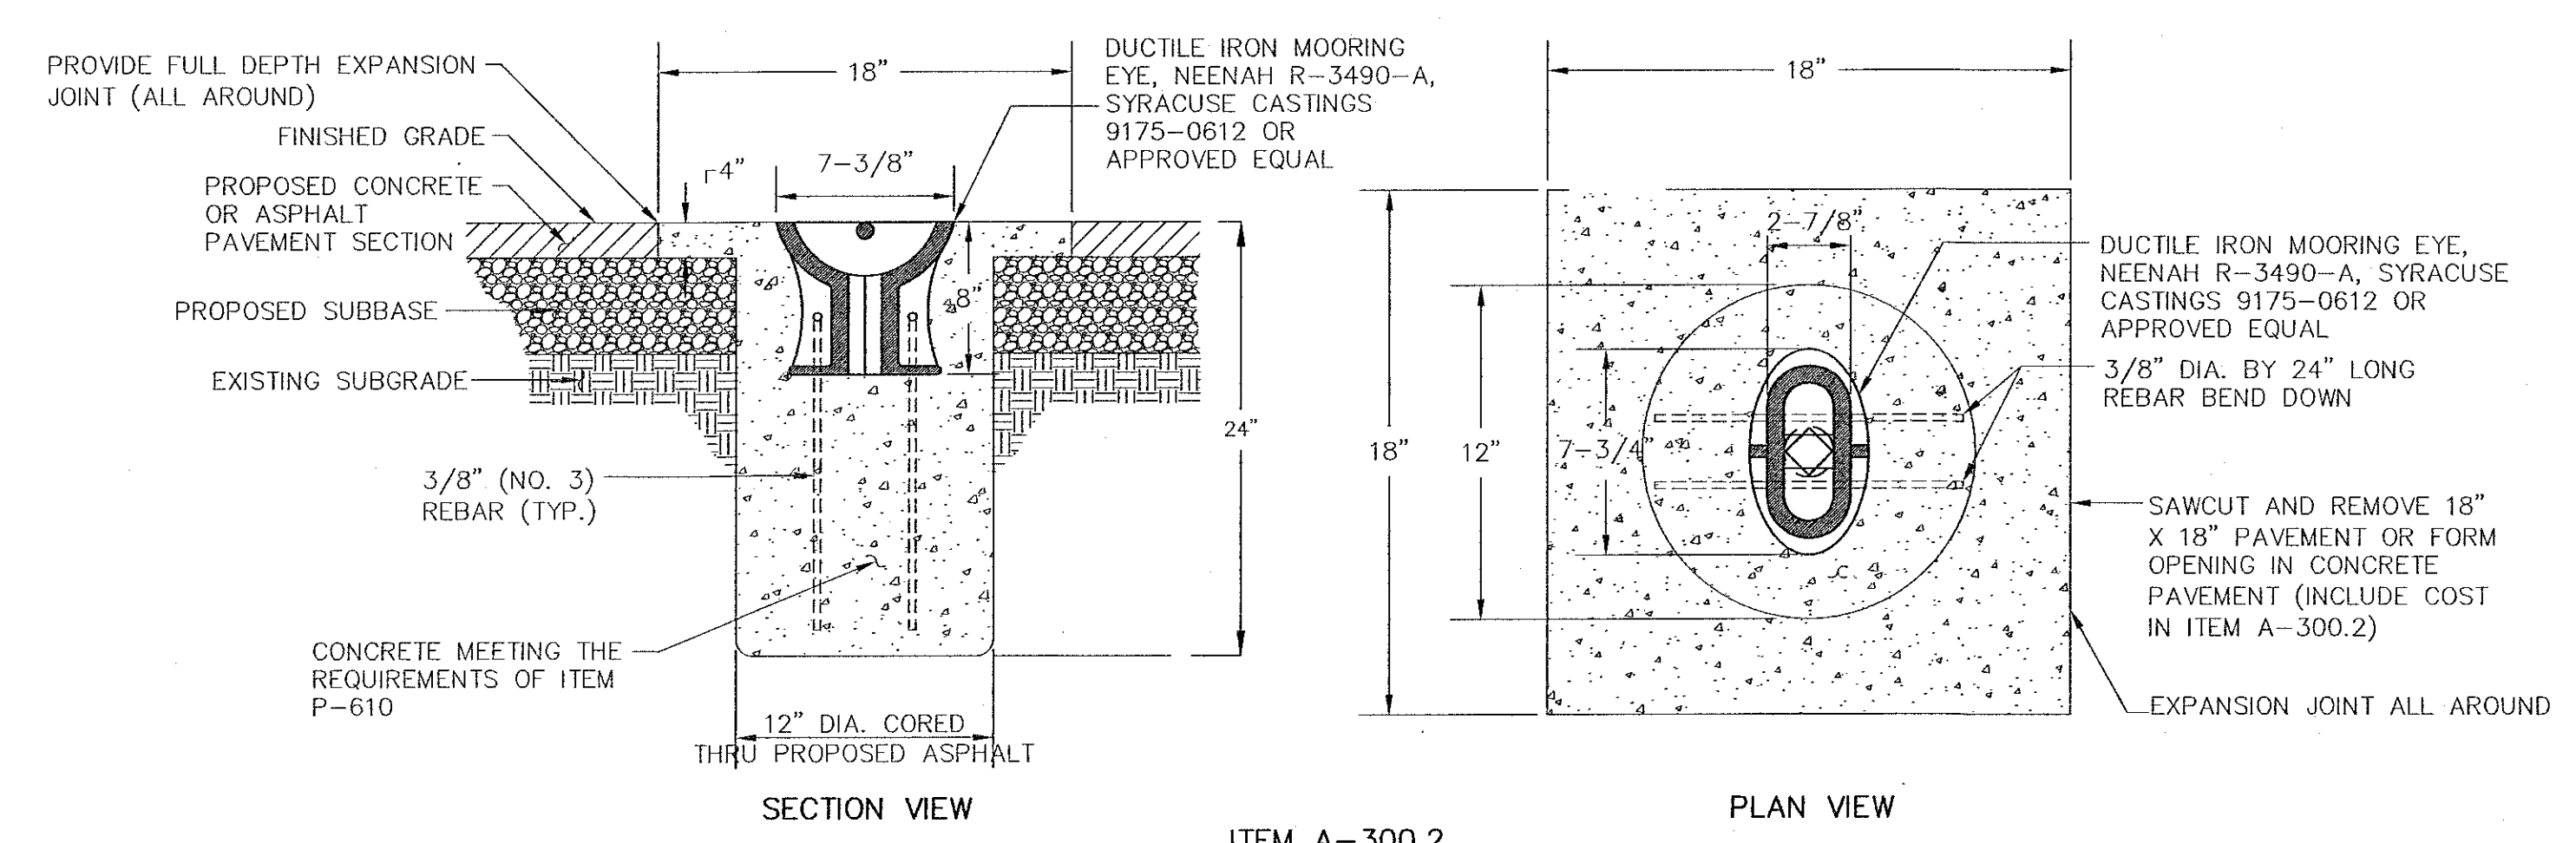

TIE-DOWN ANCHOR DETAIL

ITEM A-300.2

N.T.S.

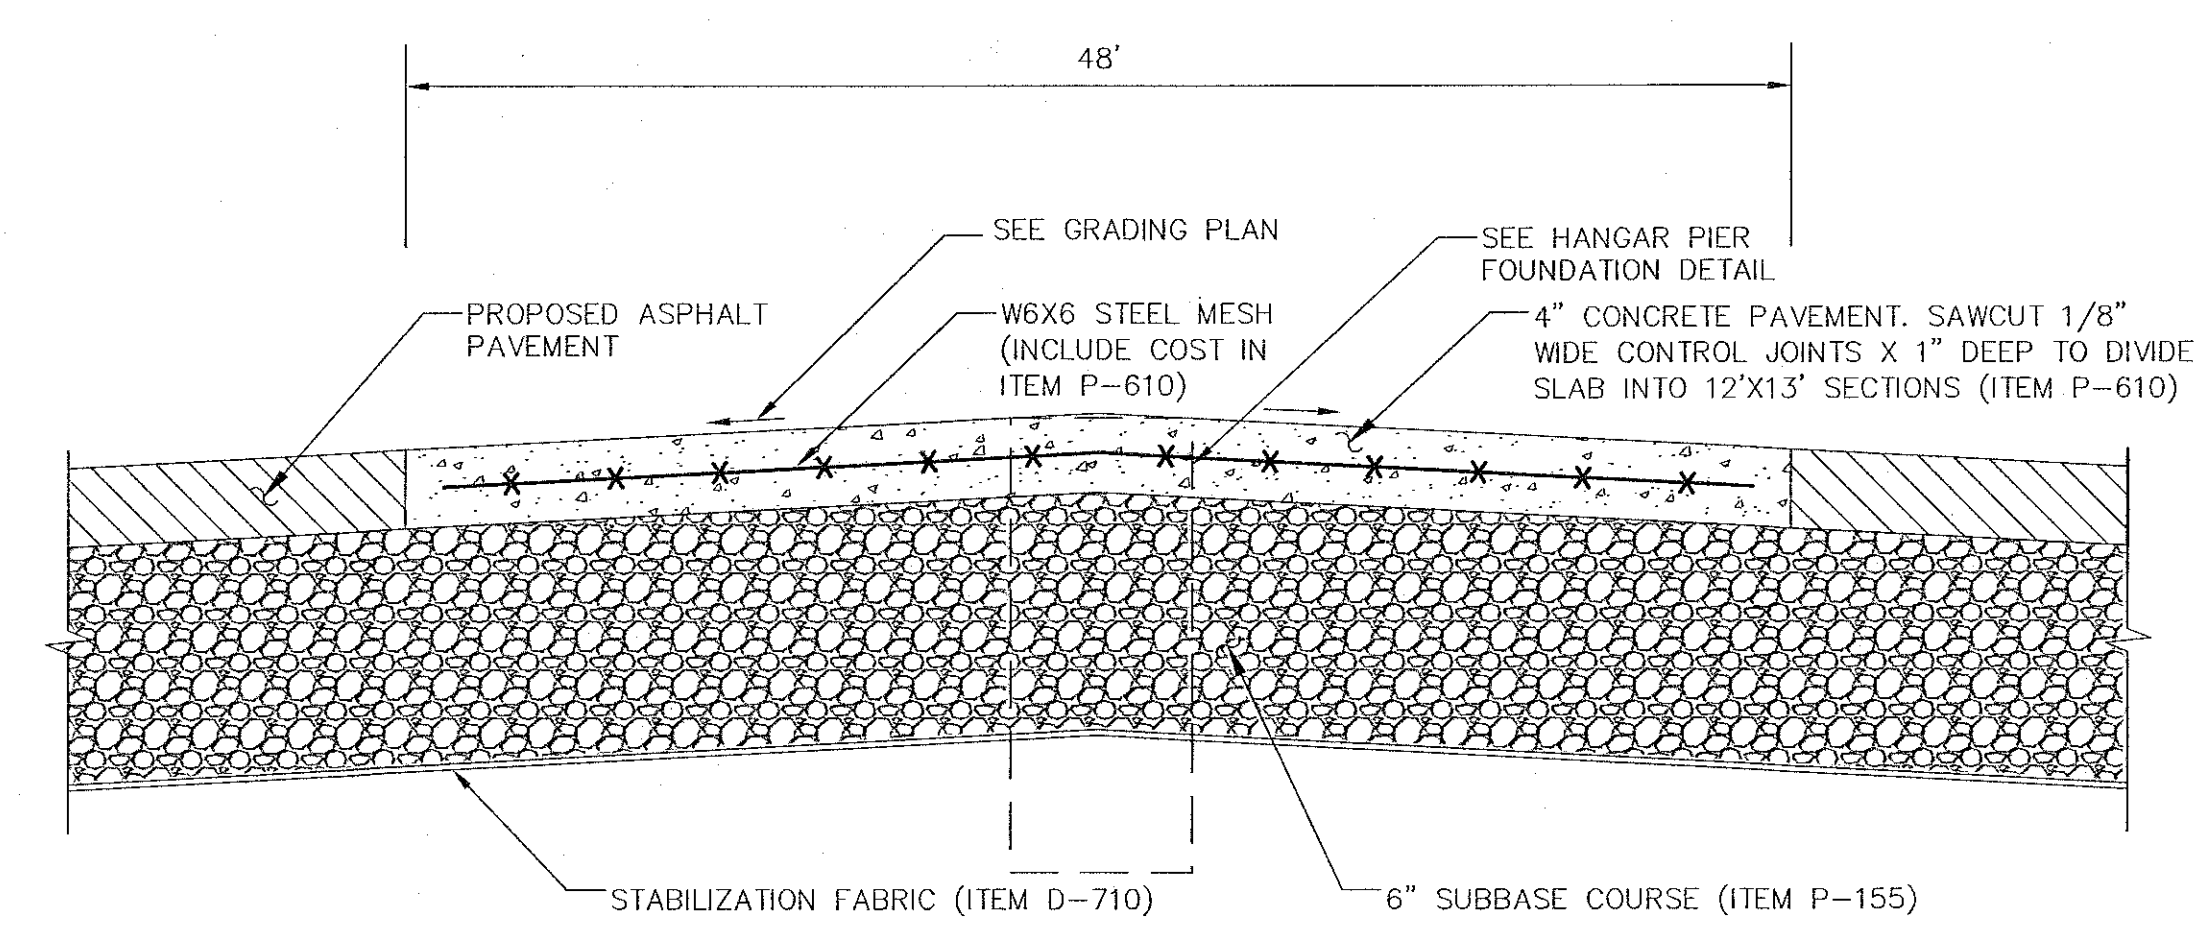

CONCRETE PAVEMENT DETAIL

N.T.S.

