


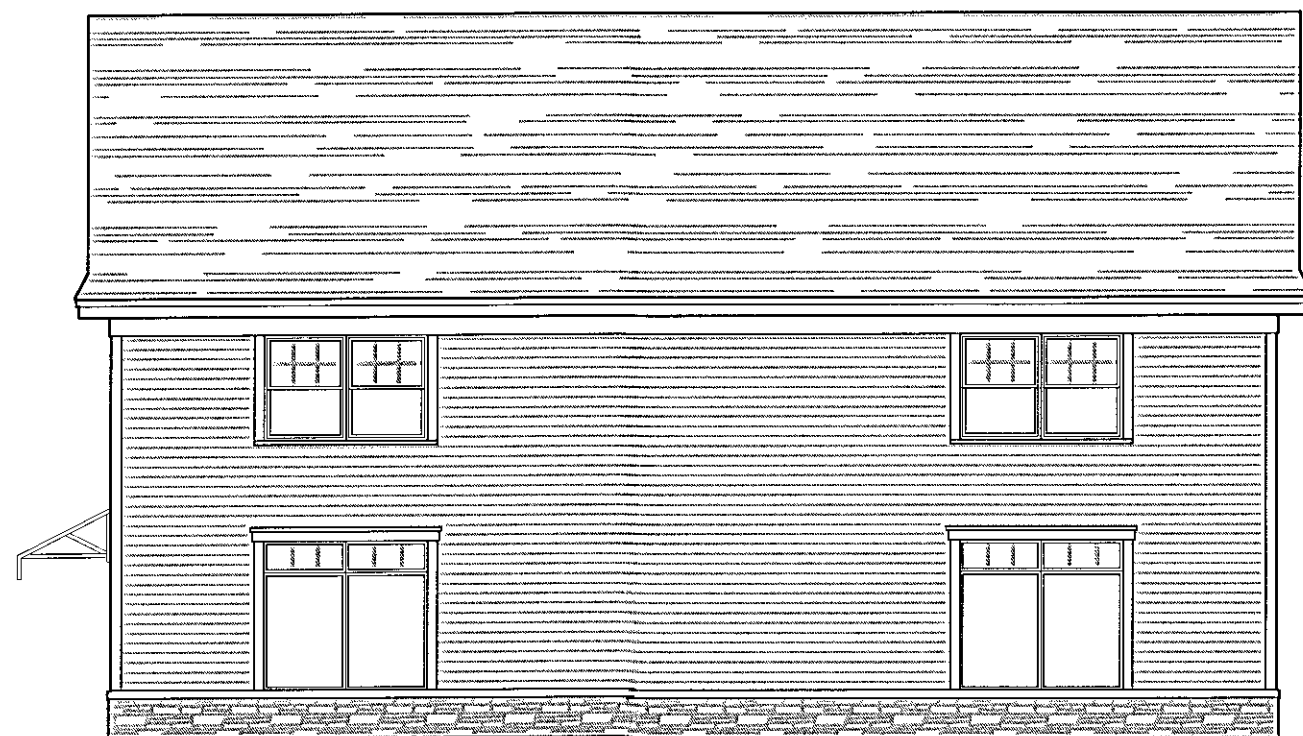

ELSMERE AVENUE ELEVATION

SCALE: 1/8" = 1'-0"



FEURA BUSH ROAD ELEVATION

SCALE: 1/4" = 1'-0"

PLANNING BOARD  
TOWN OF BETHLEHEM  
ALBANY COUNTY, NEW YORK  
By direction of the Chairman.  
These drawings are hereby approved.  
See sheet(s) 1 of 2 (1)  
for date and signature.

TOWN OF BETHLEHEM, NEW YORK  
PLANNING DEPT. ORIGINAL  
- SCANNED -




DATE 12/15/15  
DESIGNED BY:  
DRAWN BY:  
CHECKED BY:  
SCALE:  
NOTES:

PROPOSED EXTERIOR  
ELEVATIONS

HARRIS A. SANDERS  
ARCHITECTS, P.C.  
252 WASHINGTON AVENUE, ALBANY, NEW YORK 12210

KENDALL SQUARE  
394 ELSMERE AVENUE  
DELMAR, NEW YORK

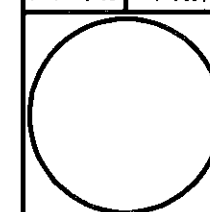

SK3