

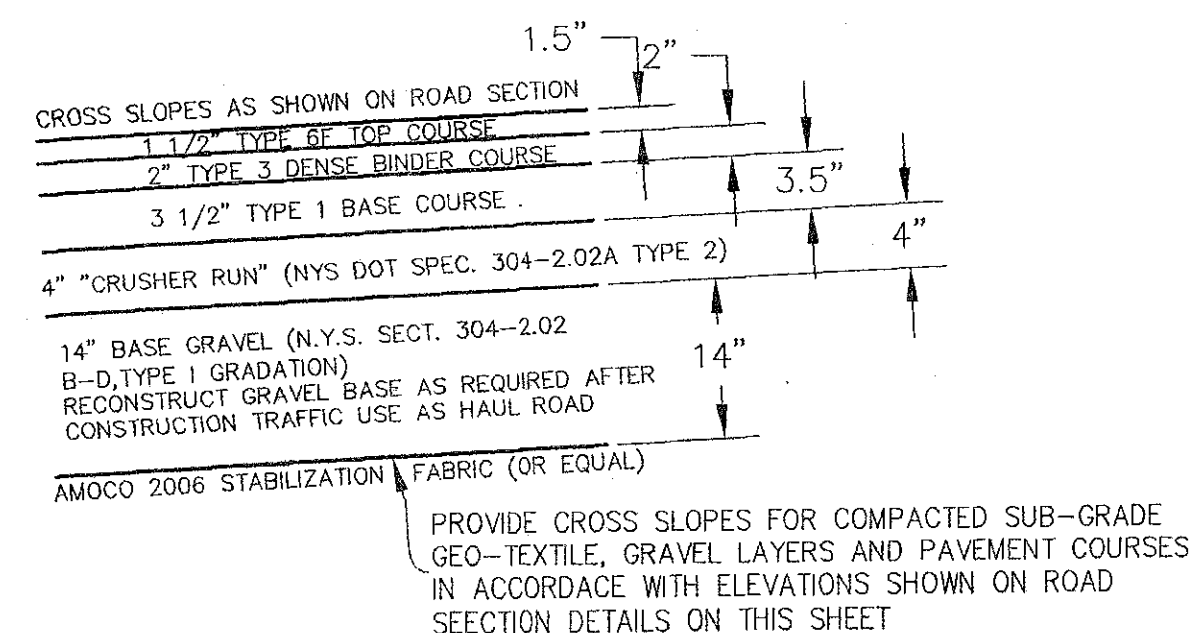
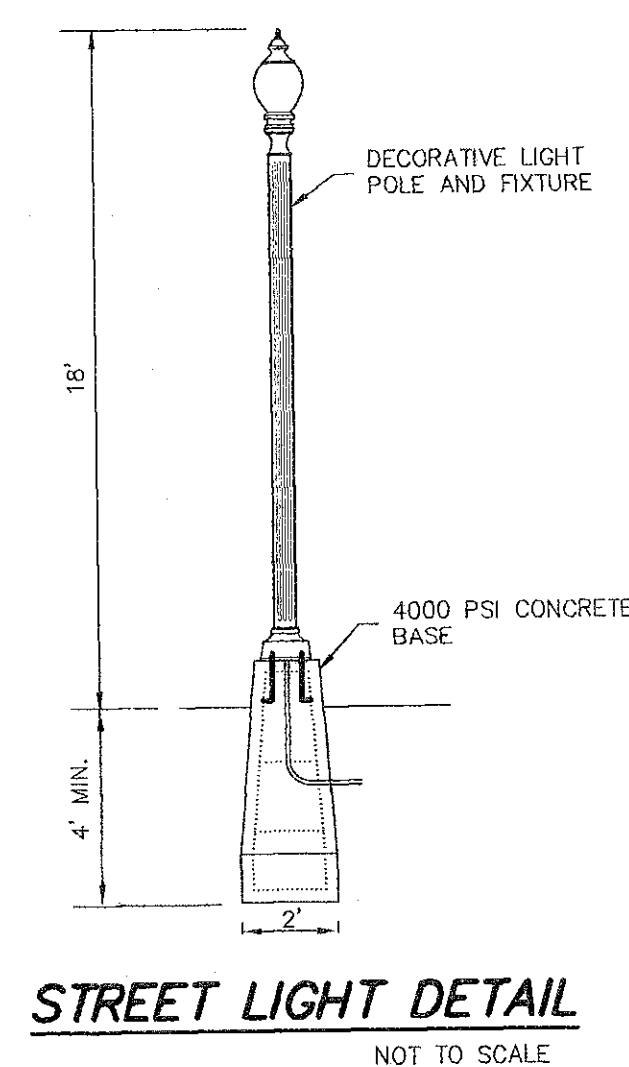
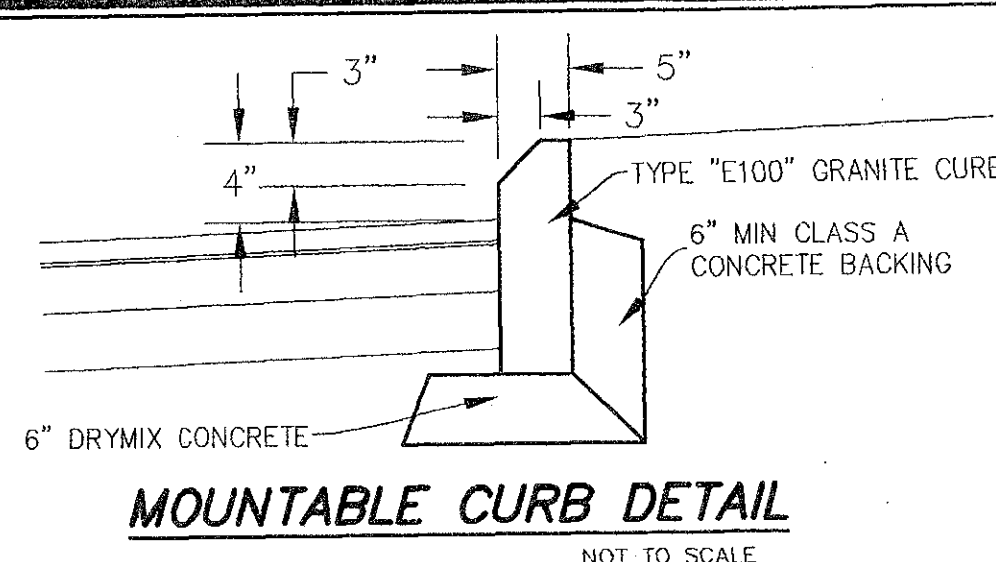
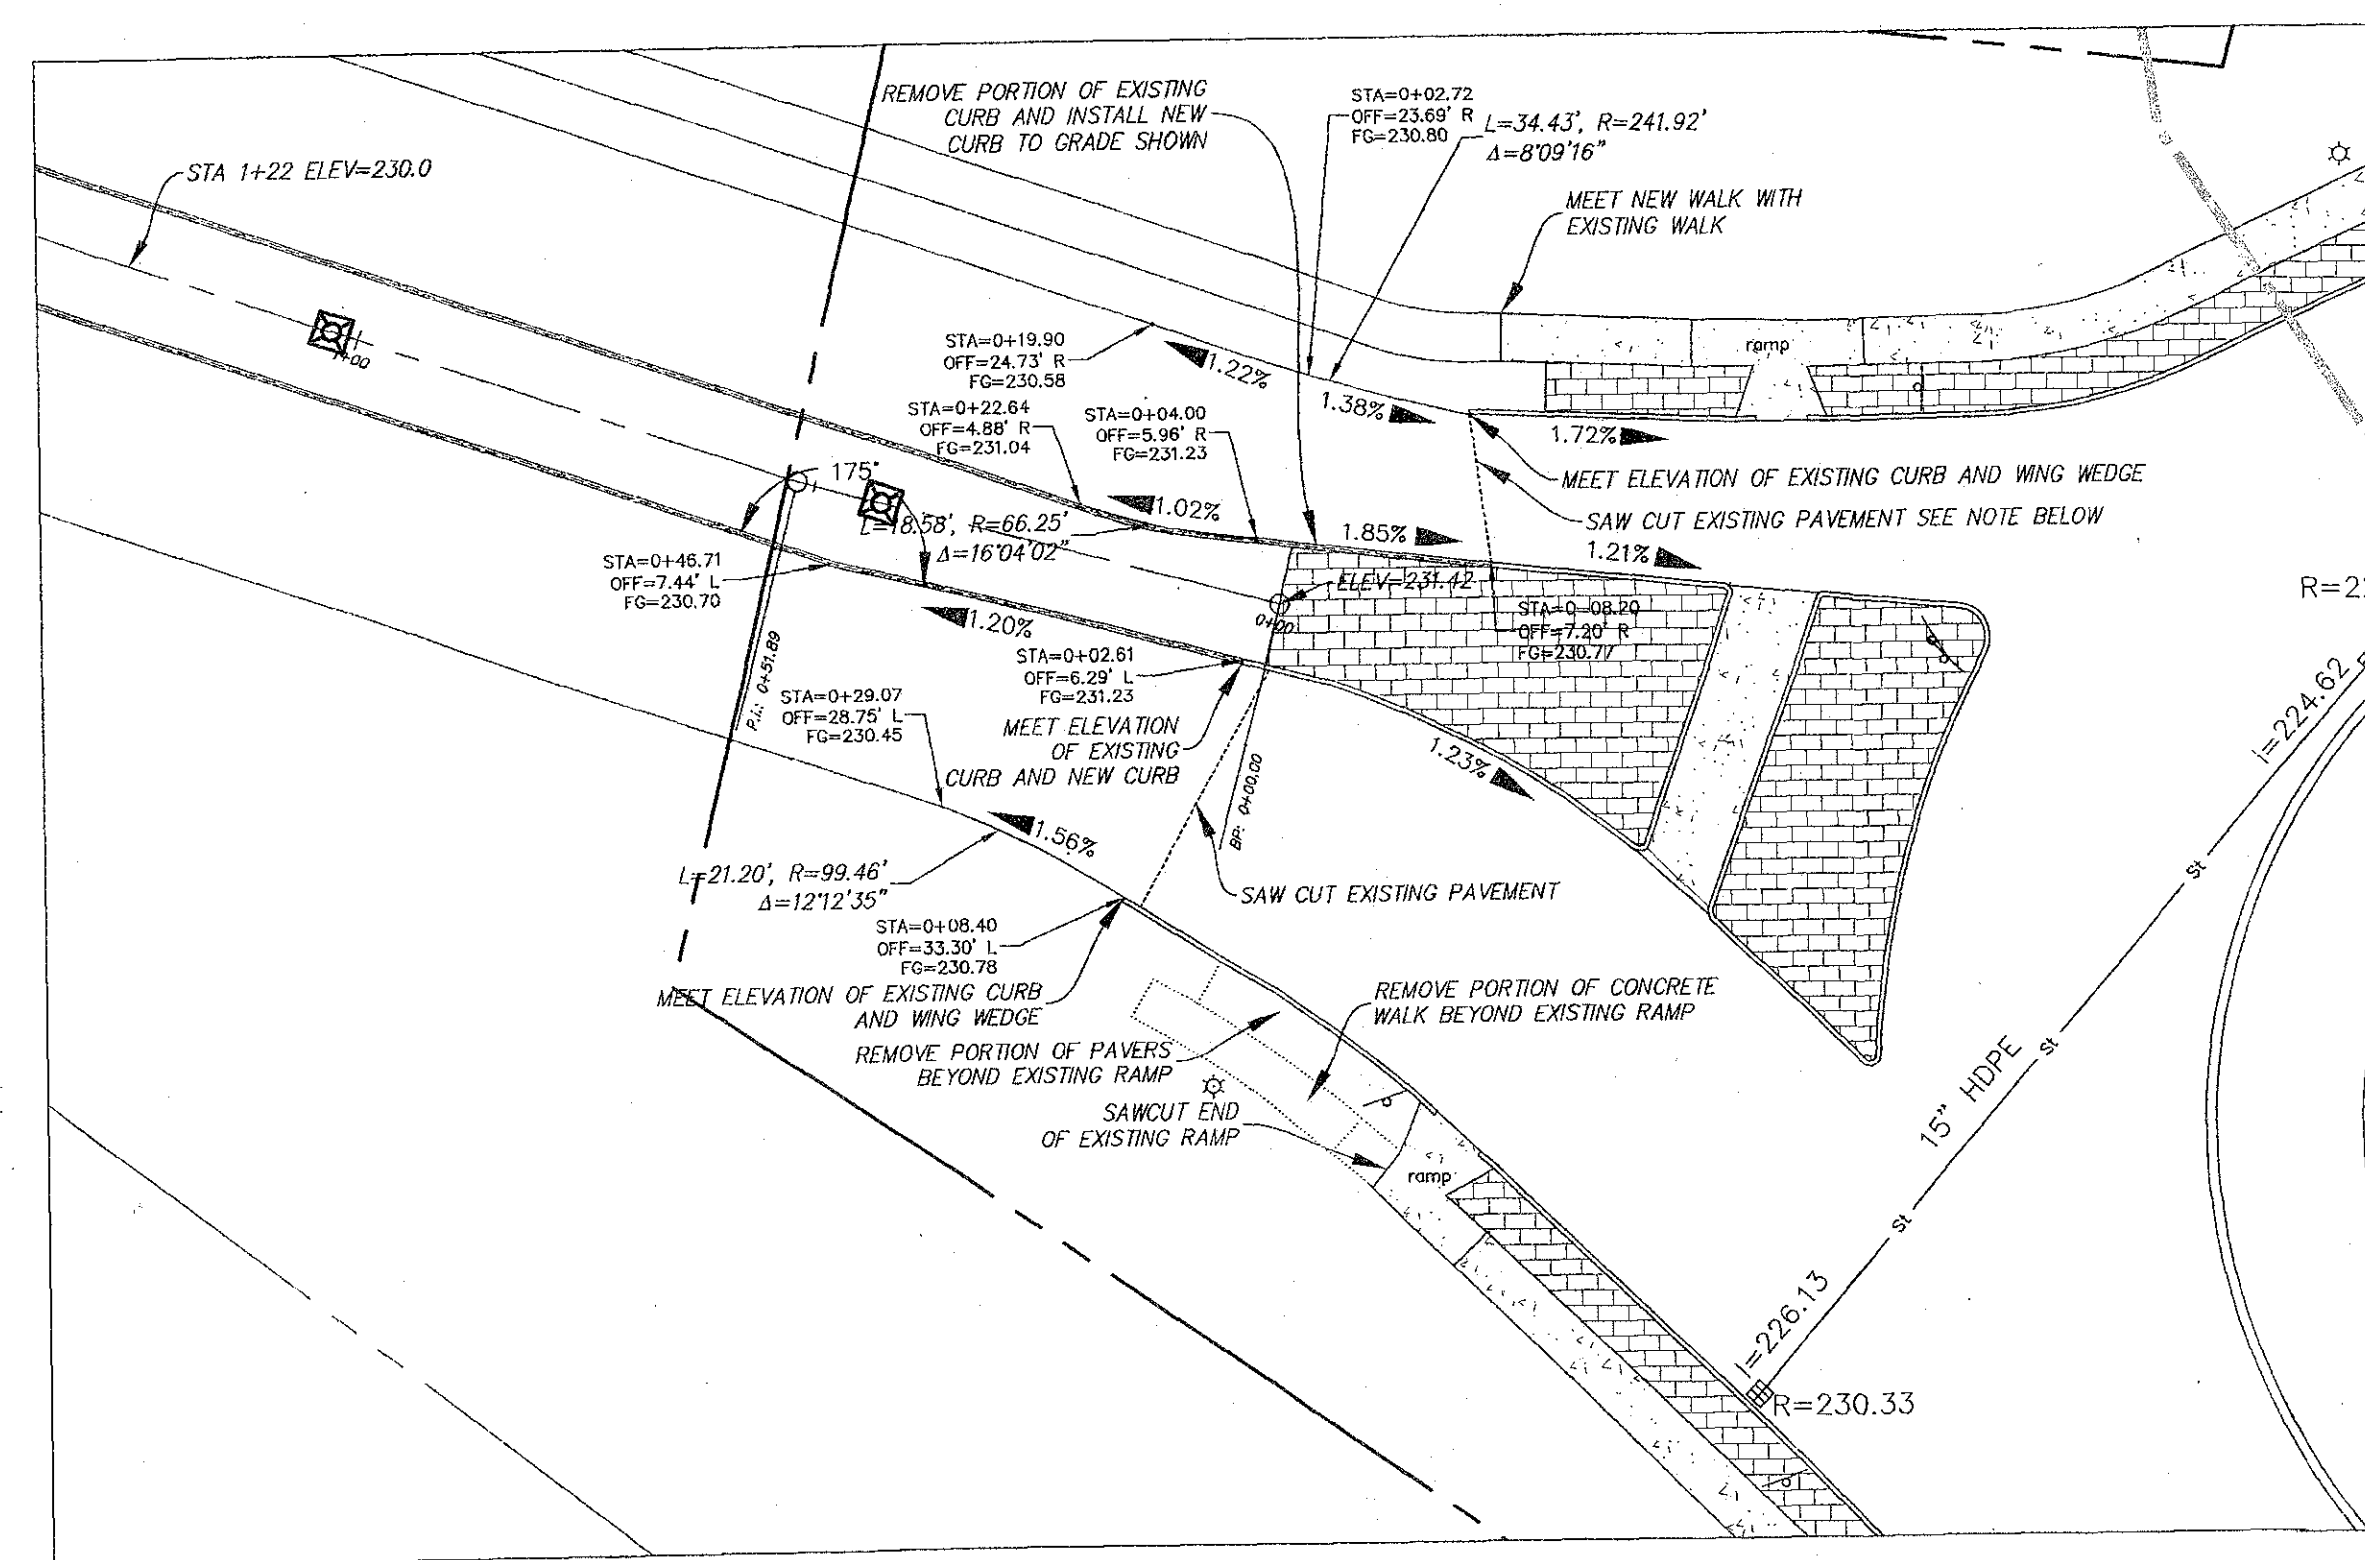
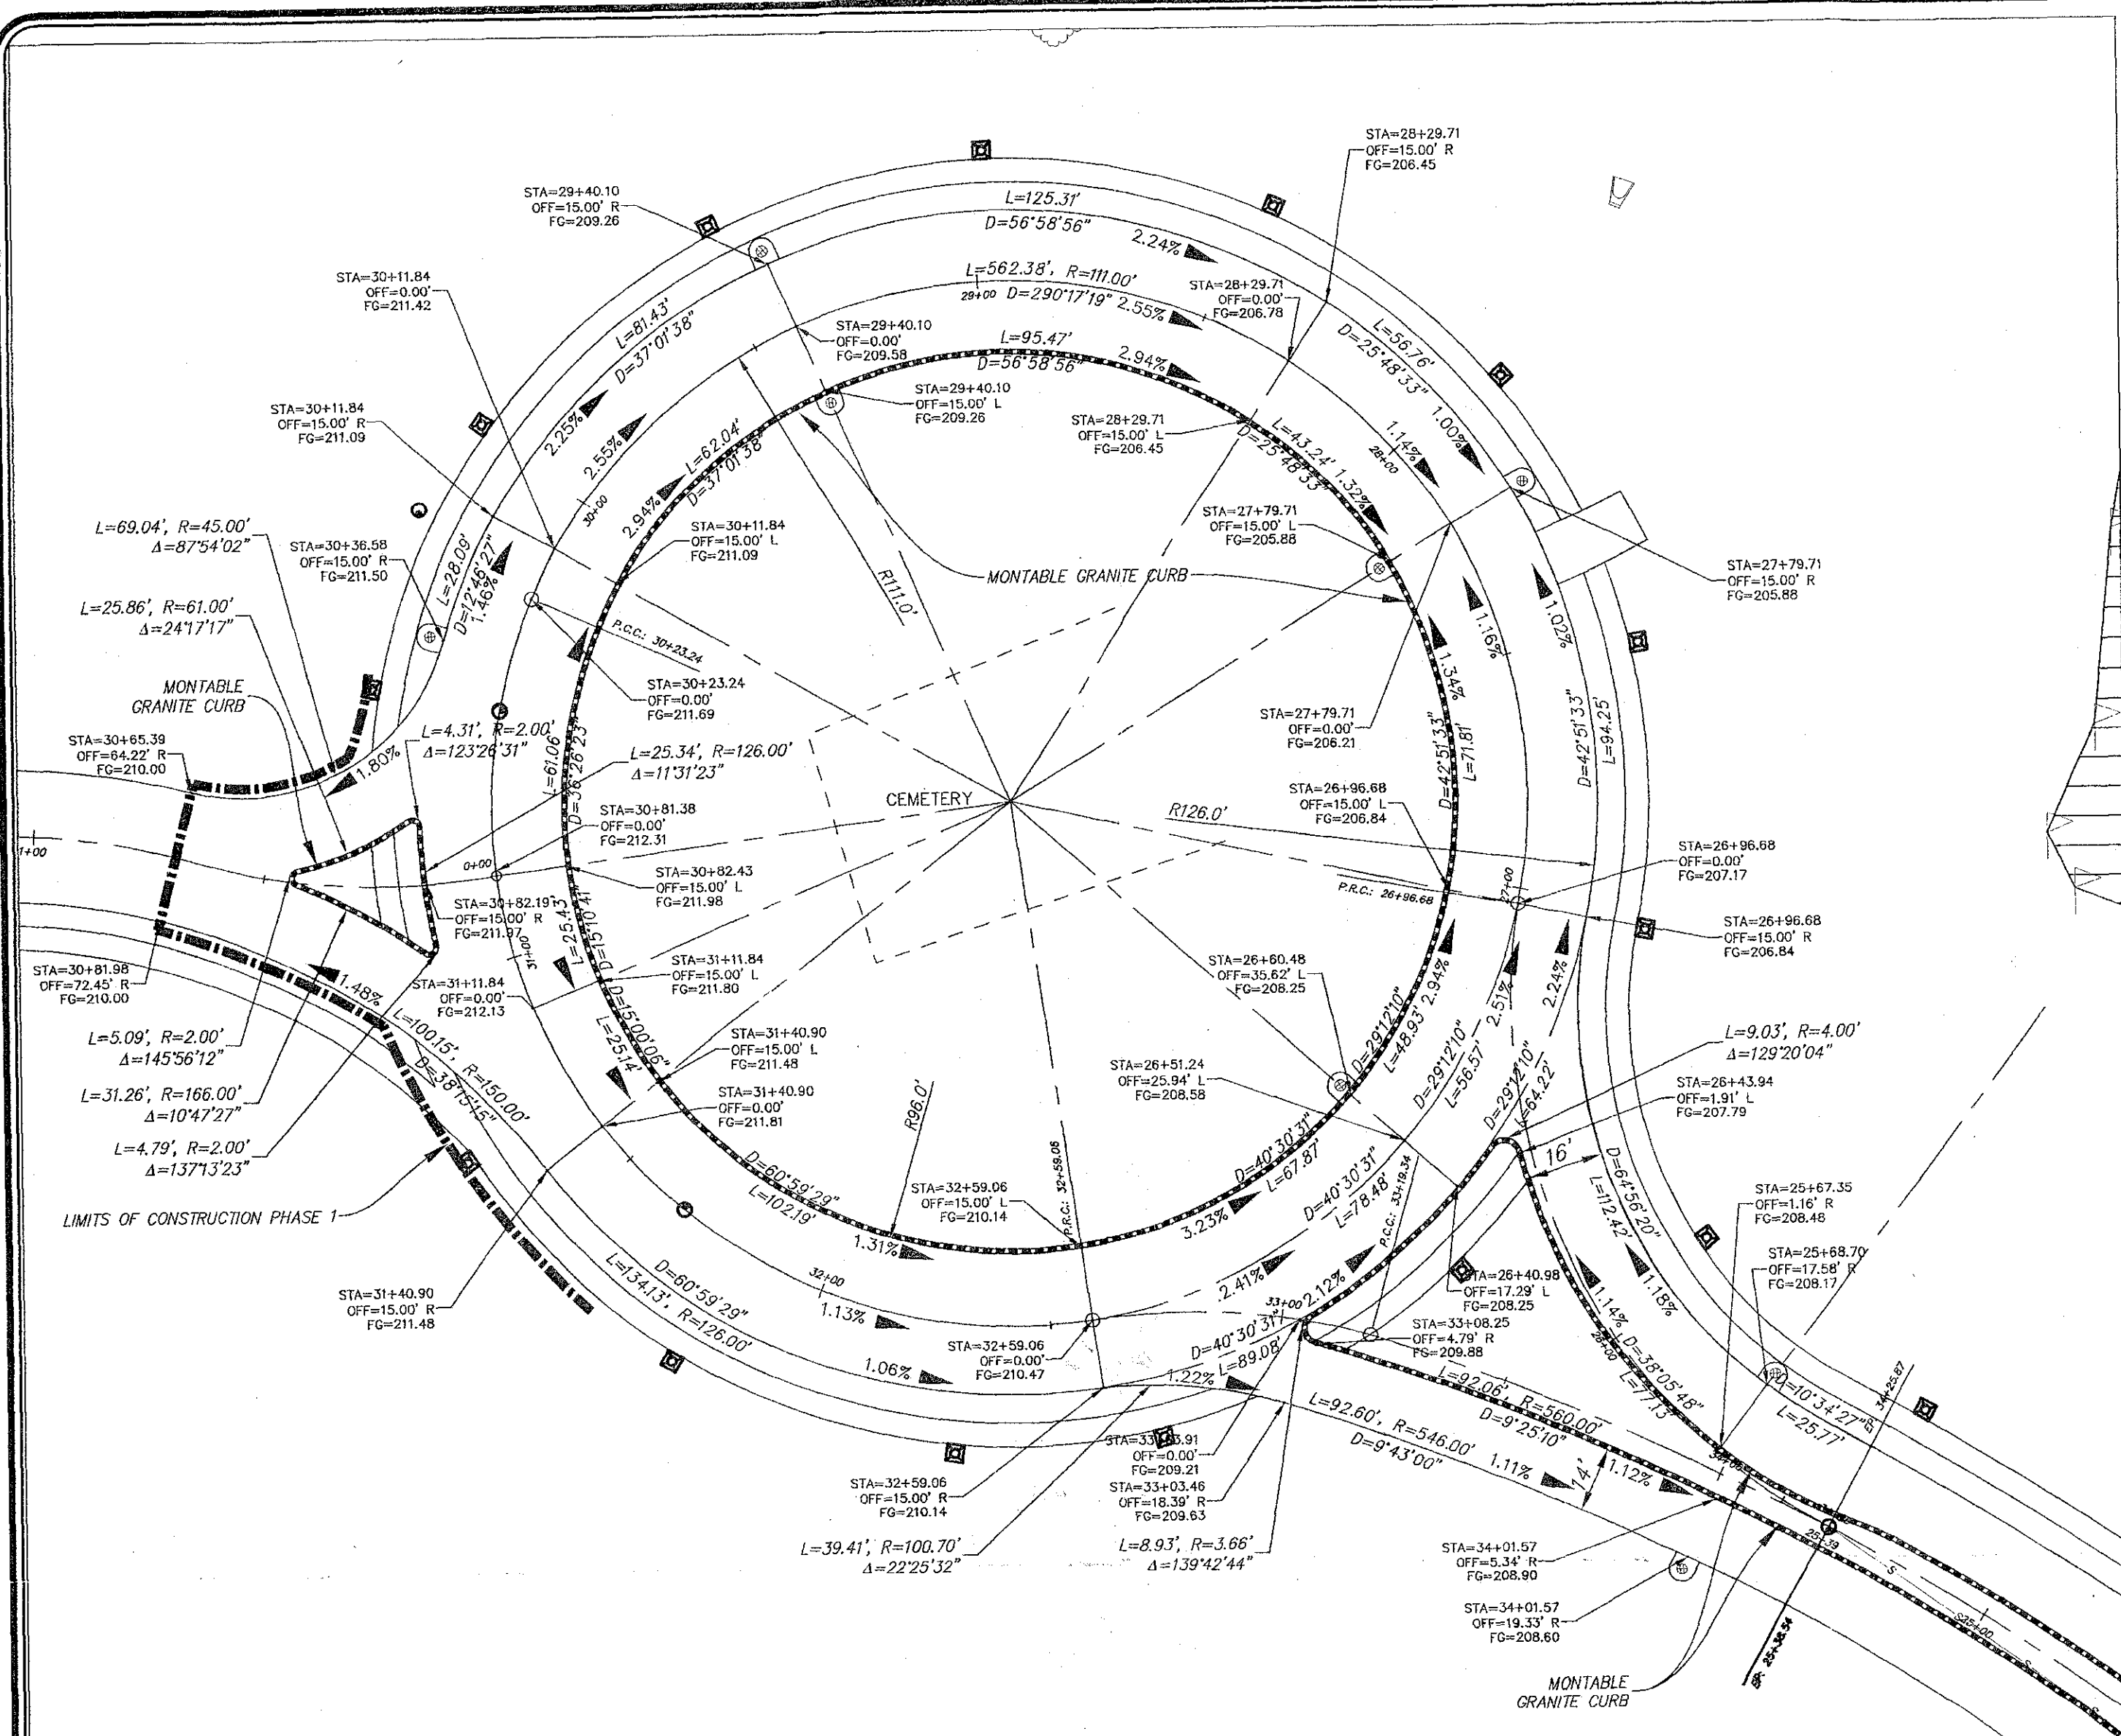
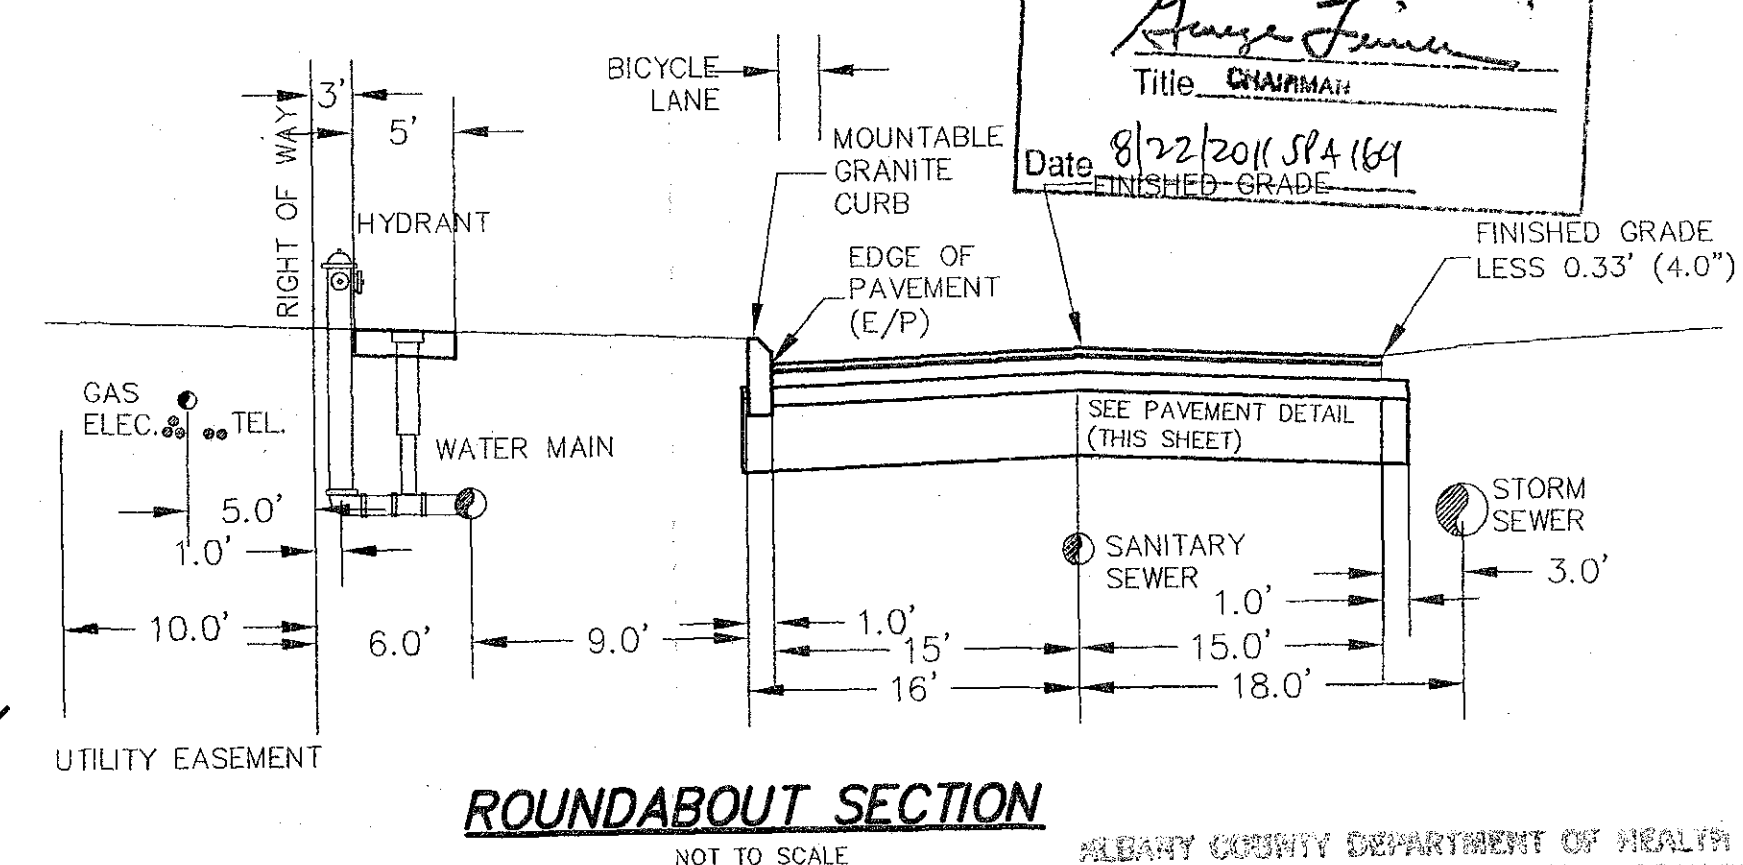
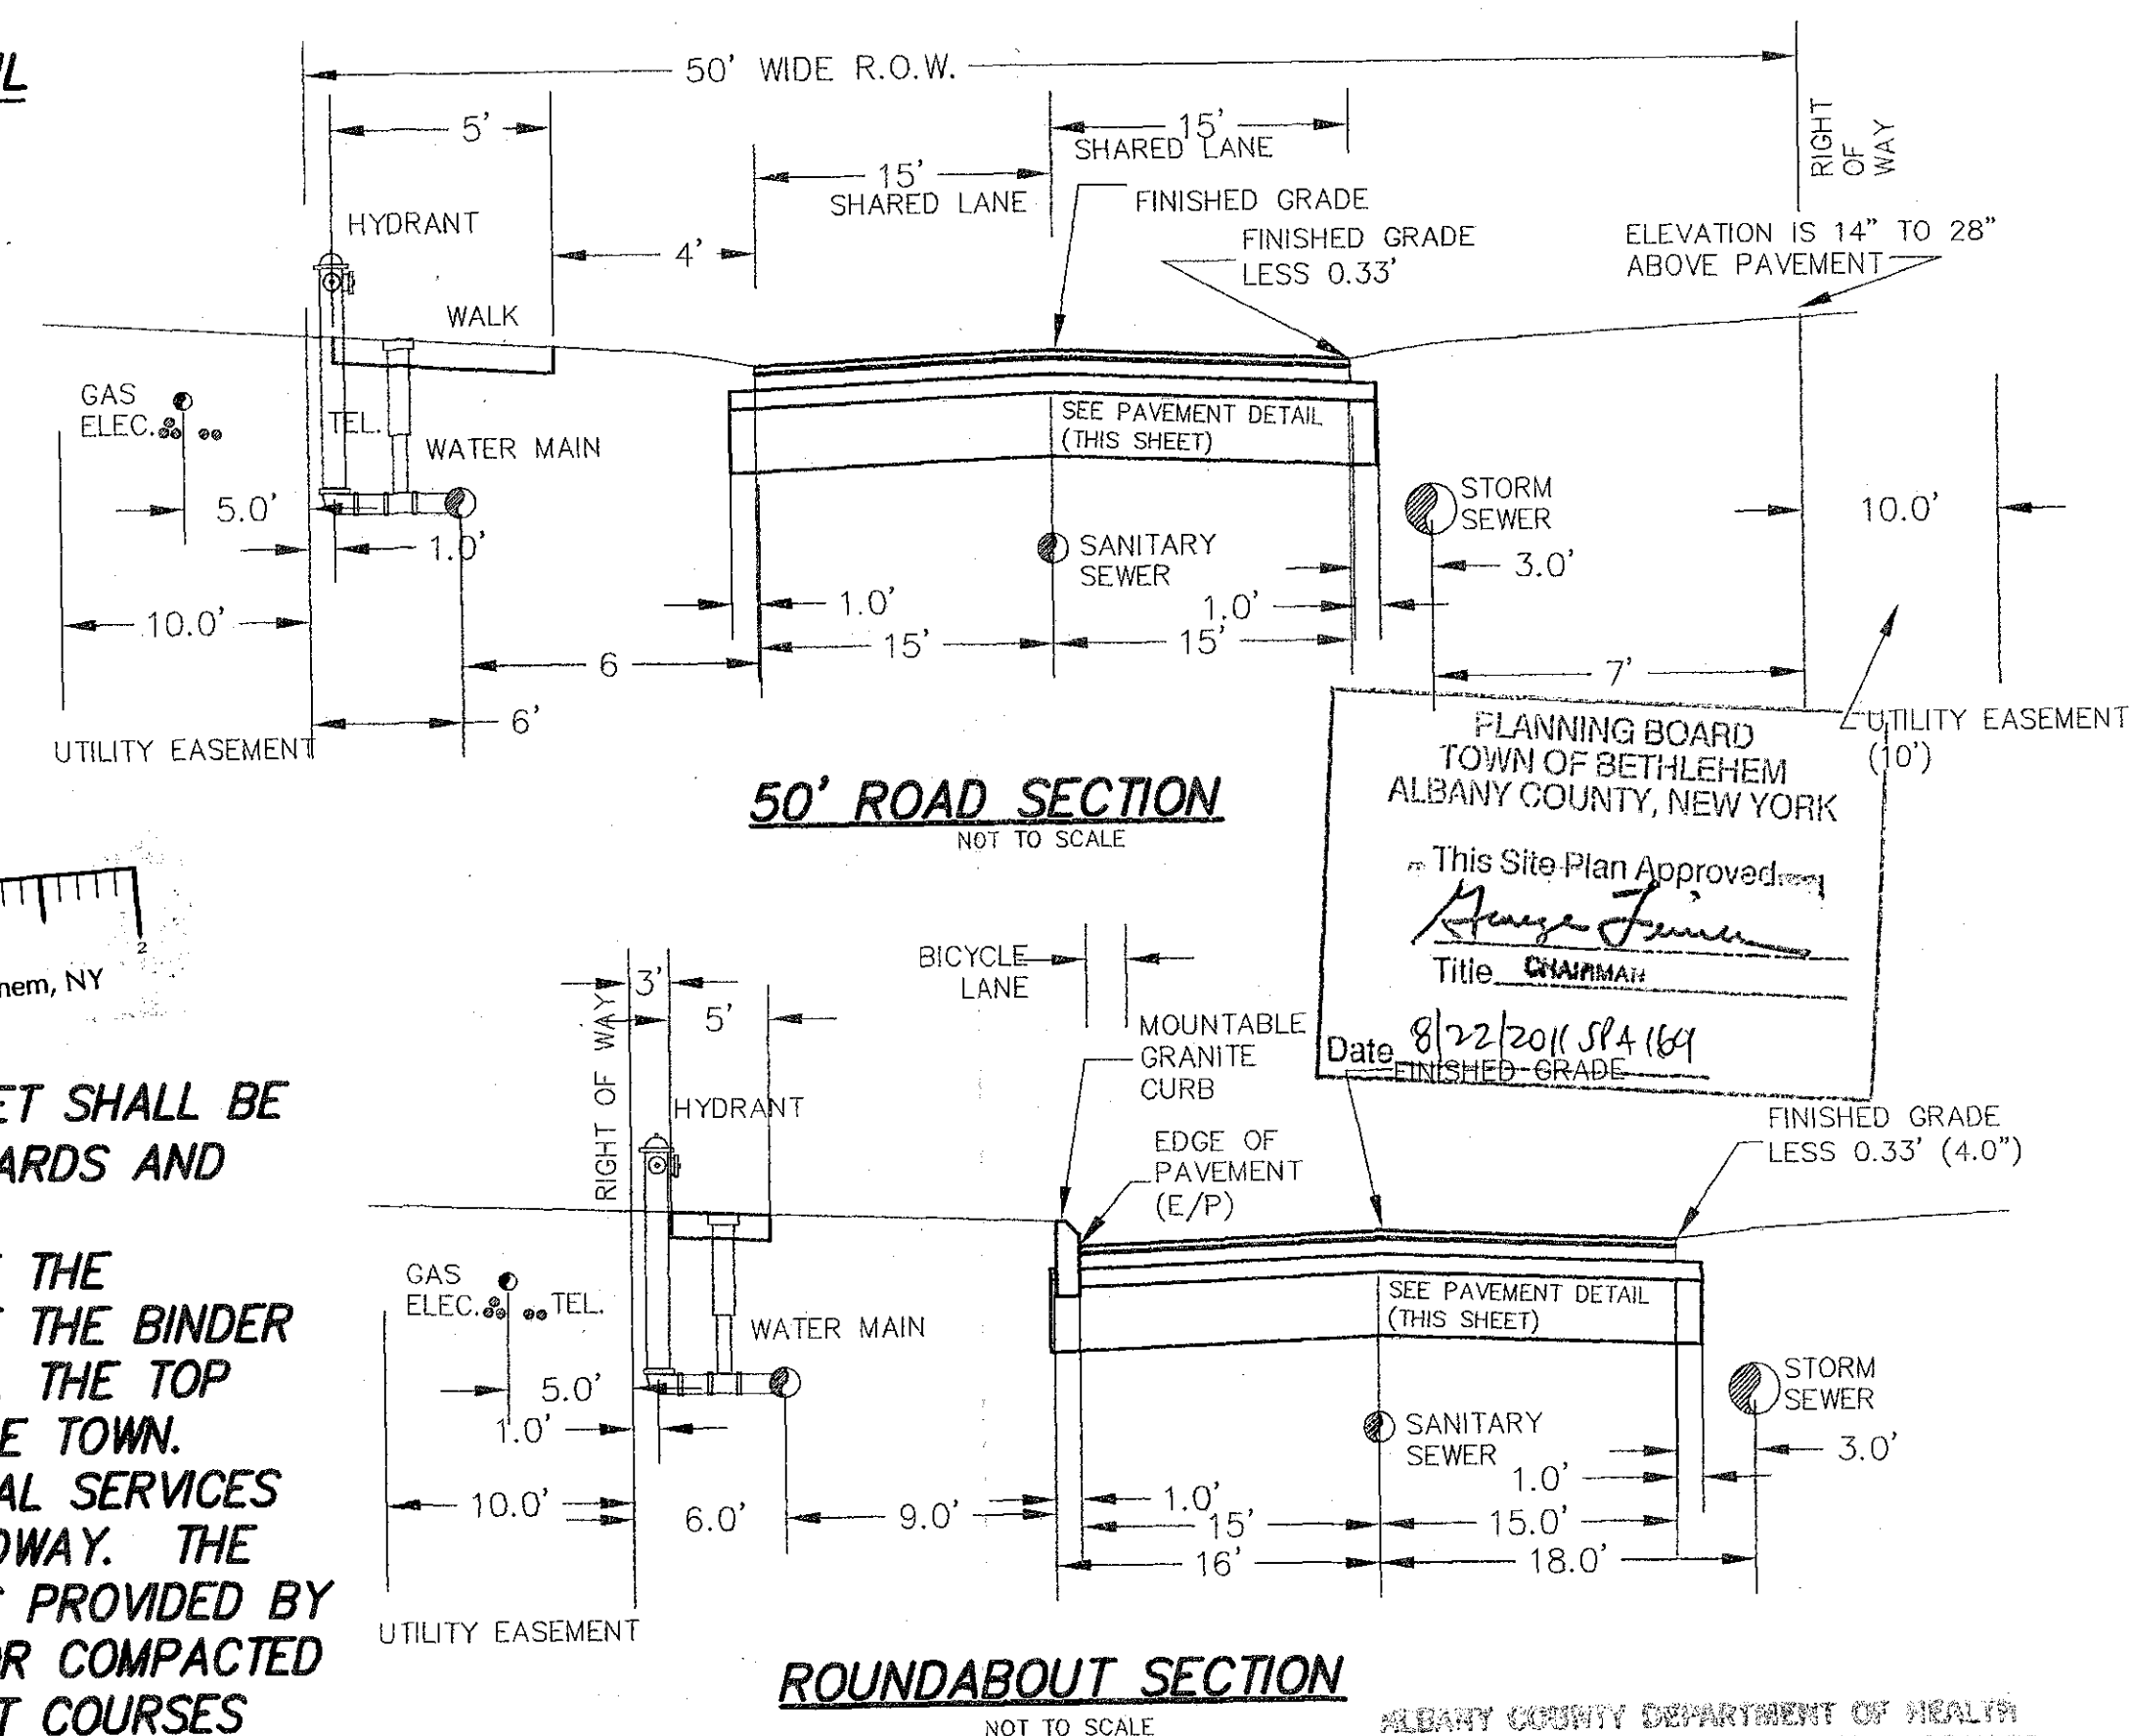


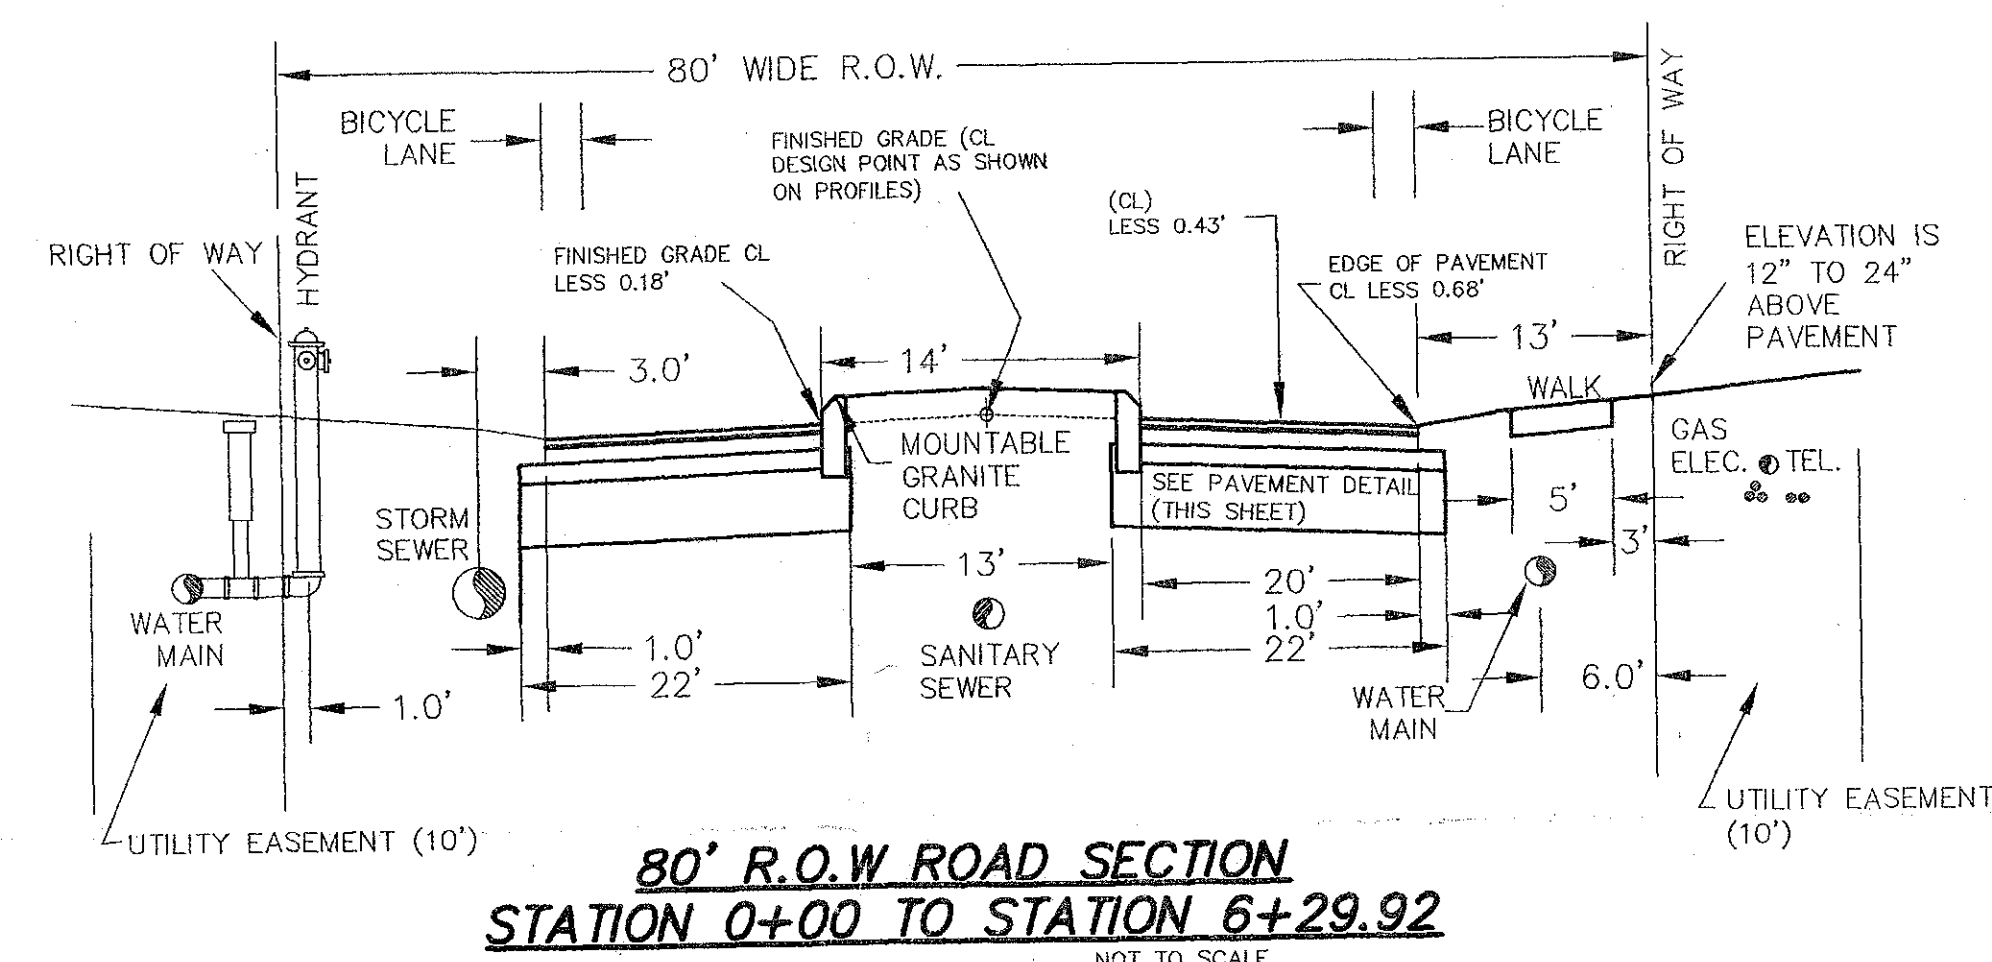


NOTE:
1. ALL ROADWAY AND UTILITIES SHOWN ON THIS SHEET SHALL BE INSTALLED IN ACCORDANCE WITH THE TOWN'S STANDARDS AND SPECIFICATIONS.
2. PRIOR TO THE INSTALLATION OF THE TOP COURSE THE CONTRACTOR SHALL UNDERTAKE A MILL AND FILL OF THE BINDER COURSE ONE TIME AT THE DISCRETION OF THE TOWN. THE TOP COURSE SHALL BE INSTALLED WHEN DIRECTED BY THE TOWN.
3. DENTE ENGINEERING SHALL PROVIDE GEOTECHNICAL SERVICES THROUGHTOUT THE CONSTRUCTION OF THE TOWN ROADWAY. THE CONTRACTOR SHALL CONFORM TO RECOMMENDATIONS PROVIDED BY THE GEOTECHNICAL ENGINEER FOR CROSS SLOPES FOR COMPACTED SUB-GRADE, GEOTEXTILE, GRAVEL LAYERS, PAVEMENT COURSES AND UNDERDRAINS. SEE ALTERNATE PAVEMENT AND TRENCH DETAILS ON SHEET C23

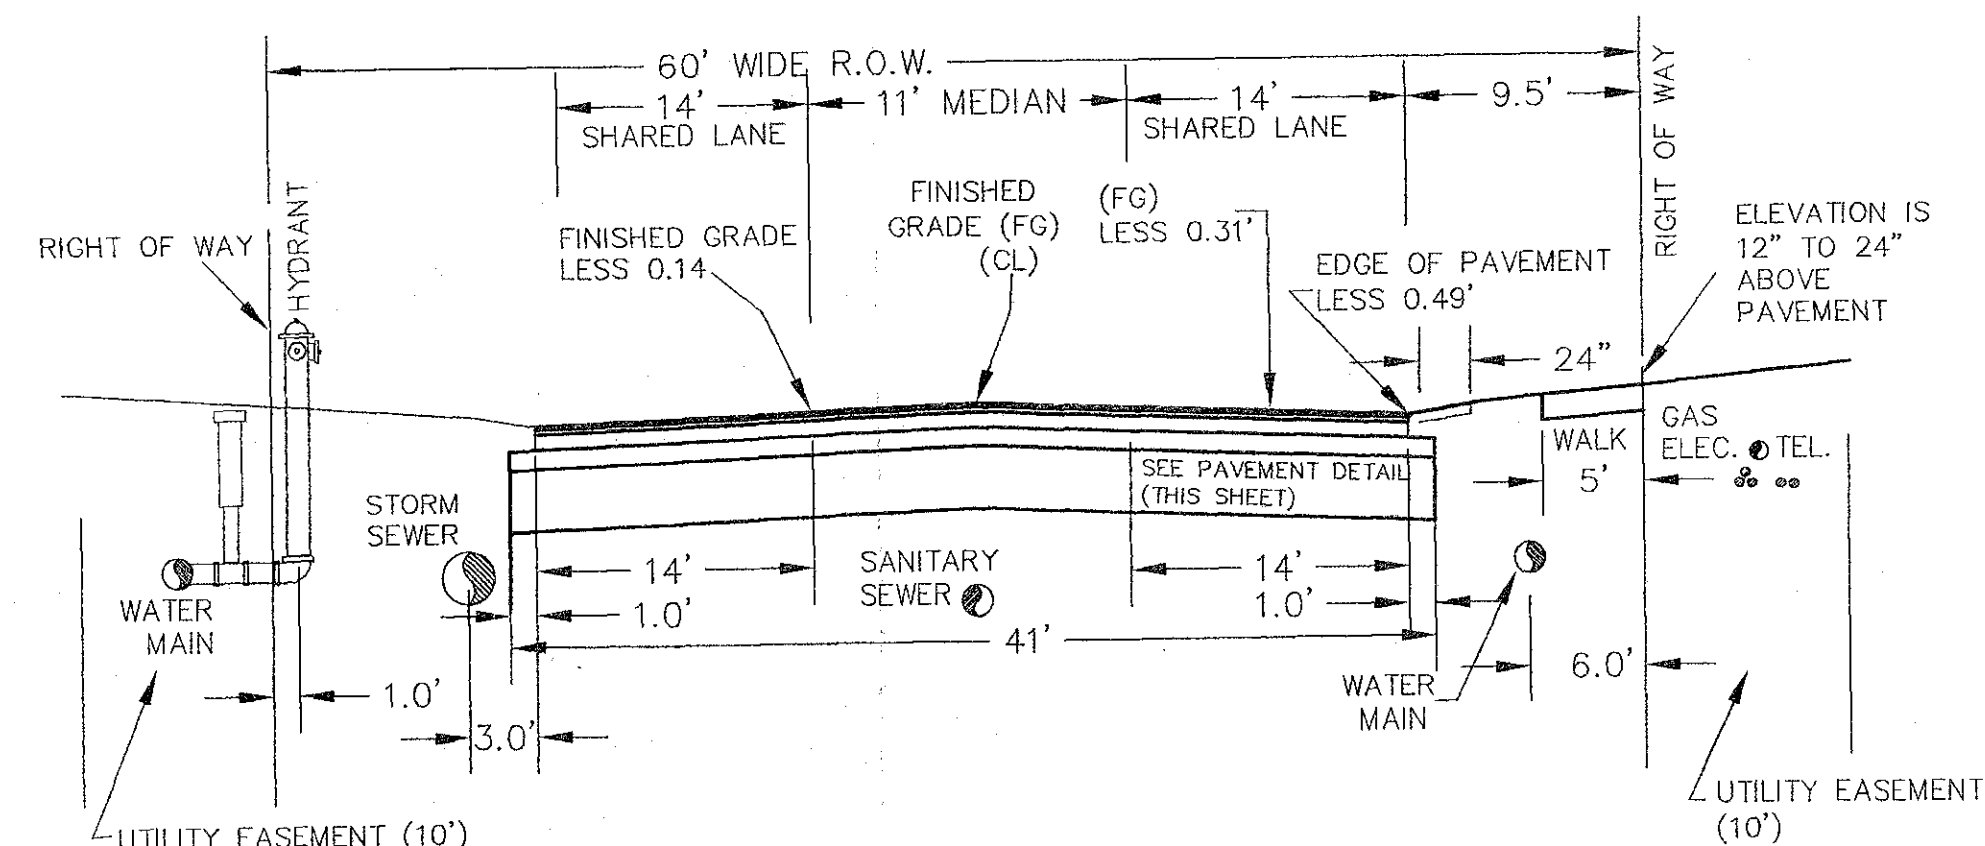

HERSHBERG & HERSHBERG
Consulting Engineers and Land Surveyors
18 Locust Street
Albany, New York 12203

ALTERATION OF THIS DOCUMENT EXCEPT BY A LICENSED PROFESSIONAL ENGINEER OR LAND SURVEYOR, IS ILLEGAL.

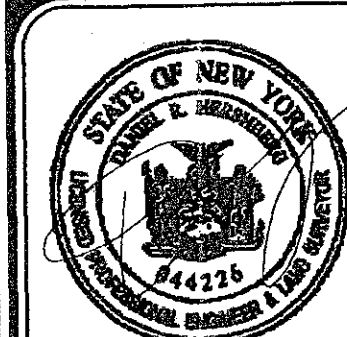

DATE	REVISIONS
3/20/08	TOWN COMMENTS SUBMISSION
6/8/08	TOWN COMMENTS RE-SUBMISSION
10/20/08	TOWN COMMENTS RE-SUBMISSION
2/8/10	TOWN COMMENTS RE-SUBMISSION
5/5/10	TOWN COMMENTS RE-SUBMISSION
1/24/11	STREET LIGHT DETAIL

ROADWAY SECTIONS FOR PROPOSED - PHASE 1A
VISTA TECHNOLOGY CAMPUS
TOWN OF BETHLEHEM
ALBANY COUNTY, STATE OF NEW YORK

RECEIVED
AUG 12 2011
Town of Bethlehem Planning Board

C10