

DELAWARE AVENUE HEALTH PARK
TOWN OF BETHLEHEM, ALBANY COUNTY
STATE OF NEW YORK


DRAWING INDEX:

DWG #	TITLE	REV #	DATE
C-1	TITLE SHEET	2	8-01-2011
C-2	GENERAL NOTES	3	8-01-2011
C-3	EXISTING CONDITIONS PLAN	2	8-01-2011
C-4	ABUTTERS PLAN	3	8-01-2011
C-5	LAYOUT & MATERIALS PLAN	6	8-01-2011
C-6	ZONING & SITE STATISTICS	3	8-01-2011
C-7	GRADING & DRAINAGE PLAN	3	8-01-2011
C-8	UTILITIES PLAN	3	8-01-2011
C-9	LANDSCAPING PLAN	3	8-01-2011
C-10	SEDIMENT AND EROSION CONTROL PLAN	2	8-01-2011
C-11	LIGHTING PLAN	3	8-01-2011
C-12	SITE DETAILS	2	8-01-2011
C-13	SITE DETAILS	3	8-01-2011
C-14	SITE DETAILS	2	8-01-2011
C-15	SITE DETAILS	3	8-01-2011

CODE COMPLIANCE:

ALL WORK AND MATERIALS SHALL BE PERFORMED AND INSTALLED IN ACCORDANCE WITH THE CURRENT EDITIONS OF THE FOLLOWING CODES AS ADOPTED BY THE LOCAL GOVERNING AUTHORITIES. NOTHING IN THESE PLANS IS TO BE CONSTRUED TO PERMIT WORK NOT CONFORMING TO THE LATEST EDITIONS OF THE FOLLOWING:

1. *UNIFORM PLUMBING CODE*
2. *NATIONAL ELECTRIC CODE*
3. *LOCAL BUILDING CODE*
4. *TOWN/COUNTY ORDINANCES*

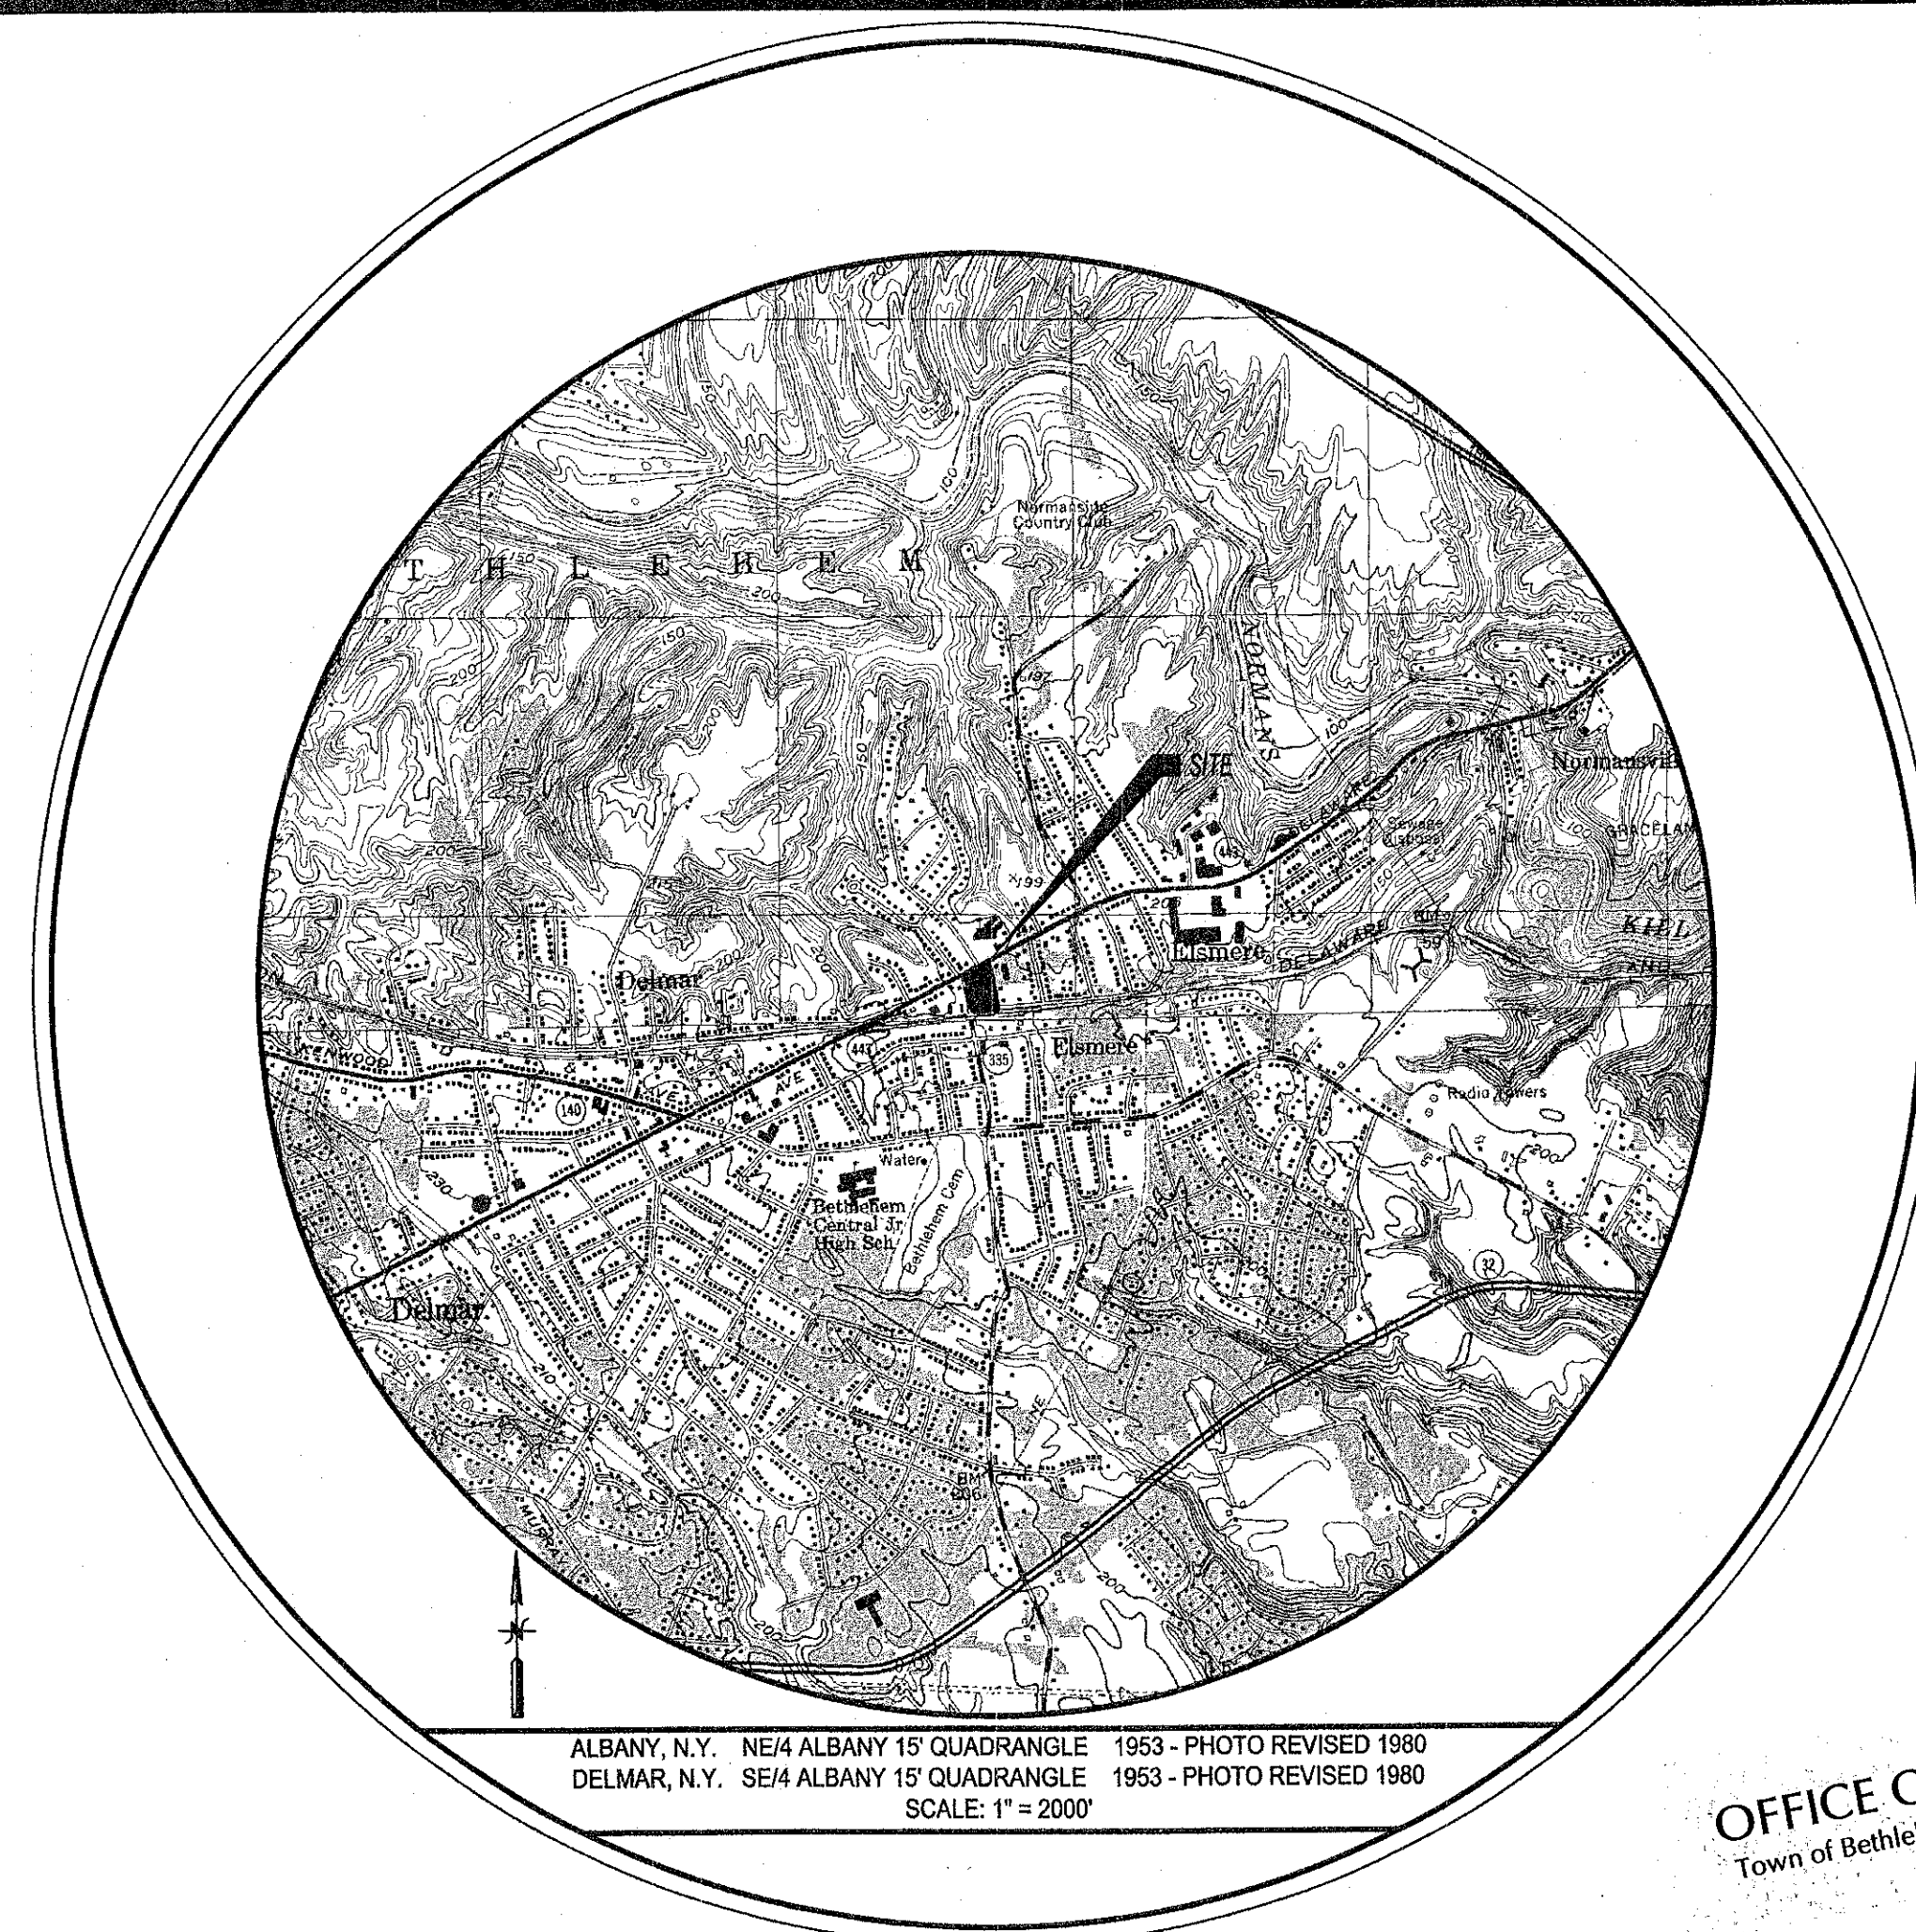

PROJECT LOCATION MAP

PROJECT INFORMATION

PROPOSED SITE NAME: _____ DELAWARE AVENUE HEALTH PARK

SITE ADDRESS: _____ 250, 254-256 DELAWARE AVENUE

DELMAR, NY 12054

TOWN: BETHLEHEM

TAX MAP NUMBERS: _____ 86.09-4-11 86.09-4-12
L. 2712, P. 930 L. 2578, P. 861

APPLICANT

PATROON DEVELOPMENT, LLC

THOMAS J. BURKE, MEMBER

509 ROUTE 67

MALTA, NEW YORK



12020

RECEIVED

AUG 3 2011

Town of Bethlehem
Planning Board

TOWN OF BETHLEHEM APPROVAL

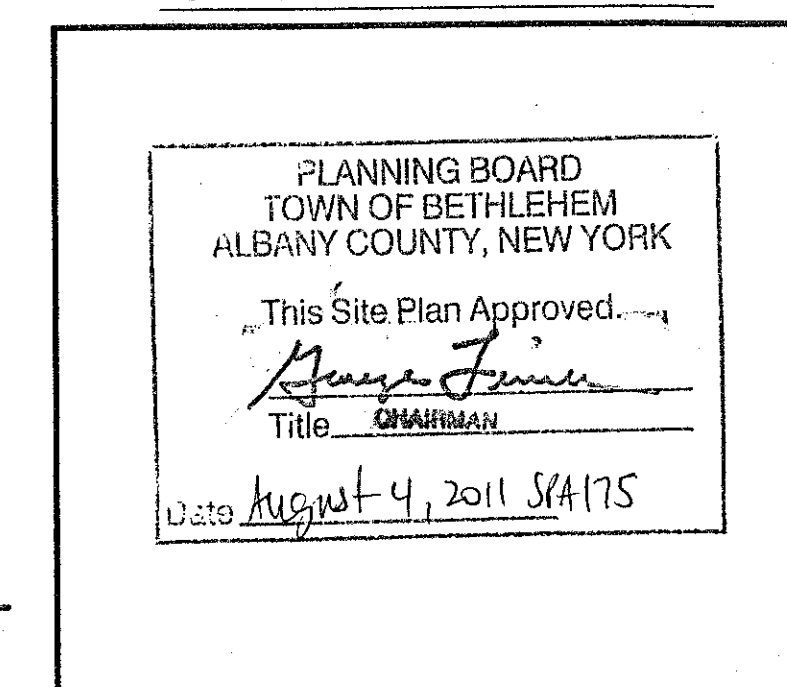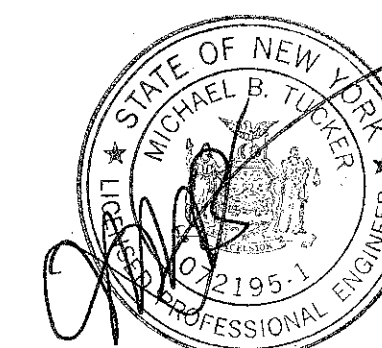

ISSUED FOR:

SITE PLAN REVIEW


DIG ALERT:

CALL FOR UNDERGROUND UTILITIES PRIOR TO DIGGING:
1-800-962-7962

EMERGENCY:

CALL 911

AUGUST, 2011

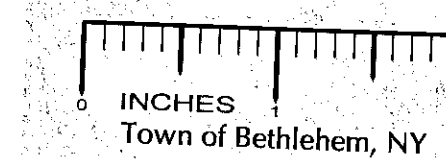

infinity
 engineering
 11 Herbert Drive
 Latham, New York 12110
 (518) 690-0790