



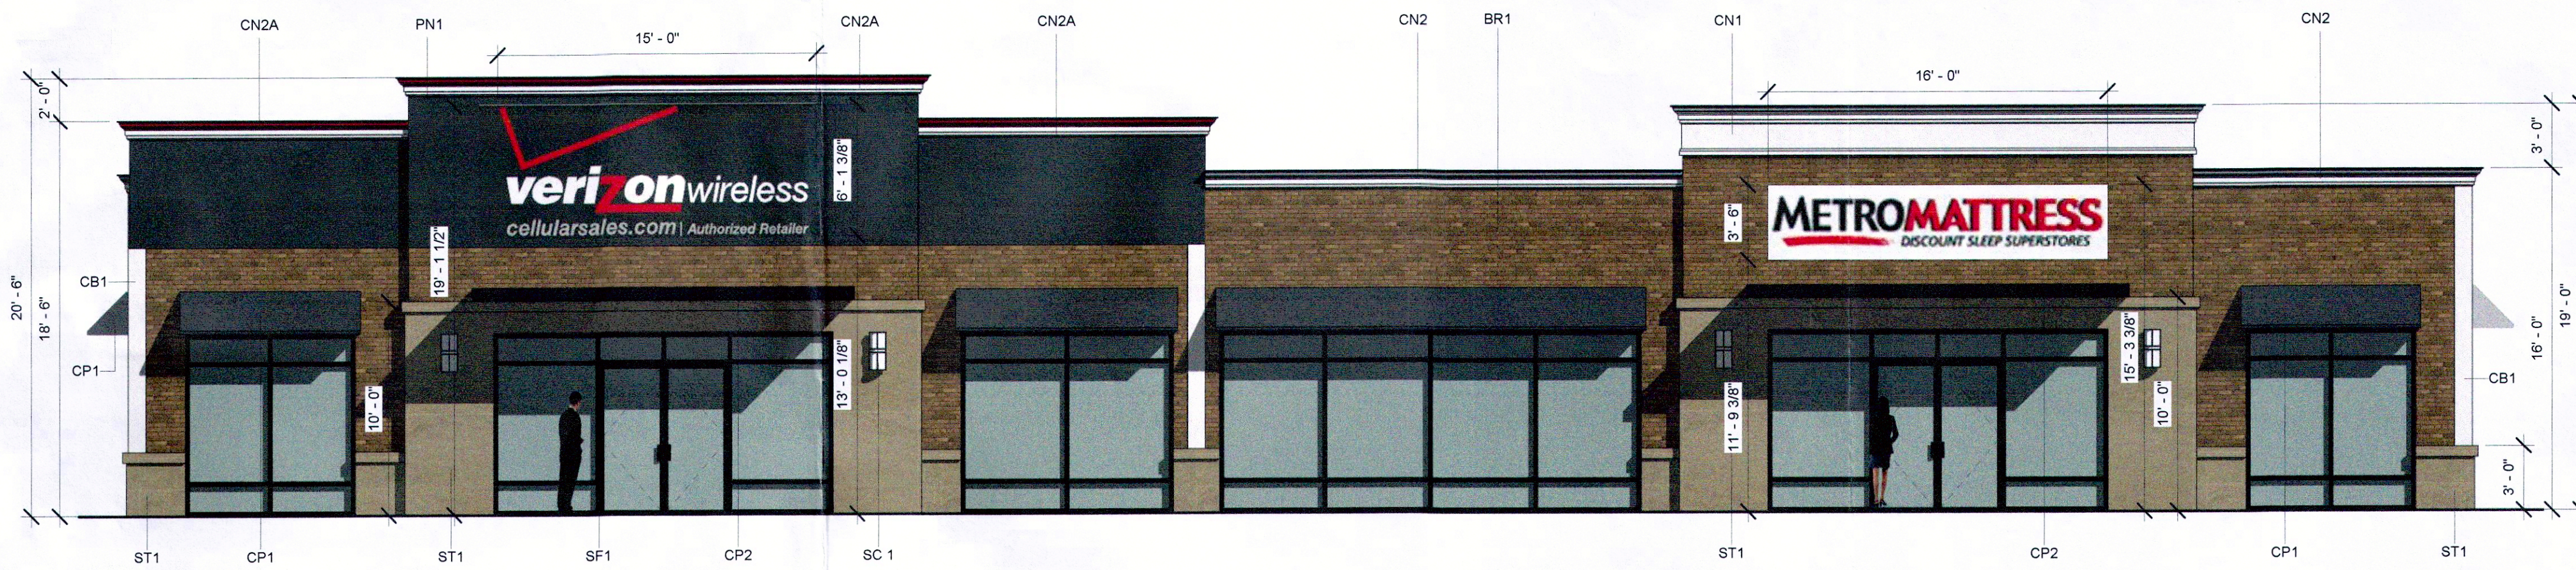


1 PROPOSED WEST ELEVATION - FRONT
3/16" = 1'-0"


0' 5' 10' 20'

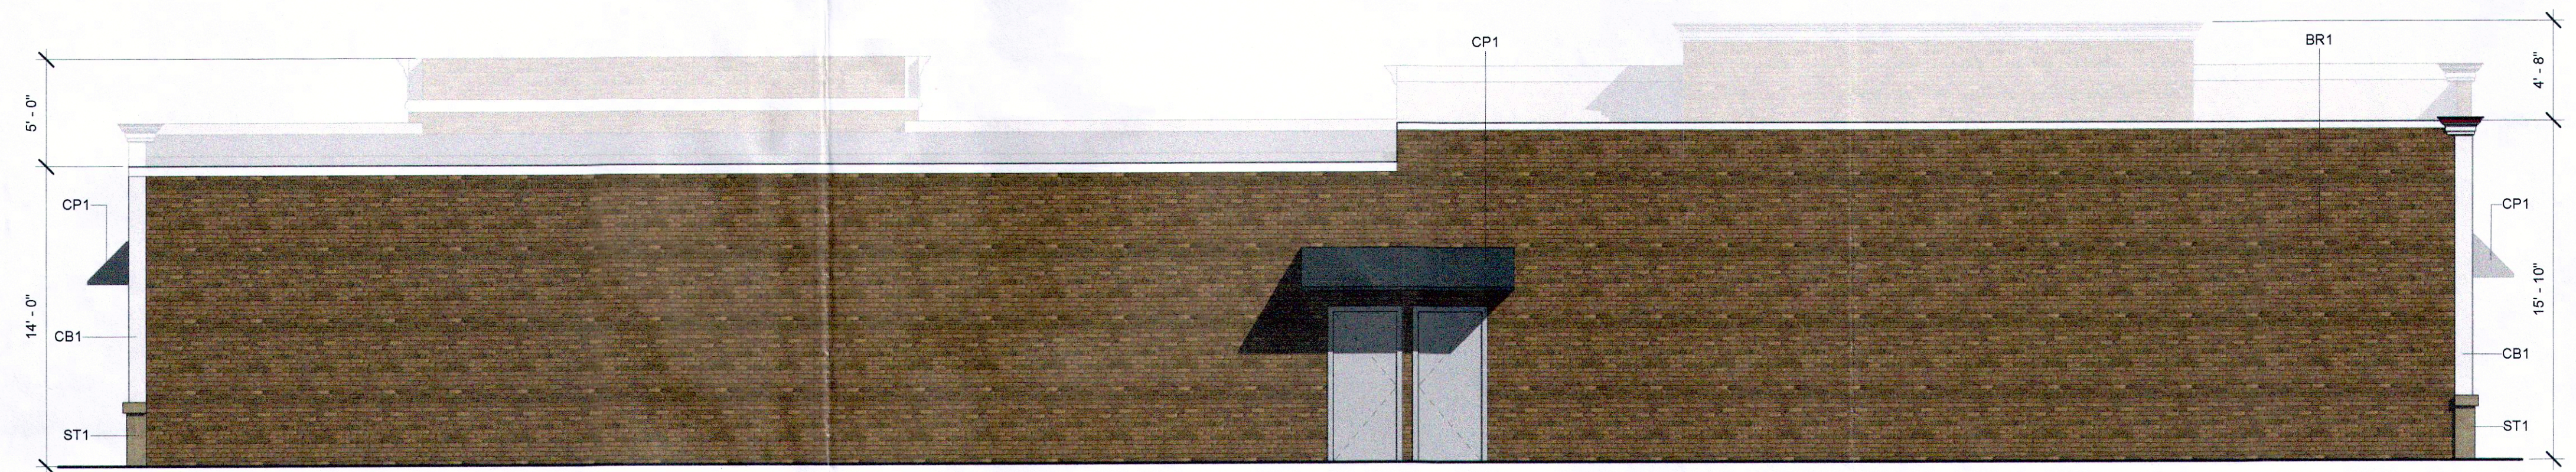


2 PROPOSED EAST ELEVATION - REAR
3/16" = 1'-0"

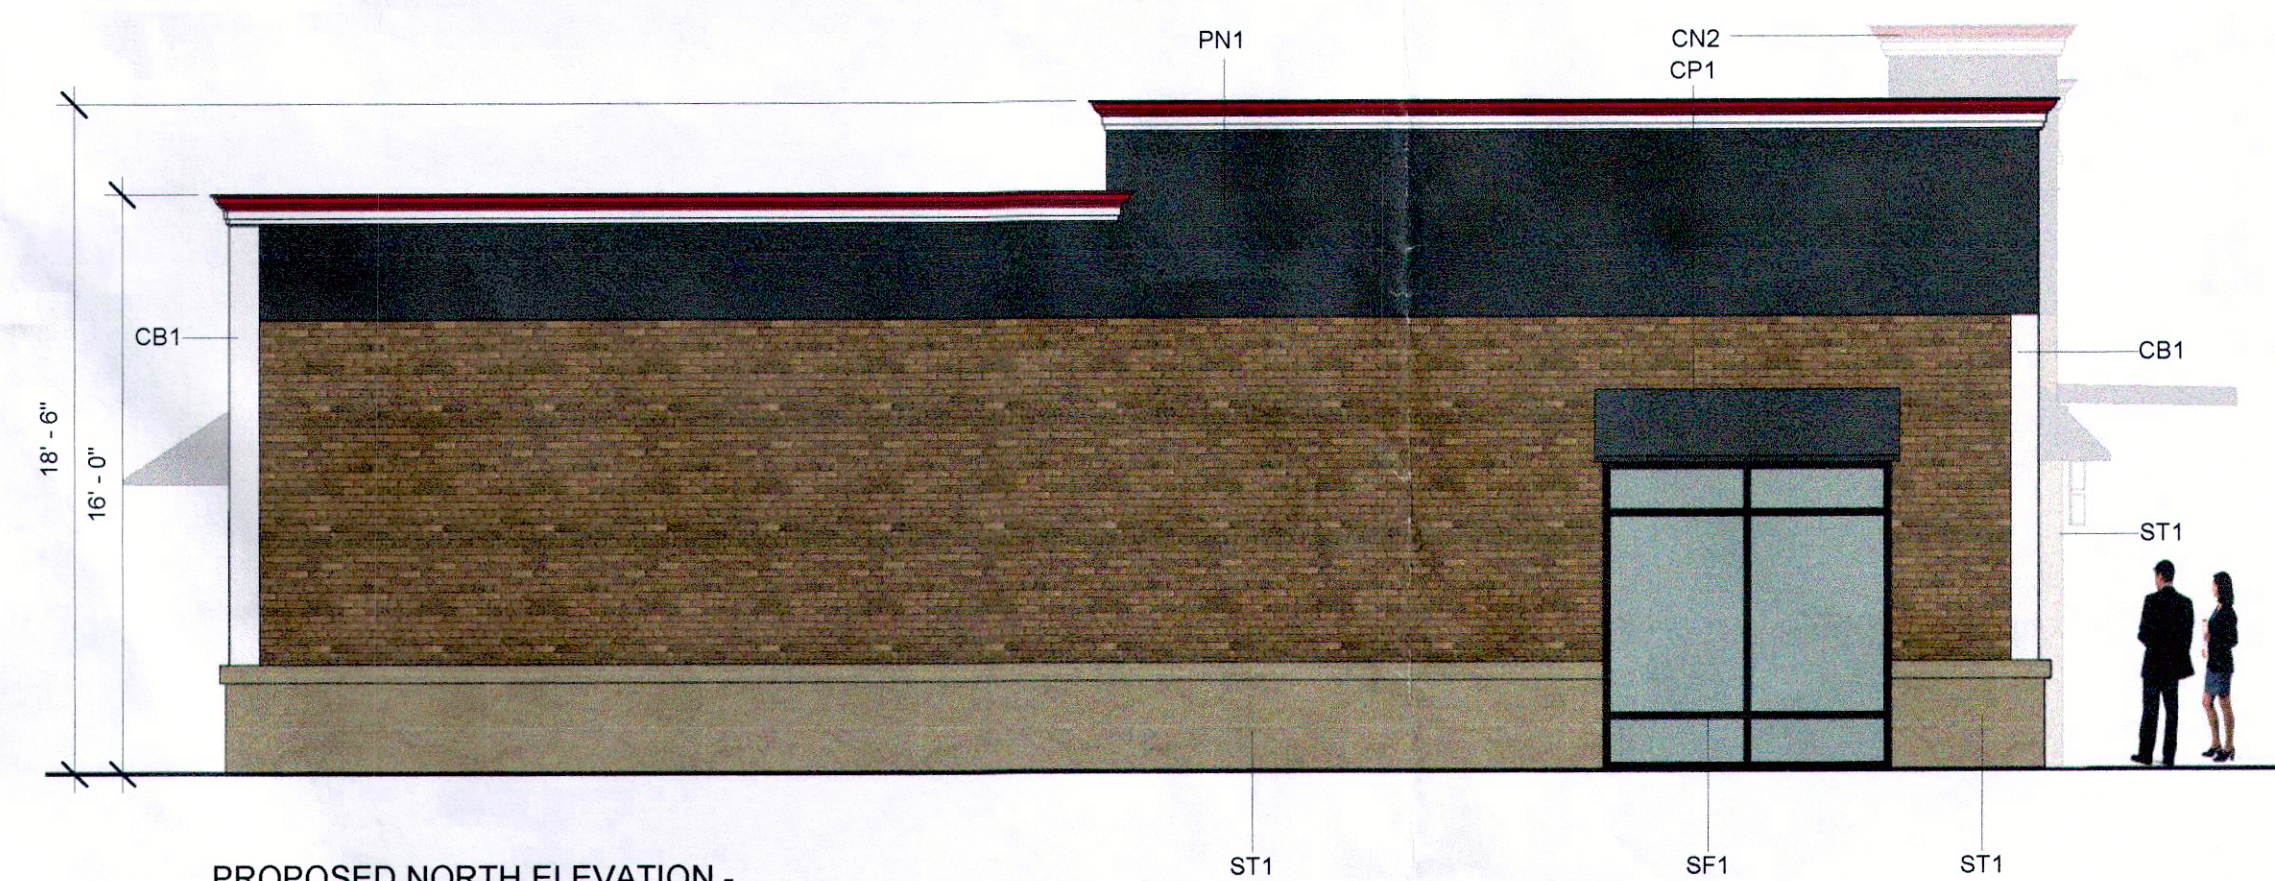


3 PROPOSED NORTH ELEVATION - TENANT 1
3/16" = 1'-0"

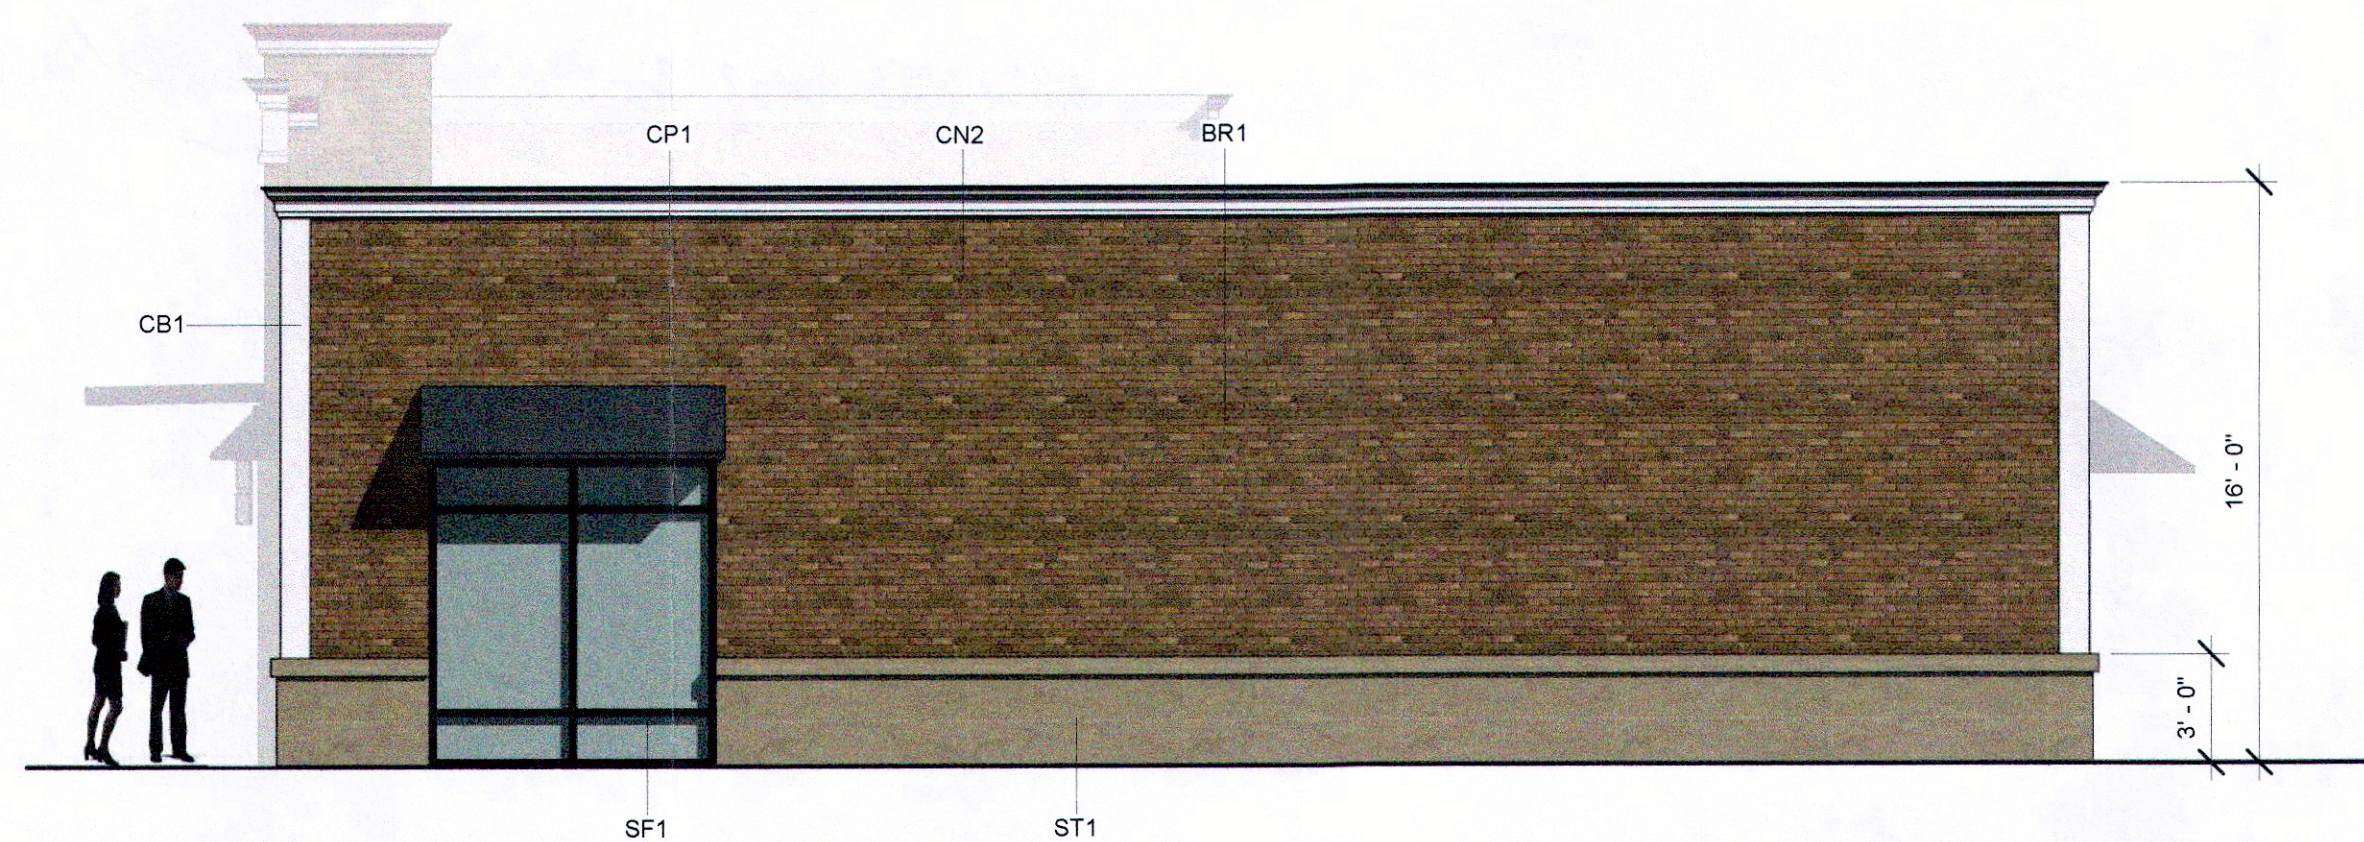


4 PROPOSED SOUTH ELEVATION - METRO MATTRESS
3/16" = 1'-0"

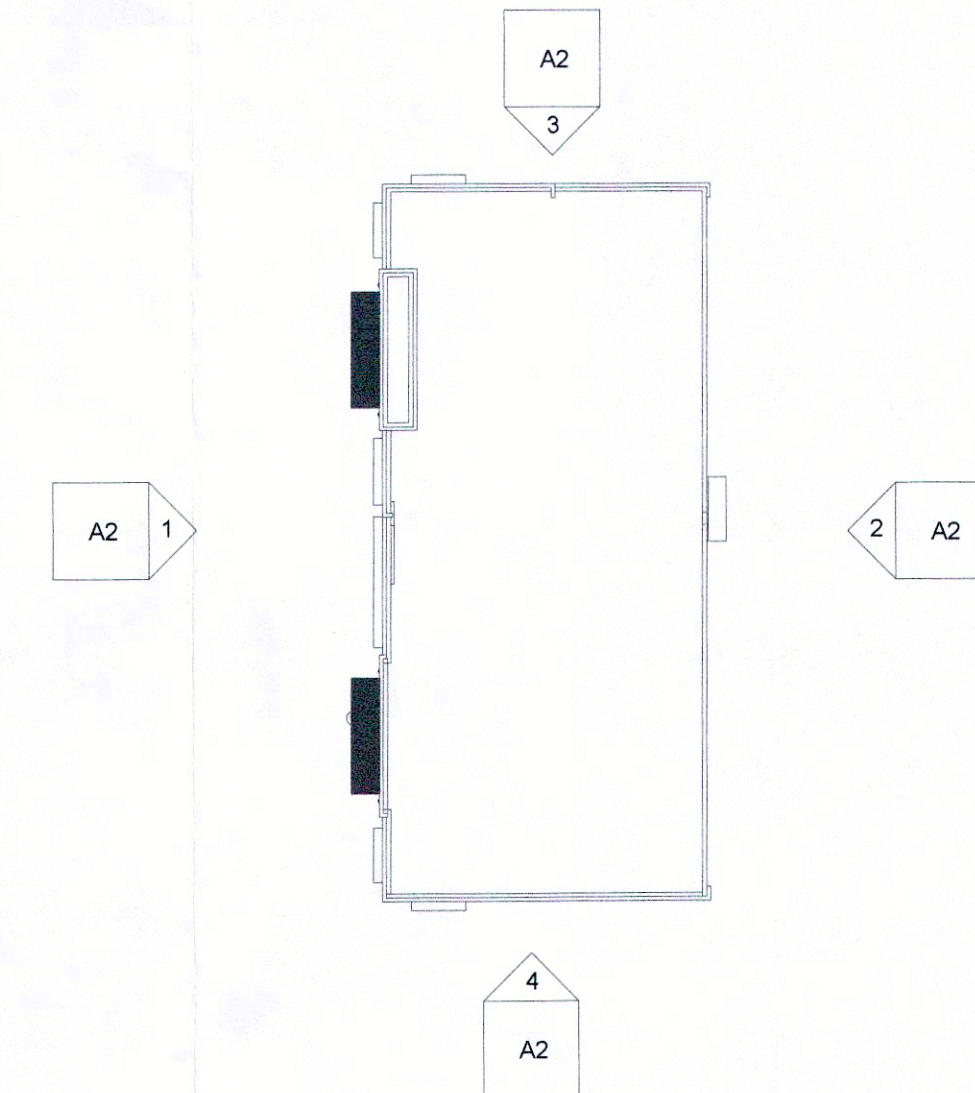

5 KEY PLAN
1" = 30'-0"

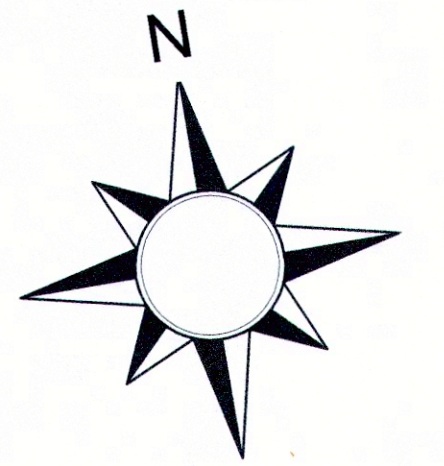

DEVELOPER:

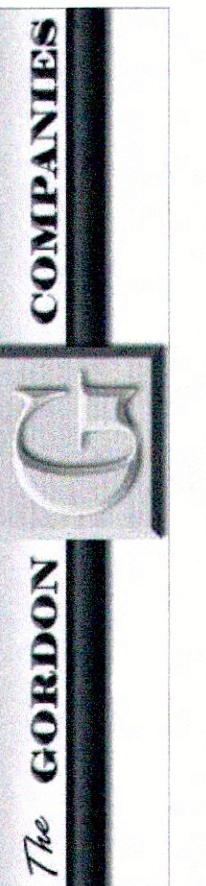

950 LOUDON RD LATHAM, NY 12110
T: 518-783-1663 F: 518-786-8294
WWW.COTLERARCHITECTURE.COM

COPYRIGHT 2012
COTLER ARCHITECTURE
Unauthorized alteration or addition to this document is a violation of Section 7209 Subdivision 2 of the New York State Education Law

PROJECT: GLENMONT RETAIL
GORDON DEVELOPMENT

312 & 316 NYS ROUTE 9W
GLENMONT, NY 12077


DRAWING: ELEVATIONS

RECEIVED

JUN 22 2012

Town of Bethlehem
Planning Board

FOR PLANNING BOARD APPROVAL:

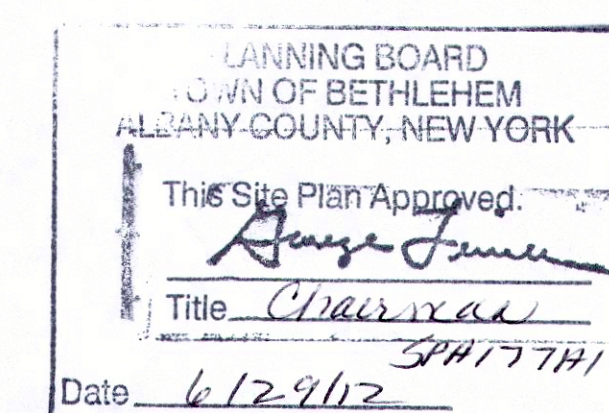

MATERIAL LEGEND:

BR1 - CEMENT BD. SIDING.
BRICK SHALE BROWN

PN1 - REYNOLBOND ACM PANEL
DEEP BLACK

ST1 - CEMENT BD. SIDING.
AUTUMN BROWN

CB1 - PVC CORNER TRIM BD - WHITE OR EQUAL

SF1 - ALUMINUM STOREFRONT KAWNEER 451T 'BRONZE ANODIZED' OR EQUAL

CN1 - PVC CORNICE - WHITE OR EQUAL (LARGE)

CN2 - PVC CORNICE - WHITE OR EQUAL (SMALL)

CN2A - PVC CORNICE - WHITE OR EQUAL (SMALL) TOP 5" PAINTED VERIZON RED

CP1 - FABRIC AWNING - BLACK

CP2 - METAL CANOPY - CHARCOAL

SC1 - ILLUMINE 1 LIGHT OUTDOOR WALL SCONCE OIL RUBBED BRONZE FINISH MATTE OPAL GLASS




BR1 - CEMENT BD. SIDING
CANYON BRICK SHALE BROWN



ST1 - CEMENT BD. SIDING
AUTUMN BROWN OR EQUAL



PN1 - REYNOLBOND ACM PANEL
DEEP BLACK

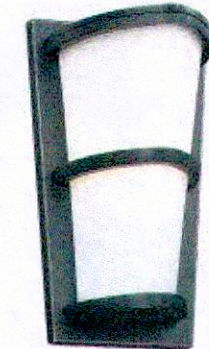

SC1 - ILLUMINE 1 LIGHT OUTDOOR WALL SCONCE
OIL RUBBED BRONZE FINISH MATTE OPAL GLASS

