


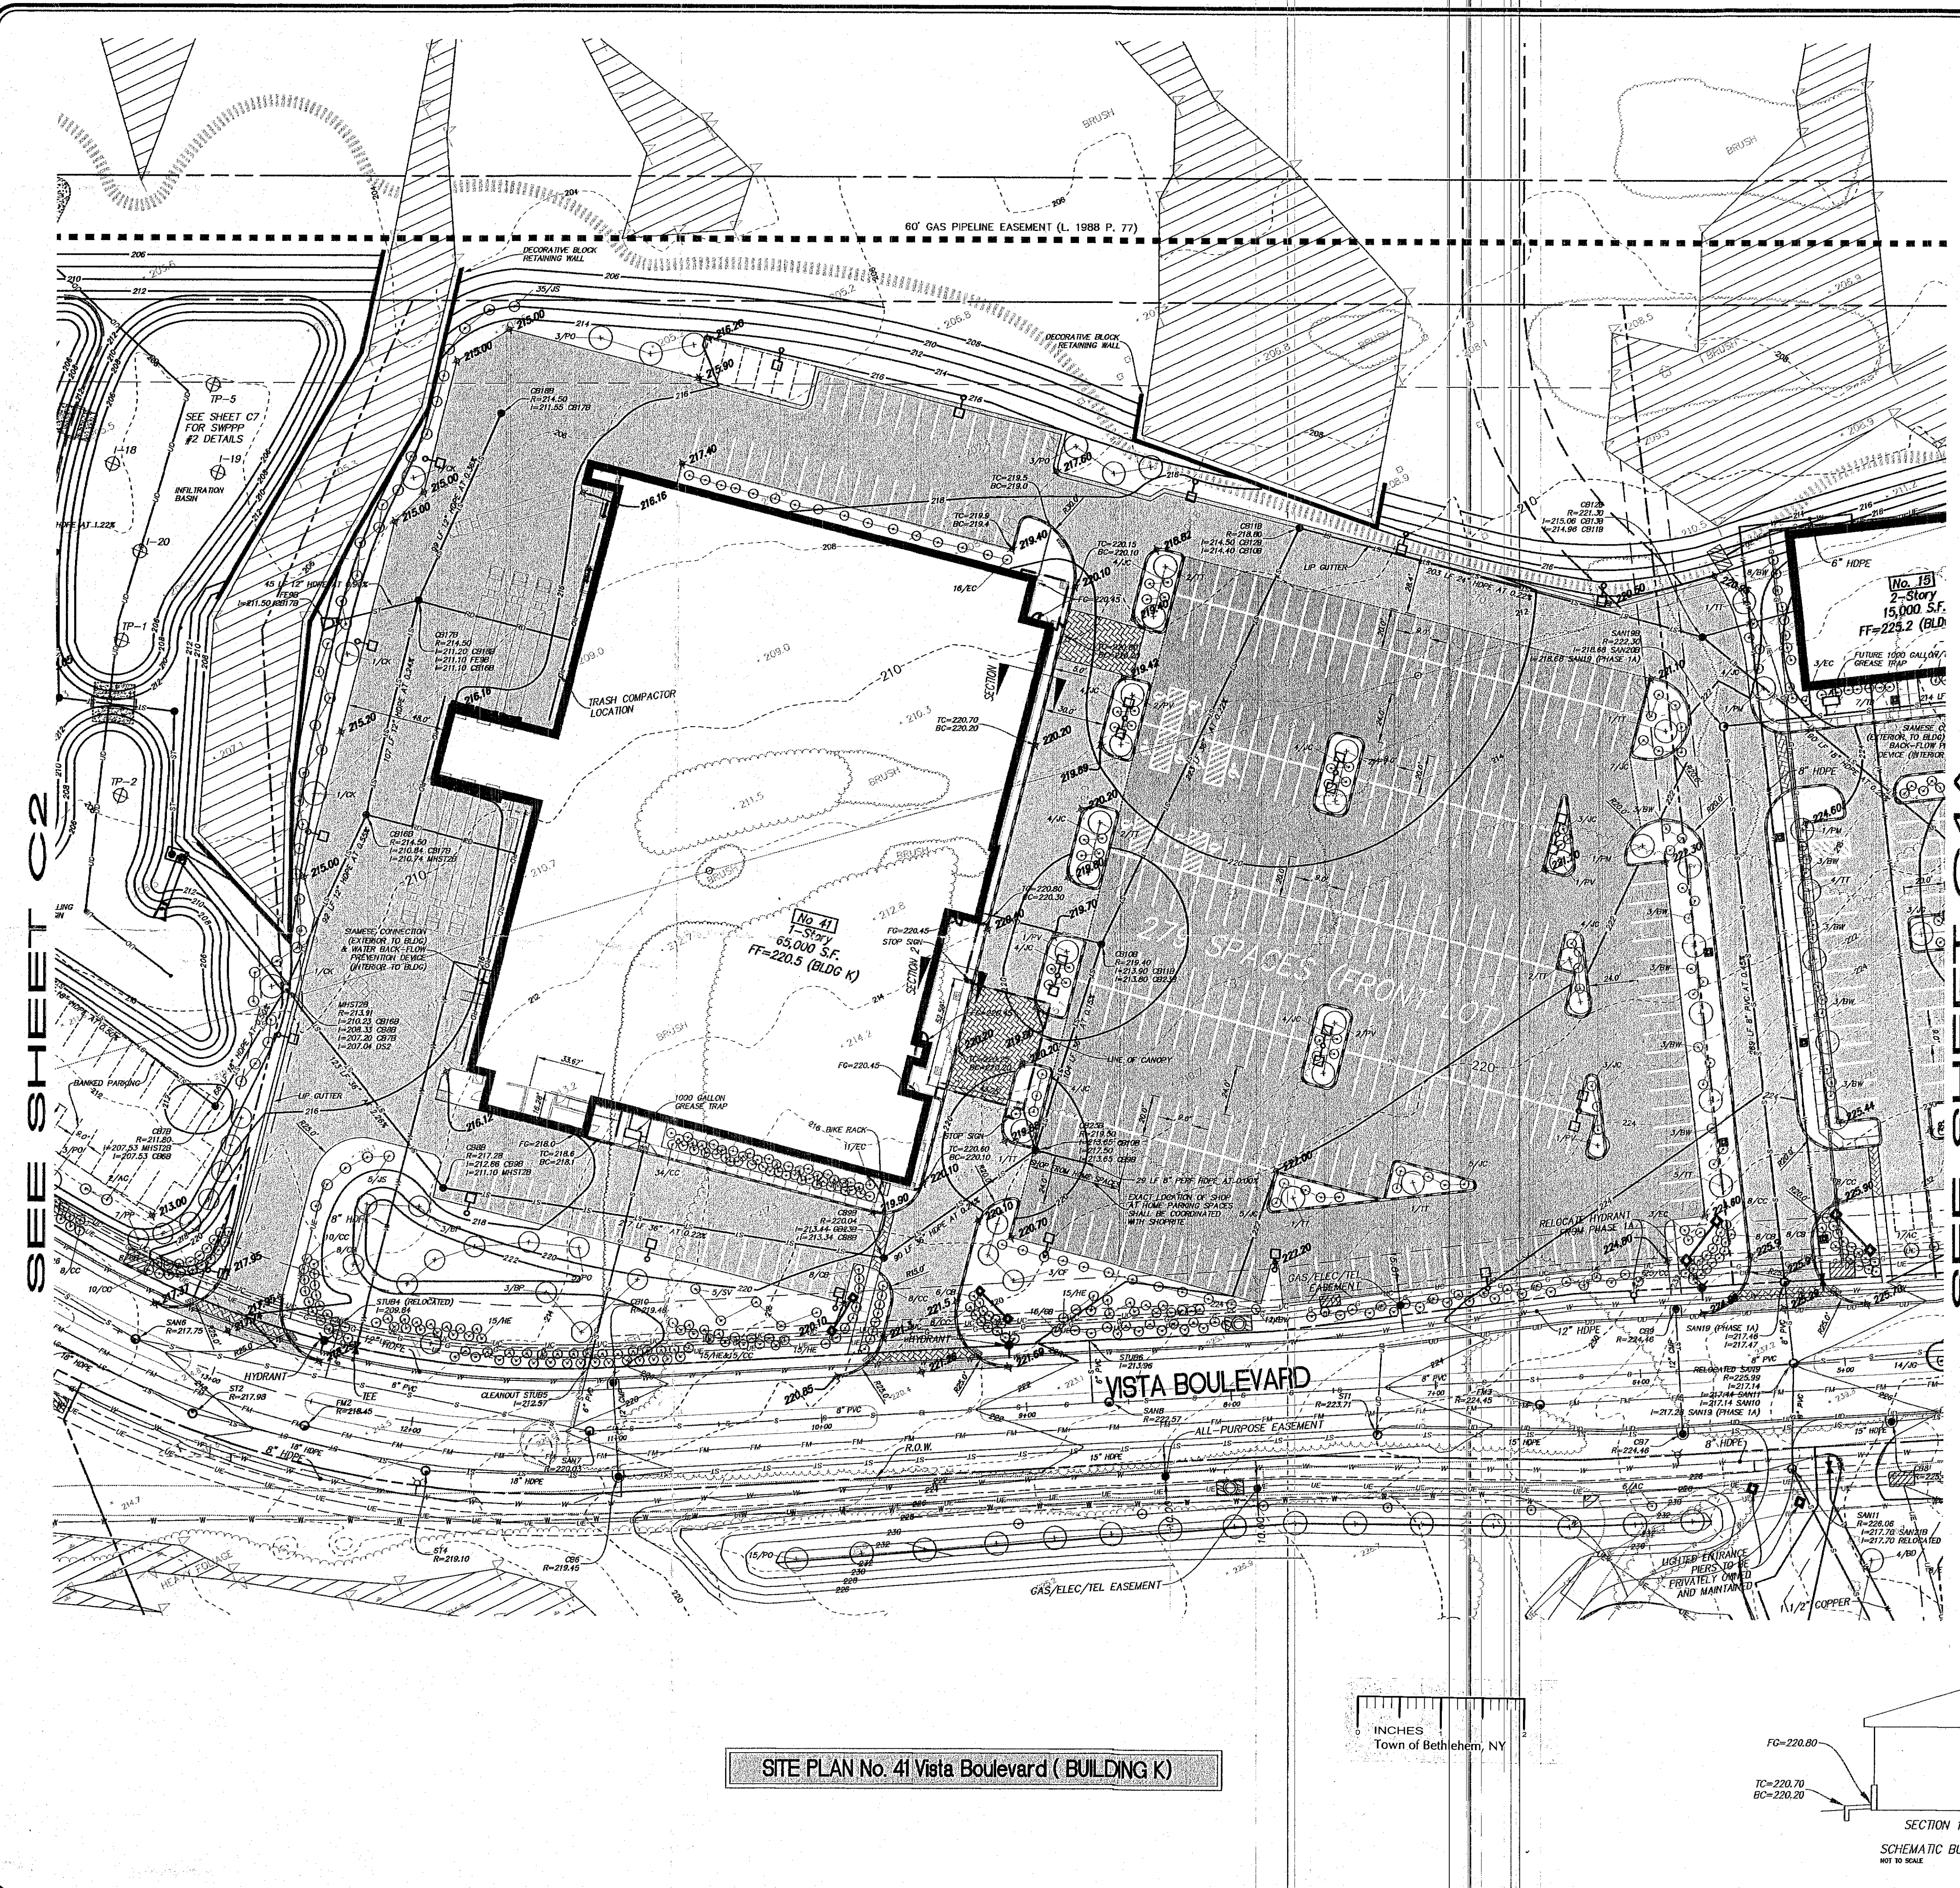

LEGEND


- EXISTING CONTOURS
- EXISTING IMPROVEMENTS TO BE REMOVED
- PROPOSED CONTOURS
- PROPOSED CONCRETE WALK
- PROPOSED CURB
- PROPOSED PAVEMENT
- PROPOSED PAVEMENT MARKINGS
- HANDICAPPED PARKING
- PROPOSED CATCH BASIN
- PROPOSED MANHOLE
- PROPOSED SANITARY SEWER (GRAVITY)
- PROPOSED WATER MAIN
- PROPOSED STORM SEWER
- POTENTIAL PARCEL LINE (REQUIRES SUBDIVISION APPROVAL BY THE TOWN OF BETHLEHEM PLANNING BOARD)
- PROPERTY LINE
- UTILITY EASEMENT
- BUILDING SET BACK LINE
- PROPOSED DECORATIVE LIGHT POLE
- PROPOSED LIGHT POLE
- PROPOSED SHRUB OR TREE
- EXISTING WETLAND
- PROPOSED WALKING TRAIL - EXACT LOCATION TO BE DETERMINED IN THE FIELD AND SUBJECT TO TENANT APPROVAL
- PROPOSED MASONRY PIER AND DECORATIVE METAL FENCE
- PROPOSED STAMPED ASPHALT CROSS WALK
- PROPOSED POROUS PAVEMENT
- PROPOSED STANDARD PAVEMENT

PARKING ANALYSIS TABLE BLDG K

description	requirement	quantity	# required
retail	1/250 sf	65,000 sf	260
total spaces required			260
paved spaces provided			334
banked spaces provided			6
total spaces provided			340

PLANT MATERIAL SCHEDULE

SYM	BOTANICAL NAME	COMMON NAME	SIZE	COMMENTS
SHRUBS				
AC	AMELANCHIER CANADENSIS	SHADBLOW SERVICEBERRY	6'-7' HT. HEAVY	B & B
BW	BUXUS x 'WINTER GEM'	WINTER GEM BOXWOOD	18" HT.	C.G.
EC	EUONYMUS ALATUS 'COMPACTA'	COMPACT BURNING BUSH	2'-3' HT.	B & B
JC	JUNIPERUS CHINENSIS 'PFITZERIANA'	PFITZER JUNIPER	3' SPREAD	B & B
SV	SYRINGA VULGARIS	COMMON LILAC	3'-4' HT.	B & B
TD	TAXUS X MEDIA 'DEHSIFORMIS'	DENSE SPREADING YEW	24" HT.	B & B
TREES				
BP	BETULA Papyrifera	CANOE BIRCH	8'-10' HT. (HYV CLUMP)	B & B
CF	CORNUS FLORIDA	WHITE FLOWERING DOGWOOD	2 1/2' CAL.	B & B
PO	PICEA OMORICA	SERBIAN SPRUCE	5'-6' HT.	B & B
PP	PICEA Pungens	COLORADO SPRUCE	4'-5' HT.	B & B
PV	PRUNUS VIRGINIANA	CANADIAN RED CHOKECHERRY	3'-3 1/2' CAL.	B & B
TT	TILIA TOMENTOSA 'STERLING SILVER'	SILVER LINDEN	3'-3 1/2' CAL.	NURSERY
PERENNIALS				
HE	HERMOCALLIS 'HYPERION'	DAY LILIES	-	-
CC	CHRYSANTHEMUM COCKINGHAM	PAINTED DAISY	1/2 GAL.	C.G.
CB	CHRYSANTHEMUM SUPERBUM 'ALASKA'	SHASTA DAISY	1 GAL.	C.G.

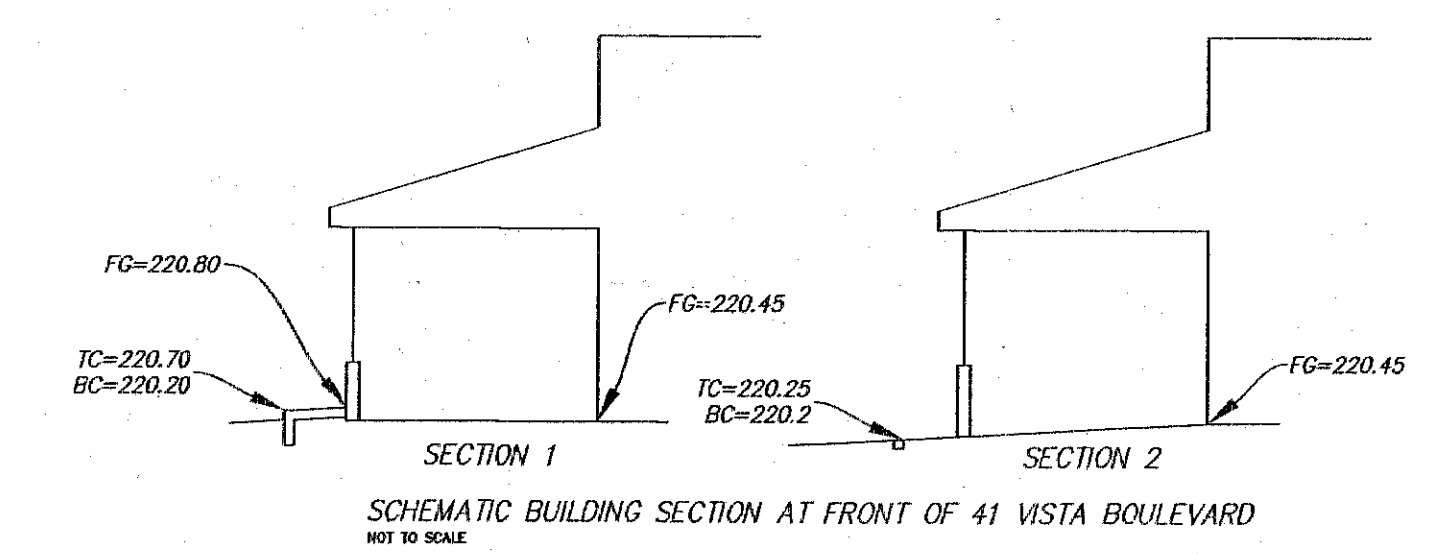

TOWN OF BETHLEHEM PLANNING BOARD APPROVAL

PLANNING BOARD
TOWN OF BETHLEHEM
ALBANY COUNTY, NEW YORK

This Site Plan Approved:

George J. ...
Title: Chairman

5/17/2012
Date

HERSHBERG & HERSHBERG
Consulting Engineers and Land Surveyors
18 Locust Street
Albany, New York 12203

ALTERATION OF THIS DOCUMENT EXCEPT BY A LICENSED PROFESSIONAL ENGINEER OR LAND SURVEYOR, IS ILLEGAL

STATE OF NEW YORK
JULIUS ROSEN
Professional Engineer No. 44226

DATE	REMARKS
3/29/12 <td>GENERAL</td>	GENERAL
4/3/12 <td>SUBMISSION TO THE TOWN</td>	SUBMISSION TO THE TOWN
4/10/12 <td>ADDITION DIMENSIONS</td>	ADDITION DIMENSIONS
4/13/12 <td>APPROVAL MODIFICATIONS 6B-E</td>	APPROVAL MODIFICATIONS 6B-E
4/27/12 <td>TOWN LETTER DATED 4/26/12</td>	TOWN LETTER DATED 4/26/12
5/7/12 <td>DAY LILIES</td>	DAY LILIES




REVISIONS

PROPOSED SITE PLAN - PHASE 1B AMENDMENT
VISTA TECHNOLOGY CAMPUS
TOWN OF BETHLEHEM
ALBANY COUNTY, STATE OF NEW YORK

FILE

FILE

C3A

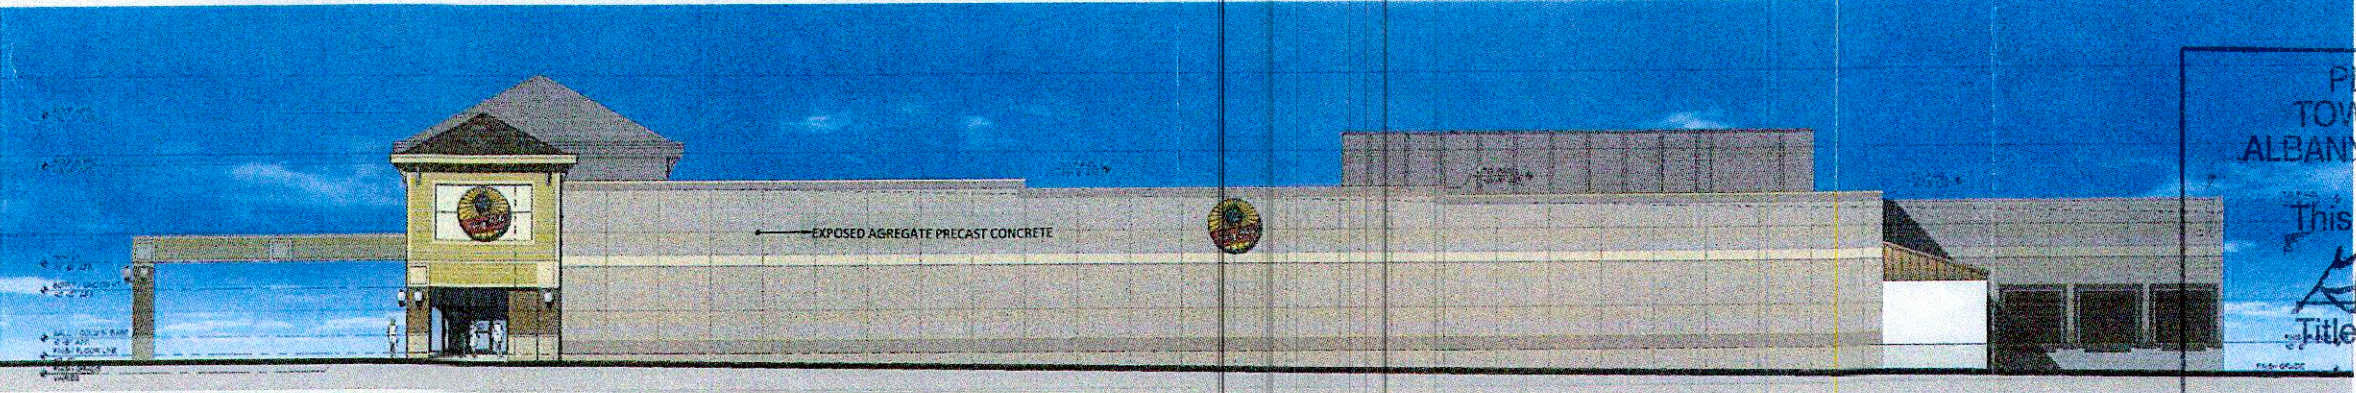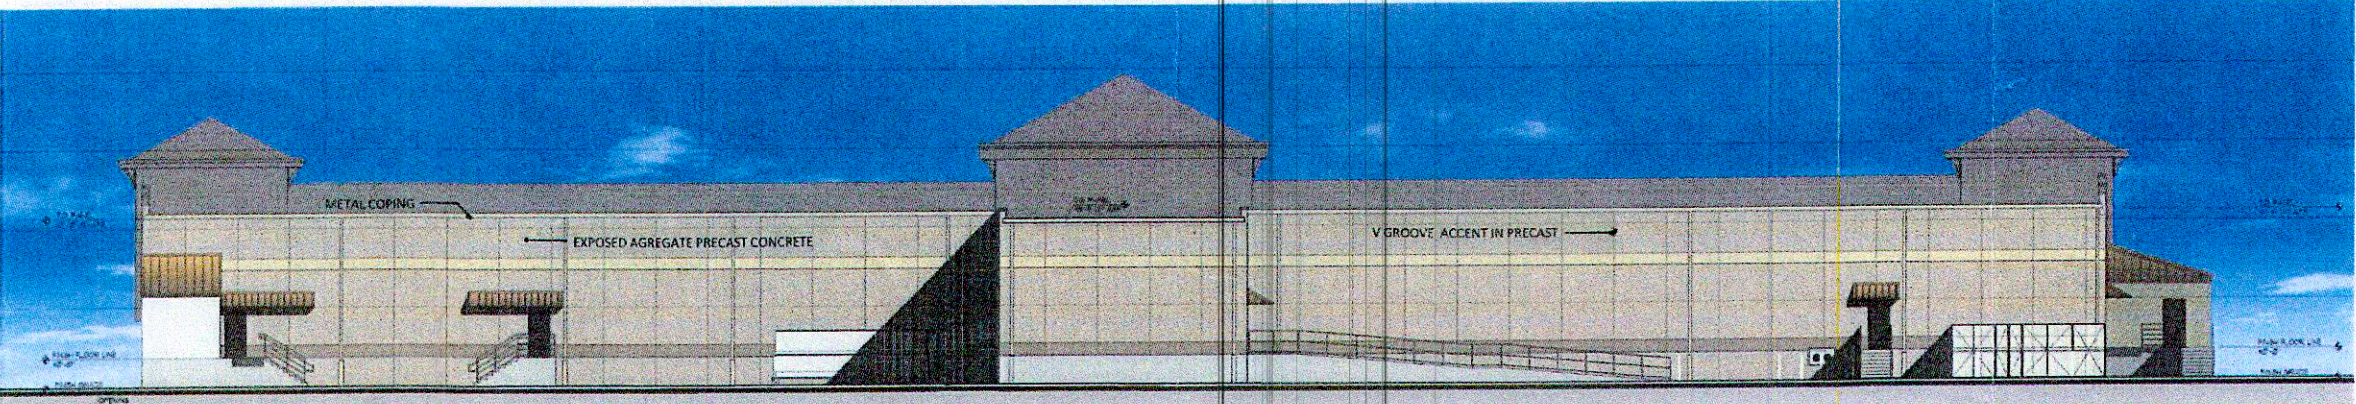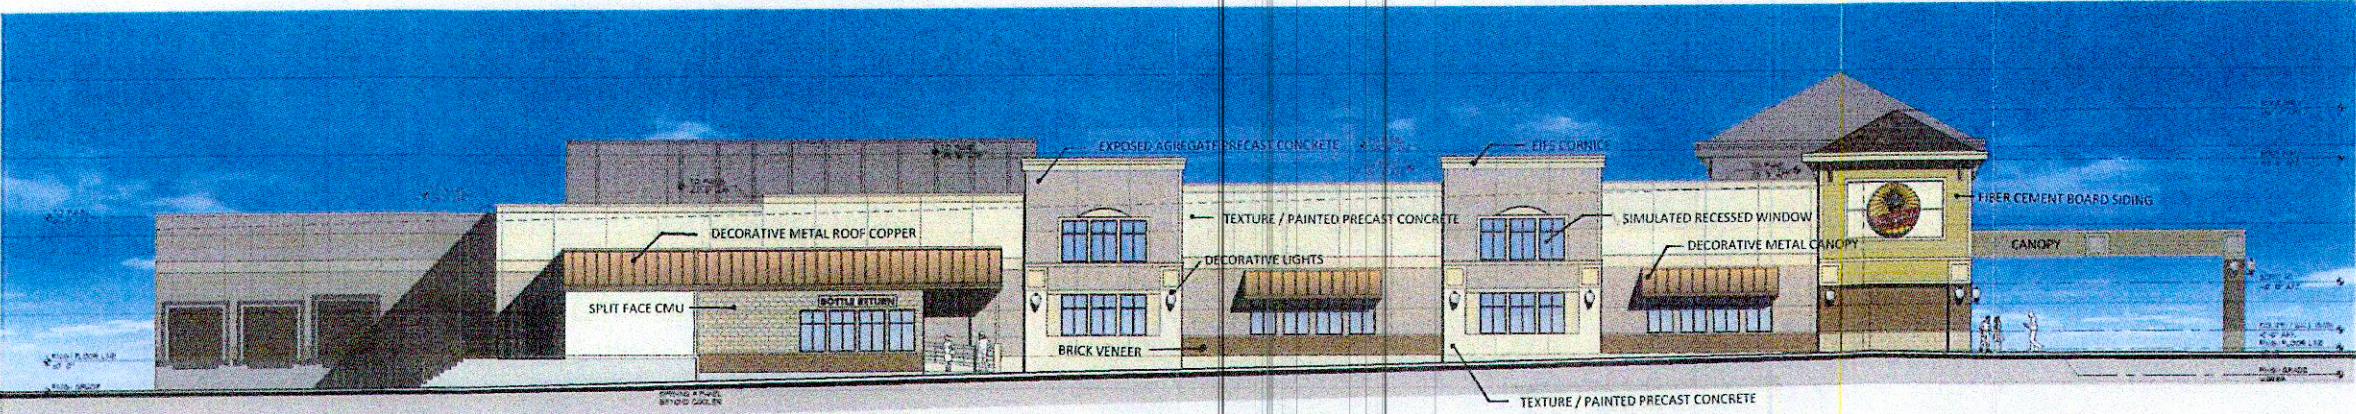

PLANNING BOARD
TOWN OF BETHLEHEM
ALBANY COUNTY, NEW YORK

This Site Plan Approved.

Gary J. J...
Title *Chairman*
SPA 179A2

Date *May 17, 2012*

0 INCHES 1 2
Town of Bethlehem, NY

SHOPRITE SUPERMARKET
41 VISTA BOULEVARD - BETHLEHEM, NEW YORK

rosenbaum design group
architects & engineers
11098
EL1