



0 INCHES  
1  
2  
Town of Bethlehem, NY

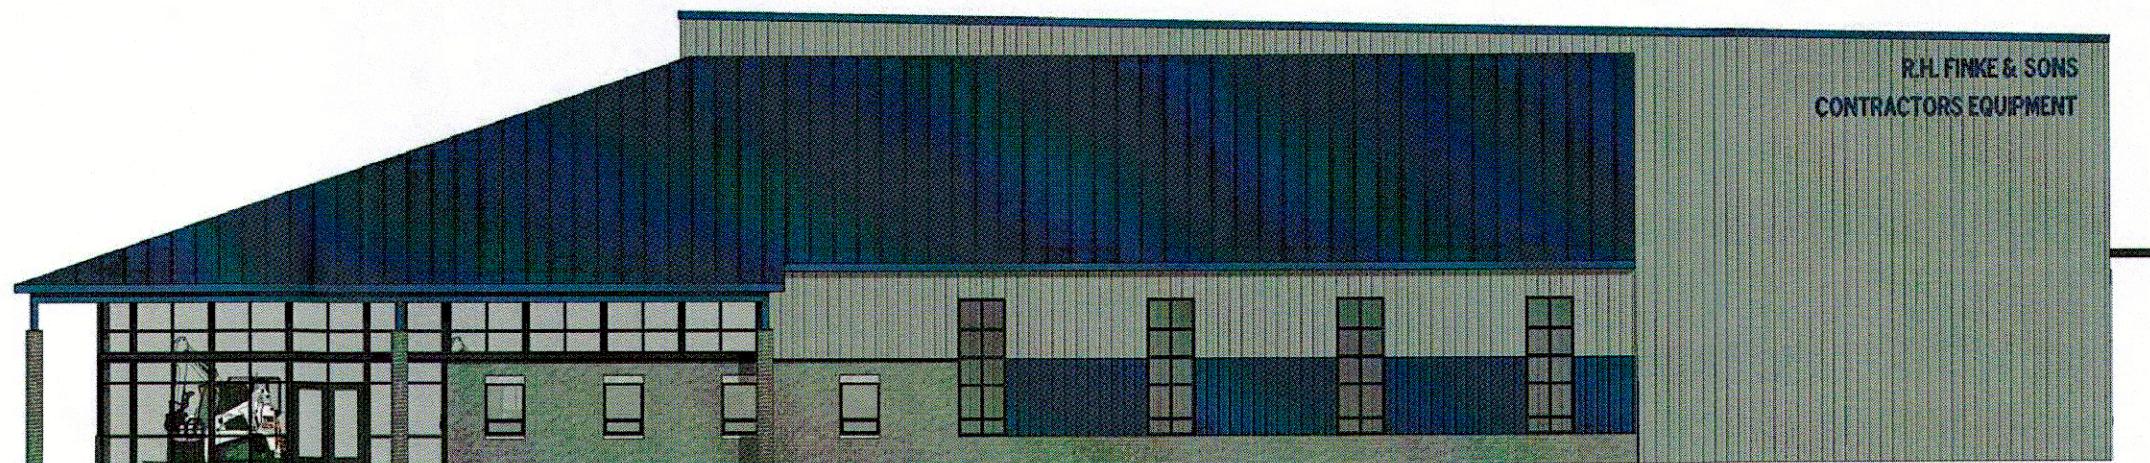

FRONT ELEVATION

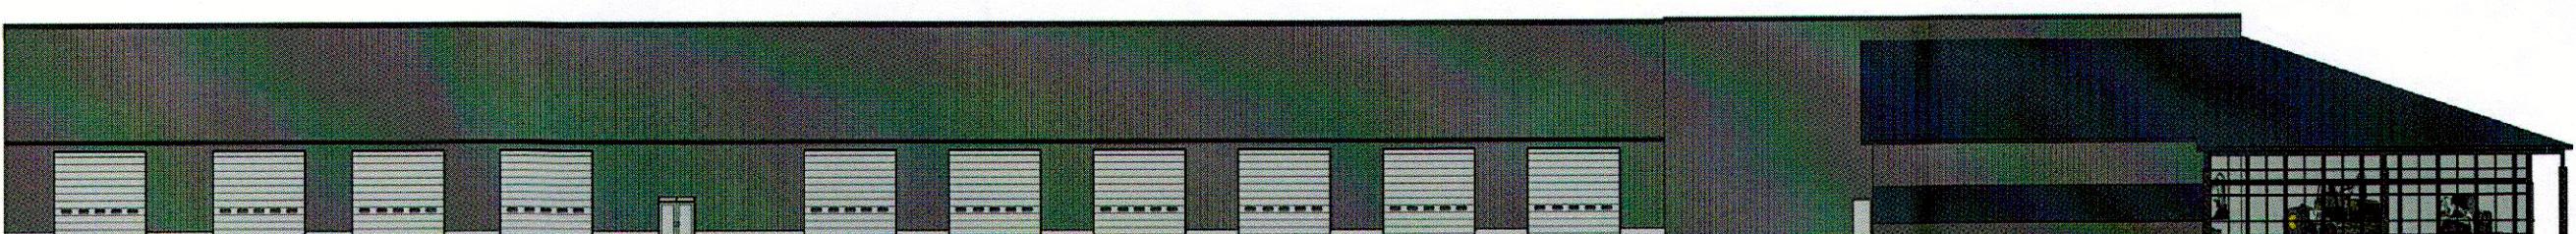

LEFT ELEVATION

Town of Bethlehem Planning Board  
By direction of the Chairman  
these plans are hereby Approved.  
See first sheet for date & signature.



C2 DESIGN | ARCHITECTURE, PC  
323 CLINTON STREET | SCHENECTADY, NEW YORK 12305  
T: 518.320.8250 | [WWW.C2DESIGNARCHITECTURE.COM](http://WWW.C2DESIGNARCHITECTURE.COM)

R.H. FINKE AND SONS | EXTERIOR ELEVATIONS  
SELKIRK, NEW YORK

PLANK  
CONSTRUCTION SERVICES