


REAR ELEVATION

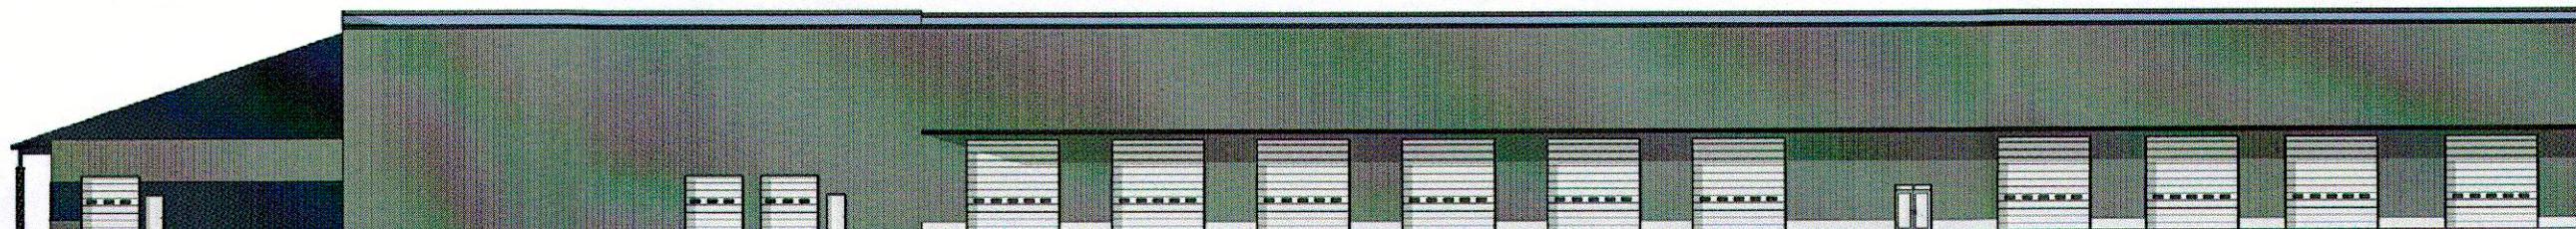

RIGHT ELEVATION

Town of Bethlehem Planning Board
By direction of the Chairman
these plans are hereby Approved.
See first sheet for date & signature.



C2 DESIGN | ARCHITECTURE, PC
323 CLINTON STREET | SCHENECTADY, NEW YORK 12305
T: 518.320.8250 | WWW.C2DESIGNARCHITECTURE.COM

R.H. FINKE AND SONS | EXTERIOR ELEVATIONS
SELKIRK, NEW YORK

PLANK
CONSTRUCTION SERVICES