



### HANDICAP PARKING SPACE

NOT TO SCALE

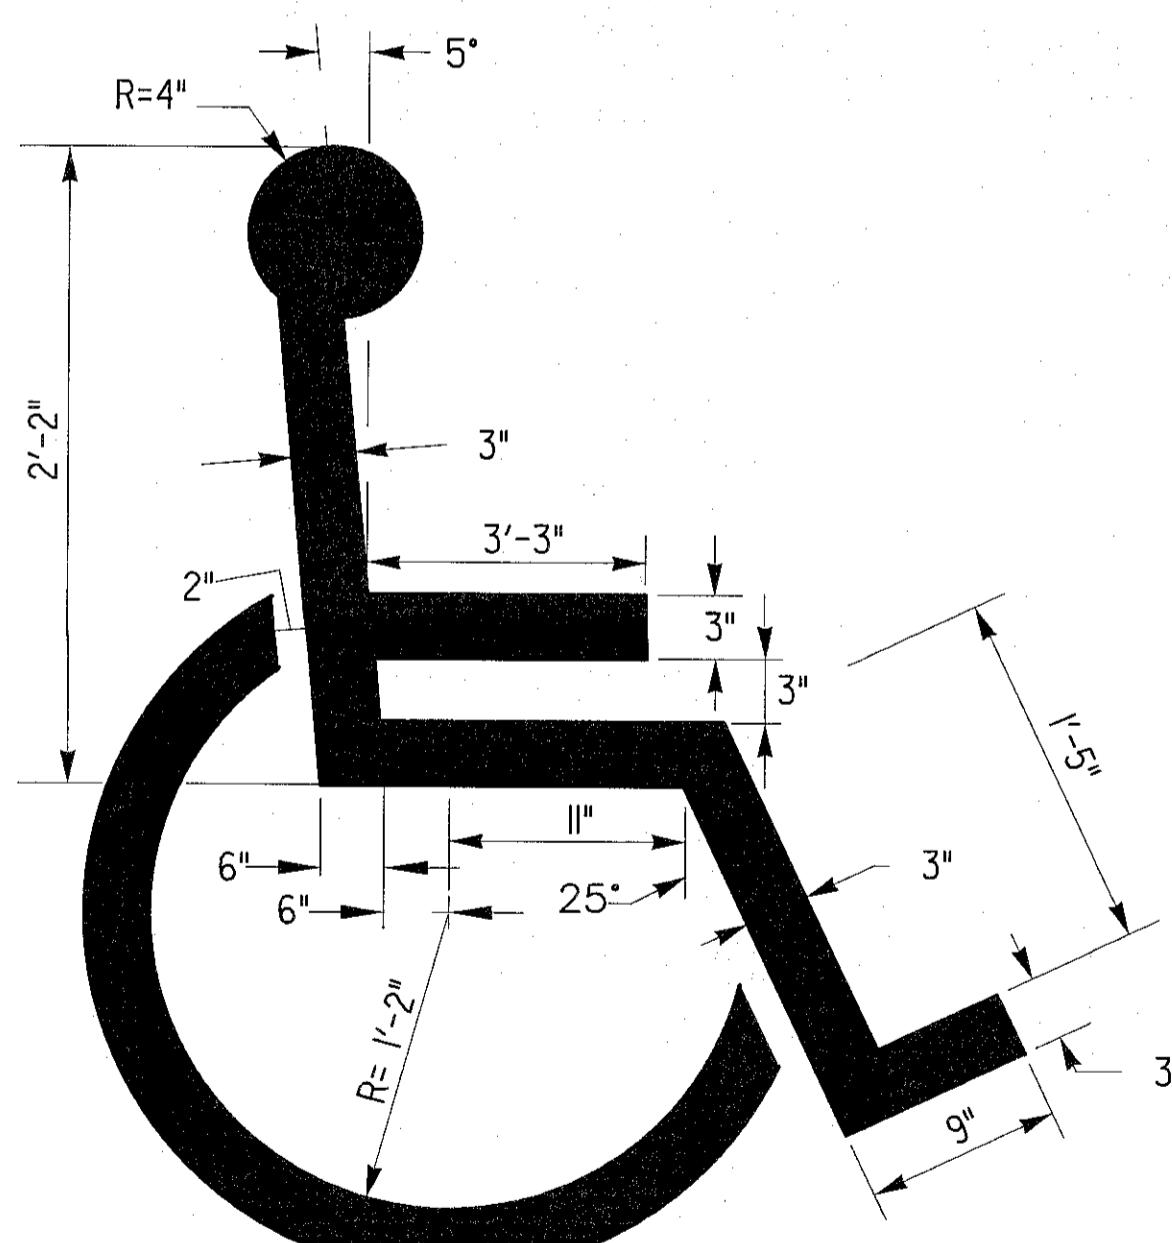

### HANDICAPPED SYMBOL

NOT TO SCALE

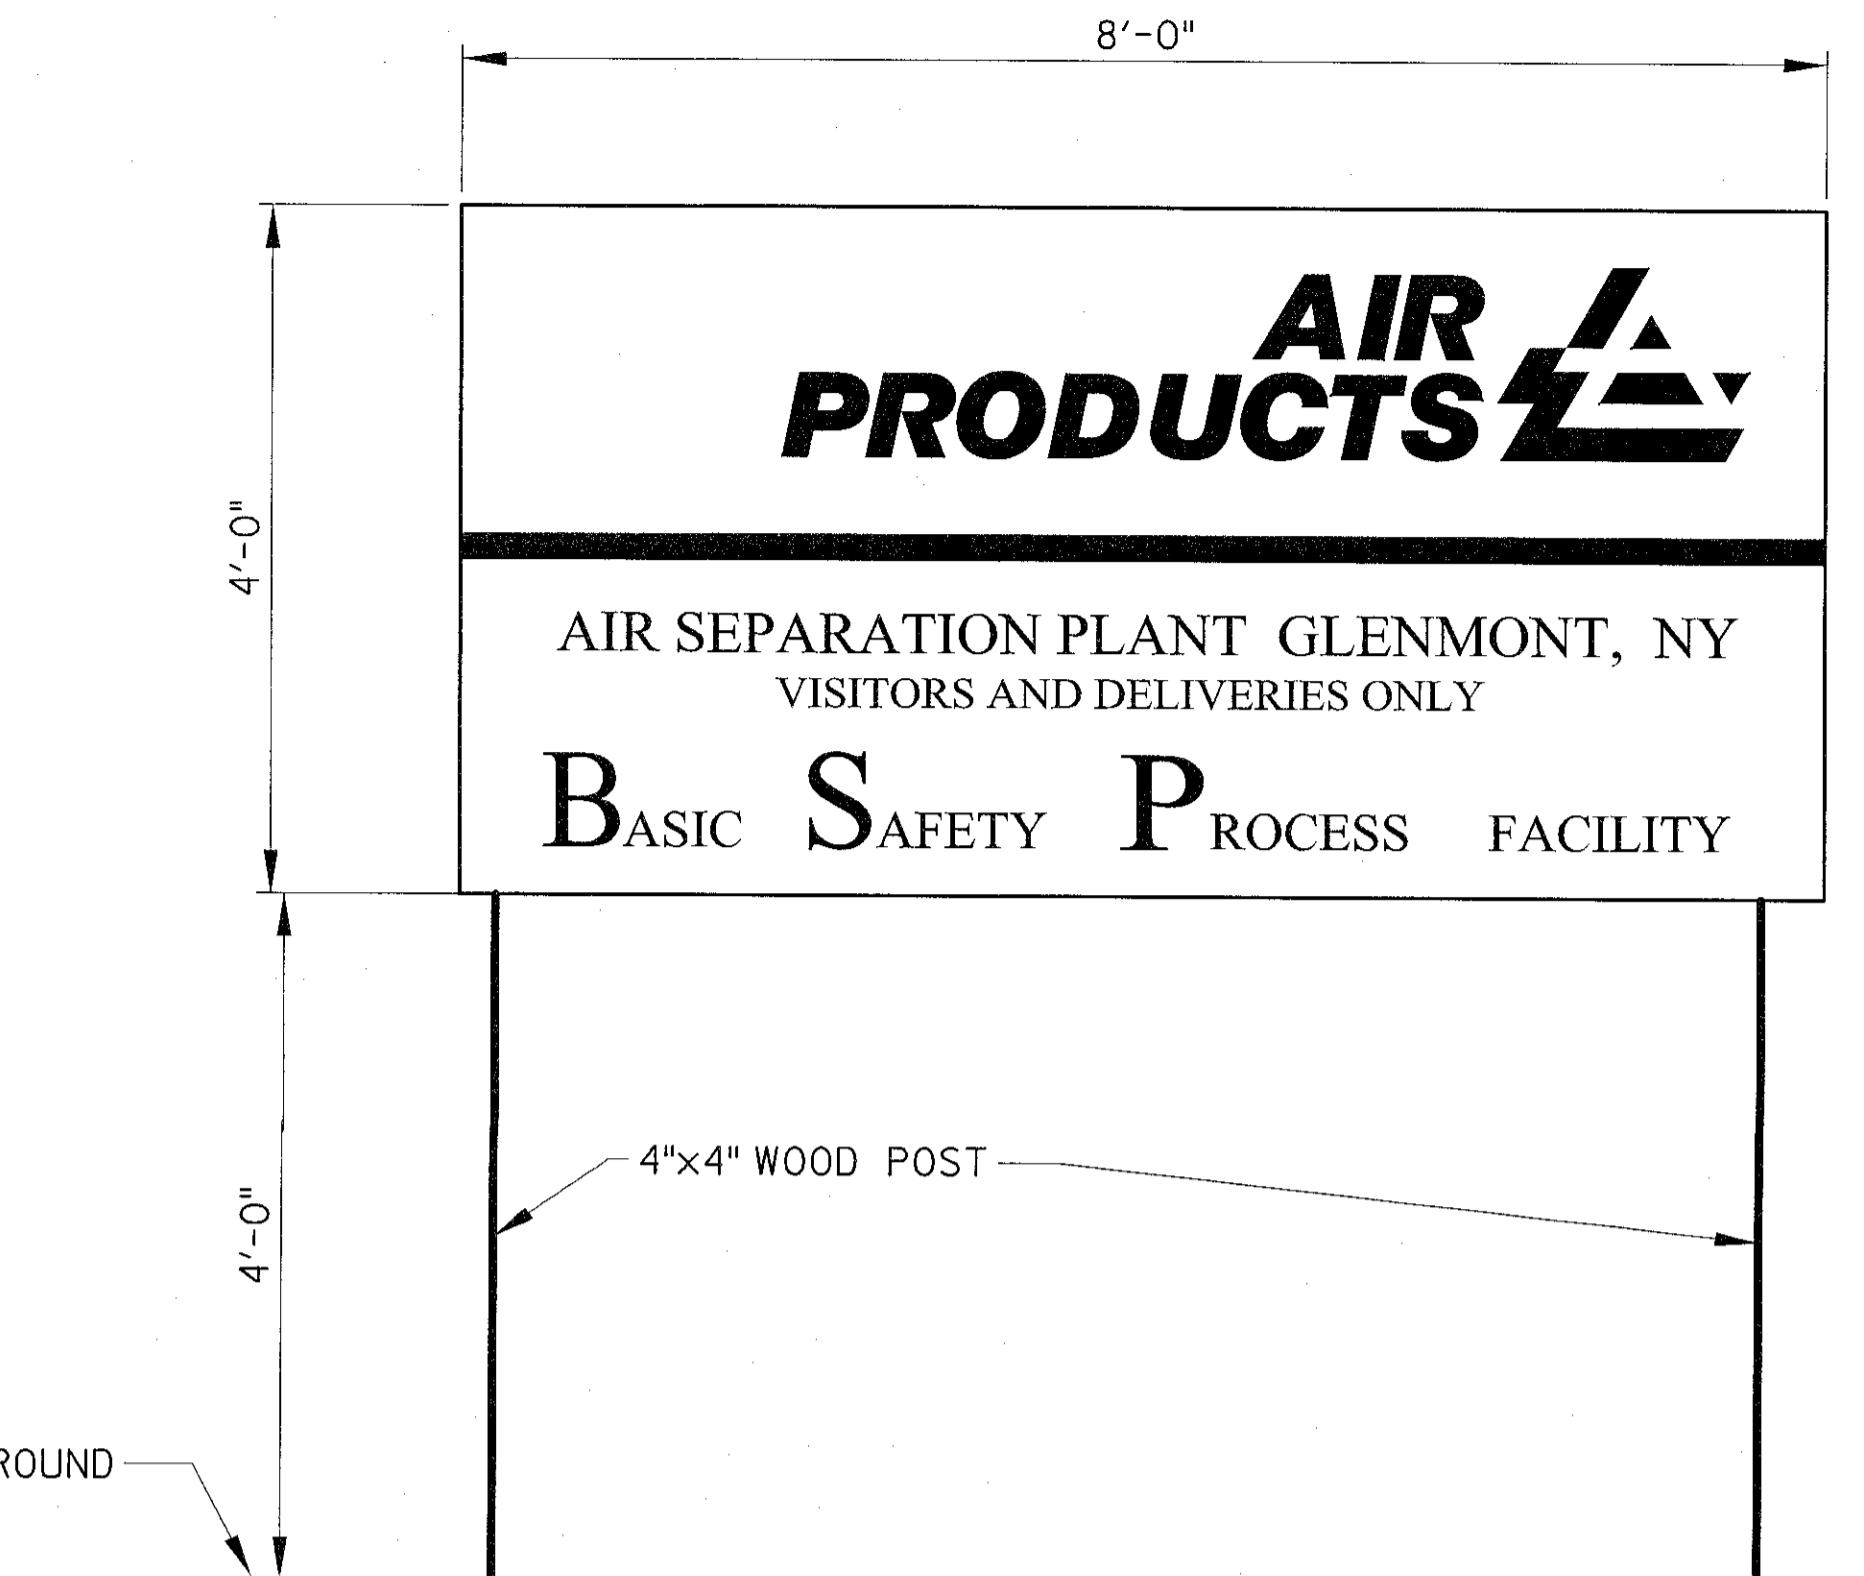


### NOTES:

1. SEE SHEET MD-2 FOR COLOR AND TEXT DETAILS
2. SIGN TO BE ILLUMINATED WITH GROUND-MOUNTED SPOT LIGHTS (BOTH SIDES)

### FACILITY SIGN DETAIL

NOT TO SCALE

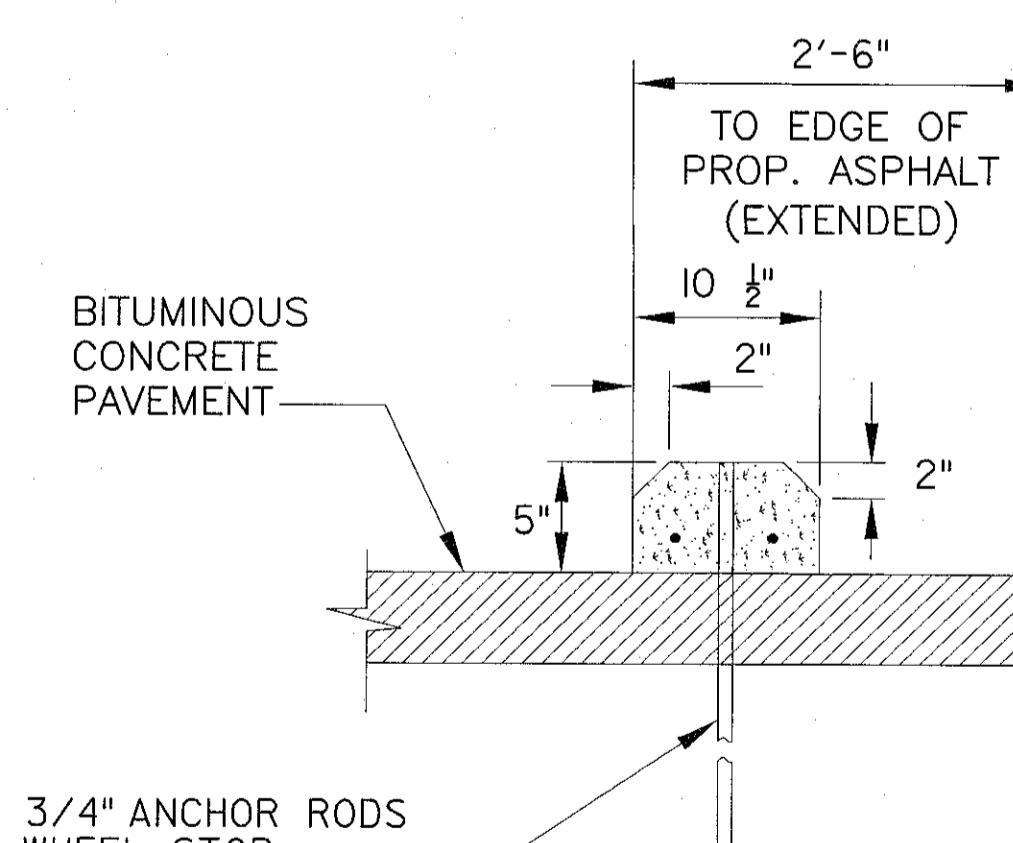

### CONCRETE WHEEL STOP

NOT TO SCALE

Town of Bethlehem Planning Board  
By direction of the Chairman  
these plans are hereby Approved.  
See first sheet for date & signature.

PROJECT NO: 38397178

DRAWN BY: A.R.Z.

DESIGNED BY: A.R.Z.

CHECKED BY: M.K.C.

THE INFORMATION CONTAINED IN THIS SET OF DOCUMENTS IS PROPRIETARY BY NATURE. ANY USE OR DISCLOSURE OTHER THAN THAT WHICH RELATES TO THIS PROJECT IS STRICTLY PROHIBITED.

PROPOSED ENTRANCE AND  
PARKING IMPROVEMENTS  
GLENMONT, N.Y.

461 RIVER ROAD (ROUTE 144)  
GLENMONT, NEW YORK

MISCELLANEOUS  
DETAILS

SCALE: AS SHOWN

DATE: 5/22/2013

DRAWING 12 OF 13

MD-1