

**AIR
PRODUCTS**

URS

URS CORPORATION

3 CORPORATE DRIVE
SUITE 203
CLIFTON PARK, NY 12065
1-(518)-688-0015

PROFESSIONAL SEAL



REVISIONS

PROJECT NO: 38397178

DRAWN BY: A.R.Z.

DESIGNED BY: A.R.Z.

CHECKED BY: M.K.C.

THE INFORMATION CONTAINED IN THIS
SET OF DRAWINGS IS PROPRIETARY
BY NATURE. ANY USE OR DISCLOSURE
OTHER THAN THAT WHICH RELATES TO
THIS PROJECT IS STRICTLY PROHIBITED.

PROPOSED ENTRANCE AND
PARKING IMPROVEMENTS
GLENMONT, N.Y.

461 RIVER ROAD (ROUTE 144)
GLENMONT, NEW YORK

MISCELLANEOUS
DETAILS


Town of Bethlehem Planning Board
By direction of the Chairman
these plans are hereby Approved.
See first sheet for date & signature.

SCALE: AS SHOWN


DATE: 5/21/2013

DRAWING 13 OF 13

MD-2

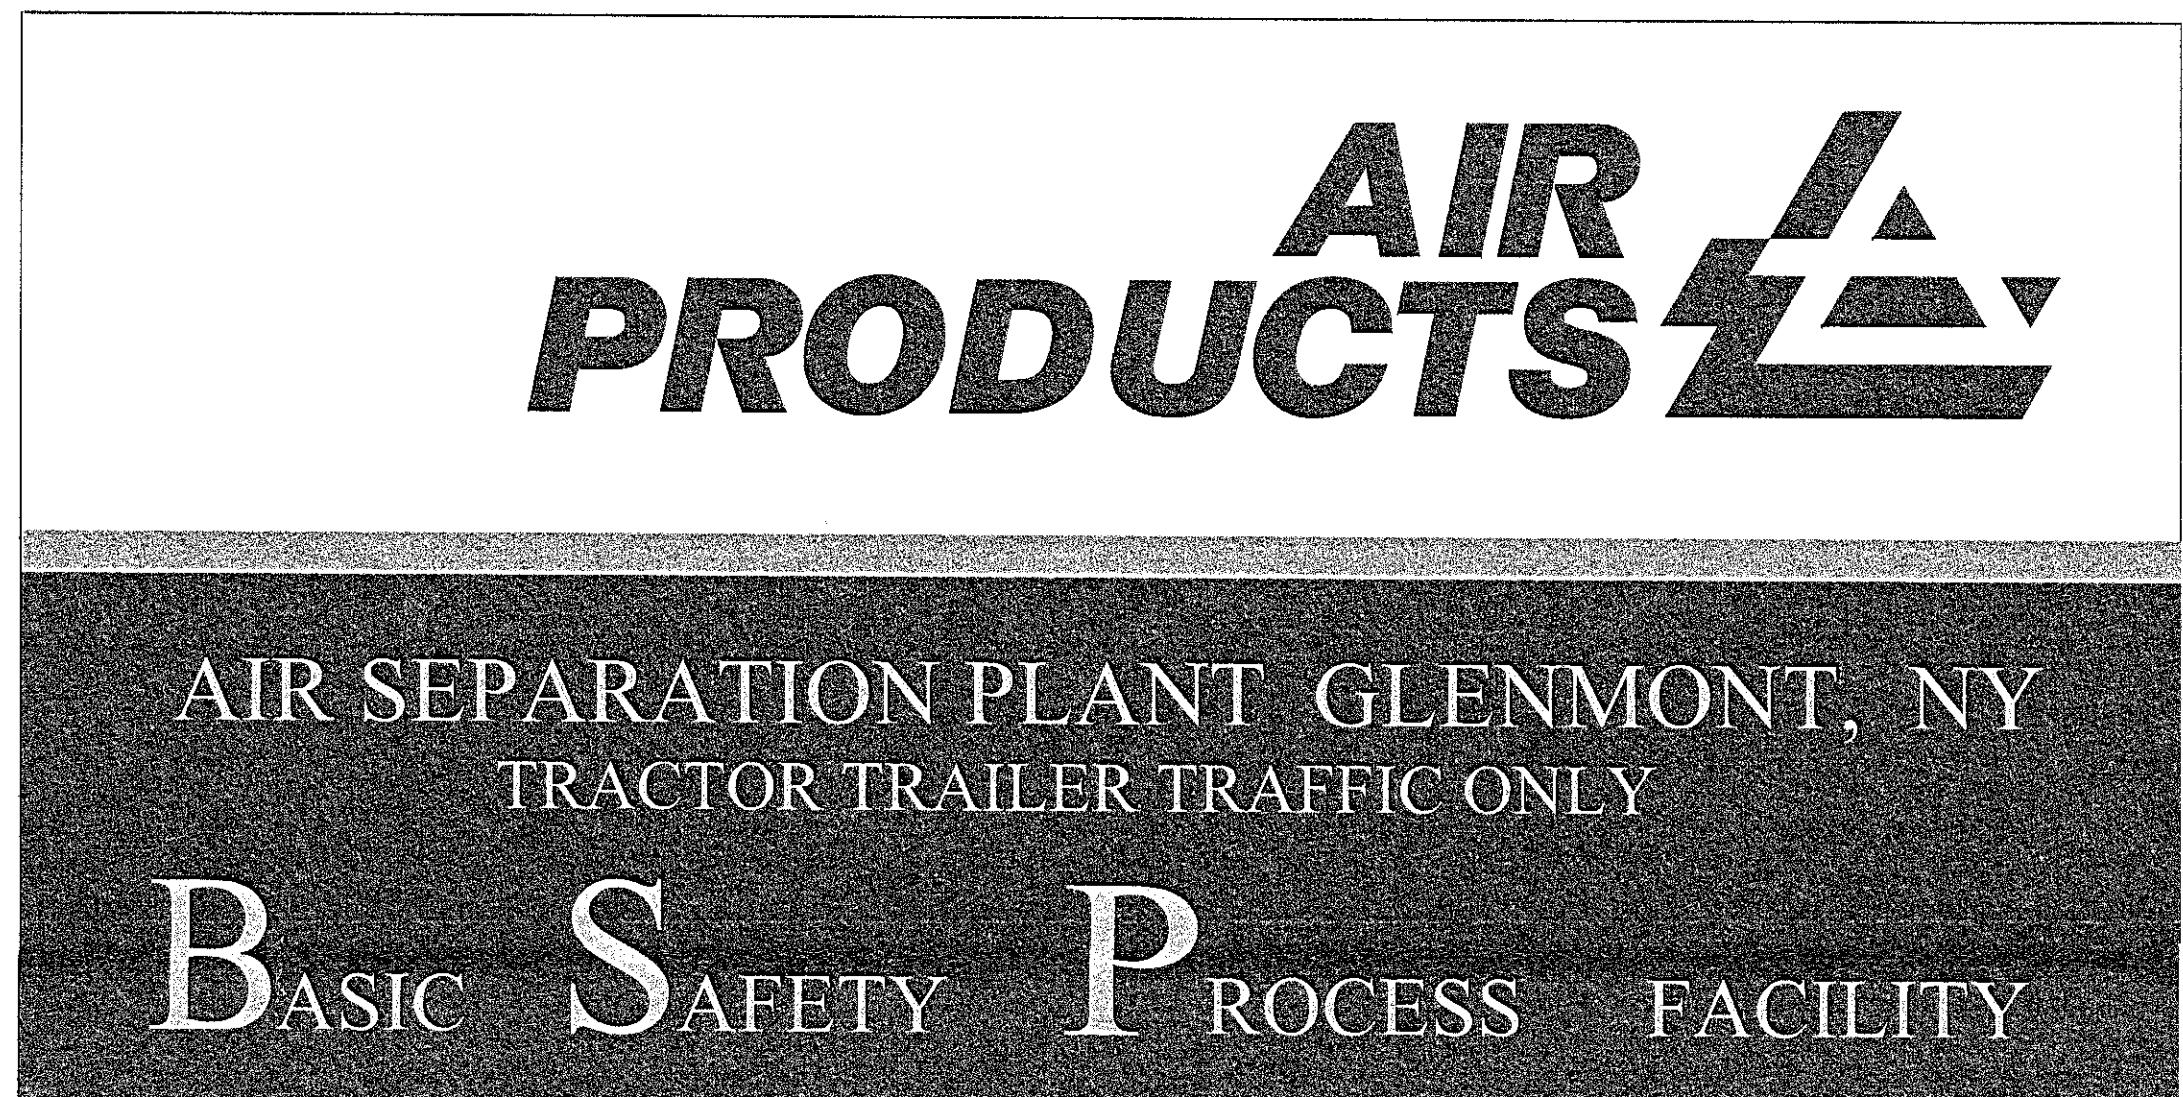

FACILITY SIGN DETAIL - MAIN ENTRANCE

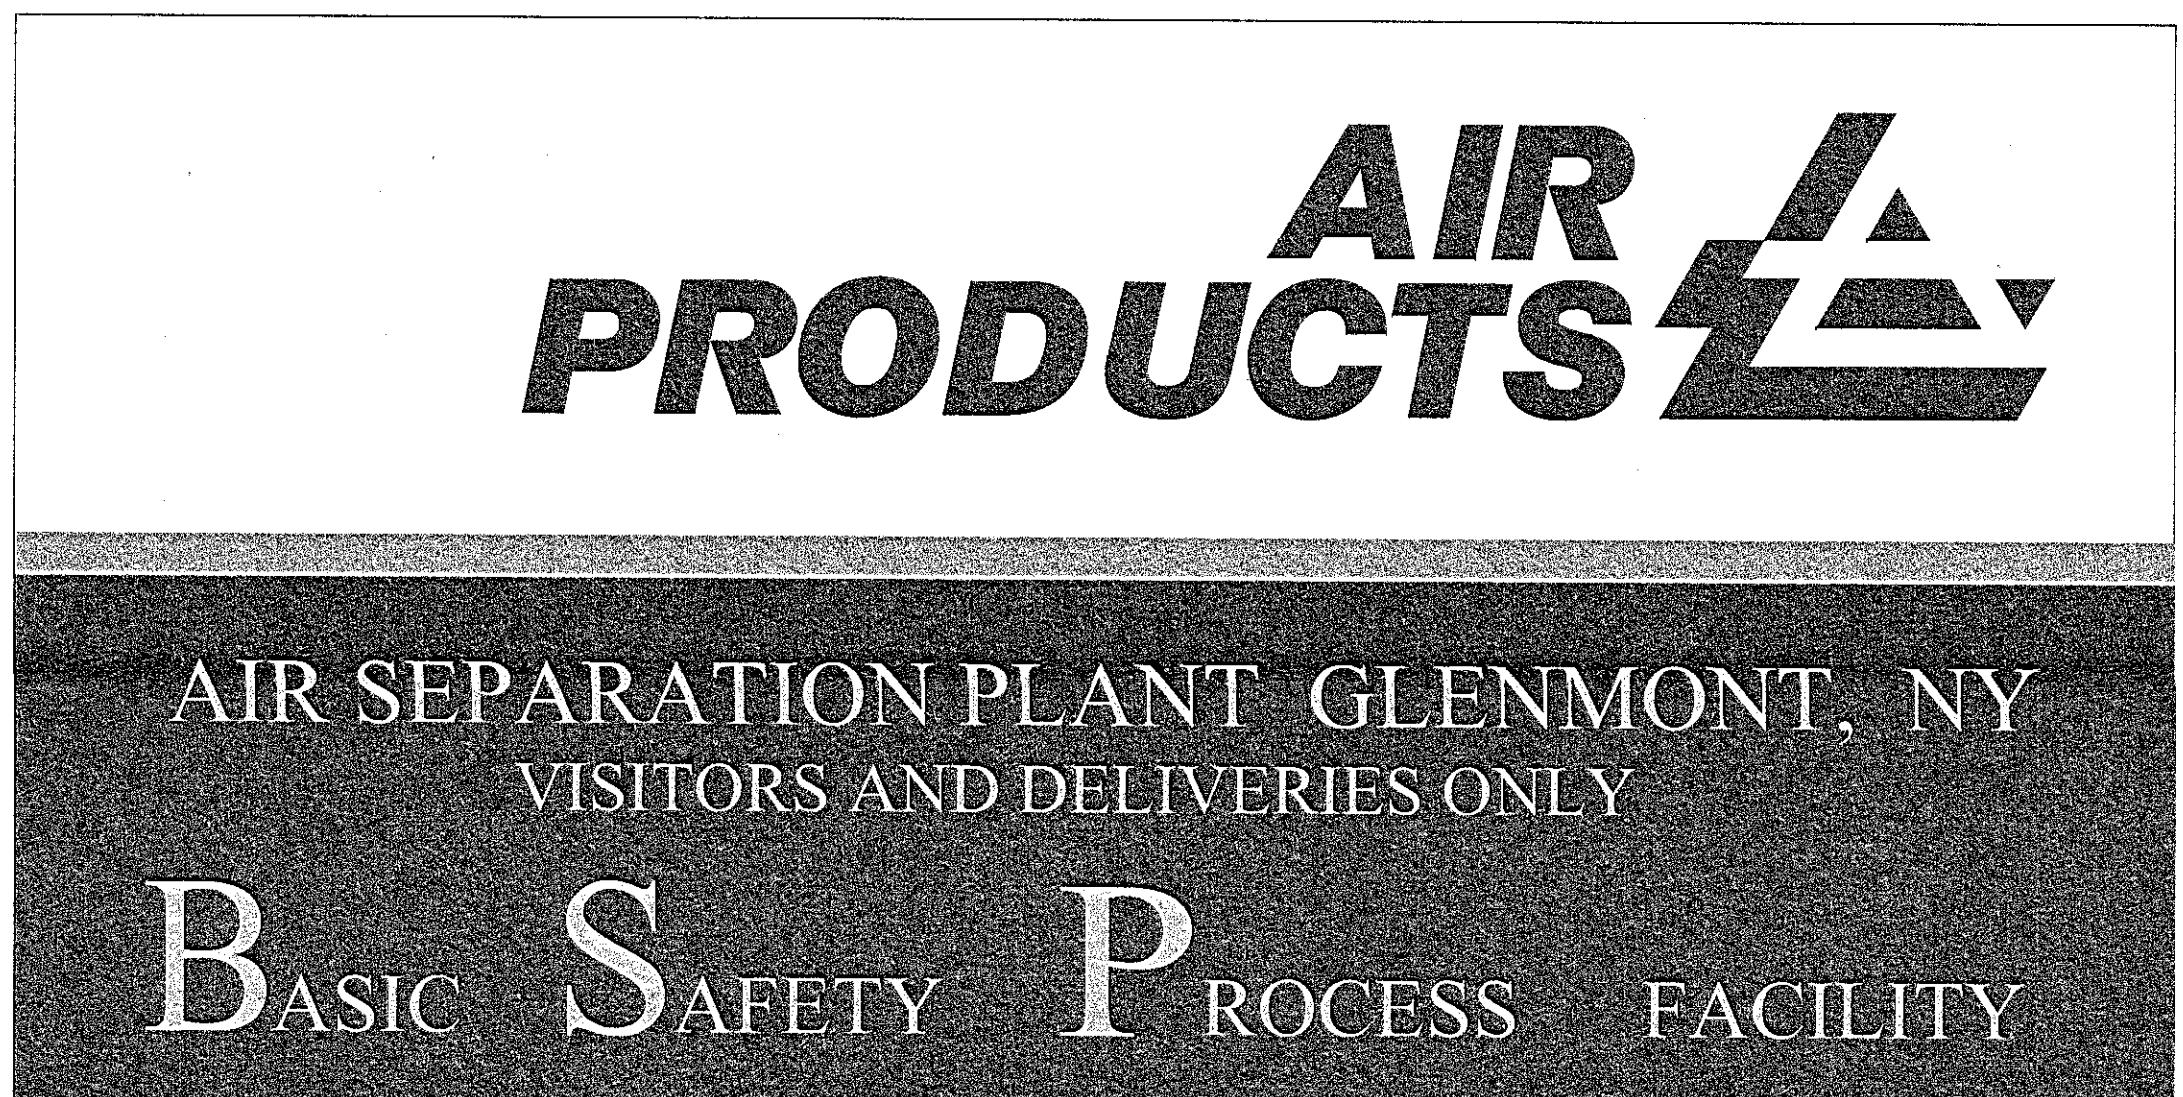

FACILITY SIGN DETAIL - PROPOSED ENTRANCE

