



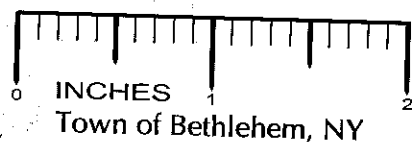

ALBANY, NY BRANCH
2900 CAMPBELL ROAD
ROTTERDAM, NY 12306
(800) 782-1500 EXT. 76212

Modular Building Plan (Alternate)

SM7224
Office Building

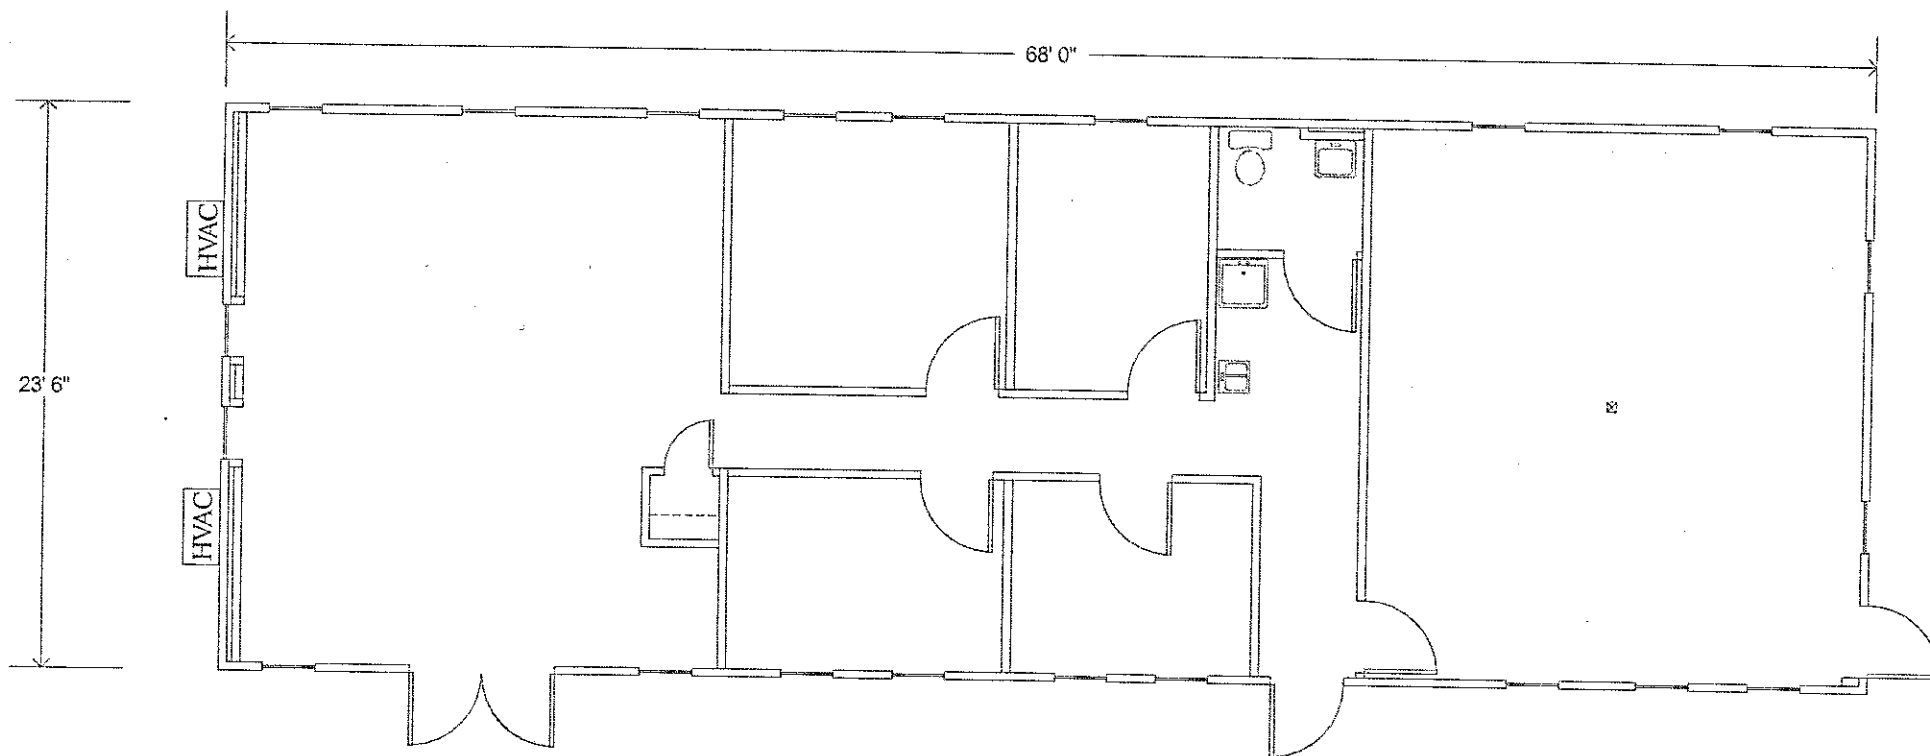

CADD FILE:	DWG #:	REV. #:	SALES REP.:	APPROVAL BY:
Air Products	FPA1	4	ADAM ROGOWSKI	
SCALE:	SERIAL #:	DATE:	DWRN BY:	APPROVAL DATE:
1/8" = 1'0"	TBA	10/11/12	ADAM ROGOWSKI	

Town of Bethlehem Planning Board

By direction of the Chairman
these plans are hereby Approved.
See first sheet for date & signature.

THE USE OF THIS DRAWING FOR ANY MEANS OTHER THAN
INTENDED IS STRICTLY PROHIBITED WITHOUT THE PRIOR
WRITTEN CONSENT OF AN AUTHORIZED WILLIAMS
SCOTSMAN REPRESENTATIVE.

© 2010 Williams Scotsman, Inc. All Rights Reserved