



3 3D View 3

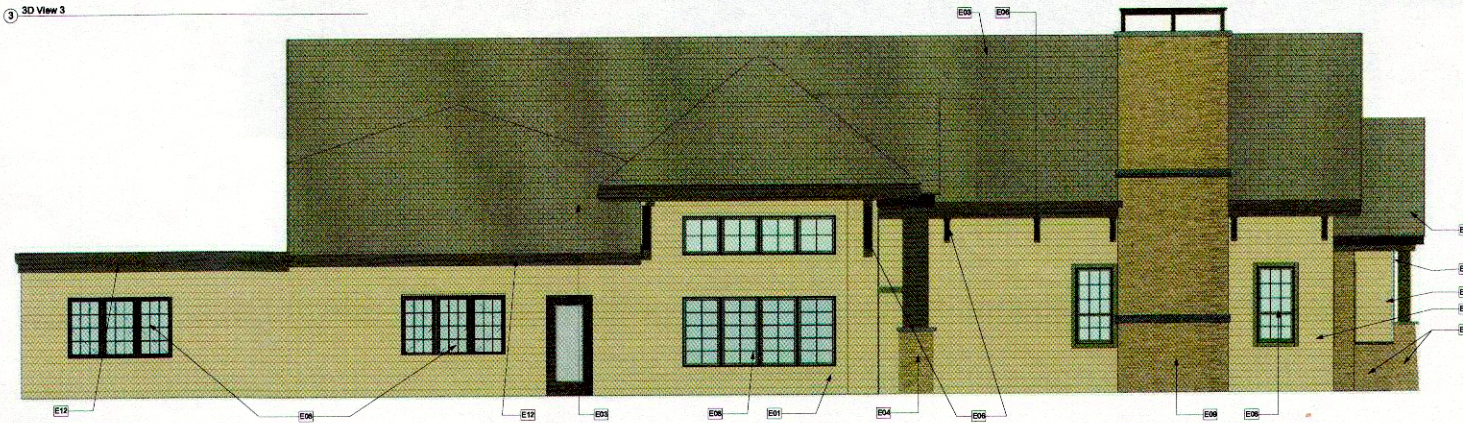

2 EAST ELEVATION
1/4" = 1'-0"

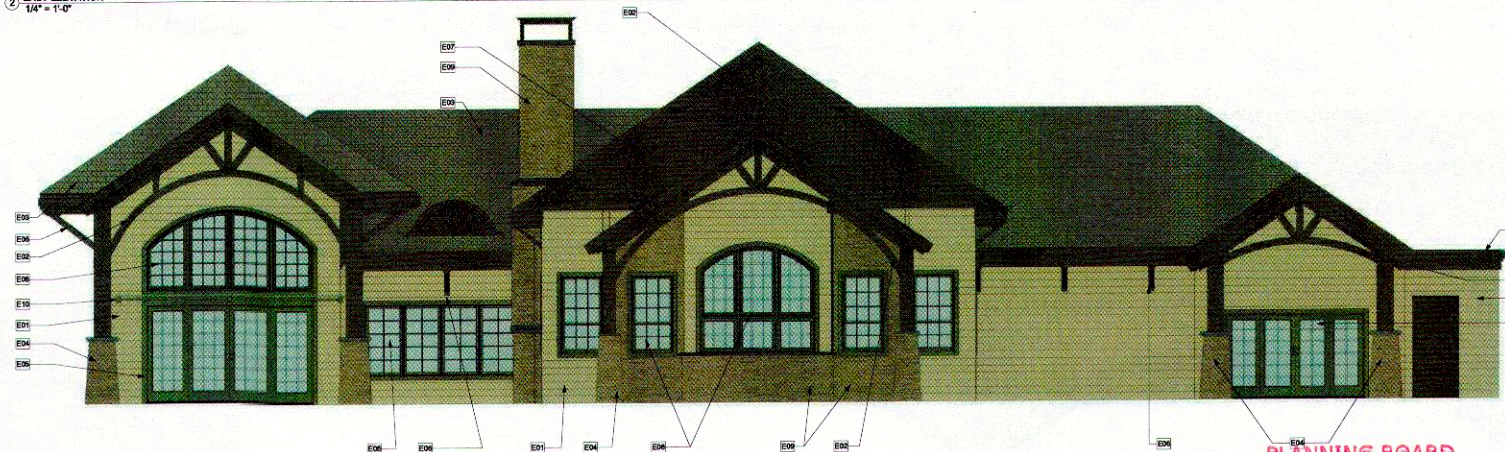

1 NORTH ELEVATION
1/4" = 1'-0"

ELEVATION NOTES	
LABEL	NOTE
E01	WOOD GRAIN FIBER CEMENT LAF SIKINS, INCLUDING ALL TRIM AND ACCESSORIES HARDIE PLANK OR EQUAL, FACTORY PAINTED NAVAJO BEIGE.
E02	DECORATIVE HEAVY TIMBER WOOD TRUSSES STAINED, COLOR TO MATCH HARDIE TIMBER BARK.
E03	ASPHALT ARCHITECTURAL DEEP SHADOW SHINGLES OVERING CORNING OMARDOE PRO 55 COLOR DRIFTWOOD.
E04	WOOD ENCASED COLUMNS (1"X12") WITH TAPERED CULTURED STONE VENEER BASES AND STONE CAP. STAIN TO MATCH HARDIE TIMBER BARK, DUTCH QUALITY STONE CULTURED STONE VENEER, NATURAL BLEND LEDGESTONE AND CONCRETE CAP.
E05	ALUMINUM CLAD WOOD COMMERCIAL ENTRY DOORS WITH SIDE LIGHT WINDOWS, PROVIDE ADA THRESHOLD COMMERCIAL GRADE HARDWARE AND GRILLERS AS INDICATED, EAGLE OR EQUAL, COLOR SAGE.
E06	DECORATIVE HEAVY TIMBER WOOD BRACKETS STAINED, COLOR TO MATCH HARDIE TIMBER BARK.
E07	FIBER CEMENT SHINGLE SIDING, INCLUDING ALL TRIM AND ACCESSORIES. HARDIE SHINGLE STAINED SAGE OR EQUAL, FACTORY PAINTED COLOR TIMBER BARK.
E08	ALUMINUM CLAD WOOD COMMERCIAL WINDOWS, WITH GRILLERS AS INDICATED, EAGLE OR EQUAL, COLOR SAGE.
E09	CULTURED STONE VENEER, DUTCH QUALITY STONE CULTURED STONE VENEER, NATURAL BLEND LEDGESTONE AND CONCRETE CAP.
E10	DECORATIVE HEAVY TIMBER WOOD TRUSSES STAINED, COLOR TO MATCH HARDIE TIMBER BARK.
E12	WOOD FASCIA & TRIM STAINED, COLOR TO MATCH HARDIE TIMBER BARK.

RE:KRM ARCHITECTURE

8455 ALBANY AVENUE
BETHLEHEM, NY 12033
PH 518 235 4125
WWW.RE:KRMARCHITECTURE.COM



The Stram Center for Integrative
Medicine
80 Adams Place, Oneir, NY
SITE PLAN AND ELEVATIONS
TOWN OF BETHLEHEM, ALBANY COUNTY, NY

EXTERIOR ELEVATIONS

NO.	DATE	DESCRIPTION
1	05/06/2014	05/06/2014 10:25:18 AM
2		
3		
4		
5		
6		
7		
8		
9		
10		

1 of 2

PLANNING BOARD
TOWN OF BETHLEHEM
ALBANY COUNTY, NEW YORK
By direction of the Chairman.
These drawings are hereby approved.
See sheet(s) A200
for date and signature.

SPA 203 A1 05/06/2014