



P106/10/20 14806 APR

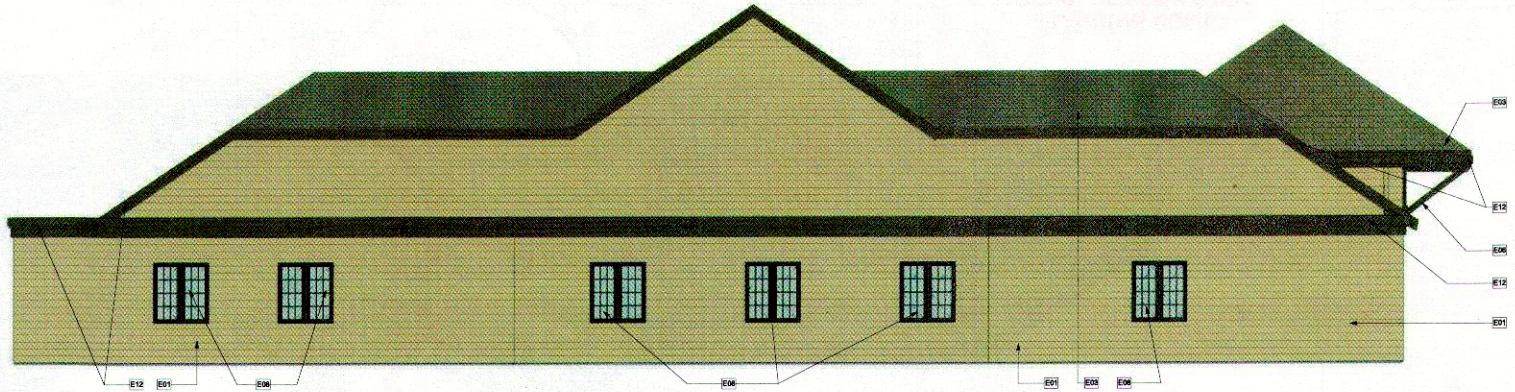

2 SOUTH ELEVATION  
1/4" = 1'-0"

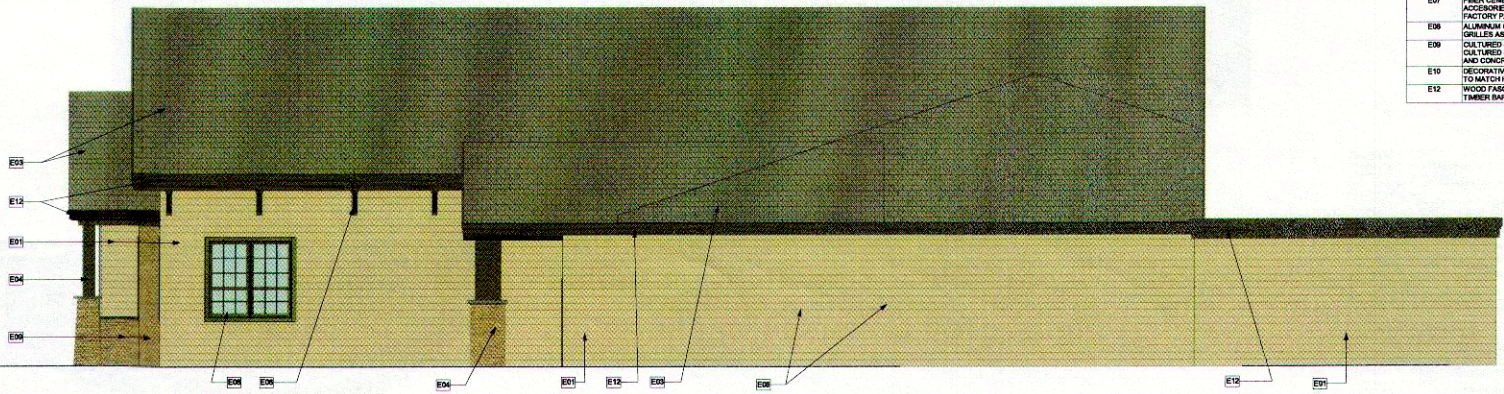

1 WEST ELEVATION  
1/4" = 1'-0"

ELEVATION NOTES	
LABEL	NOTE
E01	WOOD GRAIN FIBER CEMENT LAP SIDING, INCLUDING ALL TRIM AND ACCESSORIES HARDIE PLANK OR EQUAL, FACTORY PAINTED NAVADO BEIGE.
E02	DECORATIVE HEAVY TIMBER WOOD TRUSS STAINED, COLOR TO MATCH HARDIE TIMBER BARK.
E03	ASPHALT ARCHITECTURAL DEEP SHADOW SHINGLES OWENS CORNING DIMENSION PRO 40 COLOR DRIFTWOOD.
E04	WOOD ENCASED COLUENE (1 3/4x1 3/4) WITH TAPERED CULTURED STONE VENEER BASES AND STONE CAP, STAIN TO MATCH HARDIE TIMBER BARK. DUTCH QUALITY STONE CULTURED STONE VENEER, NATURAL BLEND LEDGESTONE AND CONCRETE CAP.
E05	ALUMINUM CLAD WOOD COMMERCIAL ENTRY DOORS WITH SIDE LIGHT WINDOWS, PROVIDE ADA THRESHOLD COMMERCIAL GRADE HARDWARE AND GRILLES AS INDICATED. EAGLE OR EQUAL COLOR SAGE.
E06	DECORATIVE HEAVY TIMBER WOOD BRACKETS STAINED COLOR TO MATCH HARDIE TIMBER BARK.
E07	FIBER CEMENT SHINGLE SIDING, INCLUDING ALL TRIM AND ACCESSORIES, HARDIE SHINGLE STAINED EDGE OR EQUAL, FACTORY PAINTED COLOR TIMBER BARK.
E08	ALUMINUM CLAD WOOD COMMERCIAL WINDOWS WITH GRILLES AS INDICATED. EAGLE OR EQUAL COLOR SAGE.
E09	CULTURED STONE VENEER, DUTCH QUALITY STONE CULTURED STONE VENEER, NATURAL BLEND LEDGESTONE AND CONCRETE CAP.
E10	DECORATIVE HEAVY TIMBER WOOD TRELIS STAINED COLOR TO MATCH HARDIE TIMBER BARK.
E12	WOOD FASCIA & TRIM STAINED COLOR TO MATCH HARDIE TIMBER BARK.

**REFORM ARCHITECTURE**  
 300 ALBANY STREET  
 BETHLEHEM, NY 12060  
 TEL: 518.846.1128  
 WWW.REFORMARCHITECTURE.COM

**The Stram Center for Integrative Medicine**  
 90 Adams Place Delmar NY  
 STE PLAN AMENDMENT  
 TOWN OF BETHELEHEM, ALBANY COUNTY, NY

**EXTERIOR ELEVATIONS**

NO. 42814  
 DATE

NO. 42814 10/20/20 14806 APR

SIGNATURE BLOCK FOR PLANNING BOARD ENDORSEMENT