






3 3D View 3

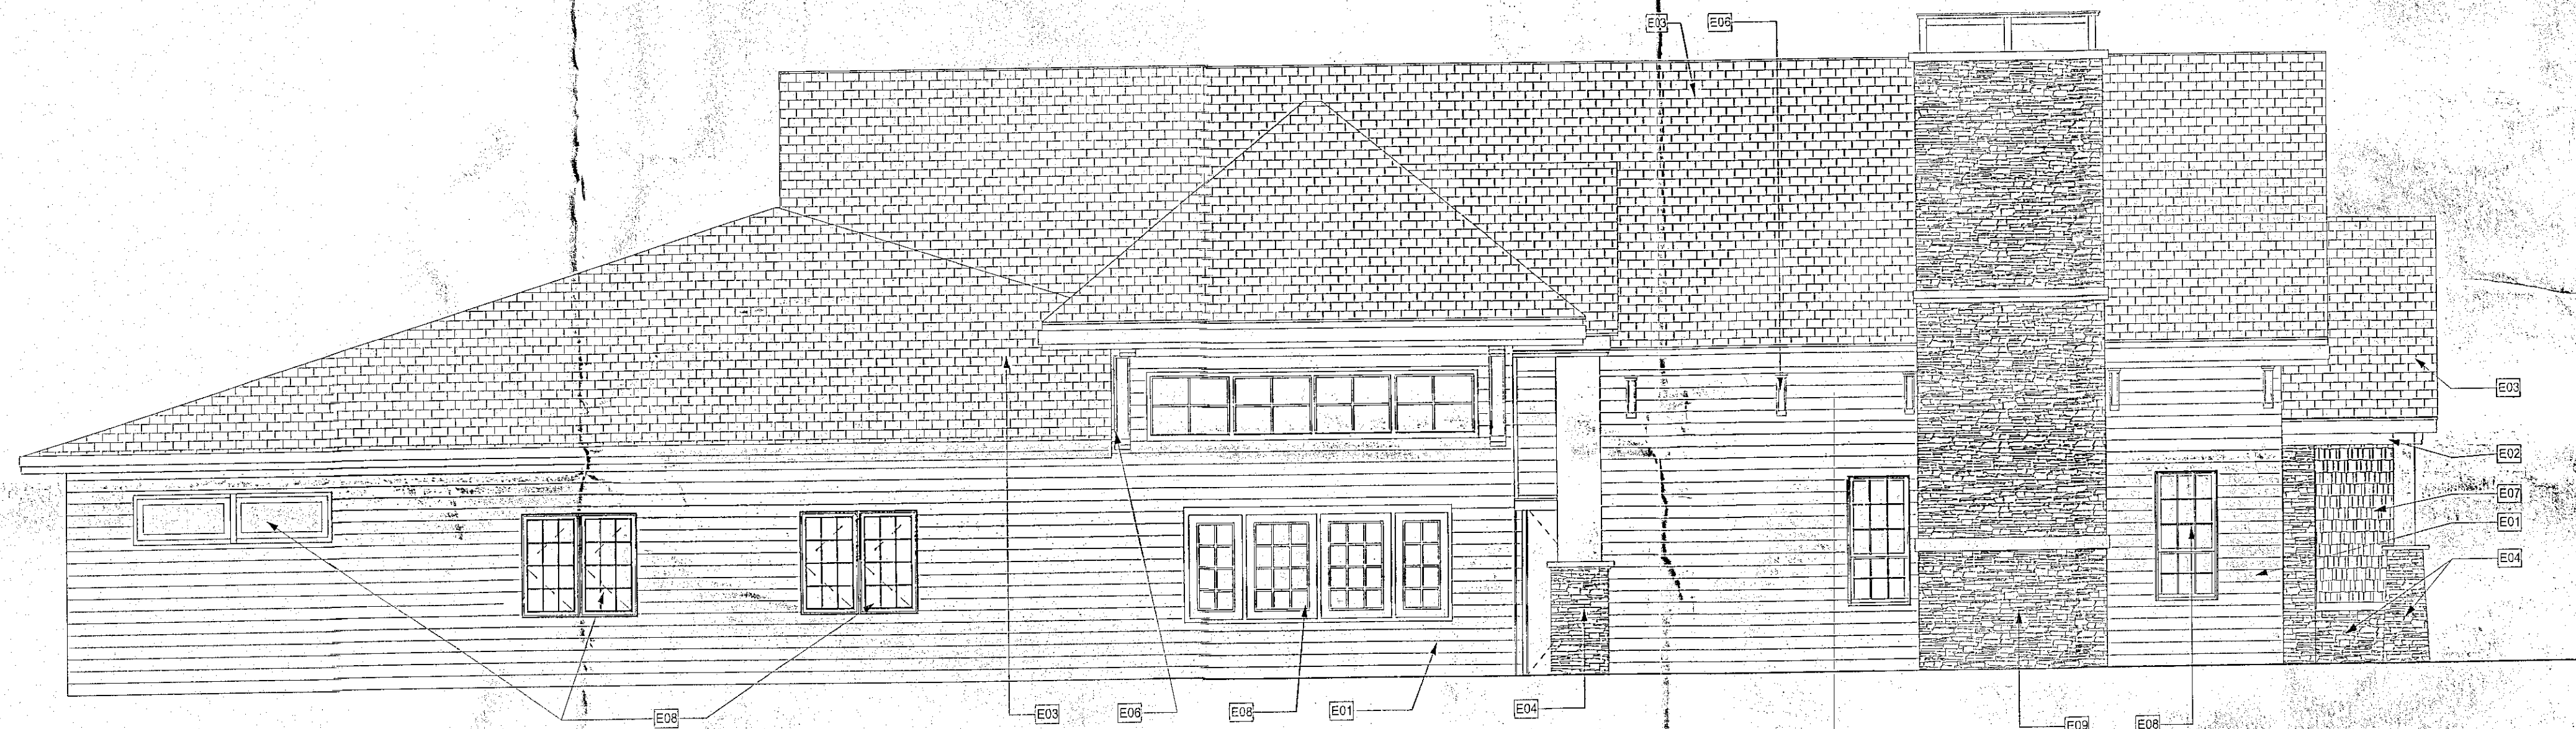

2 Elevation 2 - a
1/4" = 1'-0"

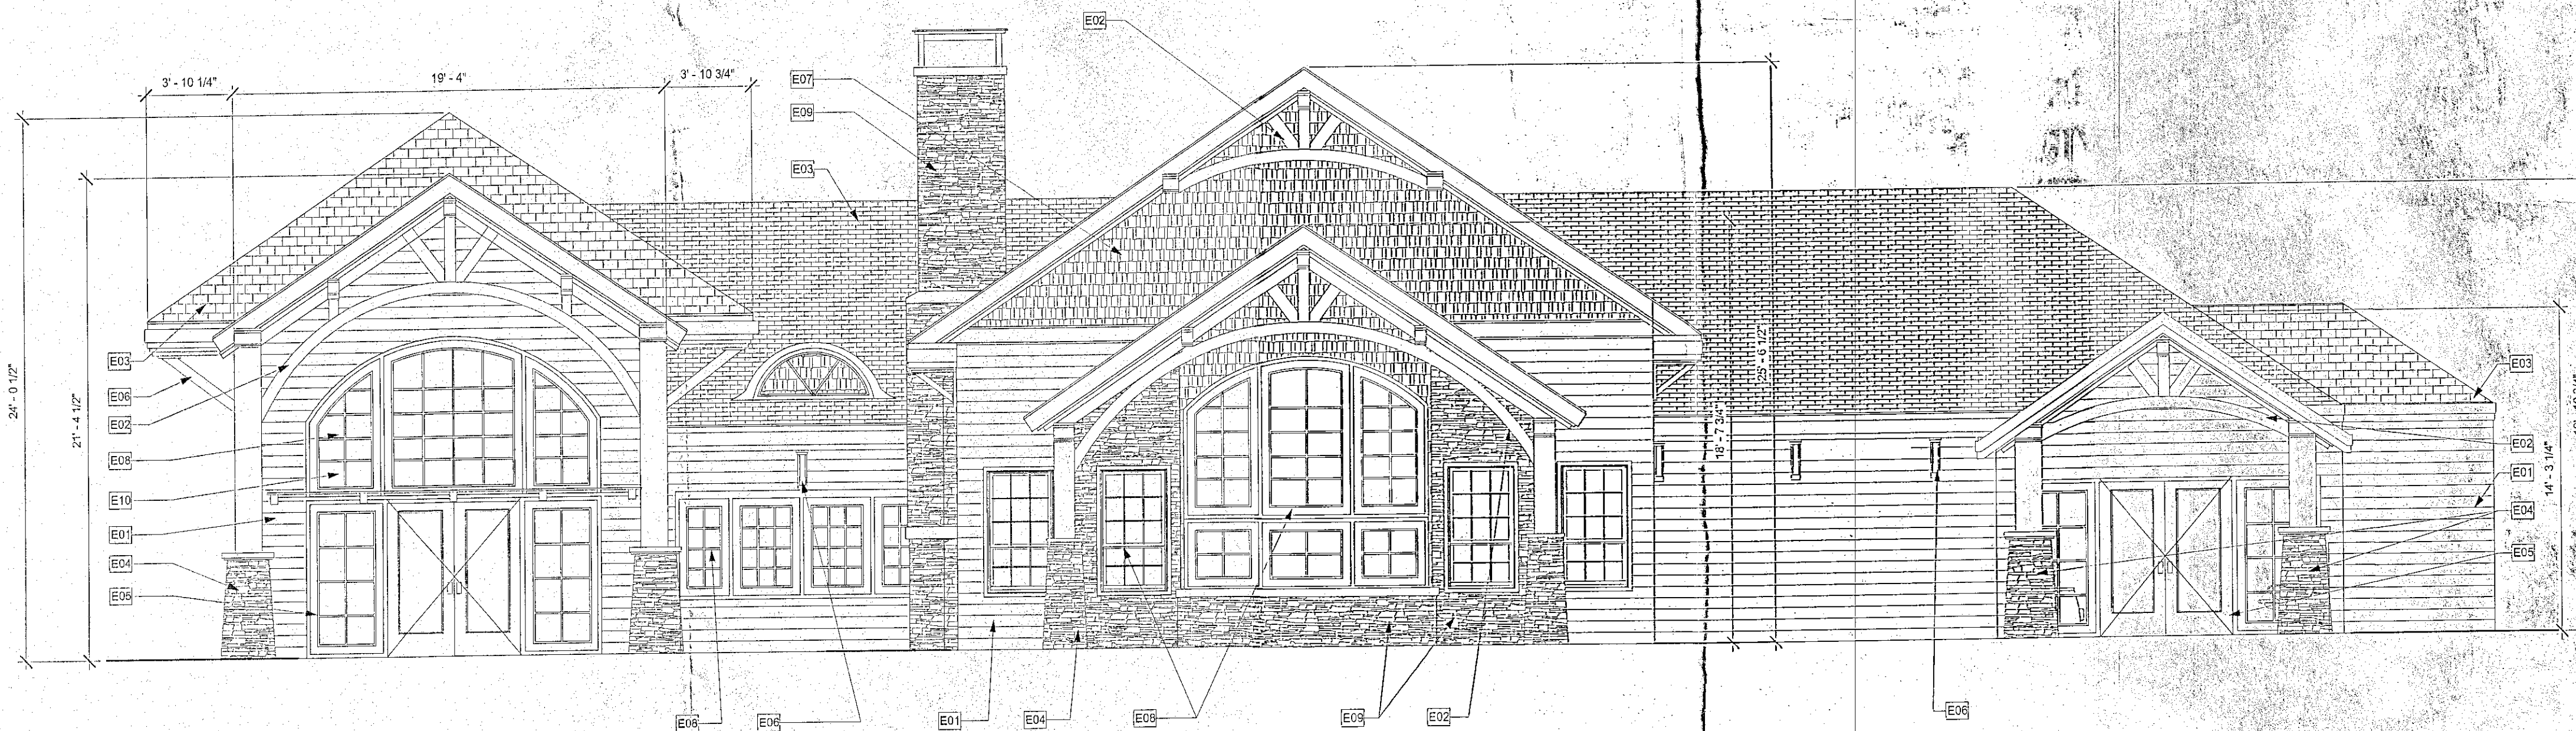

1 Elevation 1 - a
1/4" = 1'-0"

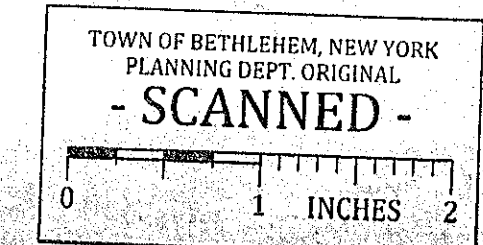

PLANNING BOARD
TOWN OF BETHLEHEM
ALBANY COUNTY, NEW YORK

This Site Plan Approved.


Title John F. Felt

Date 08/04/2014

FILE

PLANNING BOARD
TOWN OF BETHLEHEM
ALBANY COUNTY, NEW YORK
By direction of the Chairman.
These drawings are hereby approved.
See sheet(s) A200
for date and signature.

ELEVATION NOTES	
LABEL	NOTE
E01	WOOD GRAIN FIBER CEMENT LAP SIDING, INCLUDING ALL TRIM AND ACCESSORIES HANDIC PLANK OR EQUAL FACTORY PAINTED WOODSTOCK BROWN
E02	DECORATIVE HEAVY TIMBER WOOD TRUSS STAINED, COLOR TO BE DARK MAHOOGANY
E03	ASPHALT ARCHITECTURAL SHINGLES CERTAINTED INDEPENDANCE HEATHER BLEND
E04	WOOD ENCASED COLUMNS (12X12) WITH TAPERED CULTURED STONE VENEER BASES AND STONE CAP. DARK MAHOOGANY STAINED WOOD, DUTCH QUALITY STONE CULTURED STONE VENEER, PENNSYLVANIA WEATHERED LDGE STONE AND GRANITE CAP.
E05	ALUMINUM CLAD WOOD COMMERCIAL ENTRY DOORS WITH SIDE LIGHT WINDOWS, PROVIDE ADA THRESHOLD COMMERCIAL GRADE HARDWARE AND GRILLES AS INDICATED. PELLA COMMERCIAL OE EQUAL COLOR DEEP OLIVE
E06	DECORATIVE HEAVY TIMBER WOOD BRACKET'S STAINED COLOR DARK MAHOOGANY
E07	FIBER CEMENT SHINGLE SIDING, INCLUDING ALL TRIM AND ACCESSORIES, HANDIC SHINGLE OR EQUAL FACTORY PAINTED COLOR TIMBER BARK
E08	ALUMINUM CLAD WOOD COMMERCIAL WINDOWS, WITH GRILLES AS INDICATED, PELLA COMMERCIAL OE EQUAL COLOR DEEP OLIVE
E09	CULTURED STONE VENEER, DUTCH QUALITY STONE CULTURED STONE VENEER, PENNSYLVANIA WEATHERED LDGE STONE AND GRANITE CAP.
E10	DECORATIVE HEAVY TIMBER WOOD TRELLIS STAINED COLOR DARK MAHOOGANY
E11	INSULATED STEEL DOOR PAINTED TO MATCH OLIVE GREEN WINDOWS

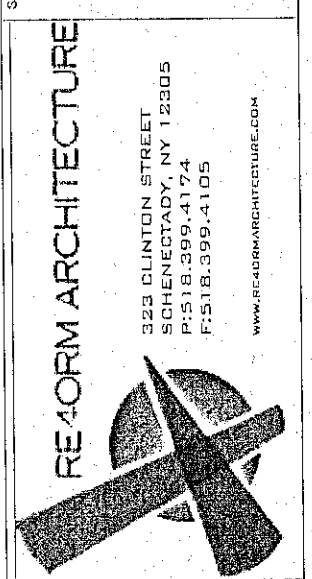


The Stram Center for Integrative Medicine
90 Adams Place Delmar NY

EXTERIOR ELEVATIONS

DESIGNER	DATE	DESCRIPTION	NO.
John F. Felt	08/04/2014	Exterior Elevations	1

A200

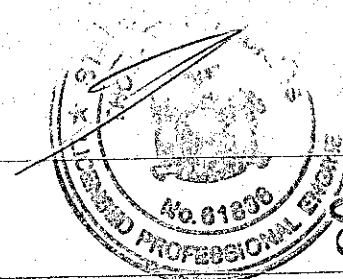

SPR 203 A1 08/06/2014