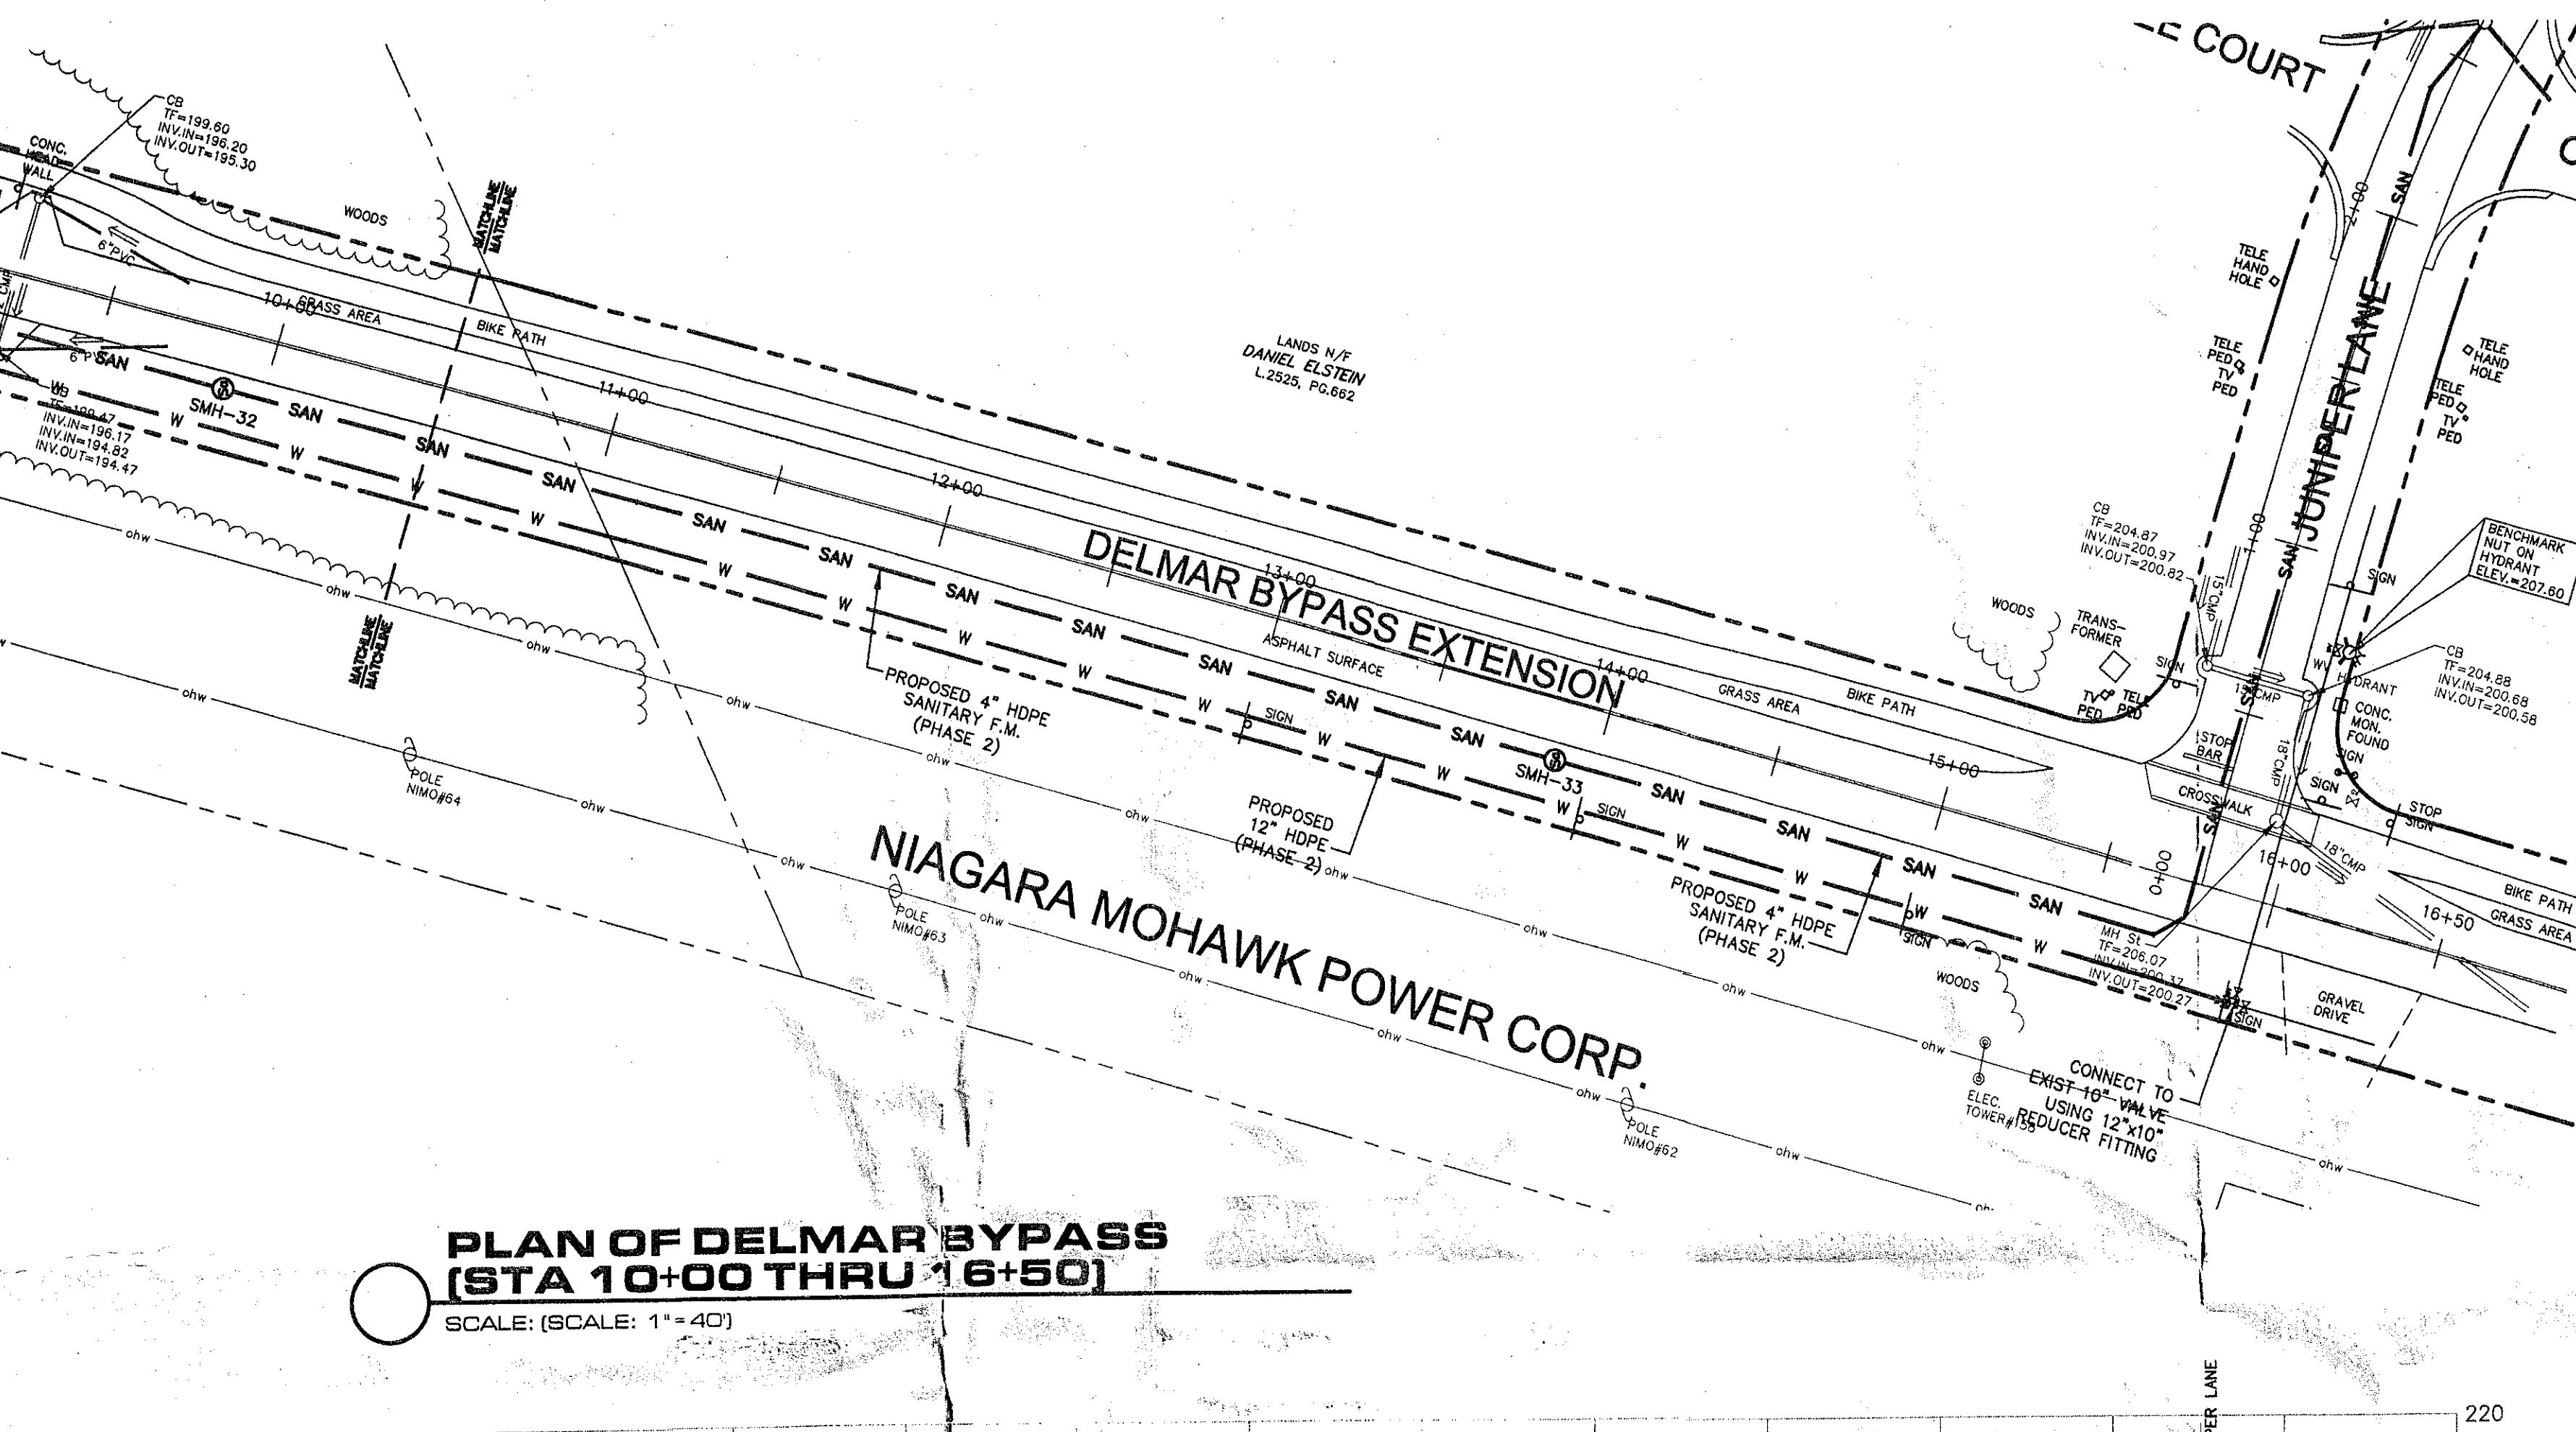


PLAN OF DELMAR BYPASS  
(STA 10+00 THRU 16+50)

SCALE: (SCALE: 1" = 40')

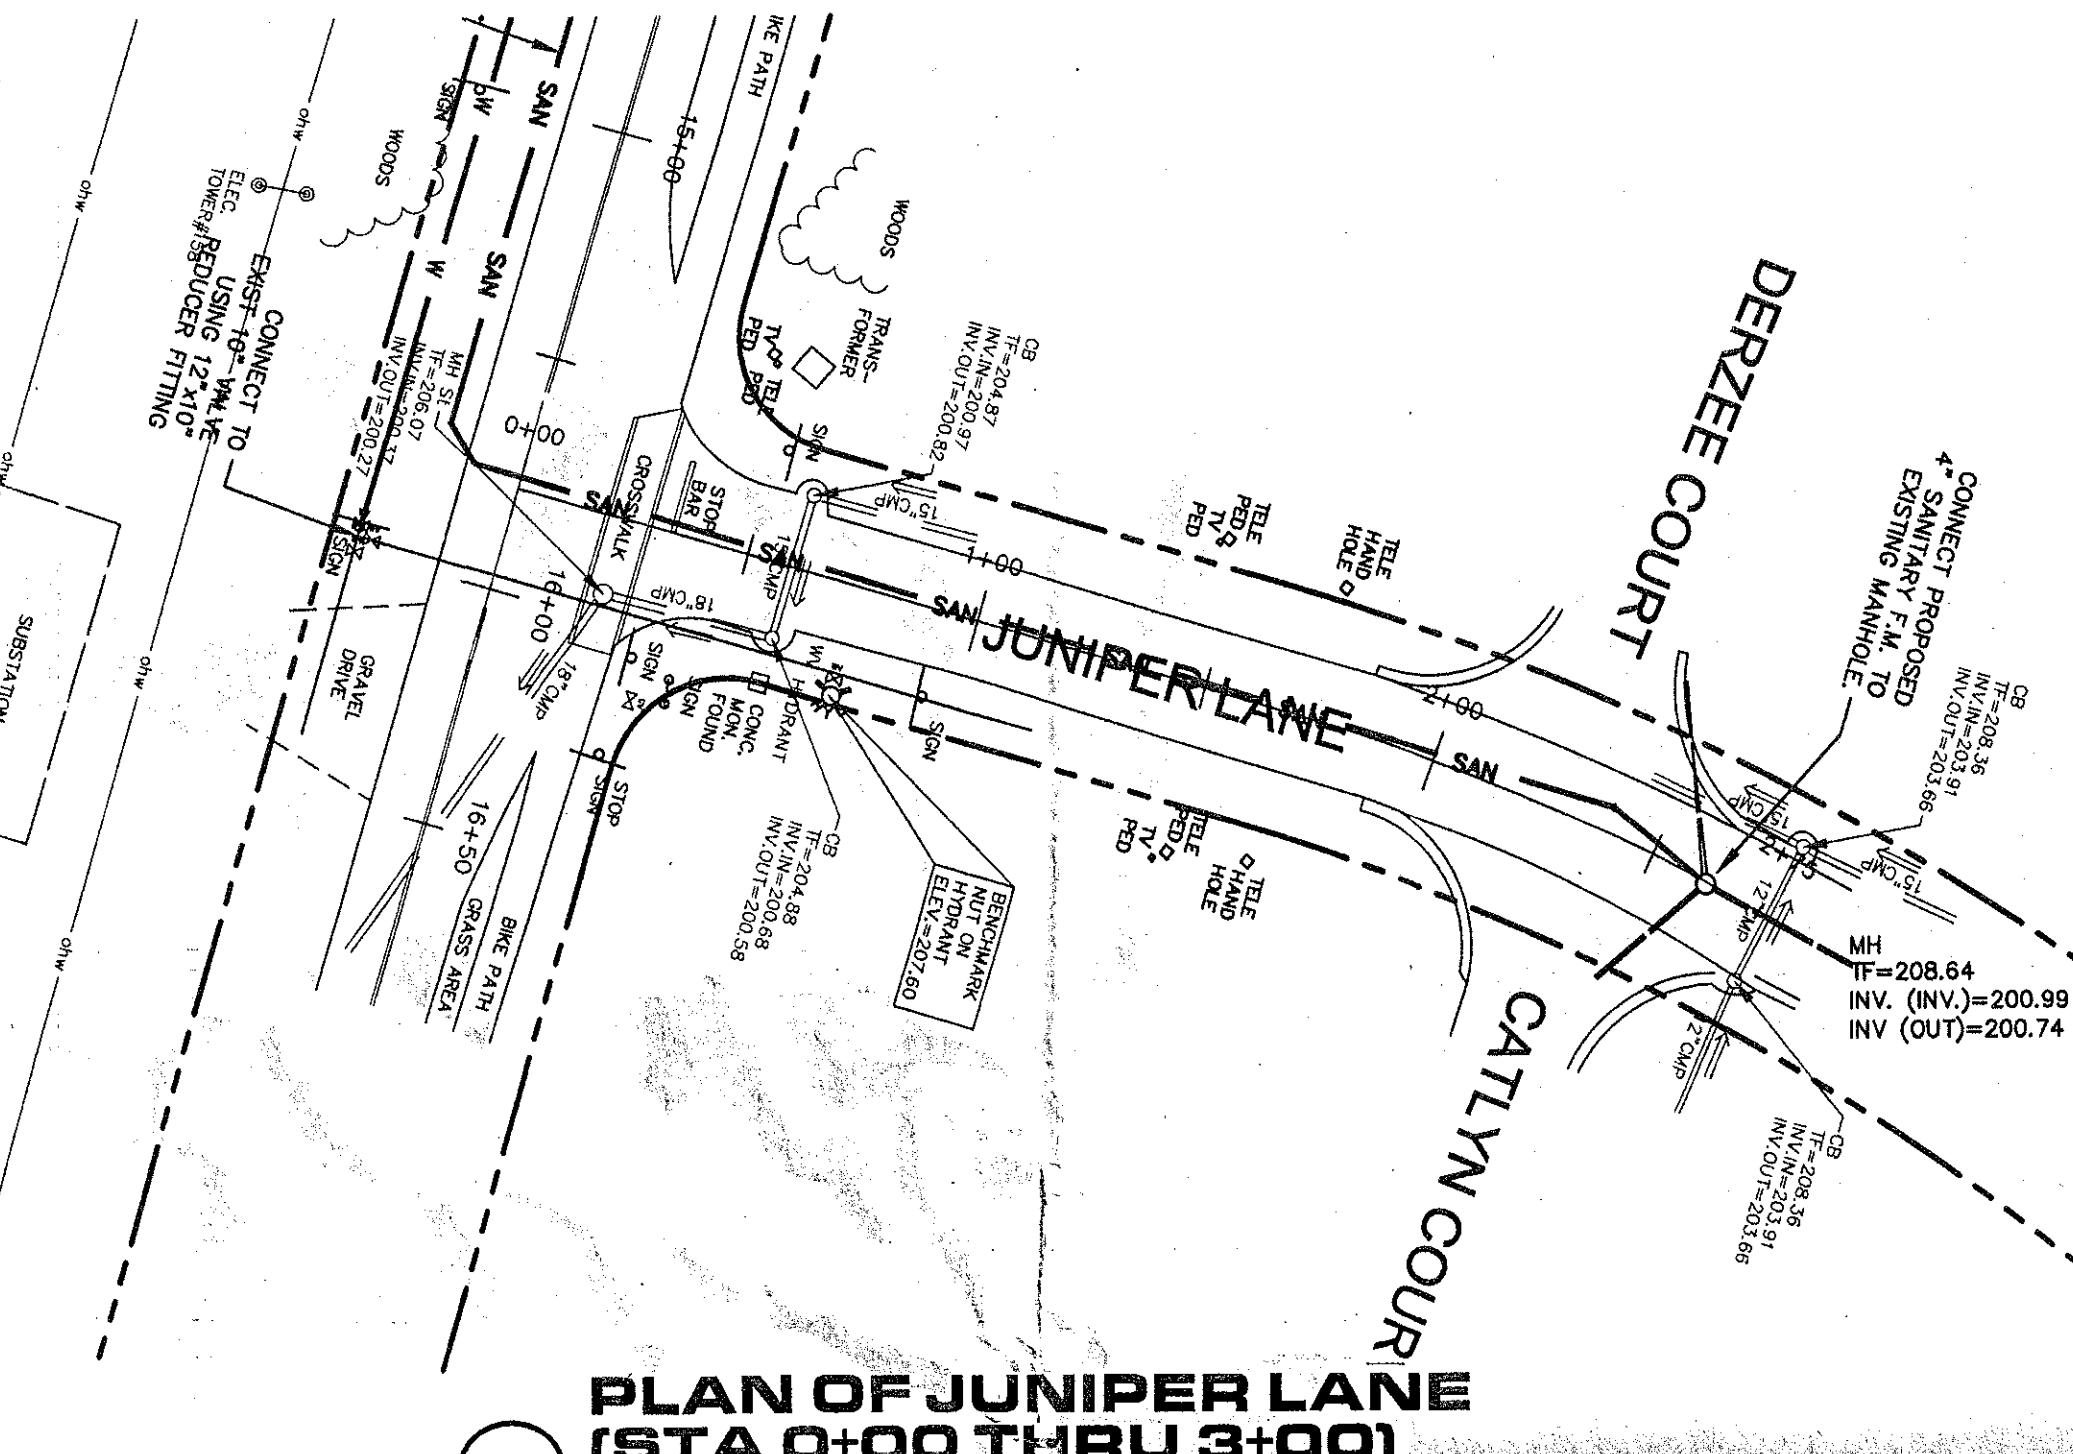


ALBANY COUNTY HEALTH DEPARTMENT

TOWN OF BETHLEHEM

ALBANY COUNTY DEPARTMENT OF HEALTH  
DIVISION OF ENVIRONMENTAL HEALTH SERVICE

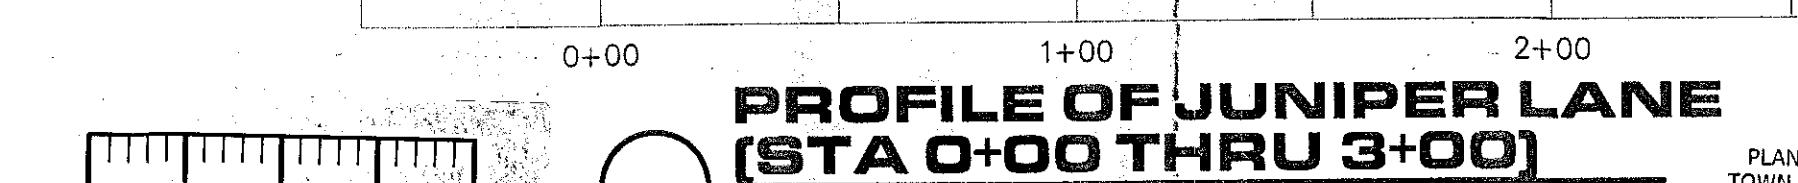
By direction of the Commissioner of Health, these plans are hereby approved. See first sheet for date and signature.

PLAN OF JUNIPER LANE  
(STA 0+00 THRU 3+00)

SCALE: (SCALE: 1" = 40')

PROFILE OF DELMAR BYPASS  
(STA 10+00 THRU 16+50)

SCALE: (HORIZ: 1" = 40'; VERT: 1" = 4')

PROFILE OF JUNIPER LANE  
(STA 0+00 THRU 3+00)

SCALE: (HORIZ: 1" = 40'; VERT: 1" = 4')

VANDYKE SPINNEY  
PHASE 2TOWN OF BETHLEHEM COUNTY OF ALBANY  
STATE OF NEW YORKPLAN & PROFILE FOR OS IMPROV  
DELMAR BYP & JUNIPER LNDRAWN BY: RIT DATE: 02/15/14 CHECKED BY: TDS SCALE: NONE  
02/07/14 Showed proposed fl. along entire line of  
02/07/14 Water & sewer main  
02/07/14 Water Service  
02/07/14 Corrections  
02/07/14 DATE: REVISION: DATE: REVISION:DRAWING NUMBER: 7  
23  
7  
23  
UNAUTHORIZED ALTERATION OR MODIFICATION TO THIS DOCUMENT IS A VIOLATION OF SECTION 7209 SUBDIVISION 2 OF THE NEW YORK STATE EDUCATION LAW  
PLANNING BOARD  
TOWN OF BETHLEHEM  
ALBANY COUNTY, NEW YORK  
By direction of the Clerk  
These drawings are hereby approved.  
See sheet(s) 1 of 23 for date and signature  
JOB NO: 11-03BREWER ENGINEERING  
ASSOCIATES, P.C.  
CONSULTING ENGINEERS • PLANNERS  
7441 COLUMBIA TURNPIKE, EAST GREENBUSH, NEW YORK 12061  
PHONE: 518.477.2253 FAX: 518.477.5233