




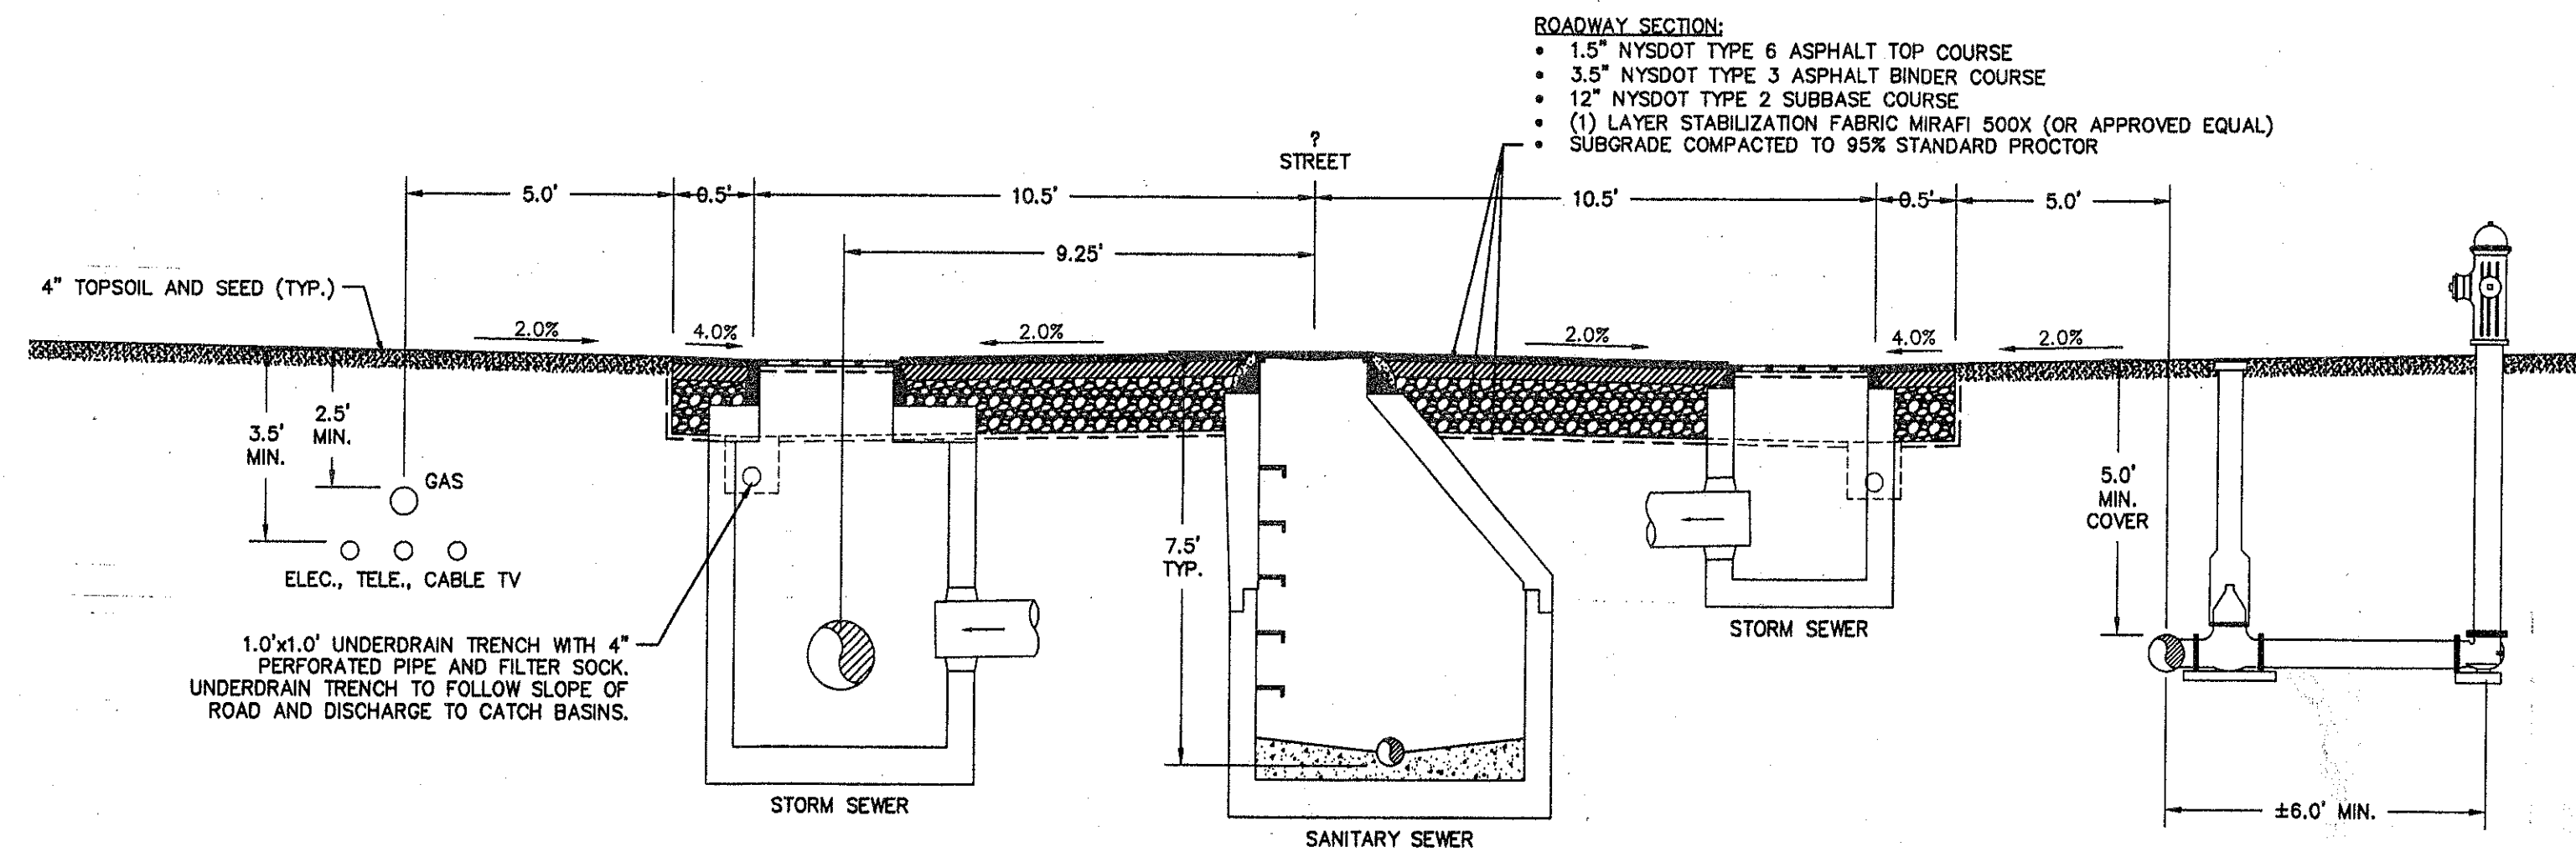

3 **TYPICAL SECTION**  
NOT TO SCALE

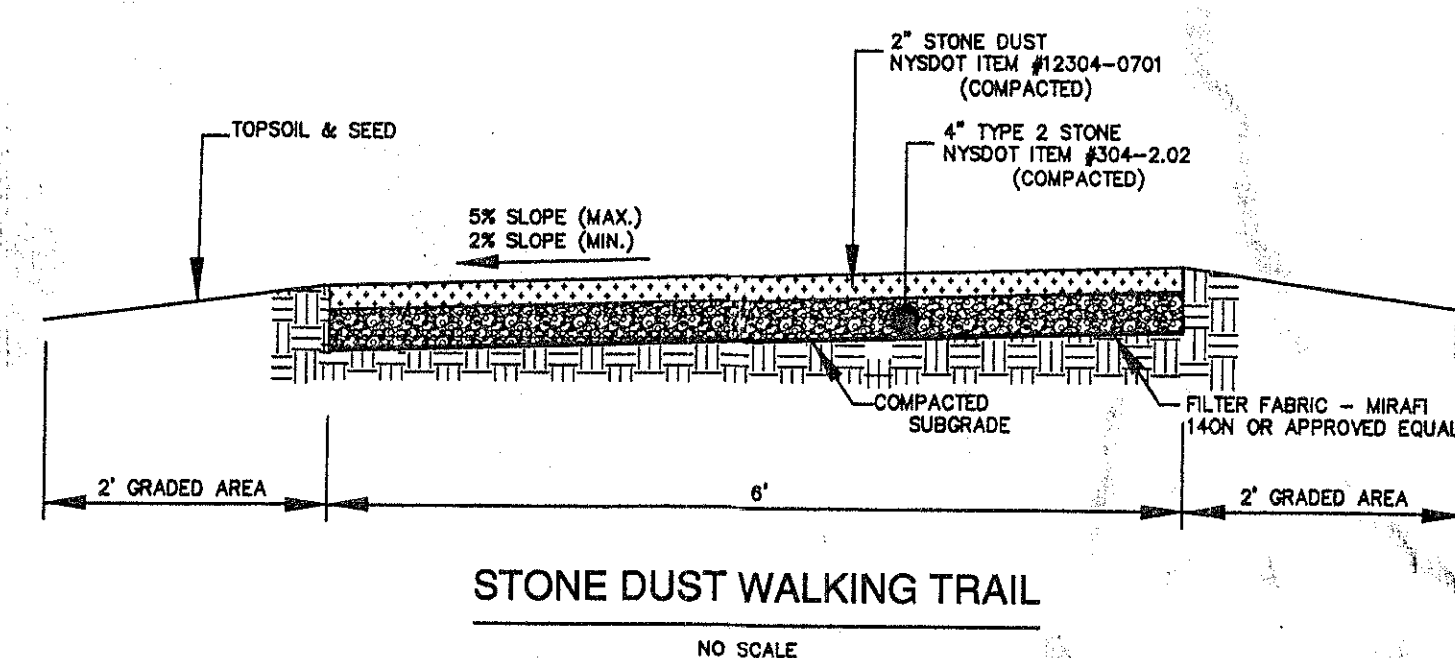


**STONE DUST WALKING TRAIL**  
NO SCALE

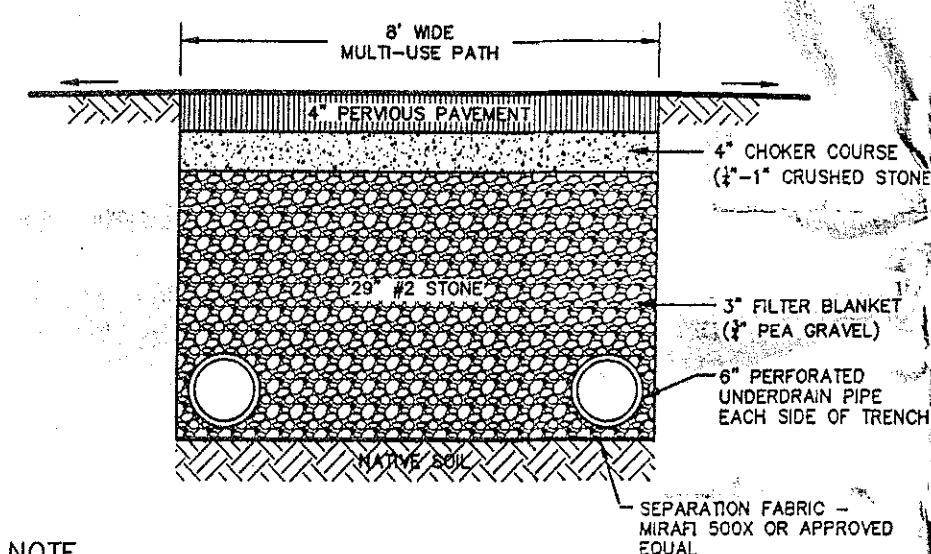


- NOTE:**
- 1) CONTRACTOR SHALL COORDINATE WITH DESIGN ENGINEER TO PERFORM SOIL MATERIAL ANALYSIS AND PERC TESTING IN ACCORDANCE WITH NYSDOT STANDARDS PRIOR TO CONSTRUCTION OF MULTI-USE PATH.
  - 2) FOLLOWING SOILS TESTING AND PRIOR TO THE START OF CONSTRUCTION, CONTRACTOR SHALL COORDINATE WITH DESIGN ENGINEER REGARDING UNDERDRAIN PIPE SLOPES AND DISCHARGE LOCATIONS.

**ALTERNATE PERMANENT MULTI-USE PATH CROSS SECTION**  
(FUTURE PHASES) NOT TO SCALE

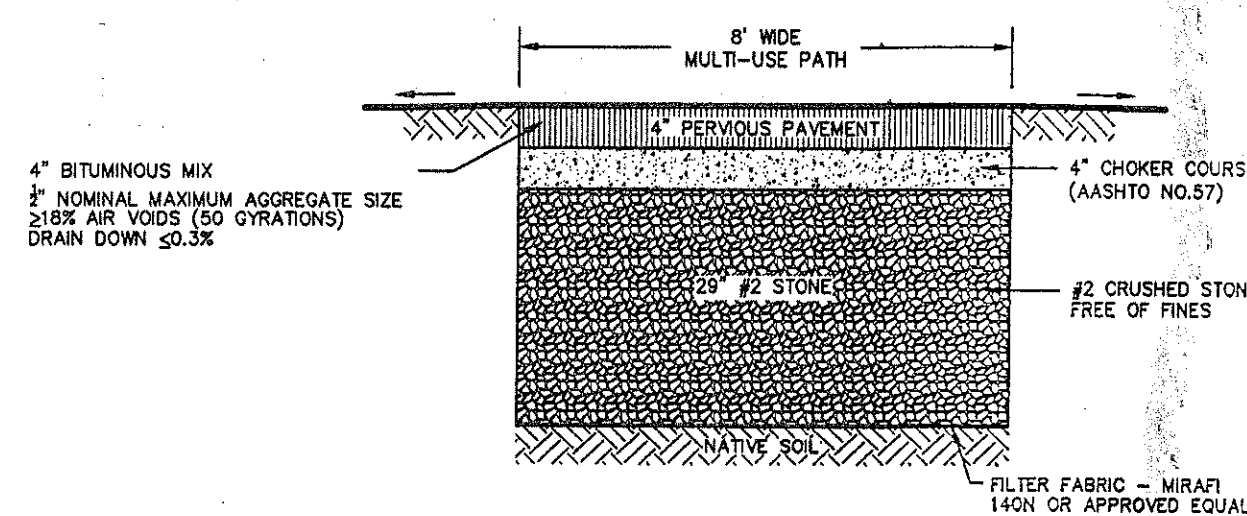


- NOTE:**
- 1) CONTRACTOR SHALL COORDINATE WITH DESIGN ENGINEER TO PERFORM SOIL MATERIALS ANALYSIS AND PERC TESTING IN ACCORDANCE WITH NYSDOT STANDARDS PRIOR TO CONSTRUCTION OF MULTI-USE PATH.
  - 2) MATERIALS AND CROSS-SECTION DESIGN SHOWN AS SPECIFIED IN THE NYSDOT STORMWATER MANAGEMENT DESIGN MANUAL.


**PREFERRED PERMANENT MULTI-USE PATH CROSS SECTION**  
(FUTURE PHASES) NOT TO SCALE

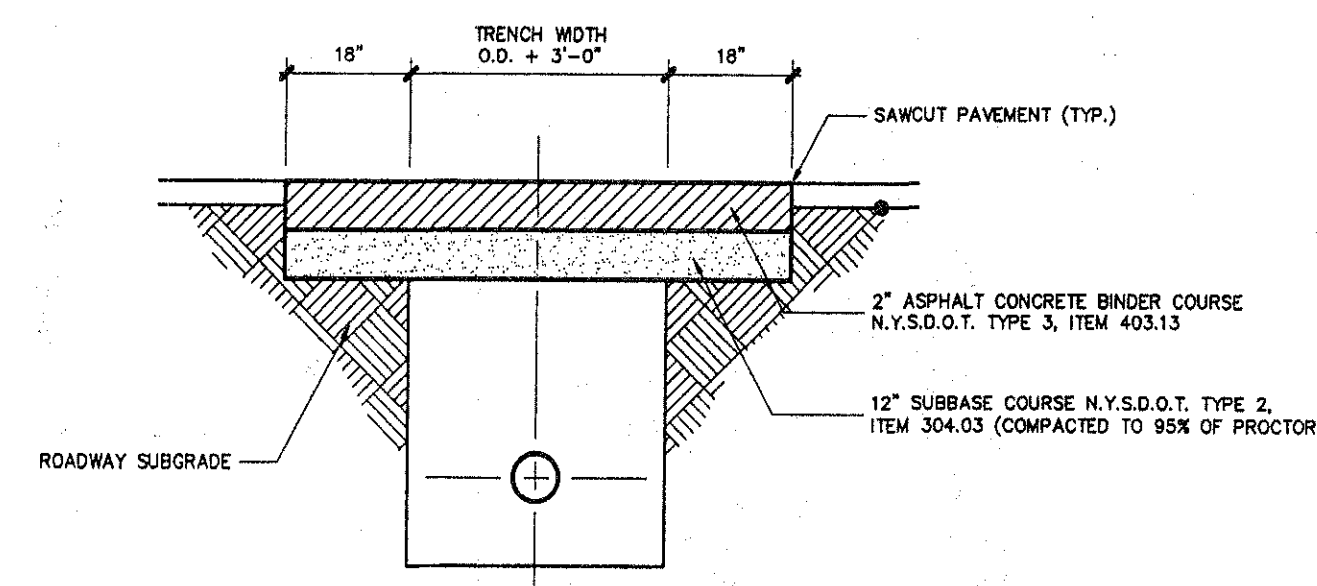

**PAVEMENT REPLACEMENT DETAIL**  
SCALE: NONE

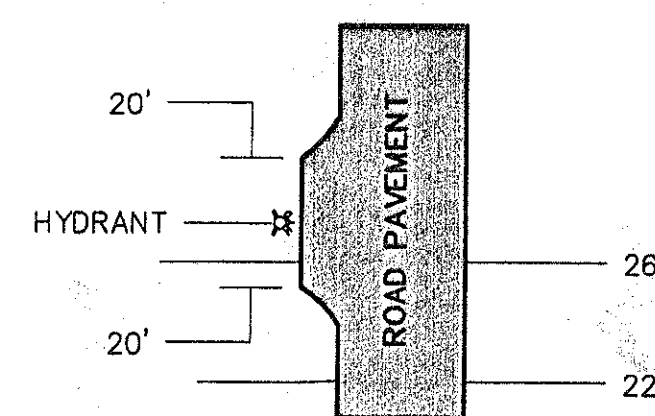


**PAVEMENT WIDTH AROUND A FIRE HYDRANT**  
SCALE: NONE

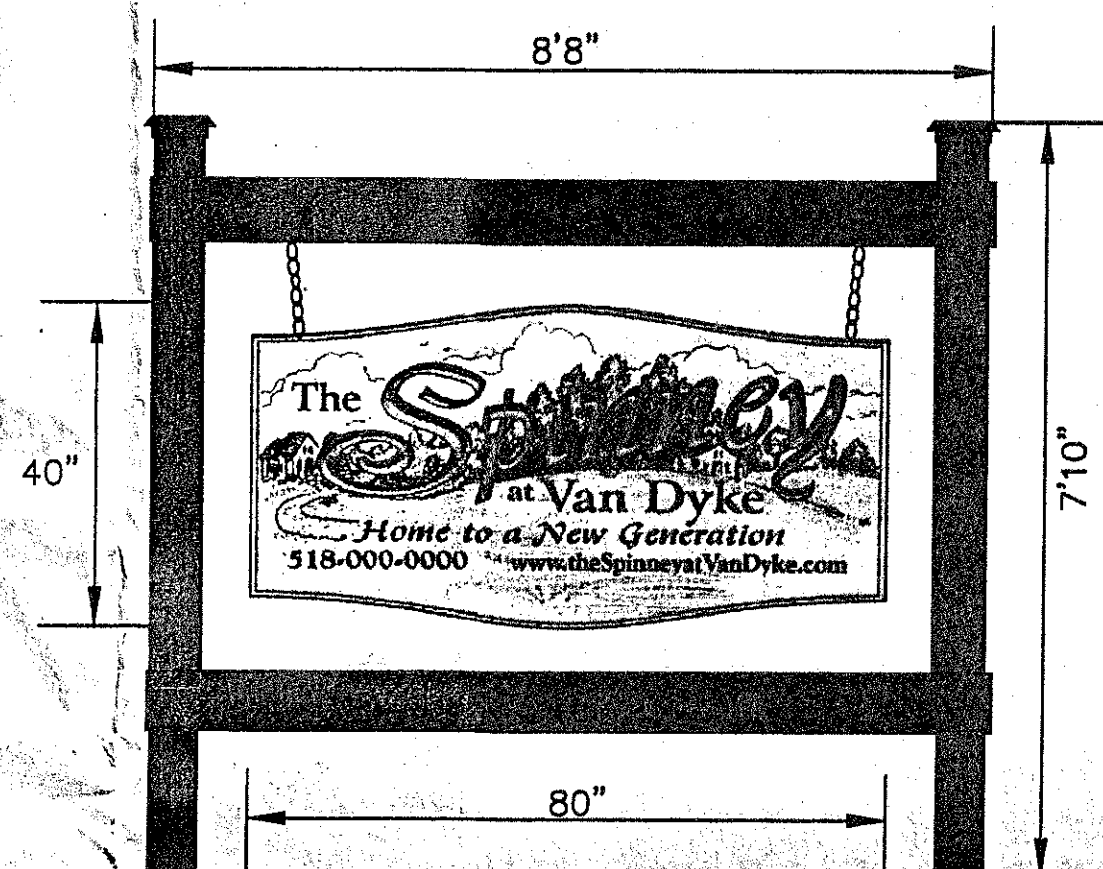


SIGN AREA = 21 SQUARE FEET

**PROJECT SIGN**  
SCALE: 1/2" = 1'

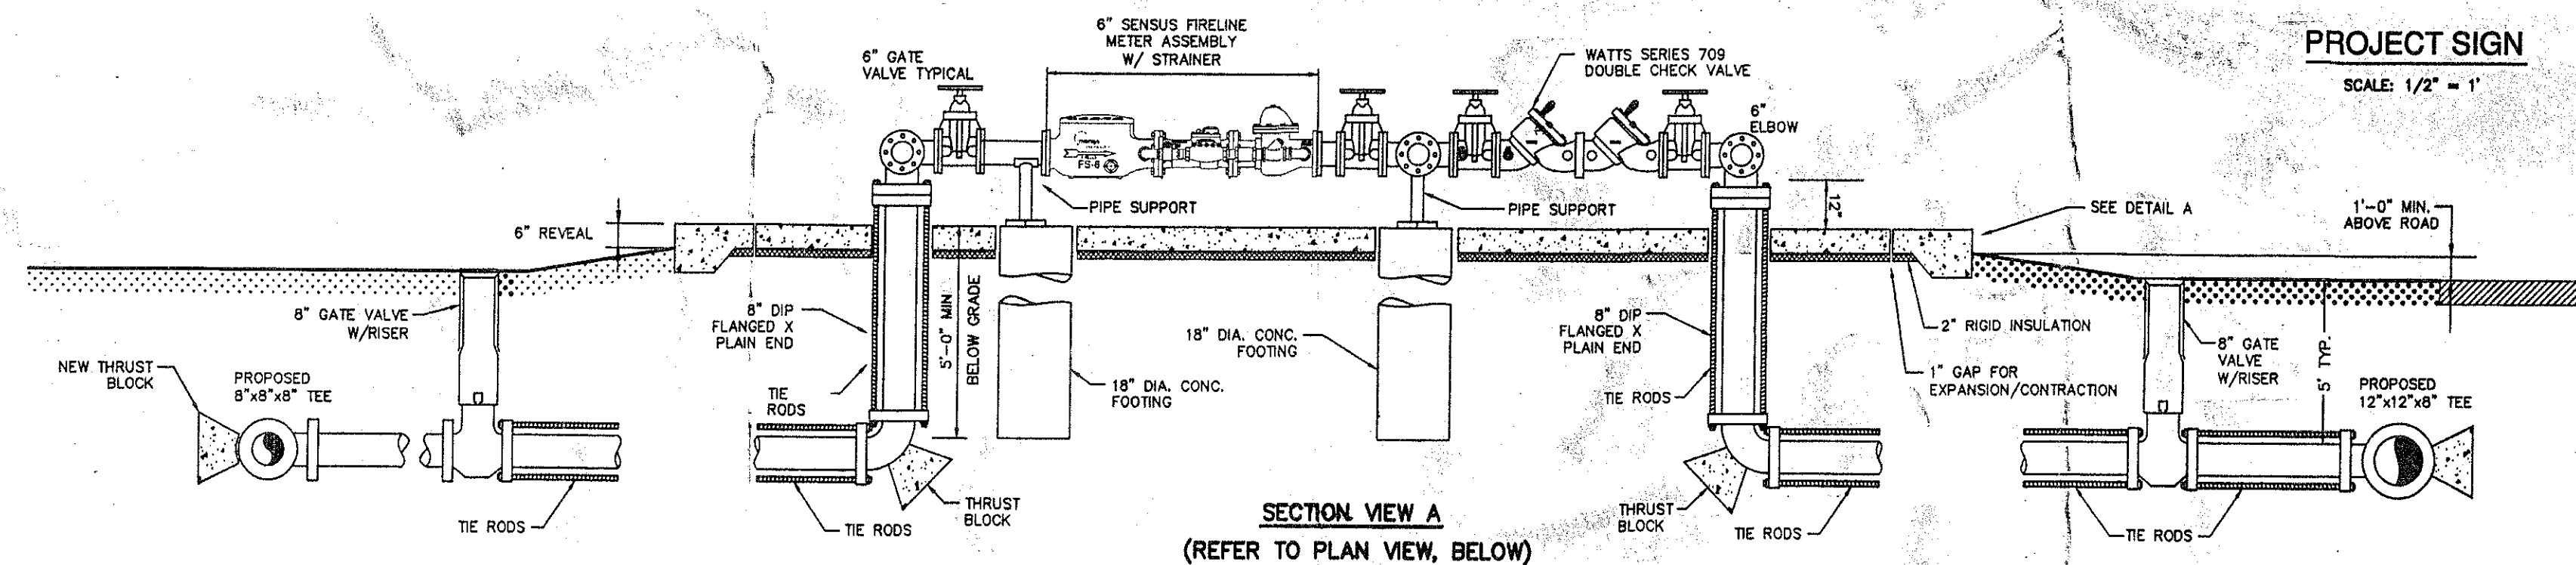



**SECTION VIEW A**  
(REFER TO PLAN VIEW, BELOW)

- NOTES:**
1. CONTRACTOR TO USE MODEL 720 6" SENSUS FIRELINE METER ASSEMBLY WITH STRAINER. IT SHALL HAVE A RADIO READ HEAD COMPATIBLE WITH BETHLEHEM WATER DISTRICT STANDARDS.
  2. BACKFLOW PREVENTERS ARE TO BE DUAL 6" WATTS MODEL 709 DOUBLE CHECK VALVES WITH NRS GATE VALVES.
  3. CONTRACTOR TO LOCATE ELECTRICAL SERVICE, LIGHTS AND HEATER IN COMPLIANCE WITH ALL APPLICABLE REGULATIONS.

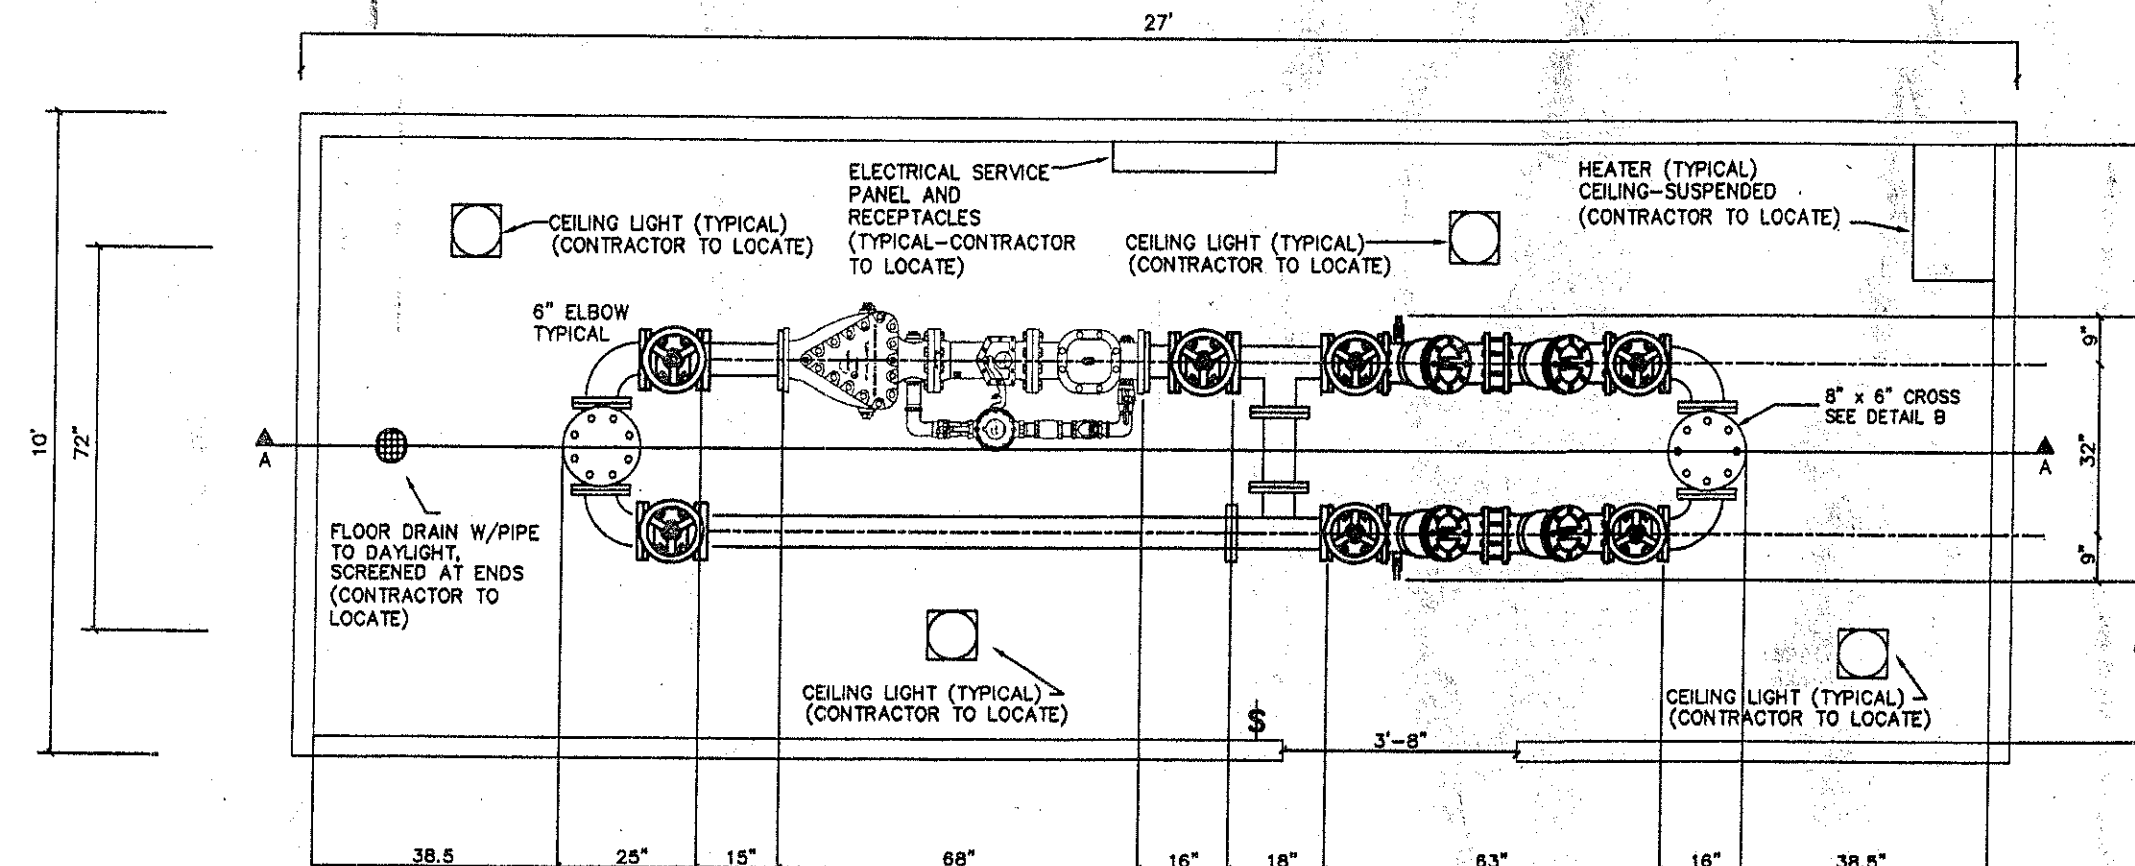


**METER/DCV ASSEMBLY - PLAN VIEW**

**WATER METER/BACKFLOW PREVENTER**  
NOT TO SCALE

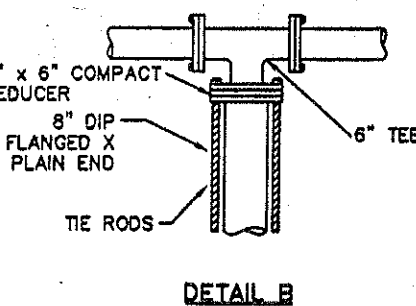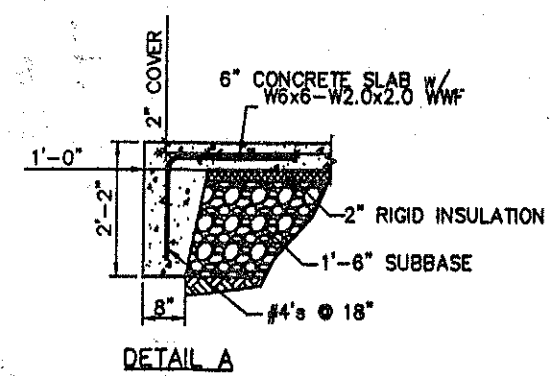

Town of Bethlehem, NY

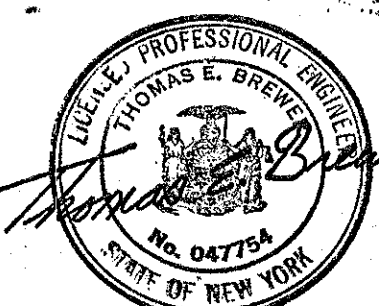

PLANNING BOARD  
TOWN OF BETHLEHEM  
ALBANY COUNTY, NEW YORK  
By direction of the Chairman,  
These drawings are hereby approved.  
See sheet(s) 02 of 23  
for data and signature.

ALBANY COUNTY HEALTH DEPARTMENT

ALBANY COUNTY DEPARTMENT OF HEALTH  
DIVISION OF ENVIRONMENTAL HEALTH SERVICES  
By direction of the Commissioner of Health, these  
plans are hereby approved. See sheet for  
data and signature.

TOWN OF BETHLEHEM

**TYPICAL ROADWAY SECTIONS  
AND SITE DETAILS**

**VAN DYKE SPINNEY  
PHASE 2**  
TOWN OF BETHLEHEM COUNTY OF ALBANY  
STATE OF NEW YORK

DRAWING NUMBER:  
**10**  
**23**  
JOB NO. 11-03

**Brewer ENGINEERING ASSOCIATES, P.C.**  
CONSULTING ENGINEERS • PLANNERS  
743 COLUMBIA TURNPIKE, EAST GREENBUSH, NEW YORK 12061  
PHONE: 518.477.5253 FAX: 518.477.5253