




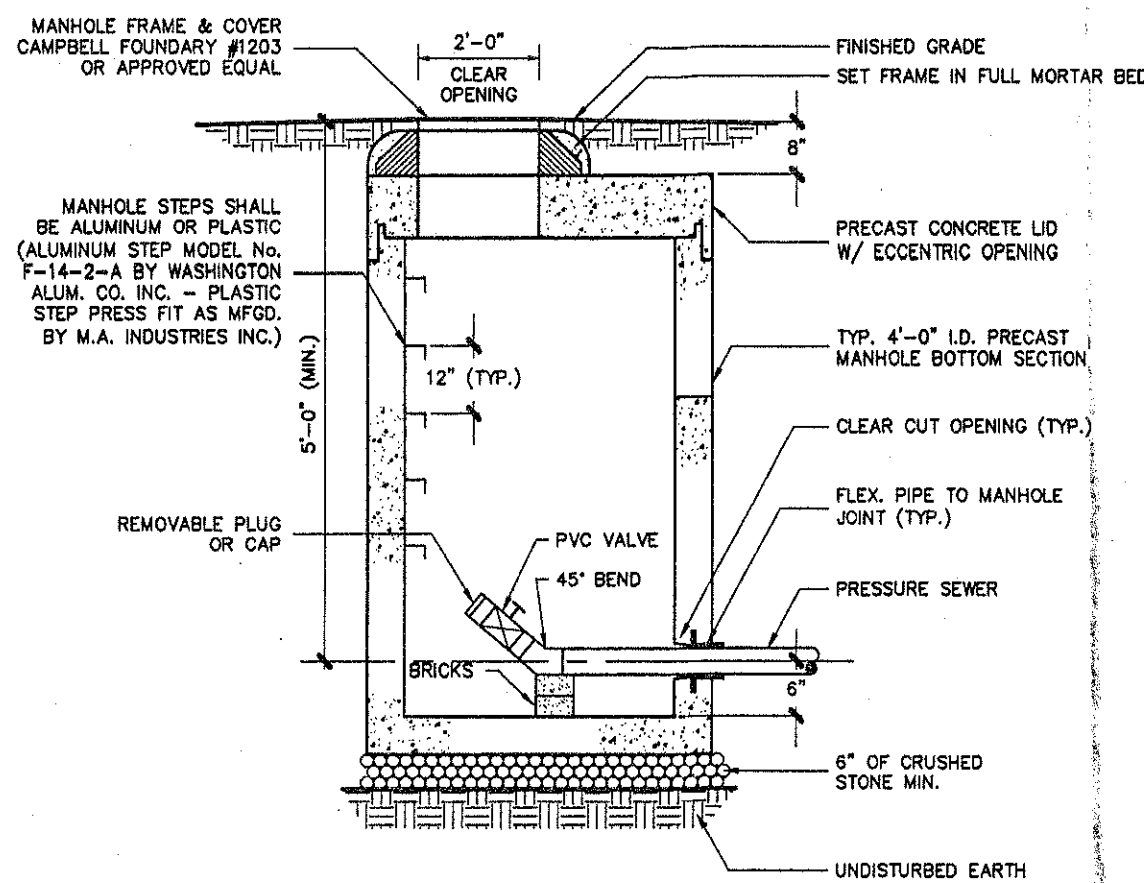


TYPICAL END OF LINE CLEAN-OUT MANHOLE DETAIL
SCALE: NONE

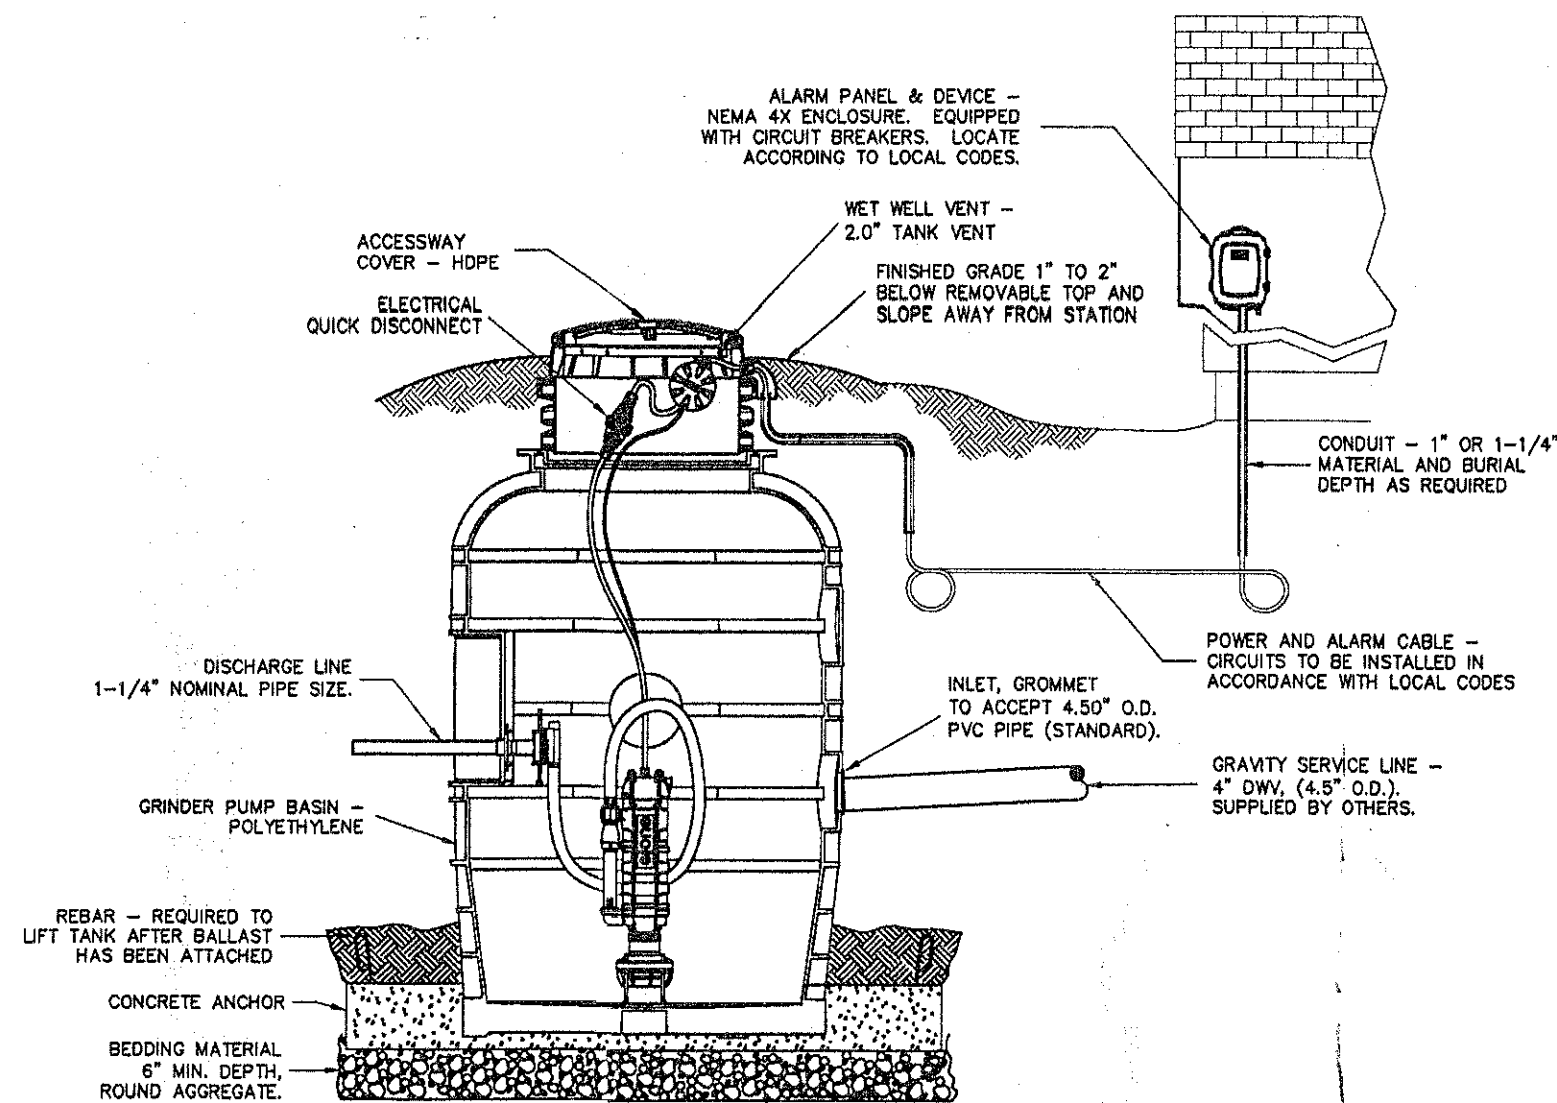


TYPICAL GRINDER PUMP INSTALLATION
SCALE: NONE

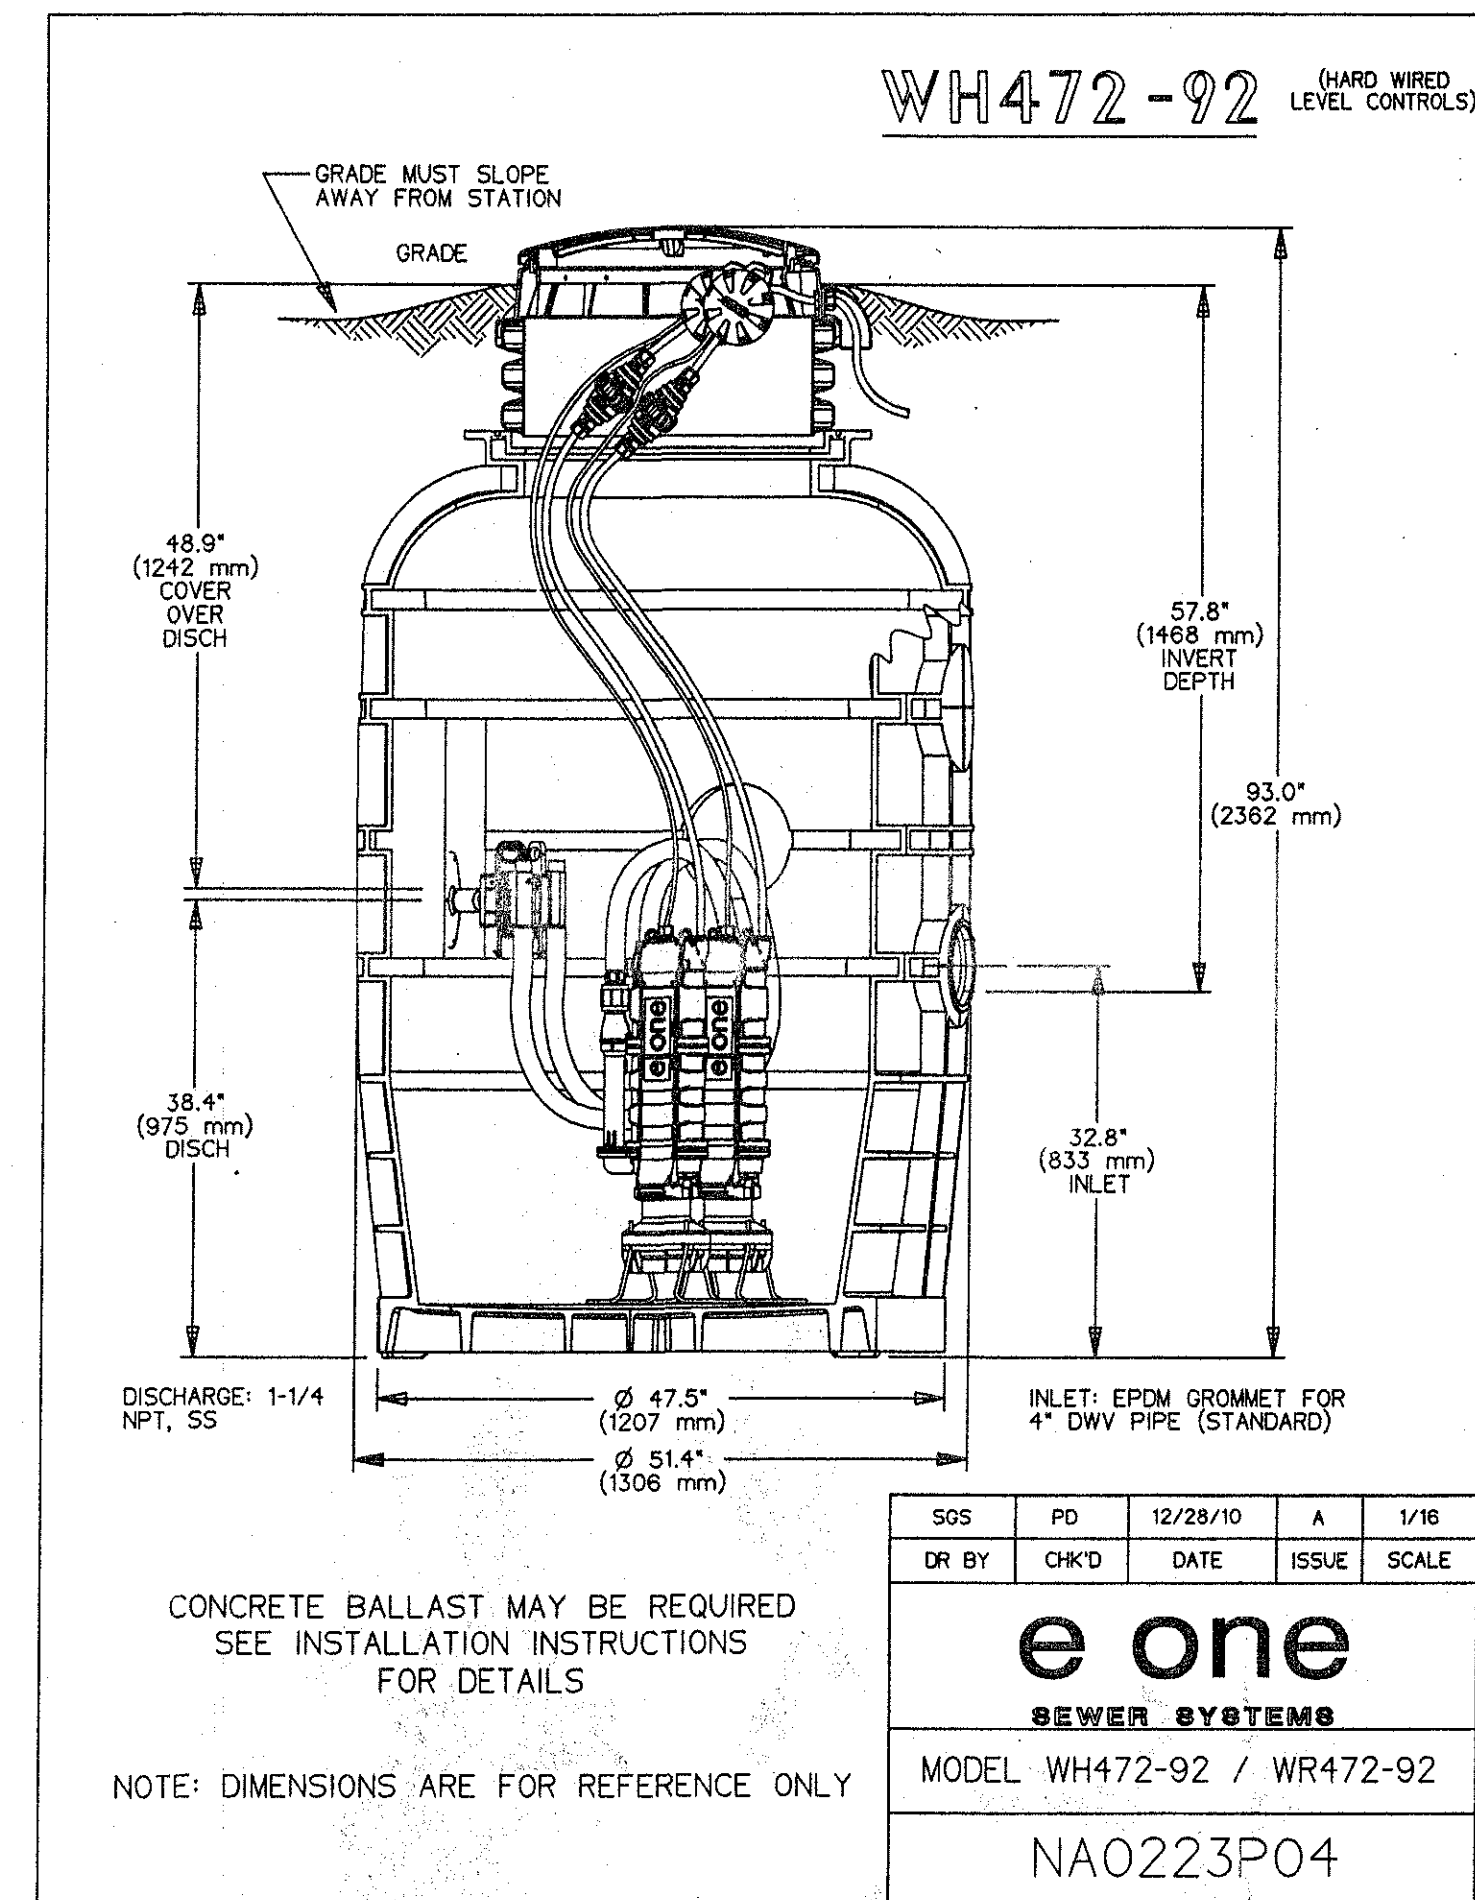


WH472-92 (E1) GRINDER PUMP
SCALE: NONE

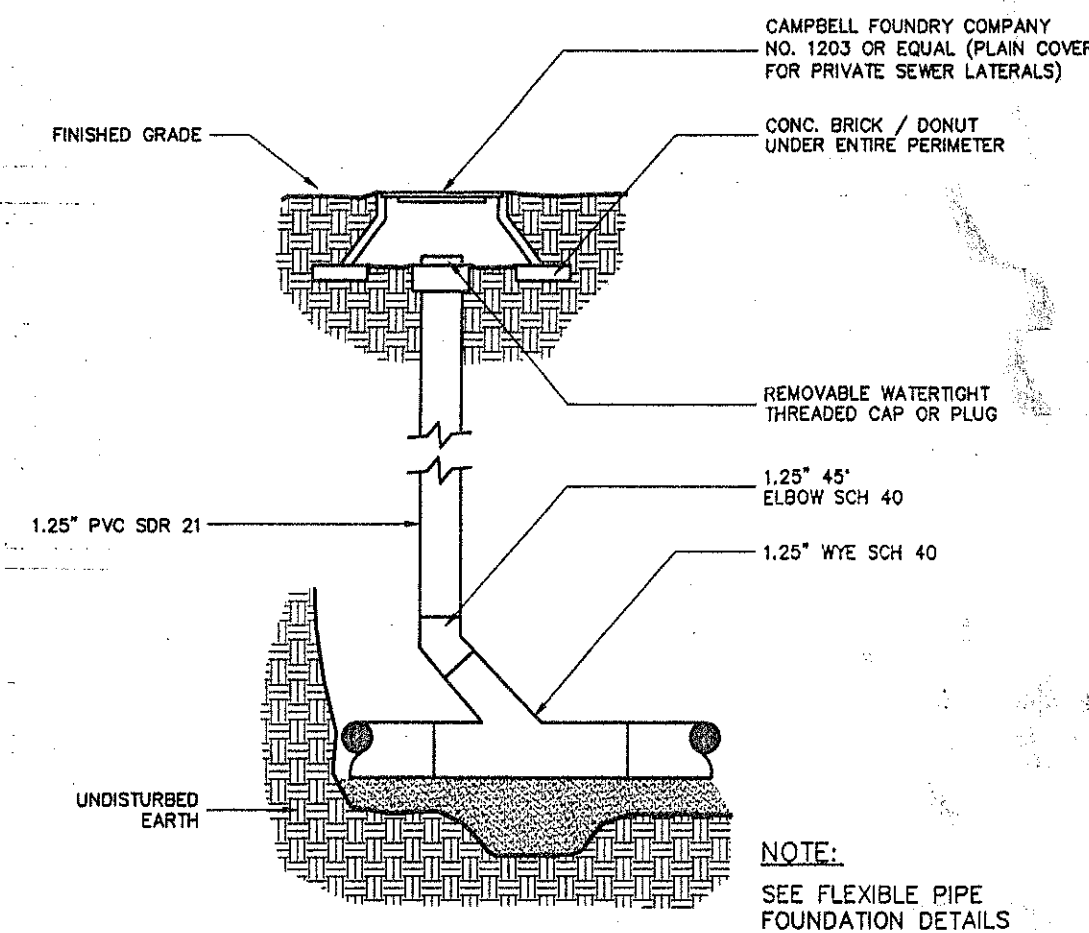


CLEANOUT DETAIL
SCALE: NONE

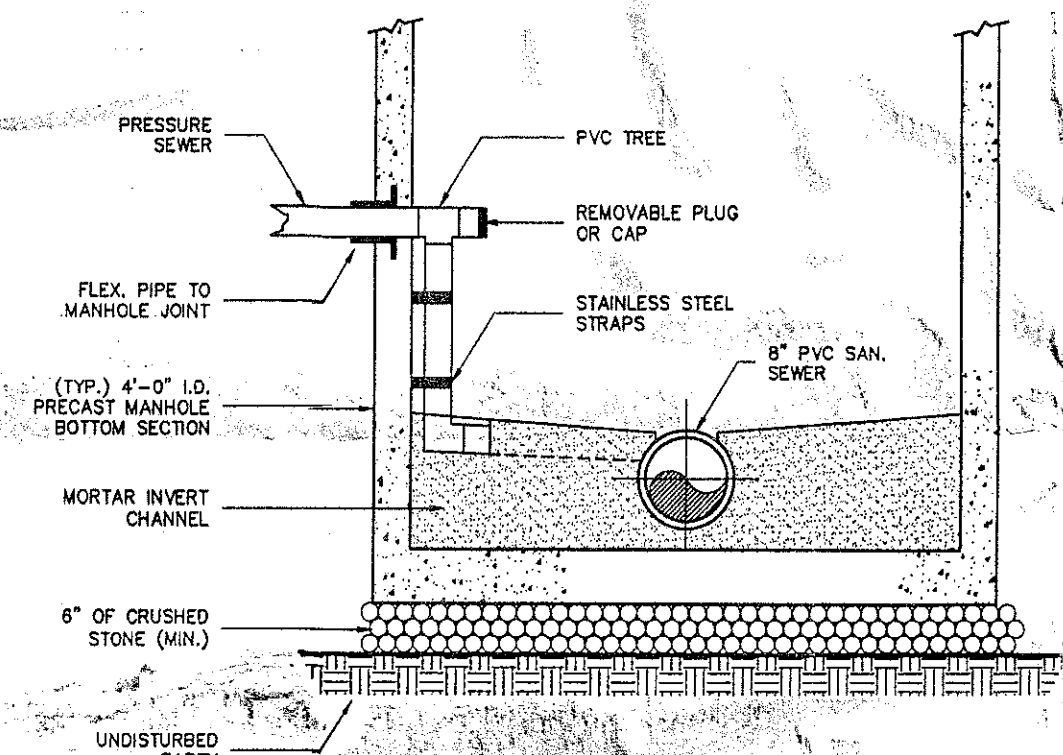



TYPICAL PRESSURE SEWER CONNECTION DETAIL
SCALE: NONE

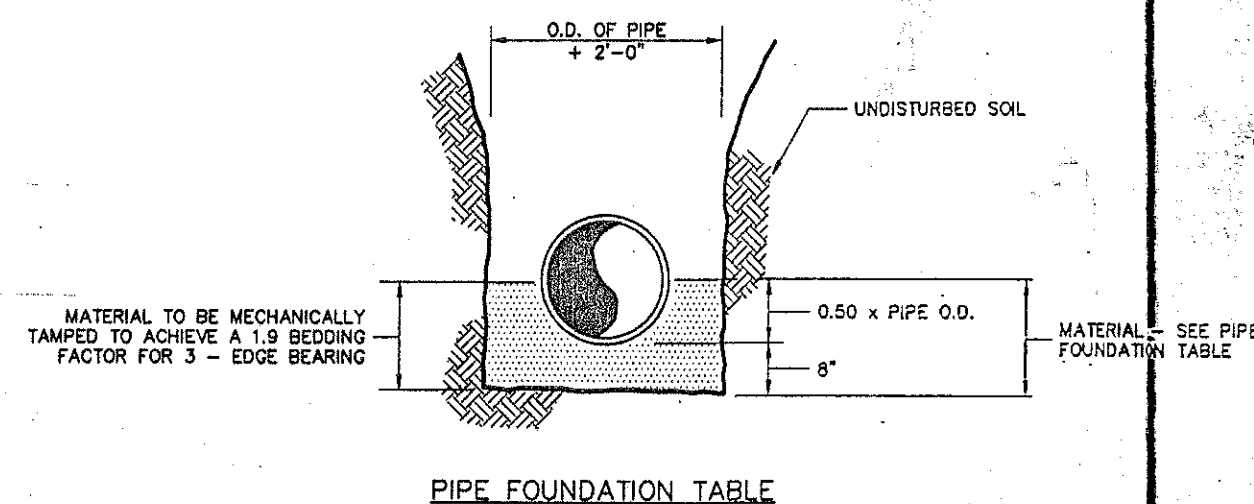

FLEXIBLE PIPE FOUNDATION DETAILS
SCALE: NONE

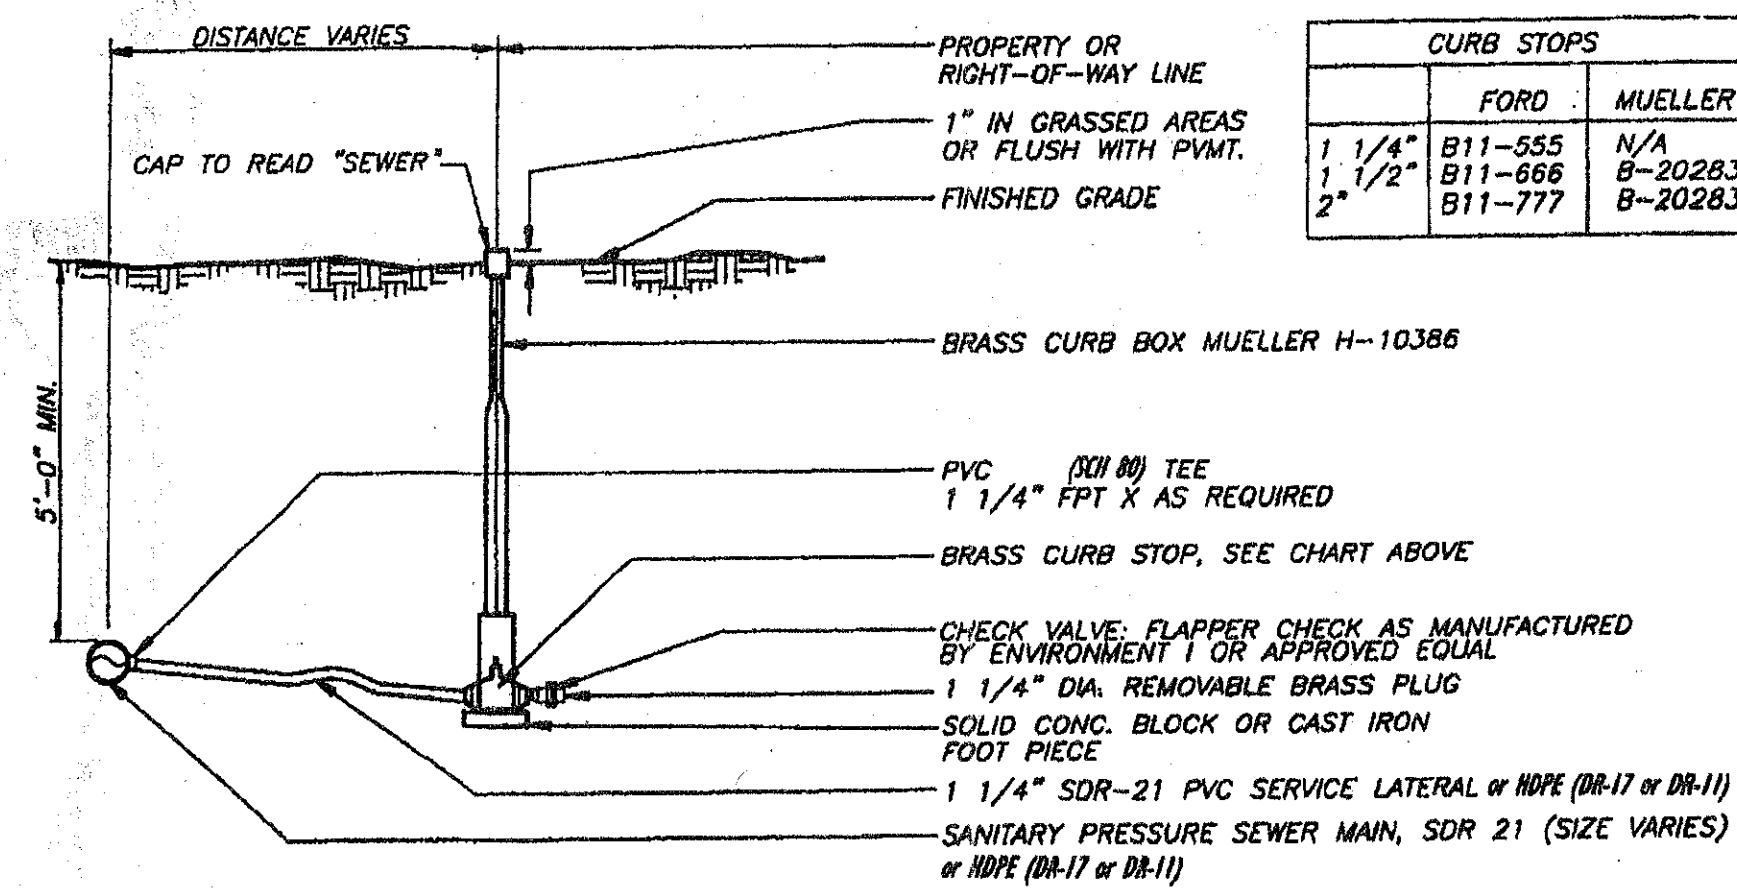


CURB BOX DETAIL, PRESSURE SANITARY SEWER

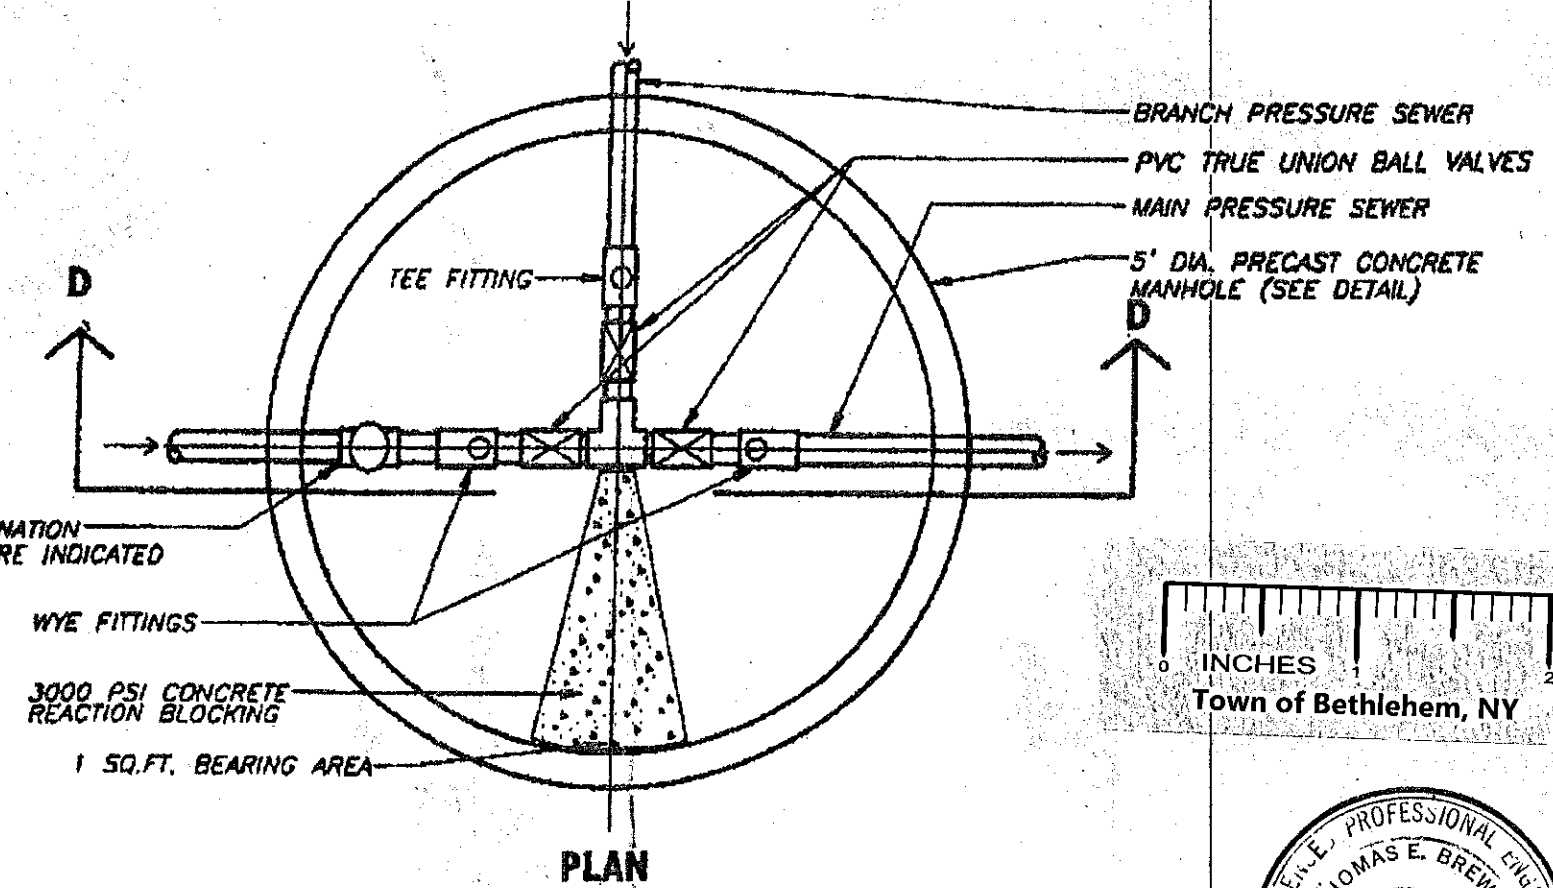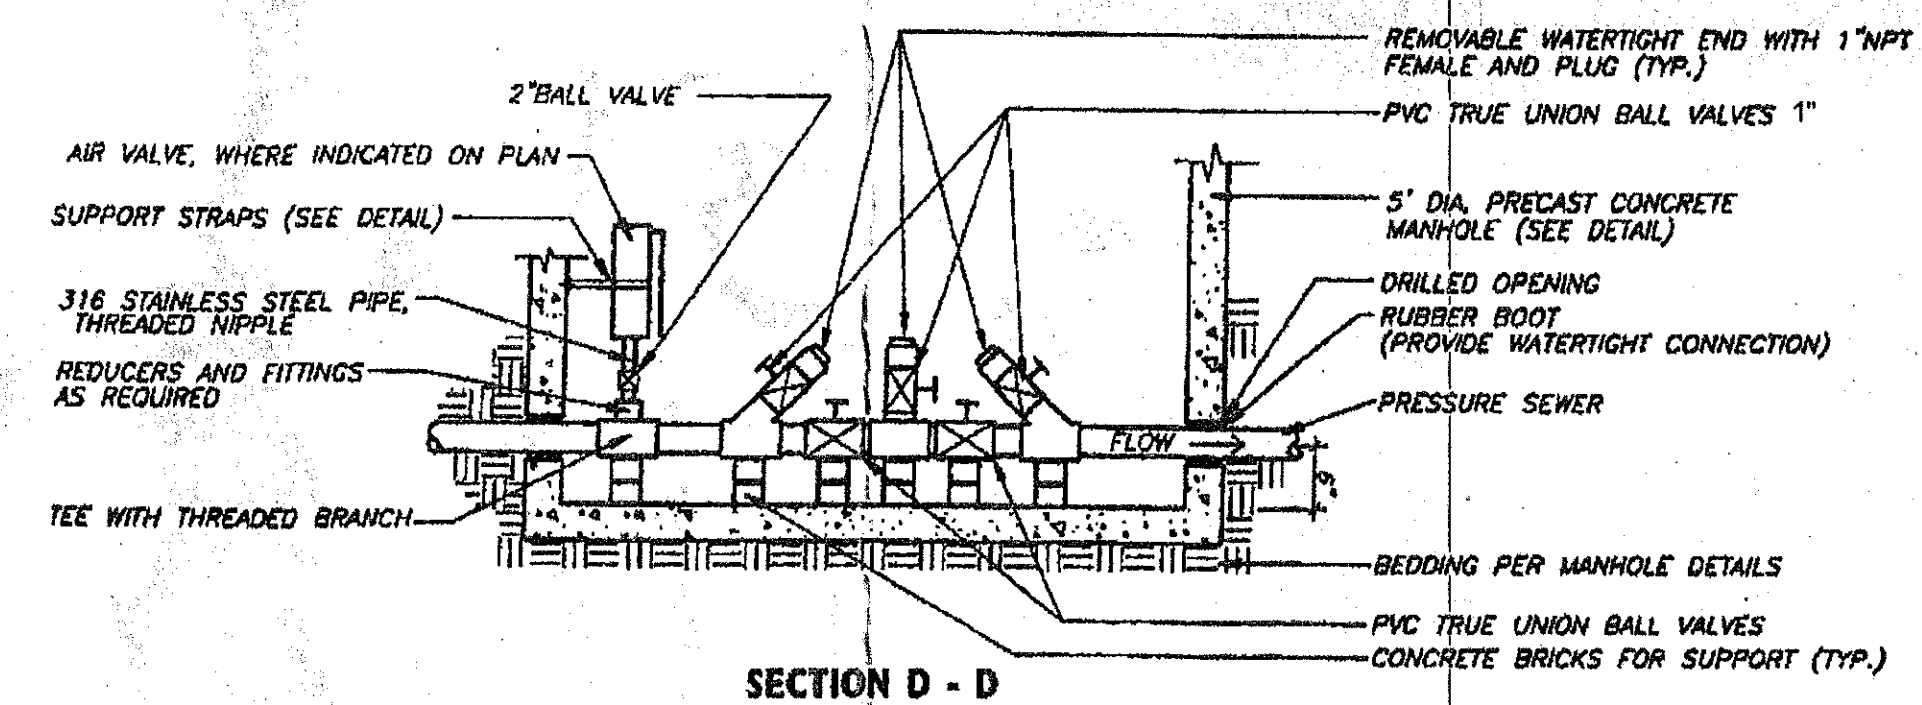

IN-LINE CLEANOUT MANHOLE, PRESSURE SANITARY SEWERS

PLANNING BOARD
TOWN OF BETHLEHEM
ALBANY COUNTY, NEW YORK
By direction of the Chairman,
These drawings are hereby approved.
See sheet(s) 22/23
for date and signature.

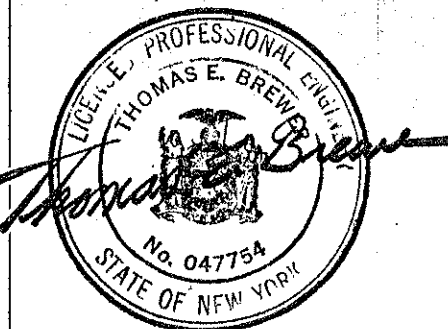

ALBANY COUNTY HEALTH DEPARTMENT

ALBANY COUNTY DEPARTMENT OF HEALTH
VISION OF ENVIRONMENTAL HEALTH SERVICES
By direction of the Commissioner of Health, these
plans are hereby approved. See first sheet for
date and signature.

TOWN OF BETHLEHEM

TITLE: TYPICAL LOW PRESSURE
SANITARY DETAILS

VAN DYKE SPINNEY
PHASE 2
TOWN OF BETHLEHEM COUNTY OF ALBANY
STATE OF NEW YORK

DRAWING NUMBER:
22
23
JOB NO. 11-03

BREWER ENGINEERING
ASSOCIATES, P.C.
CONSULTING ENGINEERS * PLANNERS
743 COLUMBIA TURNPIKE, EAST GREENBUSH, NEW YORK 12061
PHONE: 518.477.5253 FAX: 518.477.5253