


D1 ENLARGED - MAIN ENTRY BALCONY - FRONT VIEW
SCALE: 1/4" = 1'-0"


D3 ENLARGED - MAIN ENTRY BALCONY - SIDE VIEW
SCALE: 1/4" = 1'-0"

D4 ENLARGED - DOUBLE BALCONY - FRONT VIEW
SCALE: 1/4" = 1'-0"


D6 ENLARGED - DOUBLE BALCONY - SIDE VIEW
SCALE: 1/4" = 1'-0"

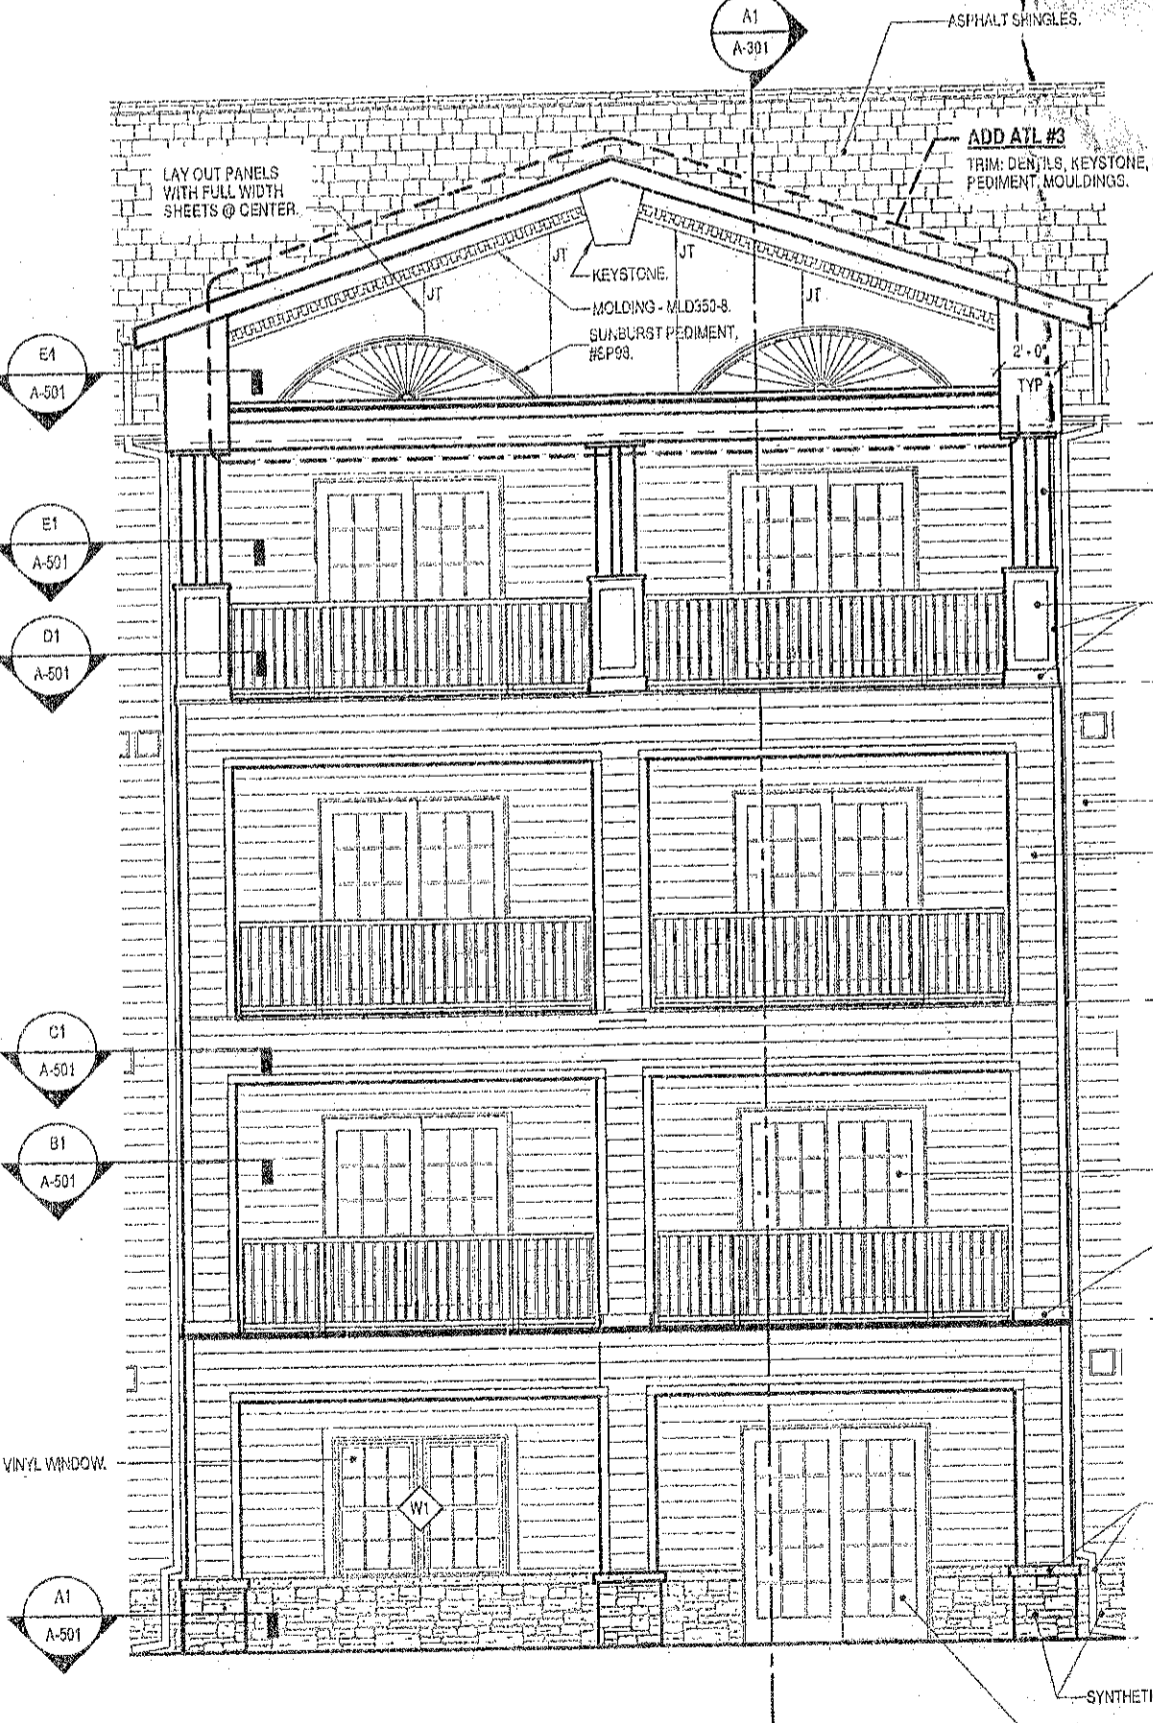


A1 ENLARGED - DOUBLE BALCONY - BACK
SCALE: 1/4" = 1'-0"

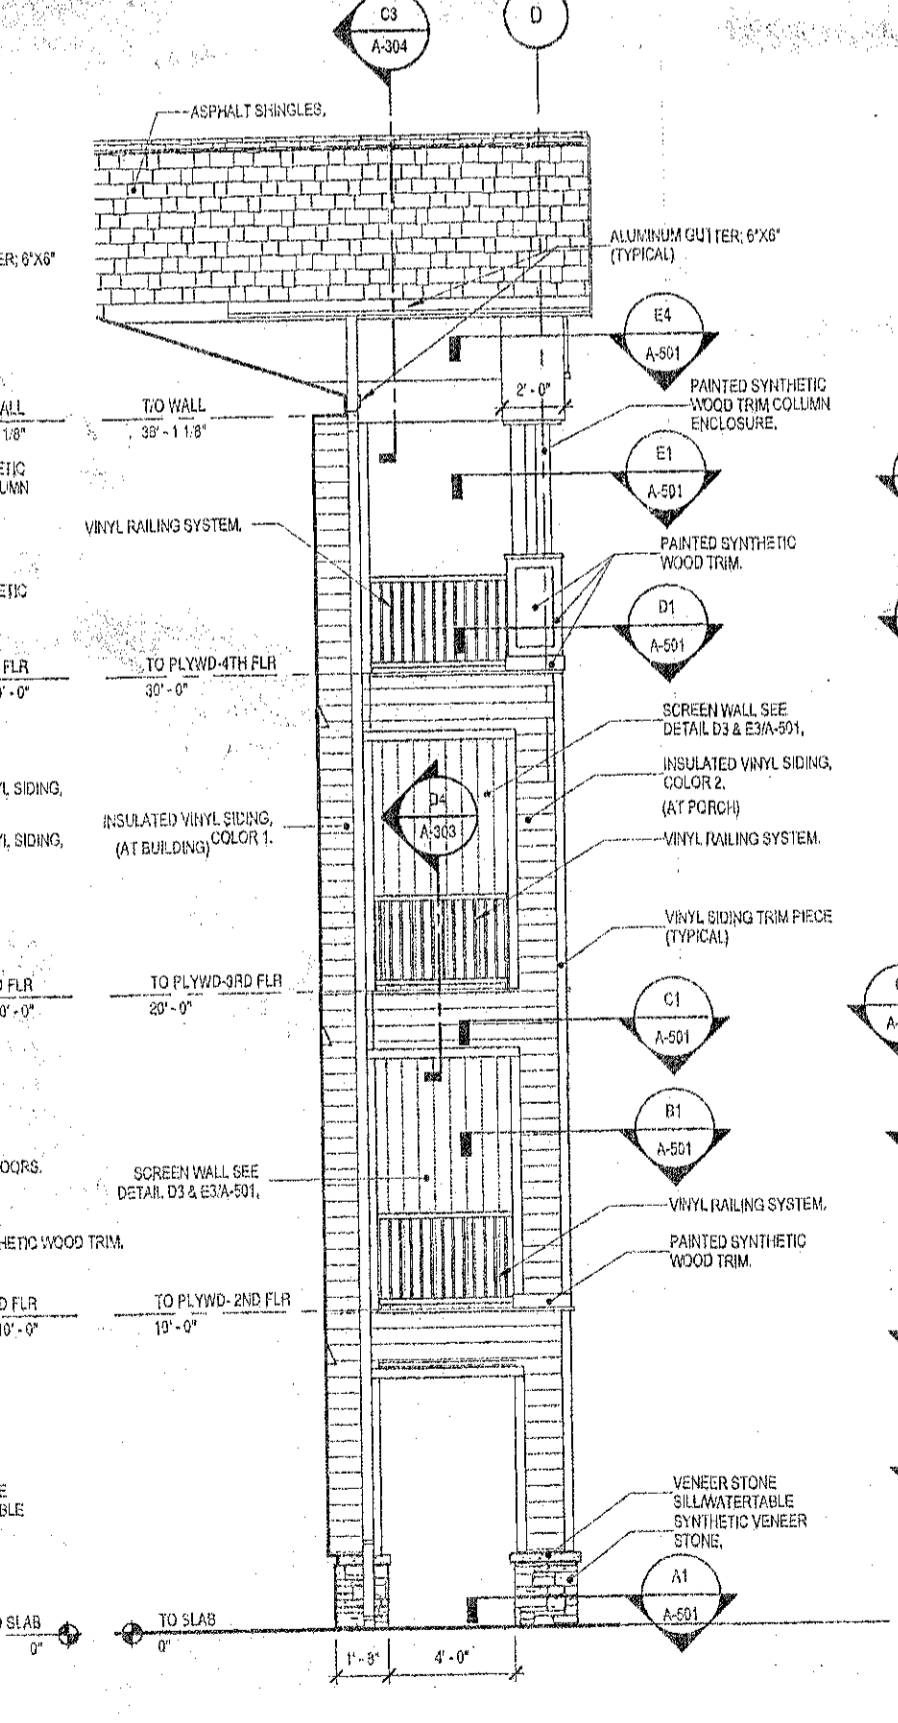


A3 ENLARGED DOUBLE BALCONY - SIDE VIEW
SCALE: 1/4" = 1'-0"

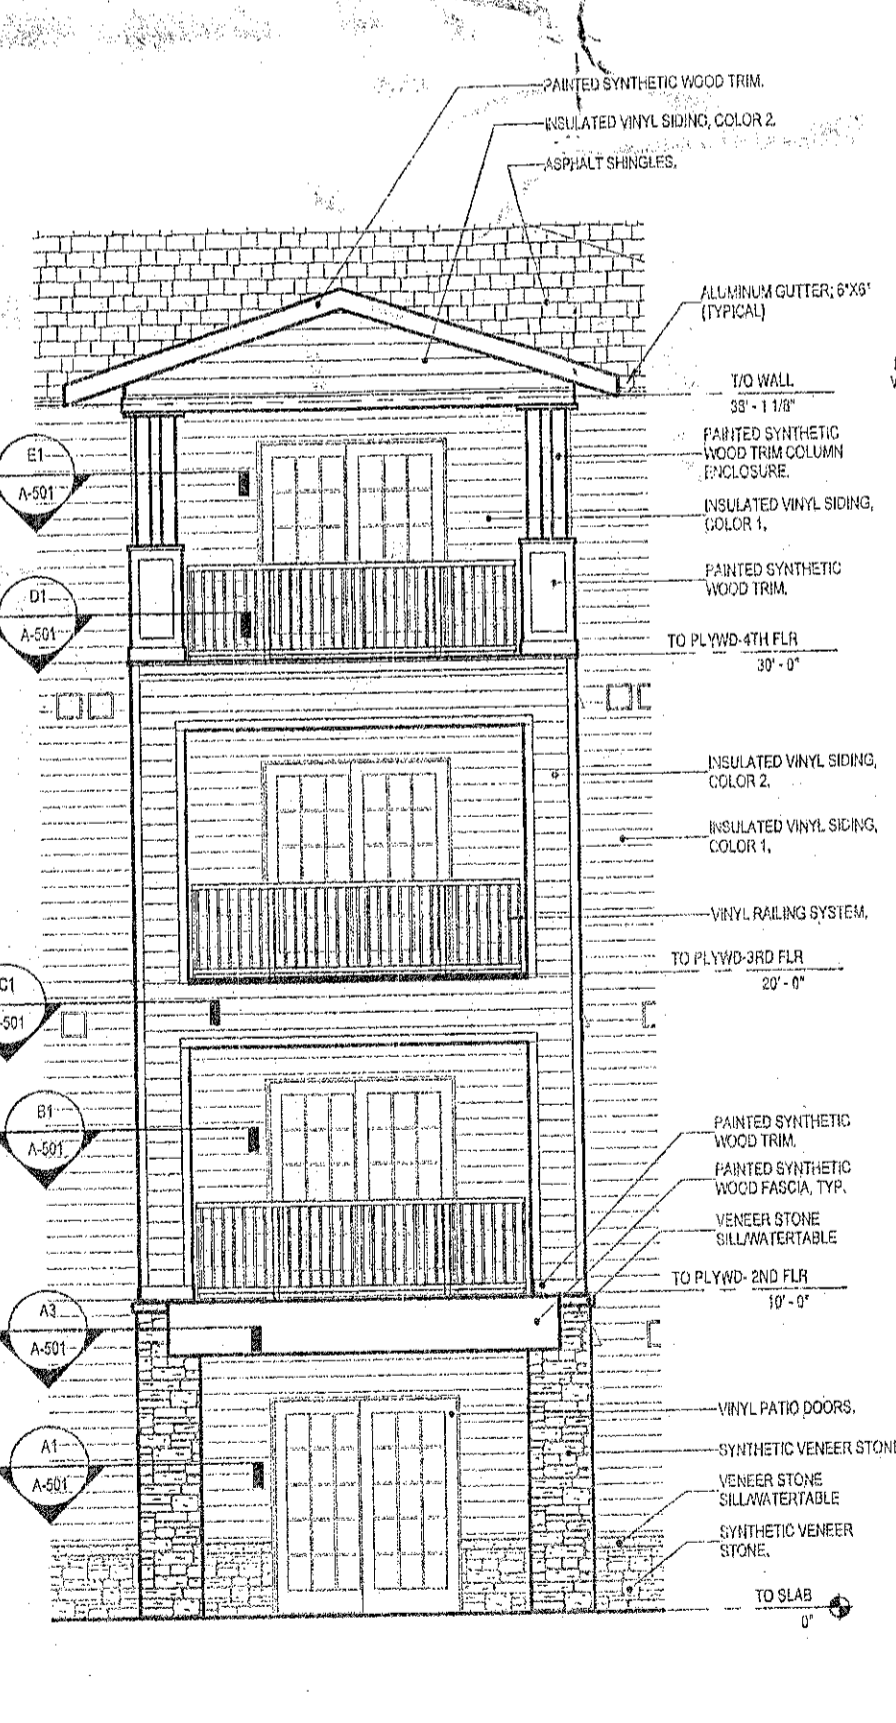


A4 ENLARGED - SINGLE BALCONY - FRONT
SCALE: 1/4" = 1'-0"

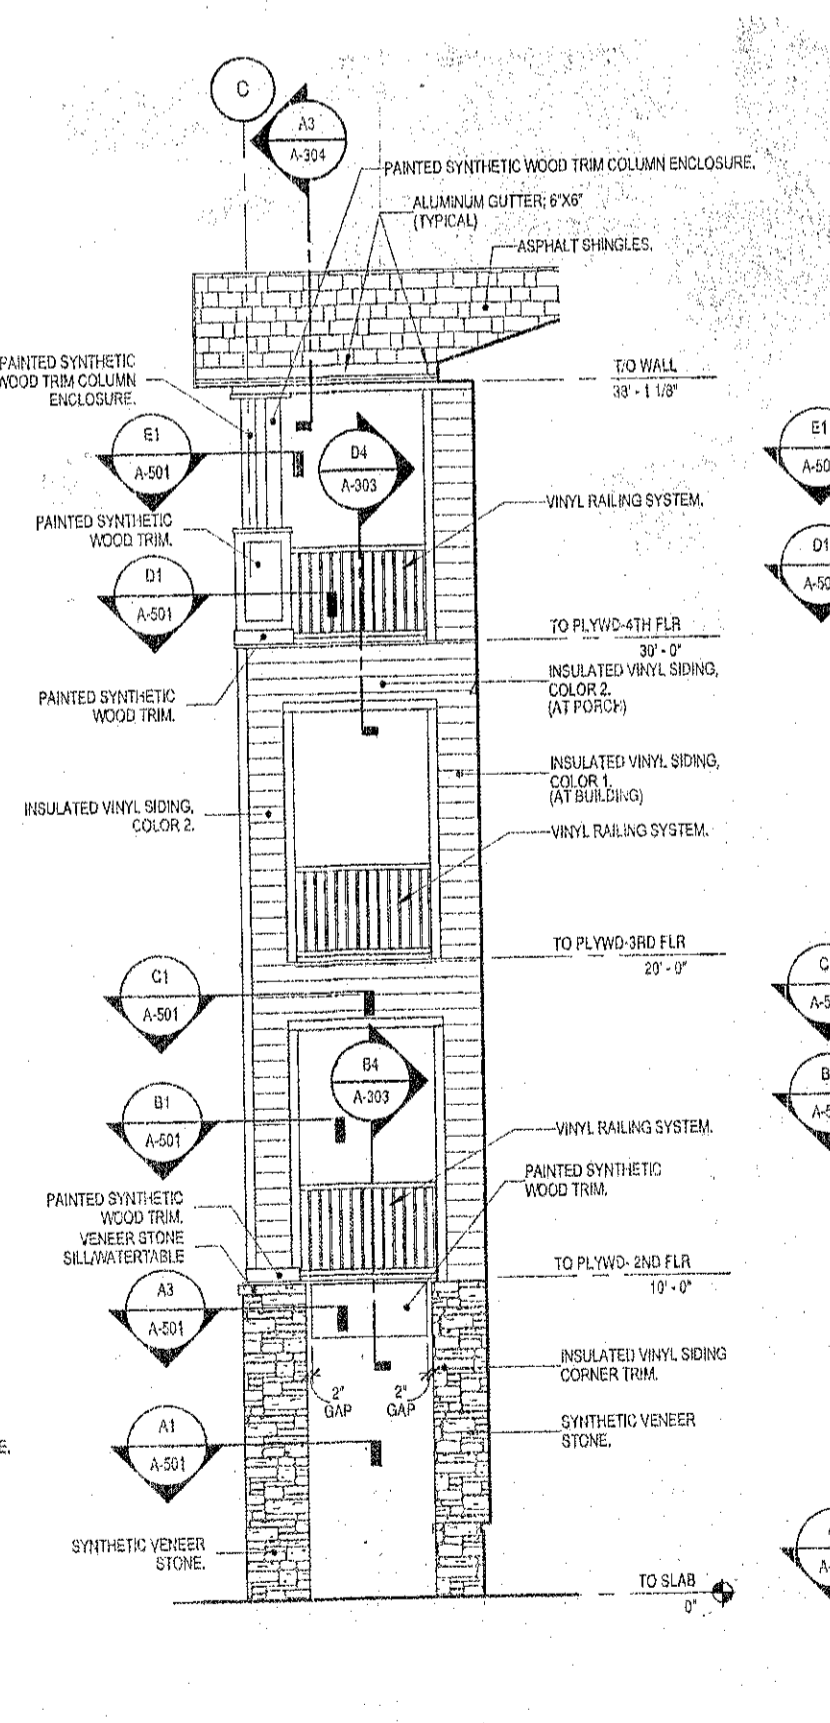

A5 ENLARGED - SINGLE - SIDE VIEW
SCALE: 1/4" = 1'-0"

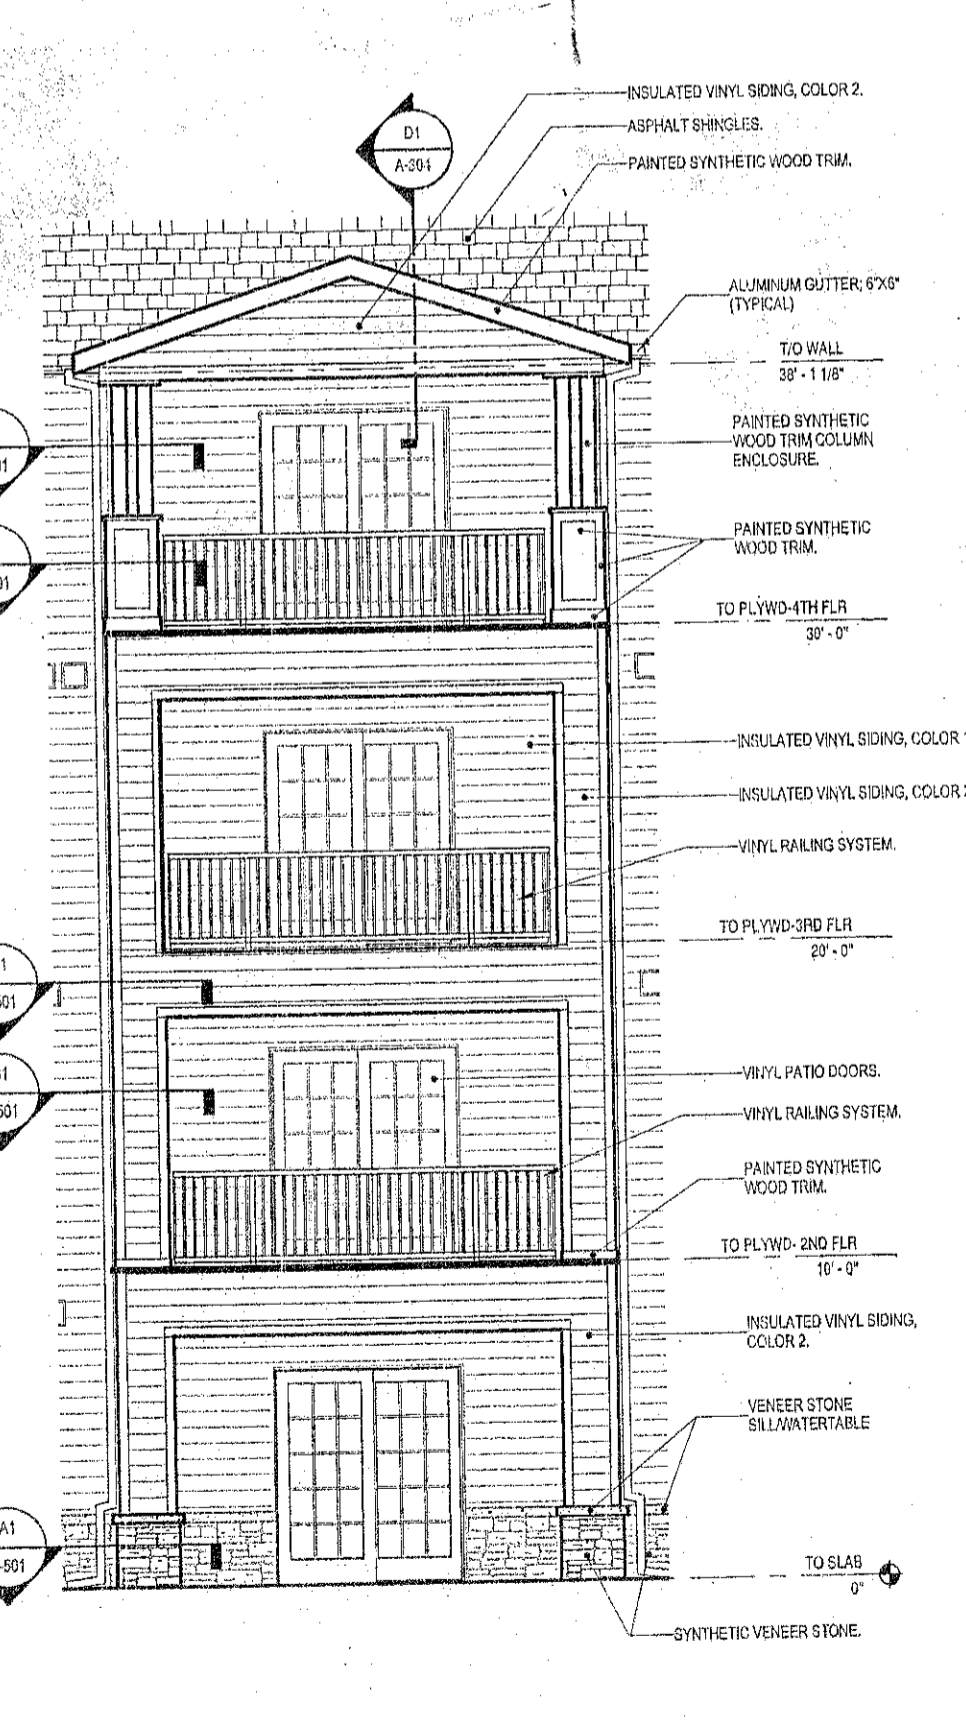

A6 ENLARGED - SINGLE BALCONY - BACK
SCALE: 1/4" = 1'-0"

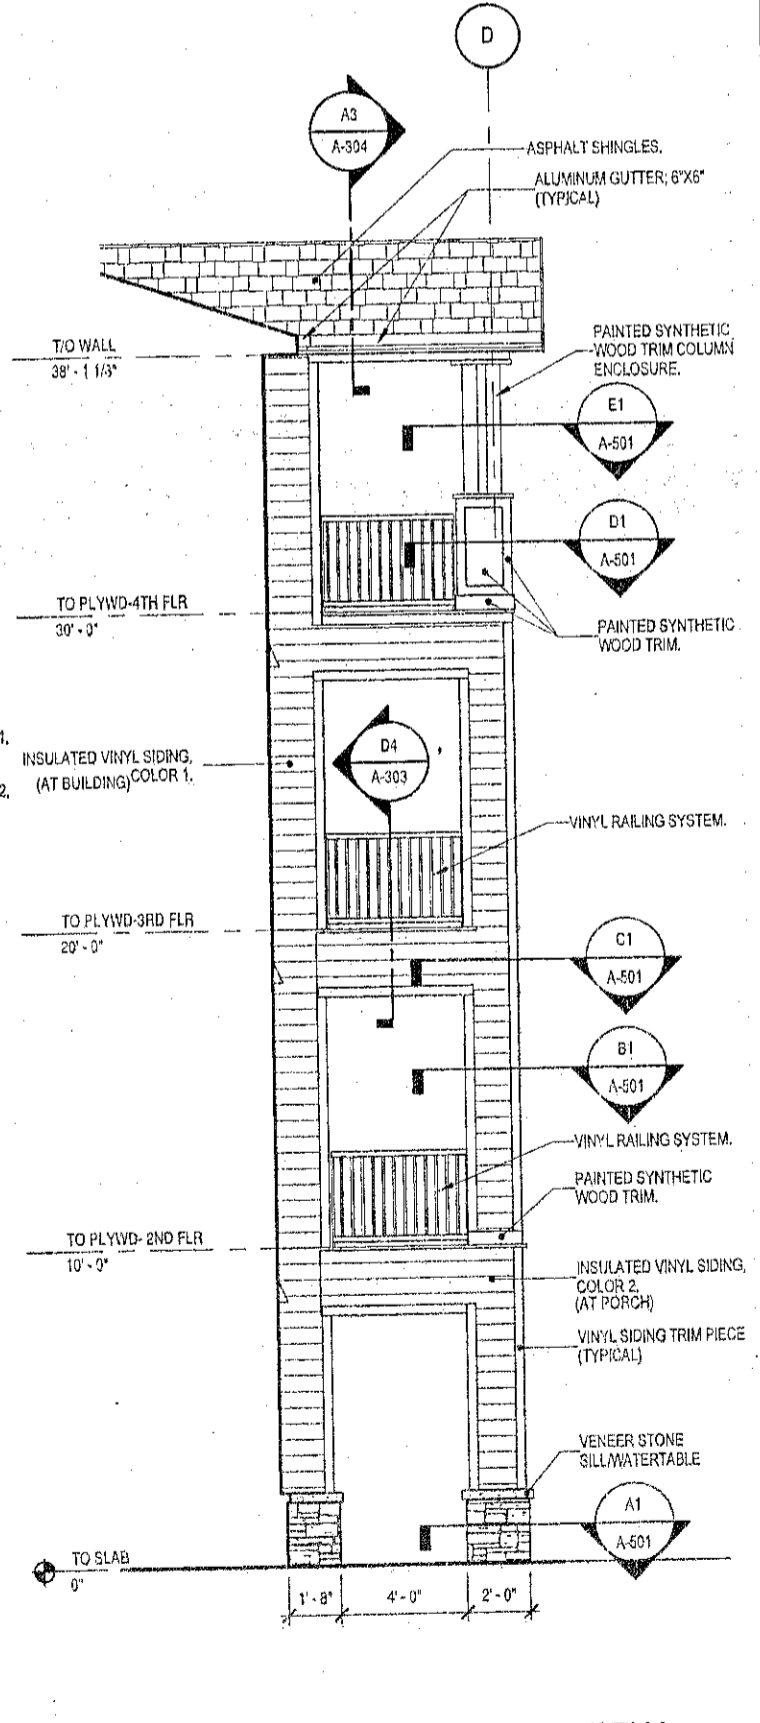

A7 ENLARGED - SINGLE - SIDE VIEW
SCALE: 1/4" = 1'-0"

INCHES
Town of Bethlehem, NY

NO.	DATE	REVISIONS

NAME	DATE	CONSULTANTS

PROJECT LOCATION:

QPK DESIGN
ARCHITECTURE
ENGINEERING
SITE & PLANNING
459 SO. SALINA ST. PO BOX 23
BETHLEHEM, NEW YORK 12011-0023
TEL: 610.422.2300 FAX: 610.422.2301

SHEET TITLE: **ELEVATIONS-EXTERIOR**

OWNER: **VAN WEIS VILLAGE LLC**

PROJECT TITLE: **GLENMONT ABBEY VILLAGE
THOMAS COLE DRIVE
F.K.A. GLENWOOD VILLAGE SENIOR HOUSING**

PROJECT LOCATION: **TOWN OF BETHLEHEM, NEW YORK**

ISSUED DATE: **12/12/2013**

PROJECT NUM: **21223400**

PROJECT STATUS: **PERMIT SET**

DRAWING NUMBER: **A-202**

PLANNING BOARD
TOWN OF BETHLEHEM
ALBANY COUNTY, NEW YORK
By direction of the Chairman,
These drawings are hereby approved
See sheets A-201, A-202, A-203
for date and signature.