


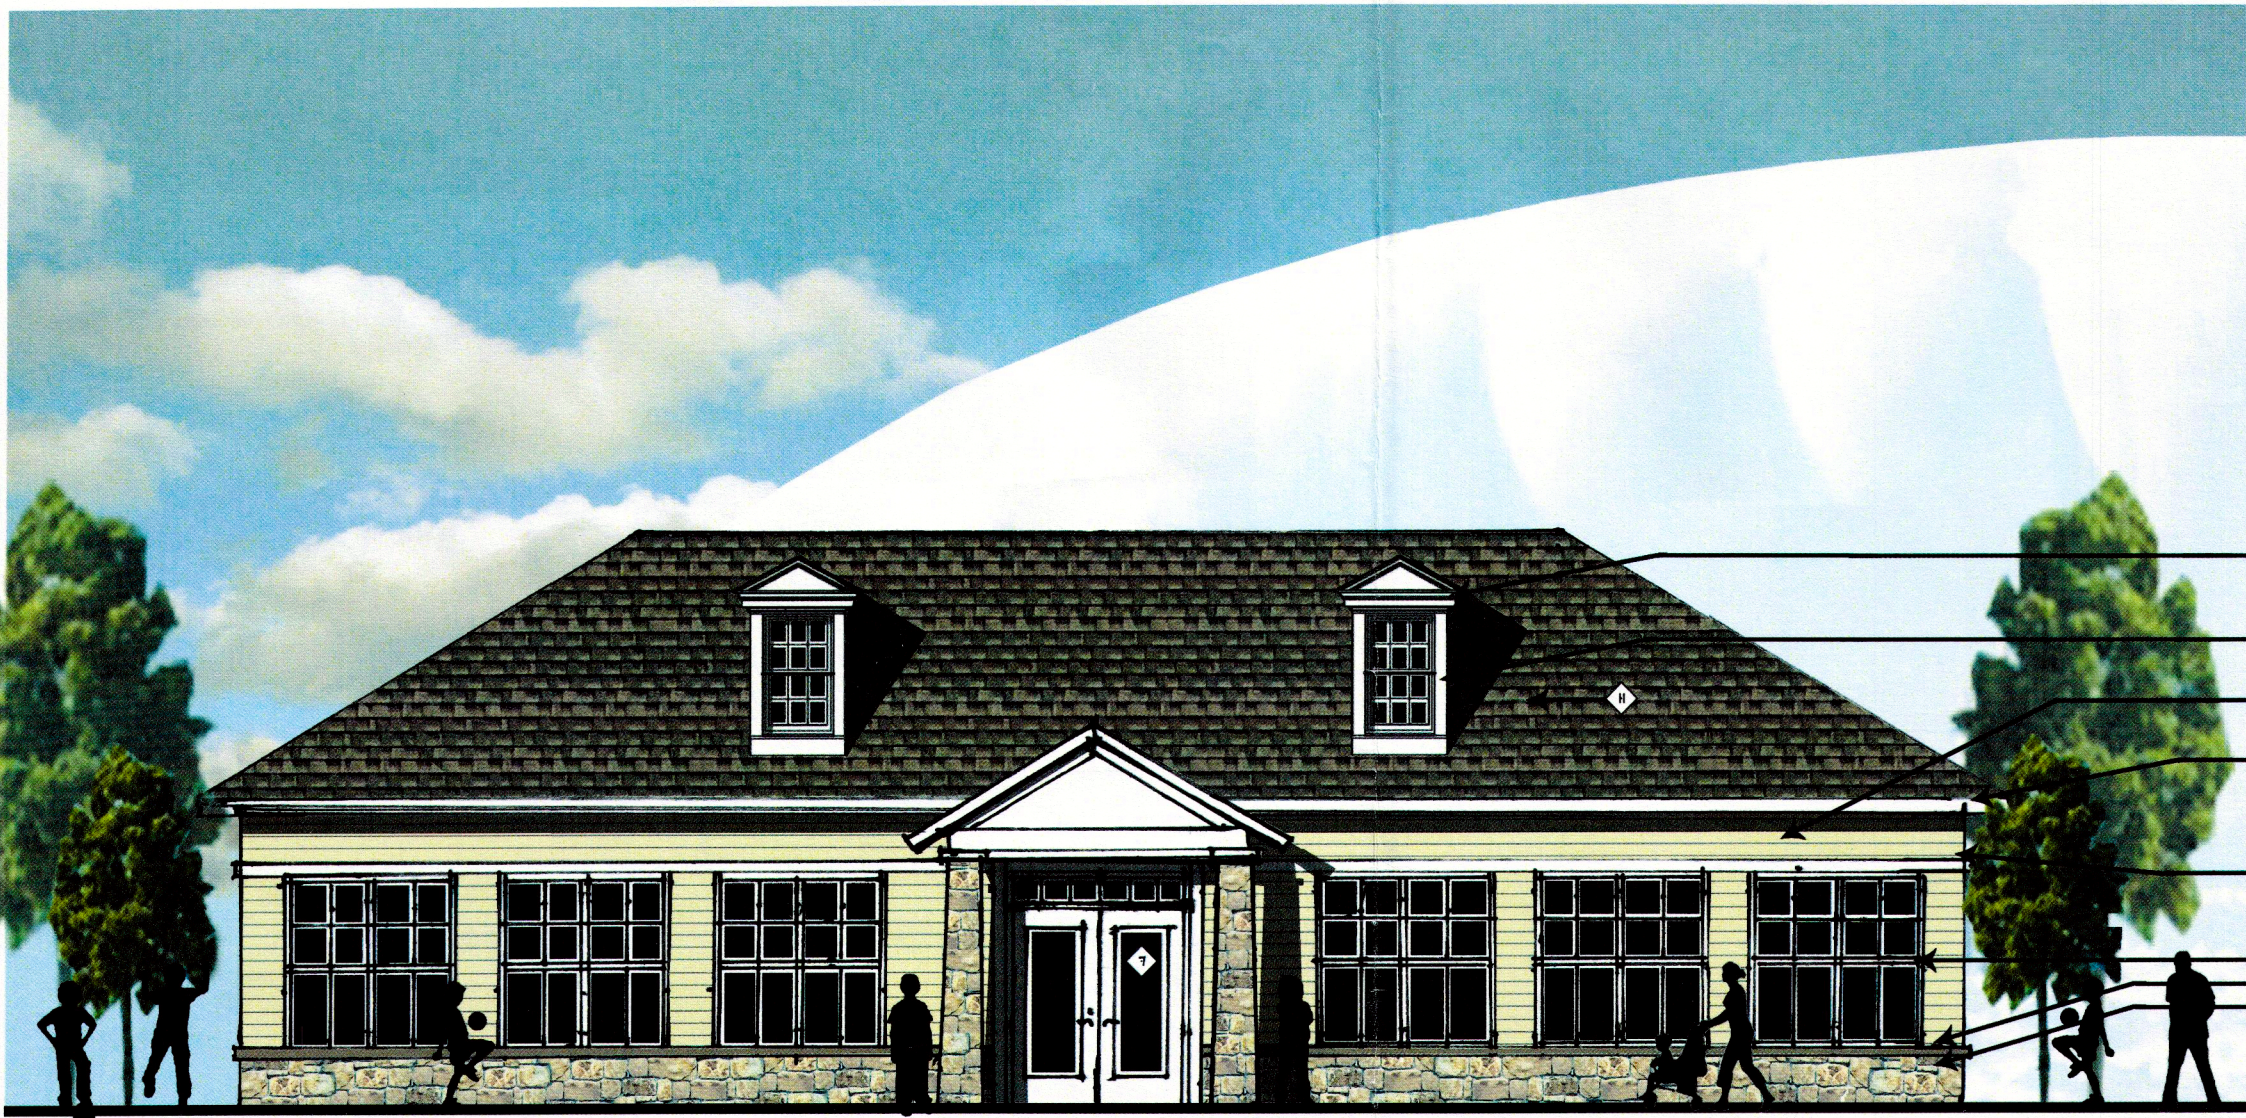

ELEVATION KEY NOTES	NOTE:
1 6" VINYL SIDING	9 PYPON BRACKET #BKT
2 4" AZEK or KLEER ONE PIECE CORNER TRIM	10 PYPON or AZEK MANUFACTURED GABLE END WITH TRIM STRIP, MODEL #PCP54BT & MLD602
3 4" AZEK or KLEER TRIM BOARD	11 30 YEAR ARCHITECTURAL SHINGLES BY GAF, OR APPROVED EQUIVALENT
4 6" AZEK or KLEER FASCIA BOARD	12
5 CULTURED STONE	13
6 PRECAST WATERTABLE	
7 THERMATRU SMOOTH STAR ENTRY DOOR	
8 SILVERLINE WINDOWS (5'-0" X 5'-6")	

PLANNING BOARD
TOWN OF BETHLEHEM
ALBANY COUNTY, NEW YORK

This Site Plan Approved.

John J. Kelly
Title Chairman

Date 8/25/2014


1st FLOOR PLATE TYP.
ELEV.: 10'-0"

PLANNING BOARD
TOWN OF BETHLEHEM
ALBANY COUNTY, NEW YORK
By direction of the Chairman.
These drawings are hereby approved.
See sheet(s) C101
for date and signature.

1st FLOOR CONC. SLAB
ELEV.: 0'-0"


FILE

Proposed Club House

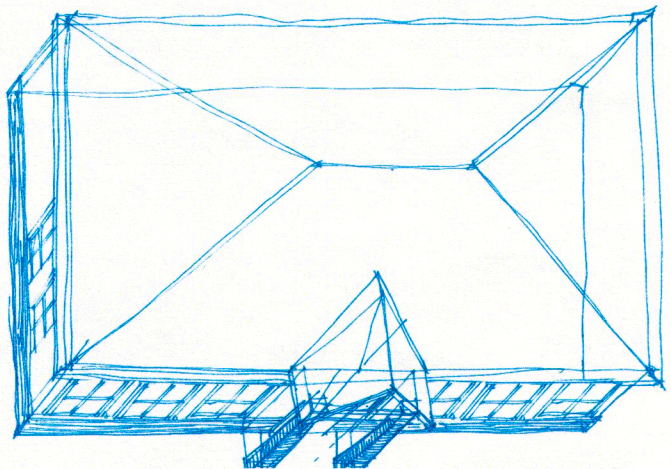

03-26-2014

Afrim's Sports Dome
at Bethlehem Soccer Club
Bethlehem, NY

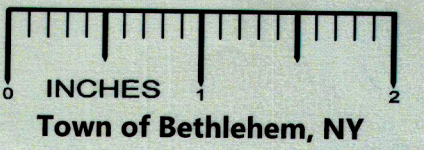

SUP 23 / SPA 208

05/06/2014

COPYRIGHT © 2014 DOMINICK RANIERI ALL RIGHTS RESERVED