
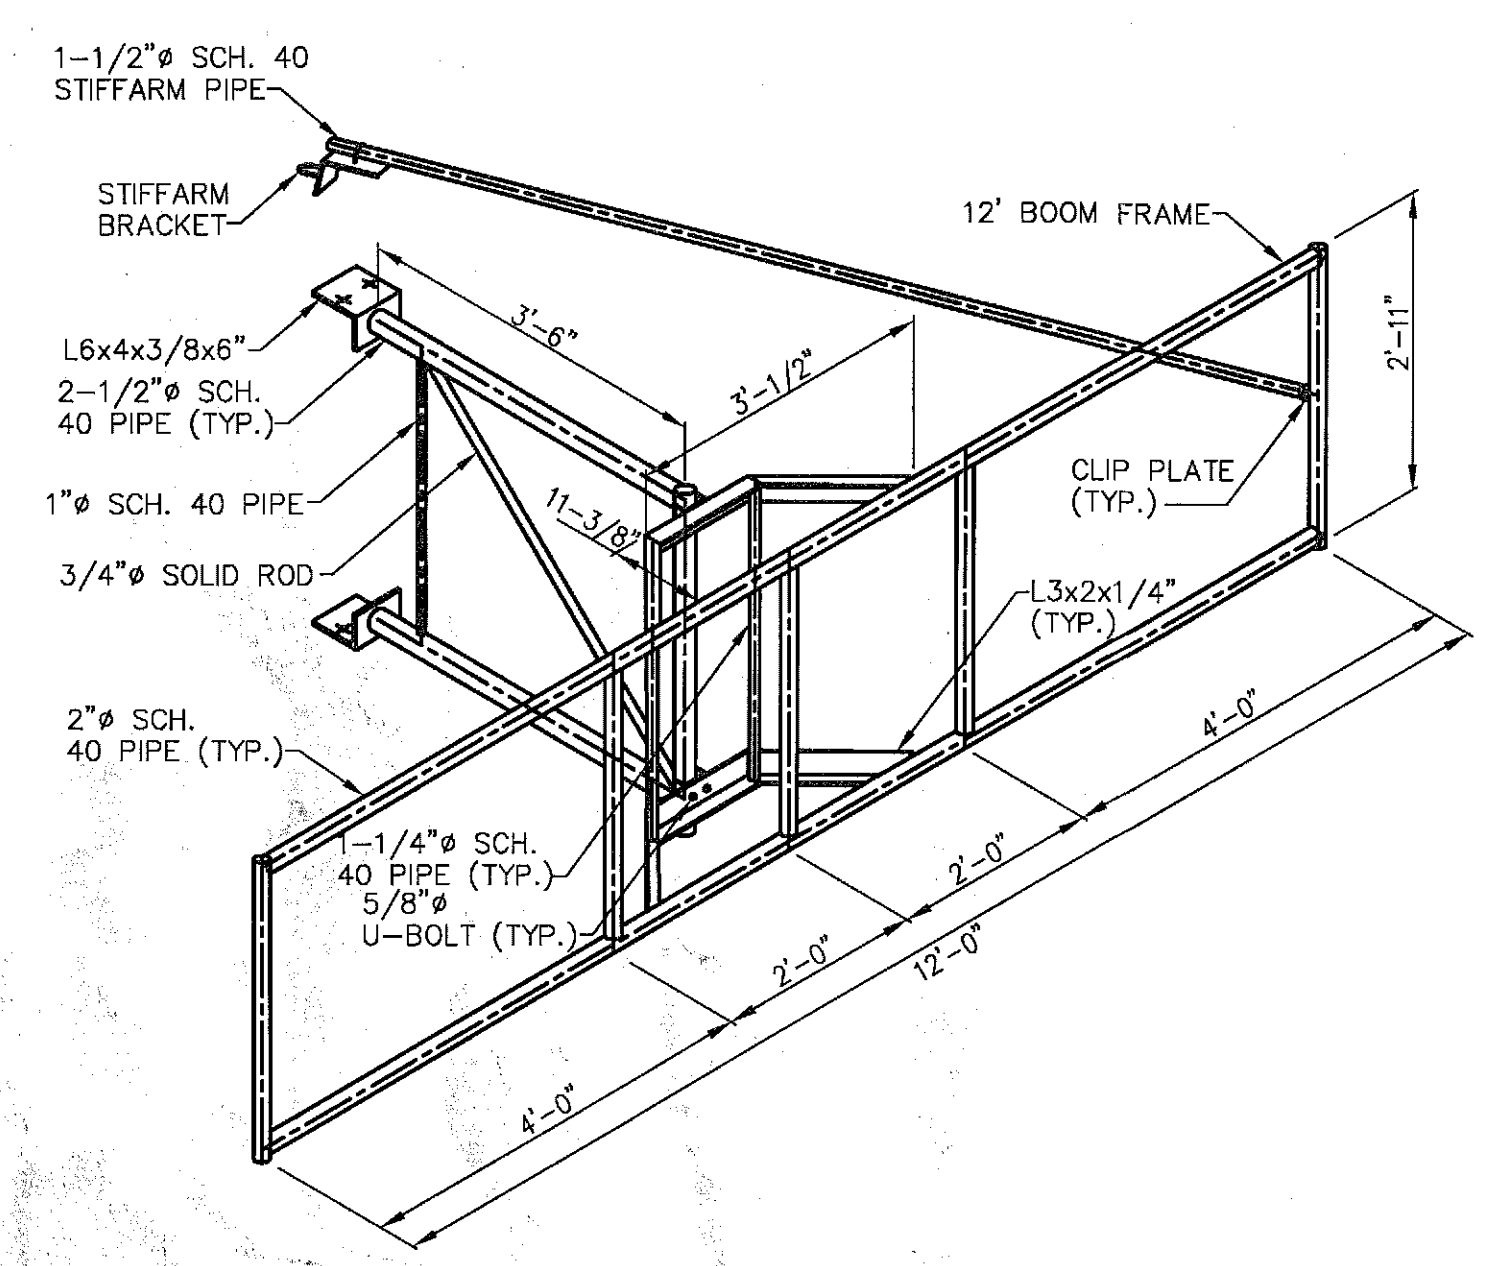


ENGINEERING ASSUMES NO LIABILITY FOR THE STRUCTURAL INTEGRITY OF THE PROPOSED TOWER INSTALLATION. A STRUCTURAL ANALYSIS MUST BE COMPLETED PRIOR TO START OF CONSTRUCTION.

1 TOWER ELEVATION
NOT TO SCALE

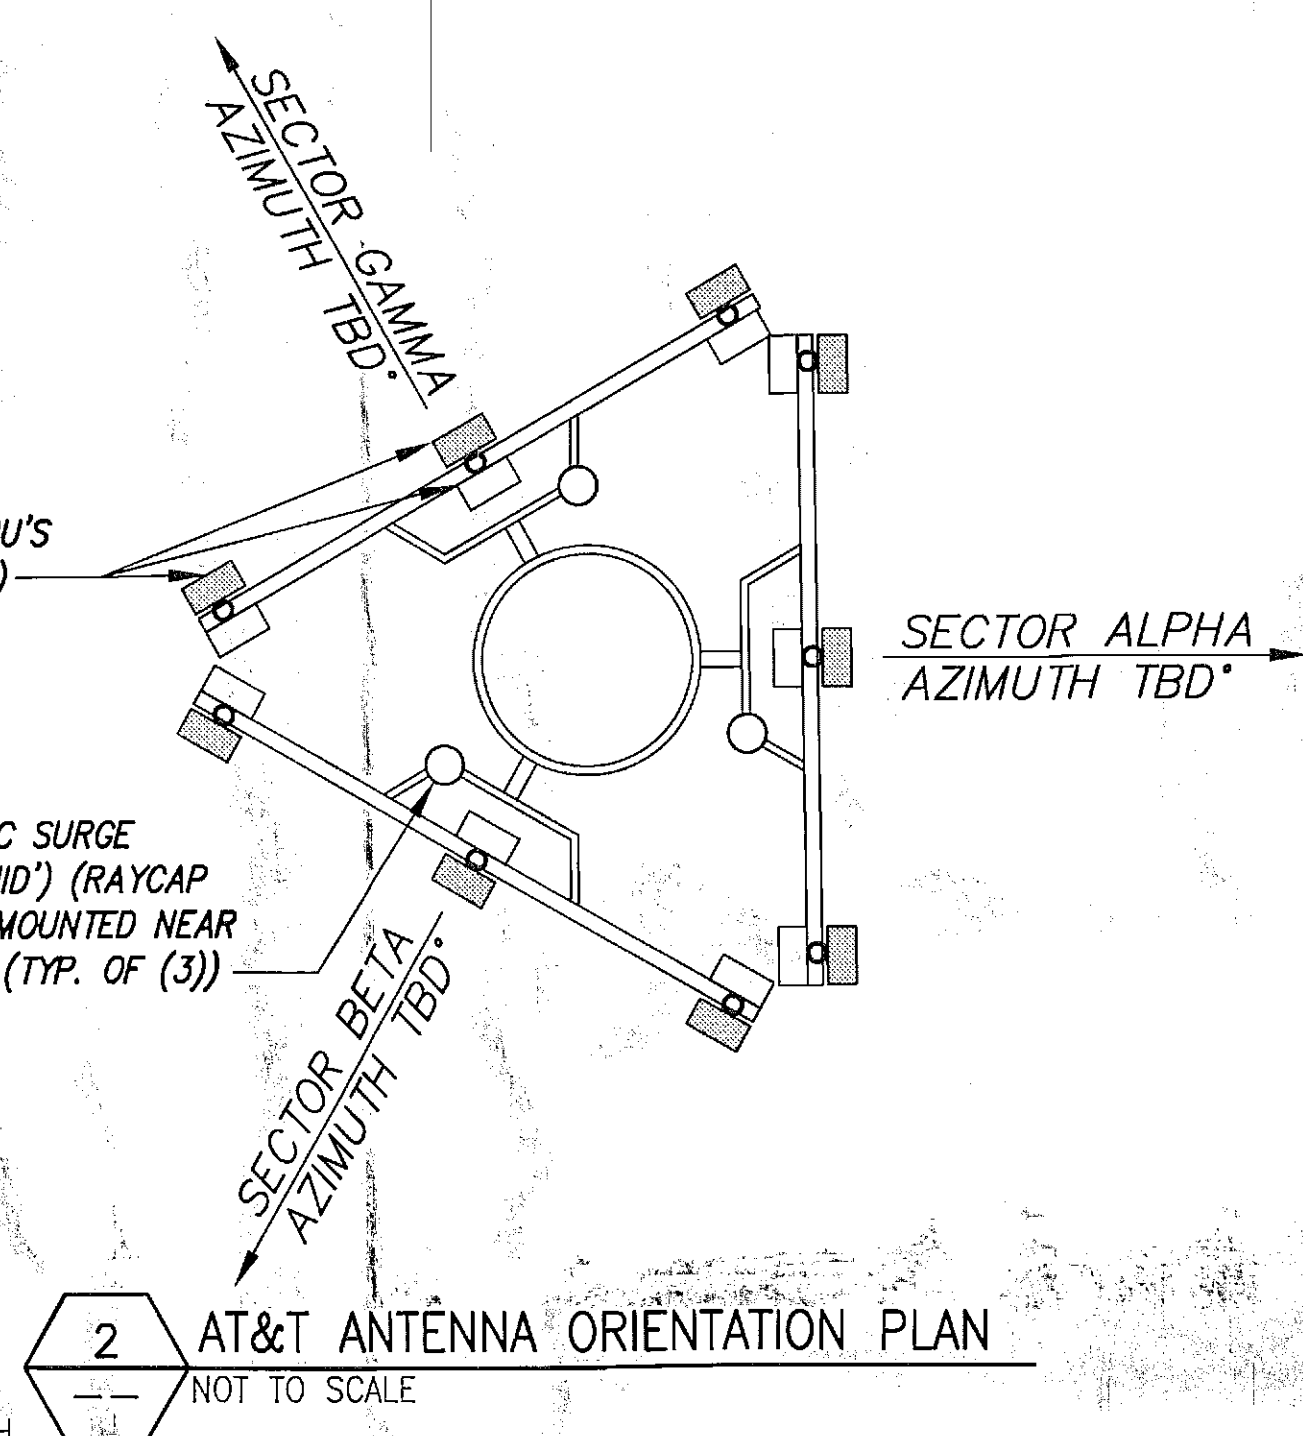


NOTE: BOOM ASSEMBLY ABOVE IS SHOWN AS PROVIDED BY: D&D WELDING, 4710 ROUTE 104, WILLIAMSON, NY 14589, (315) 589-4700. COORDINATE CONNECTION POINT TO TOWER WITH D&D WELDING PRIOR TO ORDERING.

4 AT&T ANTENNA BOOM ASSEMBLY
NOT TO SCALE


EXISTING AND PROPOSED ANTENNA, TMA AND DIPLEXER MODEL NUMBERS								
SECTOR	EXISTING/PROPOSED	BAND	ANTENNA	ANTENNA HEIGHT	AZIMUTH	TMA	CABLE	CABLE LENGTH
ALPHA	PROPOSED	HEX	SBNHH-1D65C	109'	TBD*	NONE	FIBER	±145'
	PROPOSED	QUAD	SBNH-1D8585C	109'	TBD*	NONE	FIBER	±145'
	PROPOSED	HEX	SBNHH-1D65C	109'	TBD*	NONE	FIBER	±145'
BETA	PROPOSED	HEX	SBNHH-1D65C	109'	TBD*	NONE	FIBER	±145'
	PROPOSED	QUAD	SBNH-1D8585C	109'	TBD*	NONE	FIBER	±145'
	PROPOSED	HEX	SBNHH-1D65C	109'	TBD*	NONE	FIBER	±145'
GAMMA	PROPOSED	HEX	SBNHH-1D65C	109'	TBD*	NONE	FIBER	±145'
	PROPOSED	QUAD	SBNH-1D8585C	109'	TBD*	NONE	FIBER	±145'
	PROPOSED	HEX	SBNHH-1D65C	109'	TBD*	NONE	FIBER	±145'

3 AT&T ANTENNA SCHEDULE

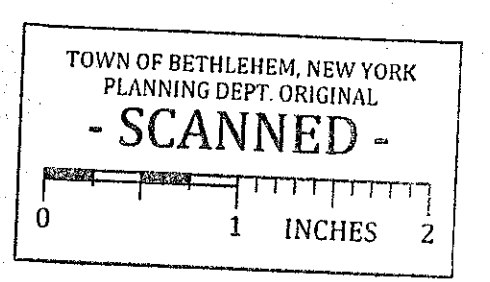

PLANNING BOARD
TOWN OF BETHLEHEM
ALBANY COUNTY, NEW YORK
By direction of the Chairman.
These drawings are hereby approved.
See sheet(s) 2, 21, 22, 23
for date and signature.

INFINIGY
Design. build. Deliver.
1033 Waterlief Shaker Rd
Albany, NY 12205
Office # (518) 680-0780
Fax # (518) 680-0783

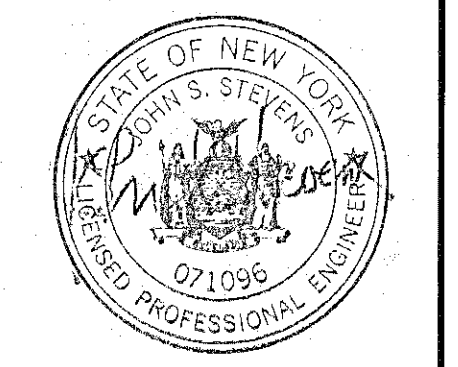

1	REVISED PER COMMENTS	SKB	6/30/15
0	ISSUED FOR BP	SKB	4/22/15
No.	Submittal / Revision	App'd	Date

Project Number 168-117

Project Title
CELL TOWER
457 NYS ROUTE 85
SLINGERLANDS, NY 12159

Prepared For
Phoenix Towers LLC
110 WASHINGTON AVE
NORTH HAVEN, CT 06473
C: 203-663-9281

Drawing Title
TOWER ELEVATION

Drawing Scale:
CD
Date:
6/30/15

UNAUTHORIZED ALTERATION OR ADDITION TO THIS DOCUMENT IS A VIOLATION OF APPLICABLE STATE AND/OR LOCAL LAWS

Sheet Number: