




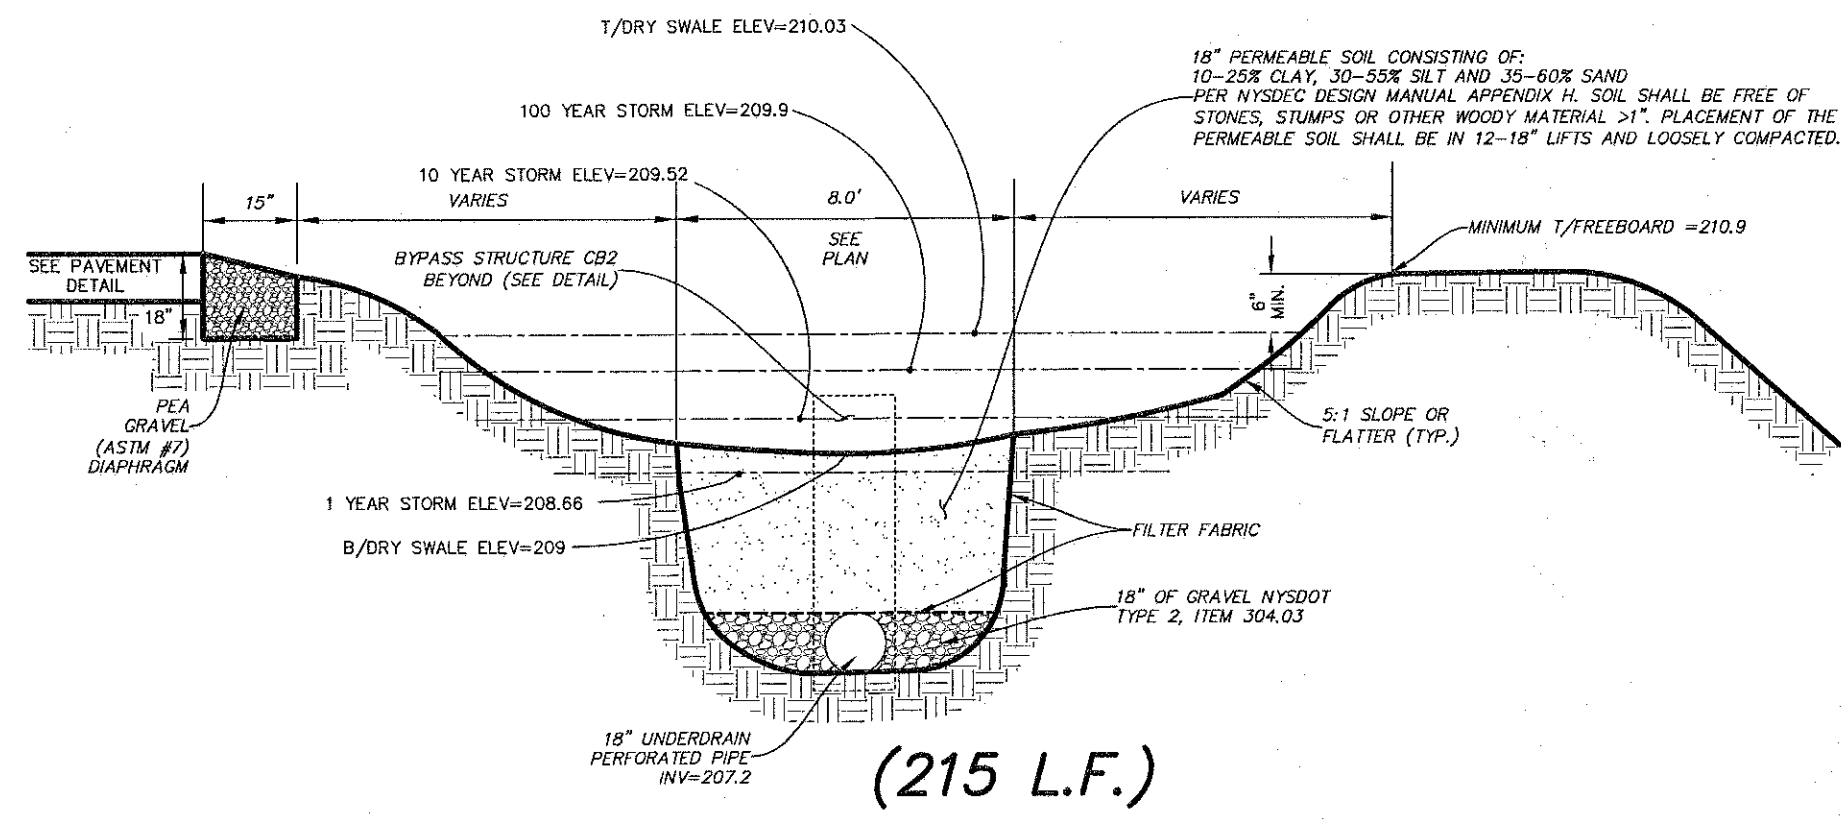


DRY SWALE No. 1 SECTION DETAIL
NOT TO SCALE

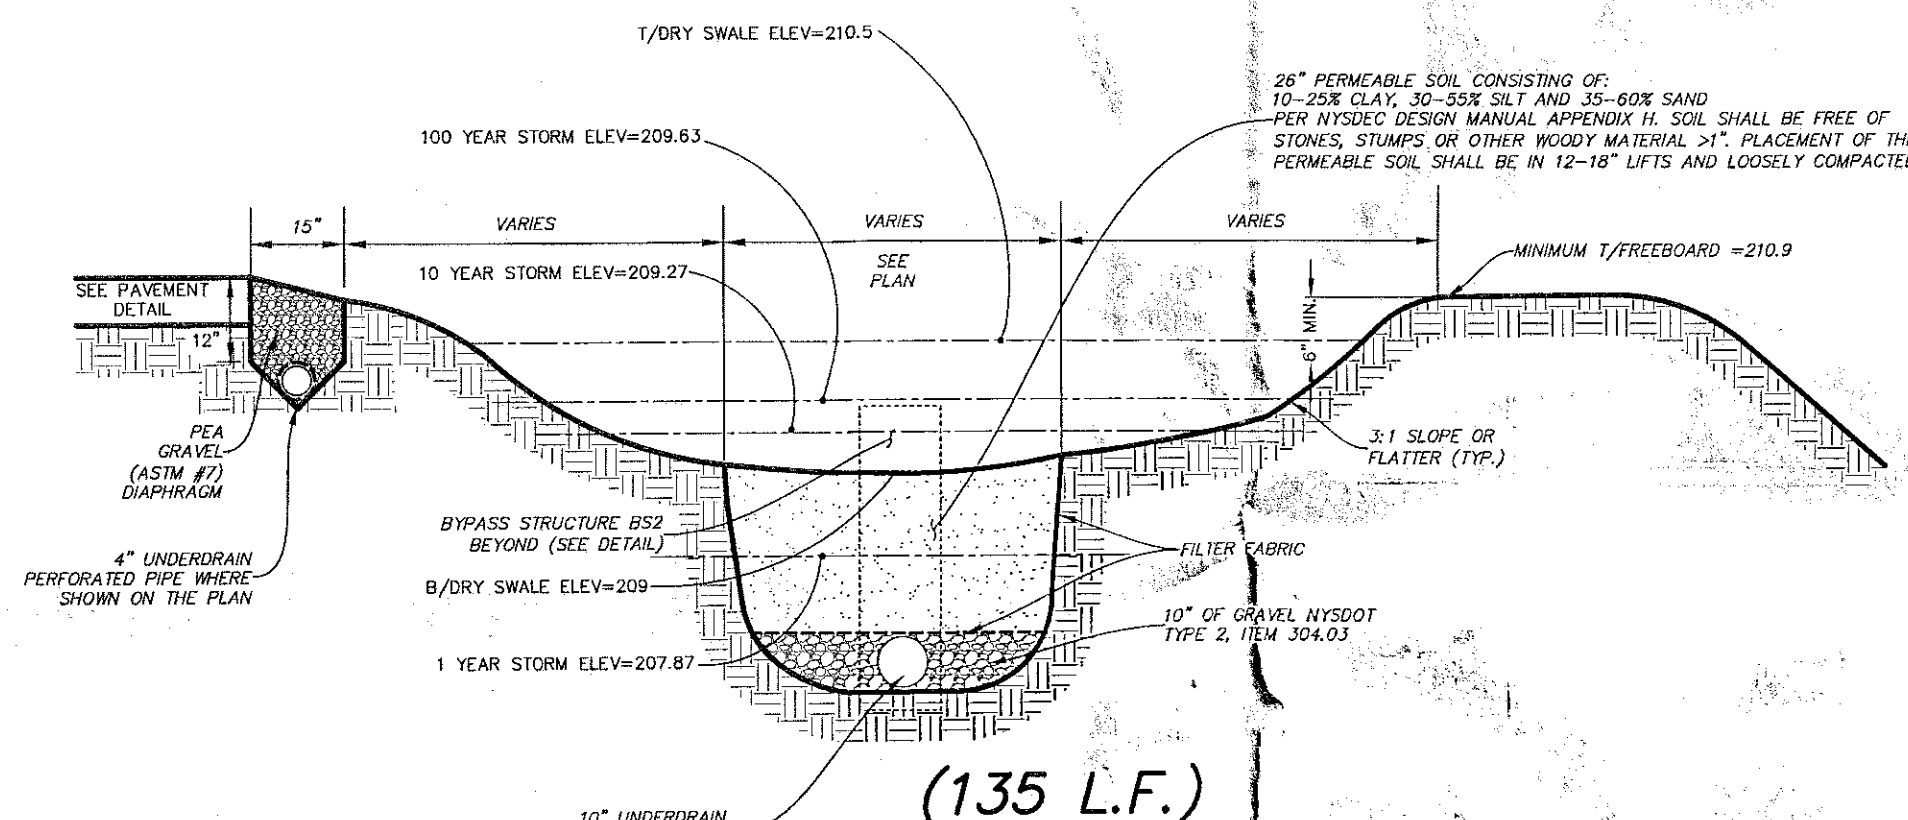


DRY SWALE No. 2 SECTION DETAIL
NOT TO SCALE

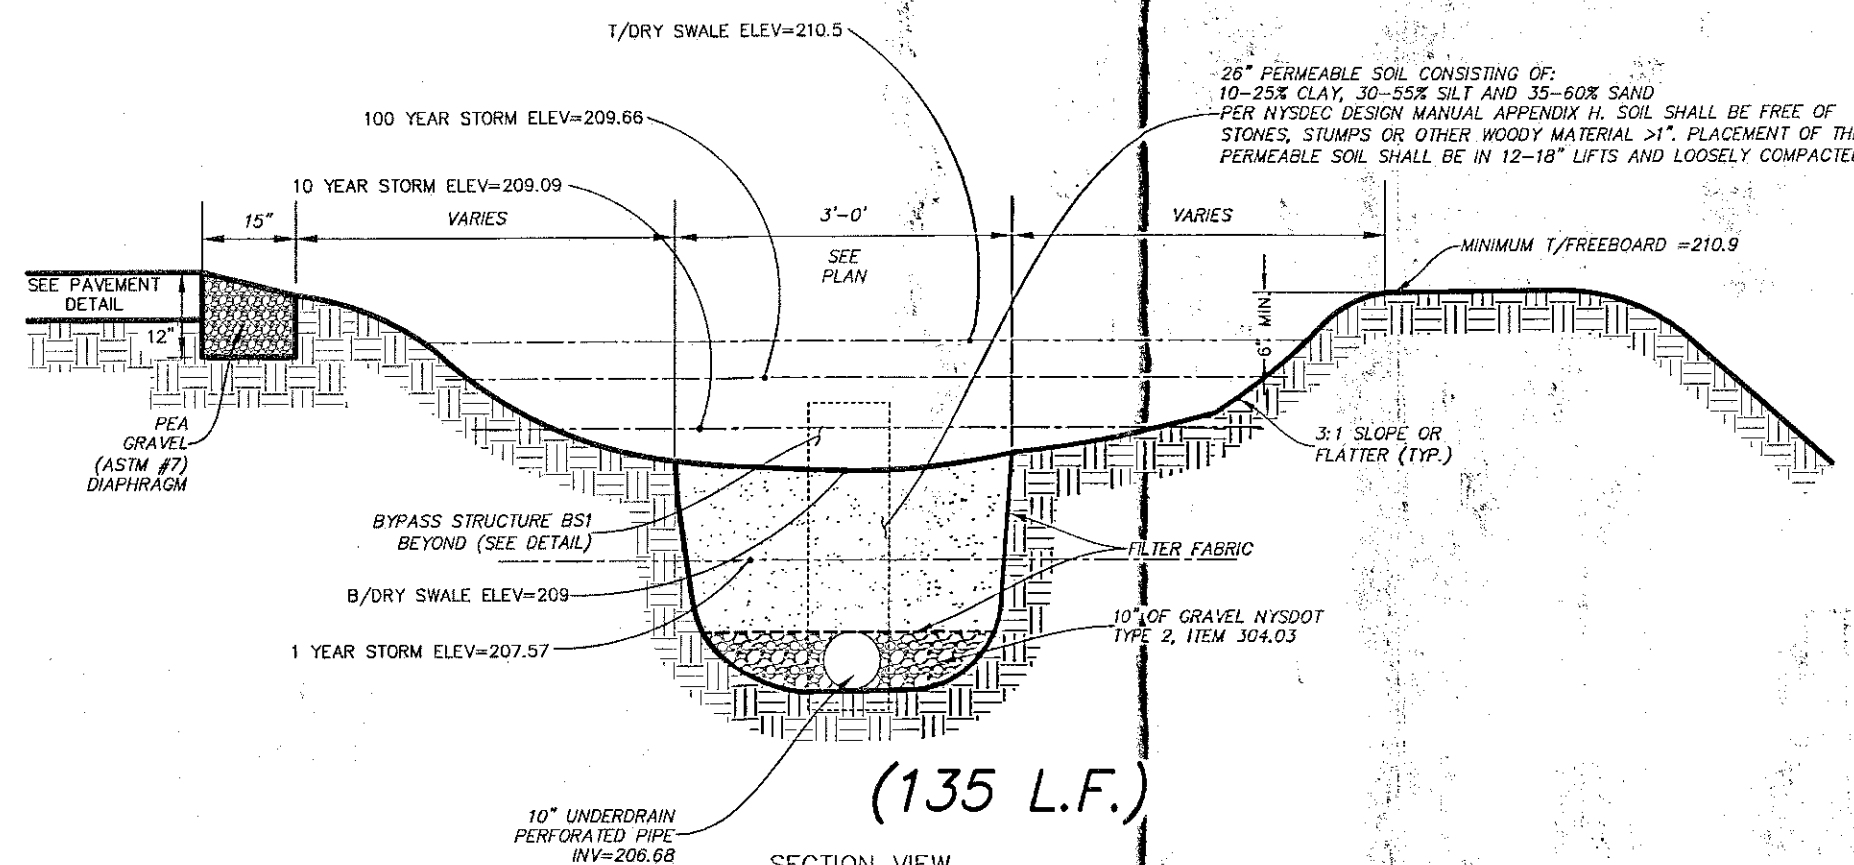


DRY SWALE No. 3 SECTION DETAIL
NOT TO SCALE

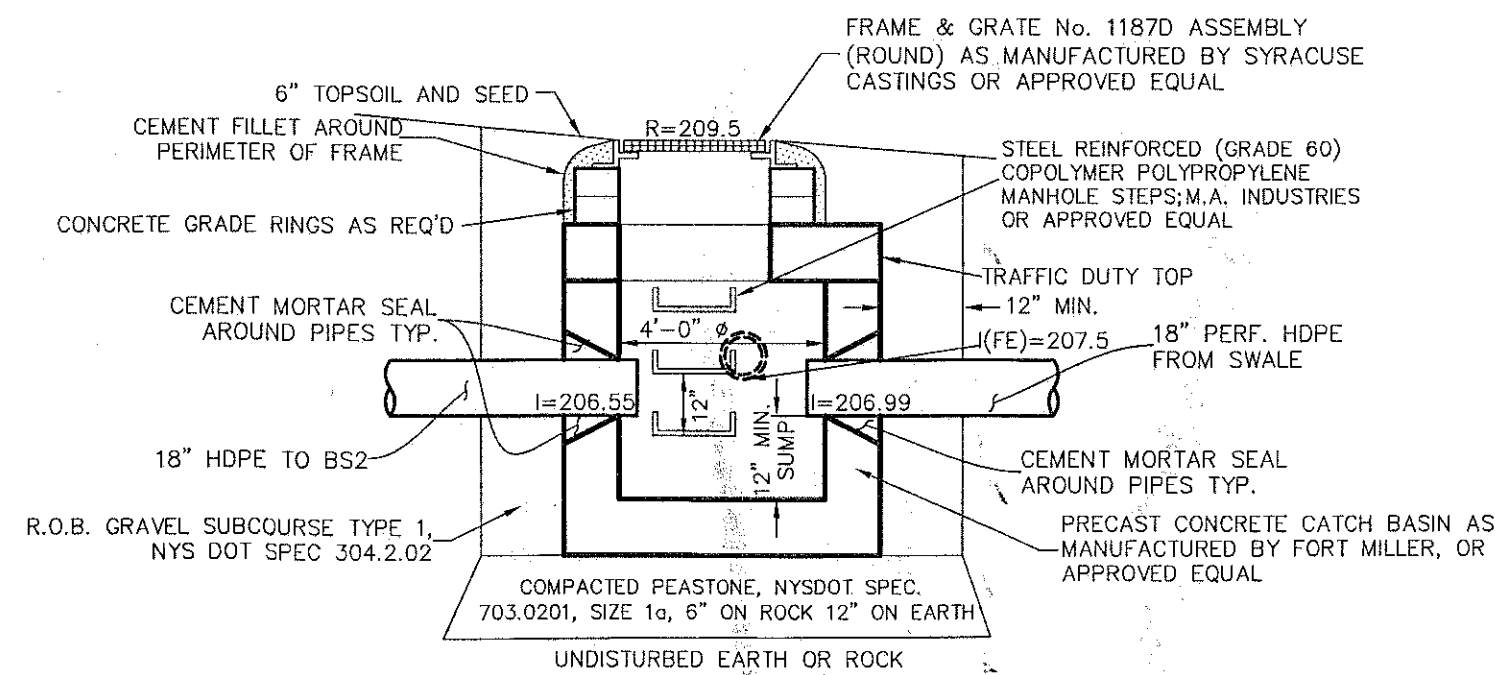


BYPASS STRUCTURE (CB2) DETAIL
NOT TO SCALE

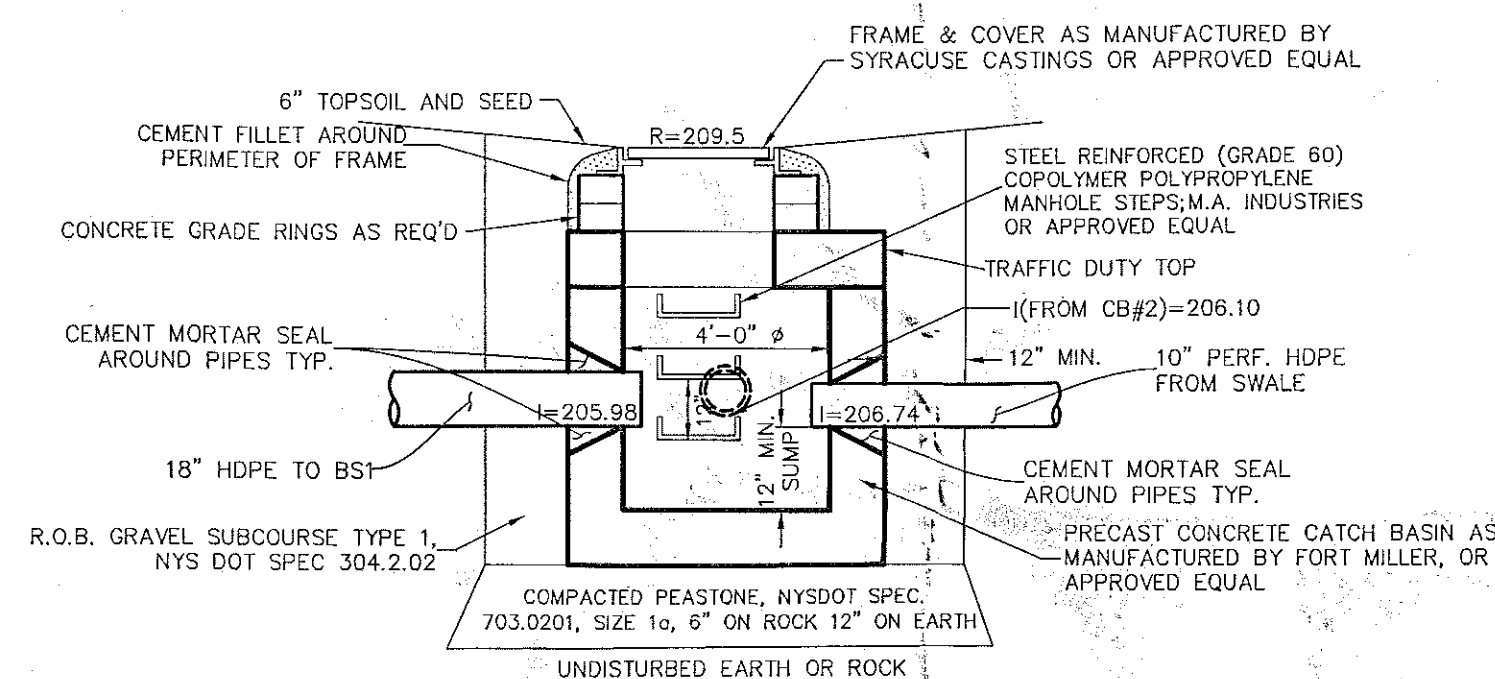


BYPASS STRUCTURE (BS2) DETAIL
NOT TO SCALE

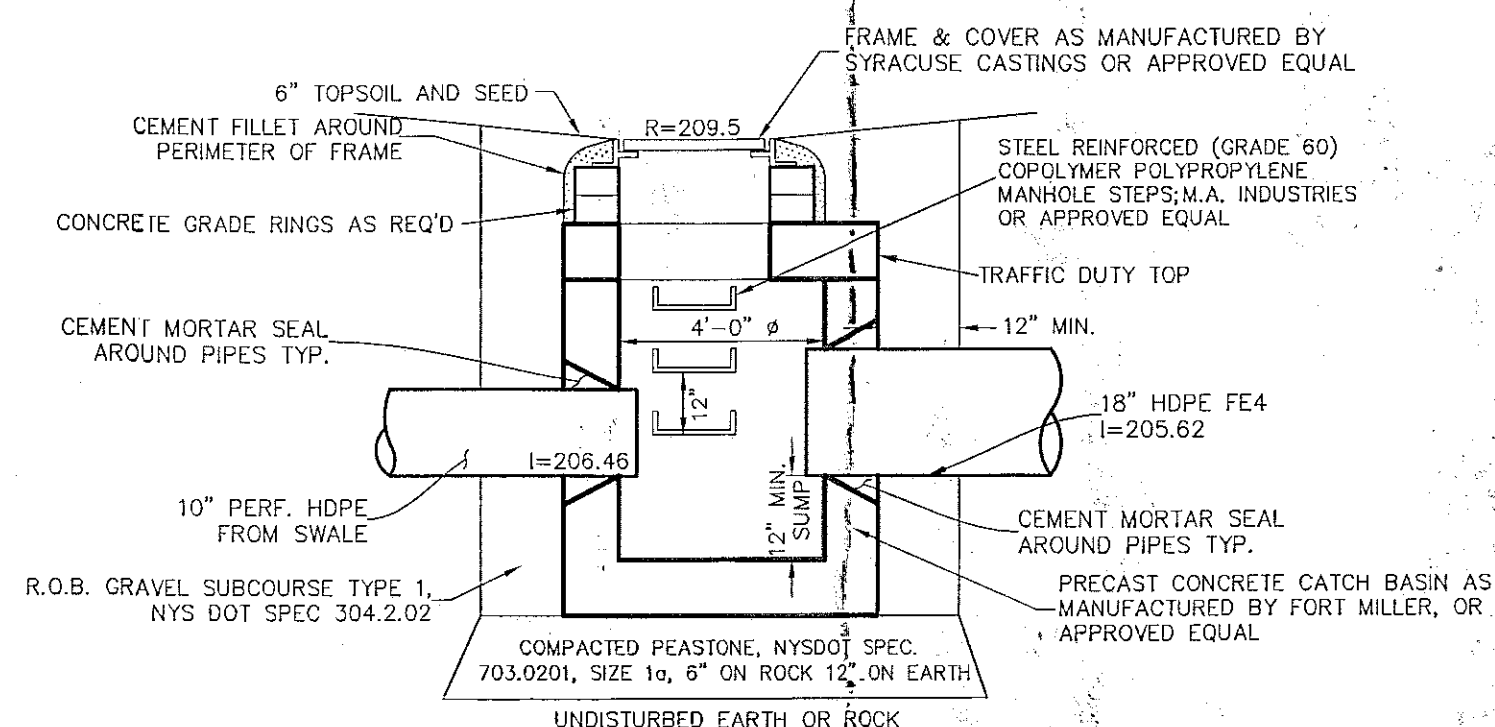


BYPASS STRUCTURE 1 (BS1) DETAIL
NOT TO SCALE

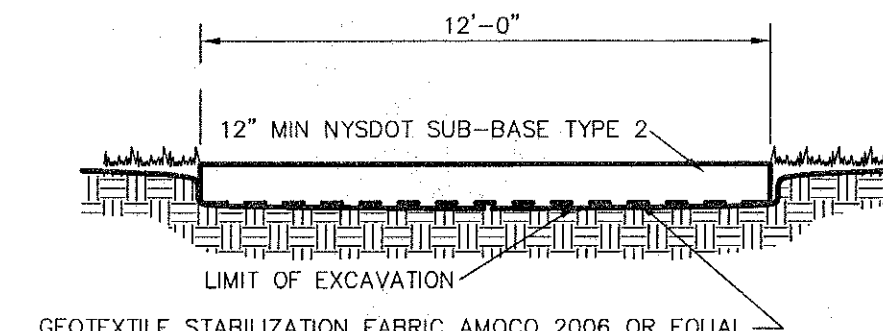


ACCESS DRIVE CROSS SECTION DETAIL
NOT TO SCALE

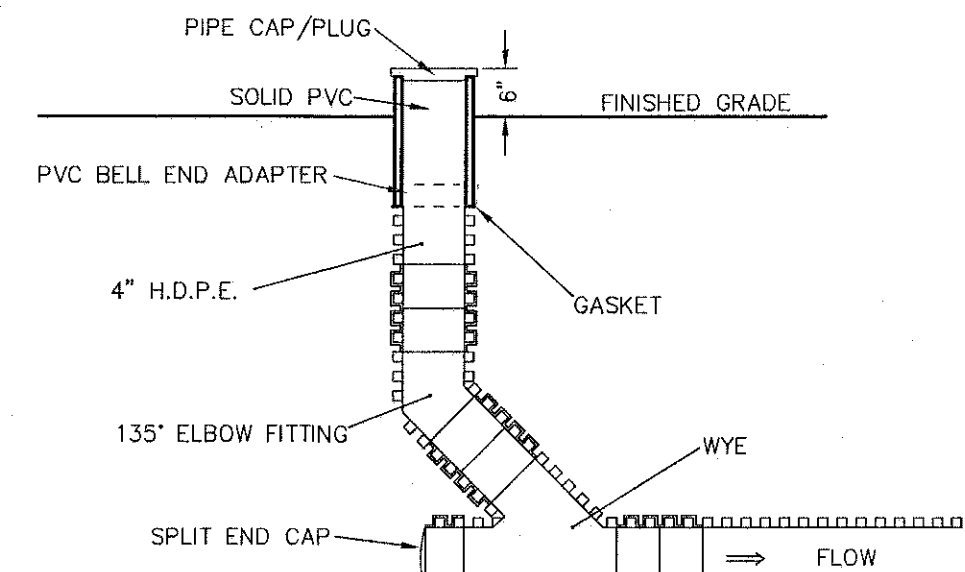


CLEANOUT DETAIL (LOCATED WITHIN DRY SWALES)
NOT TO SCALE

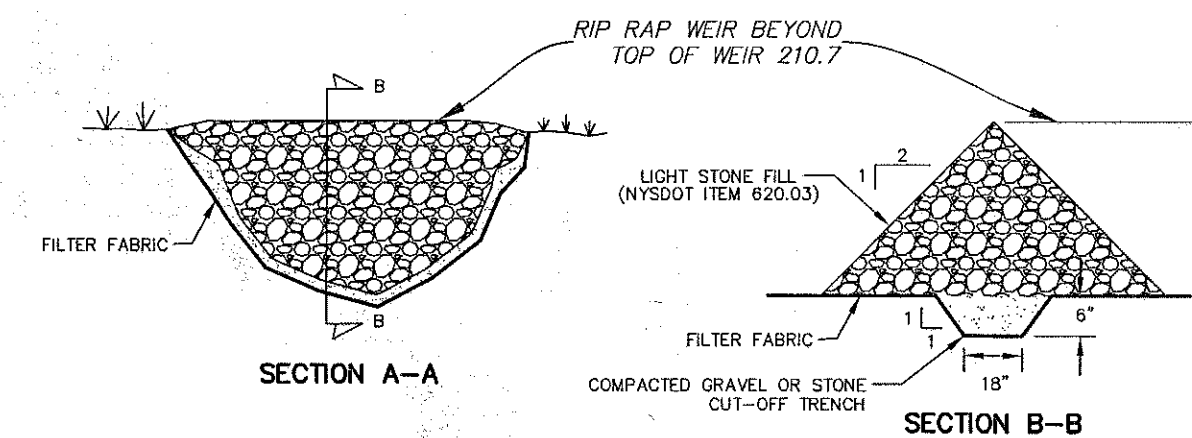


RIP RAP WEIR DETAIL
NOT TO SCALE

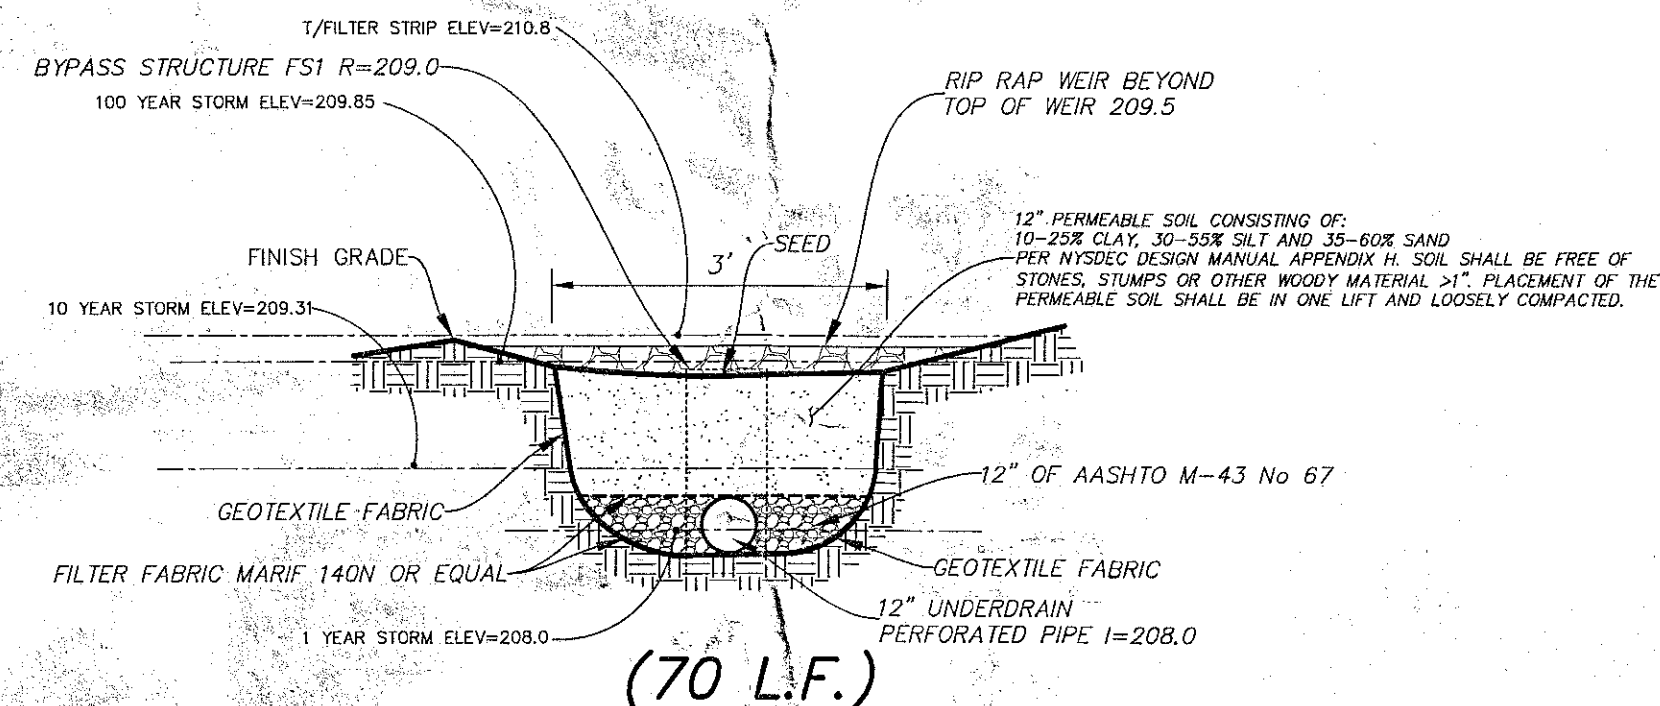


FILTER STRIP DETAIL
NOT TO SCALE

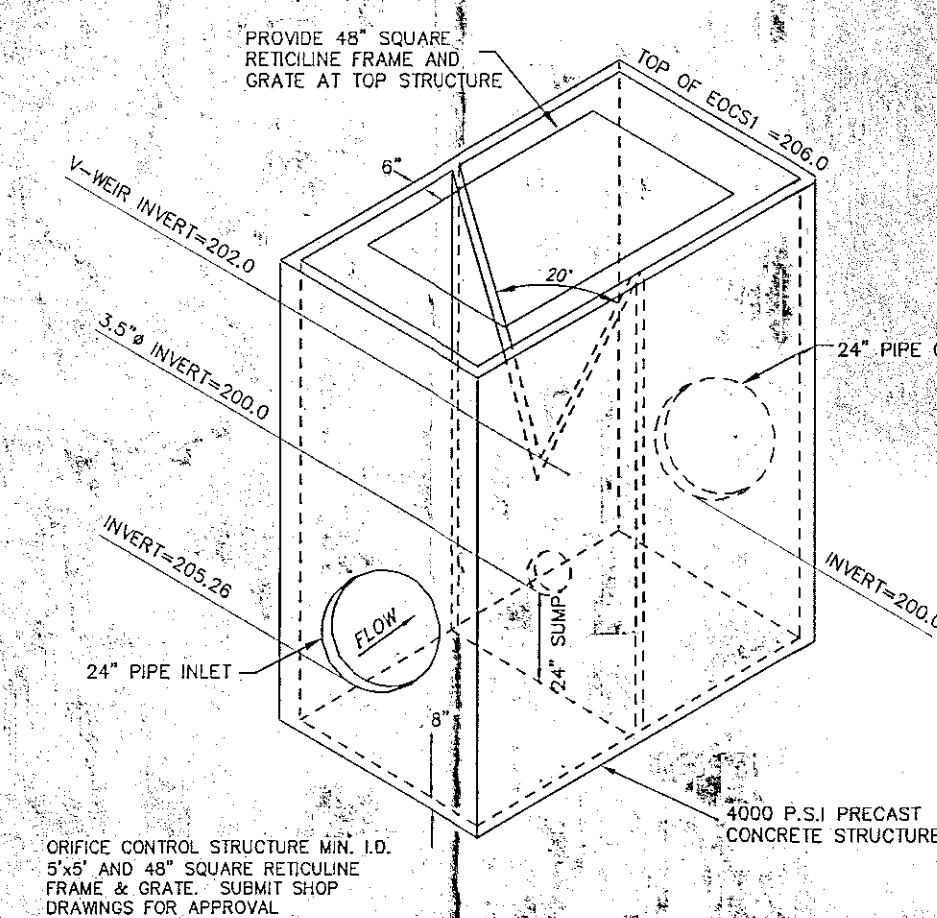

EMERGENCY OVERFLOW & ORIFICE CONTROL STRUCTURE (EOS1) DETAIL
NOT TO SCALE

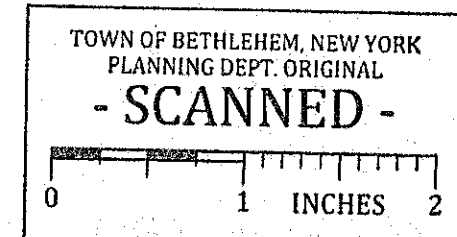


PLANNING BOARD
TOWN OF BETHLEHEM
ALBANY COUNTY, NEW YORK
By direction of the Chairman.
These drawings are hereby approved.
See sheet(s) 2 of 4
for date and signature.

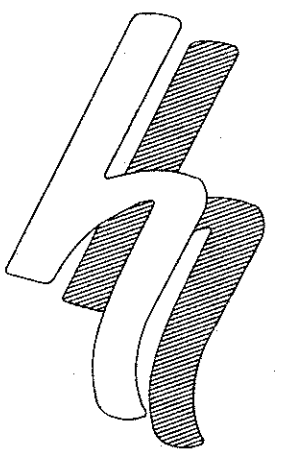

HERSHBERG & HERSHBERG
Consulting Engineers
and Land Surveyors

18 Locust Street
Albany, New York 12203

ALTERATION OF THIS
DOCUMENT EXCEPT BY A
LICENSED PROFESSIONAL
ENGINEER OR LAND
SURVEYOR, IS ILLEGAL

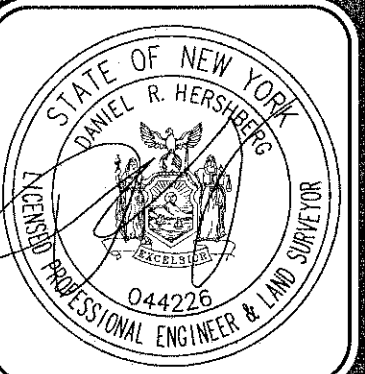

DATE	REMARKS
2/23/15	RESPONSE TO COMMENTS
3/2/15	RESPONSE TO COMMENTS
3/23/15	RESPONSE TO COMMENTS
4/2/15	RESPONSE TO COMMENTS
5/28/15	AMENDED SWPPP
6/09/15	CHA EMAIL COMMENTS

REVISIONS

AMENDED STORMWATER POLLUTION PREVENTION PLAN DETAILS FOR No. 85 VISTA BOULEVARD
VISTA TECHNOLOGY CAMPUS
TOWN OF BETHLEHEM
ALBANY COUNTY, STATE OF NEW YORK

C4of7