


1 8 LIGHT POLE AND BASE DETAIL
NOT TO SCALE

EVERGREEN TREE
GROUND LINE TO BE
THE SAME AS EXISTED
AT NURSERY


IF FOLIAGE IS
PRESENT, DOUBLE STRAND OF
10 GA. GALV. WIRE TWISTED
FOR SUPPORT

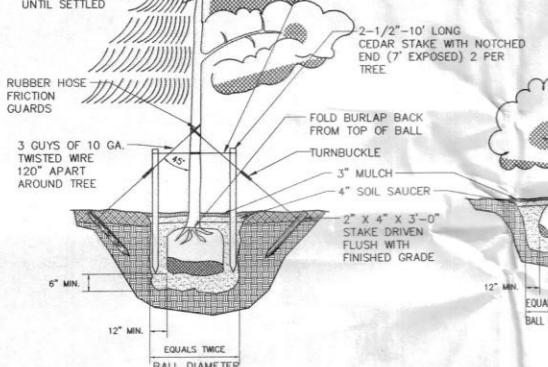


2 8 TYPICAL PLANTING DETAIL
NOT TO SCALE




2 8 SIGN DETAIL
NOT TO SCALE

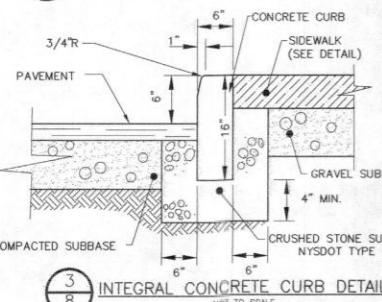


3 8 INTEGRAL CONCRETE CURB DETAIL
NOT TO SCALE

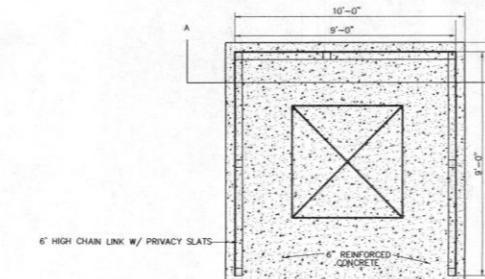


PLAN VIEW
NOT TO SCALE

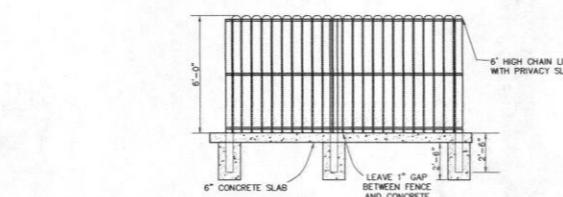


SECTION A - A
NOT TO SCALE

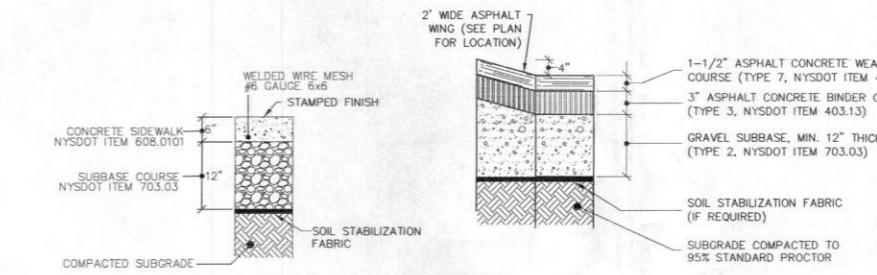

8 8 CONCRETE PAVING SECTION
NOT TO SCALE


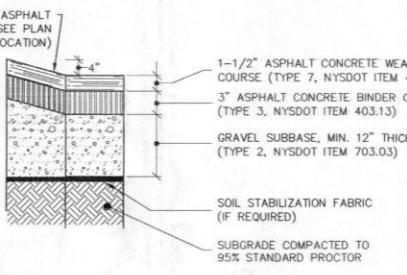


8 8 ASPHALT CONCRETE PAVING SECTION
INTERIOR ROADWAYS
NOT TO SCALE

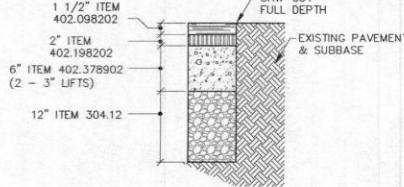


ITEM 402.098202 - 9.5 F2 TOP COURSE H.M.A.
ITEM 402.198202 - 19 F9 BINDER COURSE H.M.A.
ITEM 402.378902 - 37.5 F9 BASE COURSE H.M.A.
ITEM 304.12 - SUBBASE COURSE, TYPE II
NOT TO SCALE


9 8 ASPHALT CONCRETE PAVING SECTION
WITHIN NYS DOT R.O.W.
NOT TO SCALE

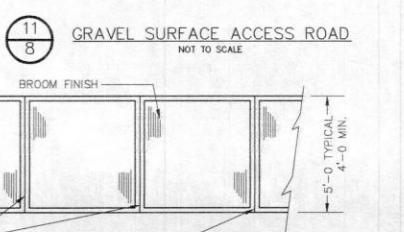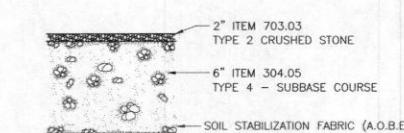


10 8 SIDEWALK SECTION
NOT TO SCALE

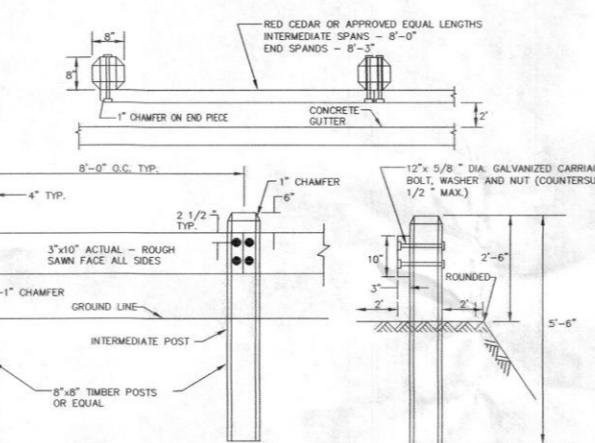

4 8 DUMPSTER ENCLOSURE DETAIL
NOT TO SCALE

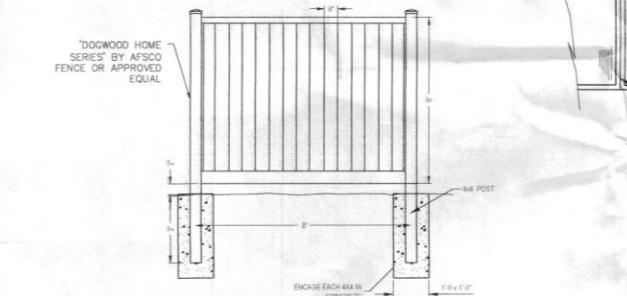


5 8 DECORATIVE TIMBER GUIDE RAIL
NOT TO SCALE

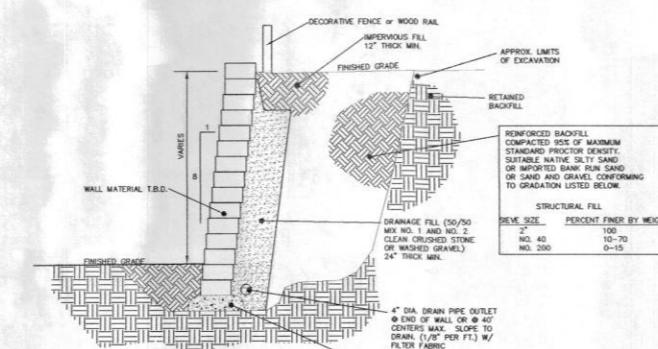

6 8 TYPICAL RETAINING WALL DETAIL
NOT TO SCALE


NOTES:
1. CONTRACTION JOINTS 10 FEET ON
CENTER TO DEPTH OF 1/4 THE CURB
THICKNESS EXPANSION JOINTS WITH
PREMOLDED FILLER 50 FEET ON
CENTER.
2. EXPOSED CONCRETE SURFACE TO
HAVE A LIGHT BROOM FINISH.

NOTE: 48 HOURS PRIOR TO ANY CONSTRUCTION
ACTIVITIES, THE CONTRACTOR SHALL CONTACT
DIG SAFELY NEW YORK TO LOCATE ALL
UNDERGROUND UTILITIES. 1-800-962-7962

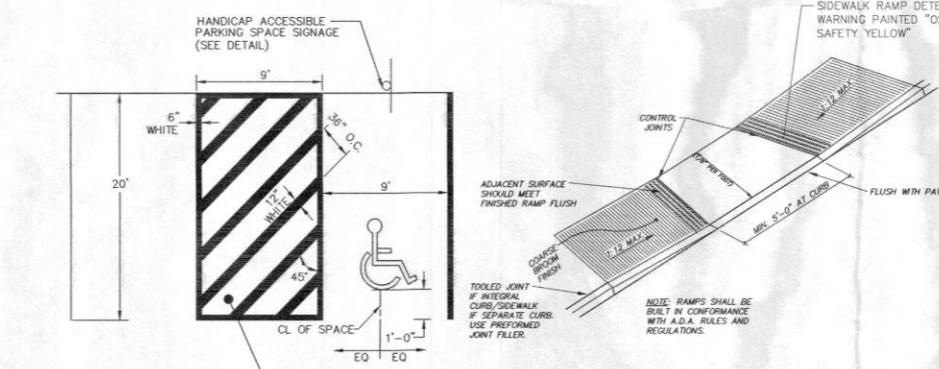

14 8 HANDICAPPED ACCESSIBLE
PARKING SPACE DETAIL
NOT TO SCALE

UNAUTHORIZED ALTERATION OR
ADDITION TO THIS DRAWING IS
A VIOLATION OF SECTION 7209
SUBDIVISION 2 OF THE NEW
YORK STATE EDUCATION LAW.
ONLY COPIES MADE FROM THE
ORIGINAL OF THIS DRAWING
BEARING AN ORIGINAL INKED
OR EMBOSSED SEAL AND
SIGNATURE SHALL BE CONSIDERED
TO BE VALID TRUE COPIES.

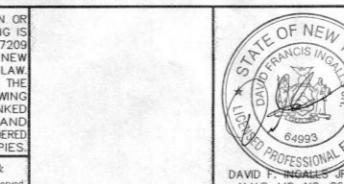

64993
DAVID F. INGALLS, JR., P.E.
N.Y.S. LIC. NO. 064993

ingalls
ingalls & associates, LLP
engineering, environmental, surveying

GENERAL DETAILS
WINDSOR DEVELOPMENT GROUP, INC.
1319 NEW SCOTLAND ROAD
TOWN OF BETHLEHEM
ALBANY COUNTY, NEW YORK
STATE OF NEW YORK
COUNTY OF ALBANY
DATE: JANUARY 23, 2015
DRAWN BY: M.S.H.
CADD FILE: 13078 DETAILS
SCALE: AS SHOWN
SHEET 8 OF 14