




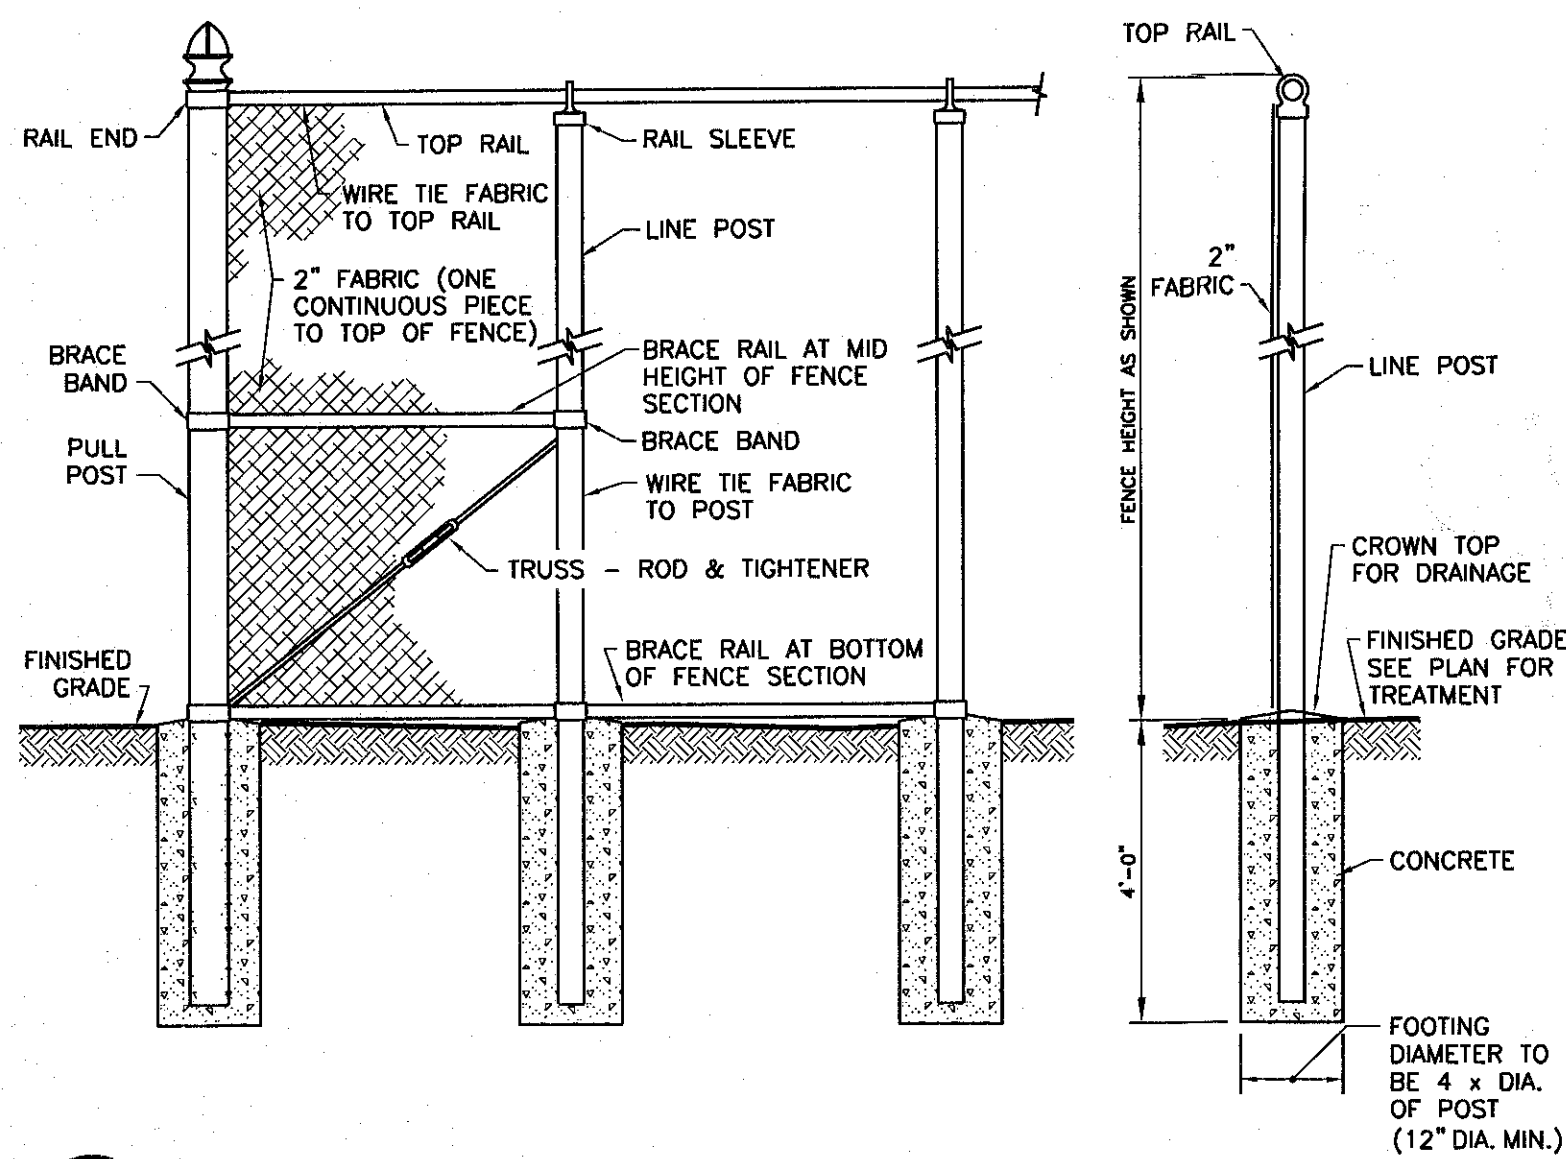



1 CHAIN LINK FENCE DETAIL
SCALE: N.T.S.

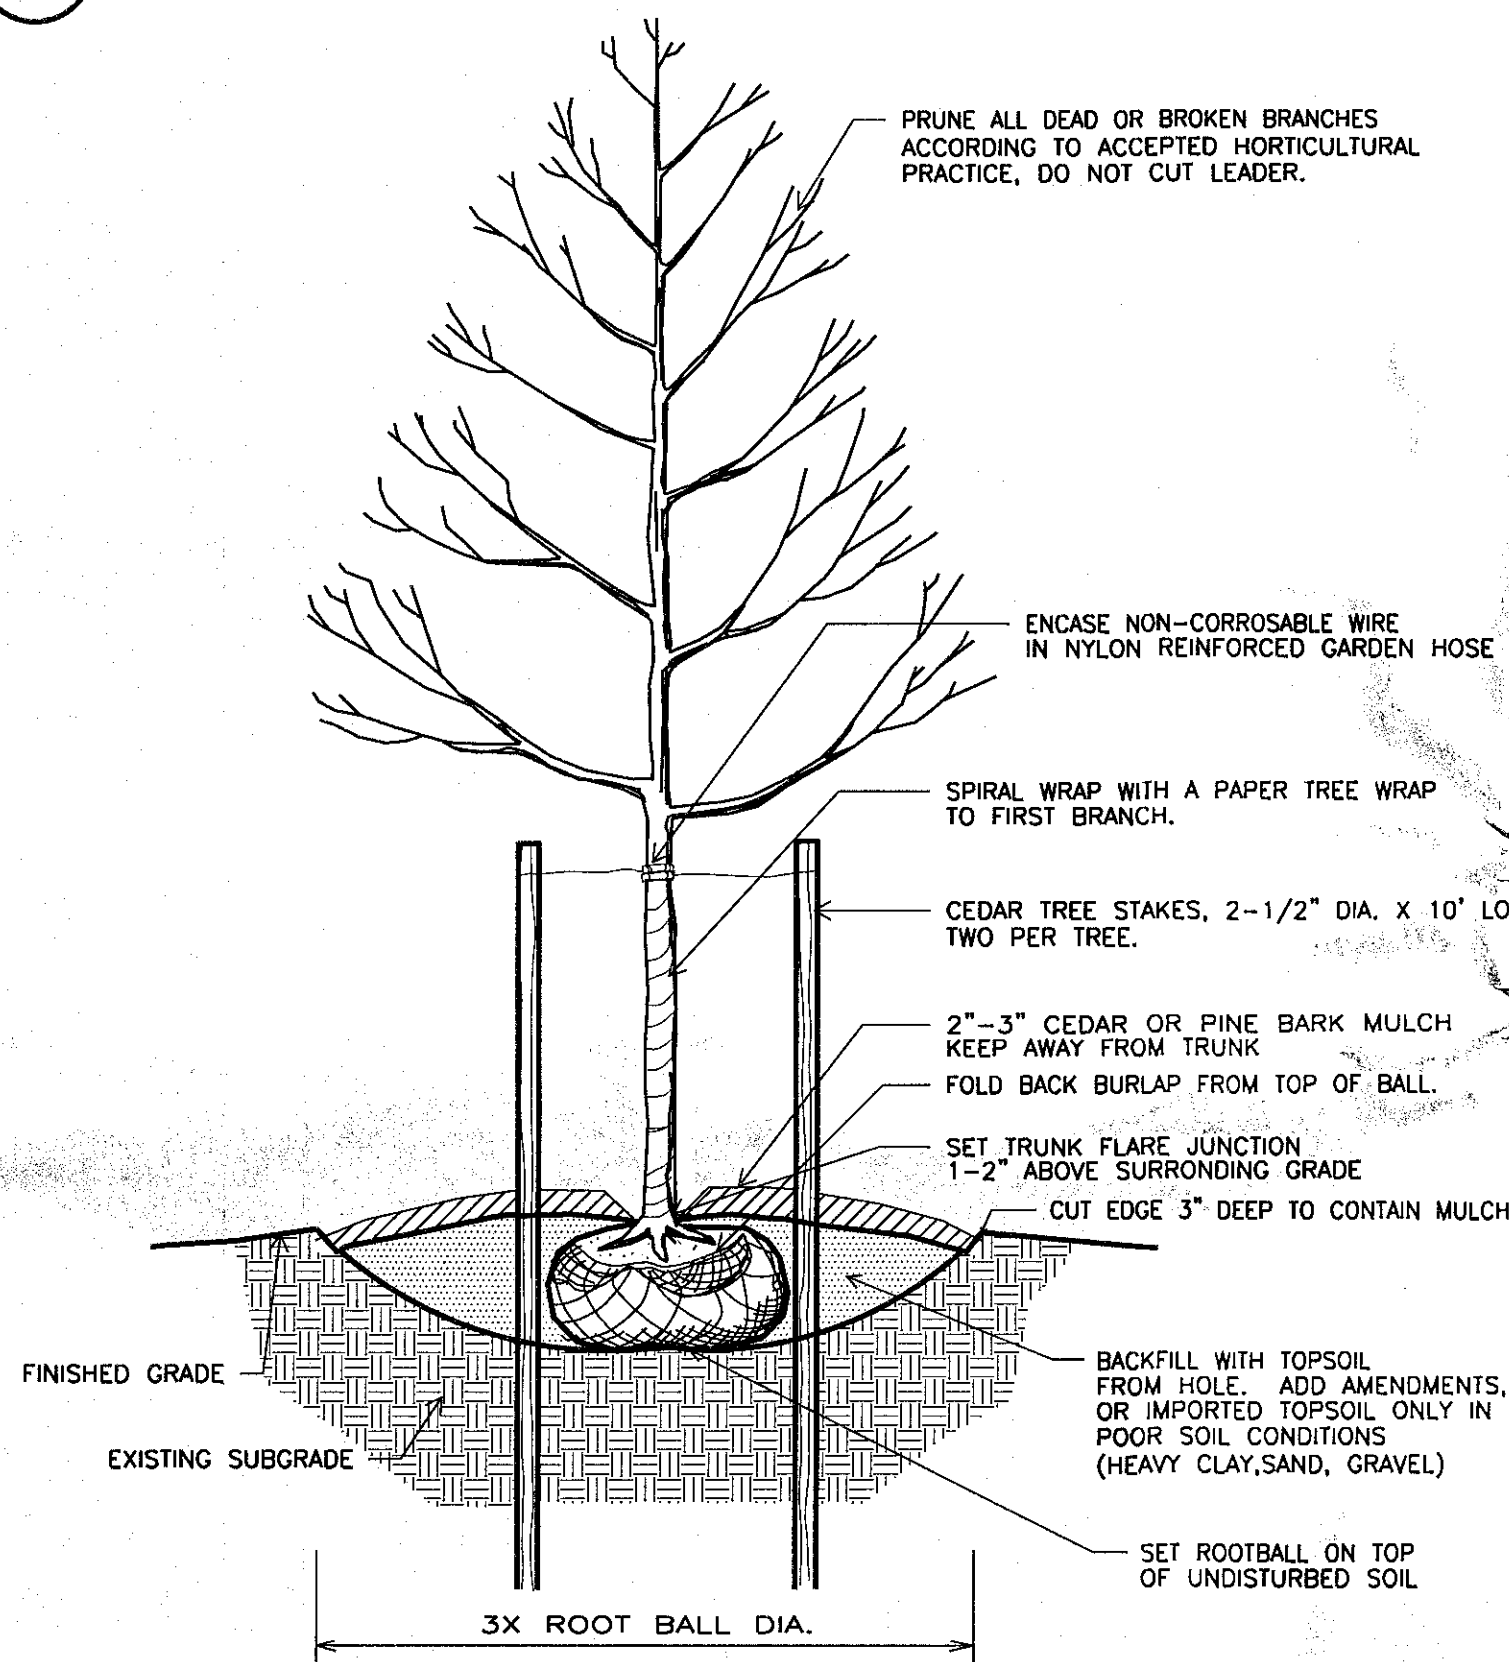



4 TYPICAL TREE PLANTING DETAIL
SCALE: N.T.S.

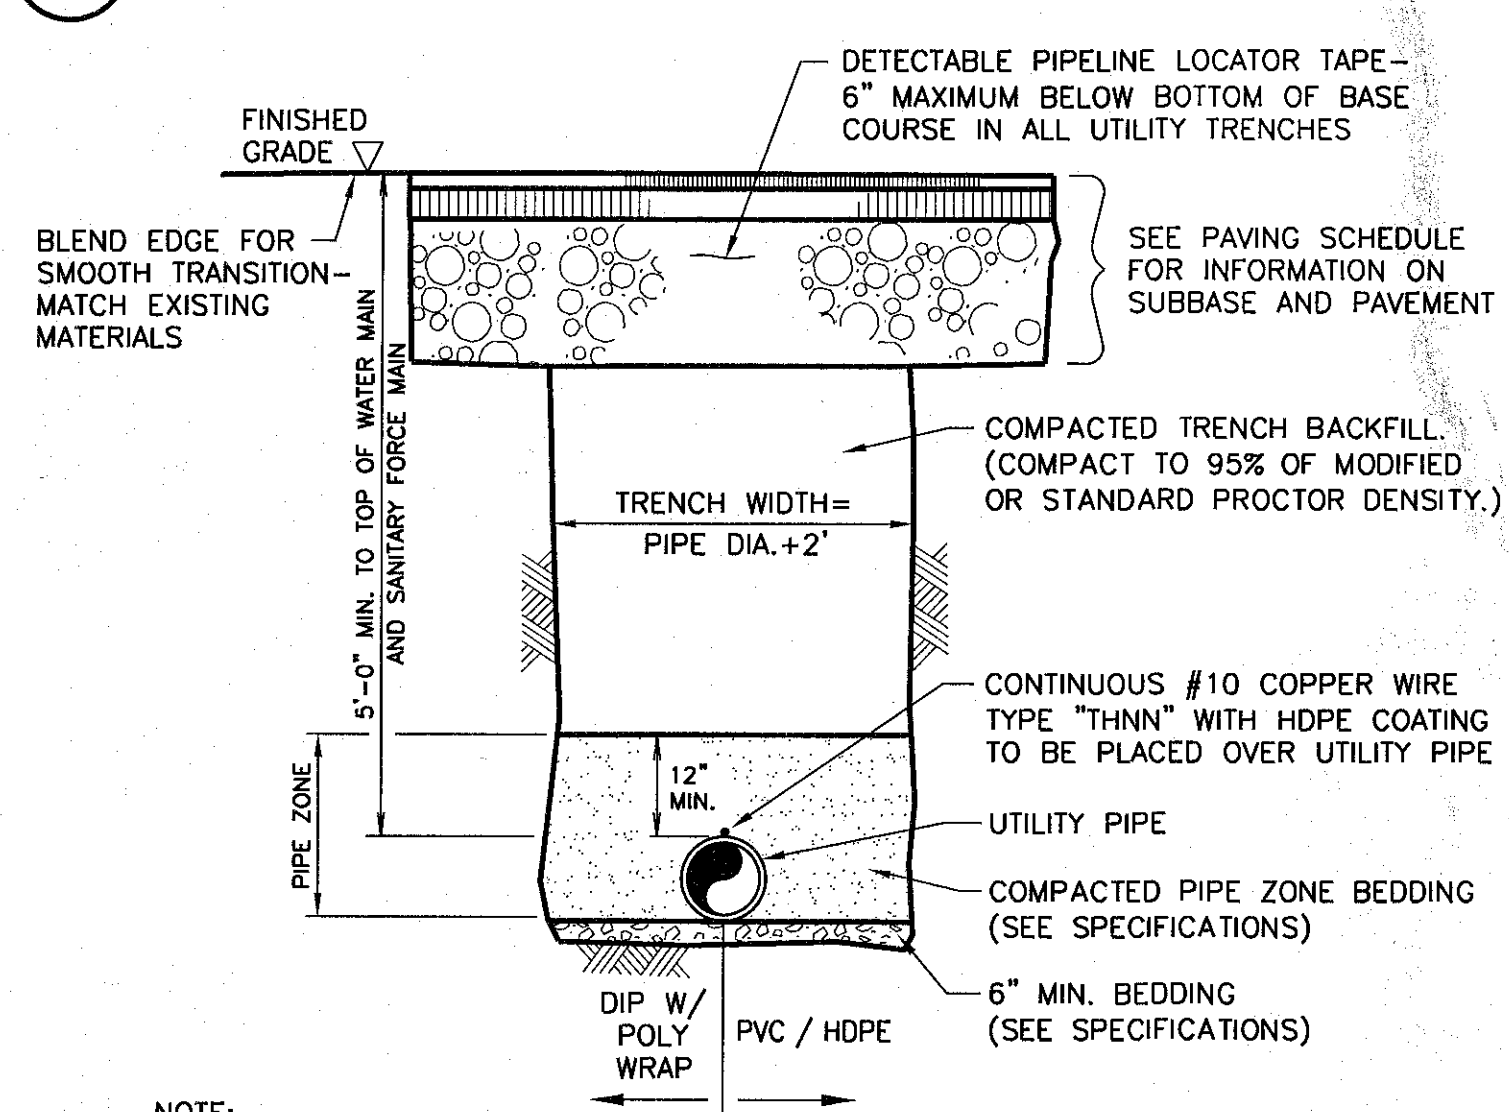


2 WATER LINE TRENCH DETAIL
SCALE: N.T.S.

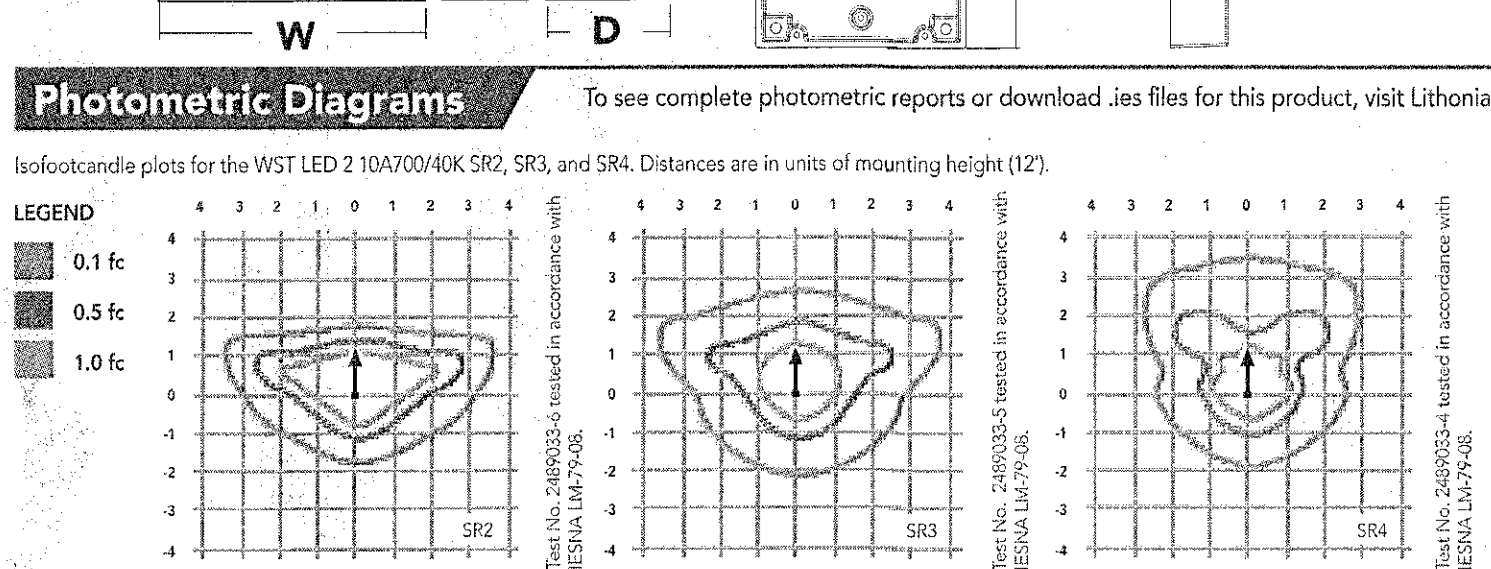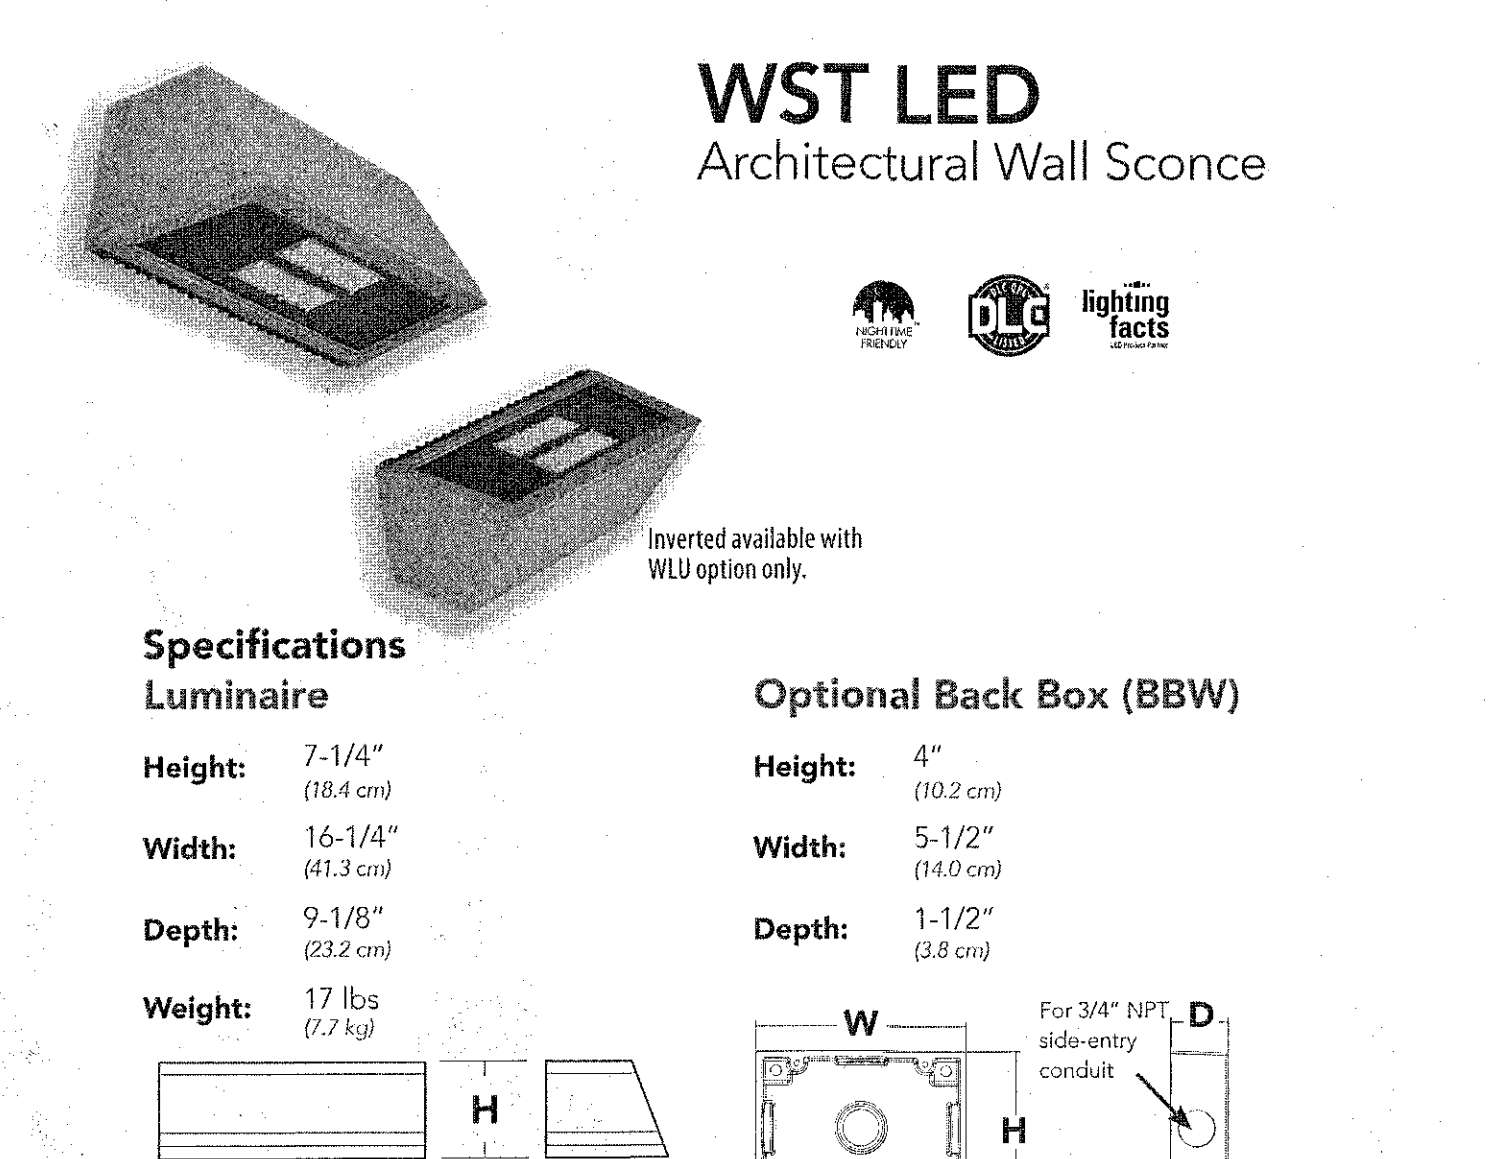


8 BUILDING MOUNTED LIGHT FIXTURE 'A'
SCALE: N.T.S.

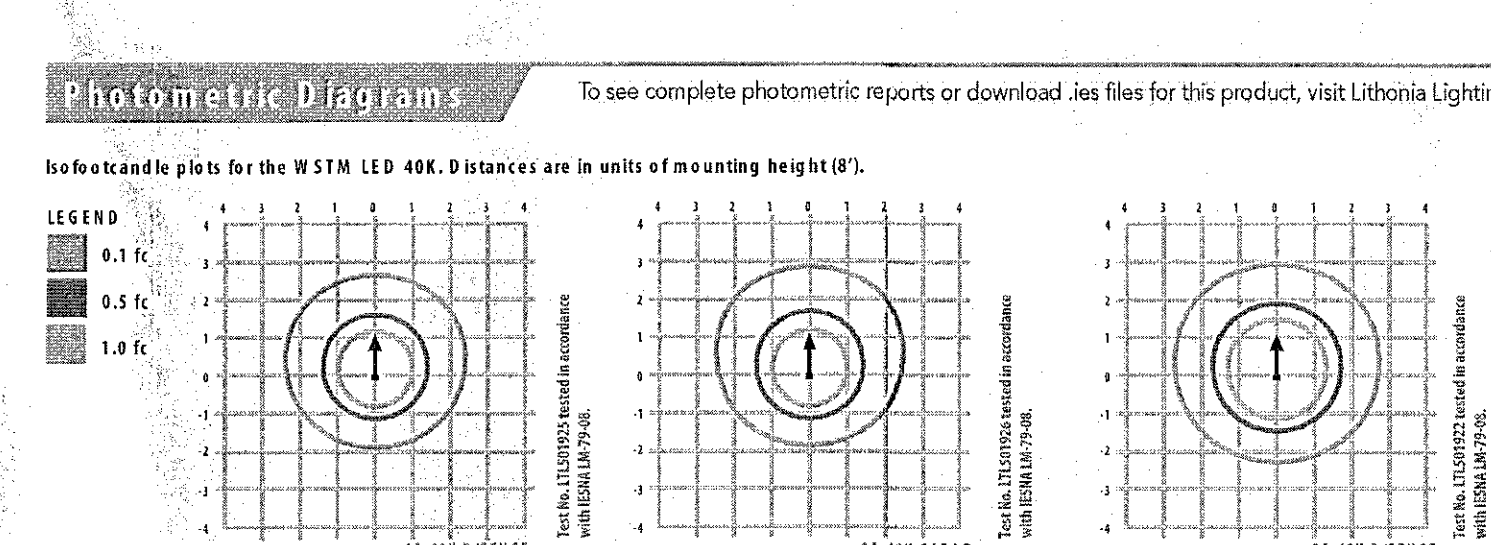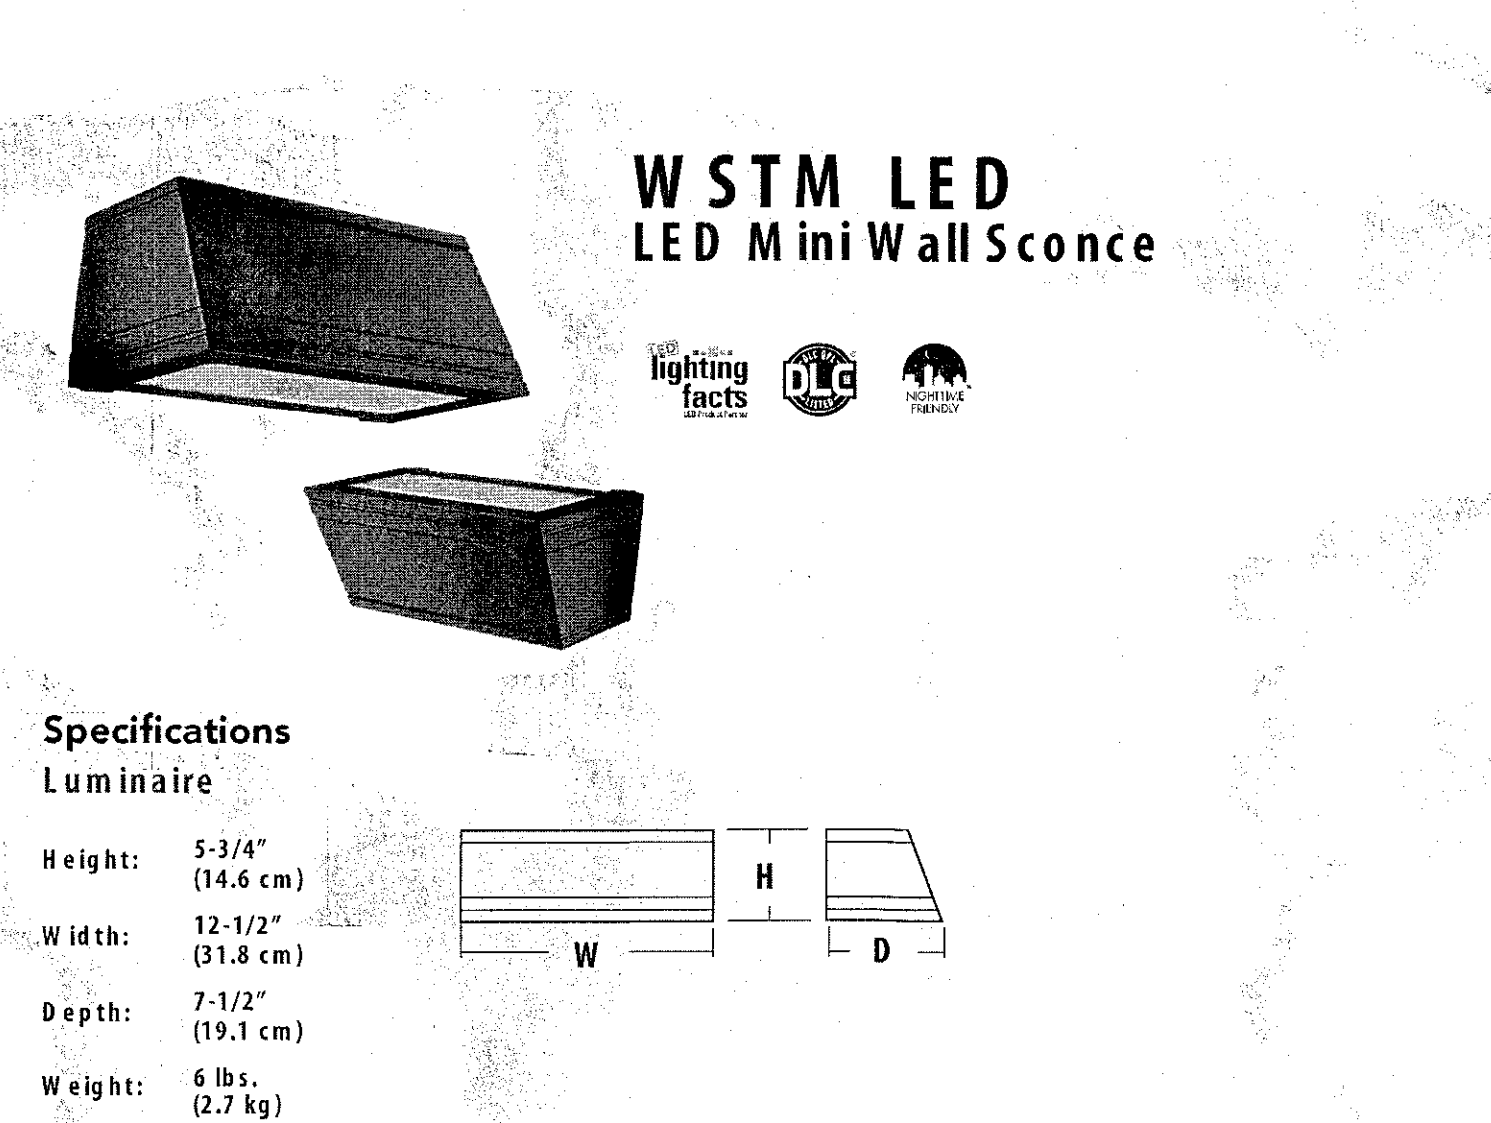



9 BUILDING MOUNTED LIGHT FIXTURE 'B'
SCALE: N.T.S.

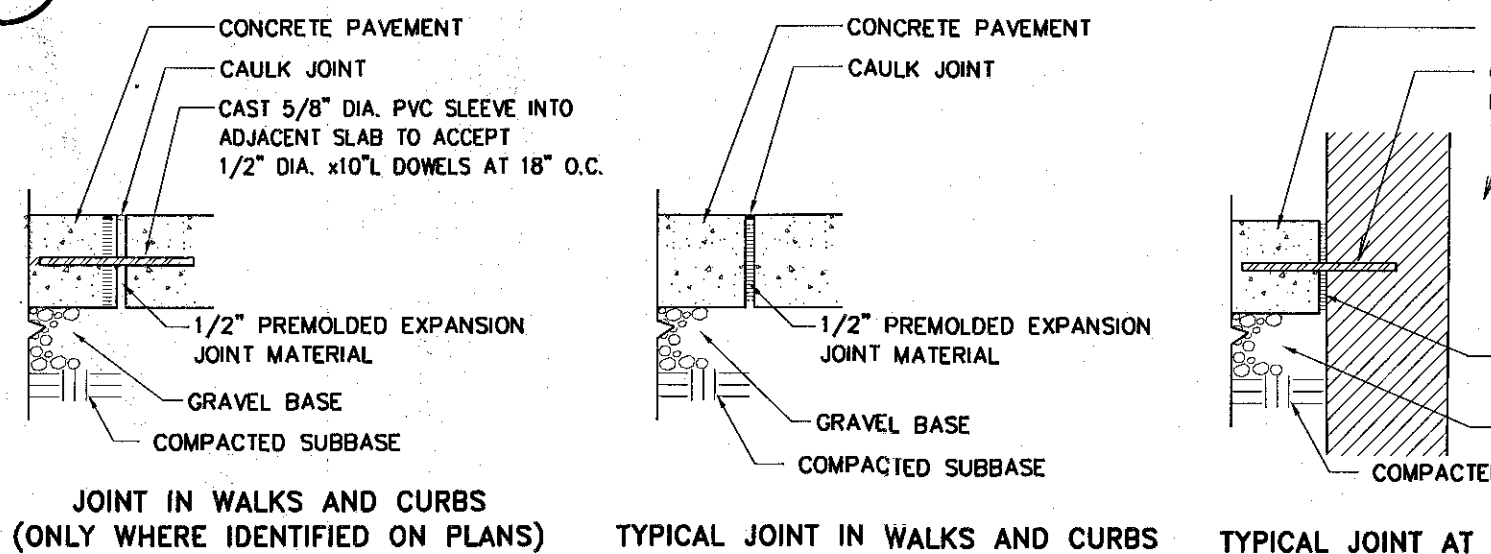


3 EXPANSION JOINT DETAIL
SCALE: N.T.S.

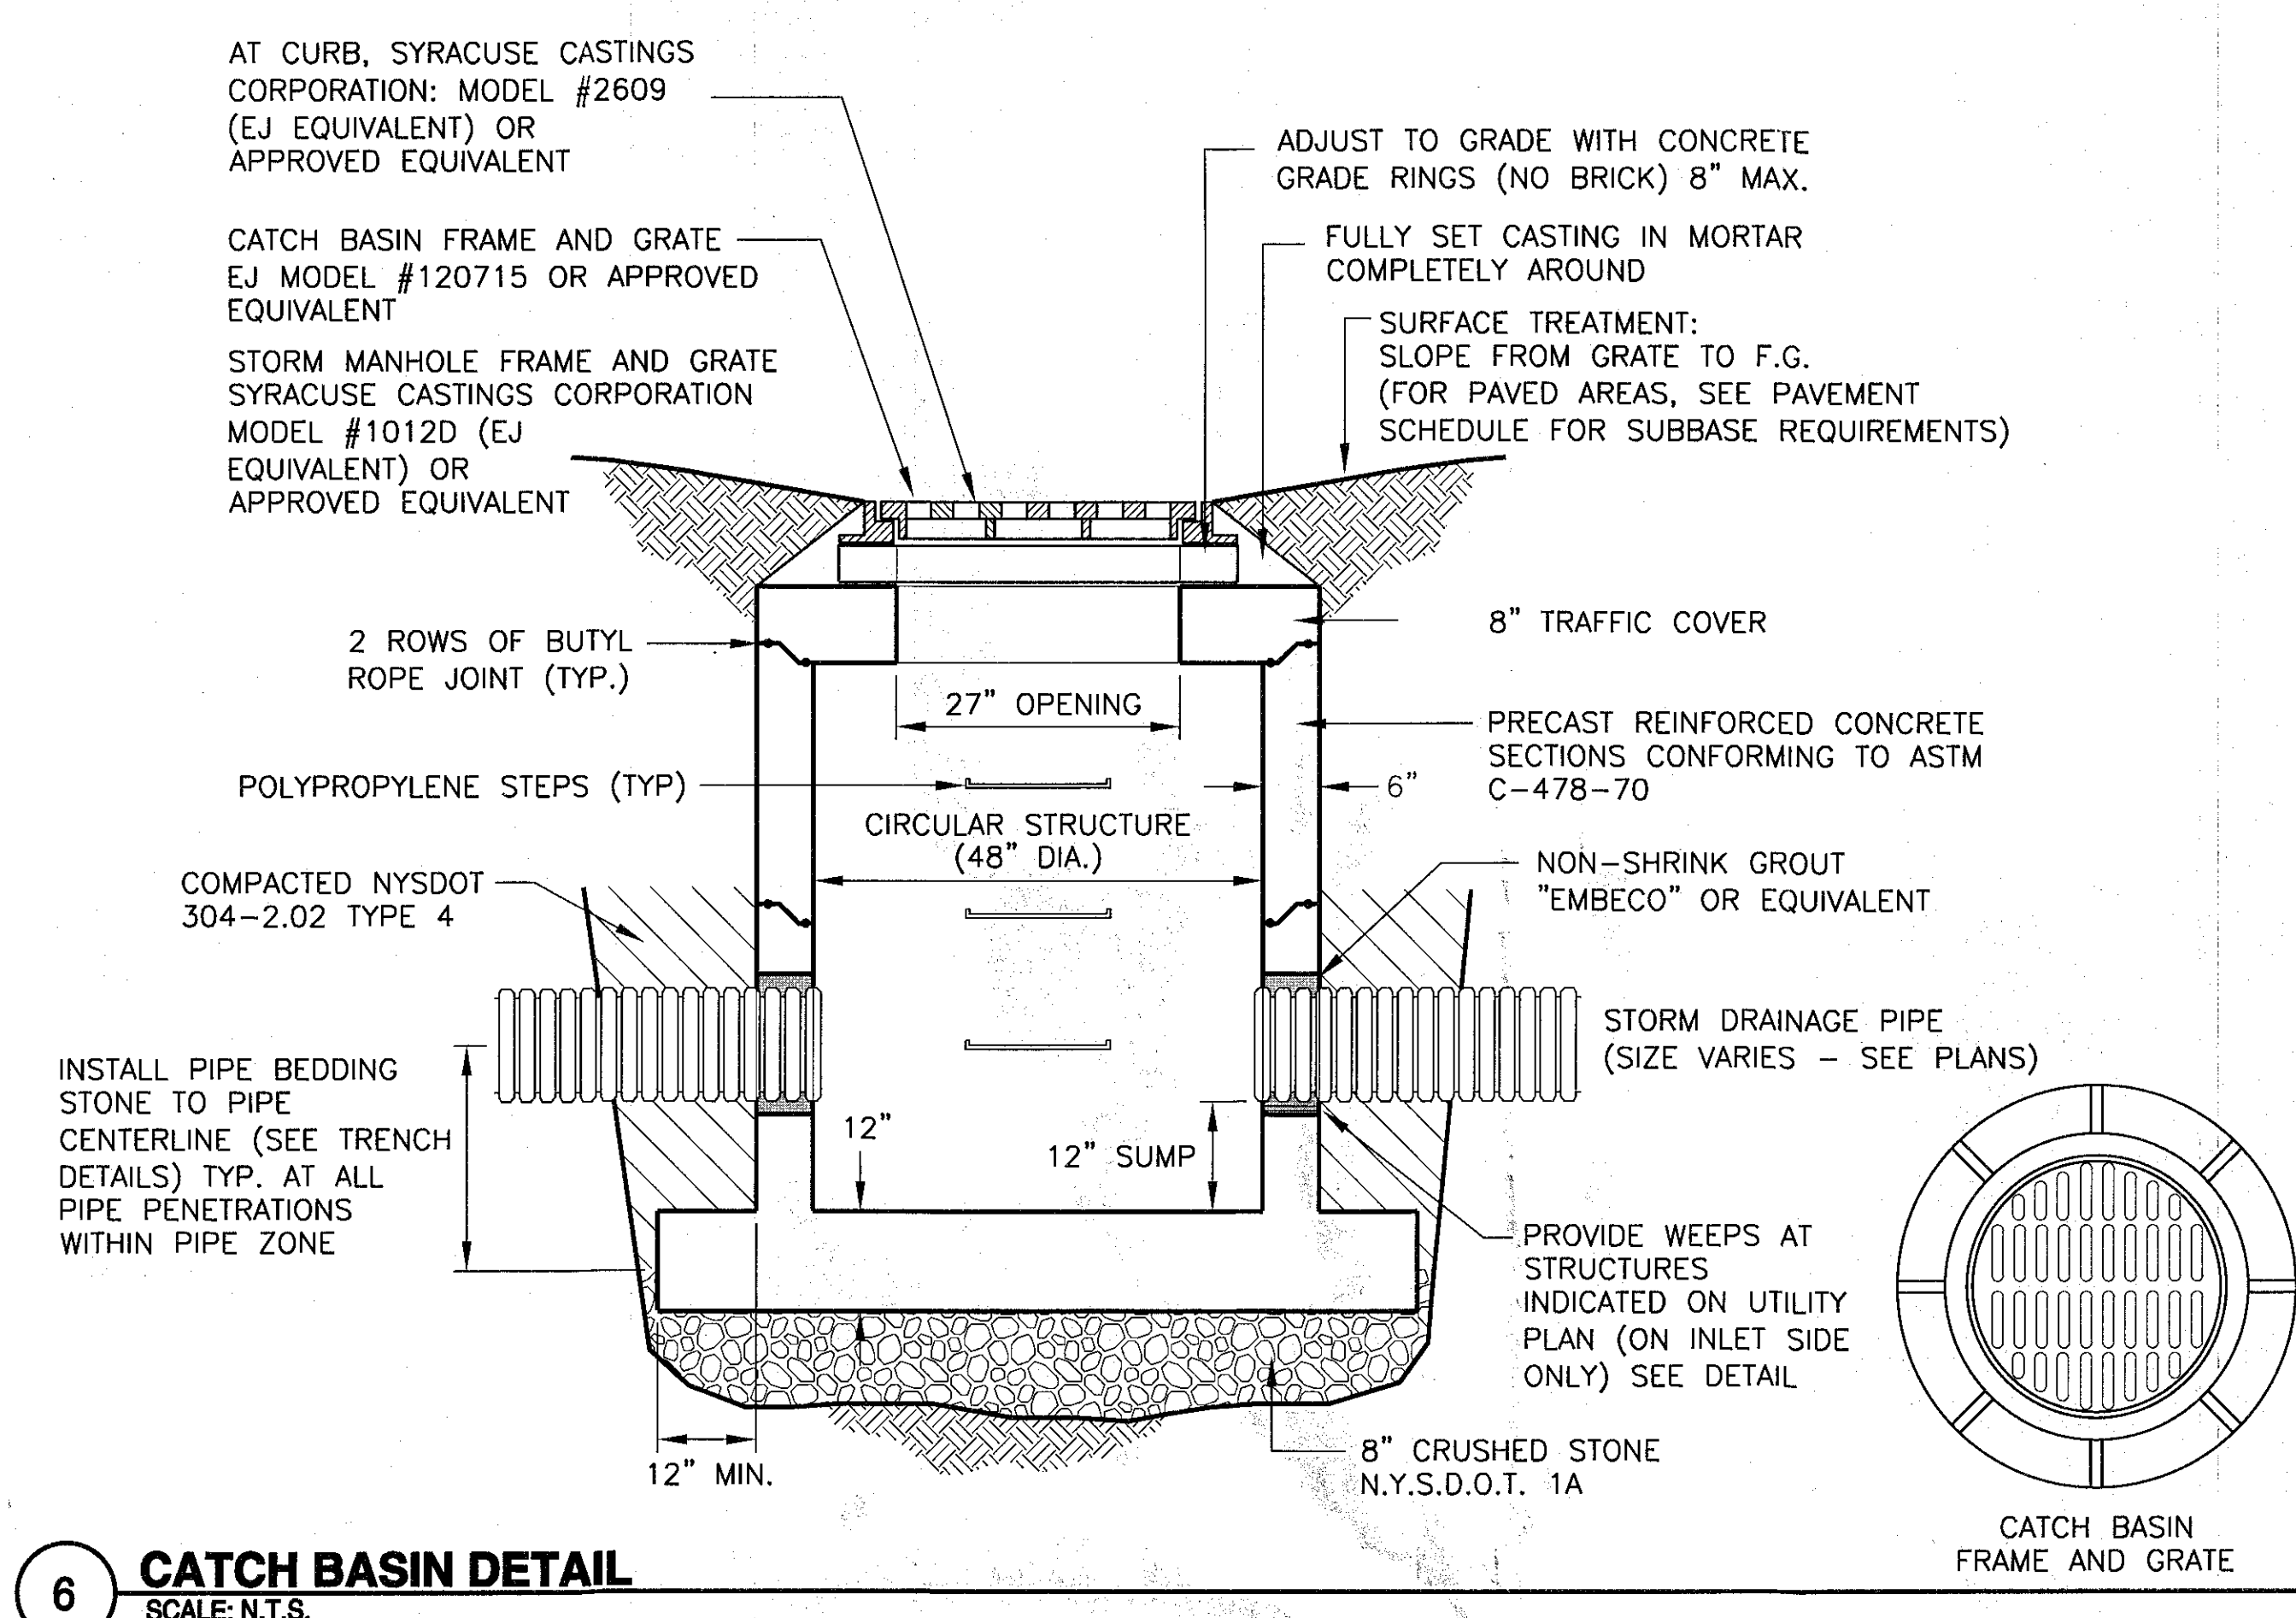

6 CATCH BASIN DETAIL
SCALE: N.T.S.

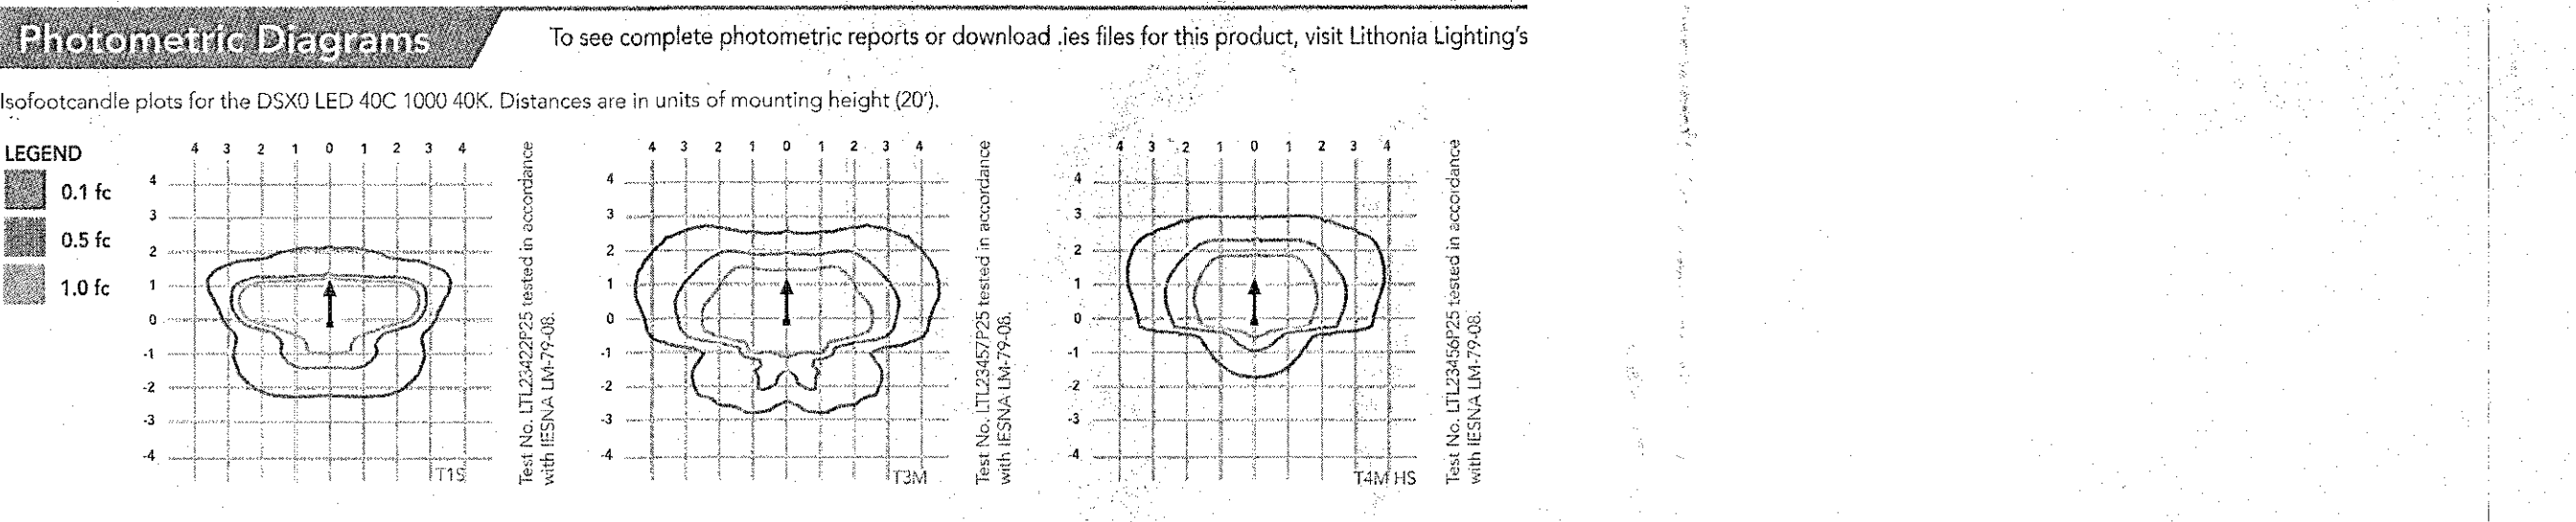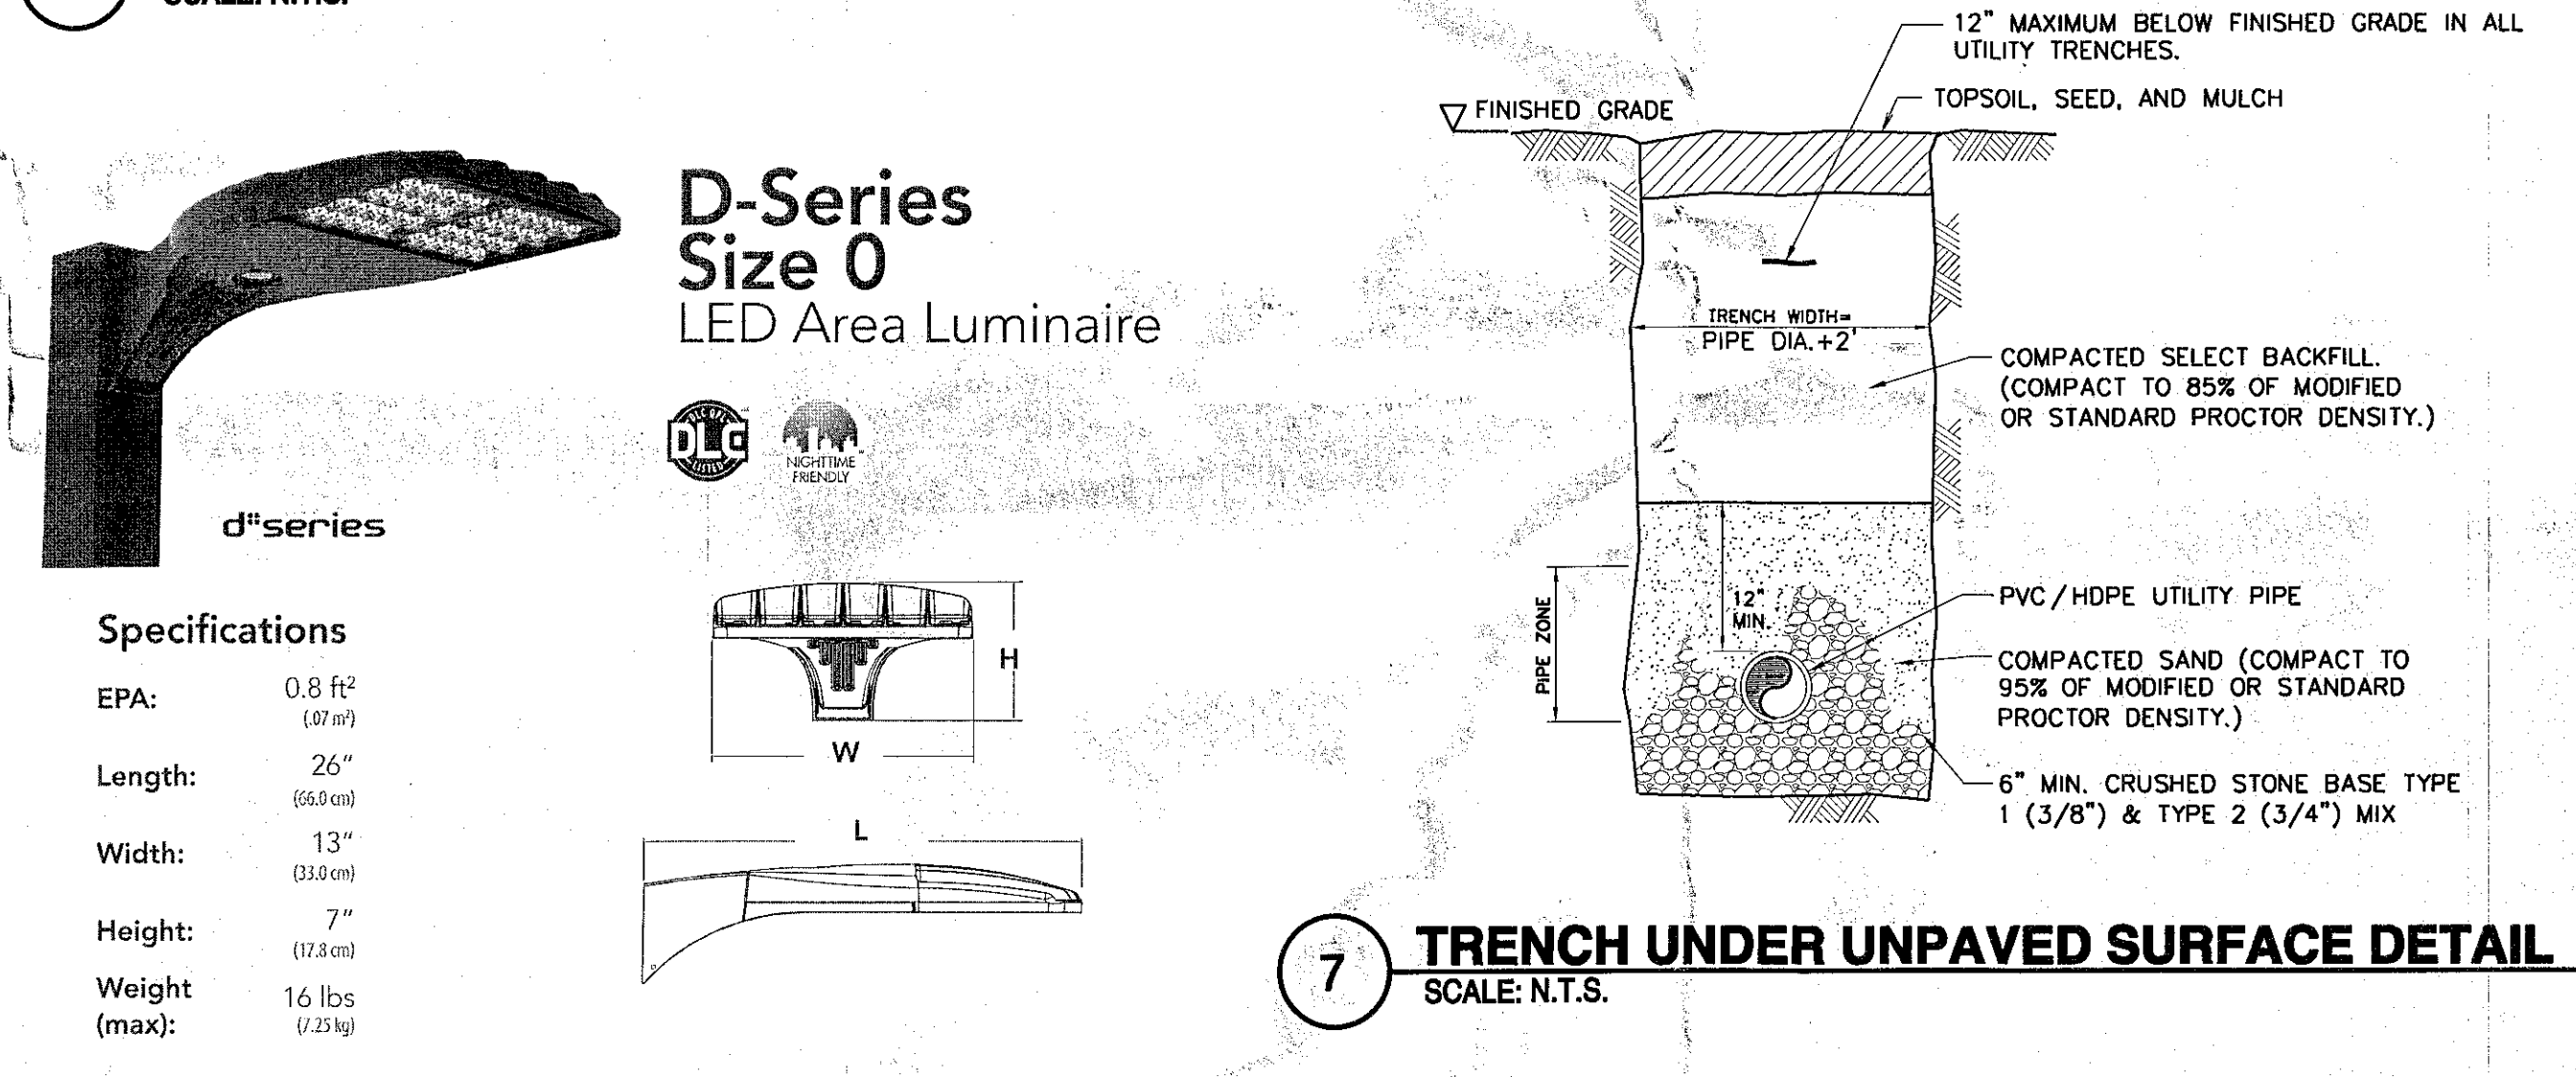

10 PARKING AREA LIGHTING
SCALE: N.T.S.

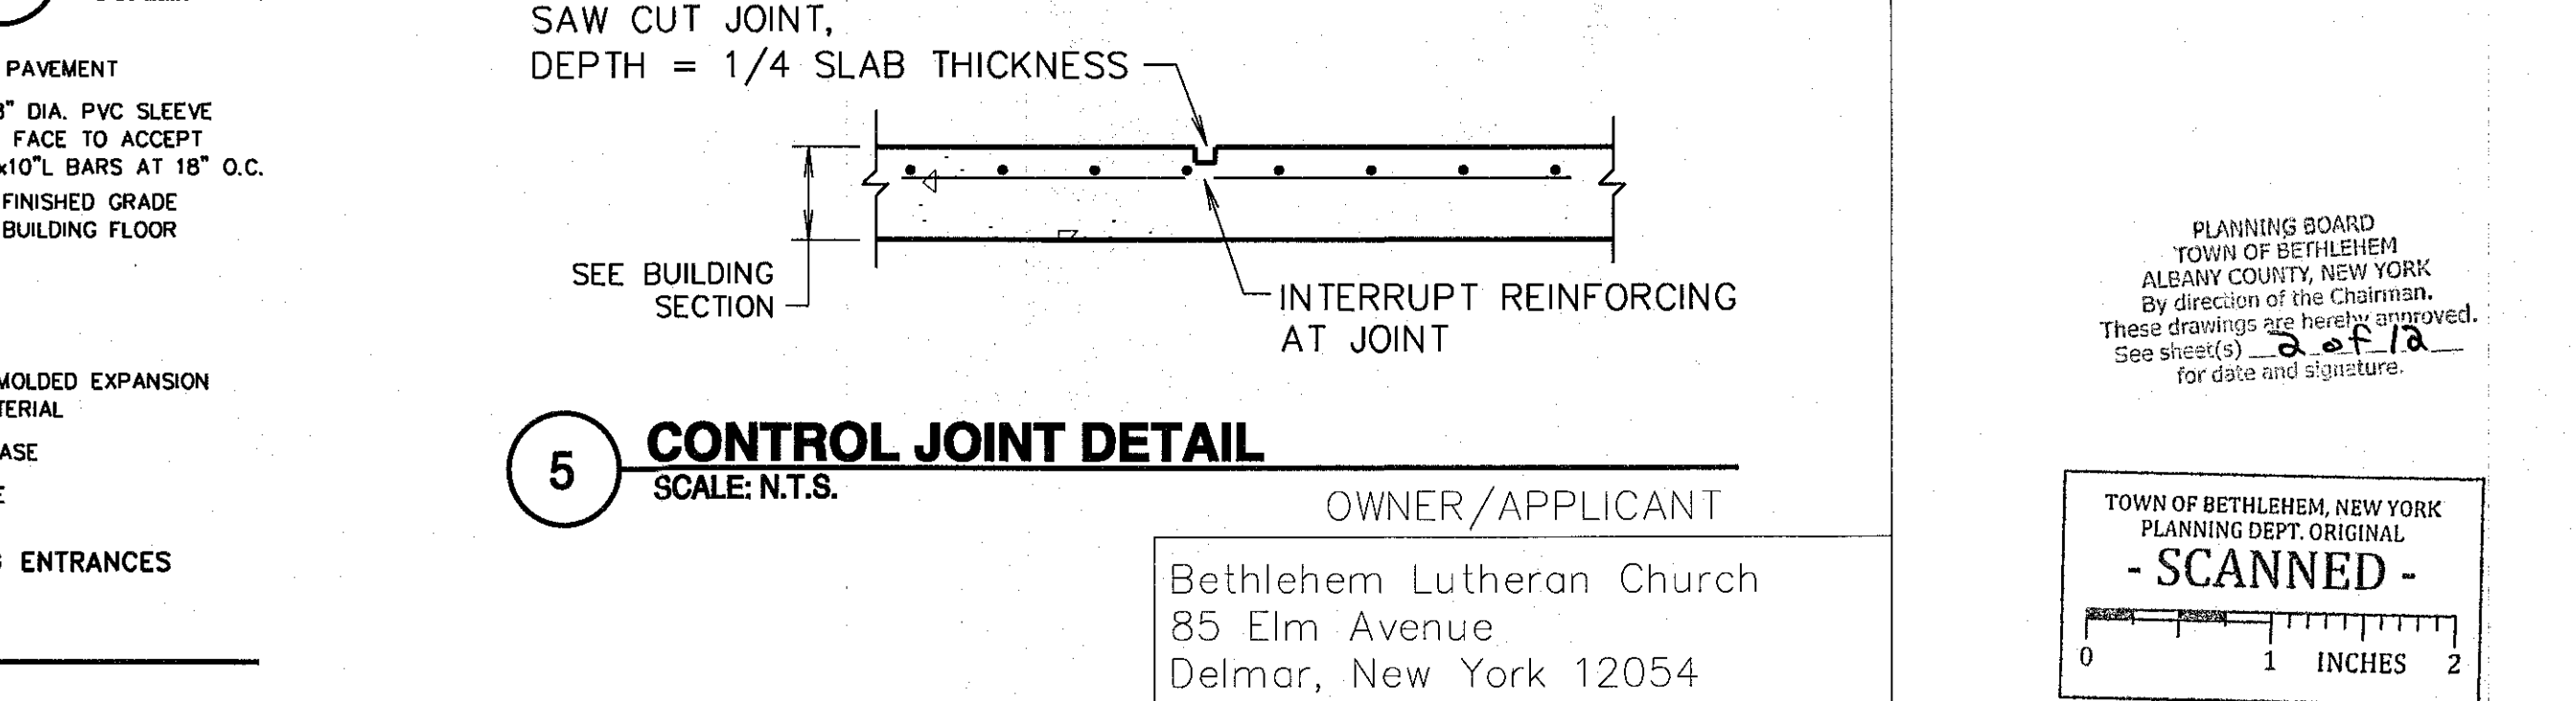

5 CONTROL JOINT DETAIL
SCALE: N.T.S.

Bethlehem Lutheran Church
85 Elm Avenue
Delmar, New York 12054

PLANNING BOARD APPROVAL

