




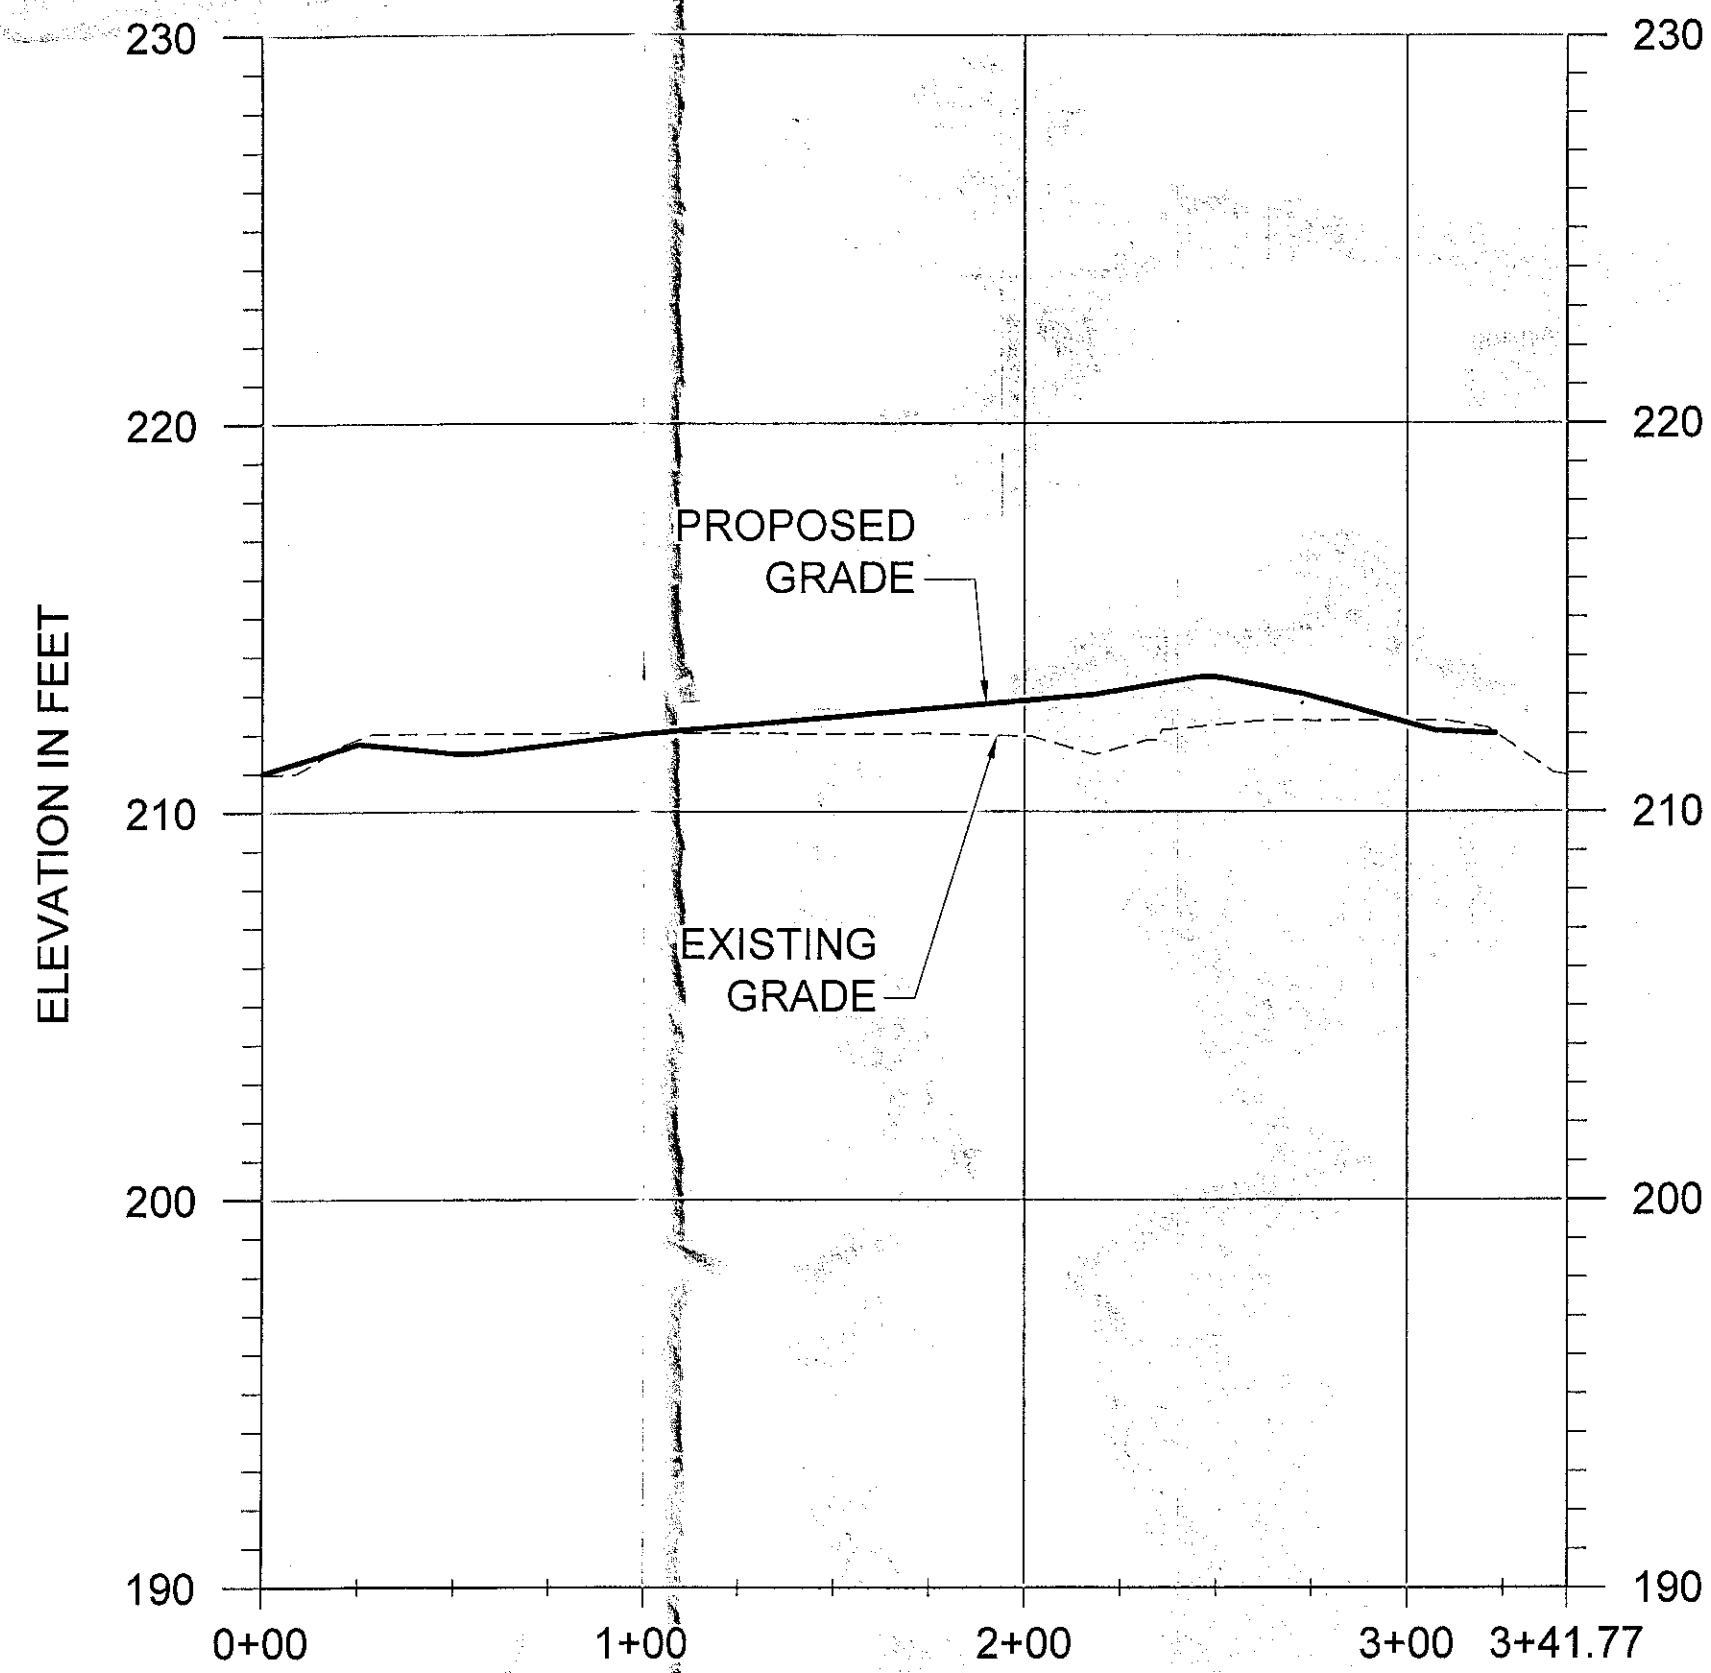


PROFILE - MAIN DRIVE
(STA 0+00 THRU 3+41.77)
SCALE: (HORIZ: 1"=50'; VERT: 1"=5')

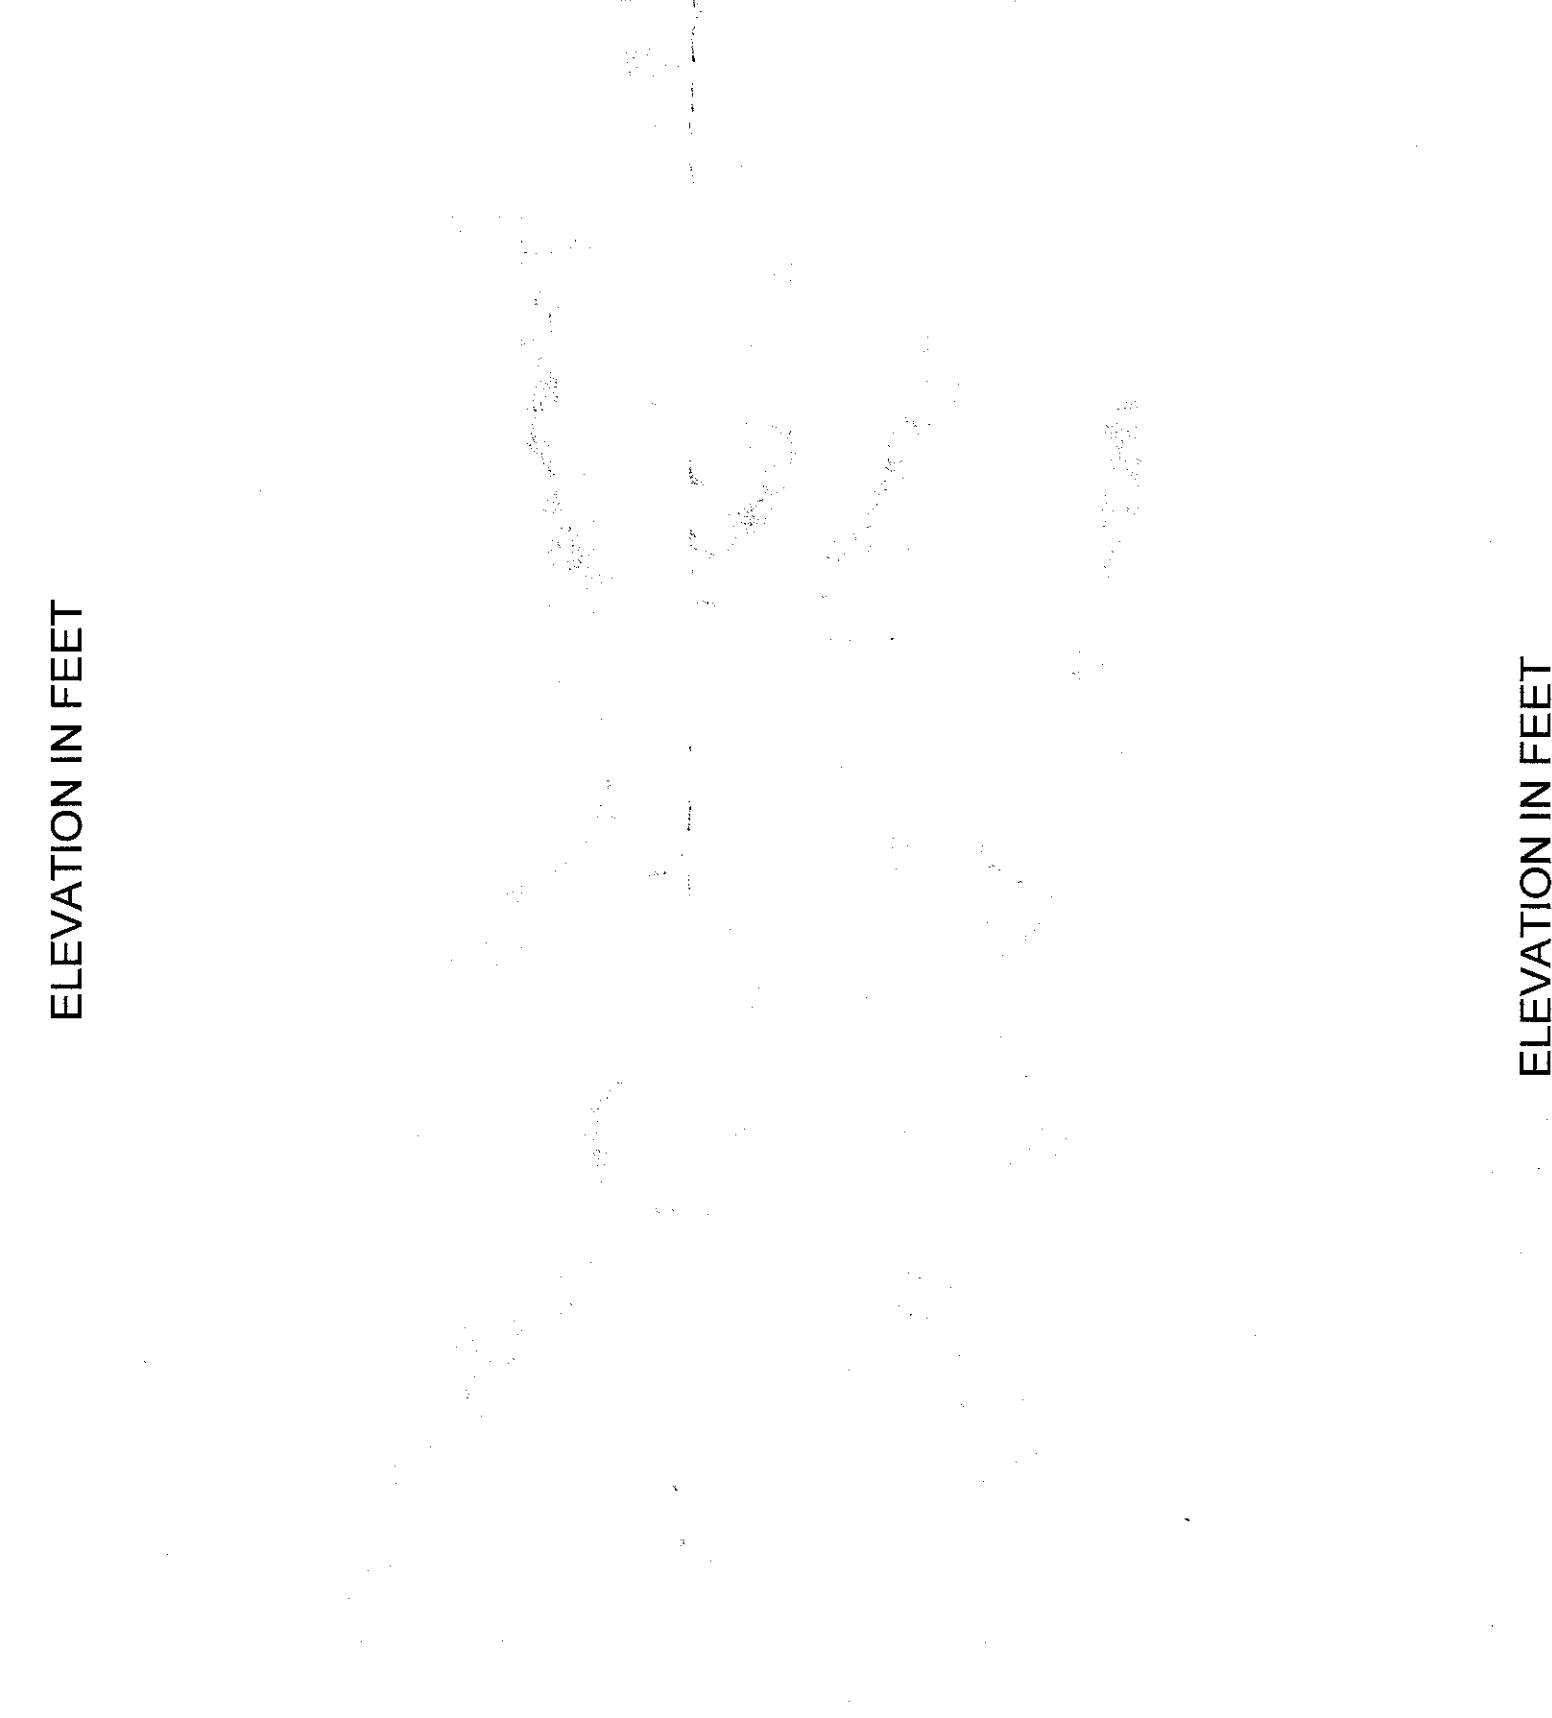


PROFILE - SIDE PARKING
(STA 0+00 THRU 1+87.78)
SCALE: (HORIZ: 1"=50'; VERT: 1"=5')

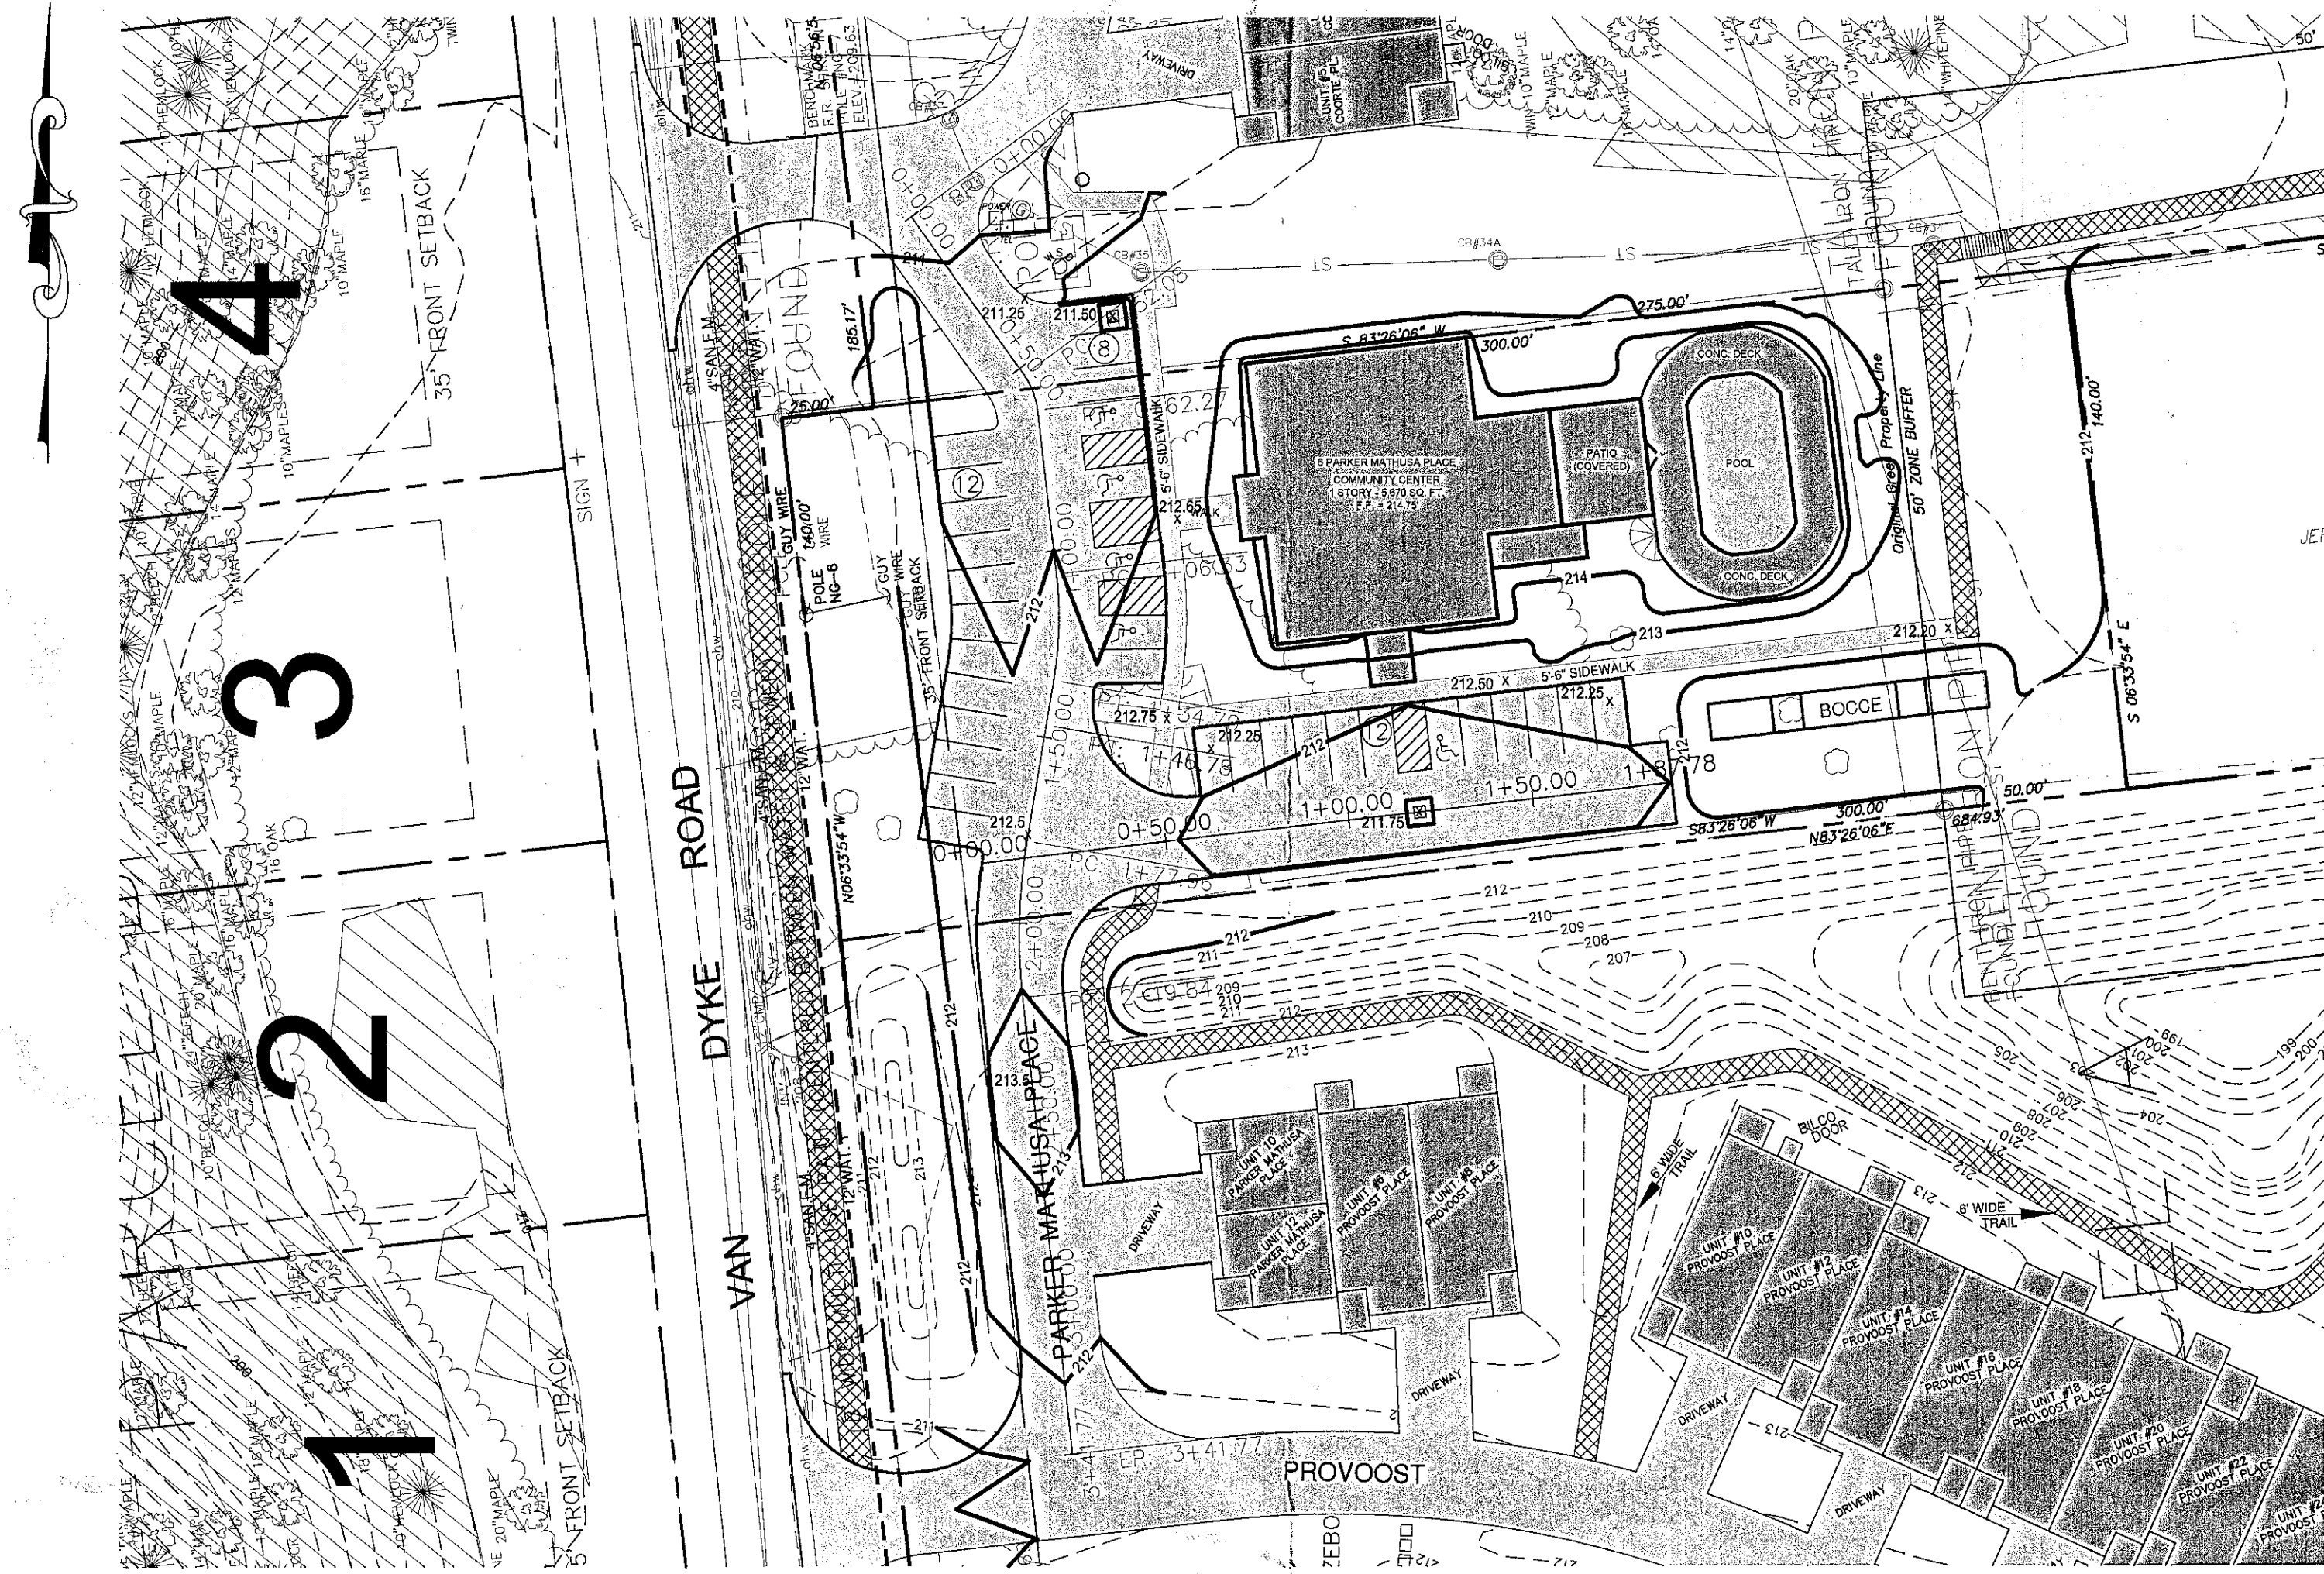

PLAN - COMMUNITY CENTER
(STA 0+00 THRU 3+41.77) & (STA 0+00 THRU 1+87.78)
SCALE: 1"=40'

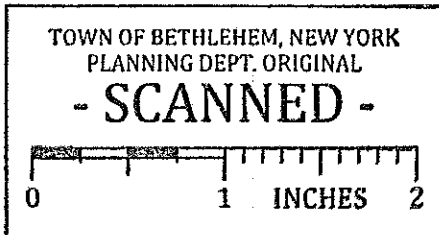

PLANNING BOARD
TOWN OF BETHLEHEM
ALBANY COUNTY, NEW YORK
By direction of the Chairman.
These drawings are hereby approved.
See sheet(s) 2 of 8
for date and signal.

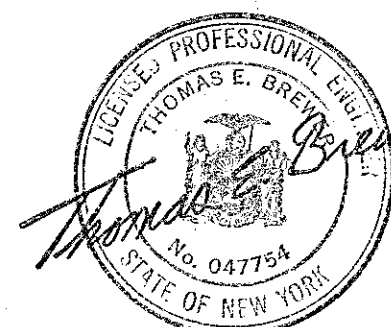

**THE VAN DYKE SPINNEY
COMMUNITY CENTER**
TOWN OF BETHLEHEM, COUNTY OF ALBANY
STATE OF NEW YORK

BEA BREWER ENGINEERING
ASSOCIATES, P.C.
CONSULTING ENGINEERS * PLANNERS
743 COLUMBIA TURNPIKE, EAST GREENBUSH, NEW YORK 12061
PHONE: 518.477.5253 FAX: 518.477.5233

**PROPOSED
PLAN & PROFILES**

TITLE	DATE	CHECKED BY	TEB	SCALE	As Shown
DRAWN BY: JDF	02/24/2015				
7/17/2015					
REVISION	DATE	REASON			