

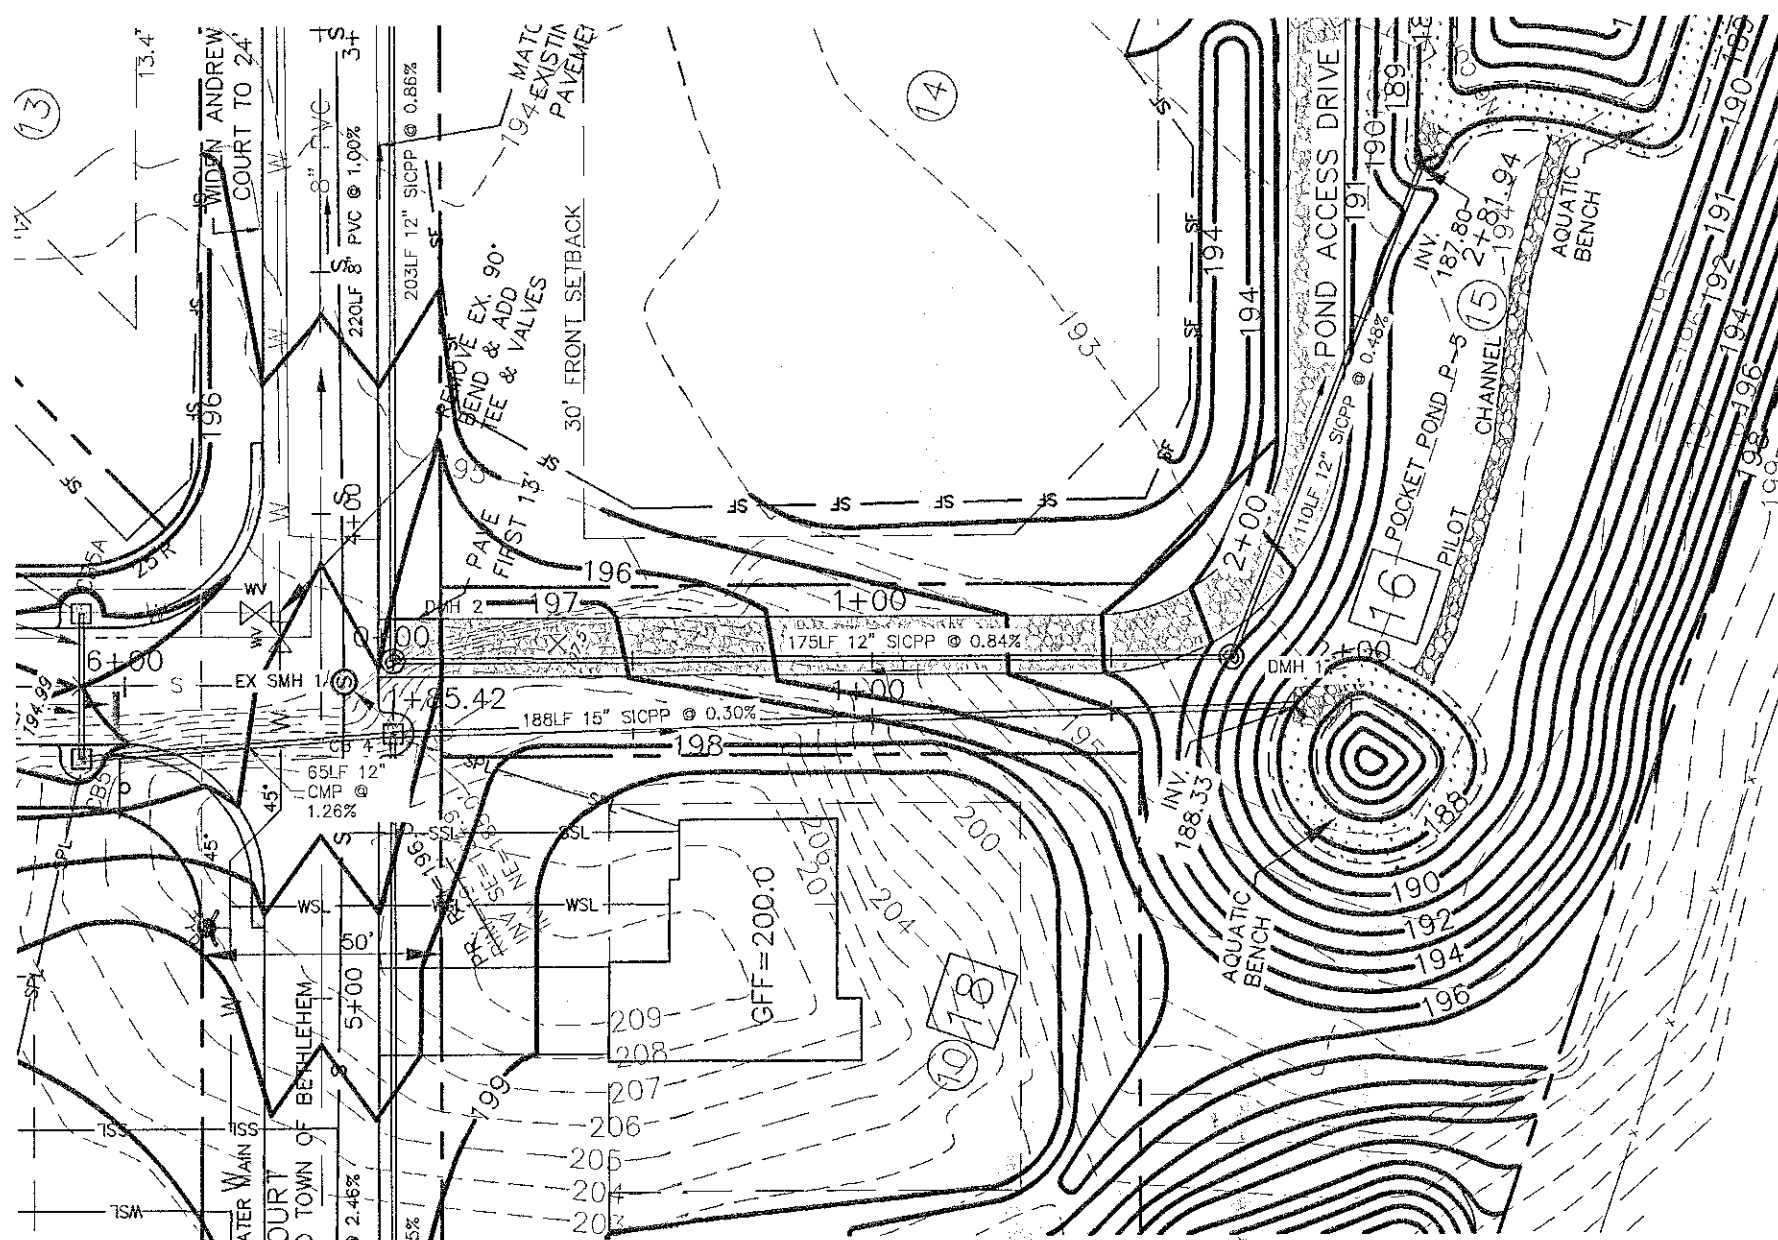



OWNER/APPLICANT:
THOMAS PAONESSA, TP BUILDERS
31 PINE STREET
ALBANY, NY 12203

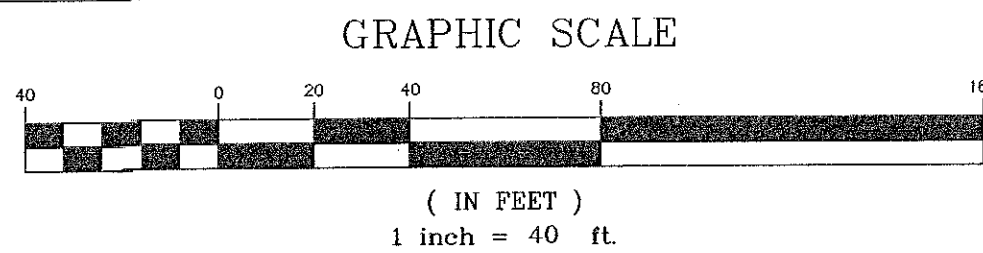


STORM SEWER PLAN
SCALE: 1"=40'

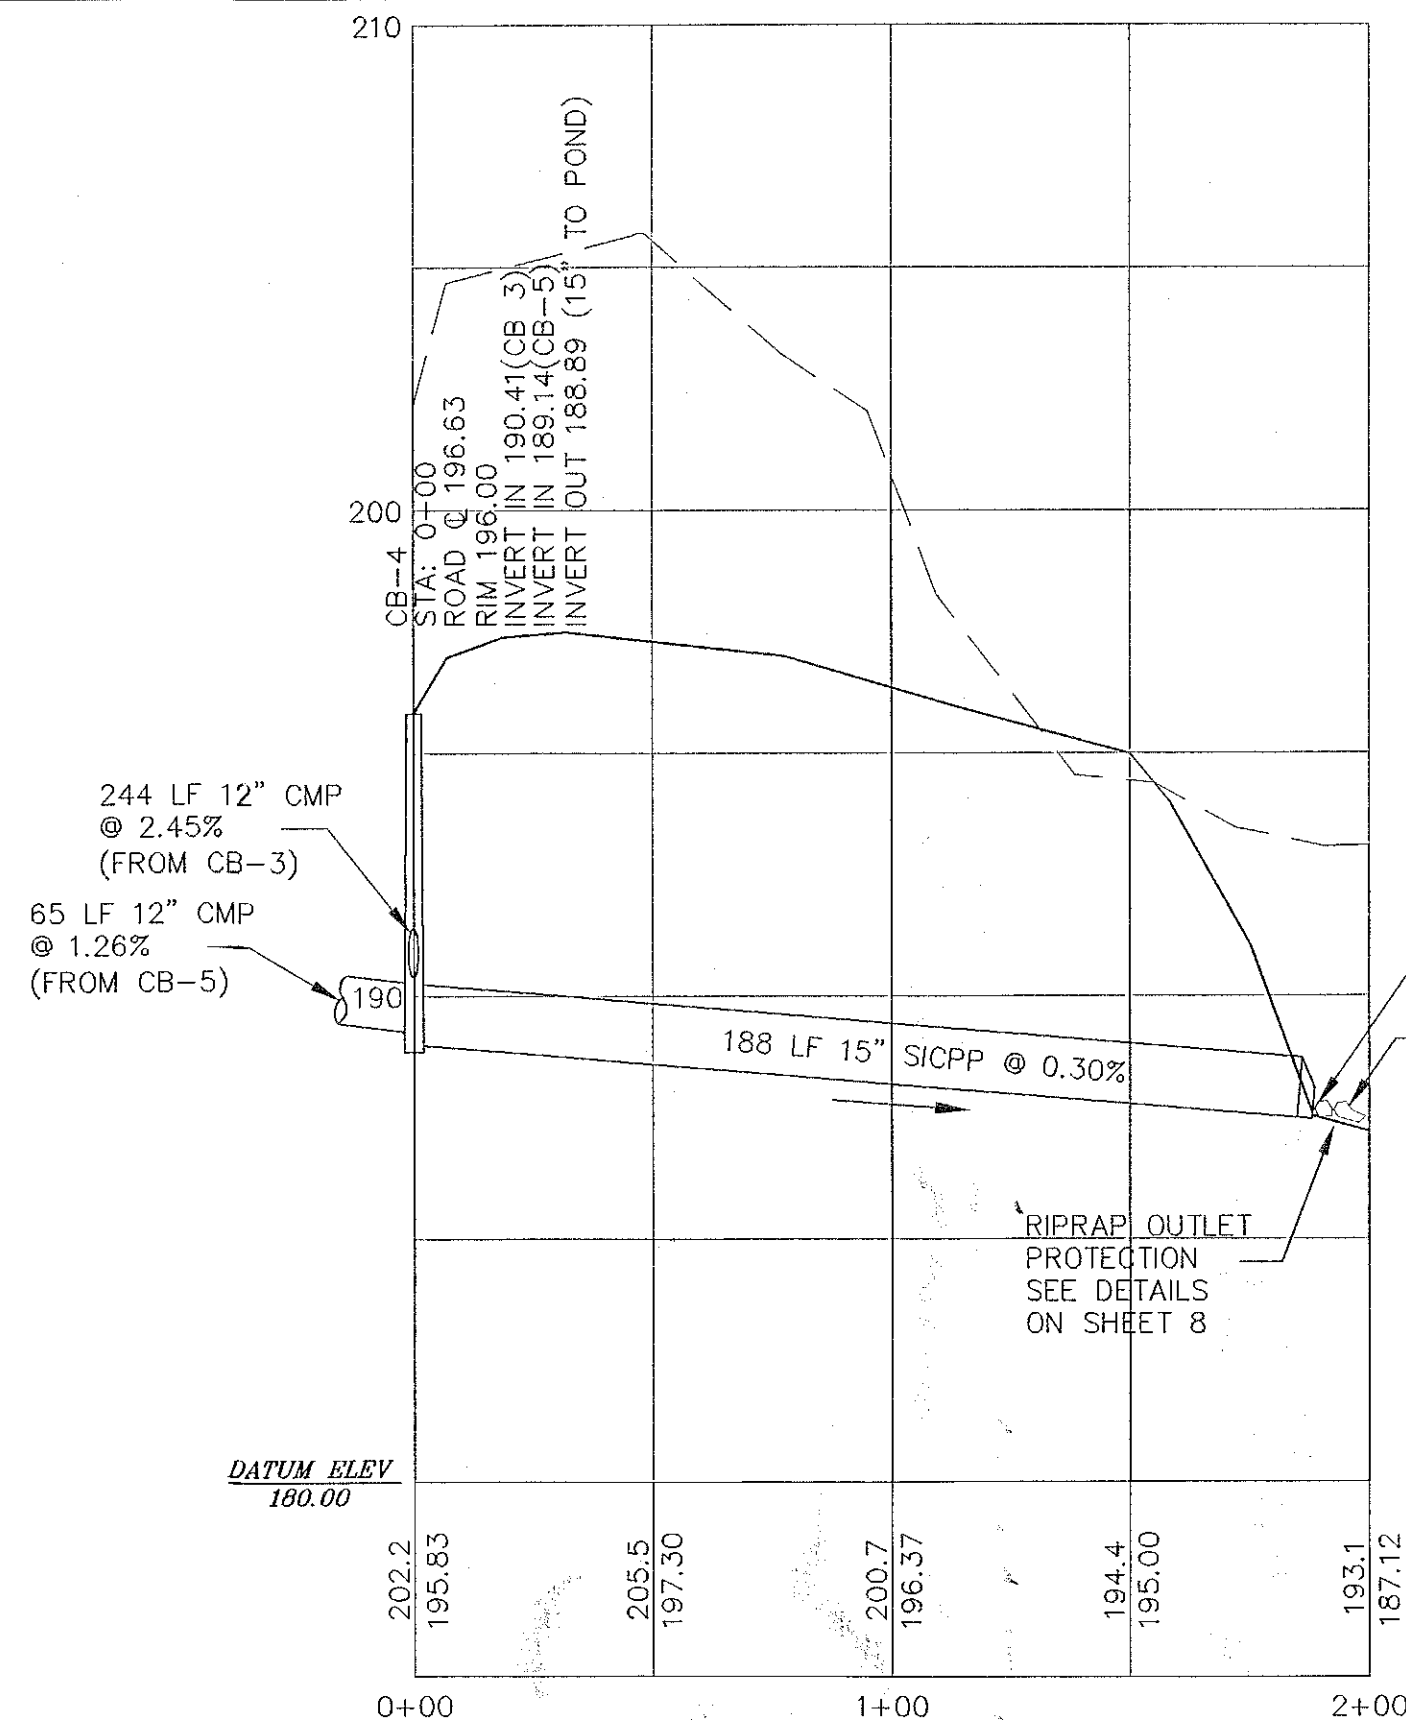


STORM SEWER PROFILE (CB4 TO POND)
VERTICAL SCALE: 1"=4'
HORIZONTAL SCALE: 1"=40'

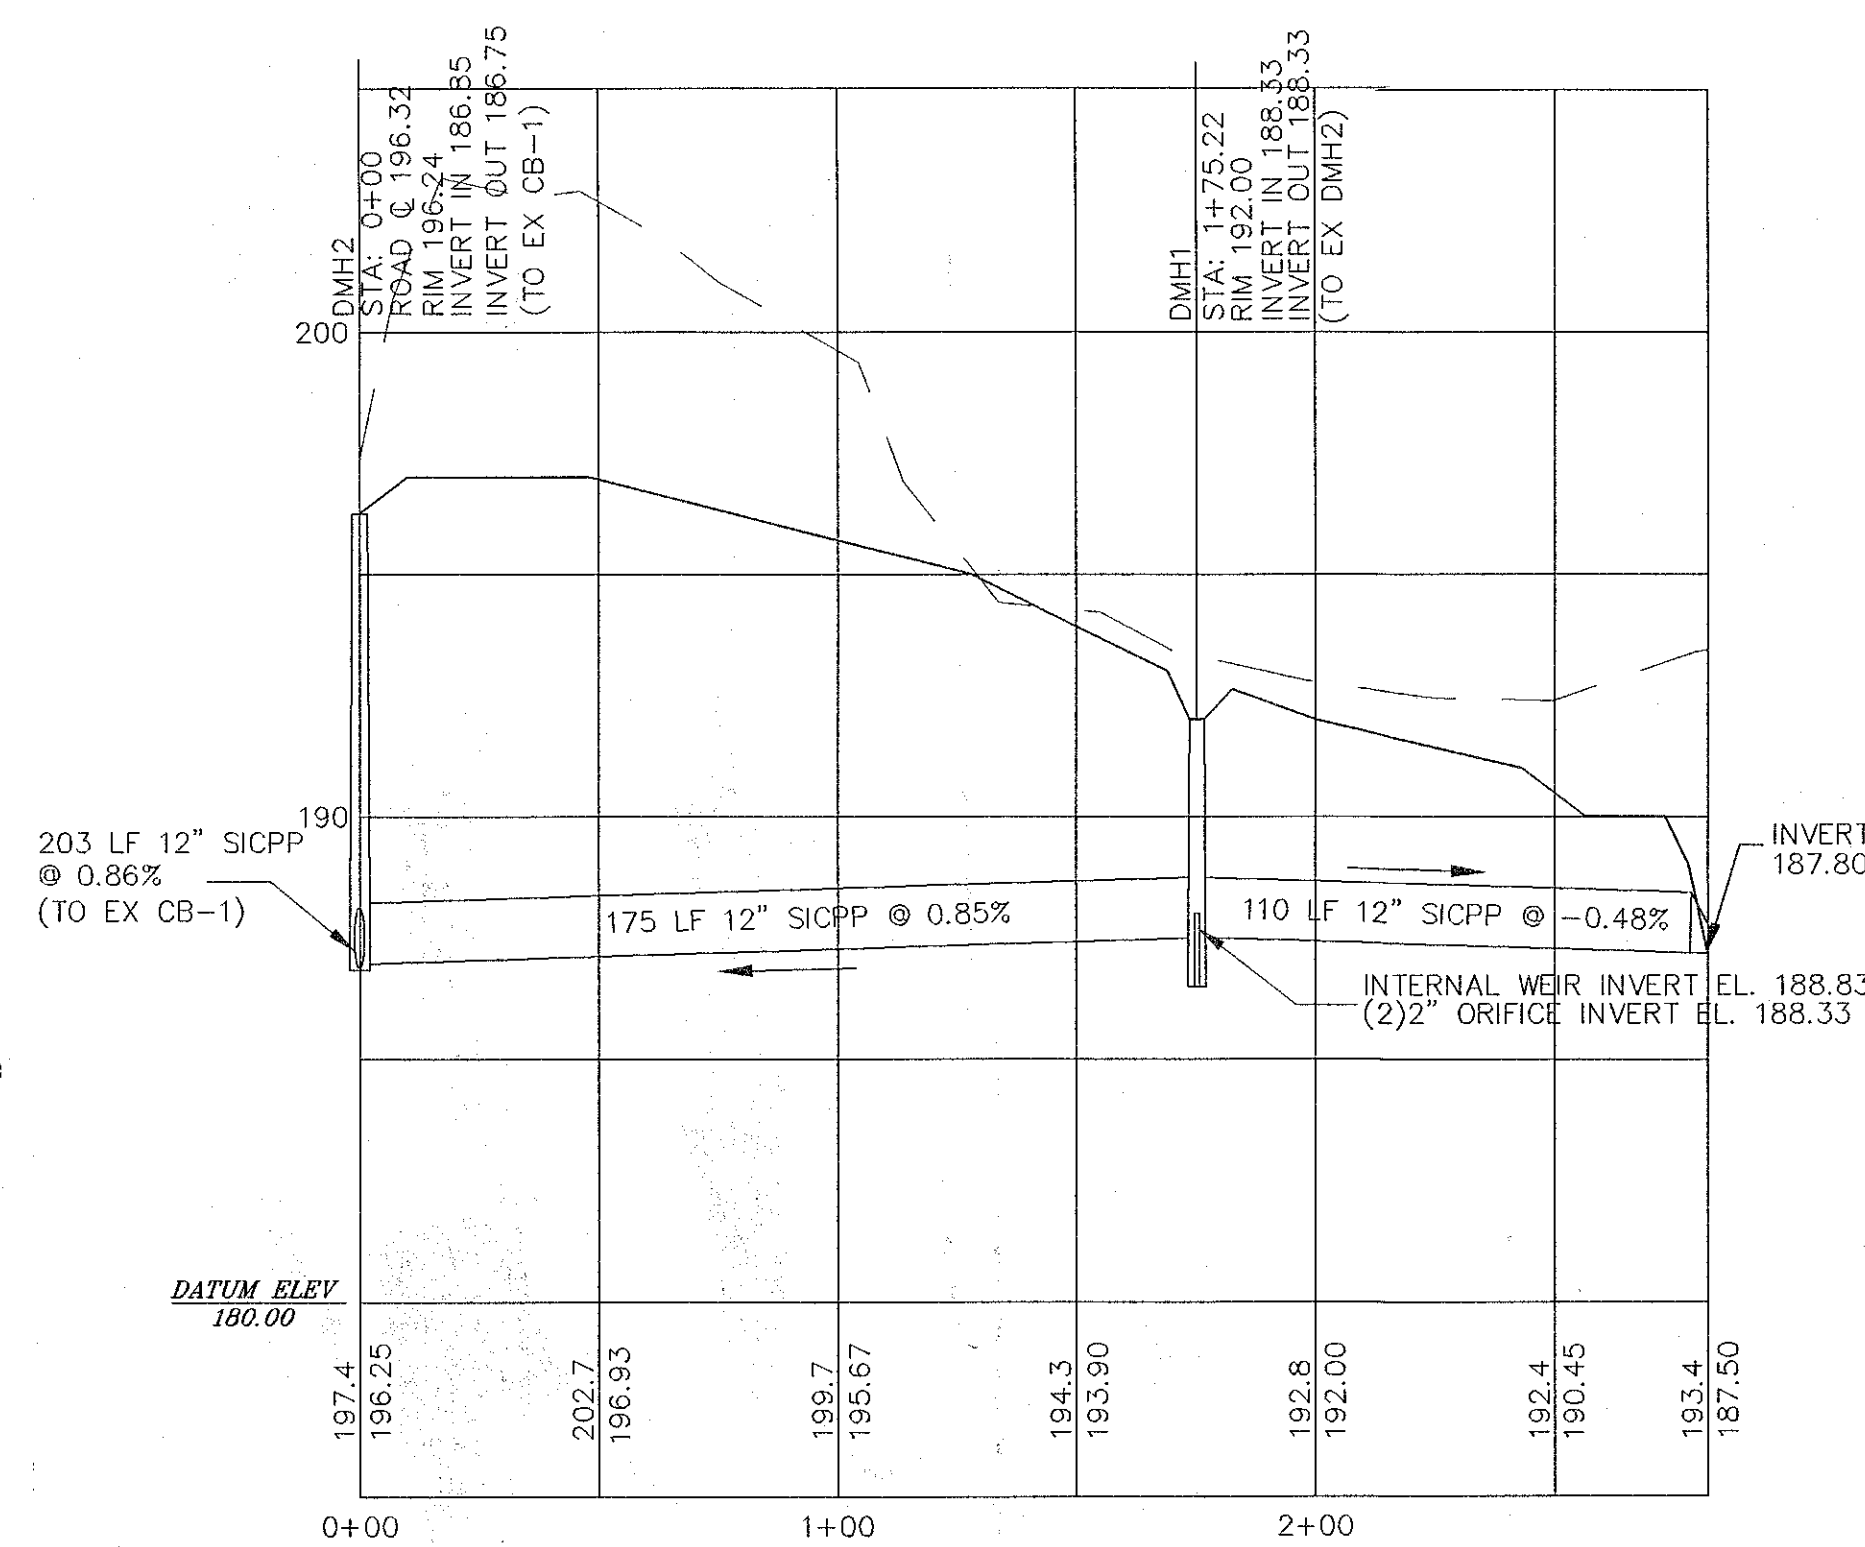


STORM SEWER PROFILE (POND TO DMH2)
VERTICAL SCALE: 1"=4'
HORIZONTAL SCALE: 1"=40'

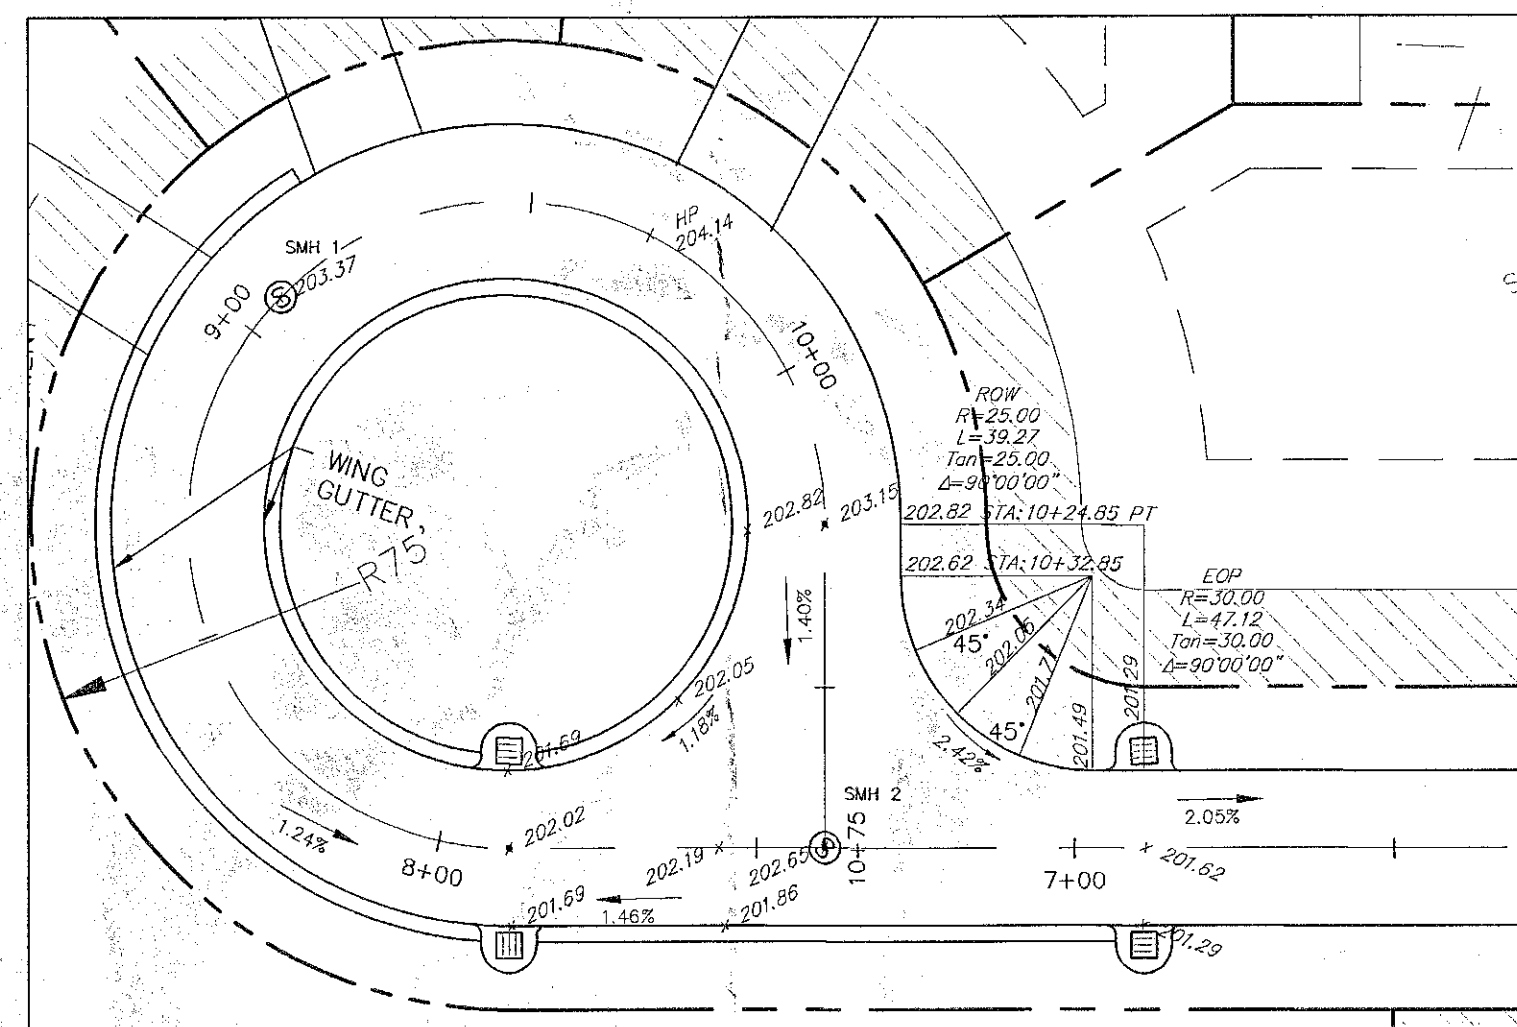

ANDREW COURT CUL-DE-SAC DETAIL
SCALE: 1"=30'

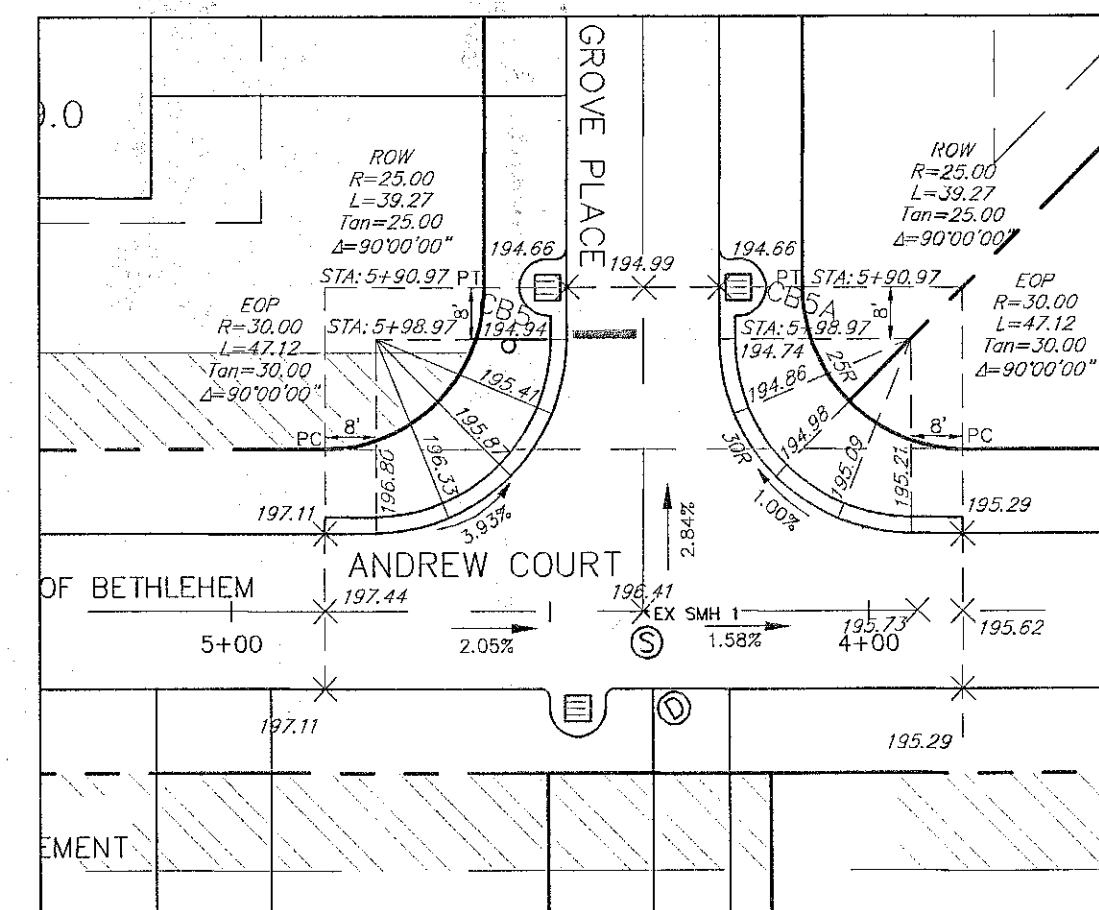


**ANDREW COURT/GROVE PLACE
INTERSECTION DETAIL**
SCALE: 1"=30'

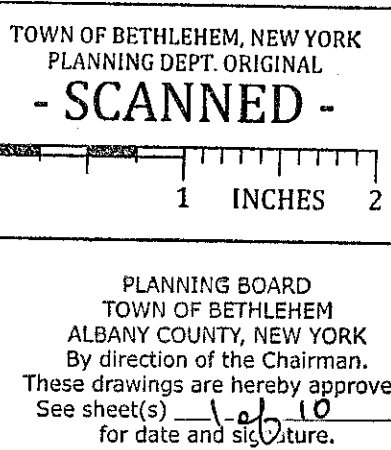

PLANNING BOARD
TOWN OF BETHLEHEM
ALBANY COUNTY, NEW YORK
By direction of the Chairman.
These drawings are hereby approved.
See sheet(s) 1 of 10
for date and signature.

ALBANY COUNTY DEPARTMENT OF HEALTH
DIVISION OF ENVIRONMENTAL HEALTH SERVICES
By direction of the Commissioner of Health, these
plans are hereby approved. See first sheet for
date and signature.

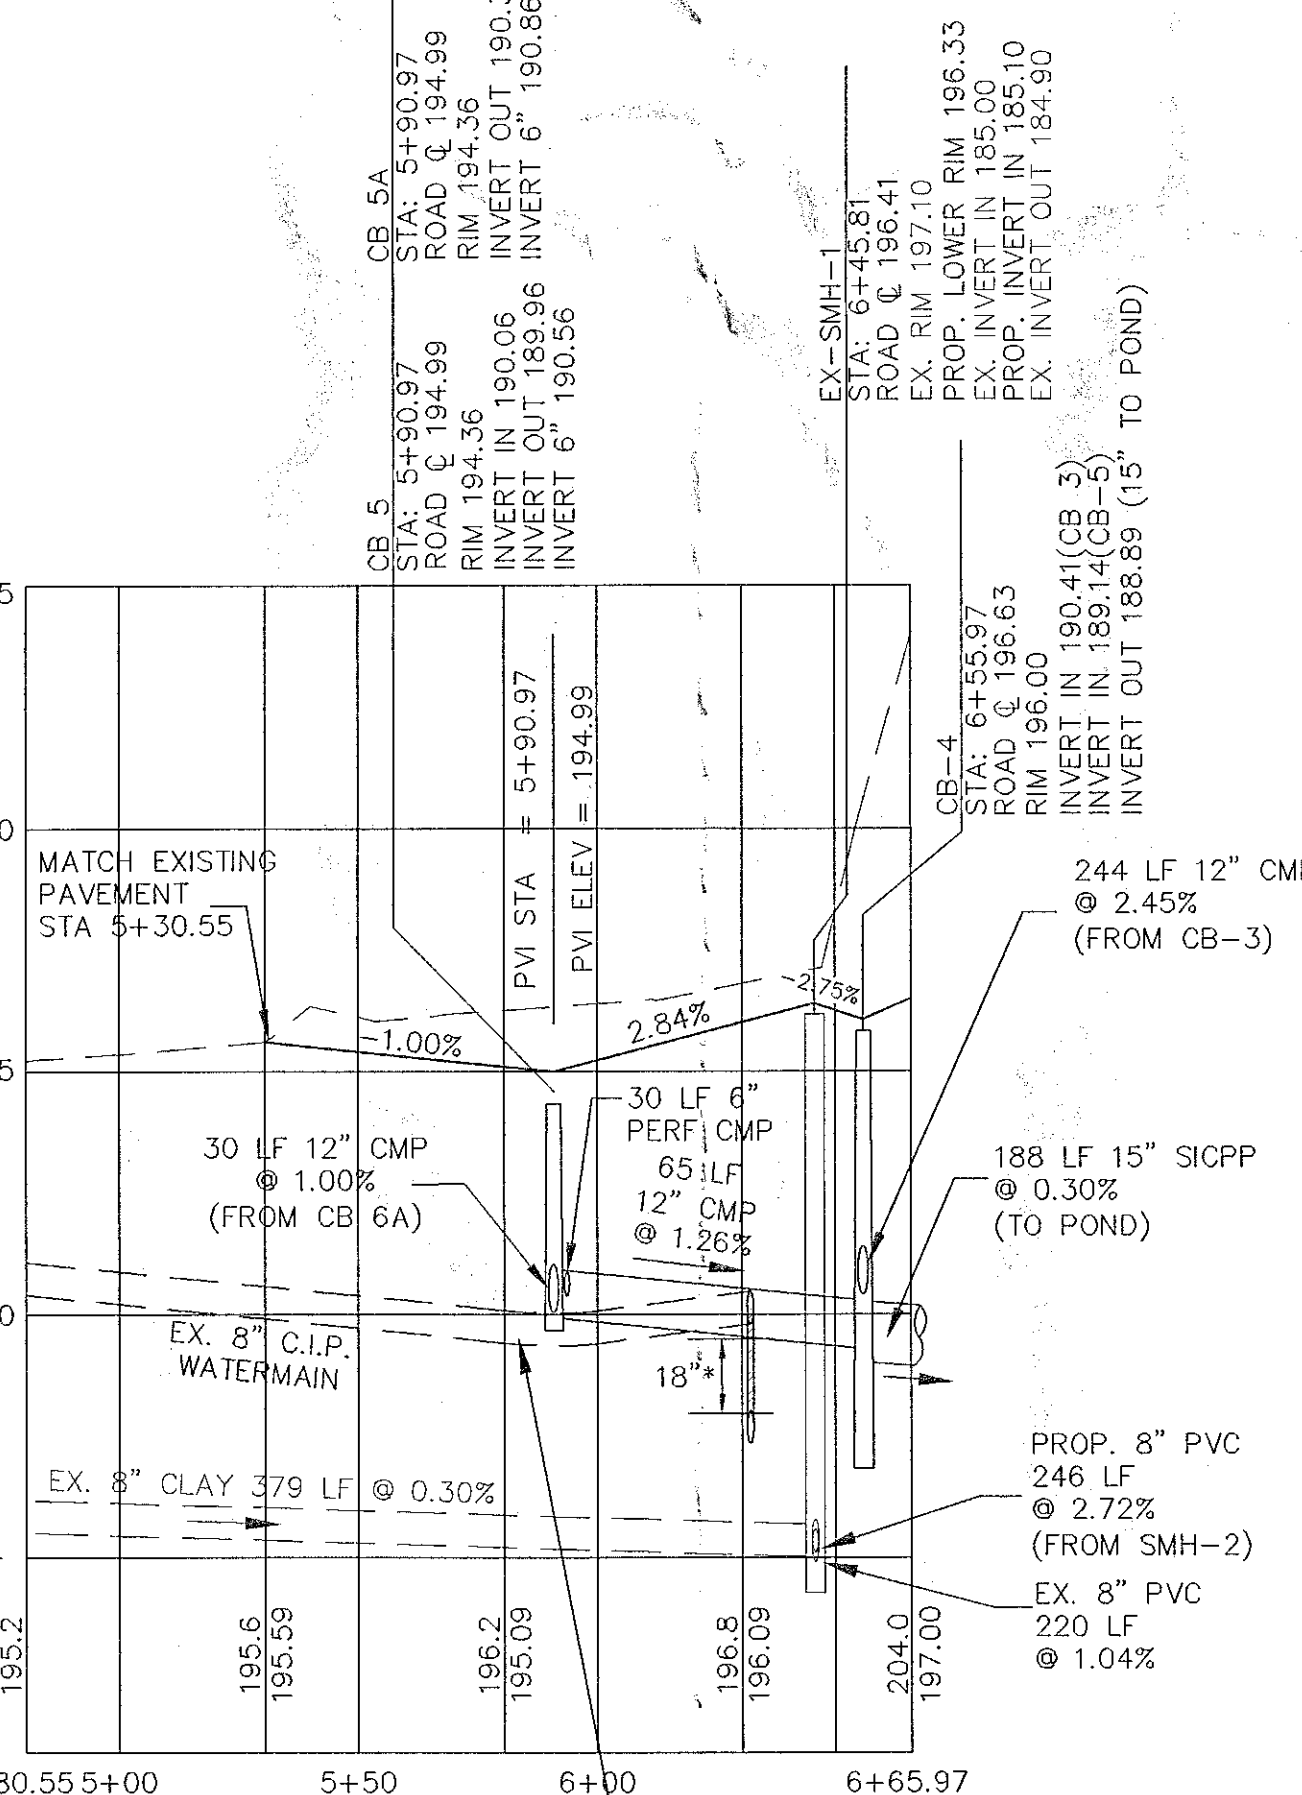

GROVE PLACE PROFILE
VERTICAL SCALE: 1"=4'
HORIZONTAL SCALE: 1"=40'

*PROPOSED WATERMAIN TO BE INSTALLED A
MIN. OF 18" ABOVE SANITARY SEWER MAIN AND
A MIN. 18" BELOW STORM SEWER AT CROSSING.
SEE PIPE SEPARATION DETAIL ON SHEET 9.

PLAN & PROFILES

THE GROVE
ANDREW COURT, PINE STREET & GROVE PLACE

TOWN OF BETHLEHEM
COUNTY OF ALBANY
STATE OF NEW YORK

DATE: NOVEMBER 13, 2009

SCALE: AS SHOWN
SHEET 5 OF 10

ingalls & associates, LLP
2303 GULDERLAND AVENUE
SCHECTER, NY 12306
P: 518.385.2324
F: 518.385.2324

UNAUTHORIZED ALTERATION OR
ADDITION TO THIS DRAWING IS
A VIOLATION OF SECTION 7209
OF THE VEHICLE AND TRAFFIC
LAW, NEW YORK STATE EDUCATION LAW,
AND NEW YORK STATE EDUCATION LAW.
ONLY COPIES MADE FROM THE
ORIGINAL OF THIS DRAWING
CLEARING ASSOCIATES, INC.
SIGNATURE SHALL BE CONSIDERED
TO BE VALID TRUE COPIES.

© Copyright 2013 - Ingalls &
Associates, LLP - All rights reserved.

DAVID F. INGALLS, P.E.
REGISTERED PROFESSIONAL ENGINEER
STATE OF NEW YORK
NO. 064993

NO.	DATE	REVISIONS
1	7/7/14	FINAL PLAT COMMENTS
2	7/7/14	FINAL REVISIONS
3	7/28/14	REVISED TO FINAL PLAN SET
4	7/28/14	REVISED TO FINAL PLAN SET
