

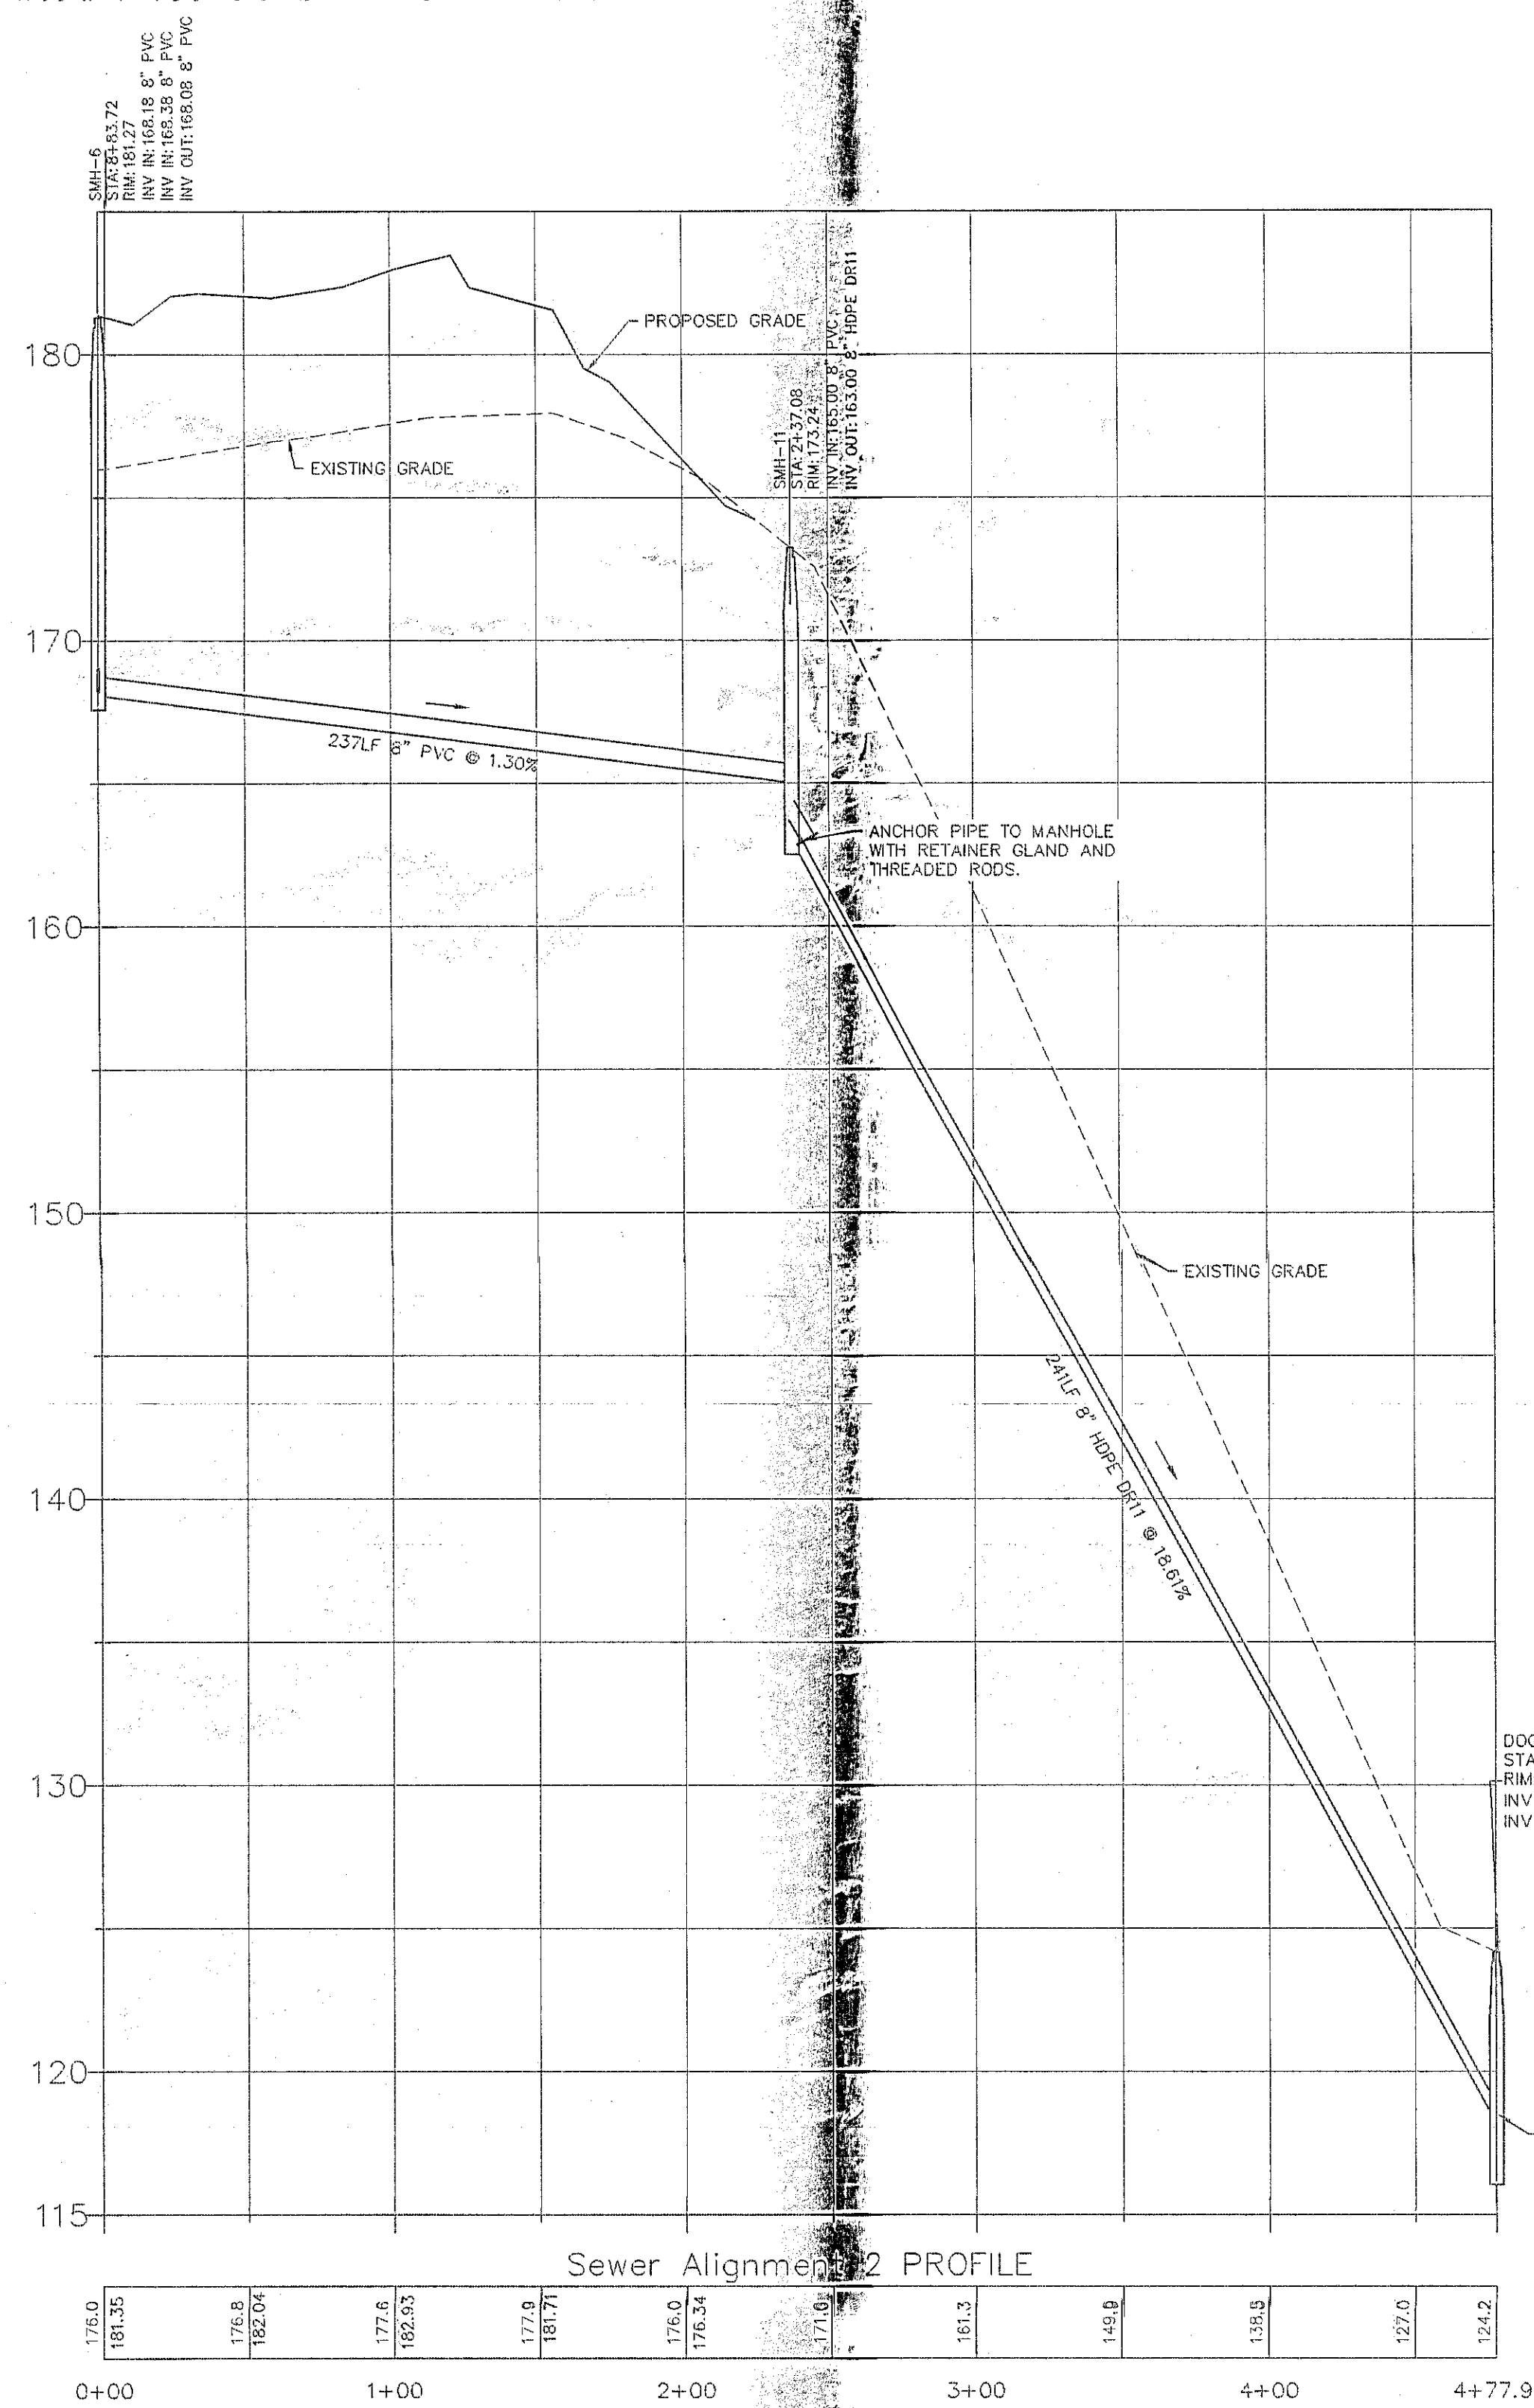
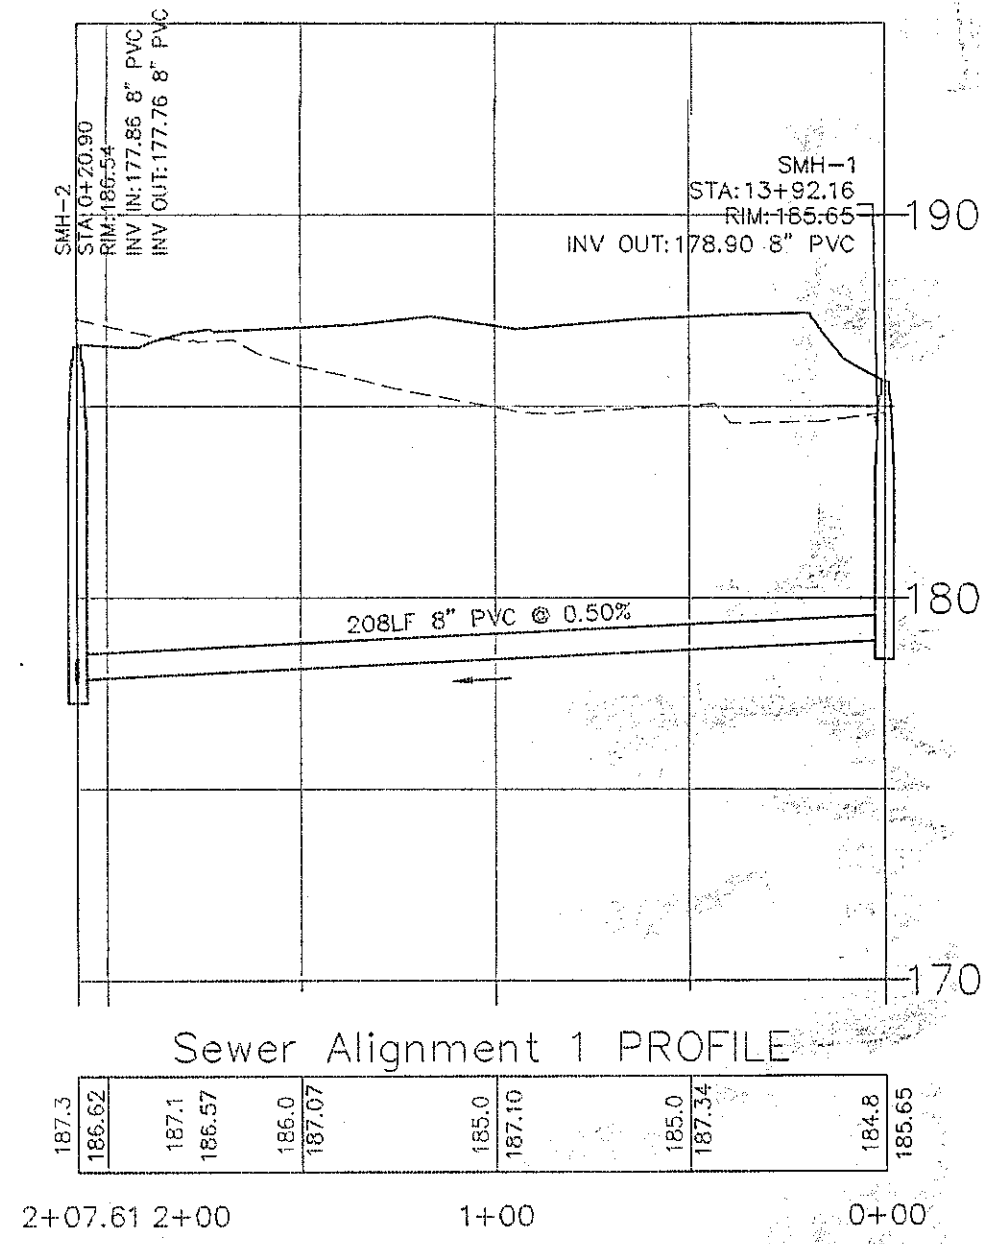
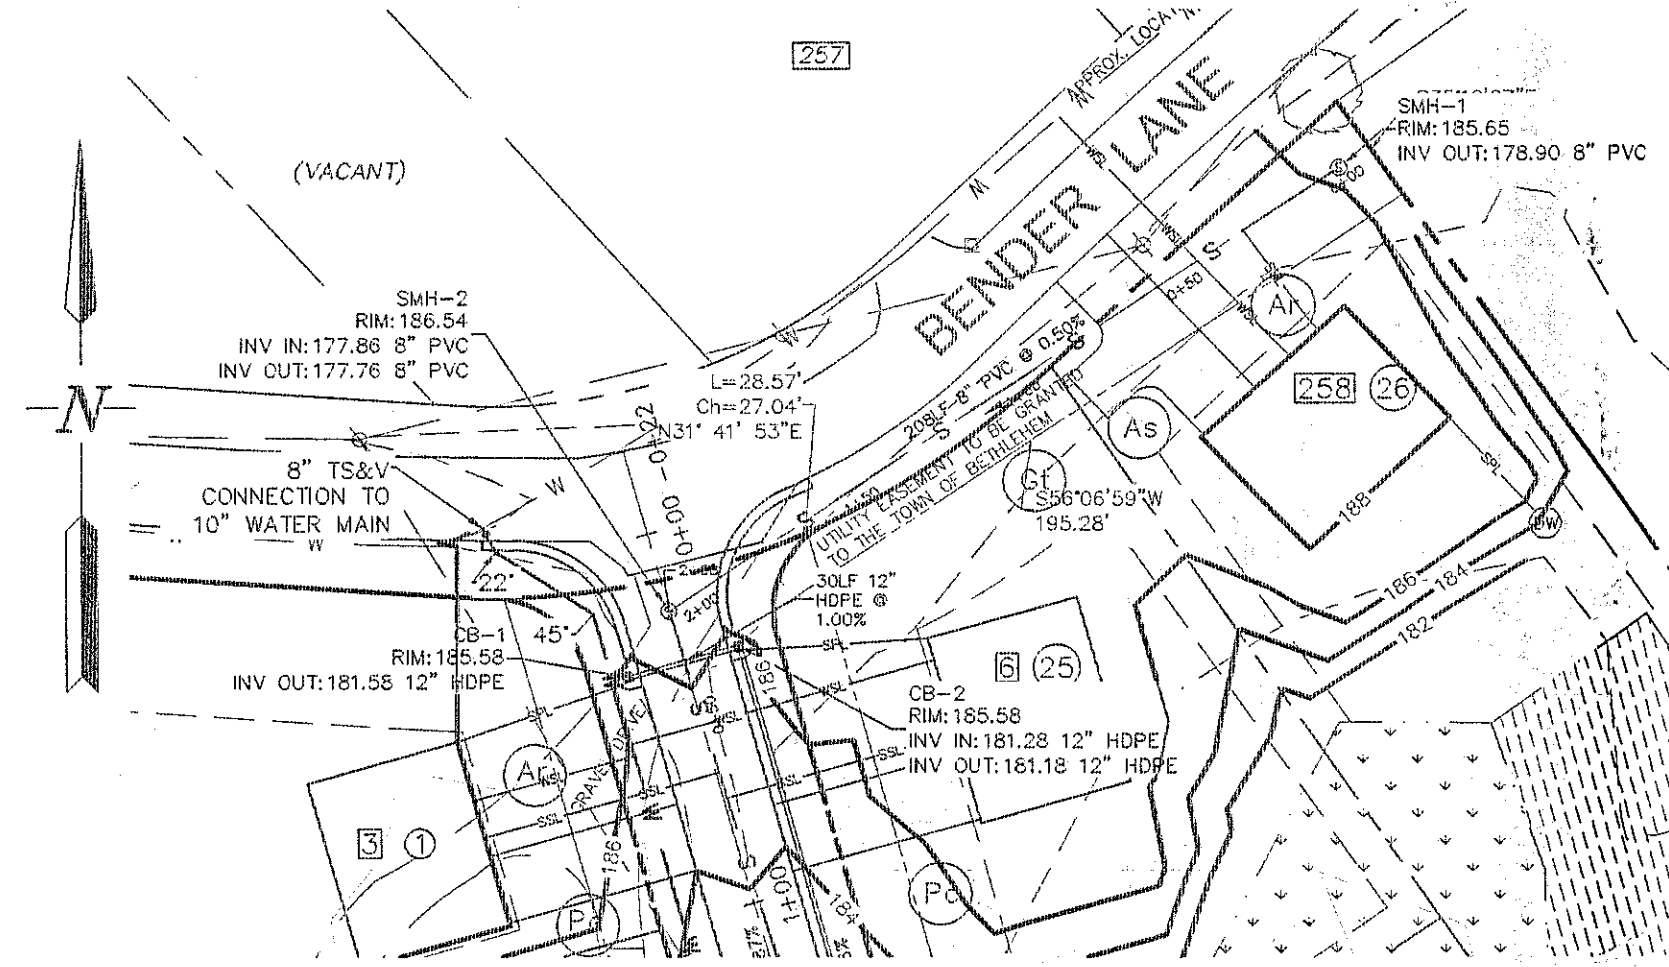


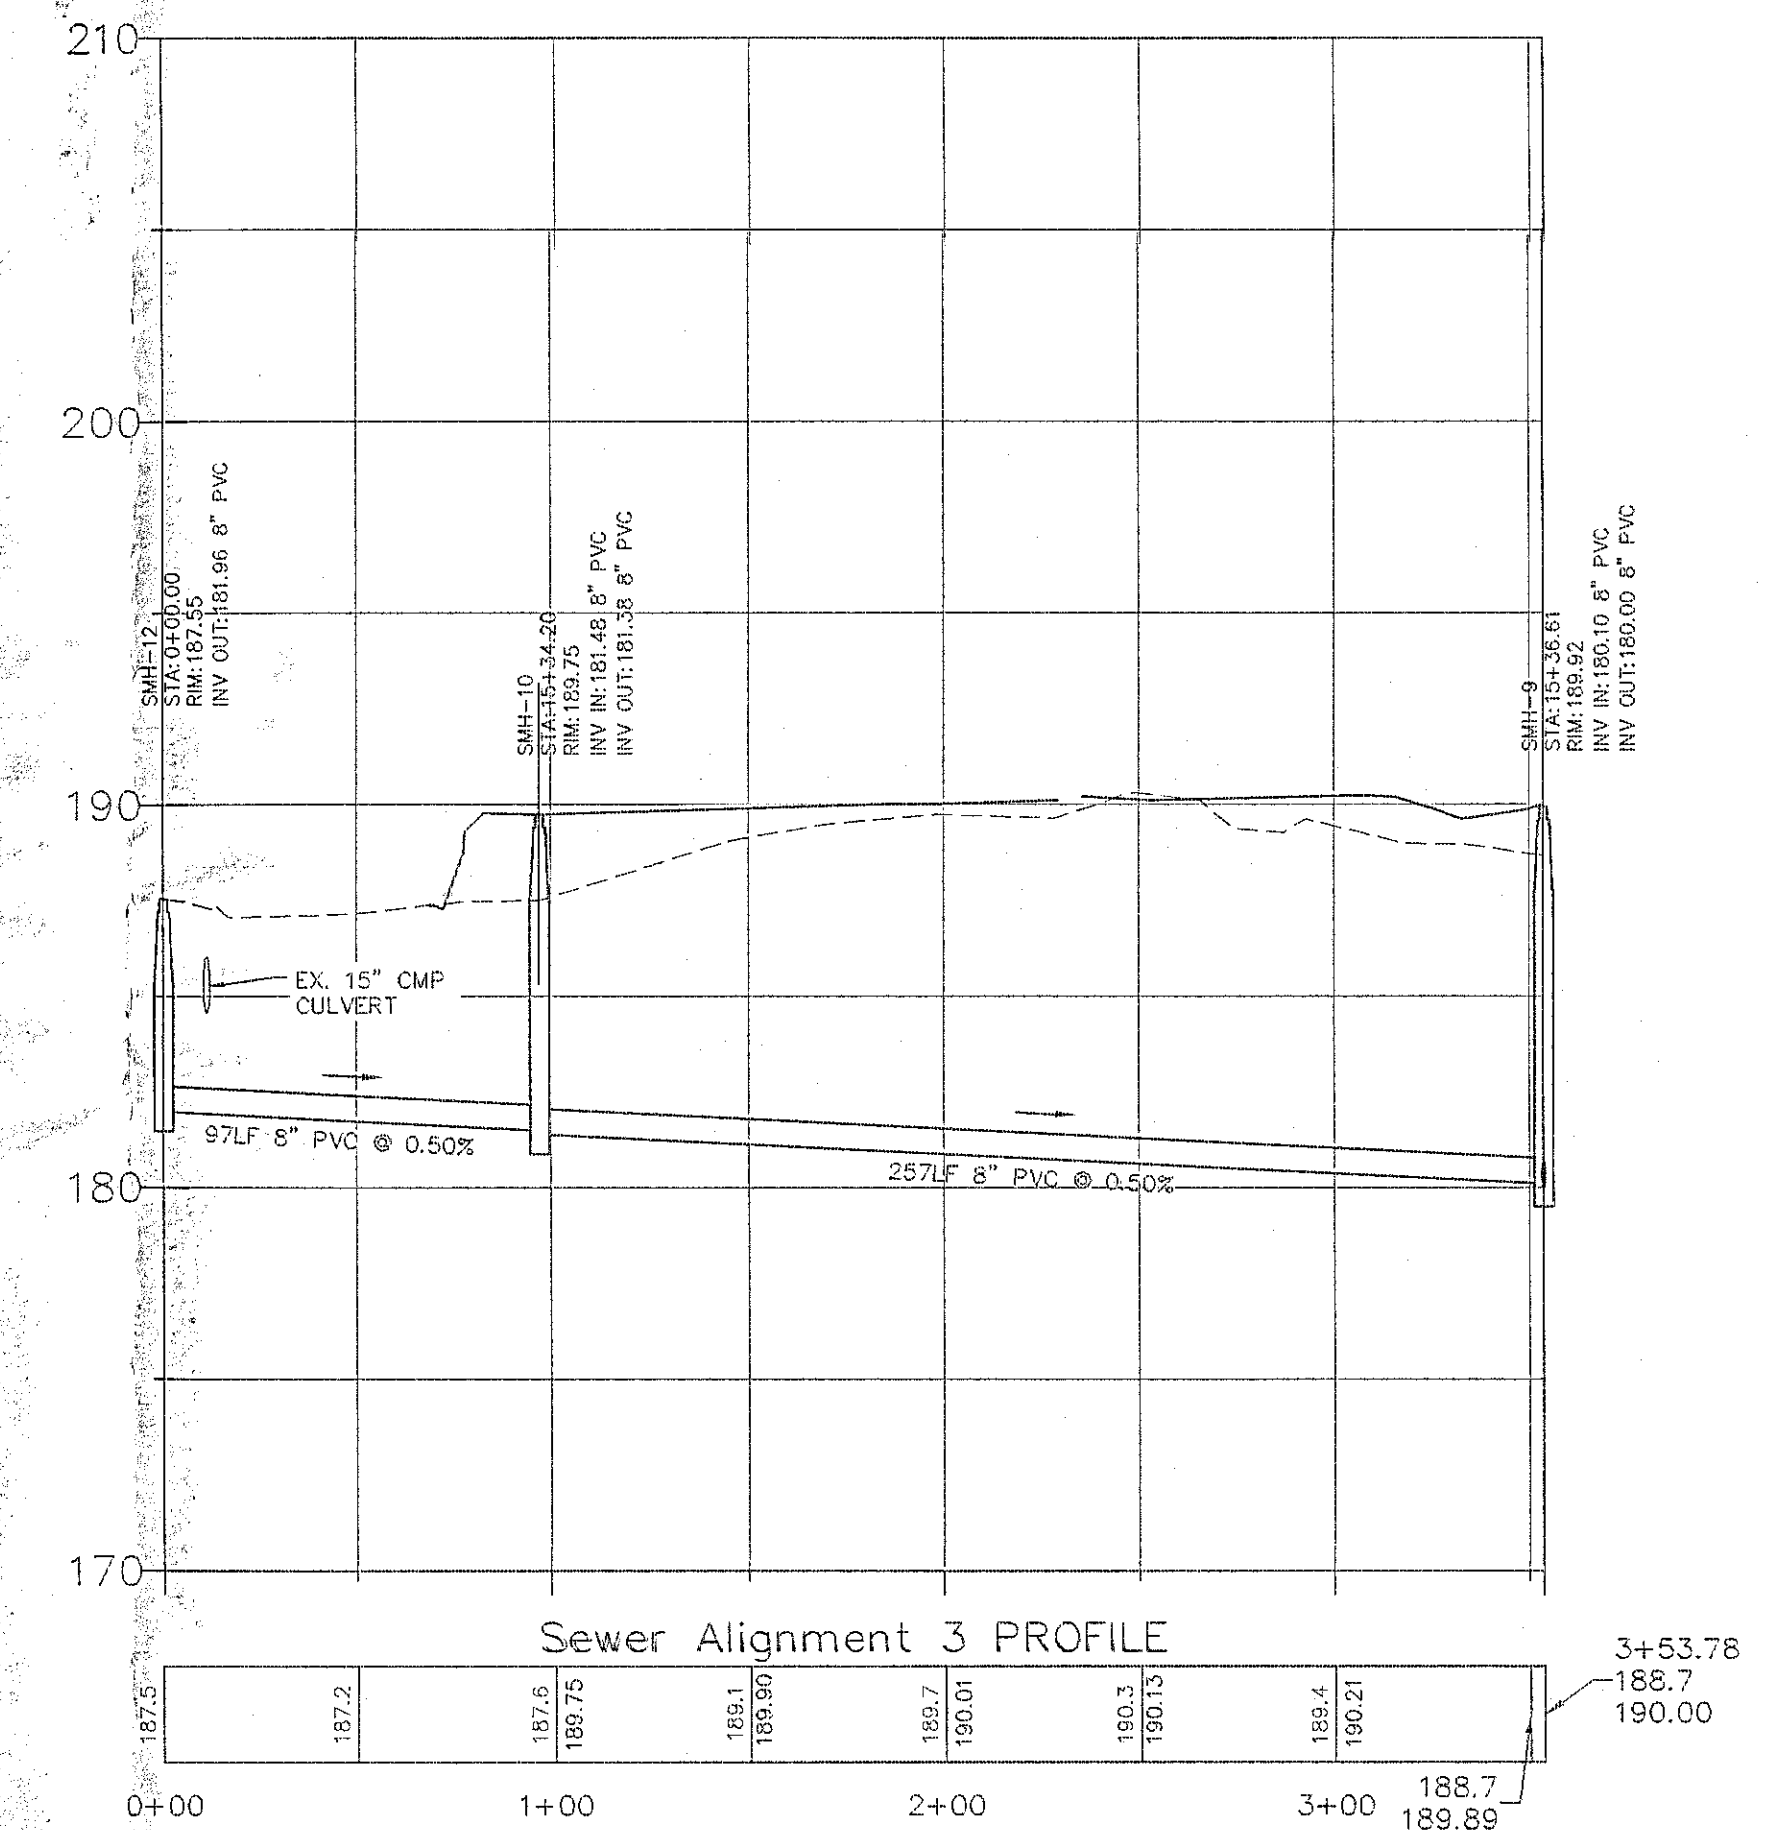

ROAD 1 PROFILE
SCALE: 1"=5' VERT.
1"=50' HORIZ.

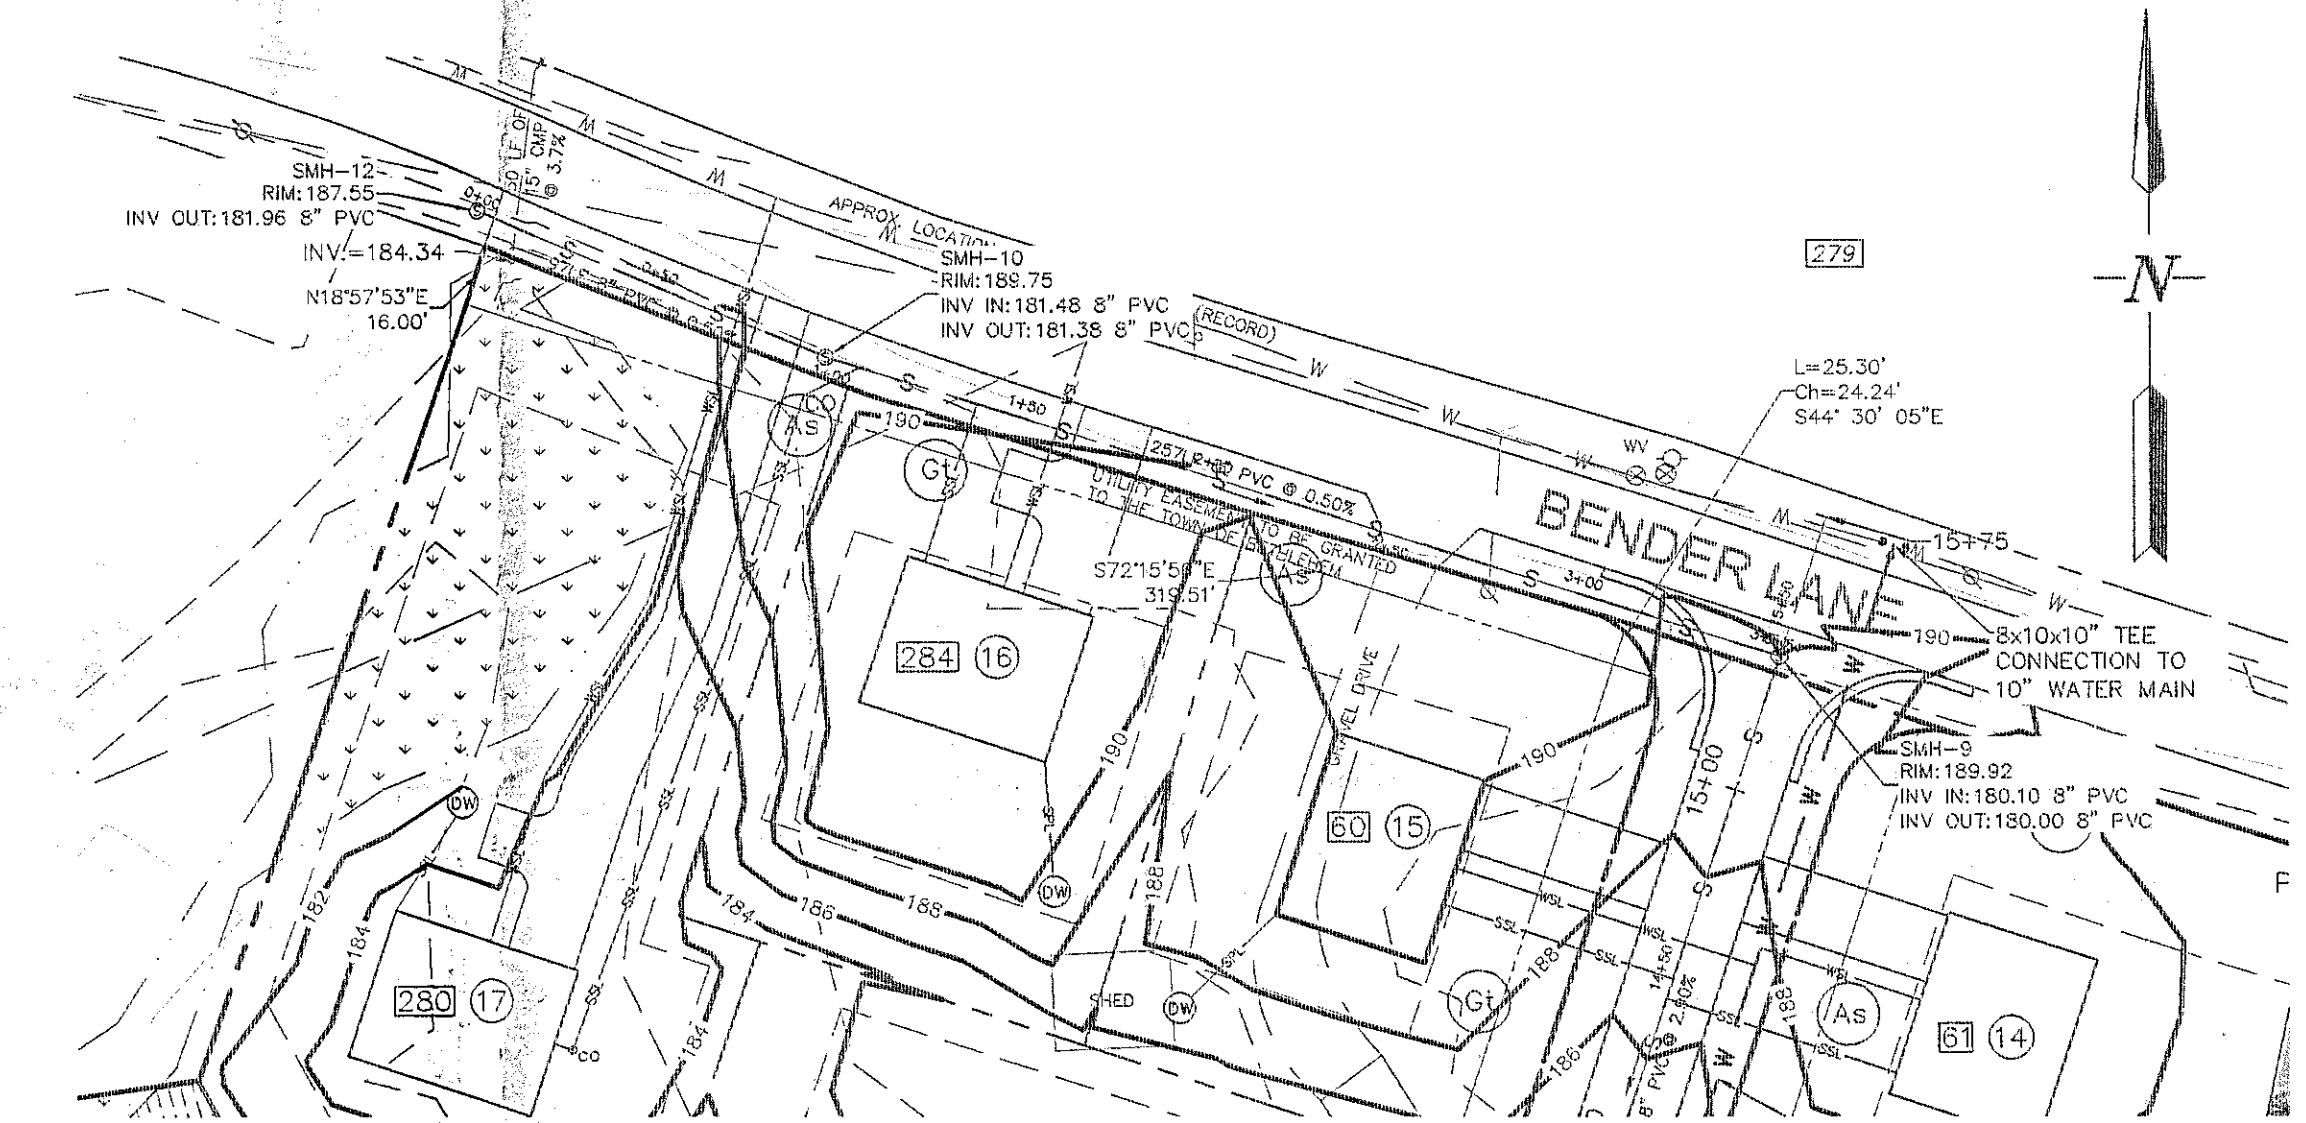


LEGEND

EXISTING PROPERTY LINE	---
PROPOSED PROPERTY LINE	---
PROPOSED SETBACK	---
ADJACENT PROPERTY LINE	---
PROPOSED EASEMENT	---
EXISTING CONTOUR	~200~
EXISTING TREELINE	~200~
EXISTING HYDRANT	HYD
EXISTING UTILITY POLE	NO 18
EXISTING SANITARY MANHOLE	⊙
EXISTING SANITARY SEWER	---
EXISTING STORM SEWER	---
EXISTING WATERMAIN	W
WETLAND BOUNDARY	▨
WETLAND IMPACT	▨
PROPOSED TREELINE	~200~
PROPOSED CONTOUR	~200~
PROPOSED SANITARY MANHOLE	⊙
PROPOSED SANITARY MAIN	---
PROPOSED SANITARY LATERAL	---
PROPOSED HYDRANT	HYD
PROPOSED WATER MAIN	W
PROPOSED WATER SERVICE	---
PROPOSED STORM SEWER	---
PROPOSED CATCH BASIN	⊙

NOTE: 48 HOURS PRIOR TO ANY CONSTRUCTION ACTIVITIES, THE CONTRACTOR SHALL CONTACT DIO 347-4777 IN NEW YORK TO LOCATE ALL UNDERGROUND UTILITIES. 1-800-962-7962

NO.	DATE	REVISIONS	BY
1	2/7/17	REVISIONS PER TOWN COMMENTS	JCH
2	5/3/18	REVISIONS PER PRELIMINARY PLAT COMMENT	PJT
3	7/13/18	REVISIONS PER TOWN & TDC COMMENTS	PJT
4	6/27/18	REVISION PER TOWN COMMENT	PJT
5	5/15/18	REVISION PER TOWN COMMENTS	CEL
6	2/22/18	REVISIONS PER TOWN & TDC COMMENTS	CEL

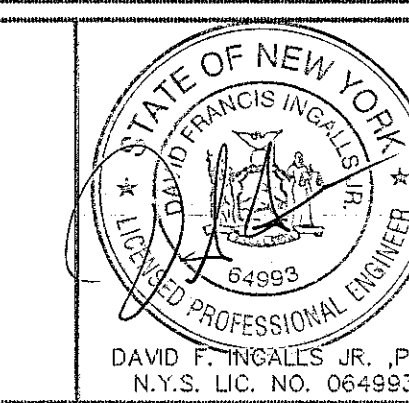

ingalls
ingalls & associates, LLP
engineering, environmental, planning
2605 GULDERLAND AVENUE
SCENECTADY, NY 12306
PHONE: (518) 383-2524
FAX: (518) 383-2524

SEWER PROFILES	
BENDER FARMS	
250 & 288 BENDER LANE	
ALBANY COUNTY	STATE OF NEW YORK
DATE: MAY 13, 2015	CHECKED BY: D.F.I.
DRAWN BY: C.D.L.	SCALE: 1"=50'
CADD FILE: 14-066 Utilities.dwg	SHEET 8 OF 11

ALBANY COUNTY DEPARTMENT OF HEALTH
DIVISION OF ENVIRONMENTAL HEALTH
By direction of the Commissioner of Health, the undersigned plans are hereby approved. One first sheet is date and signature.

ALBANY COUNTY HEALTH DEPARTMENT APPROVAL

PLANNING BOARD
TOWN OF BETHLEHEM
ALBANY COUNTY, NEW YORK
By direction of the Chairman, the undersigned plans are hereby approved. One first sheet is date and signature.

TOWN OF BETHLEHEM PLANNING BOARD