


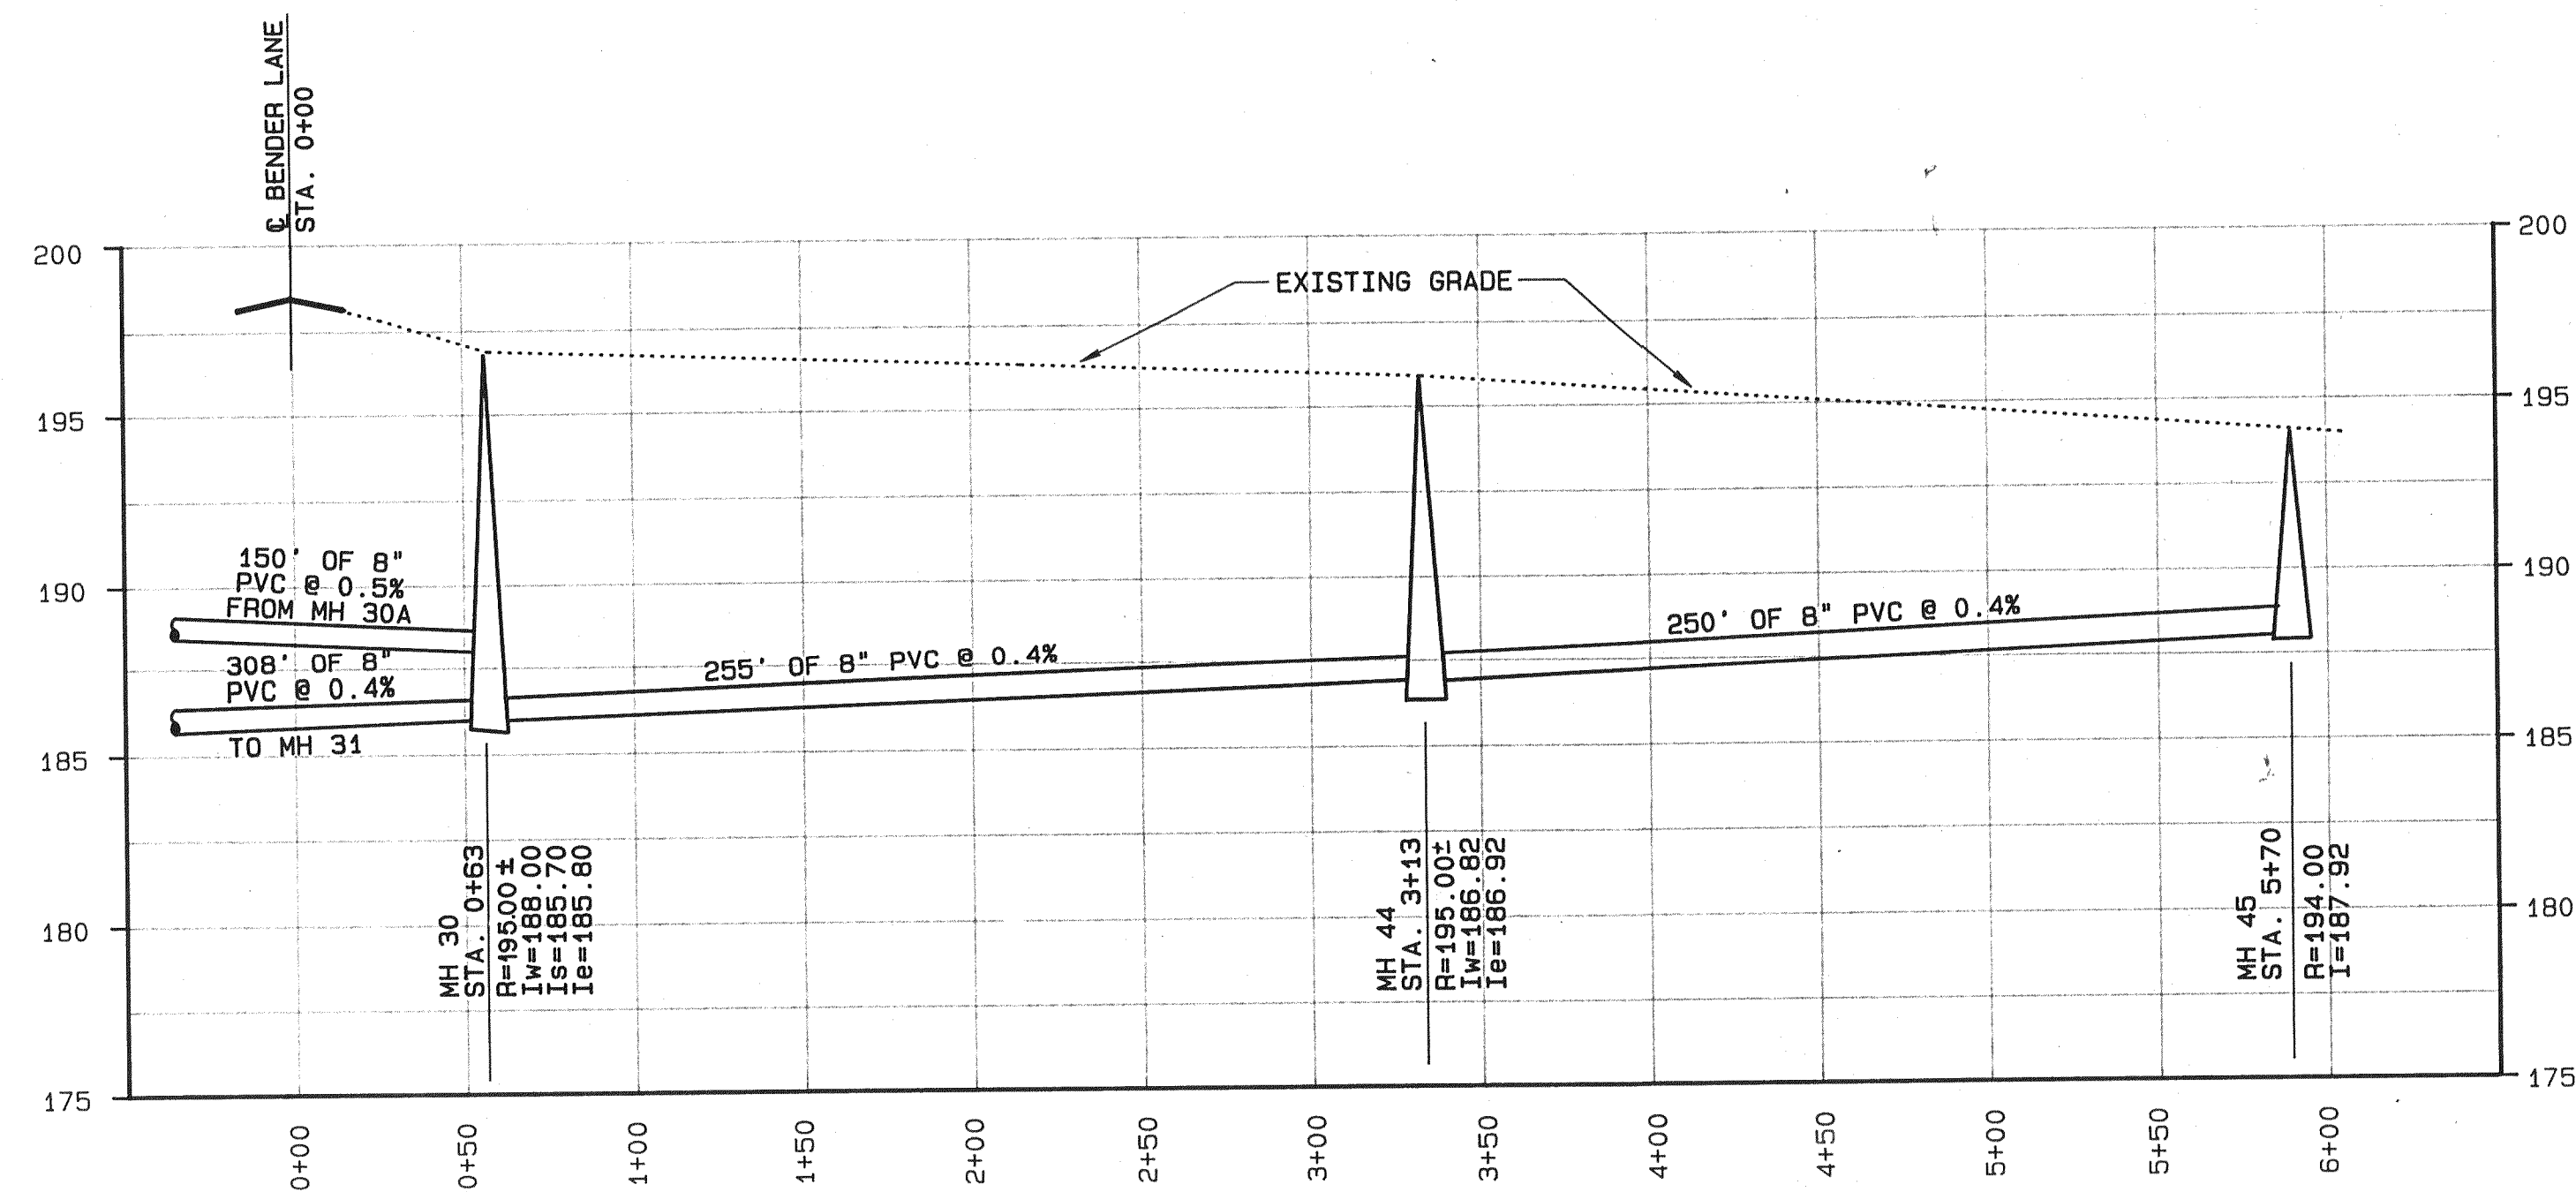


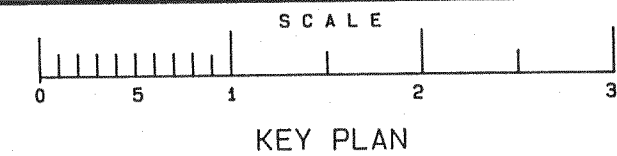


PROFILE-UPPER LOTS SANITARY SEWER
SCALE: HORIZ. 1"=50'
VERT. 1"=5'

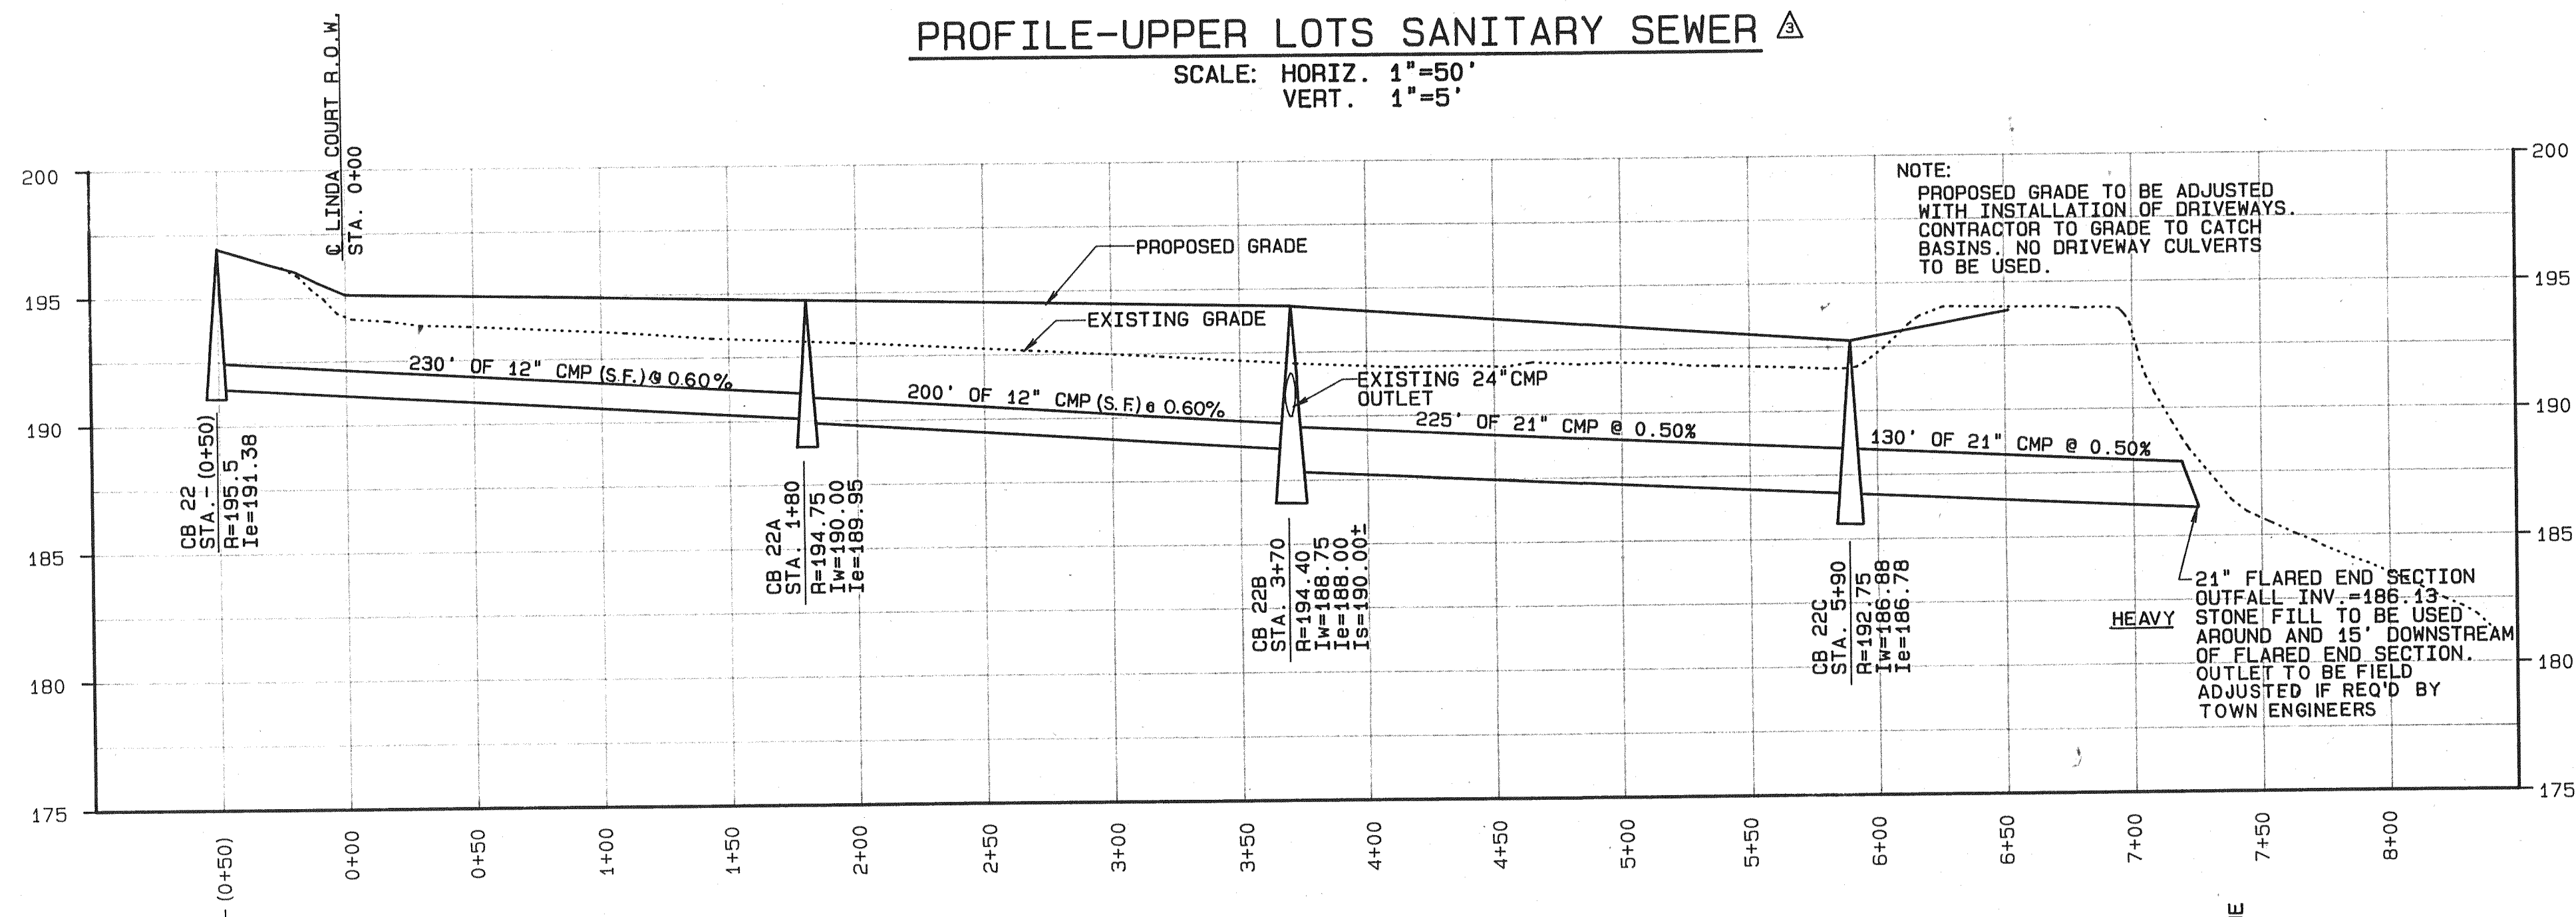

BENDER LANE - NORTH STORM SEWER
SCALE: HORIZ. 1"=50'
VERT. 1"=5'

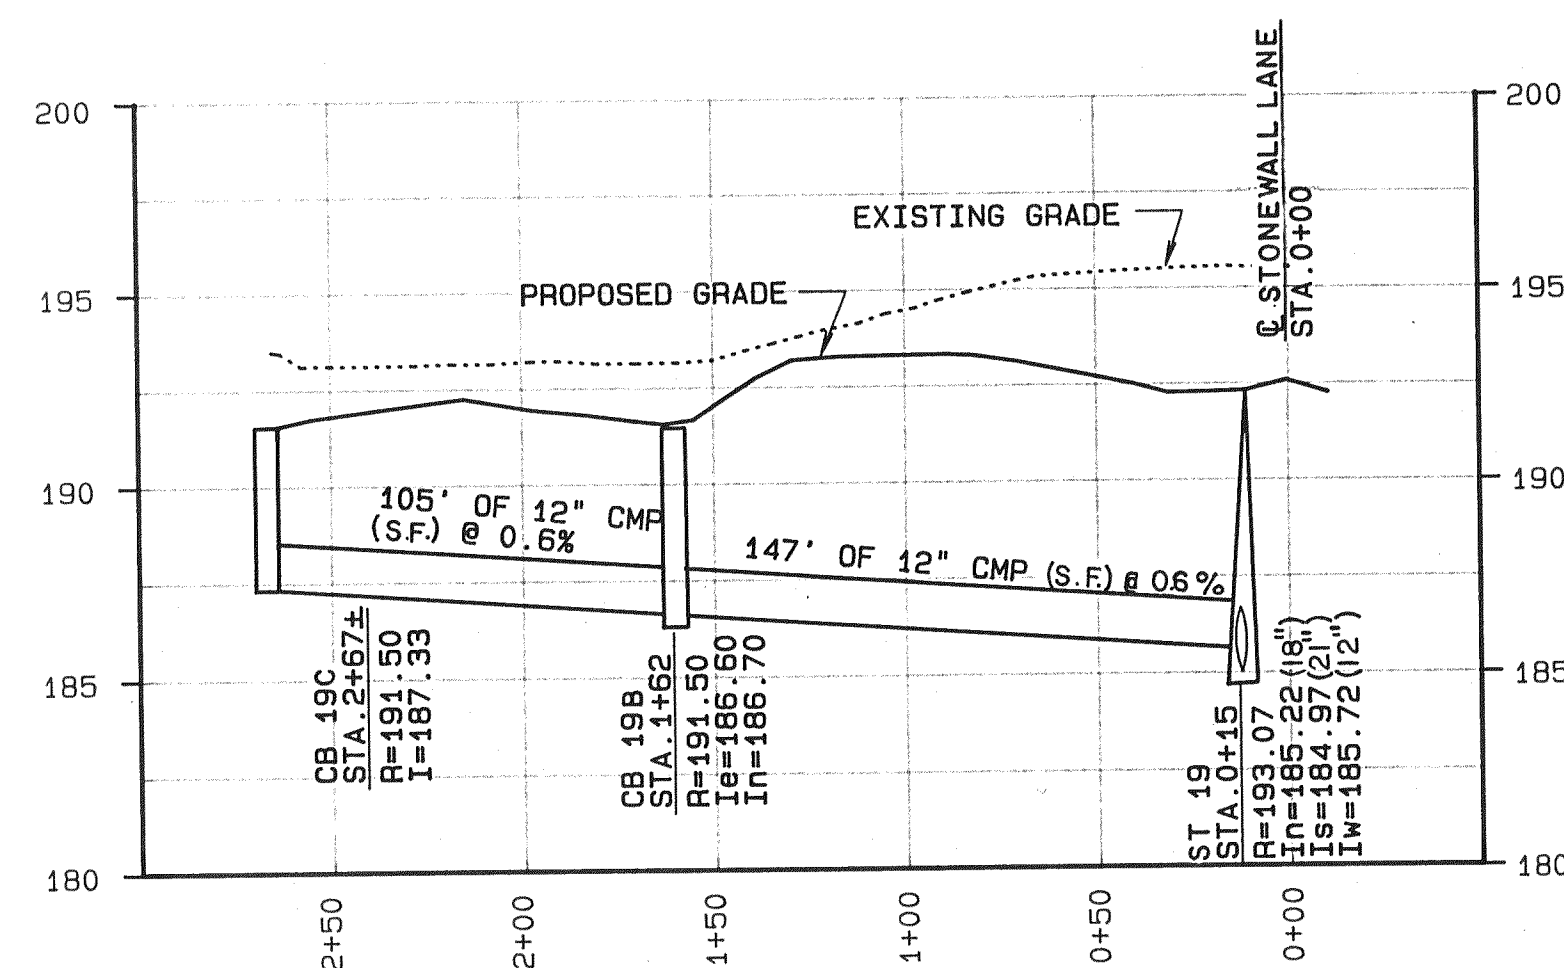

PROFILE-SOUTH WINDSOR COURT DRAINAGE
SCALE: HORIZ. 1"=50'
VERT. 1"=5'

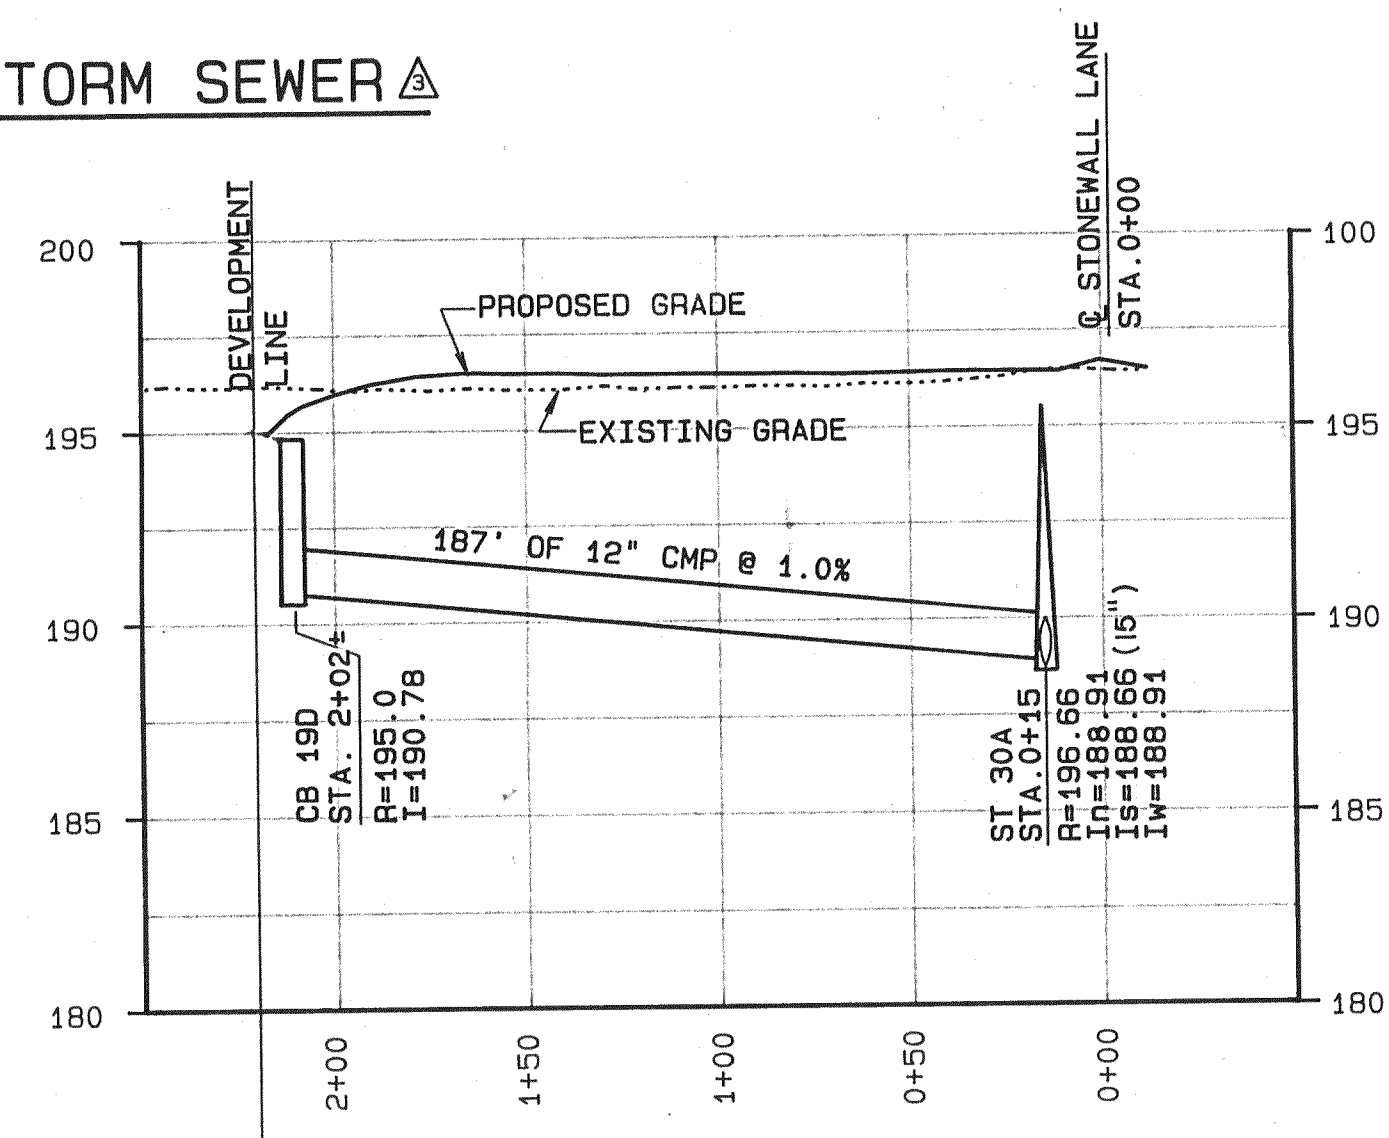

PROFILE-NORTH WINDSOR COURT DRAINAGE
SCALE: HORIZ. 1"=50'
VERT. 1"=5'

NOTES
ALL CONSTRUCTION DISTURBANCES ON
STATE OR PRIVATE LAND TO BE
RESTORED BY CONTRACTOR
NOTE: SEWER LINES ARE TO BE INSTALLED
UNDER THE SUPERVISION OF A NEW YORK STATE
LICENSED PROFESSIONAL ENGINEER. ENGINEER
SHALL SUBMIT A CERTIFICATE STATING THAT
THE CONSTRUCTED FACILITIES HAVE BEEN
CONSTRUCTED IN ACCORDANCE WITH THE APPROVED
PLANS. CERTIFICATION MUST BE RECEIVED
BY THE ALBANY COUNTY HEALTH DEPARTMENT
WITHIN SIXTY (60) DAYS FROM THE
COMPLETION OF CONSTRUCTION.
NOTE: WATER QUALITY-TYPE PIPE MATERIAL
MUST BE UTILIZED FOR SANITARY AND STORM
SEWERS IN AREAS WHERE A TEN FOOT
HORIZONTAL SEPARATION DISTANCE FROM
WATER MAINS CANNOT BE MAINTAINED.
NOTE: ALL WATER MAINS ARE TO BE INSTALLED,
DISINFECTED, AND TESTED IN ACCORDANCE
WITH AWWA STANDARD C601 OR OTHER METHOD
ACCEPTABLE TO THE ALBANY COUNTY HEALTH
DEPARTMENT.


UNAUTHORIZED ALTERATIONS OR ADDITIONS TO THIS DOCUMENT
IS A VIOLATION OF SECTION 7209 SUBDIVISION 2 OF THE
NEW YORK STATE EDUCATION LAW

REVISIONS			
DATE	BY	DESCRIPTION	SYMBOL
4/87	JB	MOVE MH 30. ADD STORM SEWER NORTH OF BENDER LANE.	△
11/87	JB	REVISED PER TOWN OF BETHLEHEM.	△
1/88	JB	FINAL REVISIONS	⑥

J. KENNETH FRASER
AND ASSOCIATES, P.C.
CONSULTING ENGINEERS
RENSSELAER, NEW YORK

R & R
ASSOCIATES

THE MEADOWS
SUBDIVISION

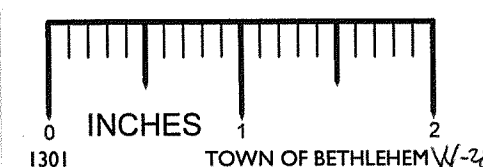

TOWN OF BETHLEHEM
NEW YORK

SCALE: AS NOTED



PROJ. ENG'R: JFB
DRAWN BY: HLW
ASSEMBLED BY: EJS
CHECKED BY: JKF

REF. NO. 238645.010A

SHEET TITLE:
SANITARY & STORM SEWER
PROFILES - UPPER LOTS

DATE: JANUARY 1987 SHEET 10A OF 26

ALBANY COUNTY DEPARTMENT OF HEALTH
DIVISION OF ENVIRONMENTAL HEALTH SERVICES.
By direction of the Commissioner of Health, these
plans are hereby approved. See first sheet for
date and signature.