

PAVEMENT CURVE DATA
 $\Delta=84^{\circ}-30'-57''$
 $T_1=7.27'$
 $T_2=7.27'$
 $L=44.25'$
 $L_1=59.78'$
 $R=30'$

PAVEMENT CURVE DATA
 $\Delta=85^{\circ}-59'-57''$
 $T_1=7.46'$
 $T_2=7.46'$
 $L=45.0291'$
 $L_1=59.96'$
 $R=30'$

FIELDS END DRIVE
@ COLUMBINE DRIVE
SCALE: 1"=30'

PAVEMENT CURVE DATA
 $\Delta=85^{\circ}-41'-26''$
 $T_1=7.42'$
 $T_2=7.42'$
 $L=44.87'$
 $L_1=59.71'$
 $R=30'$
 $L_{TOTAL}=59.71+6.44$
 $=66.15$

PAVEMENT CURVE DATA
 $\Delta=90^{\circ}-59'-15''$
 $T_1=8.14'$
 $T_2=8.14'$
 $L=47.64'$
 $L_1=63.92'$
 $R=30'$

FIELDS END DRIVE
@ SAGE LANE
SCALE: 1"=30'

PAVEMENT CURVE DATA
 $\Delta=90^{\circ}-49'-27''$
 $T_1=8.11'$
 $T_2=8.11'$
 $L=47.55'$
 $L_1=63.77'$
 $R=30'$

COLUMBINE DRIVE
@ THISTLE LANE
SCALE: 1"=30'

PAVEMENT CURVE DATA
 $\Delta=88^{\circ}-41'-58''$
 $T_1=7.82'$
 $T_2=7.82'$
 $L=45.44'$
 $L_1=62.08'$
 $R=30'$
 $L_{TOTAL}=63.52'$

PAVEMENT CURVE DATA
 $\Delta=93^{\circ}-12'-37''$
 $T_1=8.46'$
 $T_2=8.46'$
 $L=48.80'$
 $L_1=65.72'$
 $R=30'$
 $L_{TOTAL}=67.6'$

PAVEMENT CURVE DATA
 $\Delta=95^{\circ}-24'-58''$
 $T_1=8.79'$
 $T_2=8.79'$
 $L=49.86'$
 $L_1=67.54'$
 $R=30'$

COLUMBINE DRIVE
@ FIELDS END DRIVE
SCALE: 1"=30'

NOTES

UNAUTHORIZED ALTERATIONS OR ADDITIONS TO THIS DOCUMENT
IS A VIOLATION OF SECTION 7209 SUBDIVISION 2 OF THE
NEW YORK STATE EDUCATION LAW


REVISIONS

DATE	BY	DESCRIPTION	SYMBOL
12/89	JB	UTILITIES EDITED PER FINAL GRADING	
3/12/90	JB	FINAL REVISIONS	NONE

J. KENNETH FRASER
AND ASSOCIATES, P.C.
CONSULTING ENGINEERS
RENSELAER, NEW YORK

R & R
ASSOCIATES

THE MEADOWS
SUBDIVISION

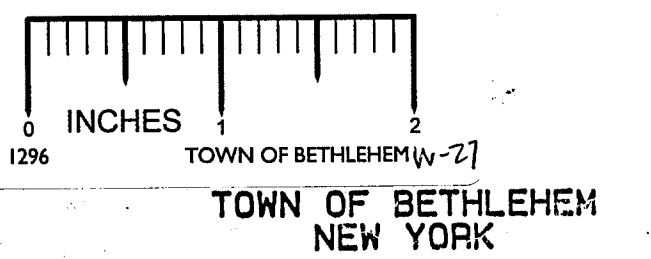

SCALE AS NOTED



PROJ. ENG'R: JFB
DRAWN BY: MES
ASSEMBLED BY: MES
CHECKED BY: JKF

DWG. NO. 238645.

SHEET TITLE:

INTERSECTION PLANS

DATE: JANUARY 1987 SHEET 2/A OF 26